


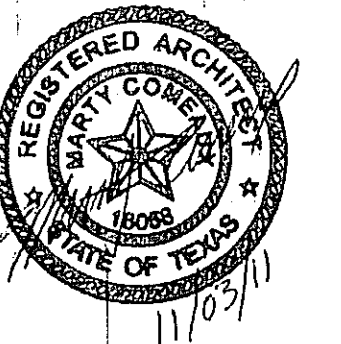

1-03-11 ISSUED FOR PERMIT/ PRICING



575 Katy Frwy., #200
Houston, Texas 77024
Tel: 713.722.7071
Fax: 713.722.7072

CONSULTANTS

Holste & Associates, Inc.
MEP Engineers

PROJECT NAME



Cafe Express Restaurant

PROJECT ADDRESS

3800 SW. Freeway, Suite 124
Houston, Texas 77027

PROJECT NUMBER


11039

SHEET NAME

EXISTING & NEW SITE PLANS

SHEET NUMBER


A1.0

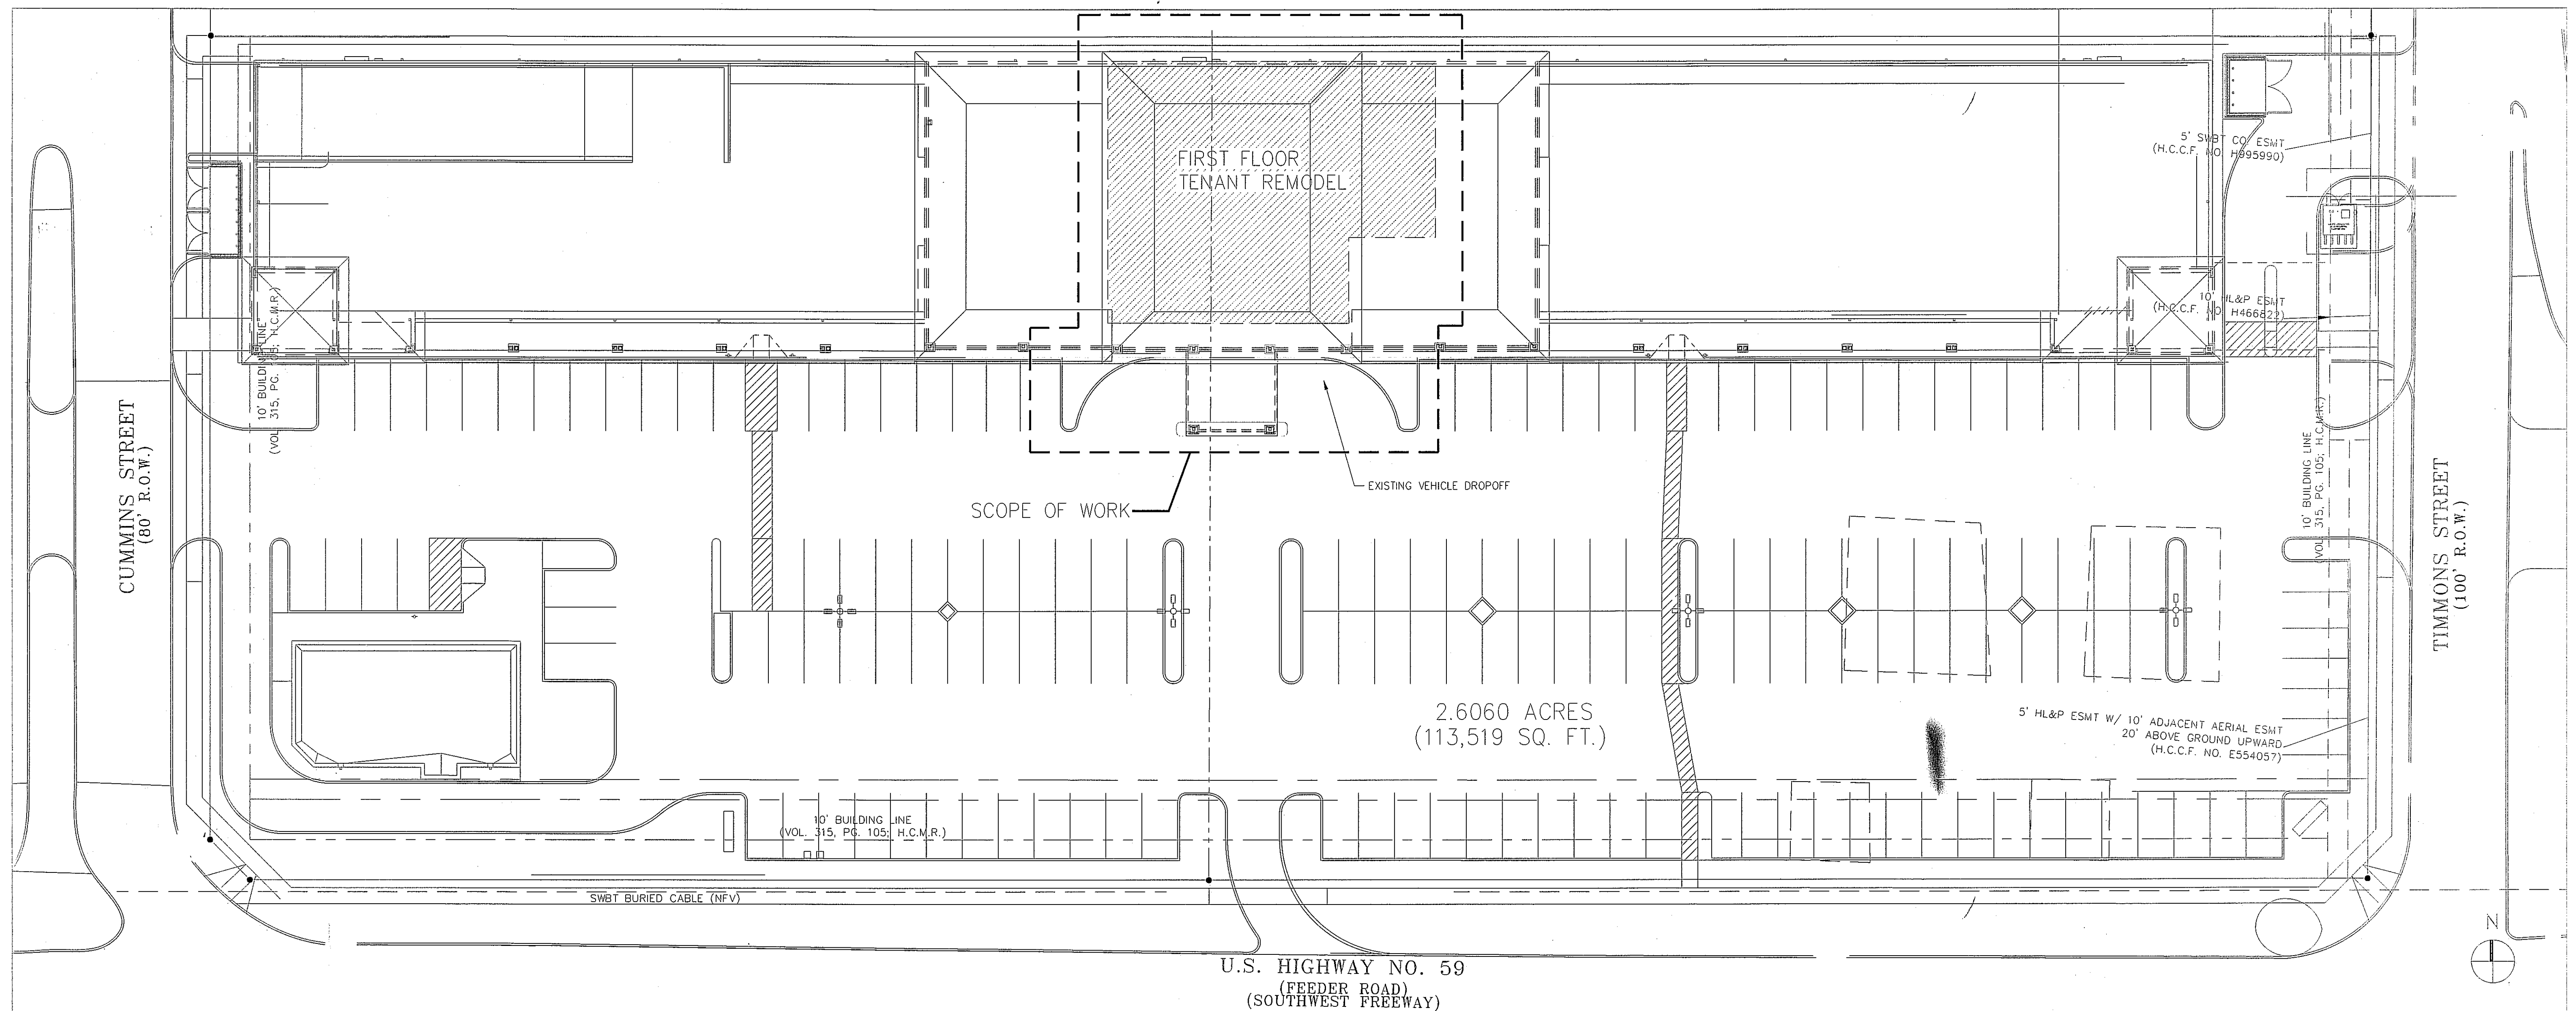

EXISTING SITE PLAN

$$1' = 20' - 0''$$

1

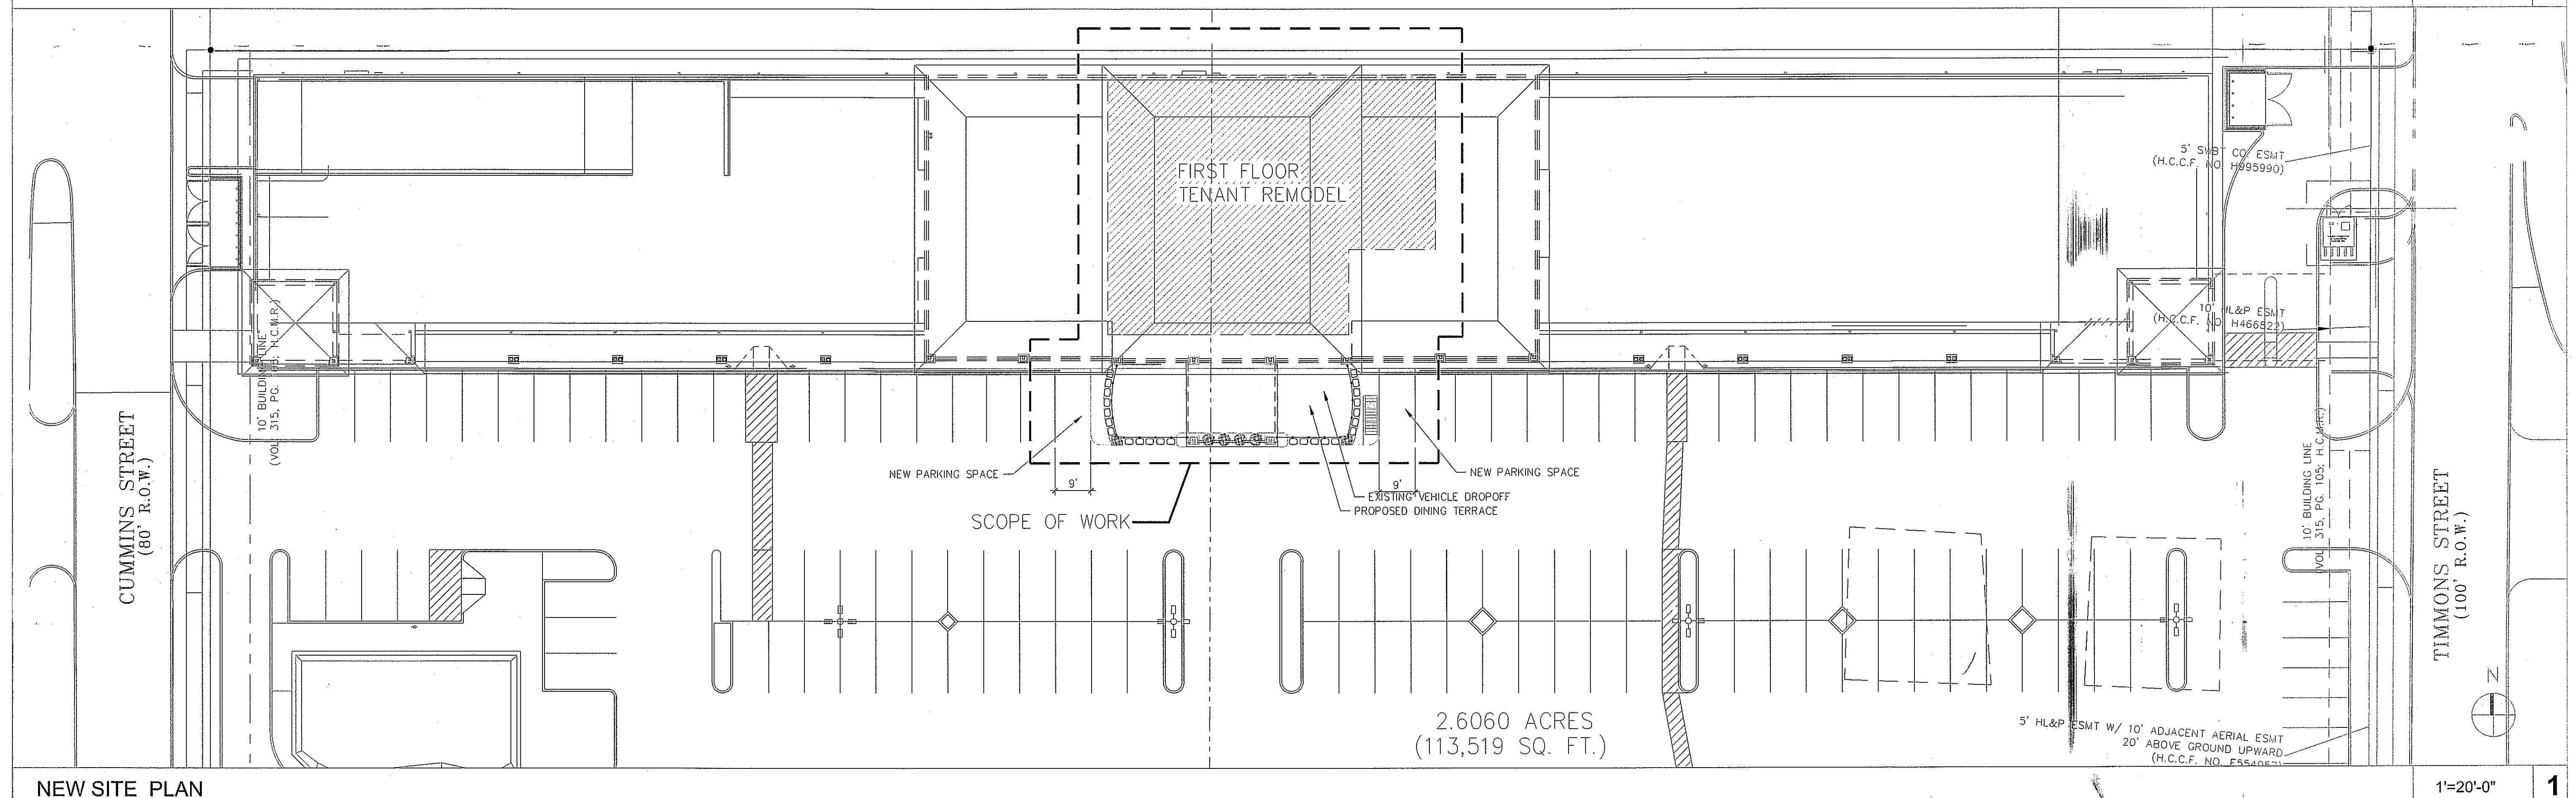

NEW SITE PLAN

$$1' = 20' - 0''$$

1