


A
K11 FLOOR PLAN SCALE: 1/4" = 1'-0"

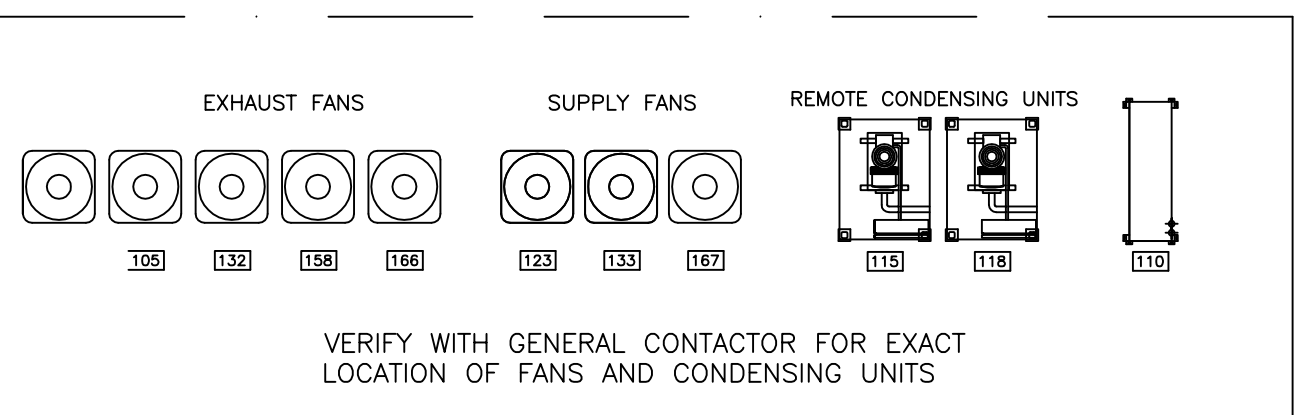

EQUIPMENT		
ITEM NO.	DESCRIPTION	QTY
101	MOP SINK	1
102	THREE COMP SINK, CLEAN DEHABLE	1
103	CONDENSATE HOOD	1
104	EXHAUST FAN	1
105	DEHWASHER	1
106	SOLED DEHABLE	1
107	FLOOR TROUGH	1
108	FLOOR TROUGH	1
109	ICE MACHINE, STORAGE BIN, FILTER	1
110	REMOTE CONDENSER, ICE MACHINE	1
111	HAND SINK	1
112	PREP TABLE WITH SINK	1
113	WALK-IN COOLER	1
114	COOLER EVAPORATOR COIL	1
115	COOLER CONDENSING UNIT	1
116	WALK-IN FREEZER	1
117	FREEZER EVAPORATOR COIL	1
118	FREEZER CONDENSING UNIT	1
119	COOLER/FREEZER SHELVING UNITS	LOT
120	NUMBER NOT USED	1
121	EXHAUST HOOD	1
122	EXHAUST FAN	1
123	SUPPLY FAN	1
124	STOCK HOT RANGE	1
125	RANGE, OPEN BURNER WITH OVEN	1
126	CONVECTION OVENS	SET
127	DRY STORAGE SHELVING UNITS	LOT
128	FOOD WABER	1
129	PASTA MACHINE	1
130	NUMBER NOT USED	1
131	EXHAUST HOOD	1
132	EXHAUST FAN	1
133	SUPPLY FAN	1
134	FRY DUMP STATION	1
135	FRYER	1
136	RABBIT BROILER	1
137	SALAMANDER BROILER	2
138	RANGE, OPEN BURNER WITH OVEN	2
139	RANGE, OPEN BURNER WITH OVEN	1
140	NUMBER NOT USED	1
141	FIRE SUPPRESSION SYSTEM	1
142	RAISED RAIL, PREP TABLE	1
143	PASS SHELF	1
144	HEAT LAMP	1
145	HOT FOOD TABLE	1
146	LANDING TABLE	1
147	REFRIGERATED TABLE WITH WOOD TOP	1
148	HAND SINK	1
149	PREP TABLE WITH SINK	1
150	NUMBER NOT USED	1
151	SHELVING UNIT	1
152	RAISED RAIL, PREP TABLE	1
153	MELTWORK COUNTER	1
154	UNDERCOUNTER REFRIGERATOR	1
155	HAND SINK	1
156	PIZZA OVEN	1
157	EXHAUST HOOD	1
158	EXHAUST FAN	1
159	RAISED RAIL, PREP TABLE	1
160	NUMBER NOT USED	1
161	ICE AND WATER STATION	1
162	BACK BAR REFRIGERTOR	1
163	ESPRESSO MACHINE	1
164	RECHAMN REFRIGERATOR	1
165	EXHAUST HOOD	1
166	EXHAUST FAN	1
167	SUPPLY FAN	1
168	RANGE	1
169	FIRE SUPPRESSION SYSTEM	1
170	NUMBER NOT USED	1
171	FOOD SLICER	1
172	REFRIGERATED PREP TABLE	1
173	PANNING GRILL	1
174	MELTWORK COUNTER	1
175	HAND SINK	1
176	REFRIGERATED DISPLAY CASE	1
177	GELATO CASE	1
178	DELI CASE	2
179	HOT FOOD TABLE	1
180	NUMBER NOT USED	1
181	ICE AND WATER STATION	1
182	TEA BREWER	1
183	COFFEE BREWER	1
184	BEVERAGE COUNTER	1

Nash D'Amico's
FILE NAME:
DRAWN BY: David N
DATE: 01/03/11
REVISIONS:
REVISOR:
DATE:
REVISOR:
DATE:
REVISOR:
DATE:

FLOOR PLAN

Cisneros Design Studio
4621 Montrose Avenue
Houston, Texas 77006
713-520-7745

PDS PREFERRED FOODSERVICE
DESIGN/SUPPLY INC.
1771 CROSSPOINT DRIVE
HOUSTON, TEXAS 77054
TEL: (713) 627-7337
FAX: (713) 627-7340

Nash D'Amico's
Houston, Texas