


**NORTH ELEVATION**  
SCALE: 1/4"= 1'-0"

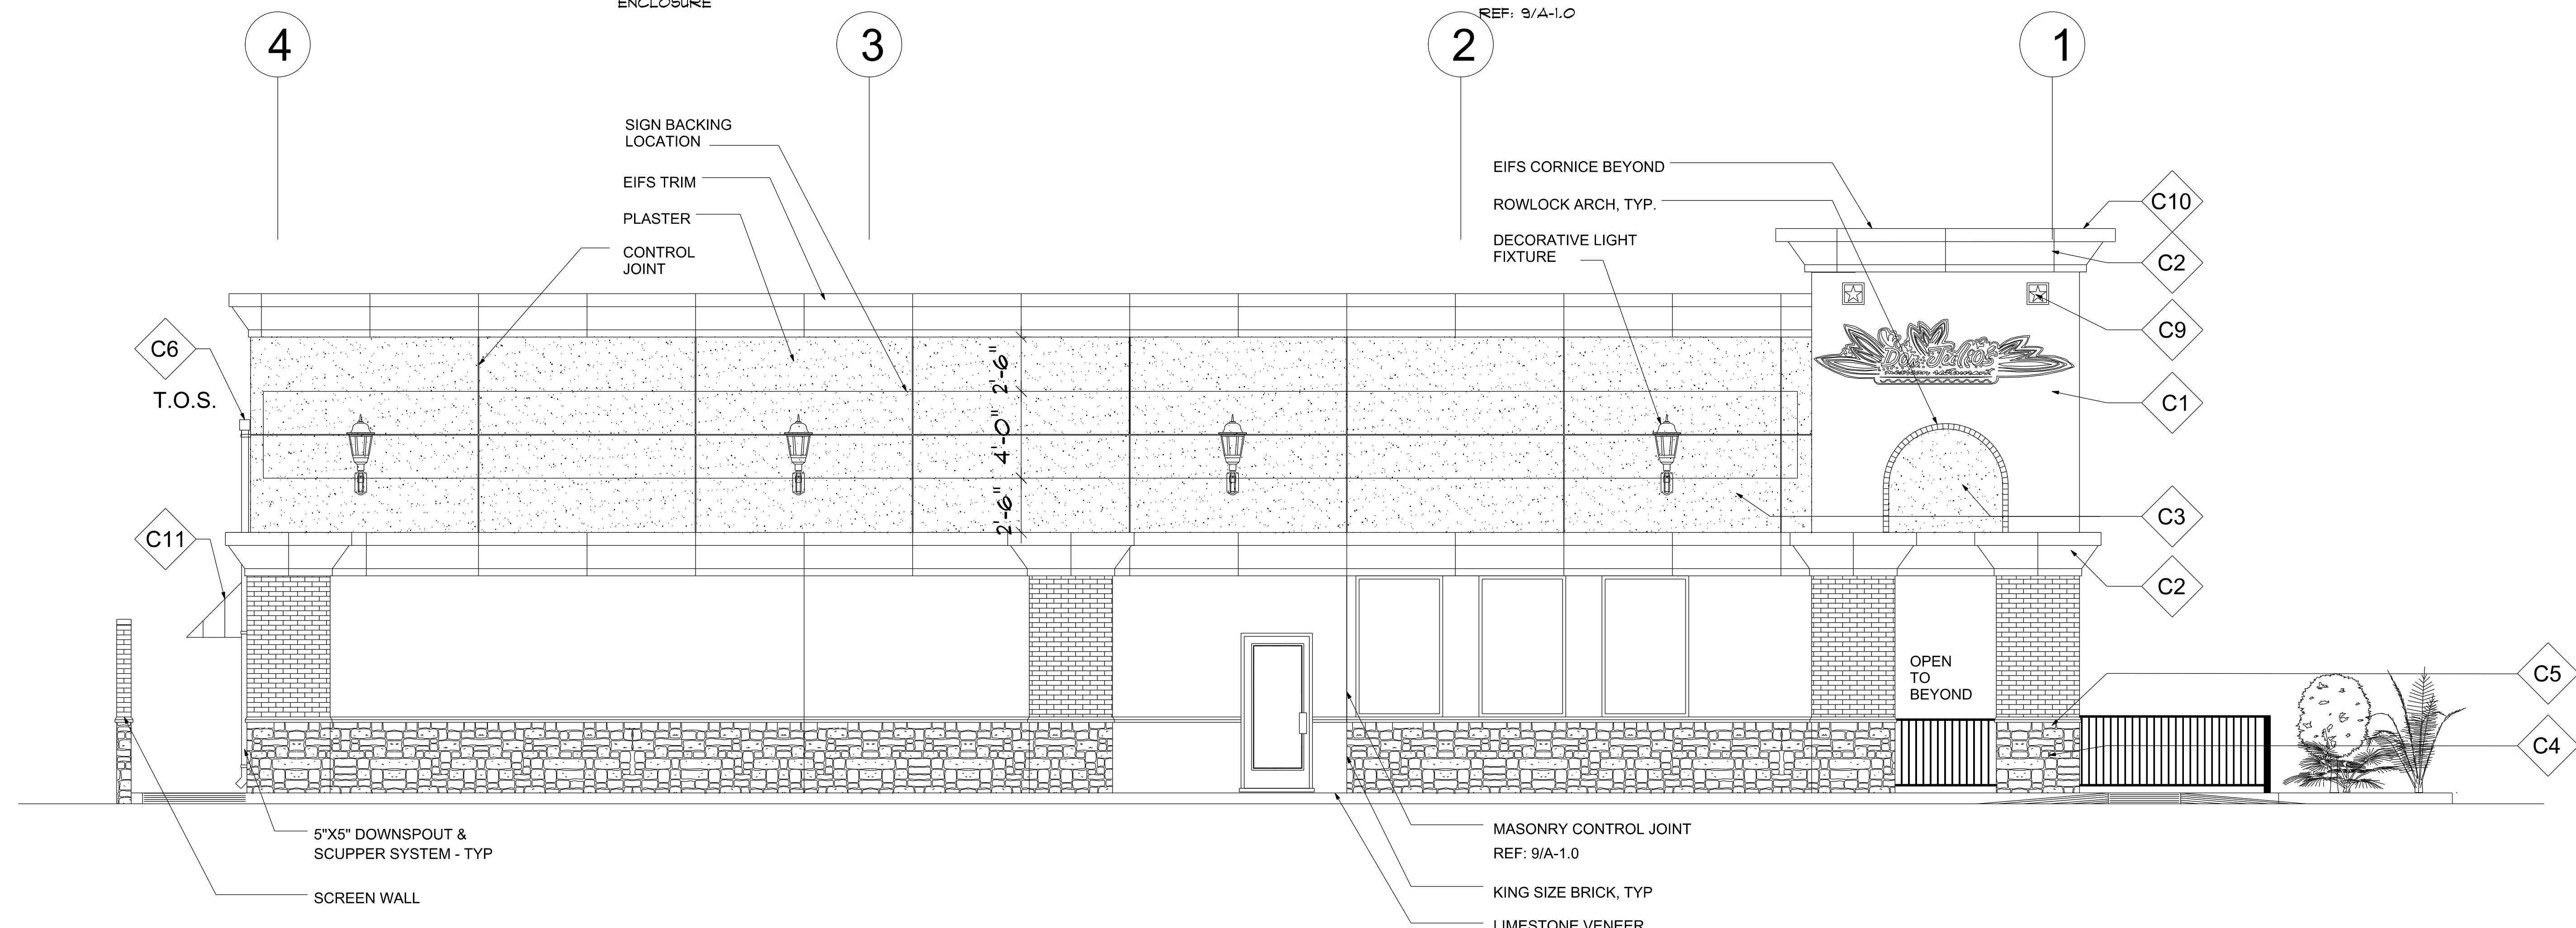

**WEST ELEVATION**  
SCALE: 1/4"= 1'-0"

PROJECT NAME AND ADDRESS  
**3301 Edloe Suite 100**  
**Houston TX 77027**  
 (P) 713.680.1333  
 (F) 713.680.1334



DO NOT SCALE DRAWINGS  
 CONTRACTOR TO VERIFY ALL  
 EXISTING CONDITIONS AND  
 DIMENSIONS-NOTIFY DESIGNER  
 OF ANY DISCREPANCIES PRIOR  
 TO BEGINNING CONSTRUCTION.

| VERSION ID    | DATE     |
|---------------|----------|
| PERMIT REVIEW | 09/21/10 |
|               |          |
|               |          |

PROJECT NUMBER  
**FCF5625**  
 SCALE  
**AS NOTED**  
 SHEET ID  
**ELEVATIONS**  
 SHEET NUMBER  
**A106**  
 ISSUE DATE - 5-26-2010  
 PRINT DATE - 9-21-2010

THIS PLAN IS COPYRIGHT PROTECTED AND THE SOLE PROPERTY OF GENE GILES. ANY UNAUTHORIZED COPIES OR DISTRIBUTION IS A VIOLATION OF FEDERAL COPYRIGHT LAW AND SUBJECT TO PROSECUTION UNDER THE GUIDELINES OF THE FEDERAL COPYRIGHT ACT.