



KITCHEN LAYOUT
SCALE: 3/8" = 1'-0"

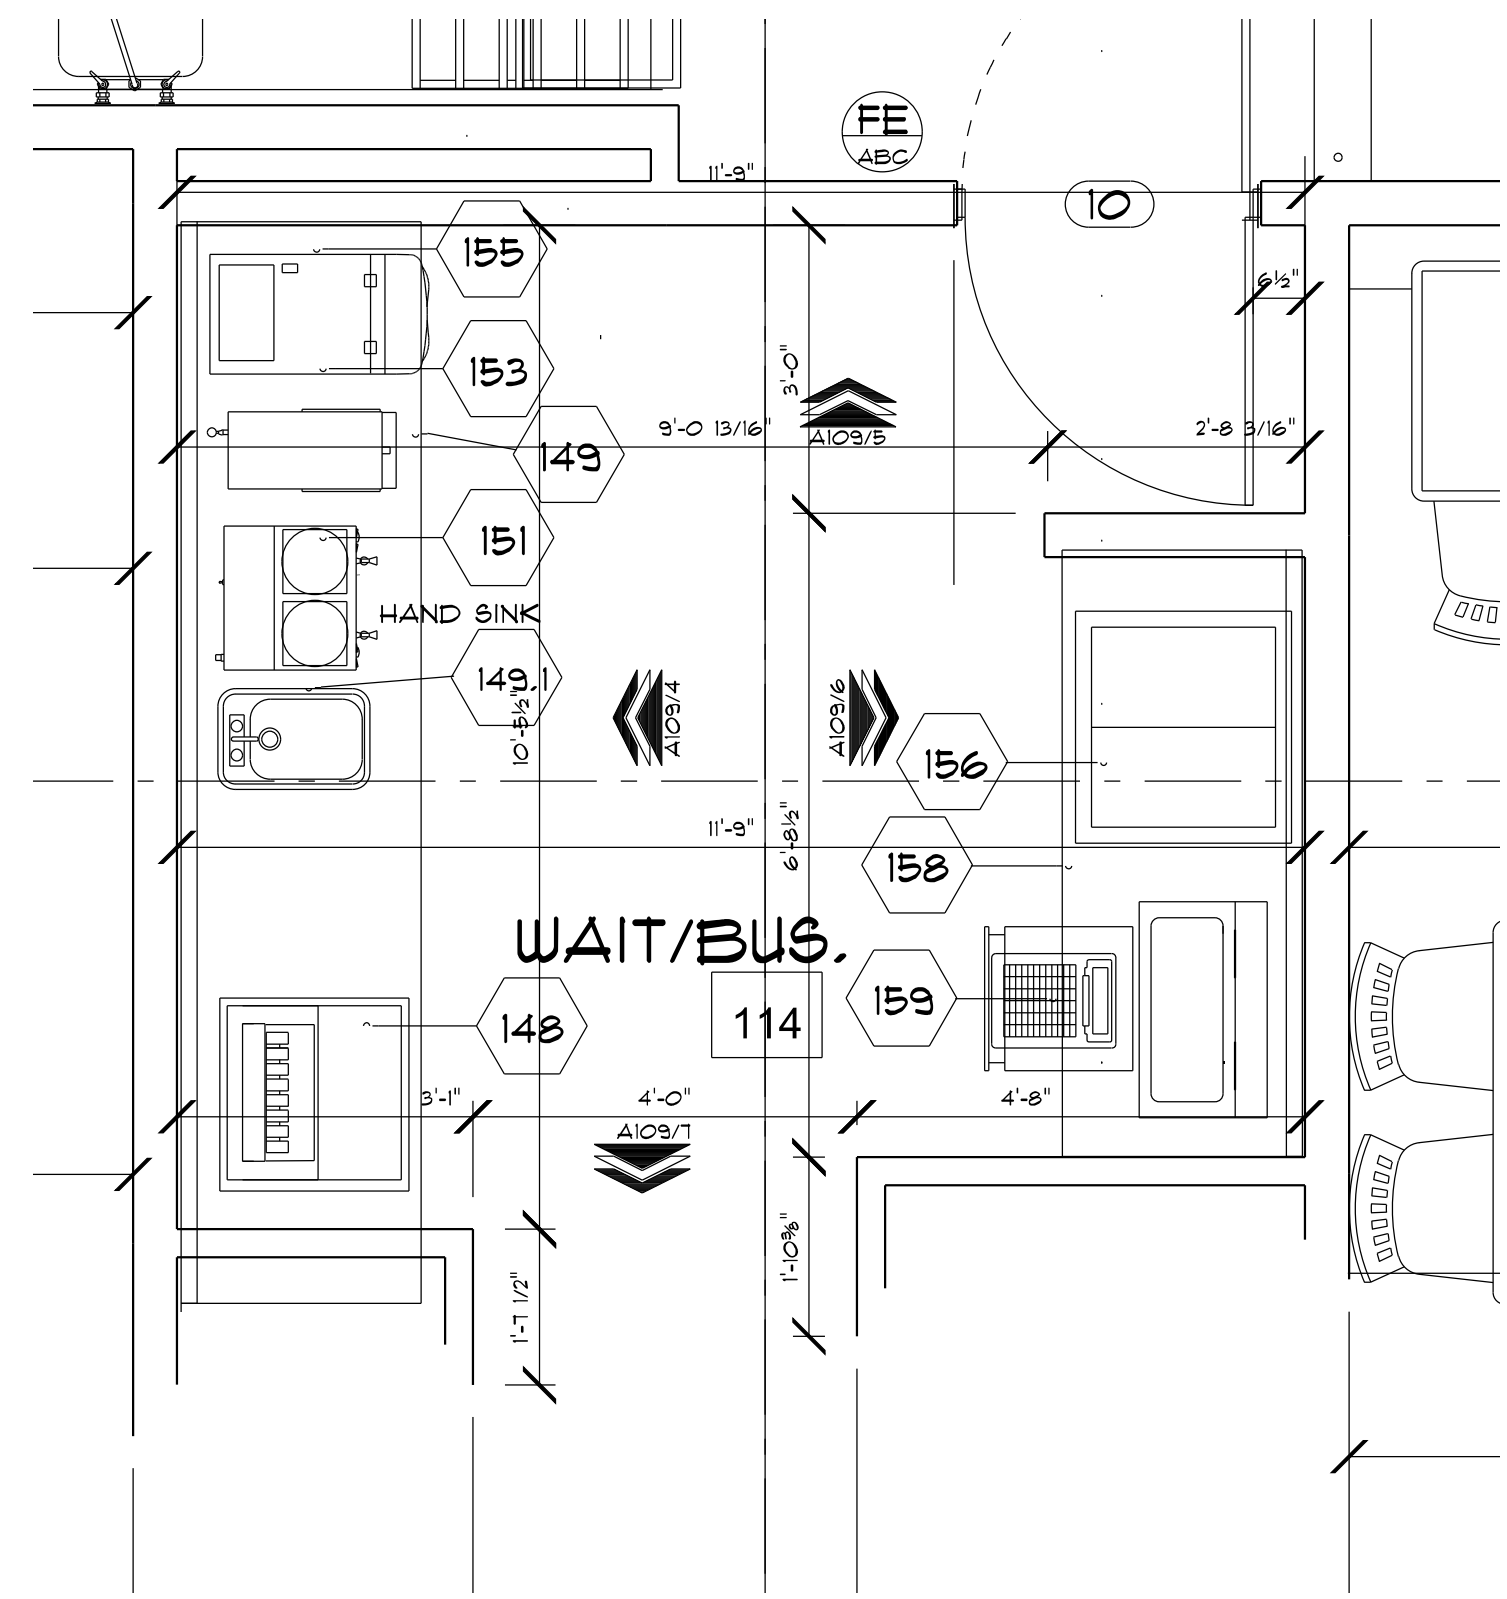


WAIT/BUS. AREA
SCALE: 3/8" = 1'-0"

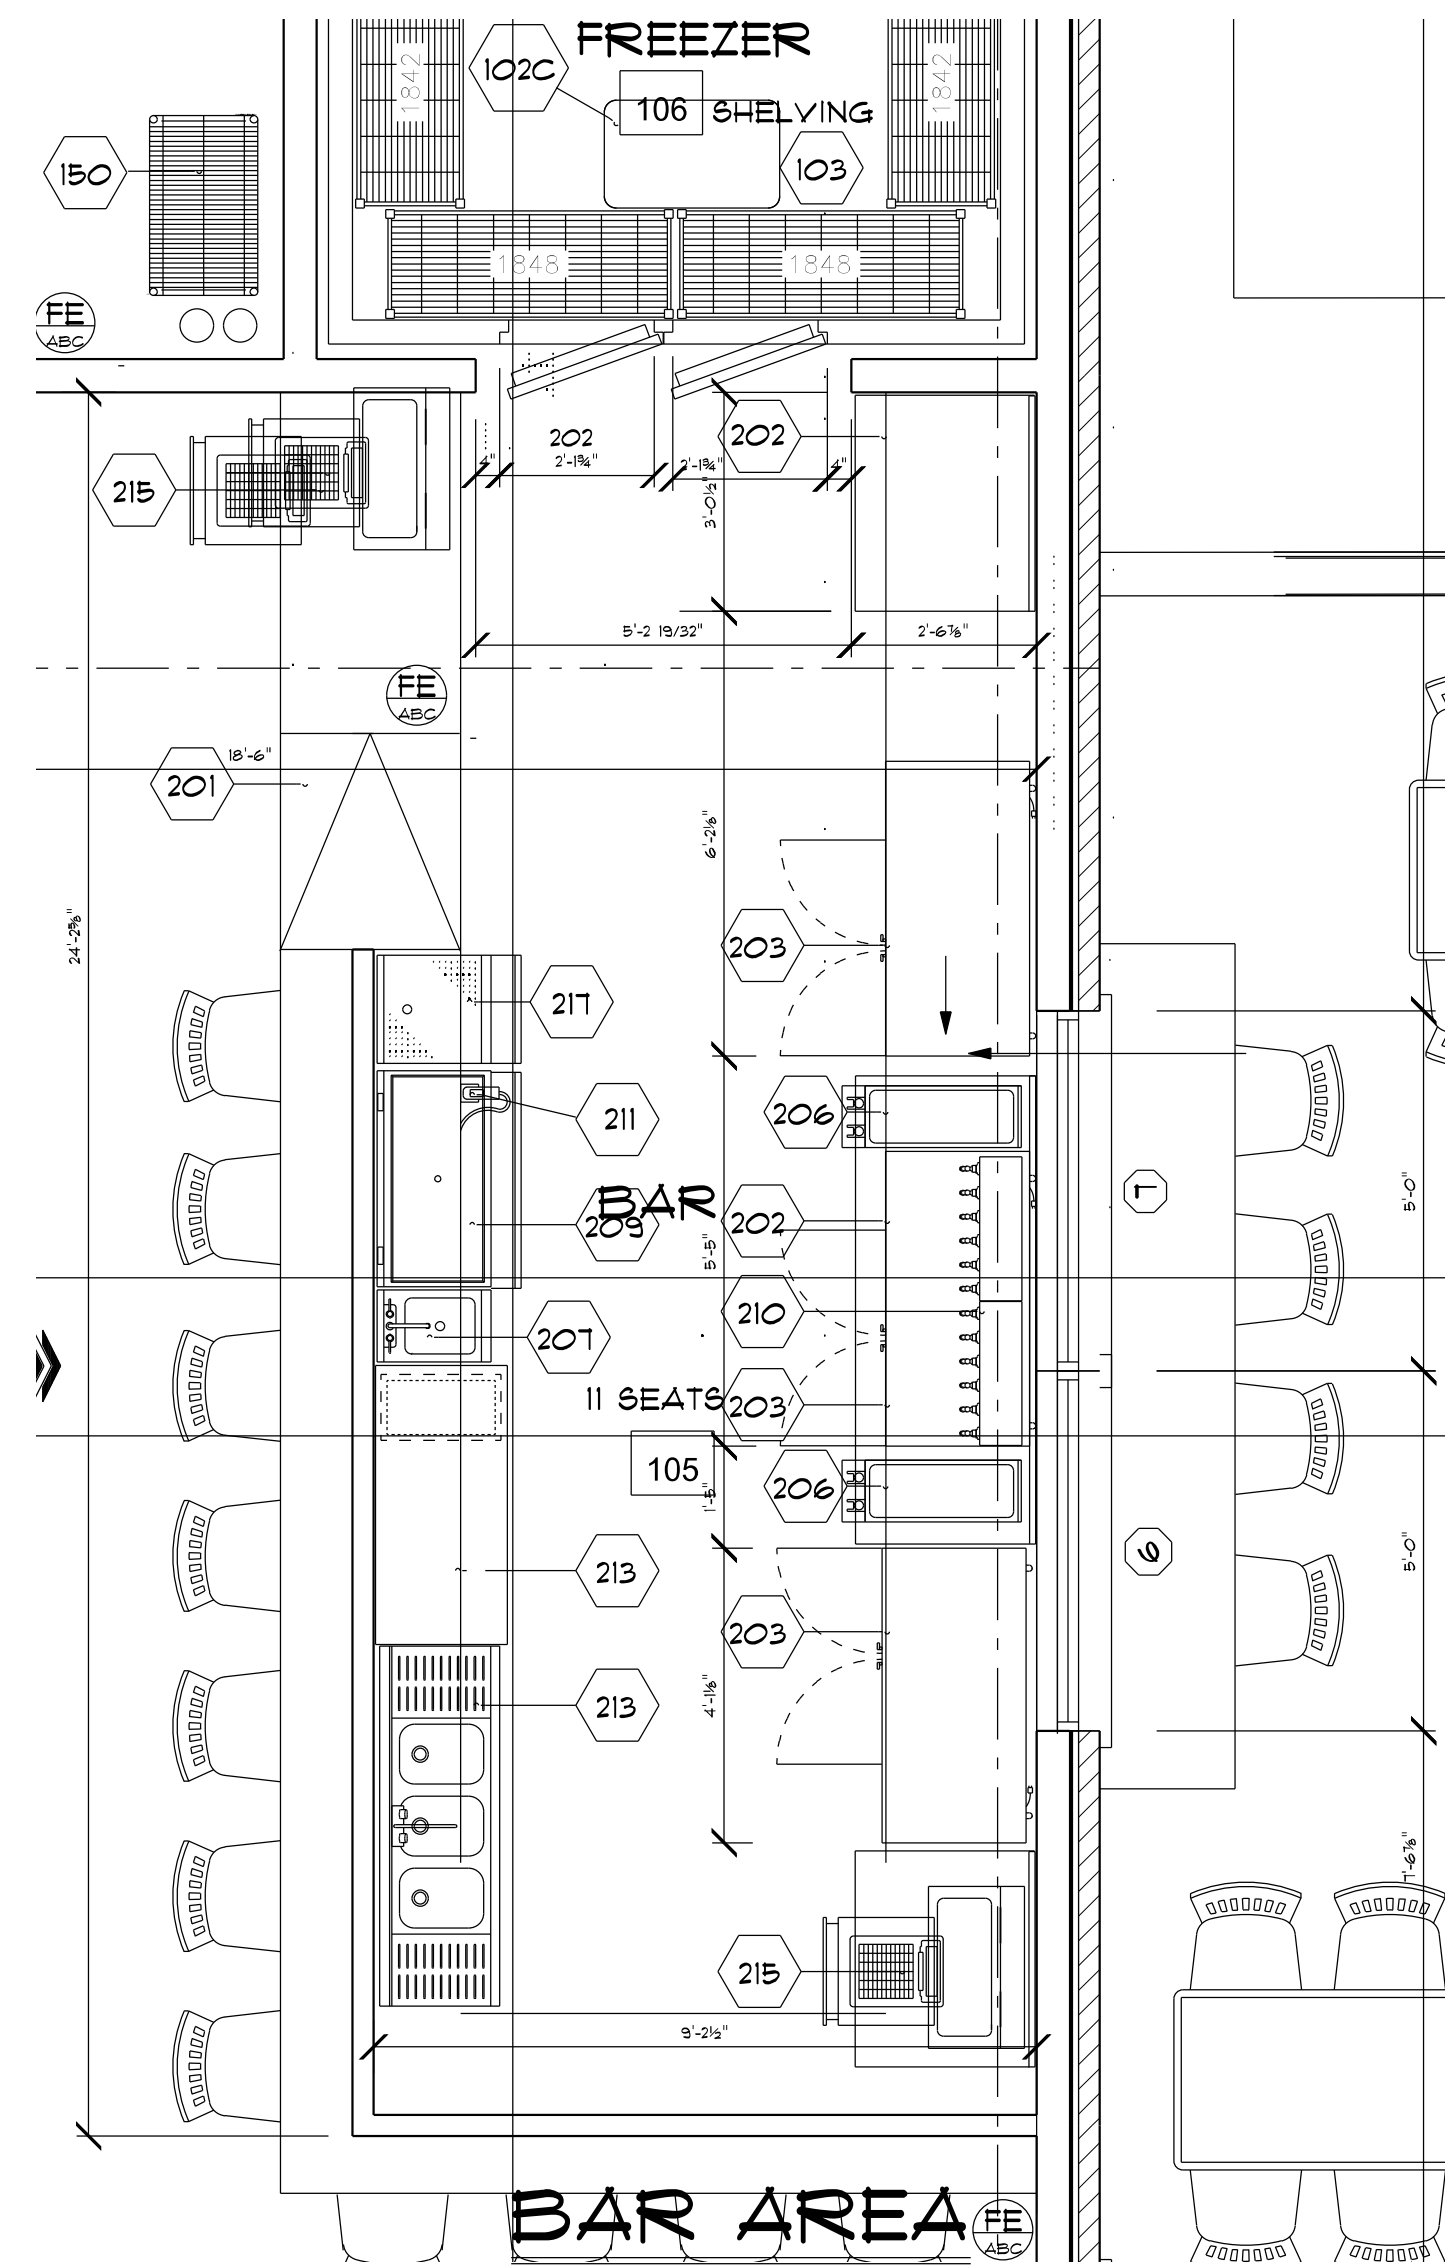

SCALE: 3/8" = 1'-0"

EQUIPMENT SCHEDULE				
ITEM NO	QTY	EQUIPMENT CATEGORY	MANUFACTURER	MODEL NUMBER
101	1	WALK-IN COOLER/FREEZER	ISHI	CUSTOM
102A	1	COOLER REFRIGERATION- COIL	ISHI	
102B	1	COOLER REFRIGERATION- COMP.	ISHI	2 HP
102C	1	FREEZER REFRIGERATION- COIL	ISHI	
102D	1	FREEZER REFRIGERATION- COMP.	ISHI	1-1/2 HP
103	LOT	FREEZER - MOD-A-FLEX SHELF	AMCO	MX1846GR
103.1	LOT	COOLER - MOD-A-FLEX SHELF	AMCO	MX1846GR
104	1	MOP SINK - BY OTHERS		
105	2	SINK, HAND, WALL MOUNT	ADVANCE TABCO	7-PS-60
106	LOT	MOD-A-FLEX SHELVING	FABPRO	VARIES
107	1	DUNNAGE RACK	NEW AGE	2002
108	3	TABLE, WORK	EAGLE GROUP/METAL MASTERS	T3060SEB-BS
109	1	WORKTABLE W/ SINK	TBD	T3060SEB-BS E23R
109.1	1	POT RACK	ADVANCE TABCO	SW-60-X
110		SPARE NUMBER		
111	1	SINK, SCULLERY, 3 COMPARTMENTS	EAGLE GROUP/METAL MASTERS	314-18-3-18
112		SPARE NUMBER		
113	1	RACK, PAN	NEW AGE INDUSTRIAL	1331
114	1	S/S WALL PANELING	FABPRO	CUSTOM
115	2	EXHAUST HOOD SYSTEM	AVTEC INDUSTRIES	ECOARCH
116	1	FIRE SUPPRESSION SYSTEM	ISHI	ANSUL
117	2	FRYER, DEEP FAT, GAS	PILCO	SG18-S
118	2	OVEN, CONVEYOR	LINCOLN IMPRINGER	11600U
119	1	GRIDDLE, GAS	WOLF RANGE	AGM60
120	1	BROILER, UNDER-FIRED, COUNTER	BAKERS PRIDE	RGS
121	1	REFRIGERATOR, SHORTY	TRUE	TUC-48
122	1	RANGE, OVER	VULCAN	2481
123	1	GRIDDLE	VULCAN	VCRG-24T
124	2	STOCK POT RANGE	VULCAN	18P-200
125	1	WORK TABLE	TBD	
126	1	CABINET, MOBILE, WARMING & HOLD	ALTO-SHAAM	1000-UPSTD
127	LOT	SHELVING		
128		SPARE NUMBER		
129	1	MIXER, FLOOR	GLOBE FOOD EQUIPMENT	SP62P
130	2	OVEN, MICROWAVE	PANASONIC	NE-1054
131	1	FREEZER, UNDERCOUNTER, COMPACT	TRUE	TUC-48-ADA
132	1	REFRIGERATOR, UC, COMPACT	TRUE	TUC-48
133	1	REFRIGERATOR, PIZZA PREP	TRUE	TTP-63
134	2	DROP-IN, HOT WELLS	WELLS	SS-10ULT
135	1	HOT WELL COUNTER	CUSTOM	CUSTOM
135.1	1	DROP-IN HOT WELLS	APW WYOTT	SHFWEZ-6D
136	1	S/S WORK TABLE	FABPRO	CUSTOM
136.1	1	DROP-IN ICE PAN	FABPRO	CUSTOM
138	1	REFRIGERATOR, REACH-IN	TRUE FOOD SERVICE	T-35
139	1	S/S WALL CAP	FABPRO	CUSTOM
140	2	WARMER, FOOD OVERHEAD	HATCO	GRAH-72
141	1	SOILED DISHTABLE	FABPRO	CUSTOM
142	1	CONDENSATE HOOD	AVTEC INDUSTRIES	
143	1	DISH MACHINE	BY OTHERS	
144		SPARE NUMBER		
145	1	S/S CLEAN DISHTABLE	FABPRO	CUSTOM
146	1	ICE MAKER, BIN & FILTER	SCOTSMAN	C1848MA-328/BH1600BB/CE140
147	1	TRENCH LINER & GRATE	BY OTHERS	
148	1	SODA DISPENSER	BY OTHERS	
149	1	BEVERAGE COUNTER	ISHI	CUSTOM
150	1	BAG - N - BOX	BY OTHERS	
150.1	3	MOD-A-FLEX SHELF	AMCO	MX1846GR
151	1	COFFEE BREWER	BY OTHERS	
153	1	TEA BREWER	BY OTHERS	COMMENT:
155	1	COUNTER TOP BEVERAGE	BY OTHERS	COMMENT:
156	1	"EL PRIMO" TOSTADA DISPENSER	TEXICAN	TCD-1
158	1	NACHO STATION	CUSTOM	CUSTOM
159	1	CASH REGISTER/POS SYSTEM	BY OTHERS	
160	3	POS COUNTER	BY OTHERS	
161	3	CASH REGISTER/POS SYSTEM	BY OTHERS	
FIRST FLOOR BAR				
201	1	FRONT BAR COUNTER	BY OTHERS	
202	1	BACK BAR COUNTER	BY OTHERS	
203	37	UNDERBAR REFRIGERATION	TRUE FOOD SERVICE	TBB-24-48G
206A	2	REMOTE COMPRESSOR	TAYLOR	TBD
207	1	UNDERBAR HANDSINK	GLASTENDER	HSA-12
209	2	UNDERBAR ICE CHEST	GLASTENDER	IBA-36-CP10
210	2	BEER SYSTEM DISPENSER	BANNER EQUIPMENT	BR36
211	2	SODA GUN	BY OTHERS	
212		BY OTHERS		
213	1	UNDERBAR SINK	EAGLE GROUP/METAL MASTERS	B5C-18
215	2	CASH REGISTER/POS SYSTEM	BY OTHERS	
217	3	COCKTAIL MIX STATION	SUPREME METAL	SLJ-36-7

3301 Edloe Suite 100
Houston TX 77027

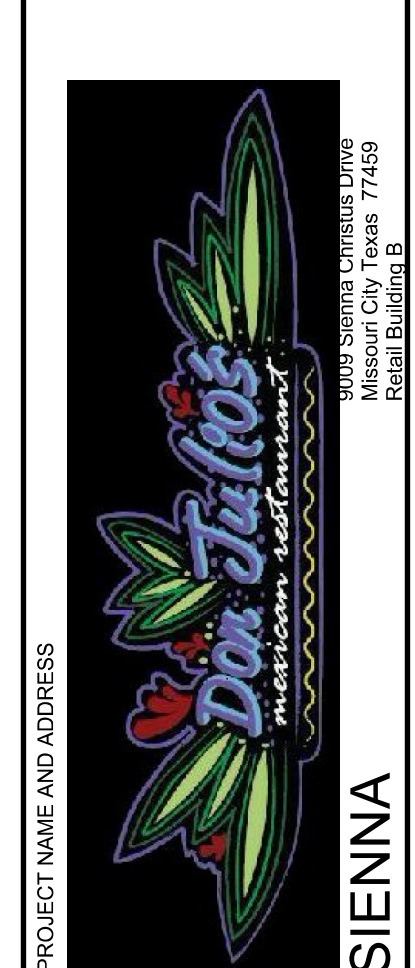

DO NOT SCALE DRAWINGS
CONTRACTOR TO VERIFY ALL
EXISTING CONDITIONS AND
DIMENSIONS-NOTIFY DESIGNER
OF ANY DISCREPANCIES PRIOR
TO BEGINNING CONSTRUCTION.

VERSION ID	DATE
PERMIT REVIEW	09/21/10

PROJECT NUMBER
FCF5625
SCALE
AS NOTED
FIRST FLOOR PLAN
SHEET NUMBER
K100
ISSUE DATE - 5-26-2010
PRINT DATE - 9-21-2010

THIS PLAN IS COPYRIGHT PROTECTED AND THE SOLE
PROPERTY OF GENE GILES. ANY UNAUTHORIZED
COPIES OR DISTRIBUTION IS A VIOLATION OF
FEDERAL COPYRIGHT LAW AND
SUBJECT TO PROSECUTION UNDER THE
GUIDELINES OF THE FEDERAL COPYRIGHT ACT.