


THIS DRAWING AND THE DESIGN SHOWN IS THE PROPERTY OF ART LOVE DESIGN STUDIO. THE REPRODUCTION, COPYING, OR USE OF THIS DRAWING WITHOUT THE WRITTEN CONSENT OF ART LOVE DESIGN STUDIO IS PROHIBITED AND ANY INFRINGEMENT WILL BE SUBJECT TO LEGAL ACTION. ©2010 ART LOVE DESIGN STUDIO

| FURNITURE LEGEND | |
|------------------|---|
| TABLE | |
| T-1 | 41 3/8" DIAMETER IKEA DOCKSTA WHITE DINING TABLE |
| T-2 | ROUND SIDE TABLE |
| T-3 | TRAY SIDE TABLE |
| CHAIRS | |
| CH-1 | DK-PAL-46000 FLY BACK WASH SHAMPOO UNIT |
| CH-2 | BELVEDERE D41T 26C TARA CHAIR |
| CH-3 | ZUO MODERN 103184 S CHAIR - GREEN |
| CH-4 | ZUO MODERN 205234 DIRECTOR HI-BACK DESK CHAIR - WHITE |
| CH-5 | SUNPAN IMPORTS 74212 ADDISON DINING CHAIR - BLACK |
| CH-6 | SUNPAN IMPORTS 12261 WINONA CHAIR - ESPRESSO |
| BARSTOOLS | |
| B-1 | ZUO MODERN 301114 EQUINO BARSTOOL - BROWN |
| SOFA | |
| S-1 | SUNPAN IMPORTS 66741-2 LEONARDO LOVESEAT - BROWN |
| DESK | |
| D-1 | 60" WIDE DESK |

FURNITURE SCHEDULE 02

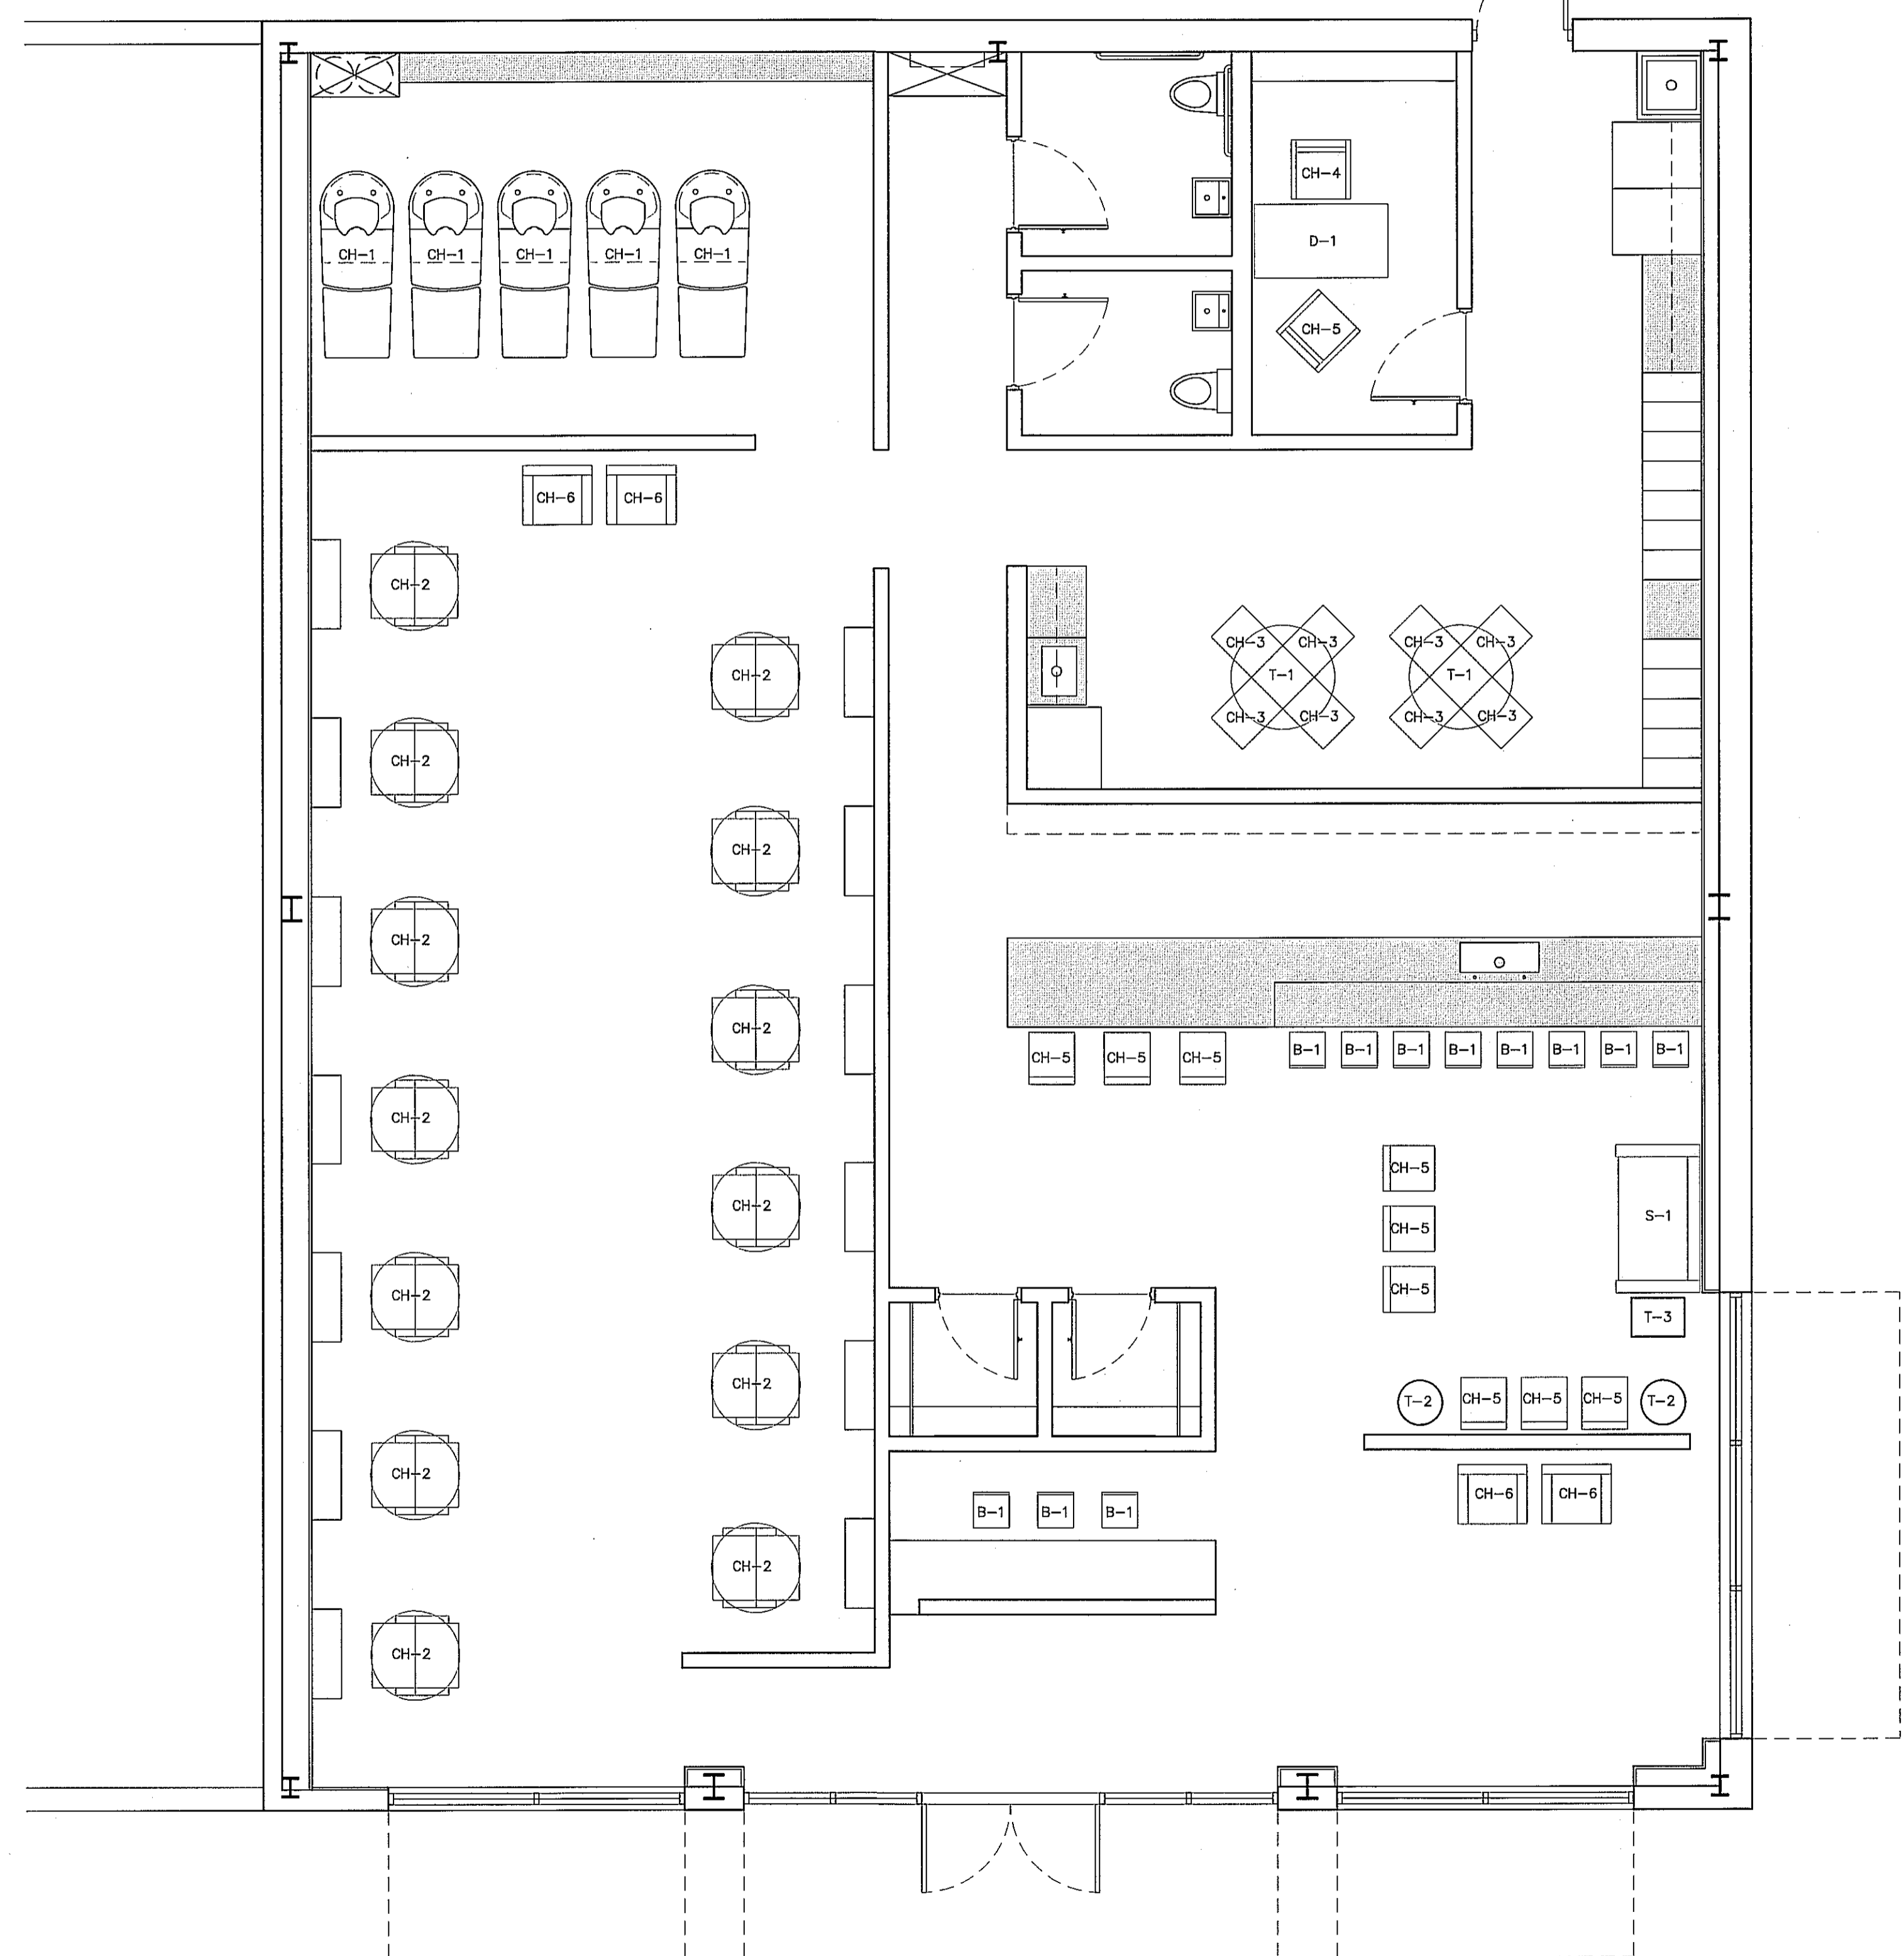

⊕ LEVEL ONE FLOOR PLAN 01
SCALE: 1/4"=1'-0"



ART LOVE DESIGN STUDIO
6606 HUNTERS RIDGE
DALLAS, TX 75248
ph. 940.595.2739

FRINGE SALON AND COLOR BAR
2400 WEST ALABAMA HOUSTON, TEXAS 77098

REVISIONS:

PROJECT NUMBER:
1001
DATE:
10.13.10
ISSUE:
CONSTRUCT
DRAWING TYPE:
FURN. PLAN

DRAWING NUMBER:
F1.01