


THIS DRAWING AND THE DESIGN SHOWN IS THE PROPERTY OF ART LOVE DESIGN STUDIO. THE REPRODUCTION, COPYING, OR USE OF THIS DRAWING WITHOUT THE WRITTEN CONSENT OF ART LOVE DESIGN STUDIO IS PROHIBITED AND ANY INFRINGEMENT WILL BE SUBJECT TO LEGAL ACTION. ©2020 ART LOVE DESIGN STUDIO



ART LOVE DESIGN STUDIO
6806 HUNTERS RIDGE
DALLAS, TX 75248
ph. 940.595.2739

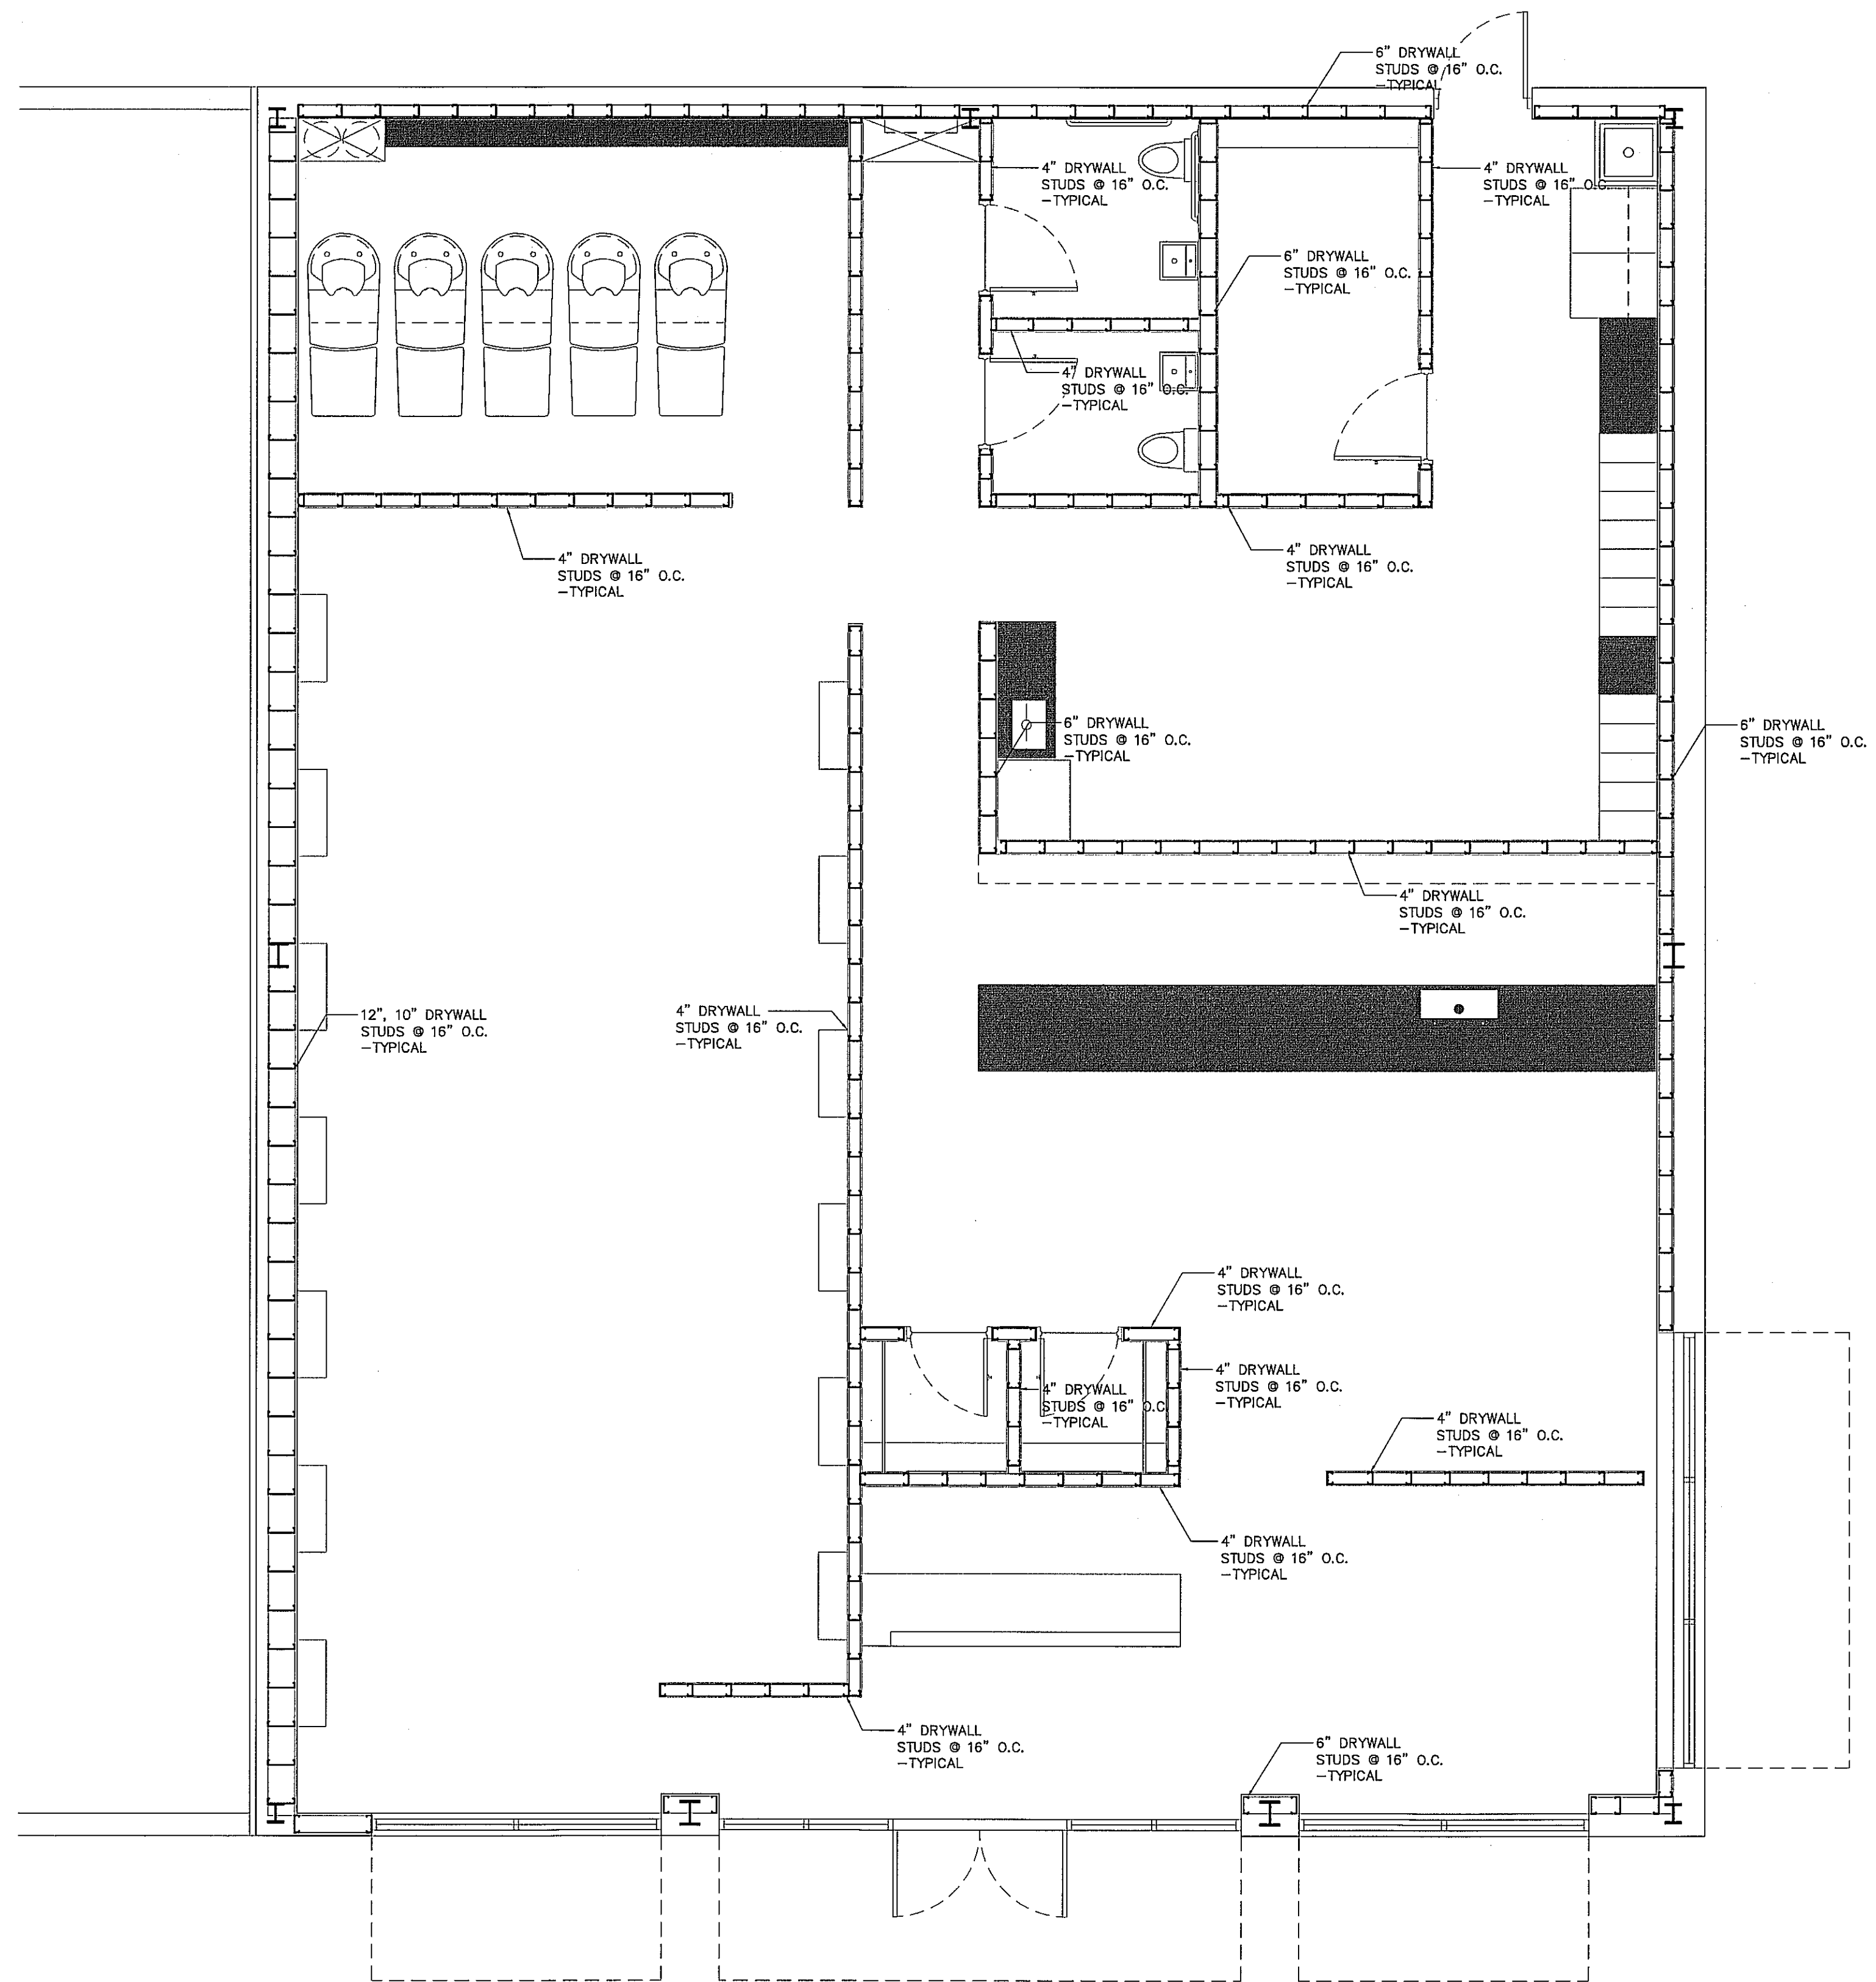

WALL FRAMING PLAN 01
SCALE: 1/4"=1'-0"

FRINGE SALON AND COLOR BAR
2400 WEST ALABAMA HOUSTON, TEXAS 77098

REVISIONS:

PROJECT NUMBER:
1001
DATE:
10.13.10
ISSUE:
CONSTRUCT
DRAWING TYPE:
STRUCTURAL

DRAWING NUMBER:
\$2.01

STUDY
REVISION
DATE