

10 - ALT SCREENWALL

SCALE: 1/4"=1'-0"


7 - EAST ELEVATION

SCALE: 1/4"=1'-0"



12 - SOUTH ELEVATION

SCALE: 1/4"=1'-0"

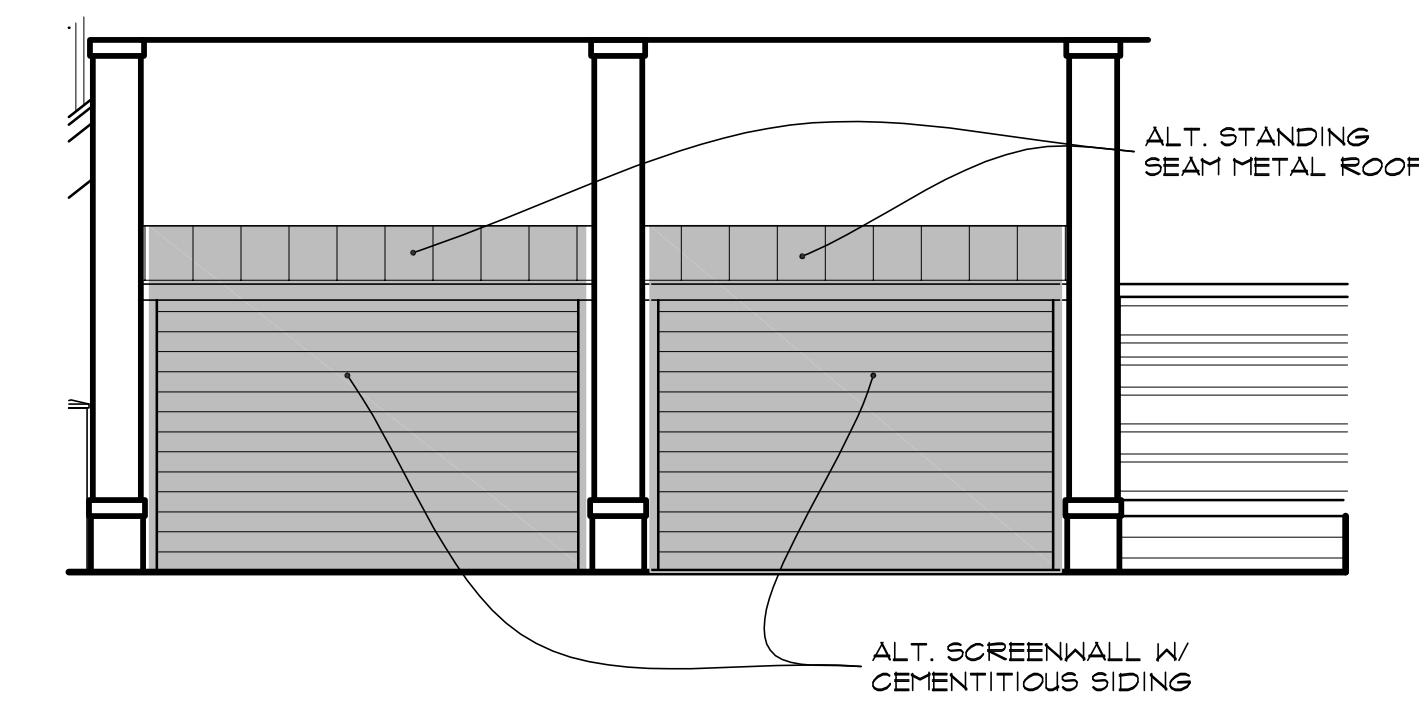

11 - ALT. SCREENWALL

SCALE: 1/4"=1'-0"

NOTE: WINDOWS TO RECEIVE HURRICANE PROTECTION 100 IR TOO SERIES, U.N.O.

