


7 - WEST ELEVATION

SCALE: 1/4"=1'-0"

10 - ALT SCREENWALL

SCALE: 1/4"=1'-0"

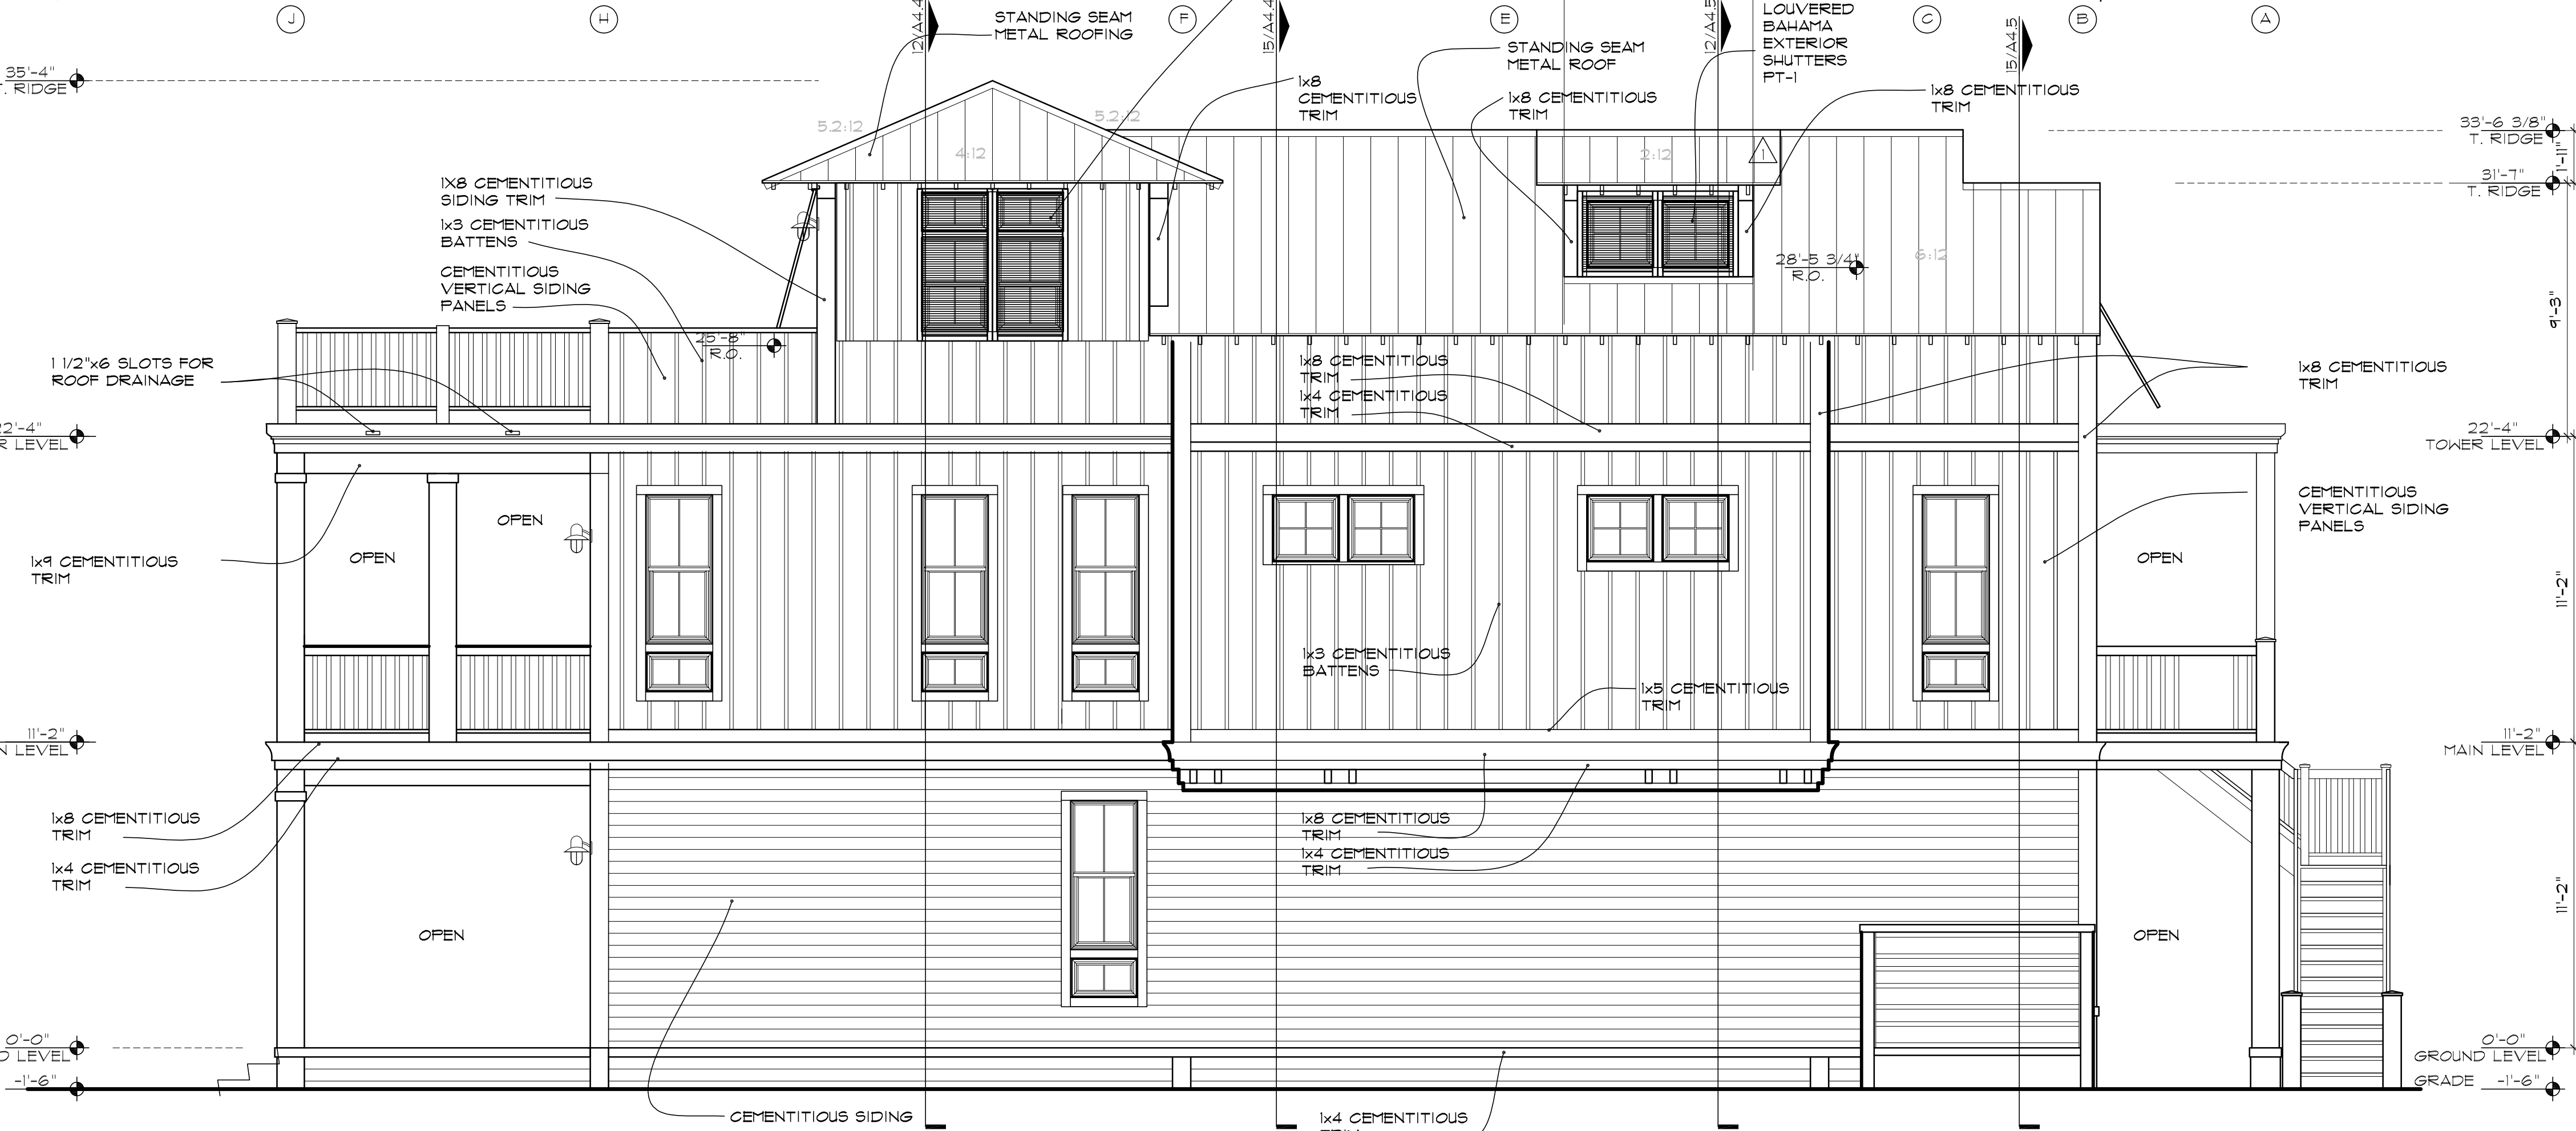


12 - NORTH ELEVATION

SCALE: 1/4"=1'-0"

NOTE: WINDOWS TO RECEIVE HURRICANE PROTECTION 100 IR 100 SERIES, U.N.O.

EXTERIOR ELEVATIONS & DETAILS	CIN3401R
CHANGED PANEL LOCATION	1 JUN 13

THE GRUENE HOUSE  
 CINNAMON SHORE  
 175 SEASIDE DR.  
 PORT ARANSAS, TX 78373

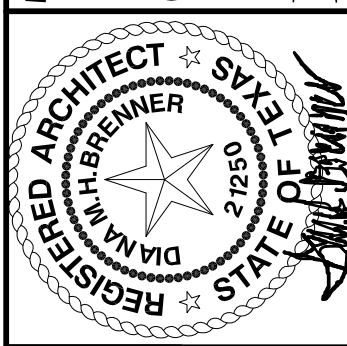

BRENNER DESIGN  
 Architecture  
 Construction Management  
 620 N. Delaware  
 Indianapolis, IN 46204  
 317.263.1200, tel  
 317.263.1200, fax  
 www.brennerdesign.com

