



3-STAIR DETAIL

SCALE: 3/4"=1'-0"

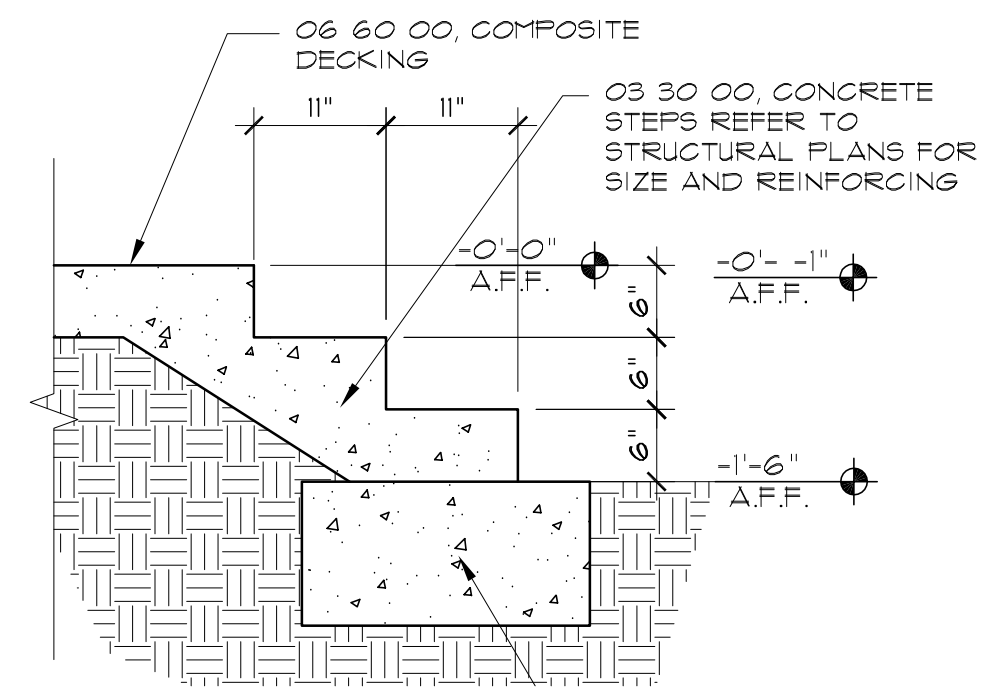

2-STAIR DETAIL


SCALE: 3/4"=1'-0"

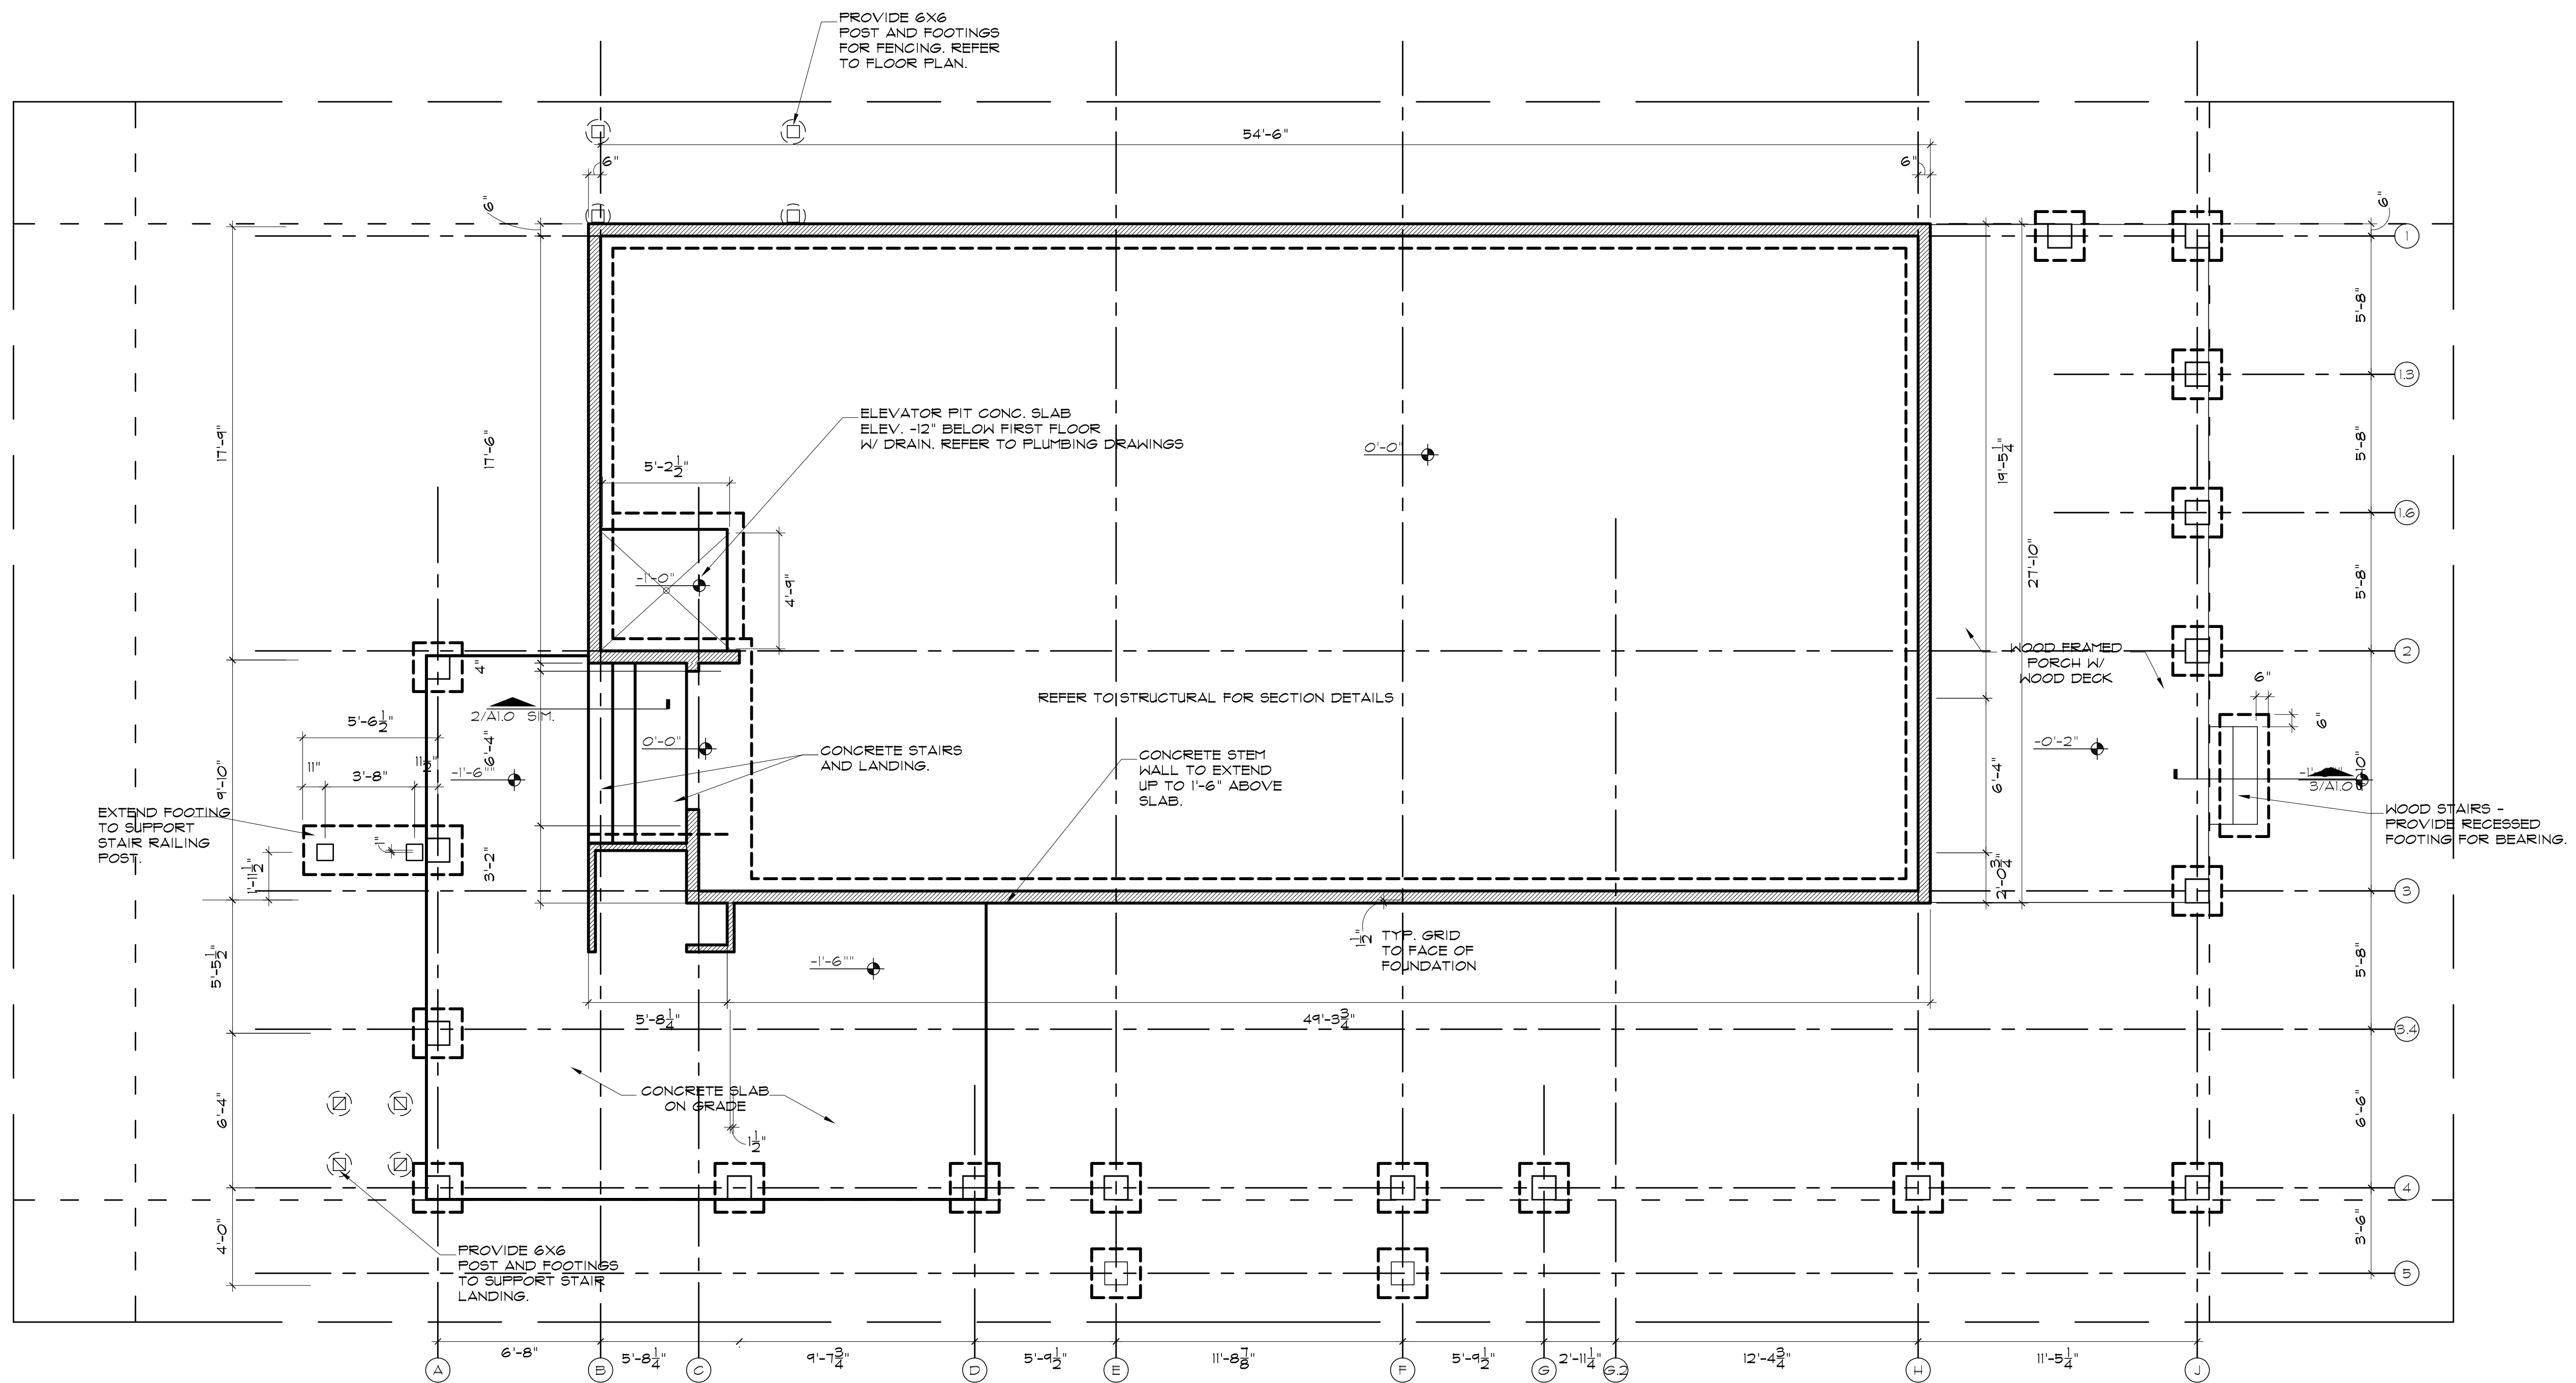

FOUNDATION PLAN

SCALE: 1/4"=1'-0"

THE GRUENE HOUSE
 CINNAMON SHORE
 175 SEASIDE DR.
 PORT ARANSAS, TX 78373

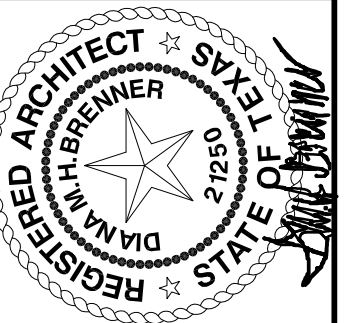

BRENNER DESIGN
 Architecture
 Construction Management
 620 N. Delaware
 Indianapolis, IN 46204
 317.262.1200, tel.
 317.262.1200, fax
 www.brennerdesign.com

SHEET NO.

FOUNDATION PLAN

1 JUN 13

CIN3401R

SI.I