





ISSUE
 09-09-2010 Permit
 10-22-2010 Construction

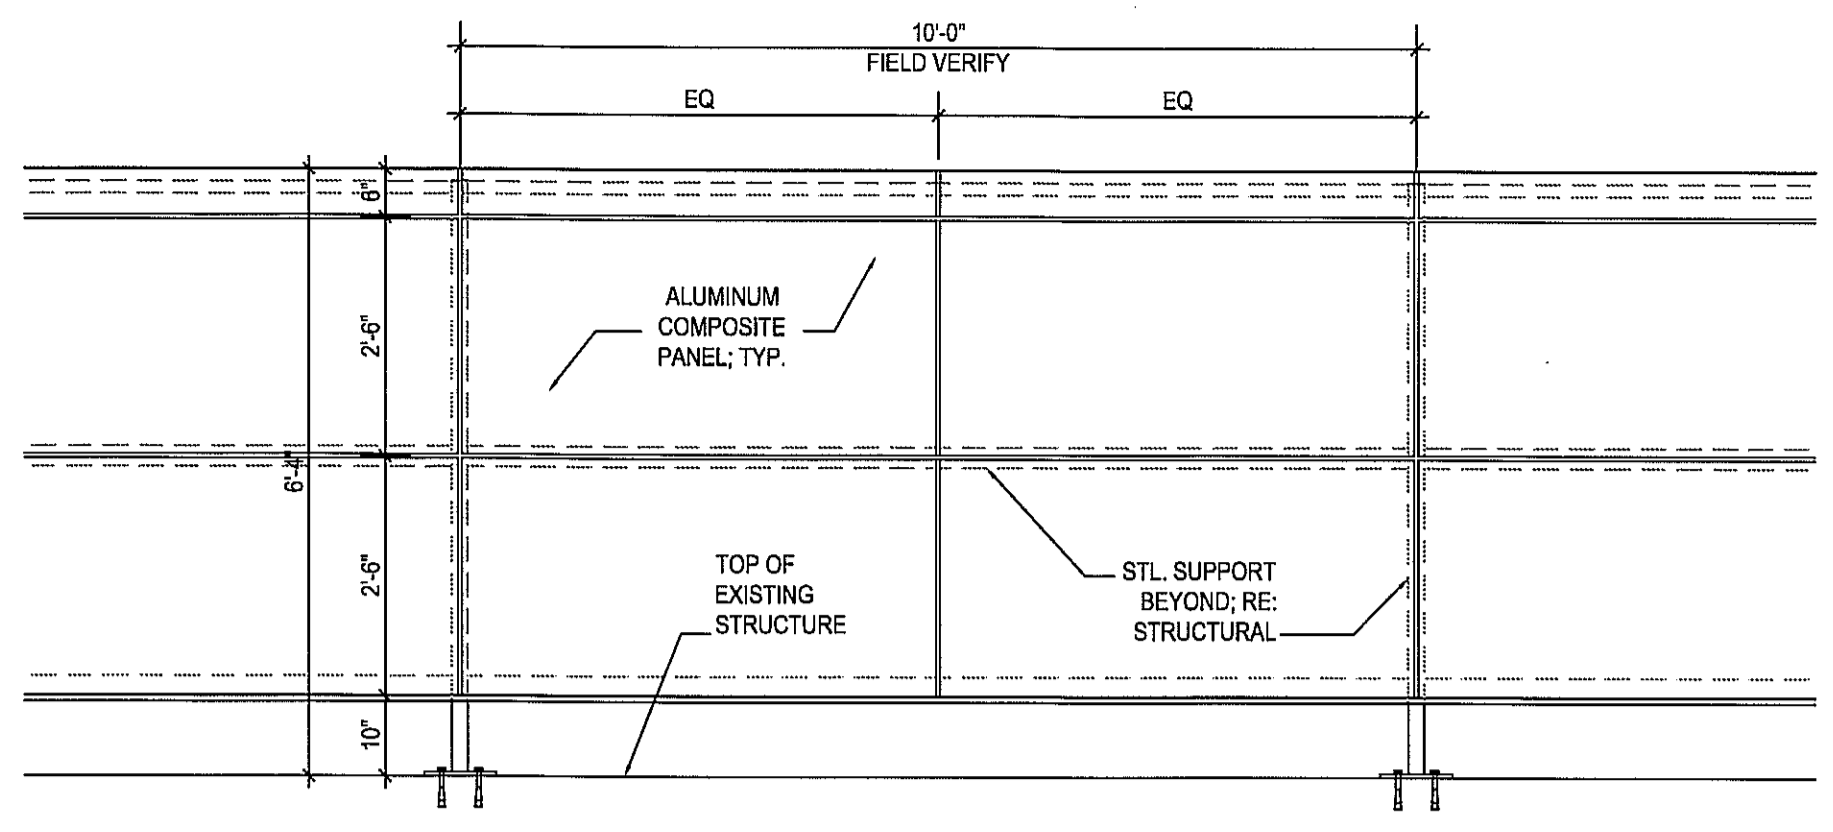


ROOF SCREEN PARTIAL ELEVATION

1/2" = 1'-0" 16

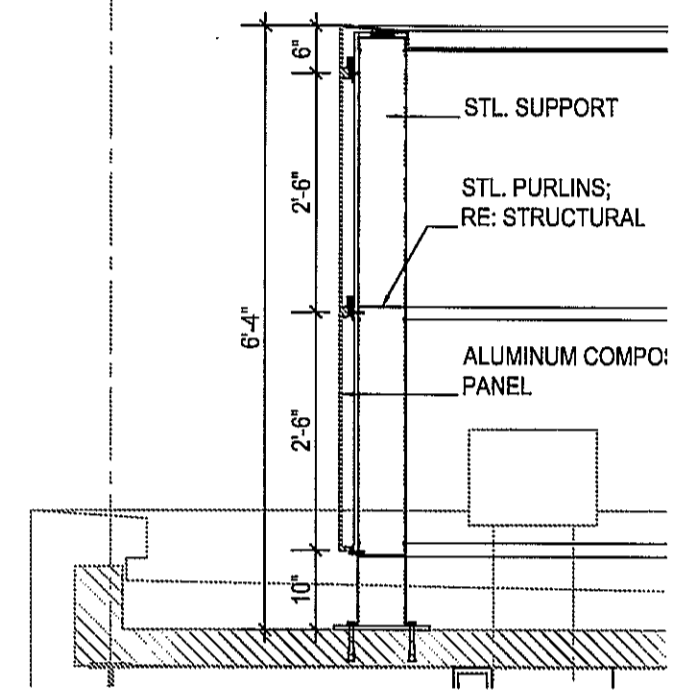


ROOF SCREEN SECTION

1/2" = 1'-0" 15

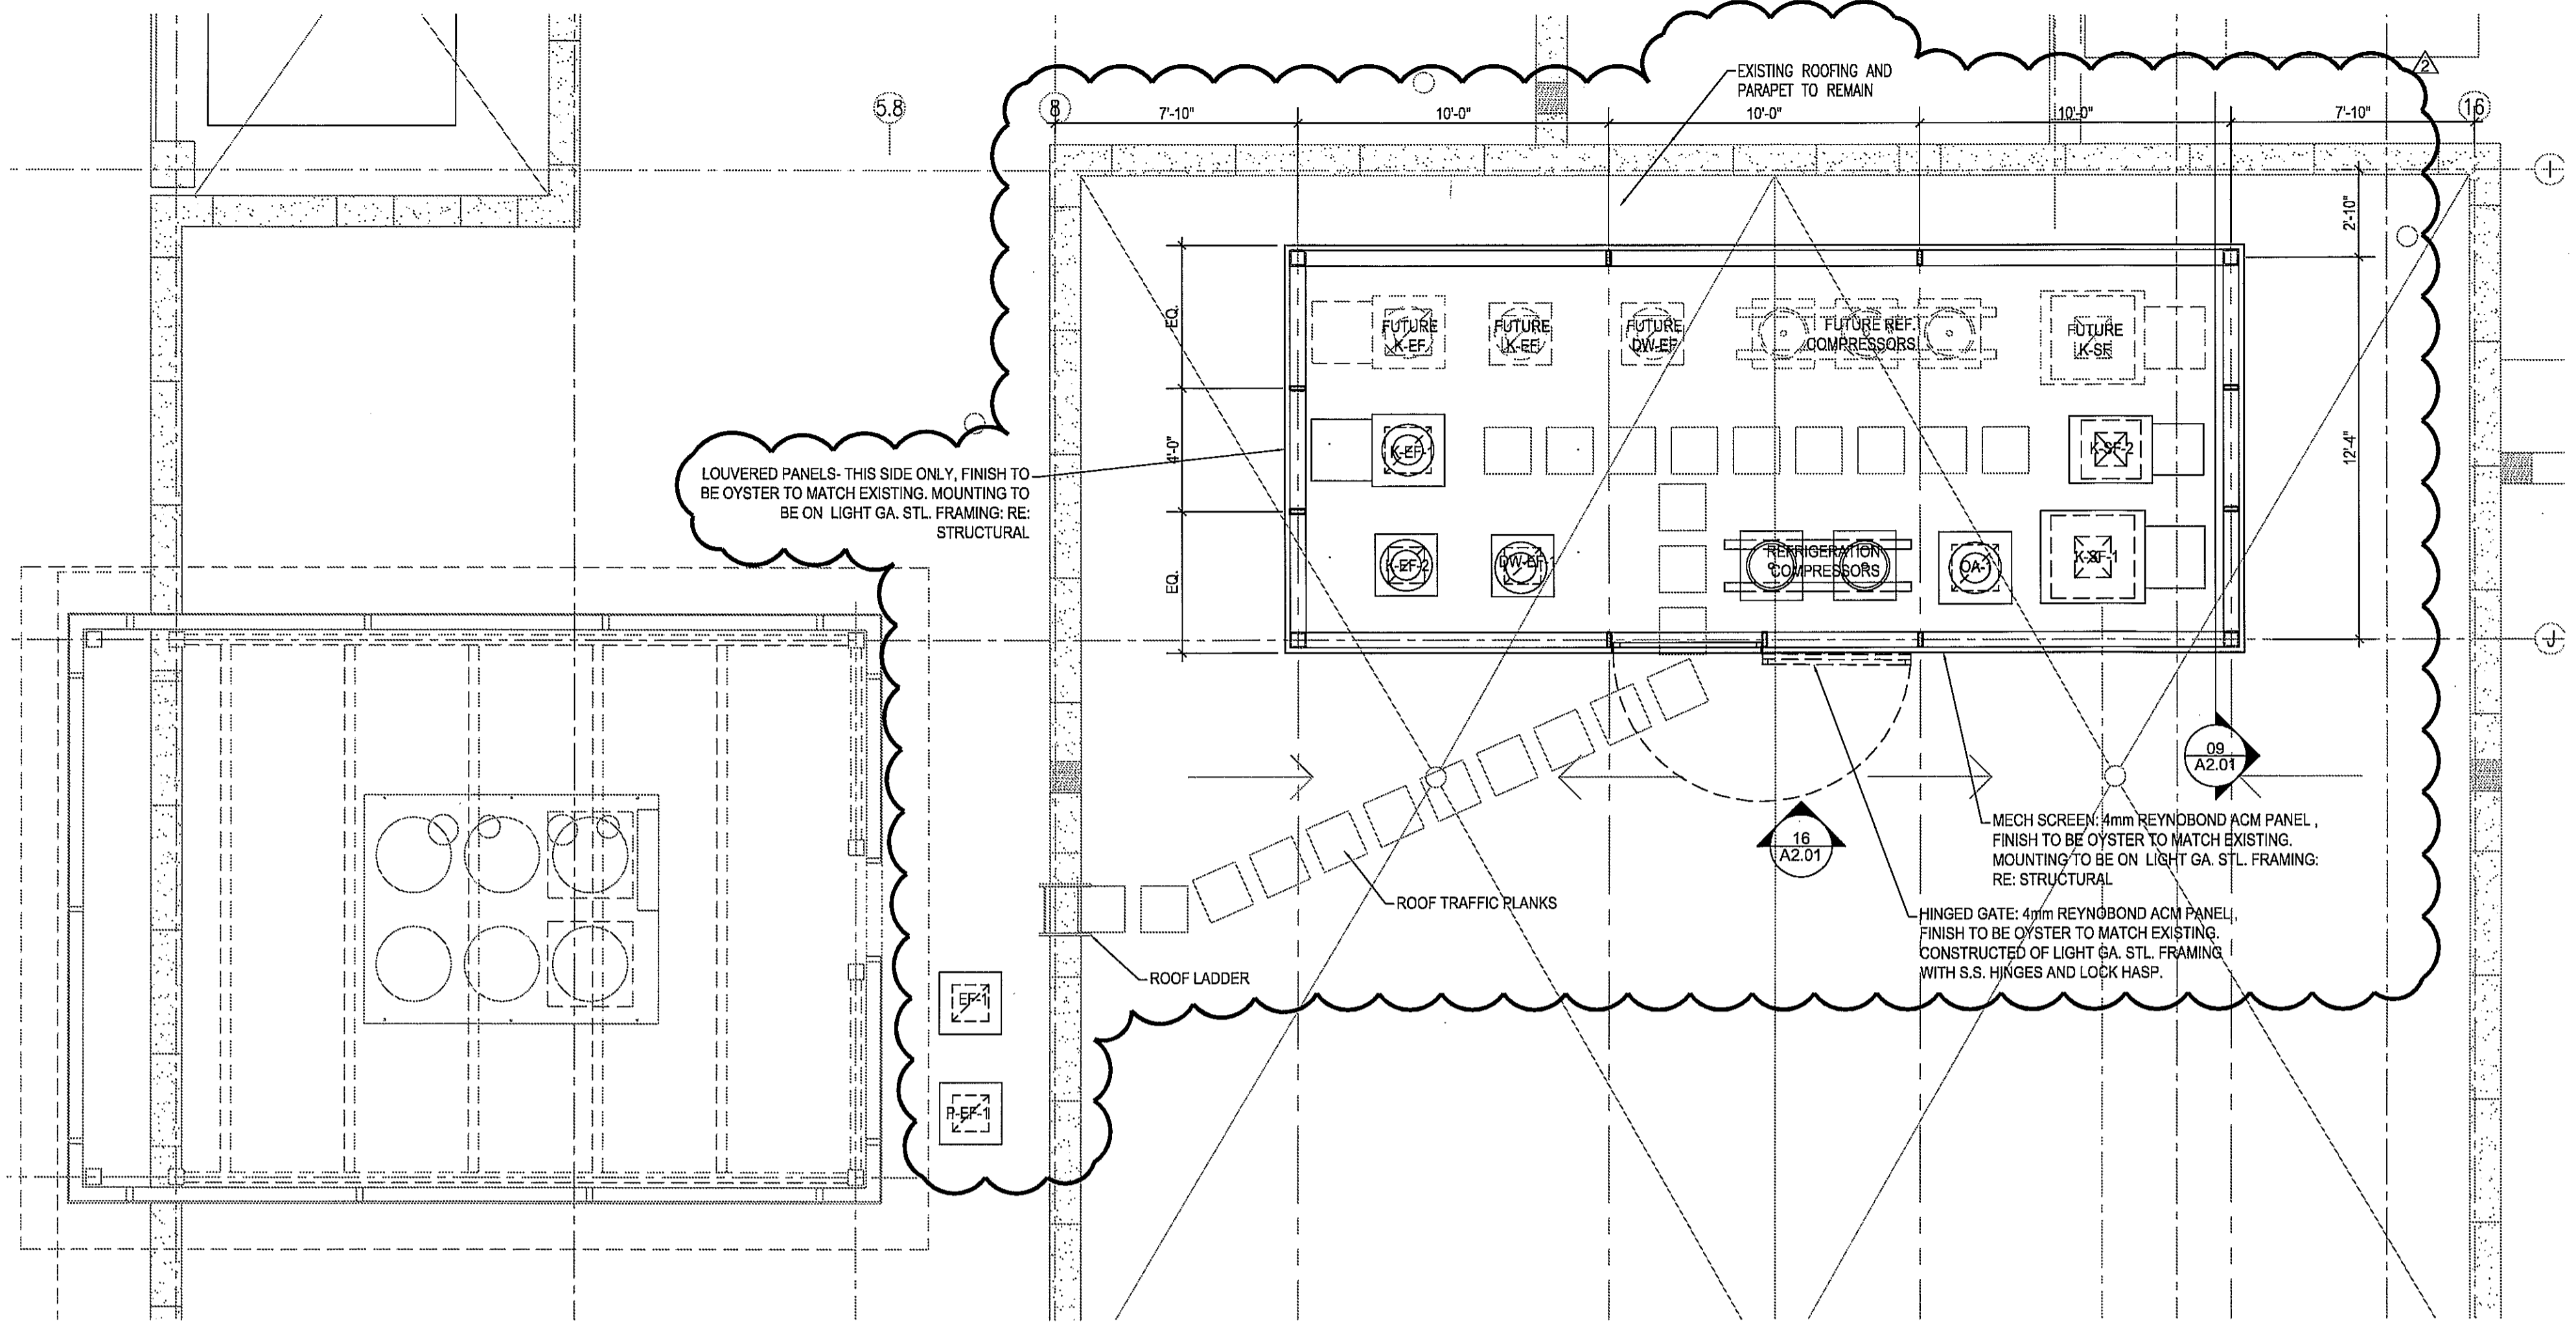


PARTIAL ROOF PLAN

1/4" = 1'-0" 3

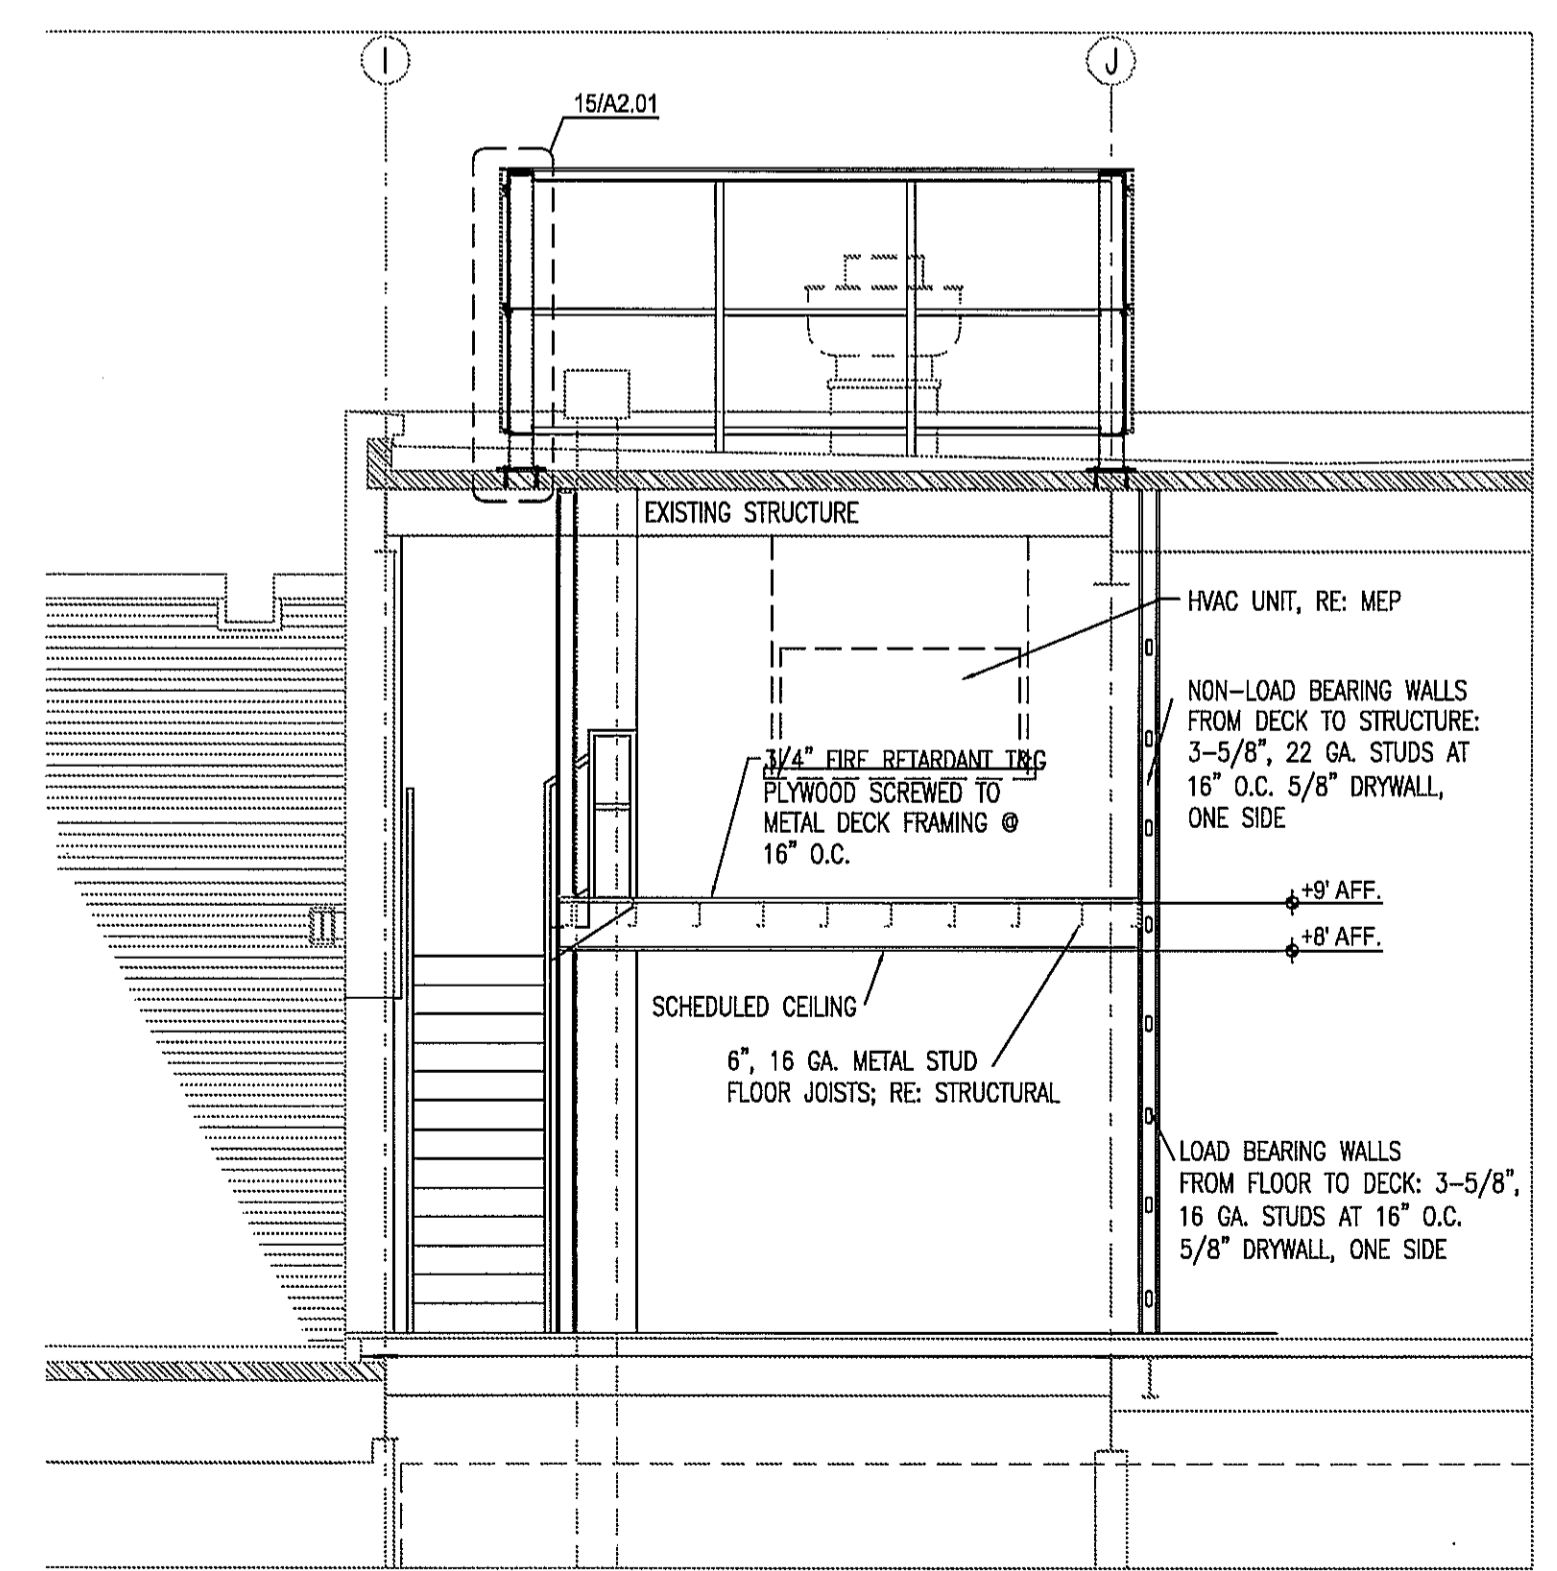

MEZZANINE SECTION

1/4" = 1'-0" 9

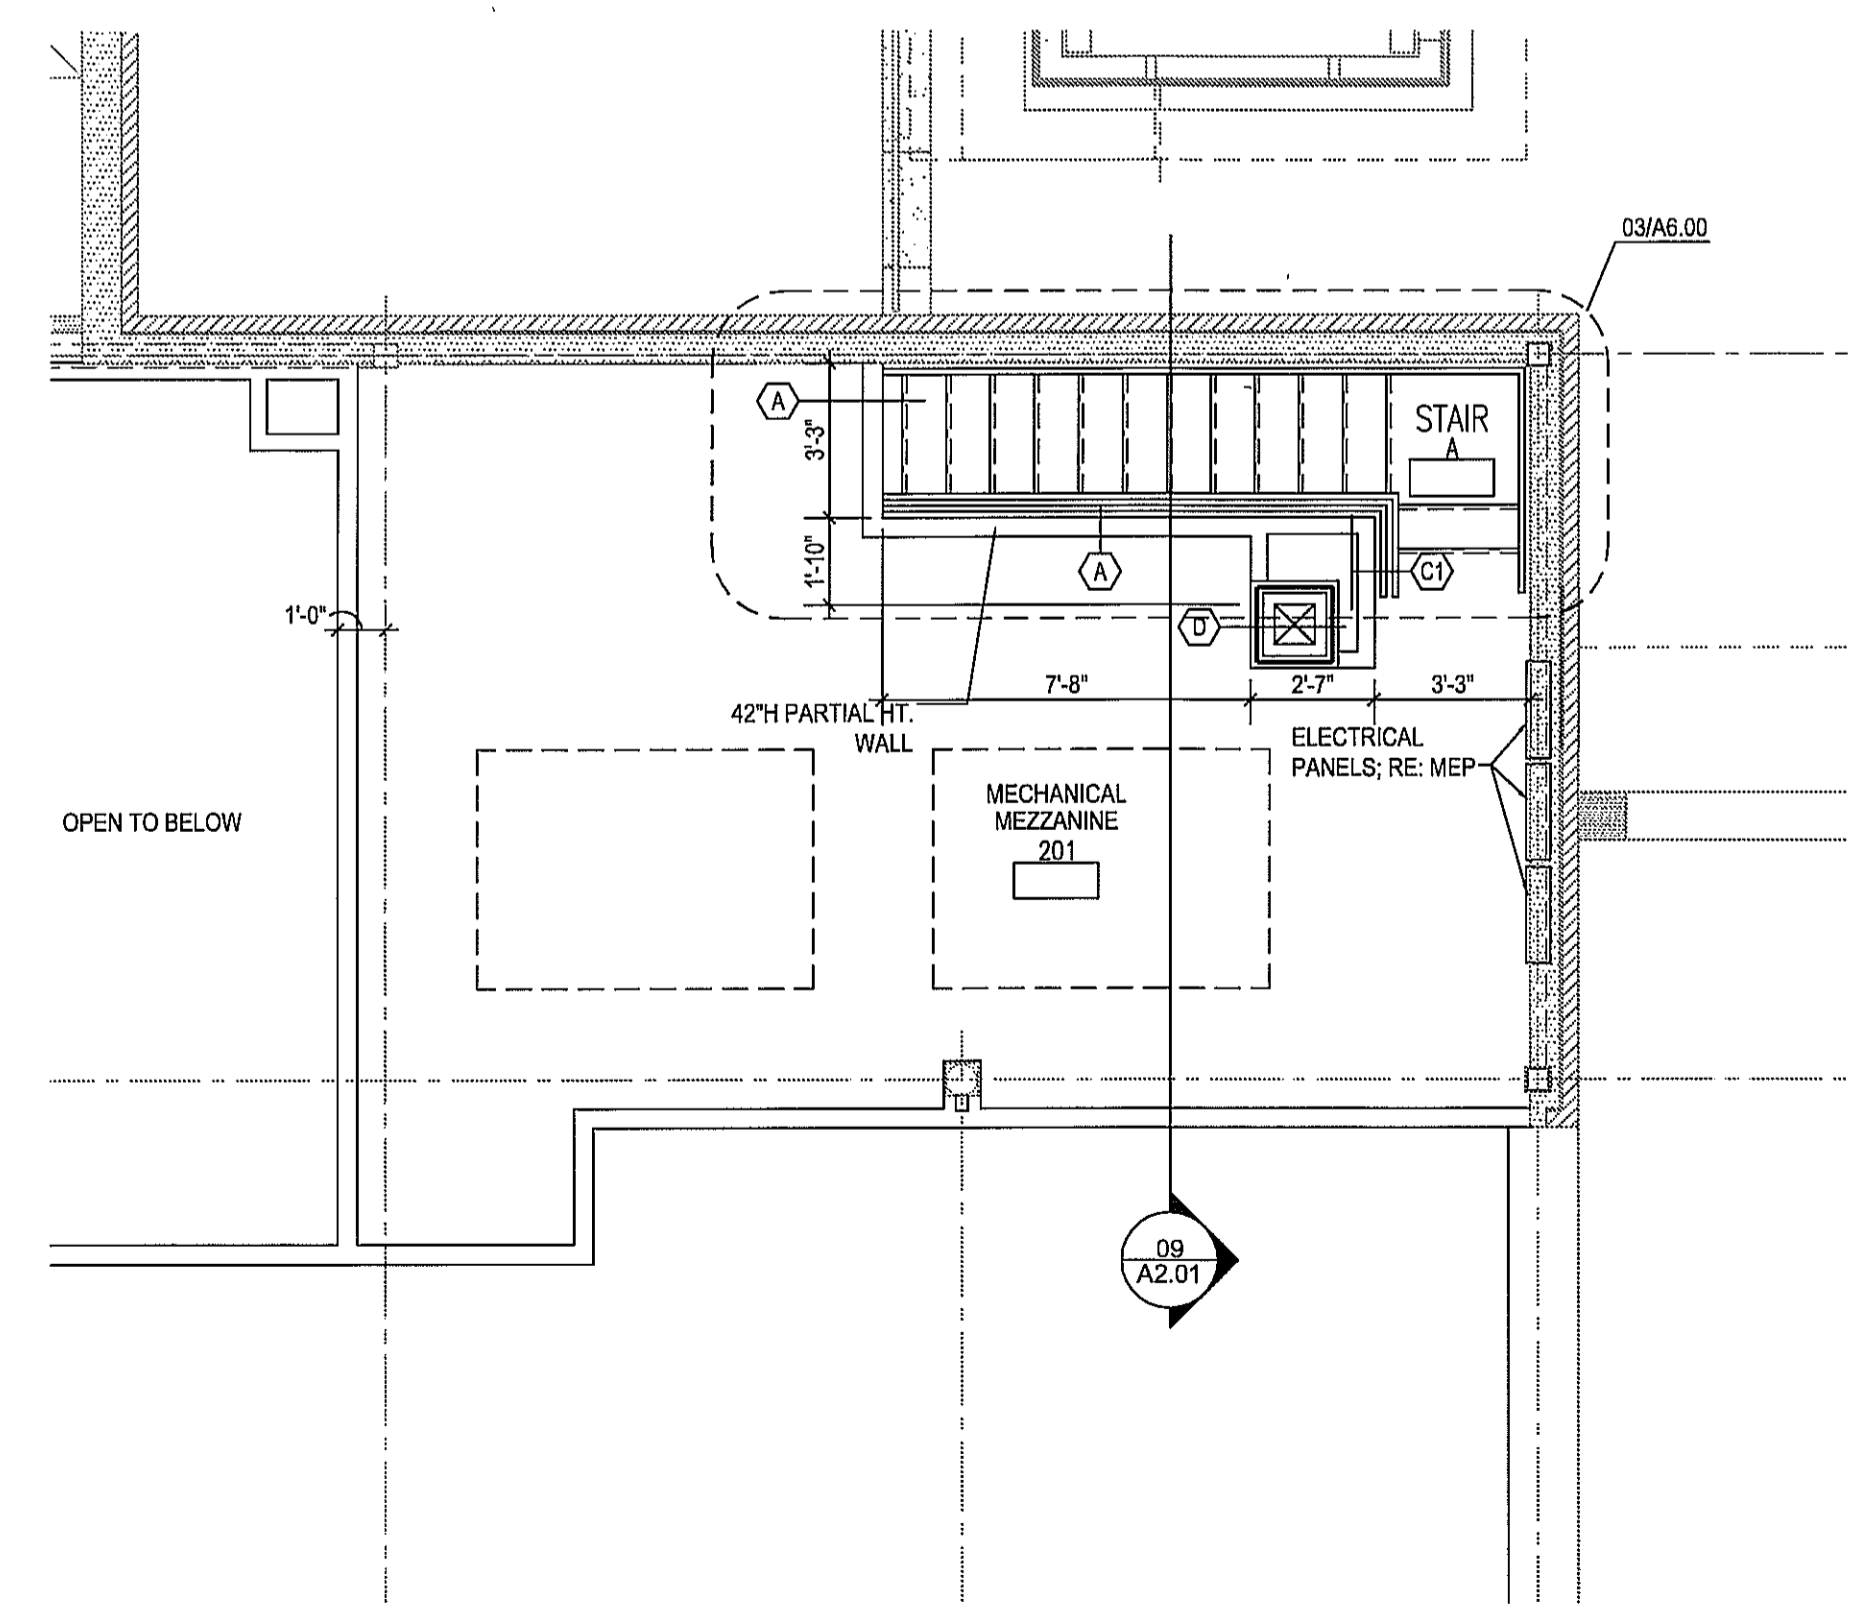

MEZZANINE FLOOR PLAN

1/4" = 1'-0" 1

HARRELL
 ARCHITECTS, LP

9575 Katy Frwy., #200
 Houston, Texas 77024
 tel: 713.722.7071
 fax: 713.722.7072

CONSULTANTS
 Holste & Associates, Inc
 MEP Engineers
 TDG
 Food Service
 Paul Engineering
 Structural Engineers

PROJECT NAME

LUCA & LEONARDO RESTAURANT



PROJECT ADDRESS

20 WATERWAY THE WOODLANDS, TEXAS

PROJECT NUMBER

10018

SHEET NAME

ROOF PLAN MEZZANINE PLAN

SHEET NUMBER

A2.01