


ISSUE	ISSUED FOR PERMIT	1
09/03/10	ISSUED FOR PERMIT	1
09-22-10	Construction	2

1/4" = 1'-0" 3

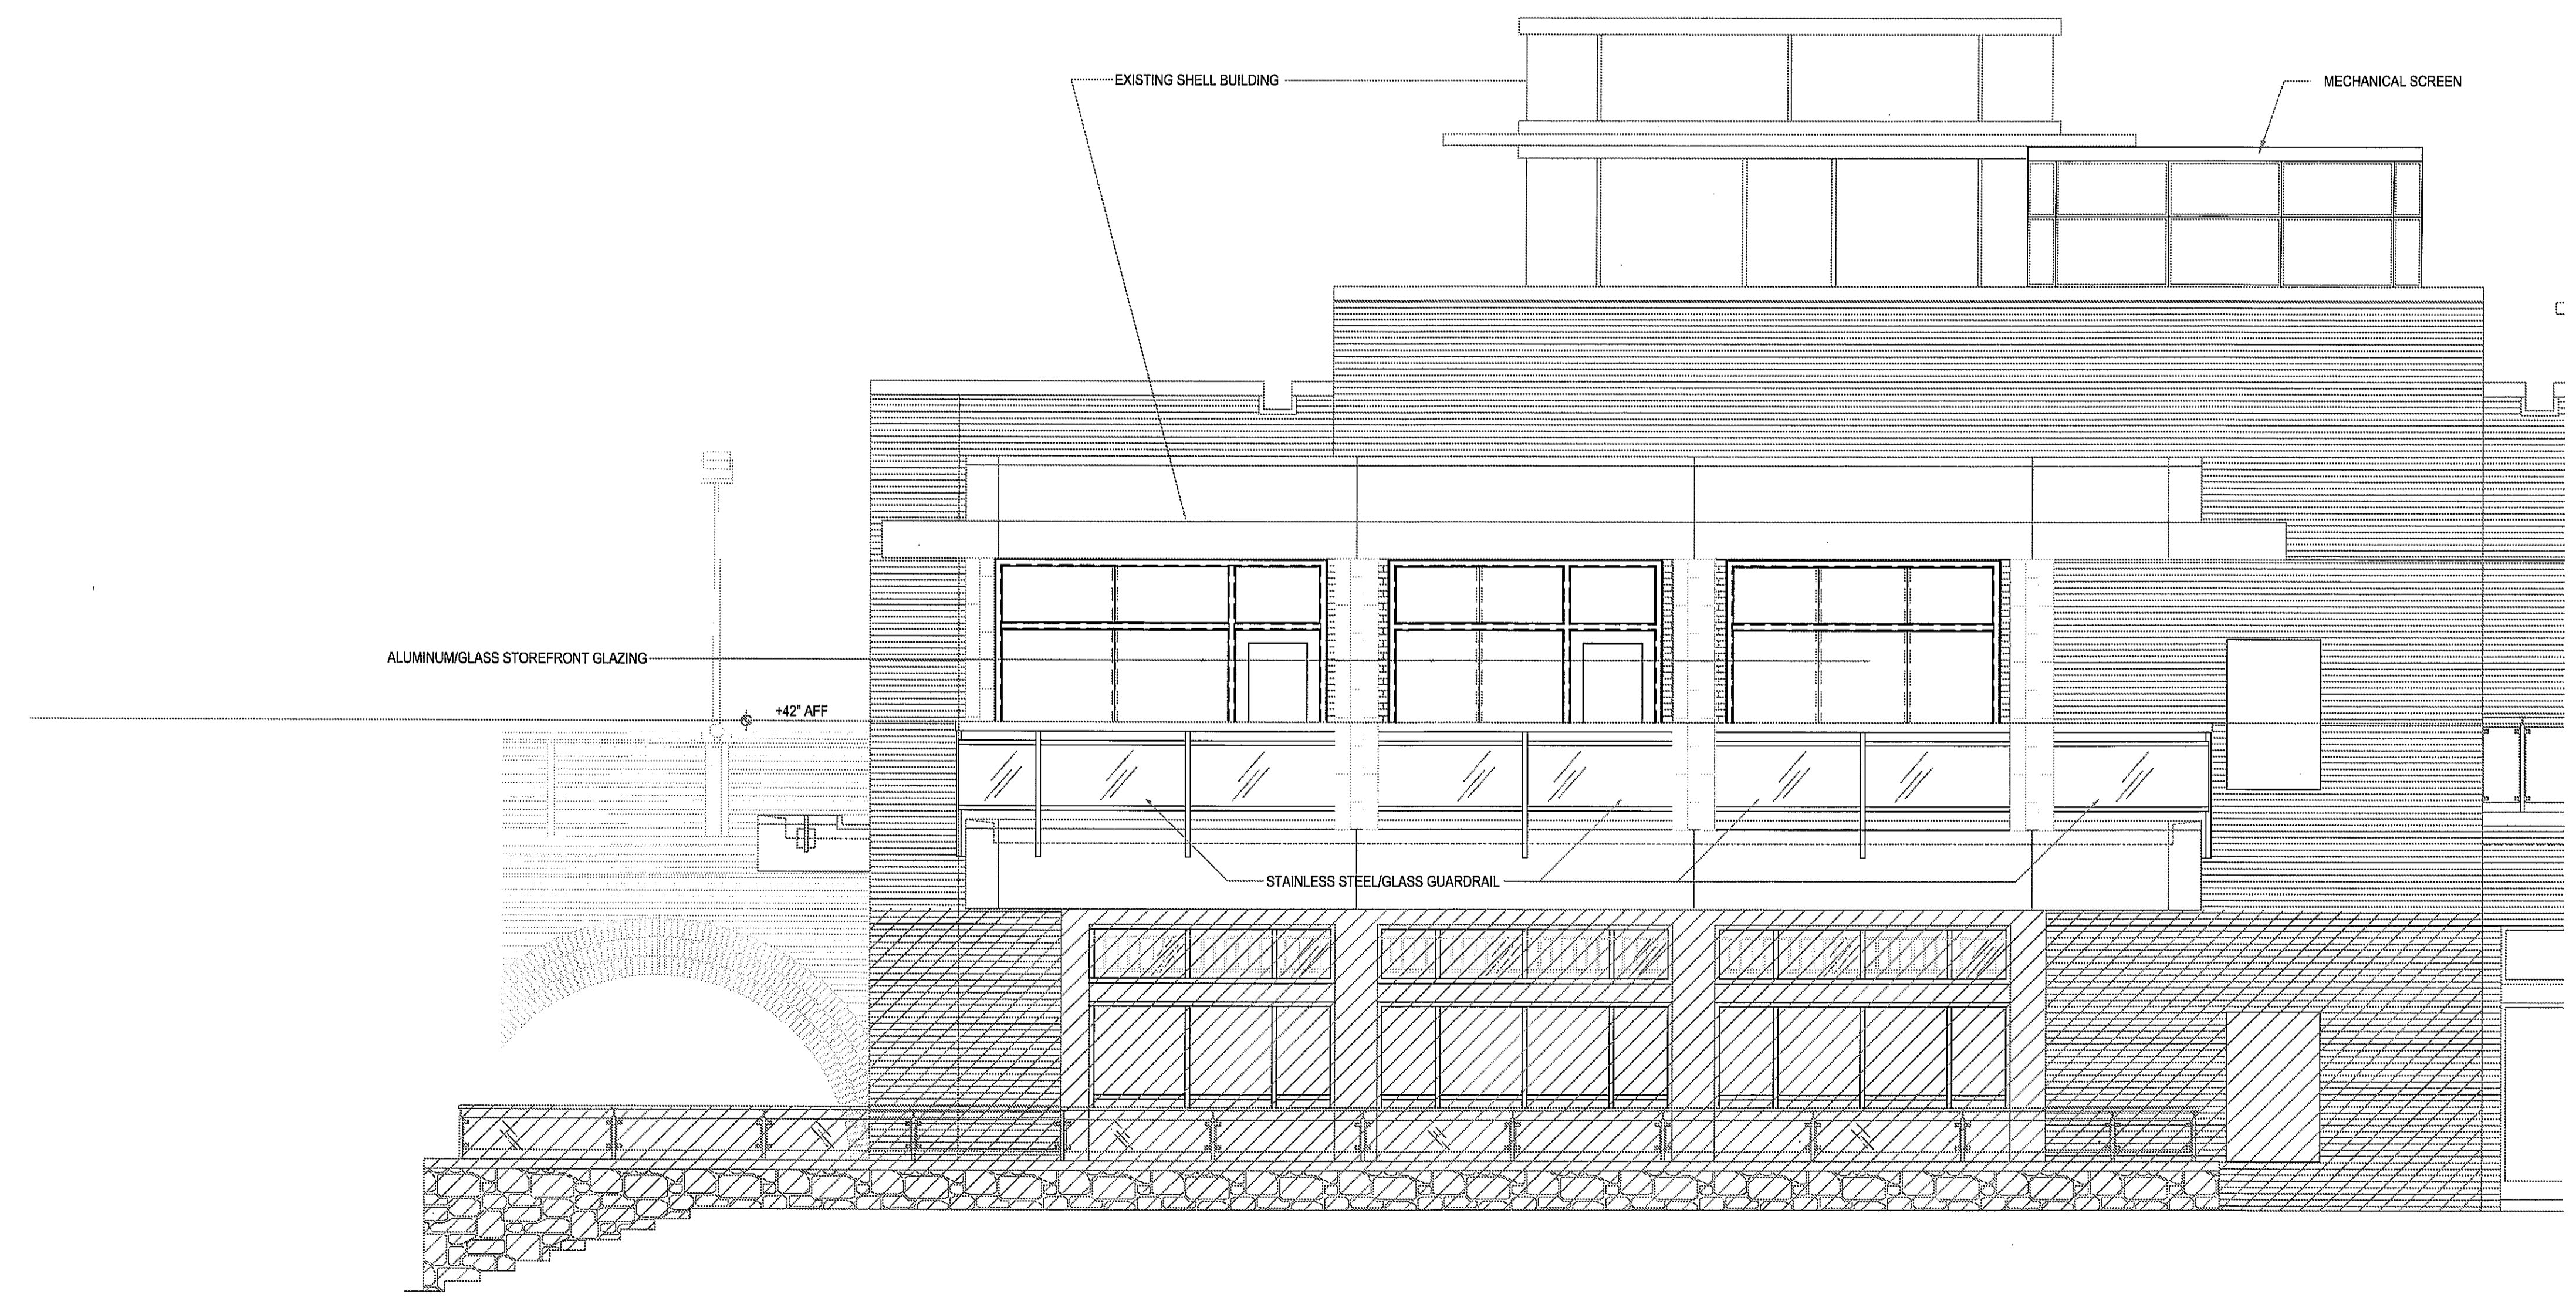

FOR REFERENCE ONLY

HARRELL
ARCHITECTS, LP

9575 Katy Frwy., #200
Houston, Texas 77024
tel: 713.722.7071
fax: 713.722.7072

CONSULTANTS
Holte & Associates, Inc
MEP Engineers
TDG
Food Service
Paul Engineering
Structural Engineers

PROJECT NAME

LUCA & LEONARDO RESTAURANT



PROJECT ADDRESS
20 WATERWAY
THE WOODLANDS, TEXAS

PROJECT NUMBER

10018

SHEET NAME

EXTERIOR ELEVATIONS

SHEET NUMBER

EAST ELEVATION

1/4" = 1'-0" 1

A7.01