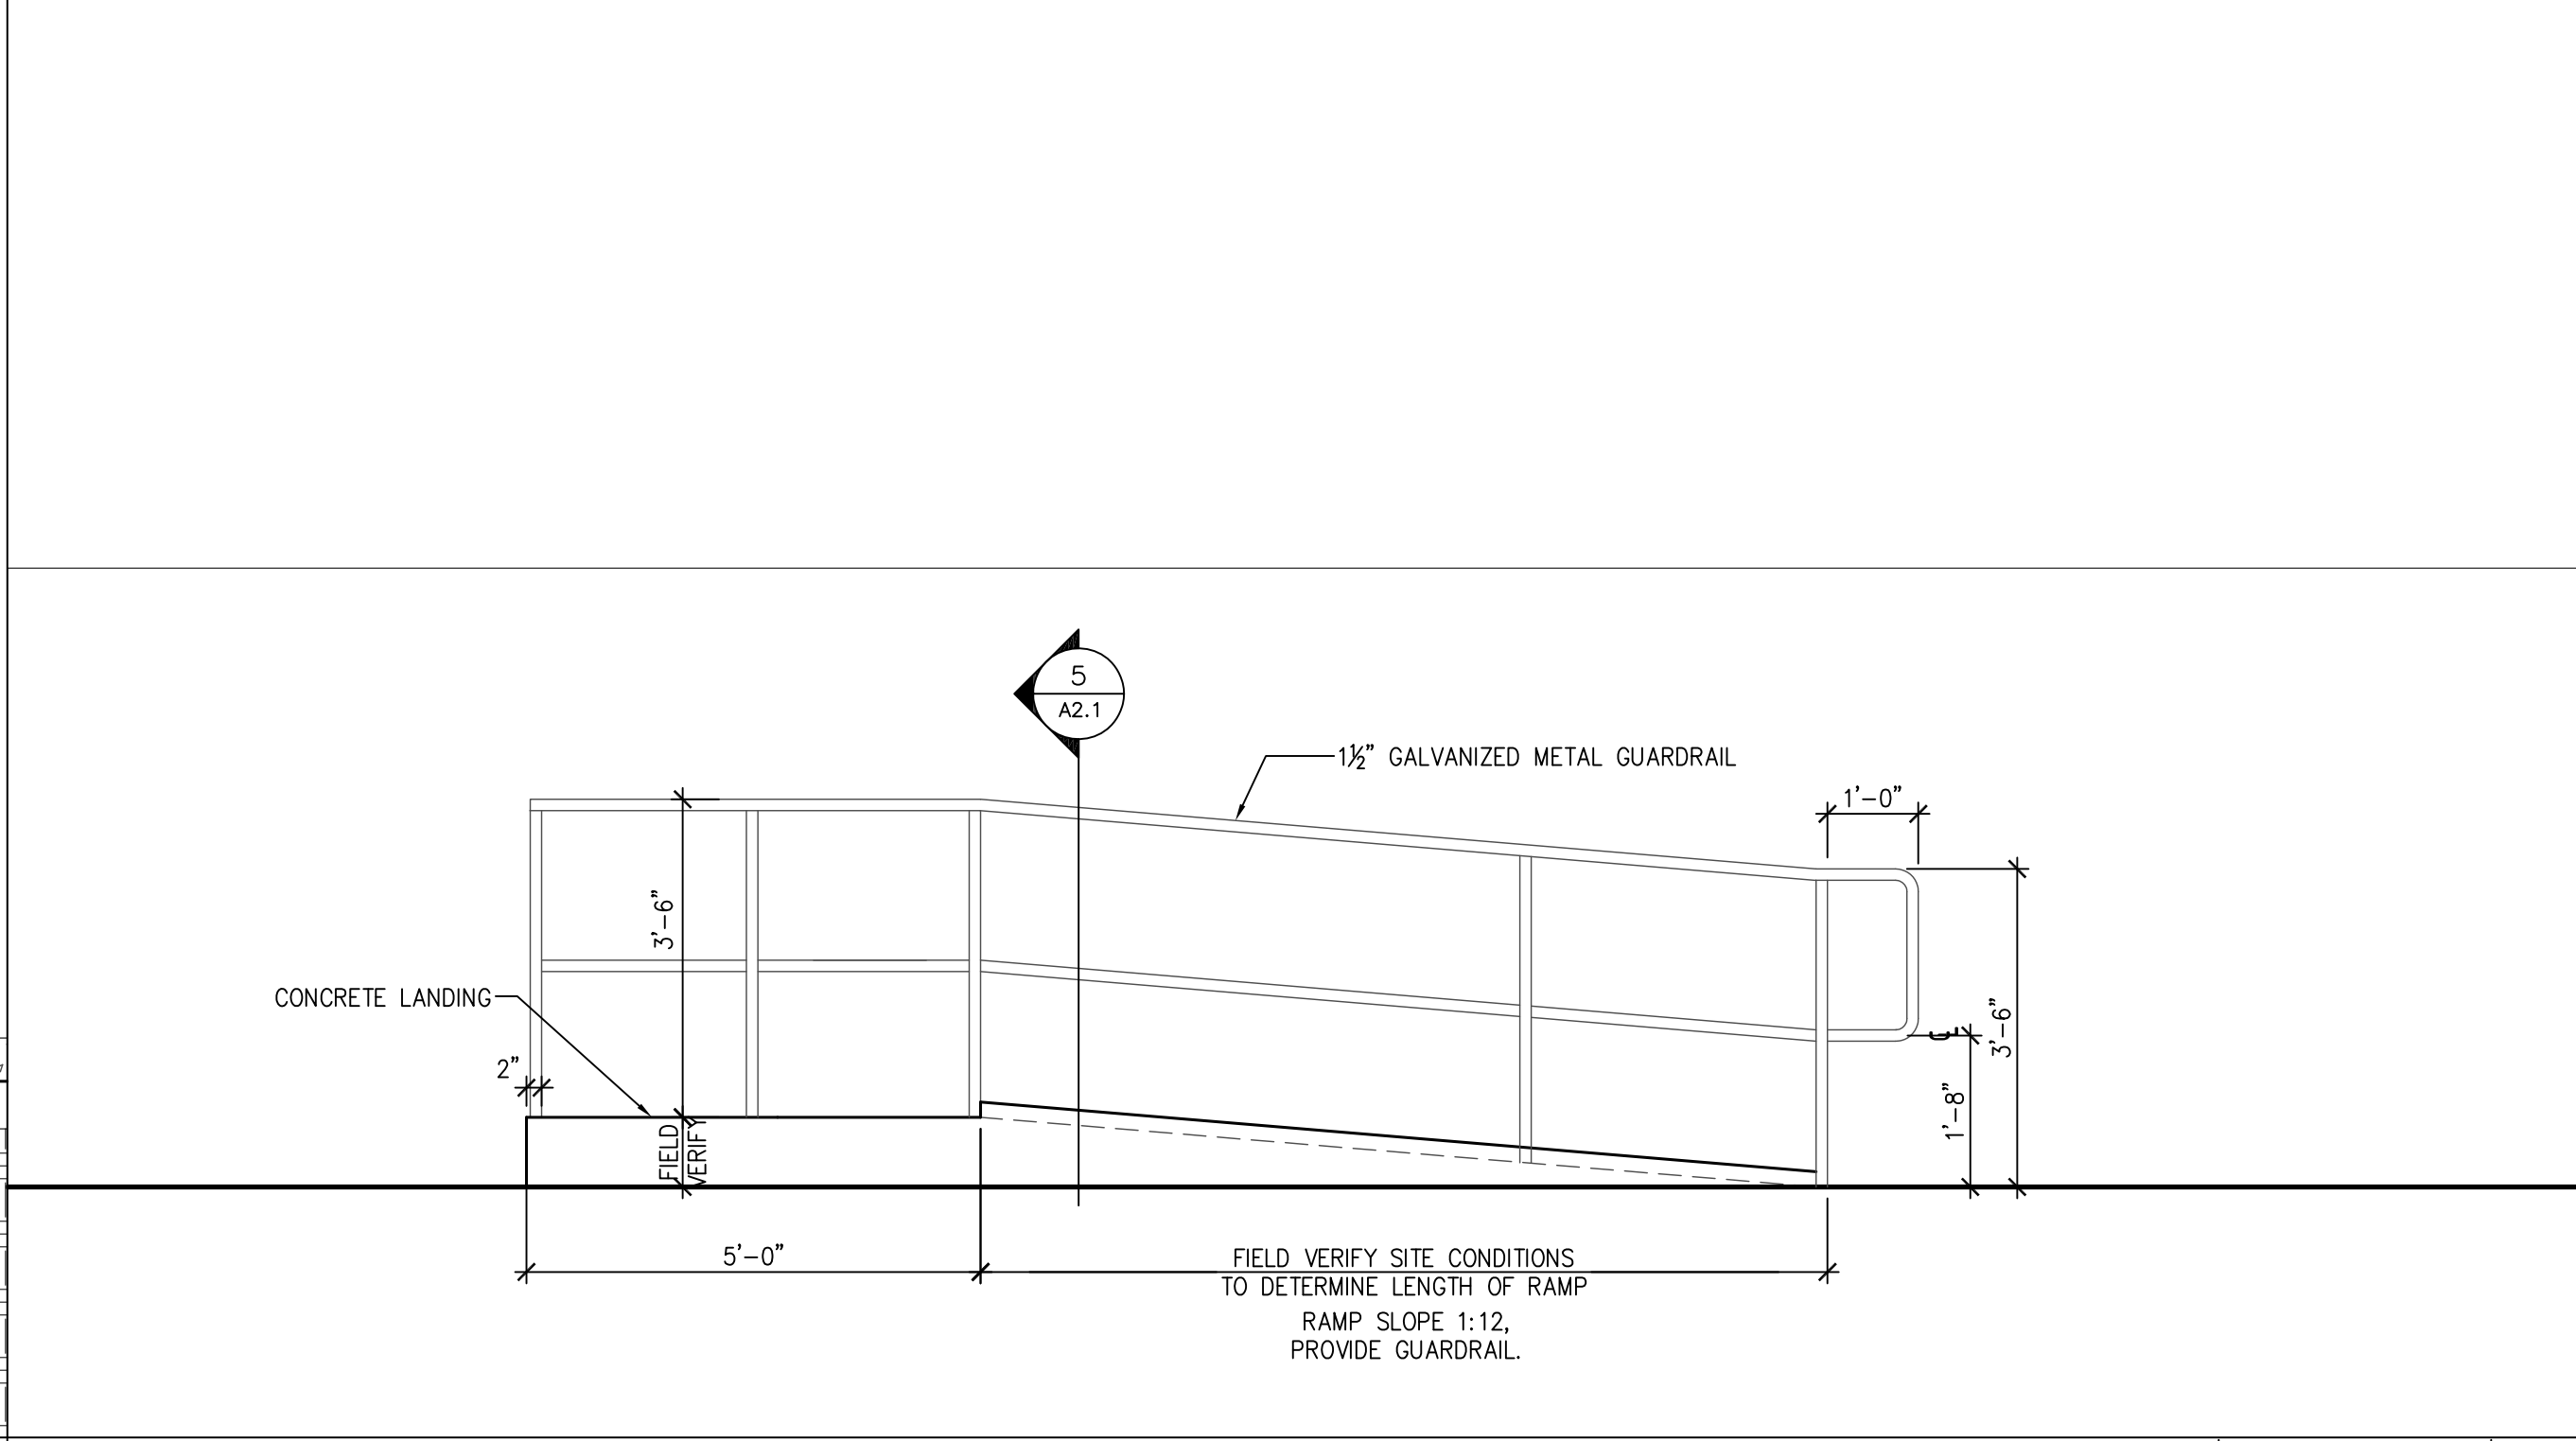



[illegible]

LEGEND

- A. REVIEW DOCUMENTS, VERIFY DIMENSIONS AND FIELD CONDITIONS, AND CONFIRM THAT WORK IS BUILDABLE AS SHOWN. THE GENERAL CONTRACTOR SHALL REPORT ANY CONFLICTS OR OMISSIONS TO THE ARCHITECT FOR CLARIFICATION PRIOR TO PERFORMING ANY WORK IN QUESTION.
- B. DO NOT SCALE DRAWINGS. IF DIMENSIONS ARE IN QUESTION, THE CONTRACTOR SHALL BE RESPONSIBLE FOR OBTAINING CLARIFICATIONS FROM THE ARCHITECT.
- C. PARTITIONS ARE DIMENSIONED FROM FINISH FACE TO FINISH FACE, U.N.O. MAINTAIN DIMENSIONS MARKED CLEAR. ALLOW FOR THE THICKNESS OF FINISHES AS REQUIRED.
- D. COORDINATE, PROVIDE AND INSTALL FIRE TREATED WOOD BLOCKING FOR MILLWORK, KITCHEN EQUIPMENT, LIGHT FIXTURES, ACCESSORIES AND MISC. EQUIPMENT ATTACHED OR MOUNTED TO WALLS OR CEILINGS. SEE KITCHEN EQUIPMENT PLAN AND/OR ELEVATIONS FOR ADDITIONAL ITEMS WHICH REQUIRE BLOCKING.
- E. ALL CONSTRUCTION TO COMPLY WITH ALL APPLICABLE STATE & LOCAL BUILDING CODES, REGULATIONS, & CITY ORDINANCES.
- F. EXISTING FIRE RATINGS ARE TO BE MAINTAINED. ALL PENETRATIONS THROUGH FIRE-RATED PARTITIONS ARE TO BE FIRE SEALED.
- G. RECESSED ITEMS (GREATER THAN 16 SQ. IN.) IN RATED AND/OR SMOKE WALLS, SHALL BE BACKED WITH 5/8" TYPE "X" GYP. BD. TO MAINTAIN RATING FOR WALL.
- H. ALL SCREENED AREAS ARE EXISTING TO REMAIN, EXCEPT AS SPECIFICALLY SCHEDULED OR NOTED.
- I. ANY AND ALL PENETRATIONS THROUGH A FIRE-RATED WALL MUST BE SEALED WITH FIRE CAULK EQUAL TO OR GREATER THAN THE PARTITION'S RATING.
- J. FULL HEIGHT WALLS: 20 GA. STEEL STUDS @ 16" O.C. EXTEND 6" ABOVE HIGHEST ADJACENT CEILING & BRACE TO STRUCTURE ABOVE TO ACHIEVE A SOUND, STABLE INSTALLATION.

LEGEND

- A. REVIEW DOCUMENTS, VERIFY DIMENSIONS AND FIELD CONDITIONS, AND CONFIRM THAT WORK IS BUILDABLE AS SHOWN. THE GENERAL CONTRACTOR SHALL REPORT ANY CONFLICTS OR OMISSIONS TO THE ARCHITECT FOR CLARIFICATION PRIOR TO PERFORMING ANY WORK IN QUESTION.
- B. DO NOT SCALE DRAWINGS. IF DIMENSIONS ARE IN QUESTION, THE CONTRACTOR SHALL BE RESPONSIBLE FOR OBTAINING CLARIFICATIONS FROM THE ARCHITECT.
- C. PARTITIONS ARE DIMENSIONED FROM FINISH FACE TO FINISH FACE, U.N.O. MAINTAIN DIMENSIONS MARKED CLEAR. ALLOW FOR THE THICKNESS OF FINISHES AS REQUIRED.
- D. COORDINATE, PROVIDE AND INSTALL FIRE TREATED WOOD BLOCKING FOR MILLWORK, **KITCHEN EQUIPMENT**, LIGHT FIXTURES, ACCESSORIES & MISC. EQUIPMENT ATTACHED OR MOUNTED TO WALLS OR CEILINGS. SEE KITCHEN EQUIPMENT PLAN AND INTERIOR ELEVATIONS FOR ADDITIONAL ITEMS WHICH REQUIRE BLOCKING.
- E. ALL CONSTRUCTION TO COMPLY WITH ALL APPLICABLE STATE & LOCAL BUILDING CODES, REGULATIONS, & CITY ORDINANCES.
- F. **EXISTING FIRE RATINGS ARE TO BE MAINTAINED. ALL PENETRATIONS THROUGH FIRE RATED PARTITIONS ARE TO BE FIRE SEALED.**
- G. **RECESSED ITEMS (GREATER THAN 16 SQ. IN.) IN RATED AND/OR SMOKE WALLS, SHALL BE BACKED WITH 5/8" TYPE "X" GYP. BD. TO MAINTAIN RATING FOR WALL.**
- H. ALL SCREENED AREAS ARE EXISTING TO REMAIN, EXCEPT AS SPECIFICALLY SCHEDULED OR NOTED.
- I. ANY AND ALL PENETRATIONS THROUGH A FIRE RATED WALL MUST BE SEALED WITH FIRE CAULK EQUAL TO OR GREATER THAN THE PARTITIONS RATING.
- J. FULL HEIGHT WALLS: 20 GA. STEEL STUDS @ 16"O.C. EXTEND 6" ABOVE HIGHEST ADJACENT CEILING & BRACE TO STRUCTURE ABOVE TO ACHIEVE A SOUND, STABLE INSTALLATION.

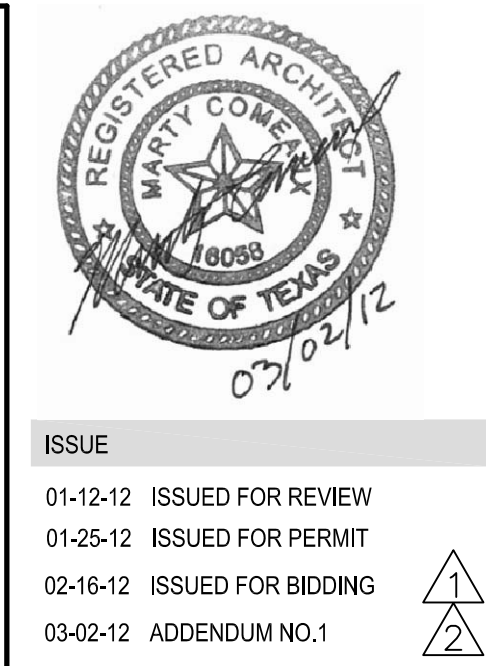

HARRELL
ARCHITECTS, LP

9575 Katy Frwy., #200
Houston, Texas 77024
tel: 713.722.7071
fax: 713.722.7072

CONSULTANTS

Holste & Associates, Inc.
MEP Engineers

PROJECT NAME

Maharaja Bhog

PROJECT ADDRESS

8338 Southwest Freeway
Houston, Texas 77074

PROJECT NUMBER
11078
SHEET NAME

FLOOR PLAN

SHEET NUMBER

A2.1