


11/9/2011 8:17:34 AM DARREN PENEWITT

K:\1102100\DRAWINGS\4-PLOT SHEETS\SHEETS\A10.1 FIXTURE FLOOR PLAN.DWG

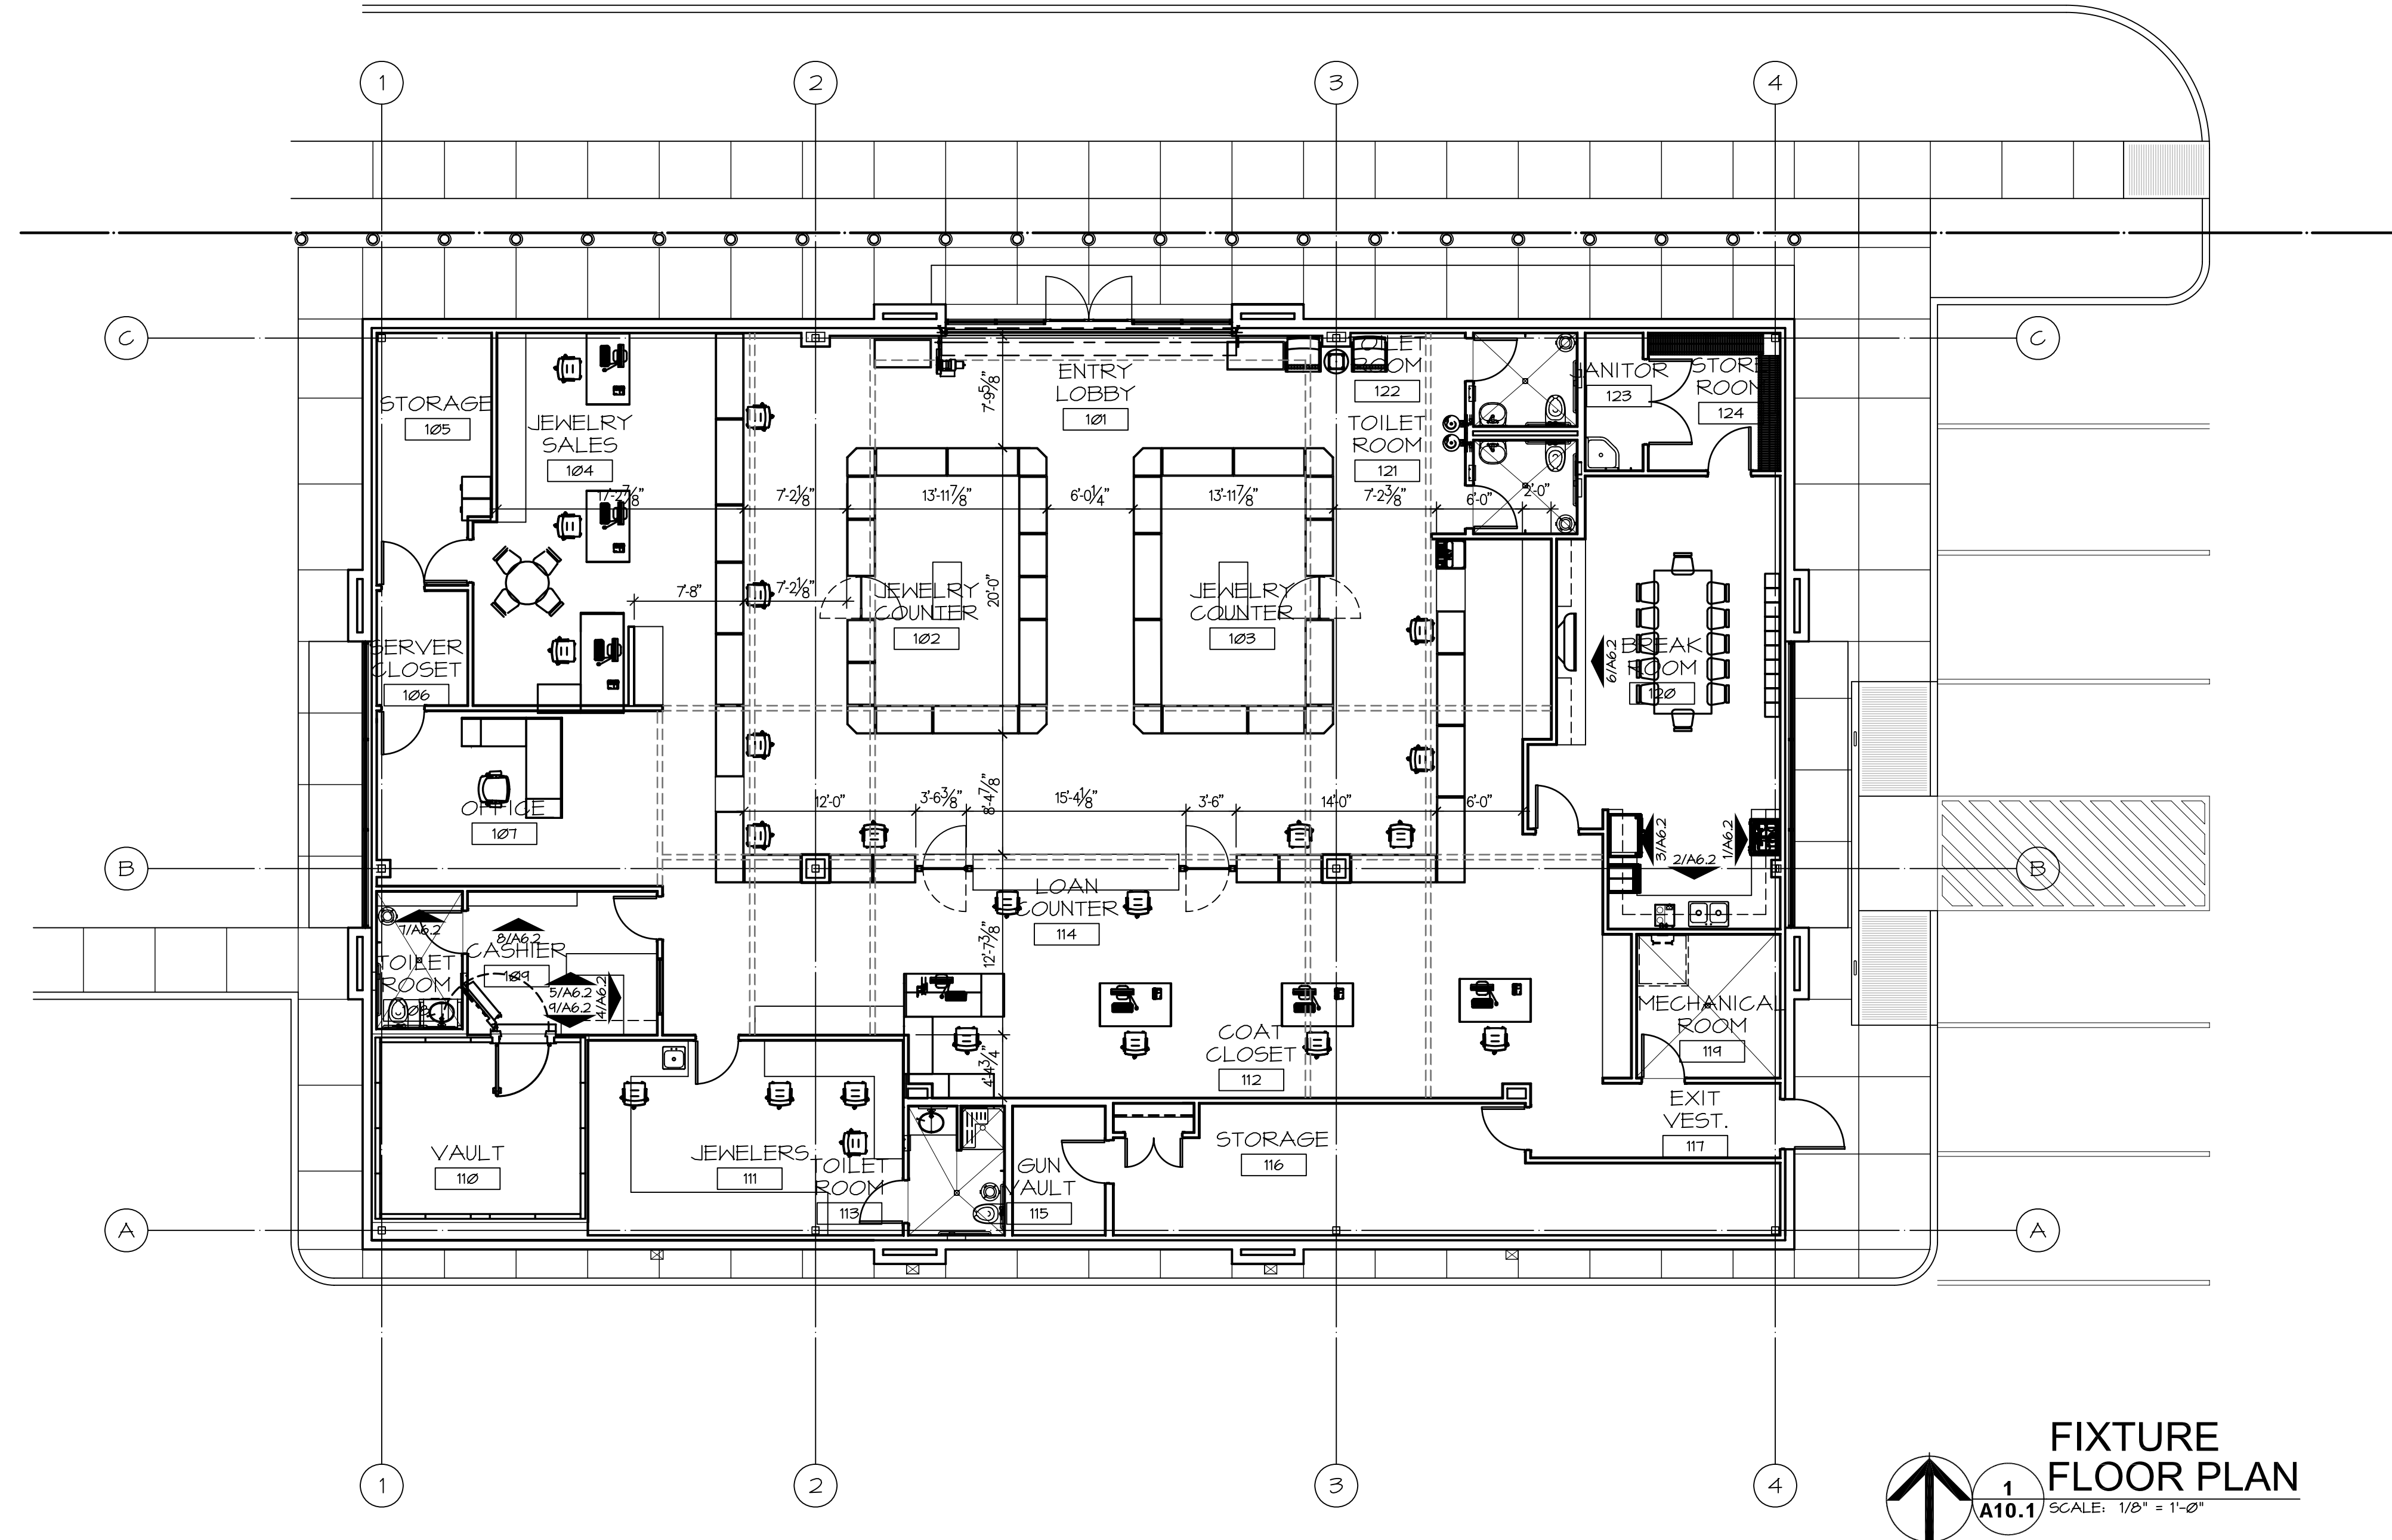

1
A10.1 FIXTURE FLOOR PLAN
 SCALE: 1/8" = 1'-0"

Hermes Architects

Members A.L.A.
 1177 West Loop South, Ste. 500
 Houston, Texas 77027
 Tel. 713-785-3644
 www.hermesarchitects.com
 Houston • Dallas • Ft. Worth

This document is an instrument of service protected by the copyright law of the United States of America, 17 U.S.C. § 102, and shall not be copied or reproduced without the express written consent of Hermes Architects, Inc.



Shaw's Jewelers
 West Gray
 1021 West Gray Ave.
 Houston, Texas

Shaw's Jewelers
 1014 West Gray Street
 Houston, Texas 77019

DATE	11.11.2011
PROJECT NO.	1102100
DRAWN BY	dp
CHECKED BY	dp

Fixture Floor Plan

A10.1