


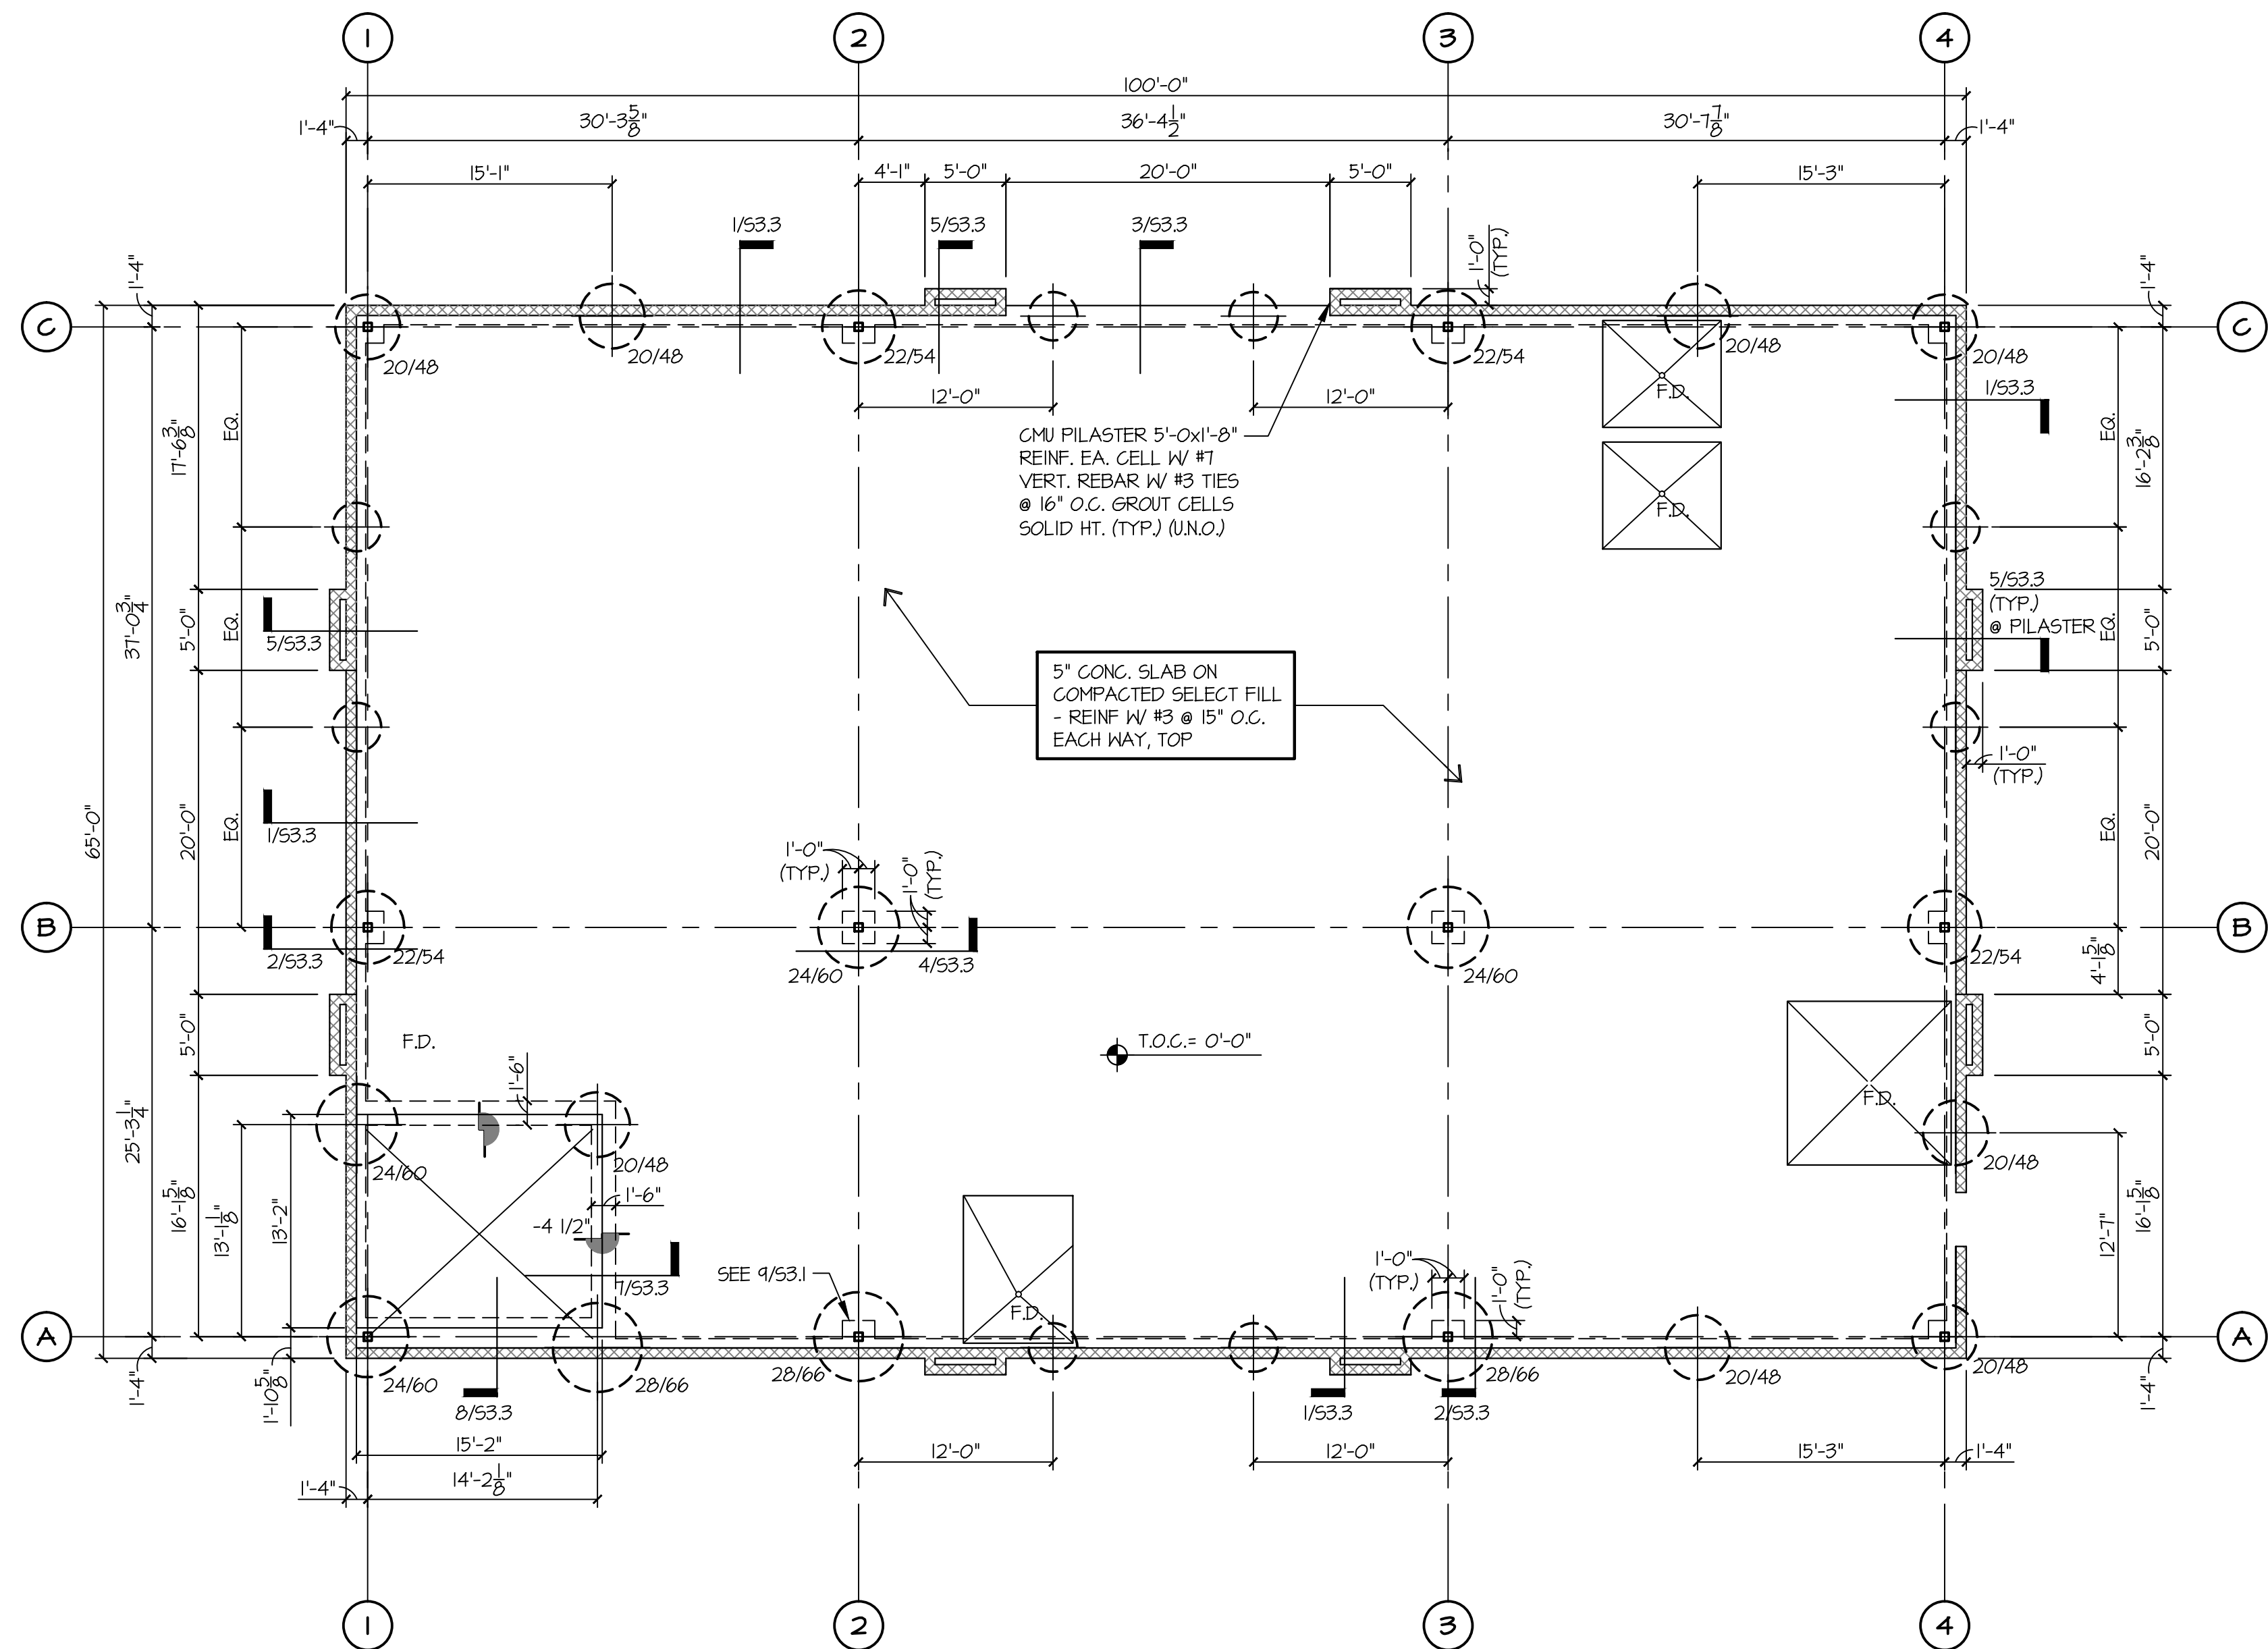


- PLAN NOTES:
1. ALL PIERS ARE CENTERED UNDER COLUMN CENTERLINES, U.N.O.
 2. PIERS UNDER GRADE BEAMS (WITHOUT COLUMNS) SHALL BE CENTERED UNDER GRADE BEAMS, U.N.O.
 3. ALL COLUMNS ARE H566x63/8 TYP. U.N.O.
 4. ALL PIERS ARE 16/36 TYP. U.N.O.
 5. SEE ARCHITECTURAL DRAWINGS FOR EXACT LOCATION OF ALL FLOOR SLOPES, DEPRESSIONS, ETC.
 6. COORDINATE ALL BRICK LEDGES AND DEPTH WITH ARCHITECTURAL DRAWINGS.
 7. LOCATIONS NOTED THUS: 0'-0" INDICATES TOP OF SLAB ELEVATION.
 8. SEE DETAIL 3/53.2 FOR BASE PLATES.
 9. FIELD VERIFY ALL EXISTING CONDITIONS AND DIMENSIONS PRIOR TO FABRICATION / CONSTRUCTION.
 10. F.D. ON PLAN INDICATES FLOOR DRAIN - REF. ARCH DWGS. FOR LOCATION / DIMENSIONS.

1 FOUNDATION PLAN
SCALE: 1/8" = 1'-0"

Hermes Architects

Members A.I.A.
1177 West Loop South, Ste. 500
Houston, Texas 77027
Tel. 713-785-3644
www.hermesarchitects.com
Houston • Dallas • Ft. Worth

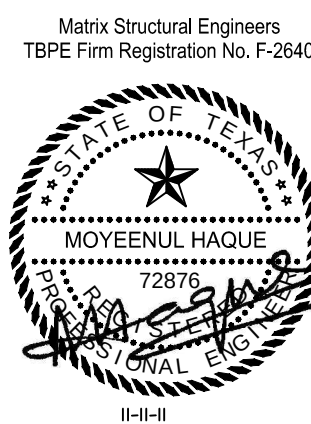

Shaw's Jewelers
West Gray
1021 West Gray Ave.
Houston, Texas

Shaw's Jewelers
1014 West Gray Street
Houston, Texas 77019

DATE	08.31.2011
PROJECT NO.	1102100
DRAWN BY	KN
CHECKED BY	MH

FOUNDATION PLAN

S2.1

MSE# 11120

OF

COPYRIGHT © 2011 Hermes Architects, Inc.