


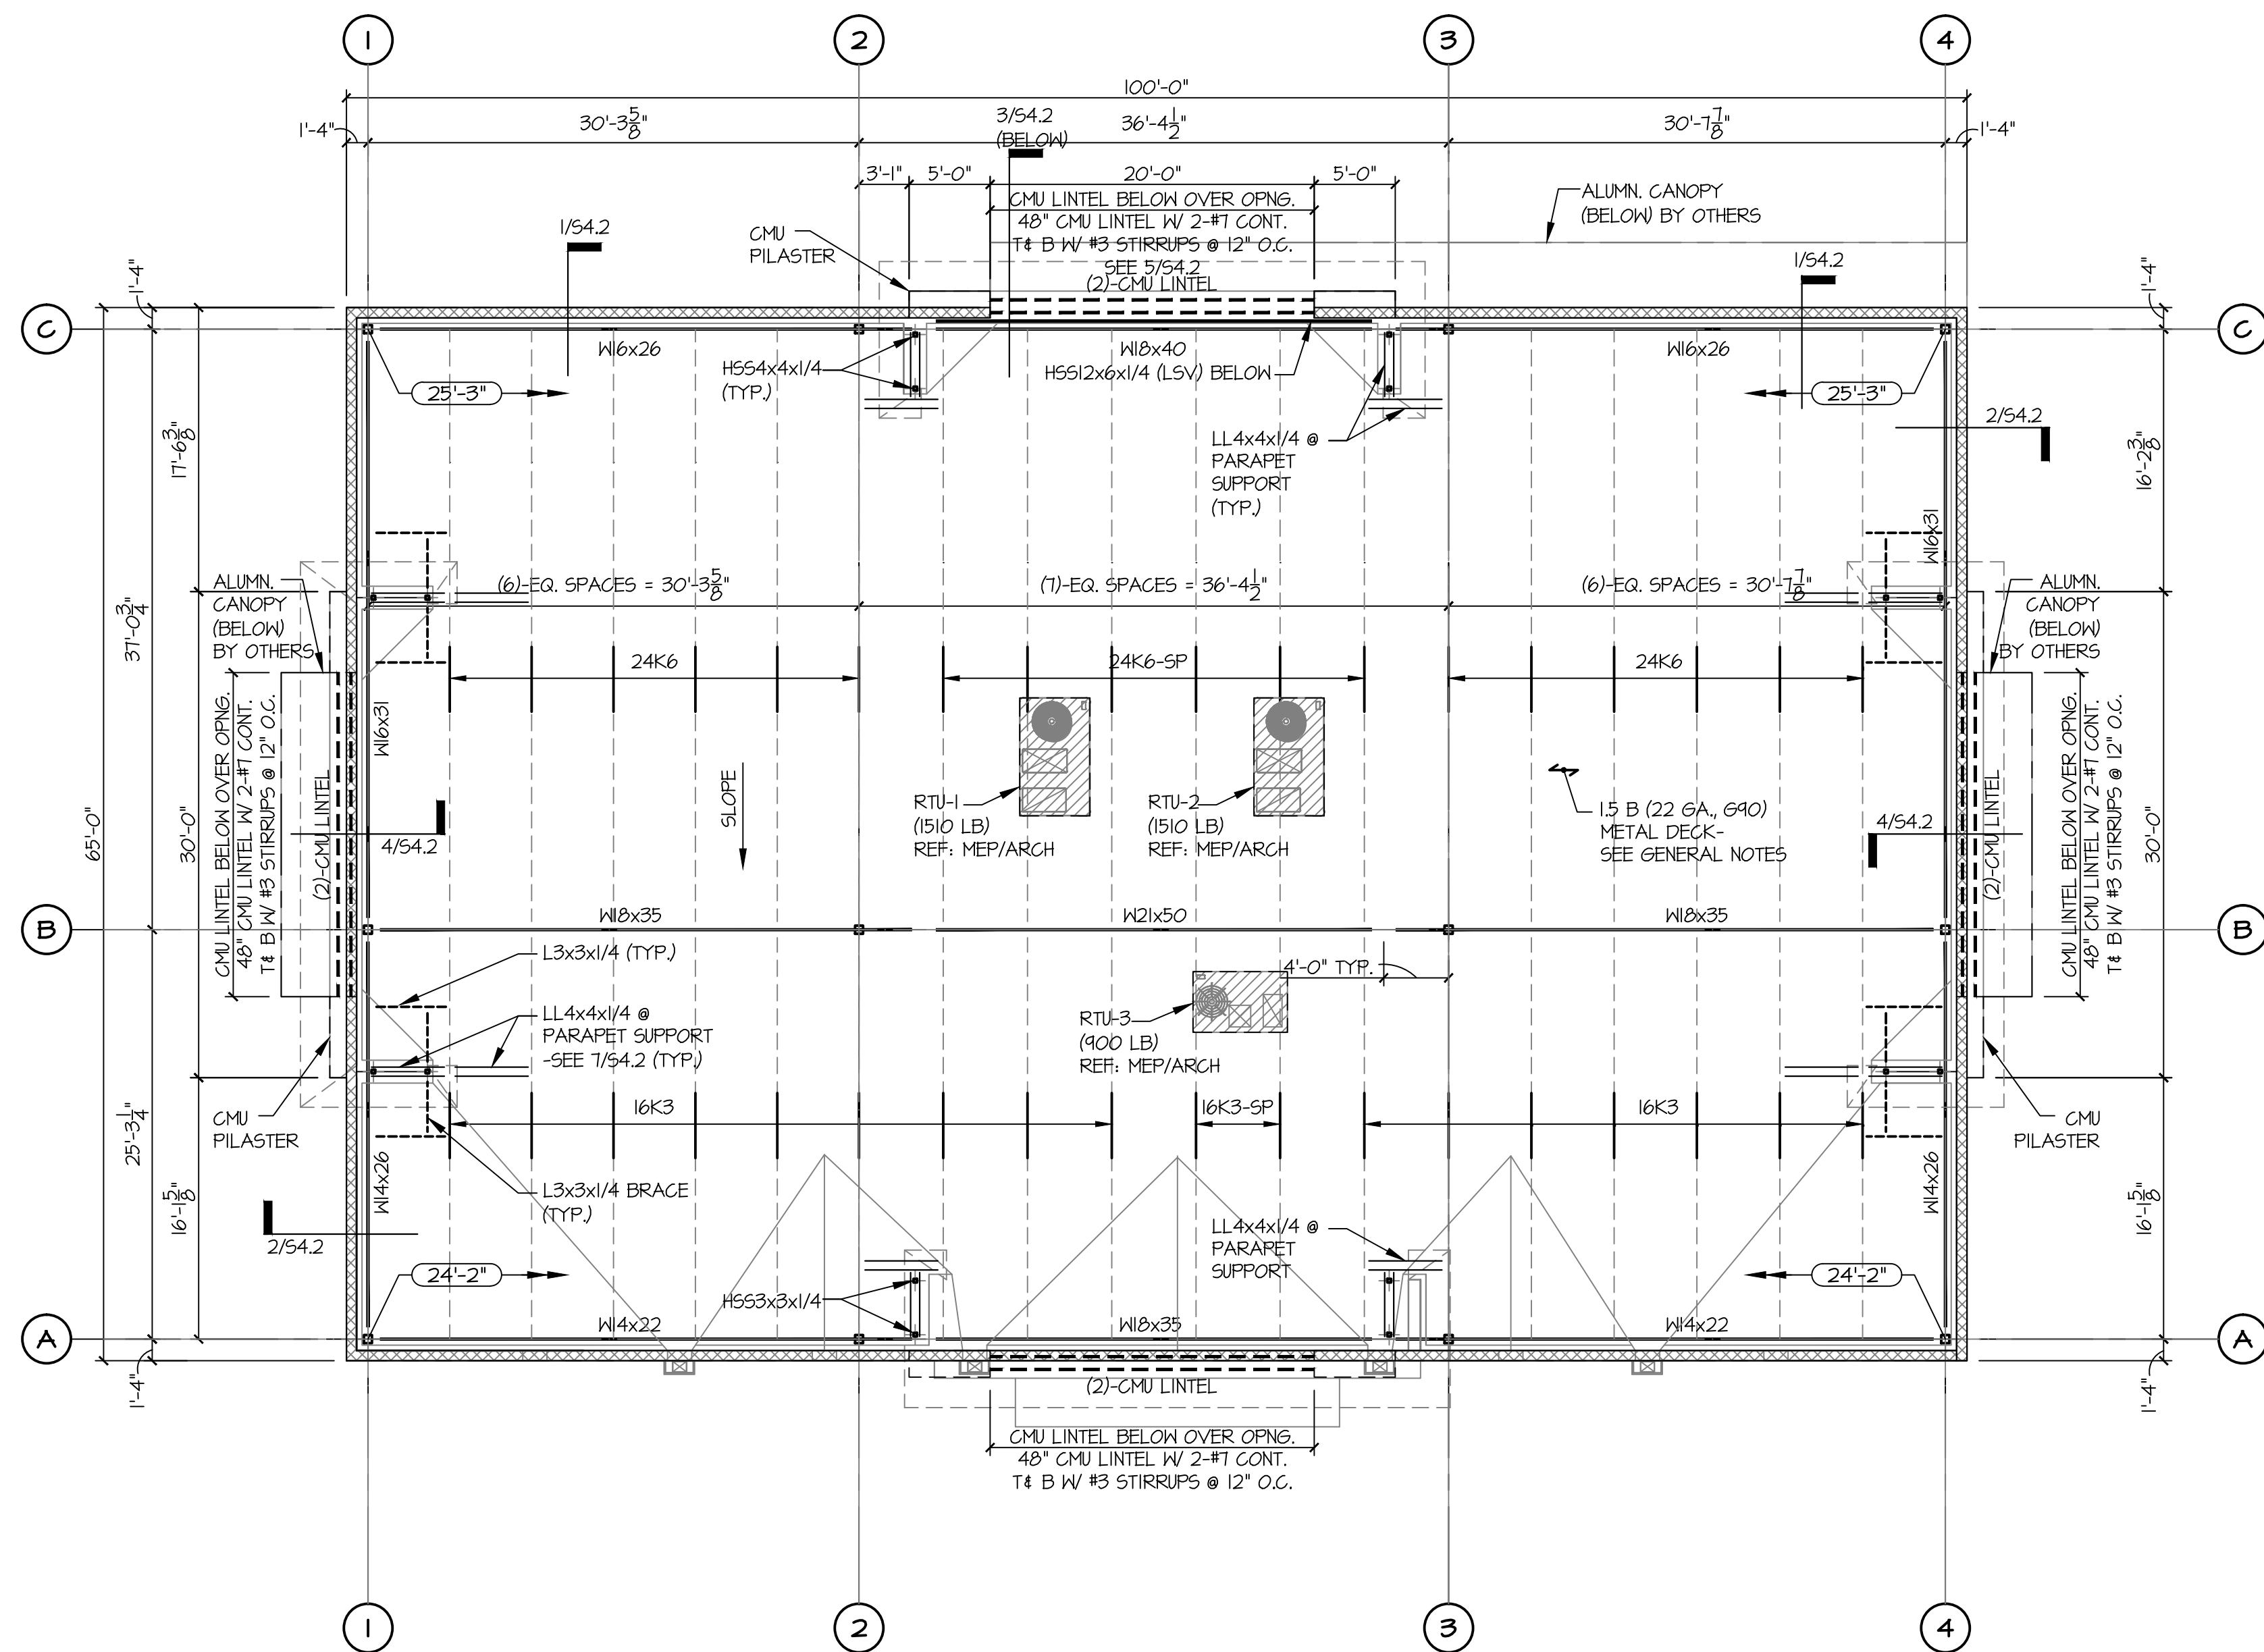


- PLAN NOTES:
- LOCATIONS SHOWN THIS: $\bigcirc 25'-3"$ INDICATES TOP OF STEEL (T.O.S.) ELEVATION (TOP OF STEEL = TOP OF JOIST OR BOTTOM OF DECK) ABOVE FINISH FLOOR.
 - FIELD VERIFY ALL EXISTING CONDITIONS AND DIMENSIONS PRIOR TO FABRICATION / CONSTRUCTION.
 - JOISTS SHALL BE DESIGNED FOR ADDITIONAL LOADS RESULTING FROM RTU'S AND OTHER MECHANICAL EQUIPMENT ON THE ROOF OR SUSPENDED FROM THE ROOF STRUCTURE. SEE ARCHITECTURAL AND MEP DRAWINGS FOR LOCATIONS.
 - PROVIDE $3/16"$ CLOSURE PLATES AT ALL TUBE BEAMS.
 - REFER TO ARCHITECTURAL DRAWINGS / MEP FOR LOCATIONS OF ROOF DRAINS, OVERFLOW DRAINS AND TAPERED INSULATION.
 - LSH = LONG SIDE HORIZONTAL
LSV = LONG SIDE VERTICAL
 - SEE 11/54.1 FOR TYPICAL DETAIL AT ROOF OPENINGS.

1 ROOF FRAMING PLAN
SCALE: 1/8" = 1'-0"

Hermes Architects

Members A.I.A.
1177 West Loop South, Ste. 500
Houston, Texas 77027
Tel. 713-785-3644
www.hermesarchitects.com
Houston • Dallas • Ft. Worth

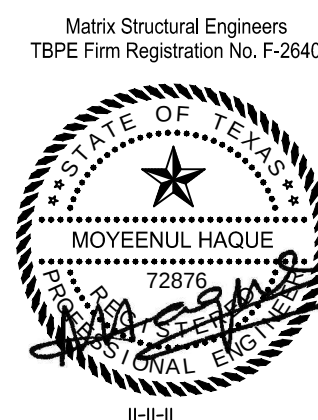

Shaw's Jewelers
West Gray
1021 West Gray Ave.
Houston, Texas

Shaw's Jewelers
1014 West Gray Street
Houston, Texas 77019

DATE	08.31.2011
PROJECT NO.	1102100
DRAWN BY	KN
CHECKED BY	MH

ROOF
FRAMING
PLAN

S2.2