



NEW SITE PLAN
1/8" = 1'-0"

1

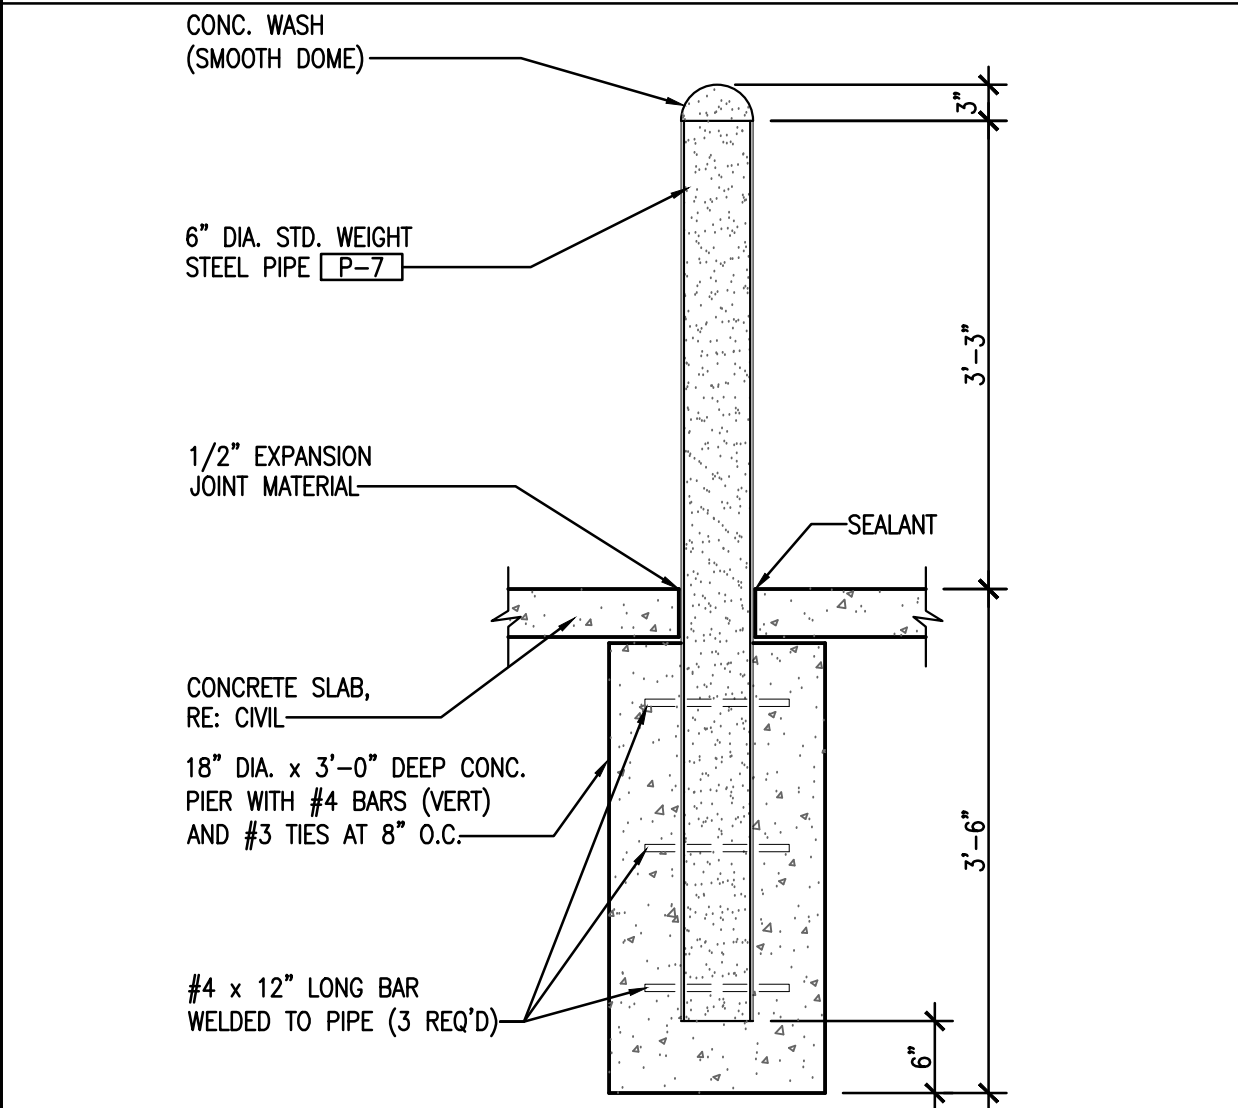


BOLLARD DETAIL
3/4" = 1'-0"

2

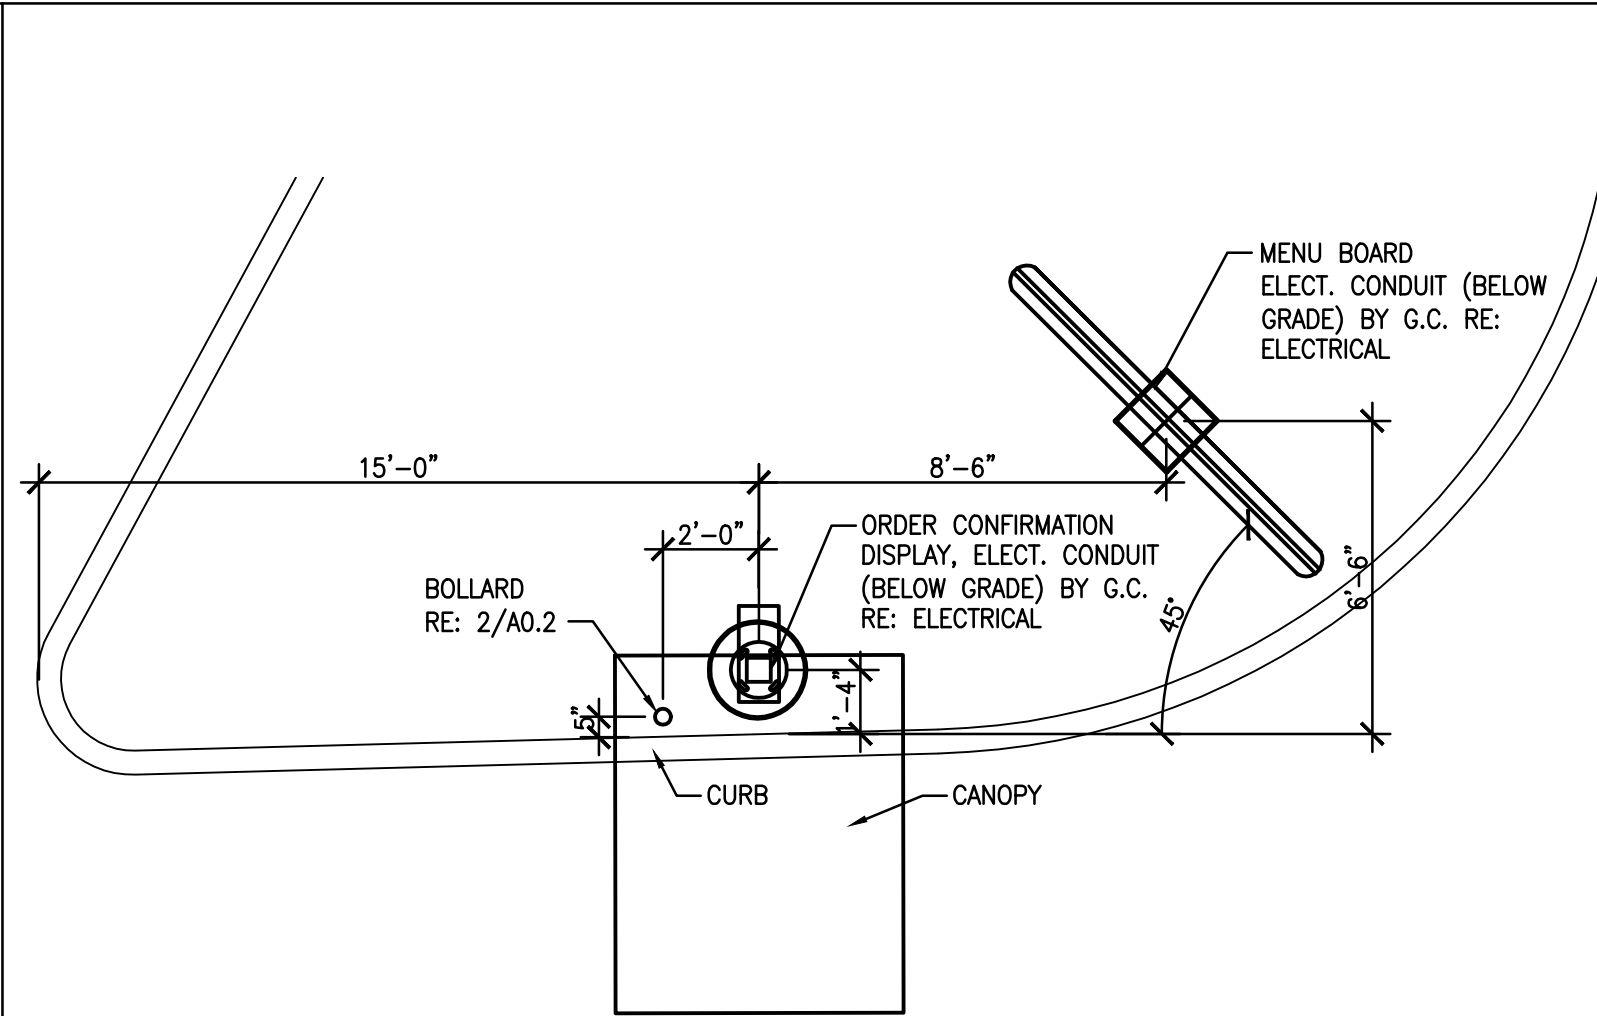

MENU BOARD LAYOUT
1/4" = 1'-0"

3

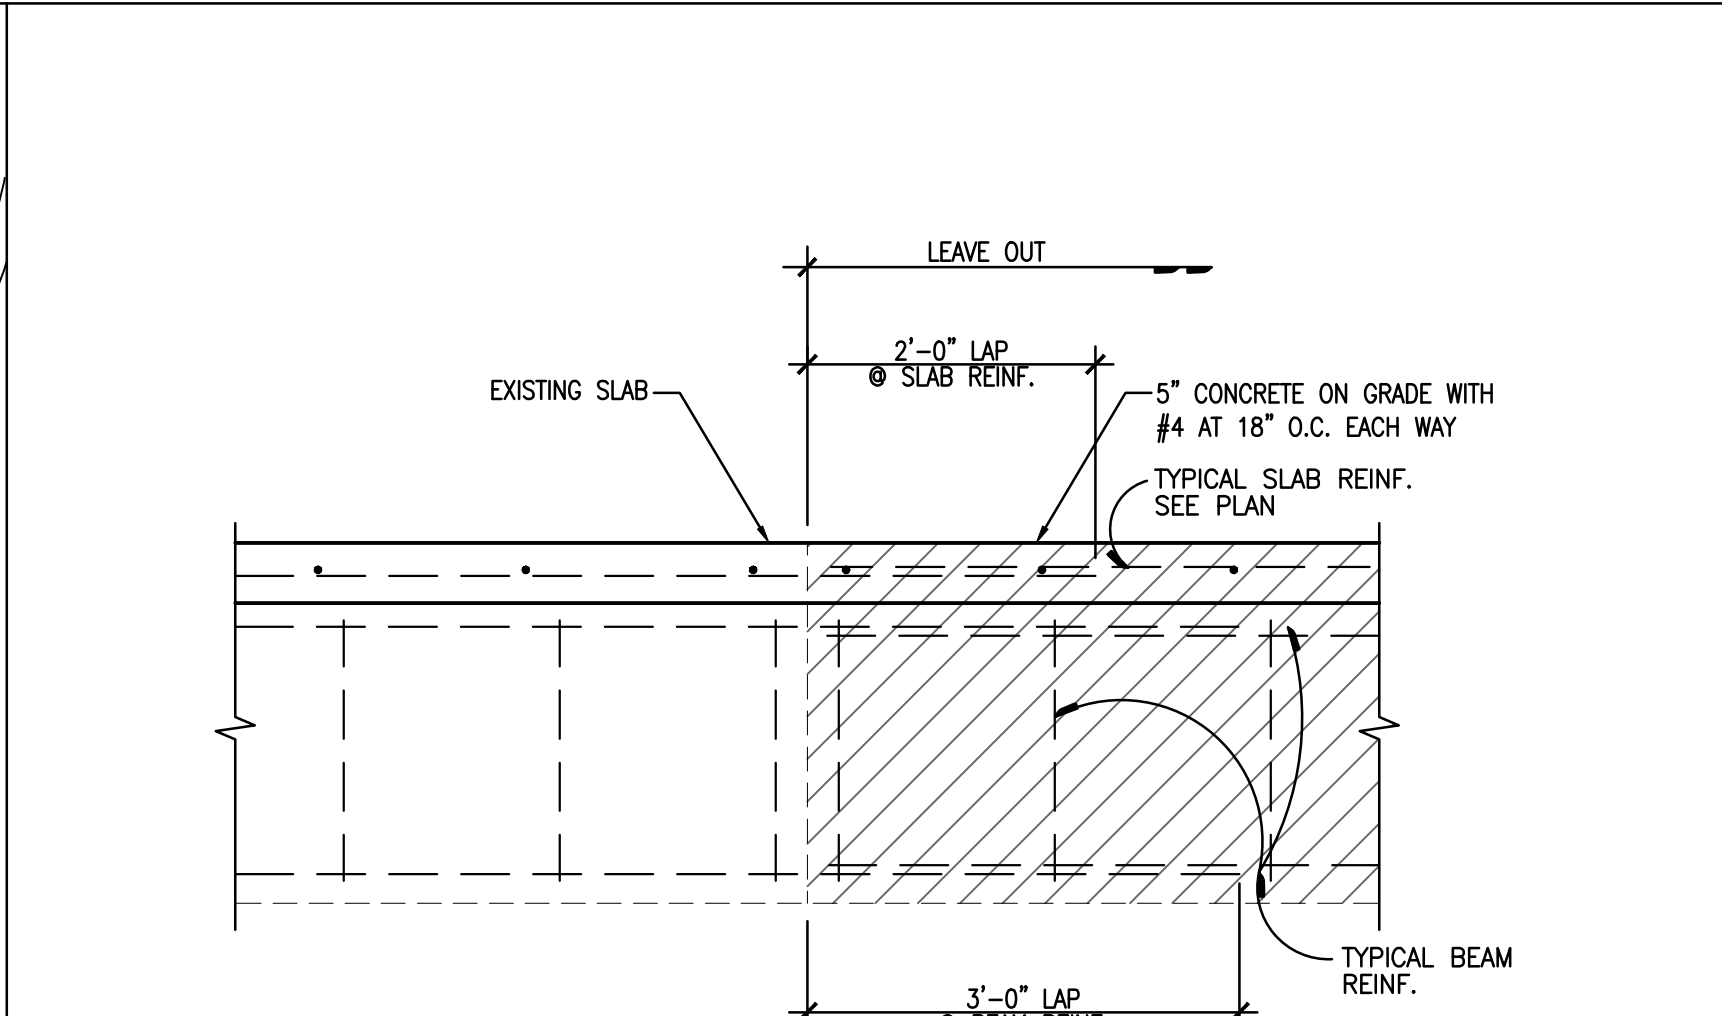

LEAVE OUT DETAIL
1/4" = 1'-0"

4

GENERAL NOTES	
1	CONTRACTOR TO VERIFY ALL DIMENSIONS ON SITE AND NOTIFY ARCHITECT OF ANY DISCREPANCIES PRIOR TO PROCEEDING.
2	GC TO DISPOSE OF ALL WASTE DURING DEMOLITION IN ACCORDANCE WITH ALL APPLICABLE JURISDICTIONS, CODES, AND ORDINANCES.
3	GC TO COORDINATE ADDITIONAL DIRECTIONAL SIGNAGE AS REQUIRED BY OWNER.
KEY NOTES:	
1	NEW MENU BOARD AND CANOPY CALL BOX; RE: 3/A0.2
2	APPROXIMATE GREASE TAP LOCATION RE: PLUMBING
3	NEW DRIVE THRU WINDOW RE: A/A0.3
4	EXISTING LANDSCAPE AREA TO REMAIN
5	G.C. TO PROVIDE 5" CONCRETE SLAB RE: 4/A0.2
6	EXISTING CURB
7	EXISTING LEAVE OUT
8	NEW PIPE BOLLARD RE: 2/A0.2



ID STUDIO 4, LLC
1431 GREENWAY DR, SUITE 150
IRVING, TEXAS 75038
TEL: 972.870.1288
WWW.IDSTUDIO4.COM

CLIENT:
FOCUS Brands
301 S. CONGRESS AVE., STE 11000
AUSTIN, TX 78701
512.236.3600
www.focusbrands.com

NOT FOR CONSTRUCTION/
BID ONLY

12-15-11

**SCHLOTZSKY'S DELI
THE TRAILS AT 620**
8300 N. FM 620 STE 103
AUSTIN, TX. 78726

CLIENT: FOCUS Brands
301 S. CONGRESS AVE. STE 11000
AUSTIN, TX 78701



DATE	DESCRIPTION
11.21.11	ISSUE FOR PERMIT
12.16.11	ISSUE FOR BID

DATE	DESCRIPTION

SHEET TITLE:
SITE PLAN

SHEET NUMBER:
A0.2

PROJECT NUMBER:
FOC11003