



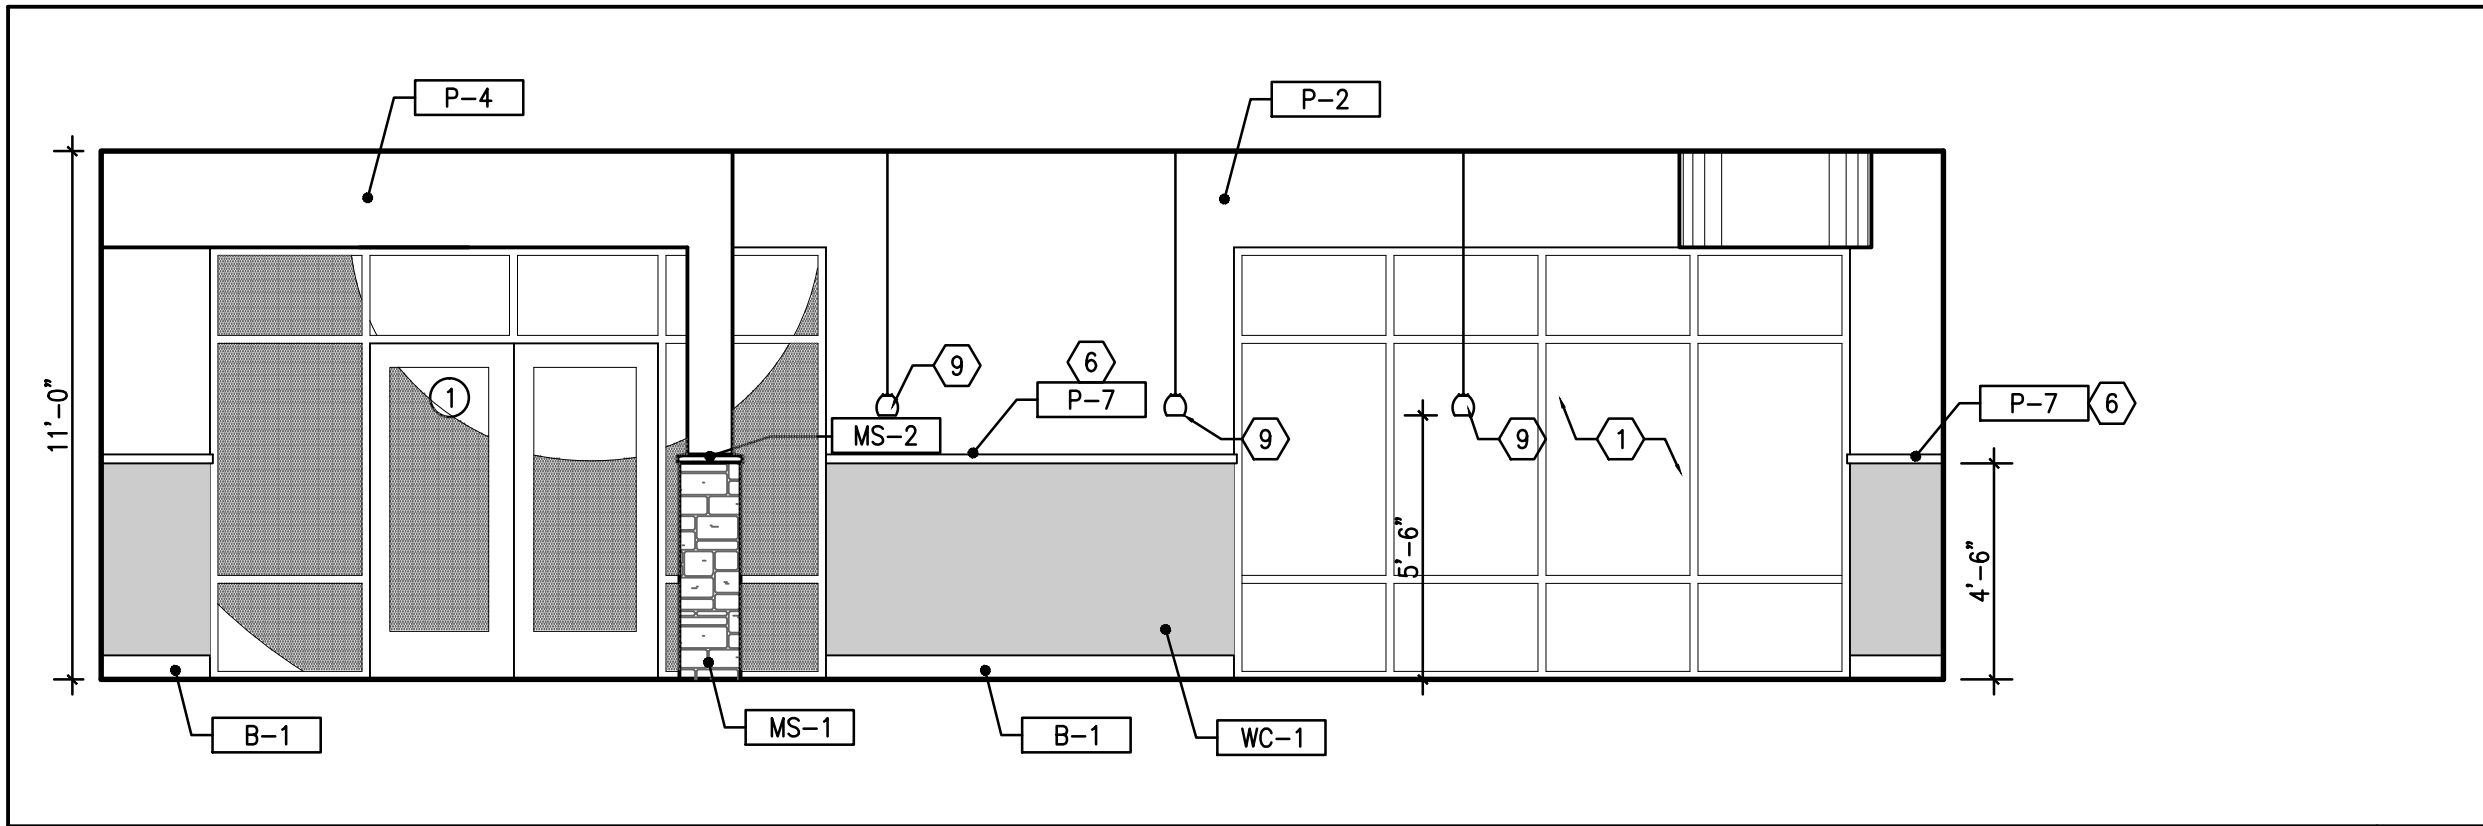


ELEVATION
1/4"=1'-0"

1

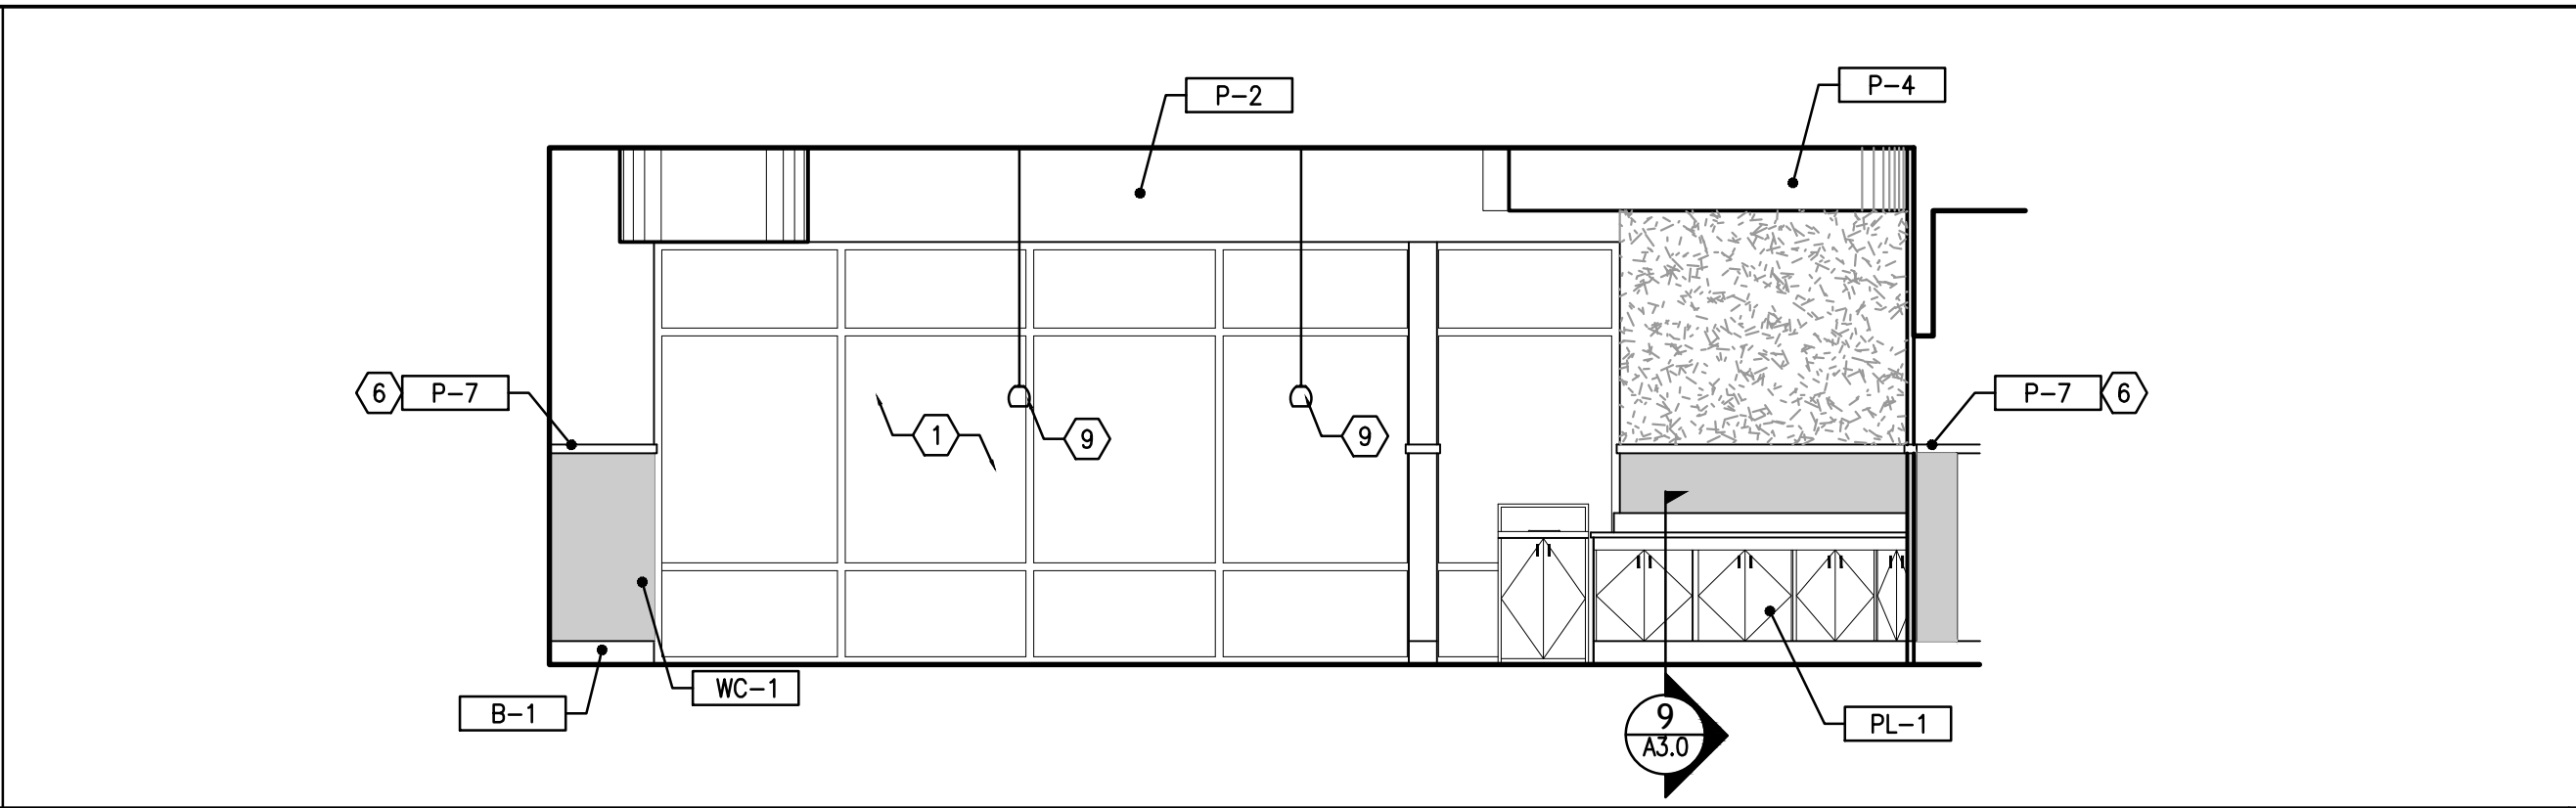


ELEVATION
1/4"=1'-0"

2

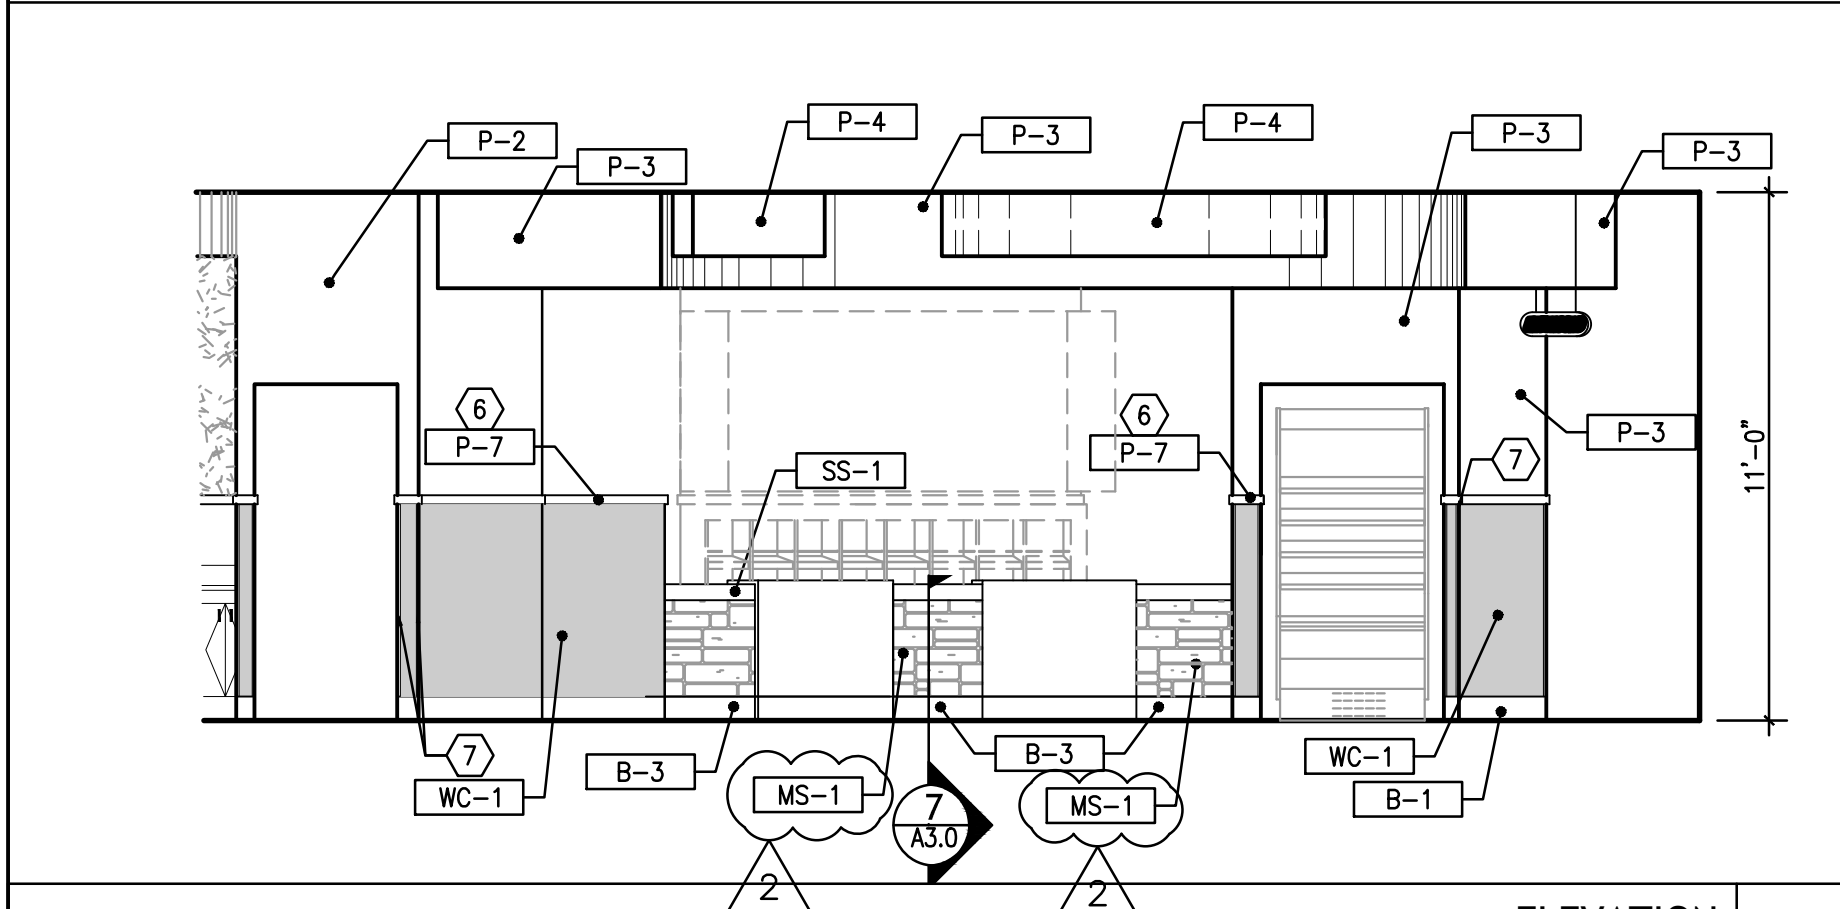


ELEVATION
1/4"=1'-0"

3

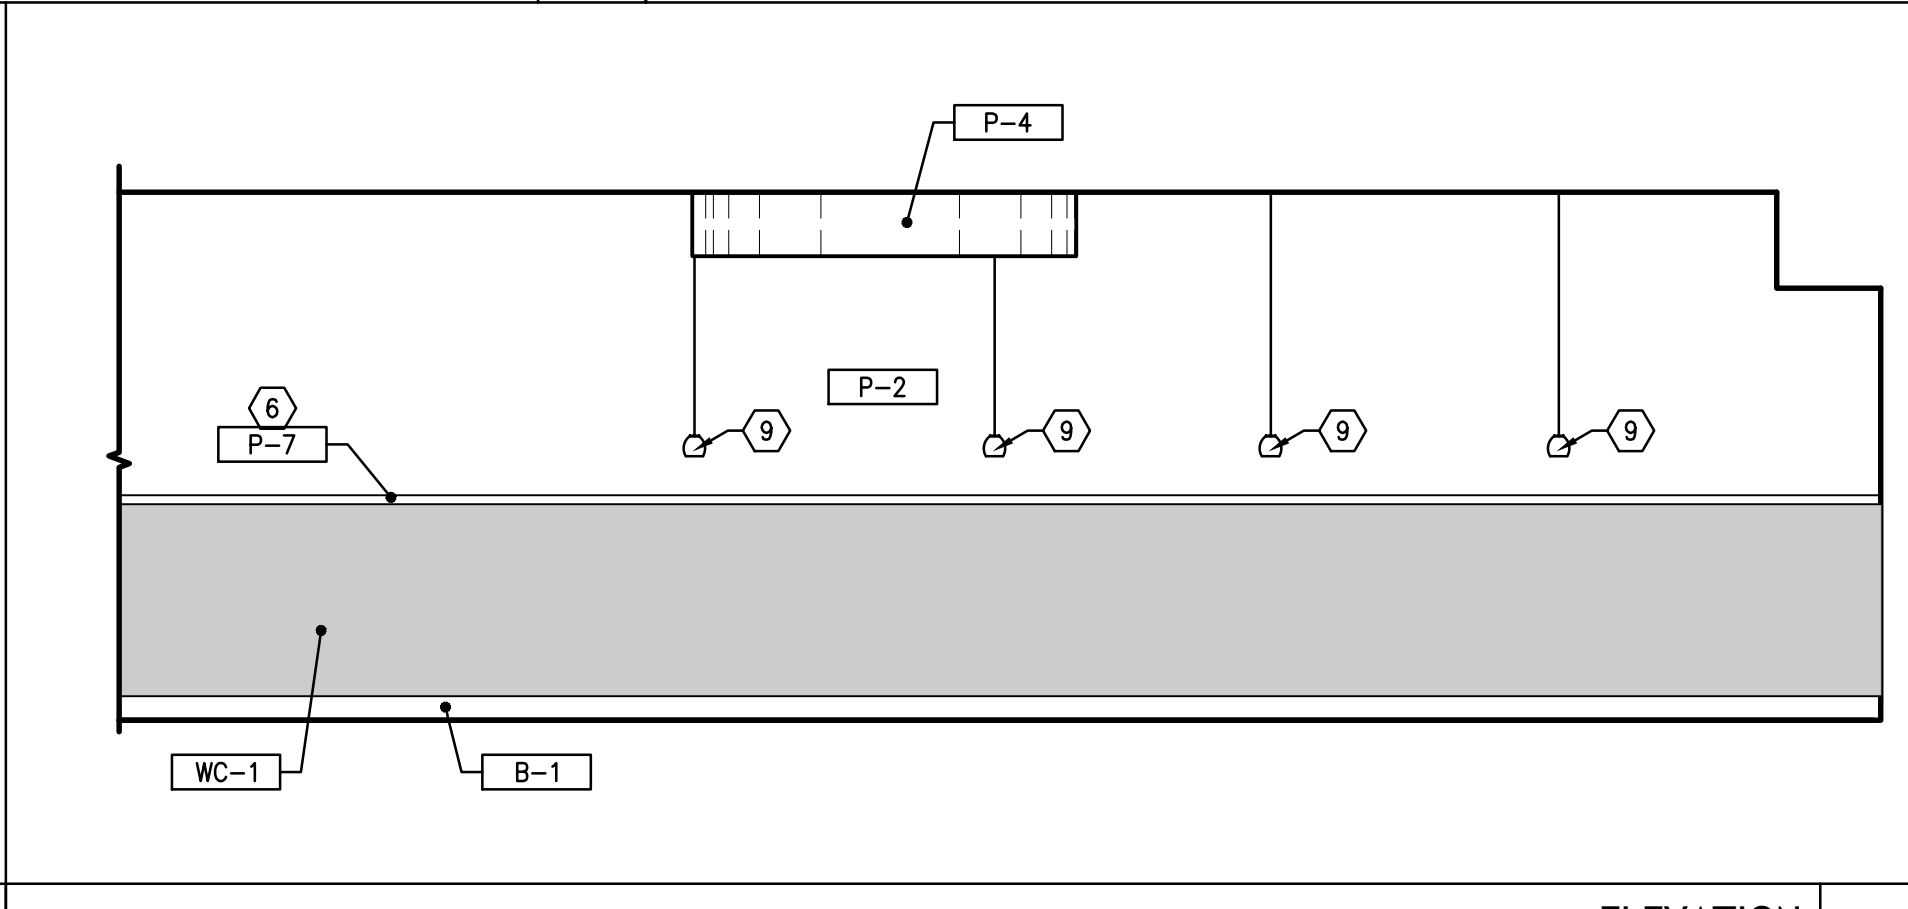


ELEVATION
1/4"=1'-0"

4

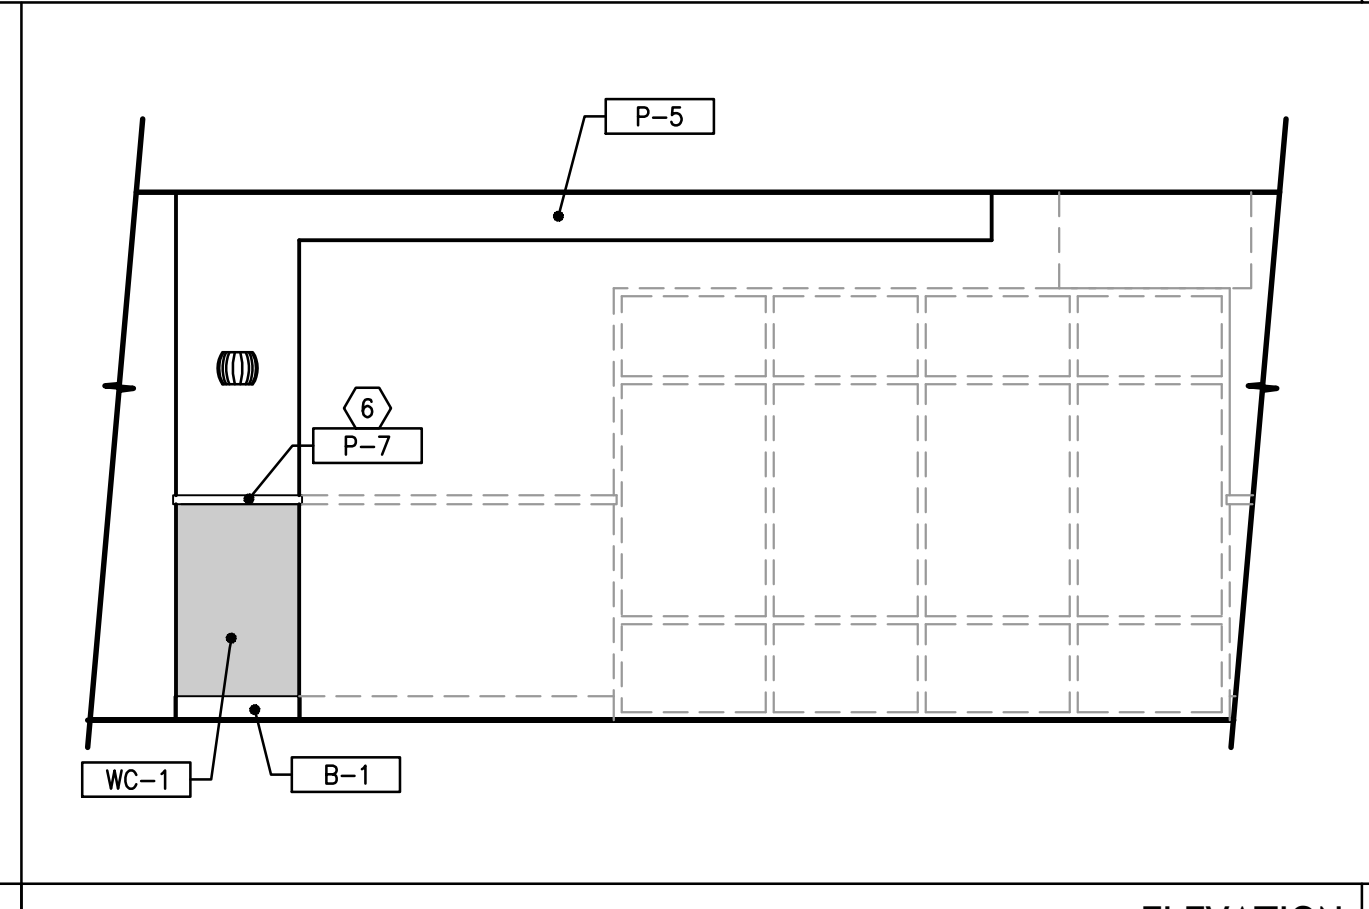


ELEVATION
1/4"=1'-0"

5

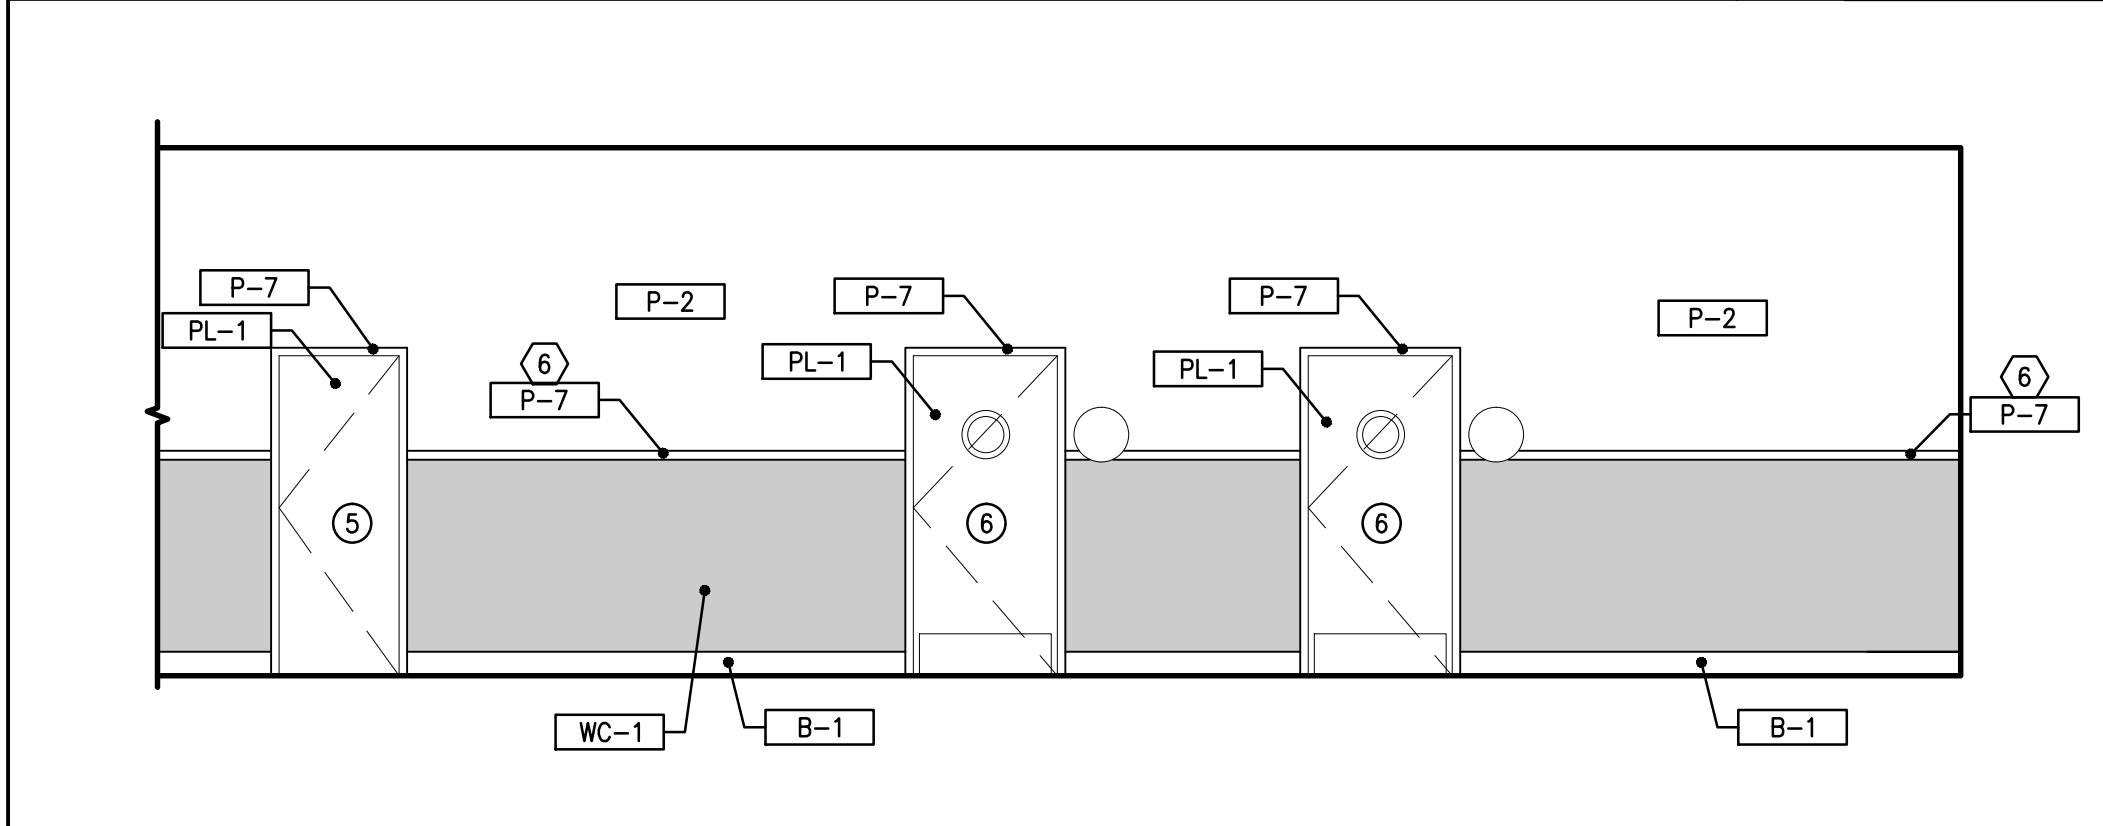


ELEVATION
1/4"=1'-0"

6

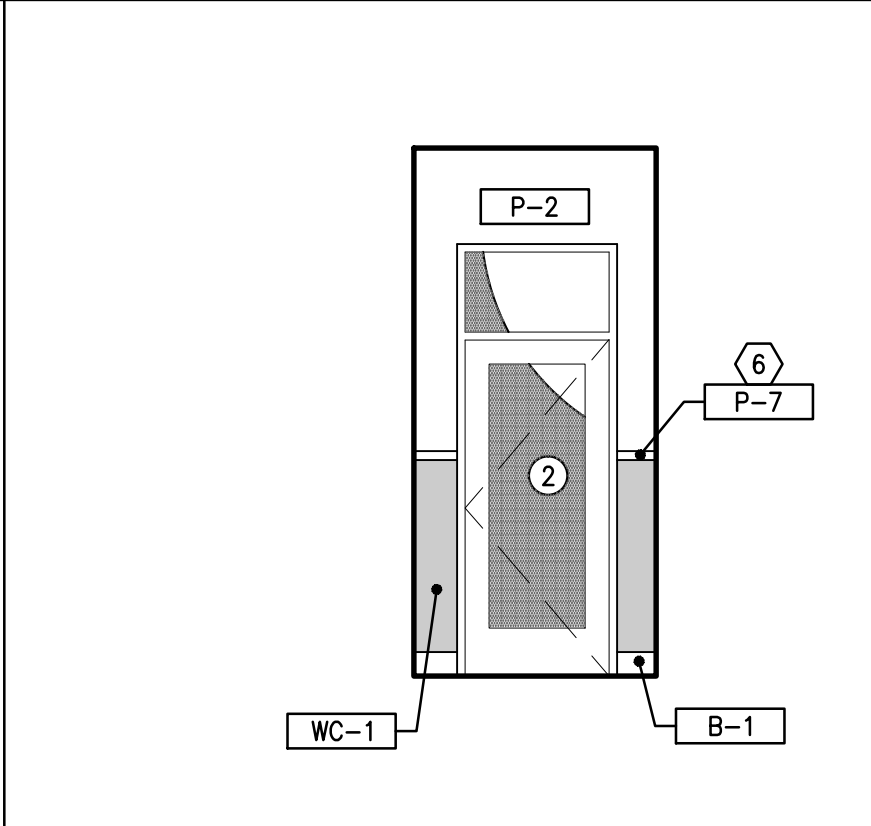


ELEVATION
1/4"=1'-0"

7

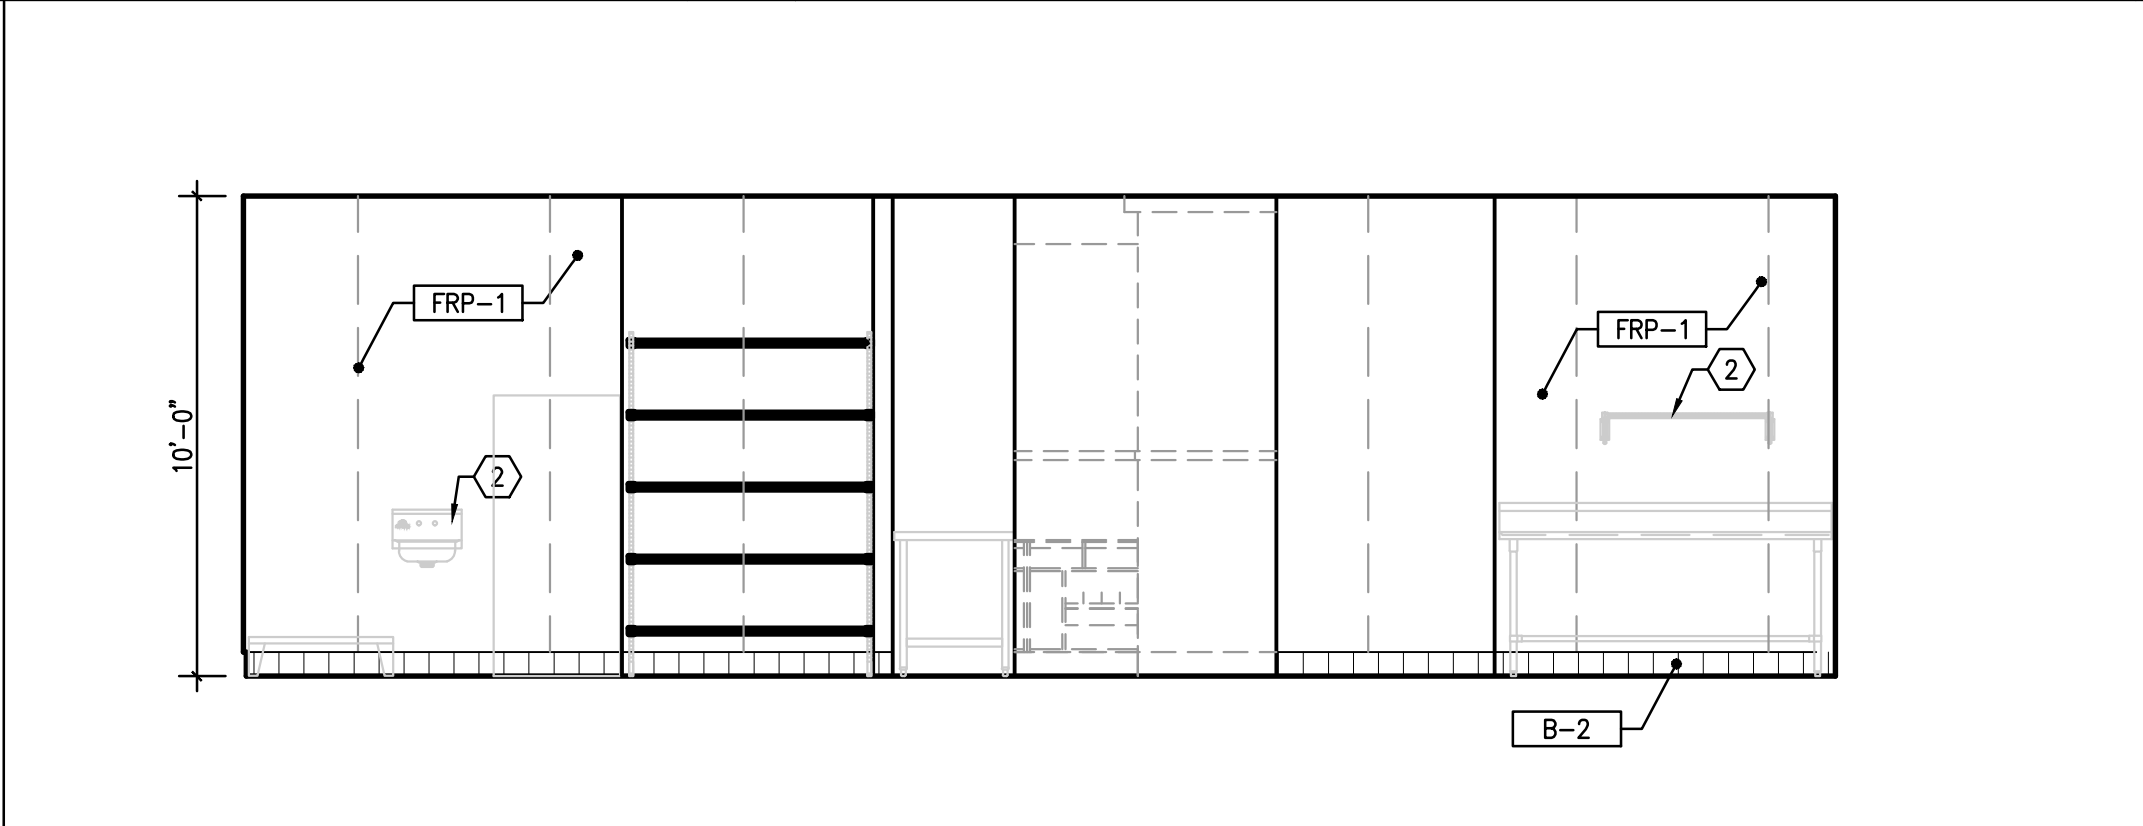


ELEVATION
1/4"=1'-0"

8

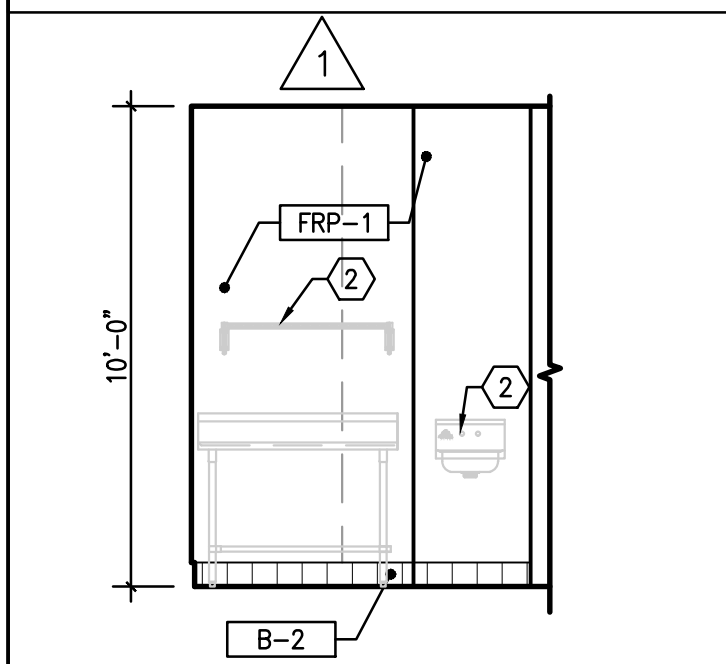


ELEVATION
1/4"=1'-0"

9

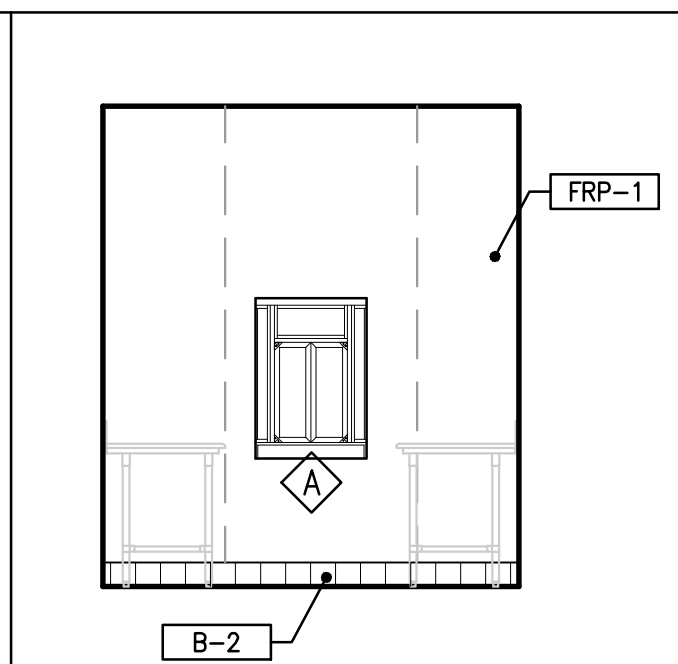


ELEVATION
1/4"=1'-0"

10

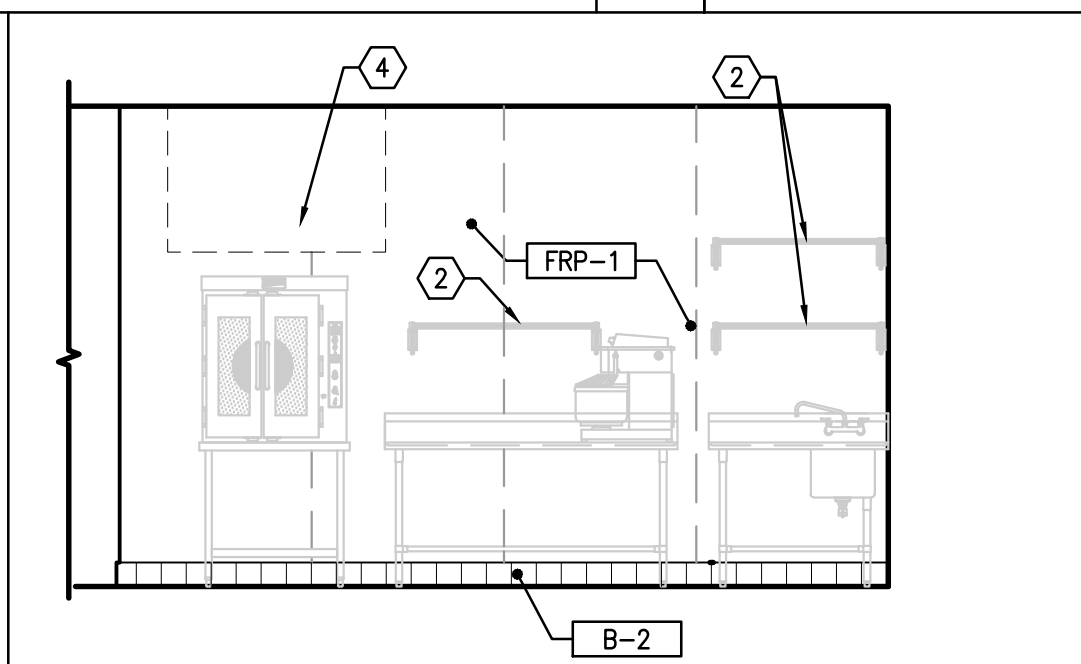


ELEVATION
1/4"=1'-0"

11

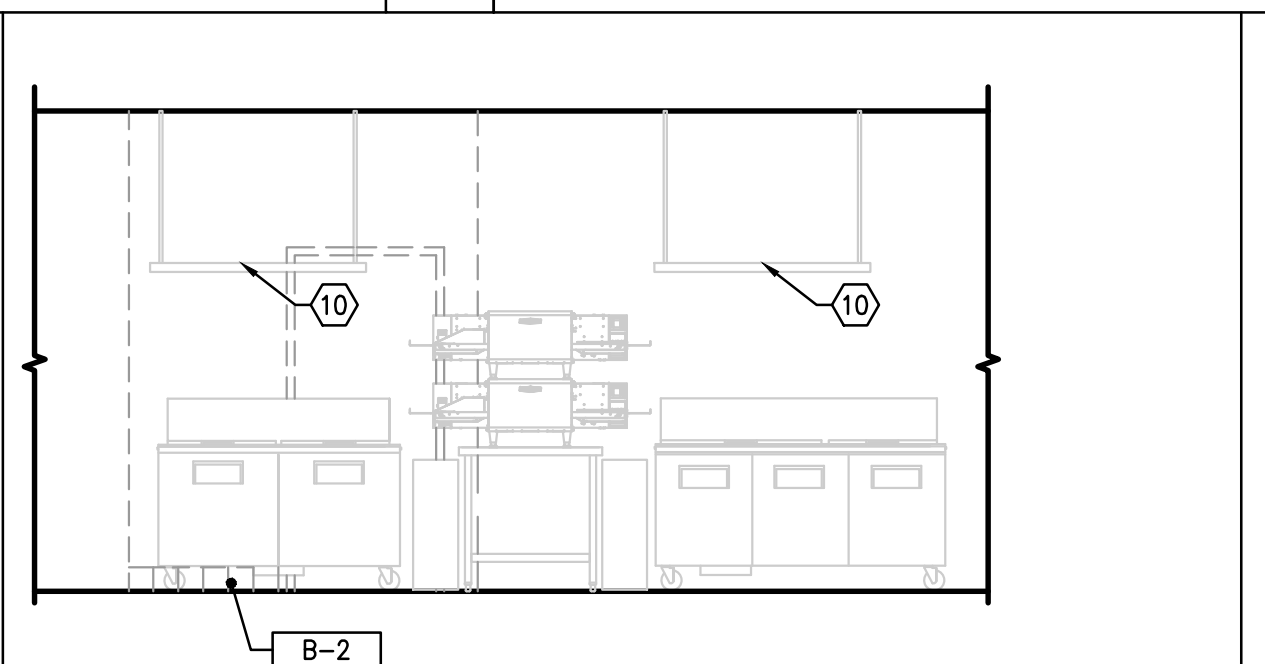


ELEVATION
1/4"=1'-0"

12

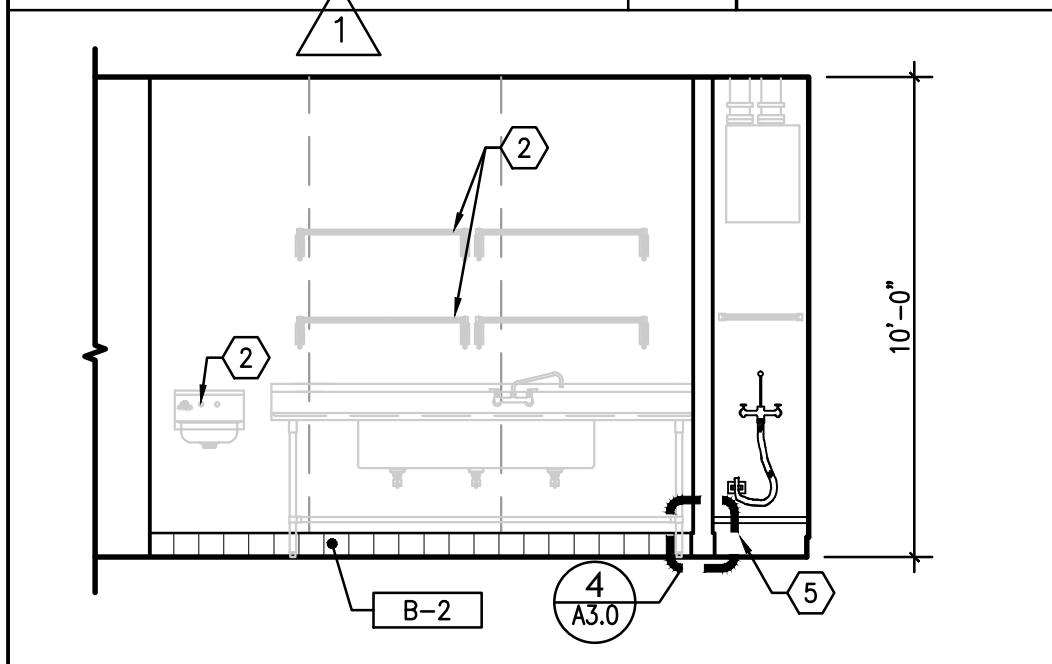

ELEVATION
1/4"=1'-0"

13

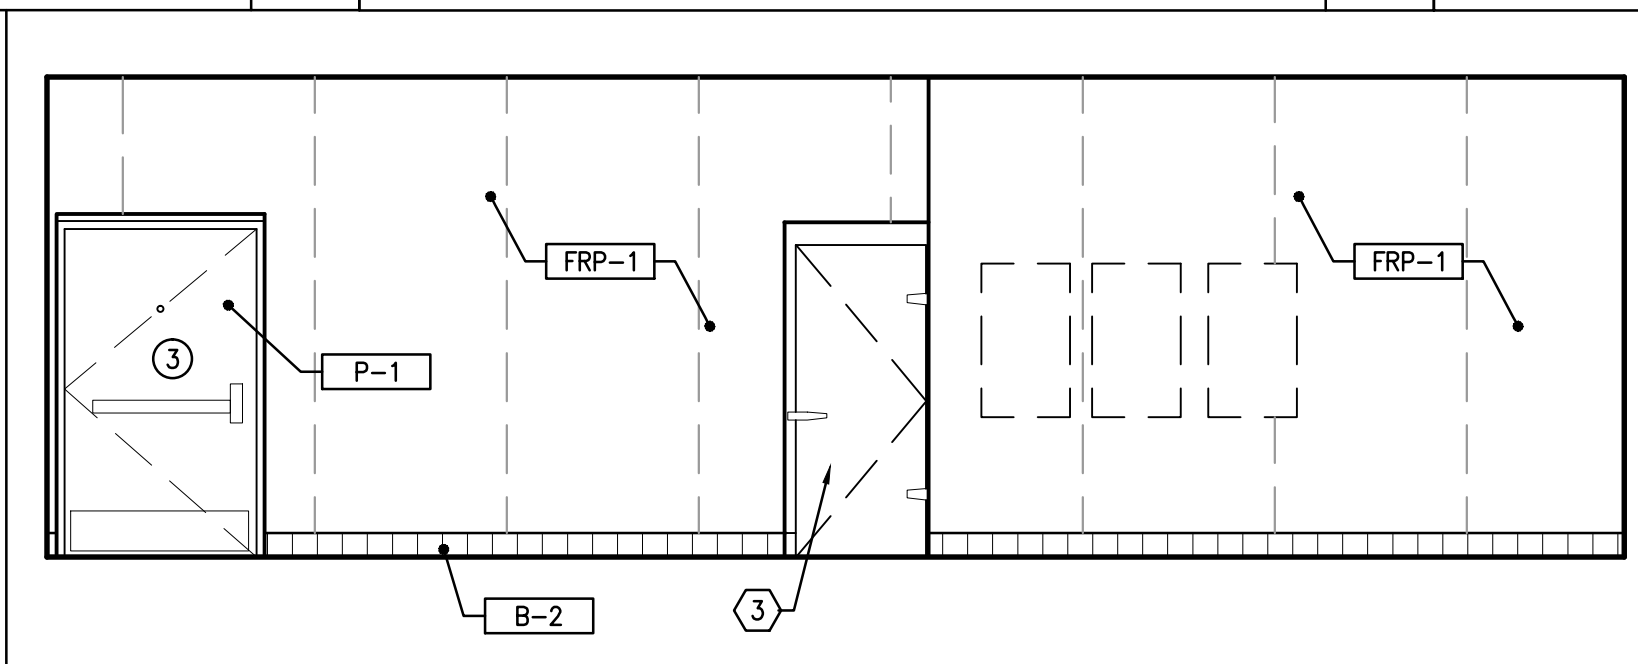

ELEVATION
1/4"=1'-0"

14

GENERAL NOTES

- 1 REFER TO SHEET K1.0 FOR ALL EQUIPMENT AND SPECIFICATIONS.
- 2 G.C. TO COORDINATE FINAL FINISH SELECTIONS WITH OWNER PRIOR TO INSTALLATION.
- 3 ALL INSTALLED INTERIOR FINISHES SHALL COMPLY WITH THE FLAME SPREAD REQUIREMENTS OF 2009 IBC, CHAPTER 8.
- 4 REFER TO SHEET A1.0 FOR ALL DIMENSIONS.
- 5 G.C. TO COORDINATE AND PROVIDE ALL BLOCKING FOR EQUIPMENT, MILLWORK, AND FIXTURES.

KEY NOTES:

- 1 EXISTING STOREFRONT AND GLAZING TO REMAIN.
- 2 G.C. TO PROVIDE WOOD BLOCKING FOR ALL EQUIPMENT.
- 3 COOLER BEYOND
- 4 HOOD, REFER TO MECHANICAL
- 5 MOP SINK, REFER TO PLUMBING.
- 6 2"x 3/4" CHAIR RAIL WITH EASED EDGES, PAINT AS SCHEDULED
- 7 1"x1"x4" STAINLESS STEEL CORNER GUARDS
- 8 EXTERIOR GRAPHIC, RE: EXTERIOR ELEVATIONS
- 9 LIGHTING; REF: ELECTRICAL
- 10 HANGING SHELF RE:4/A3.1

FINISH SCHEDULE

FLOORING	
FF-1	LOTZ RED VINYL
FF-2	AMBER WAVES VINYL
FF-3	LOTZ GREEN VINYL
FF-4	QUARRY TILE
FF-5	PORCELAIN
BASE	
B-1	6" RUBBER BASE
B-2	5x6 QUARRY BASE
B-3	6" STAINLESS STEEL BASE
WALLS AND WAINSCOT	
WC-1	KHAKI 54" WIDE
FRP-1	MARLITE
WT-1	12x12 TO 5'-0" A.F.F. TORTORA
MS-1	MANUFACTURED STONE
MS-2	MANUFACTURED STONE SILL
CEILING	
C-1	2'x2' LAY-IN CEILING
C-2	2'x4' VINYL FACED LAY-IN CEILING
C-3	MURAL
PAINT AND STAIN	
P-1	PURE WHITE
P-2	HOPSACK
P-3	POSITIVE RED
P-4	HUMOROUS GREEN
P-5	DAZZLE
P-6	OSAGE ORANGE
P-7	BLACK MAGIC
P-8	NOMADIC DESERT
P-9	DIVINE WHITE
MISC. INTERIOR	
SS-1	SOLID SURFACE; CORIAN; AURORA
PL-1	PLASTIC LAMINATE; WITCHCRAFT
PL-2	PLASTIC LAMINATE; ROCKY MOUNTAIN HIGH
AL-3	SATIN NICKEL WALL TILE TRIM



ID STUDIO 4, LLC

1431 GREENWAY DR, SUITE 150
IRVING, TEXAS 75038
TEL: 972.870.1288
WWW.IDSTUDIO4.COM

CLIENT:
FOCUS Brands
301 S. CONGRESS AVE., STE 11000
AUSTIN, TX 78701
512.236.3600
www.focusbrands.com

SCHLOTZSKY'S DELI
THE TRAILS AT 620

8300 N. FM 620 STE 103
AUSTIN, TX. 78726

CLIENT: FOCUS Brands
301 S. CONGRESS AVE. STE 11000
AUSTIN, TX 78701



DATE	DESCRIPTION
------	-------------

11.21.11	ISSUE FOR PERMIT
12.16.11	ISSUE FOR BID

DATE	DESCRIPTION
------	-------------

12.09.2011	HEALTH COMMENTS
12.15.2011	LANDLORD BUILDING CHANGE

SHEET TITLE:
INTERIOR
ELEVATIONS

SHEET NUMBER:
A2.2

PROJECT NUMBER:
FOC11003

