



A. WEST ELEVATION
SCALE = 1/4" = 1'-0"

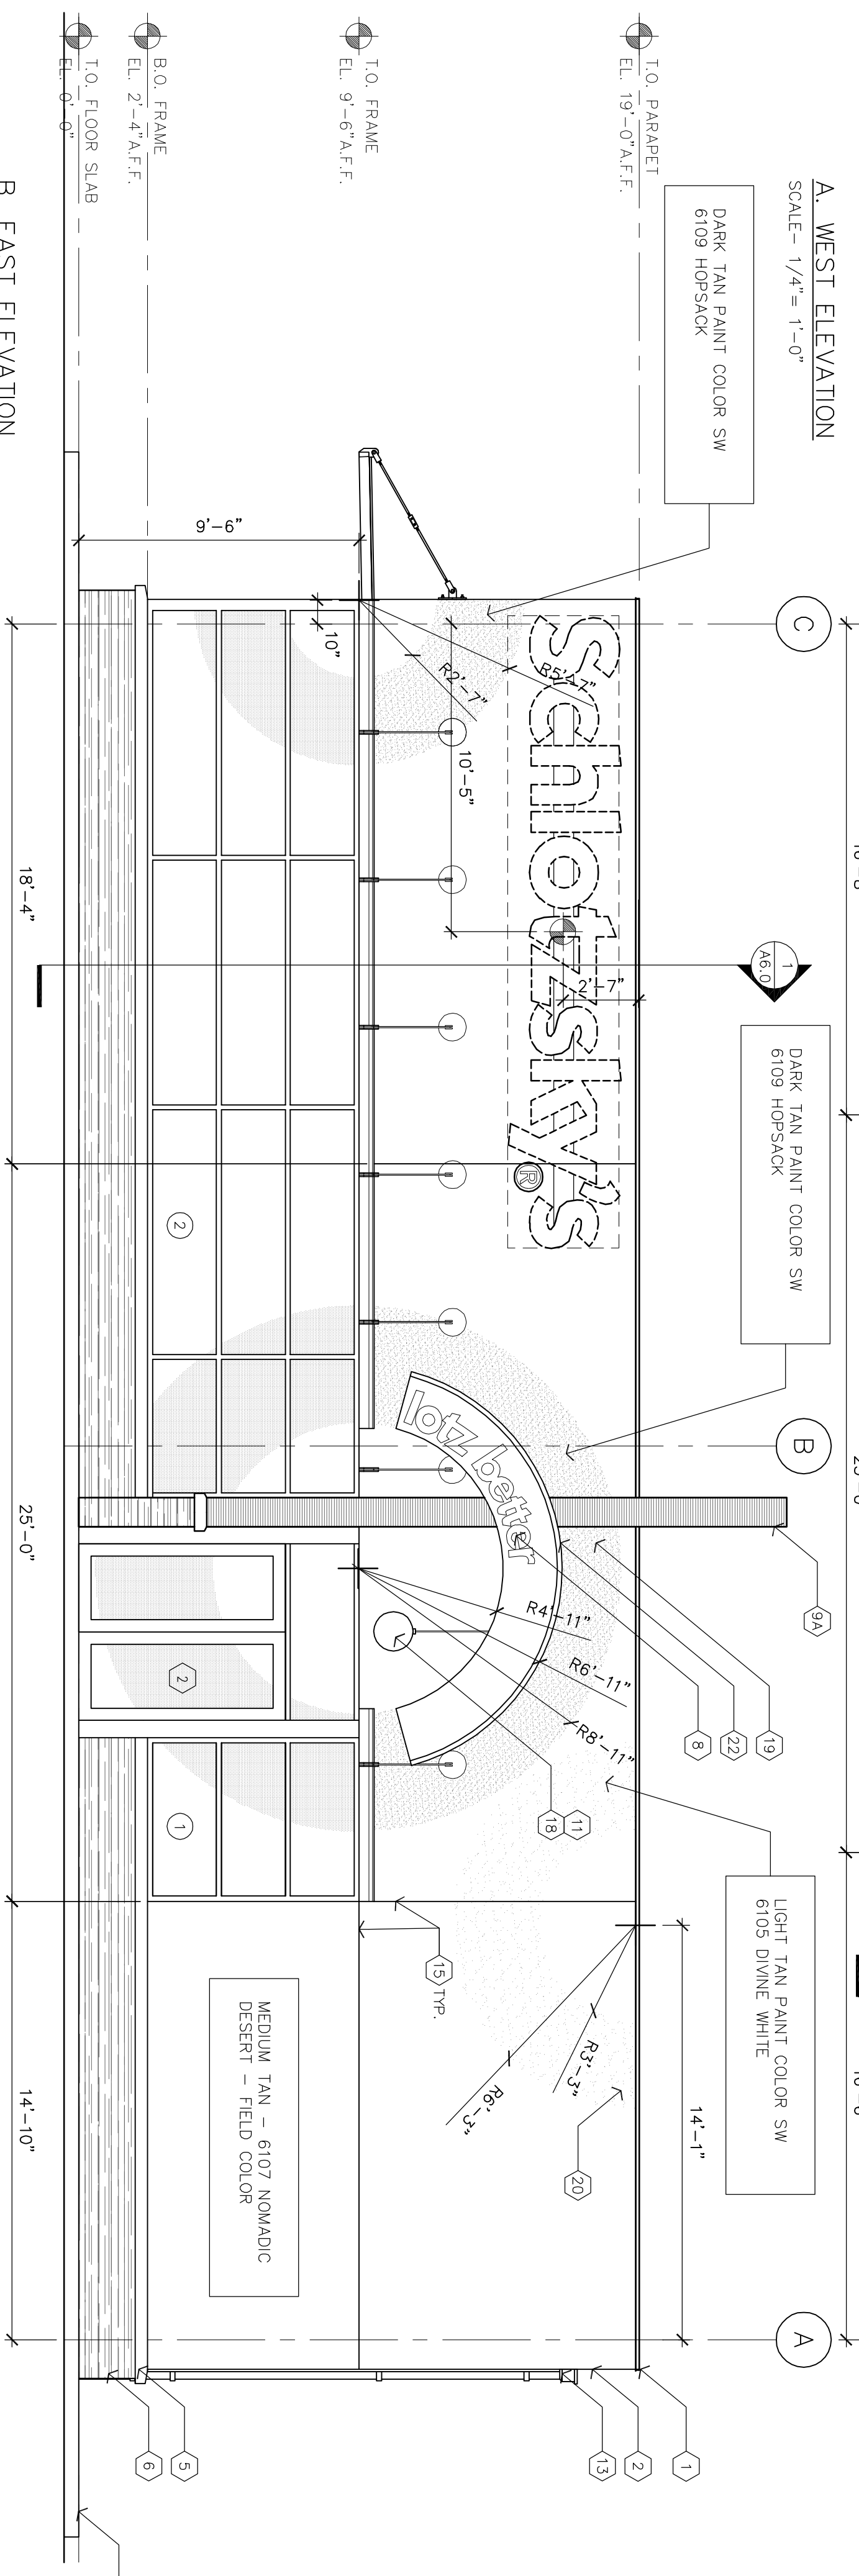

B. EAST ELEVATION
SCALE = 1/4" = 1'-0"

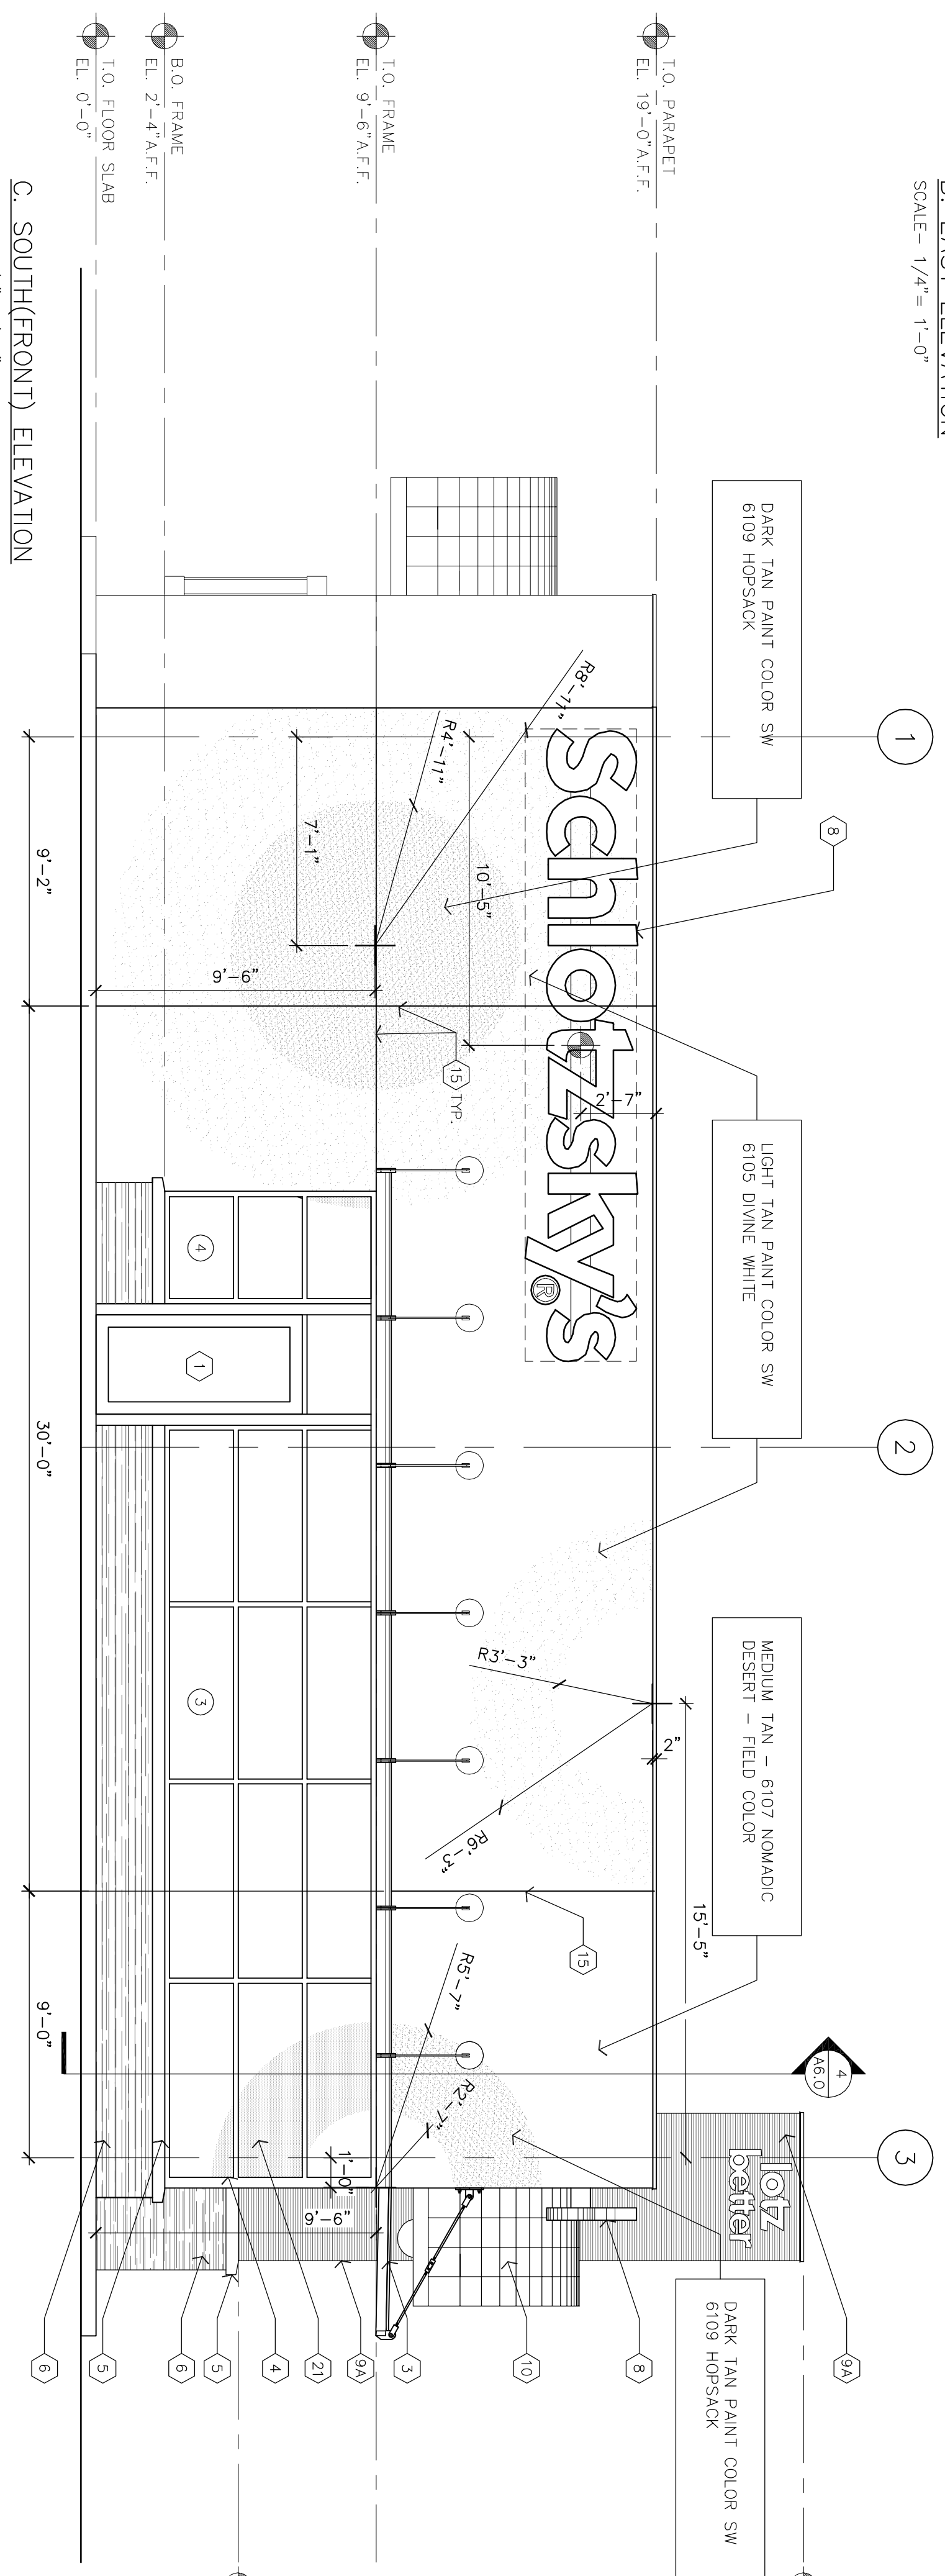

C. SOUTH (FRONT) ELEVATION
SCALE = 1/4" = 1'-0"

ELEVATION KEY NOTES:

- 1 METAL COPING - PREFINISHED [R-2]
- 2 STUCCO FINISH
- 3 STEEL CANOPY - PAINT [XP-2]
- 4 STOREFRONT SYSTEM - REFER TO FLOOR PLAN & WINDOW SCHEDULE
- 5 FAUX STONE SILL [CS-2]
- 6 FAUX STONE FINISH SYSTEM [CS-1]
- 7 SIDEWALK OR CURB - REFER TO SITE DETAILS SHEET
- 8 SIGNAGE - REFER TO ELECTRICAL DRAWINGS
- 9 WALL/PARAPET FIN - REFER TO FLOOR PLAN & ROOF PLAN FOR REFERENCED DETAILS.
- 9A SAME AS 9 EXCEPT PAINT ALL SIDES OF PARAPET FIN @ SCHLOTZSKY'S XP-1
- 10 STANDING SEAM METL. ROOF @ BARREL CANOPY R-1
- 11 LIGHT FIXTURE - REFER TO ELECTRICAL DRAWINGS
- 12 SCUPPER, CONDUCTOR HEAD & DOWNSPOUT [R-3]
- 13 DOWNSPOUT SHALL SPILL TO SIDEWALK/FRENCH/OR PER REFER TO DETAIL DRAWINGS FOR ROOMING & DETAILS
- 14 CENTER ON DRIVE-THRU WINDOW
- 15 STUCCO CONTROL JOINT
- 16 DOOR - PAINT [XP-5]
- 17 FRAME - PAINT [XP-4]
- 18 CENTER JUNIT FIXTURE ON DOOR OR PLASTER AS SHOWN
- 19 PAINTED GRAPHIC [XP-2]
- 20 PAINTED GRAPHIC [XP-3]
- 21 VINYL WINDOW GRAPHIC TO BE FURNISHED BY OWNER & INSTALLED BY G.C. ON EXTERIOR FACE OF GLASS
- 22 GAS OR ELECTRICAL METERS - PAINT [XP-5]

STUCCO SYSTEM SHALL BE 3 COAT CONSISTING OF ONE LAYER OF 30# FELT FOLLOWED BY SELF FURRING LATH W/ FELT BACKING, (2 LAYERS OF FELT TOTAL AGHIEVE DRAINAGE MAT) FOLLOWED BY 3/8" SCRATCH COAT, 3/8" BROWN COAT & 1/8" OMEGA FLEX" ACRYLIC TOP COAT. TOP COAT SHALL BE PIGMENTED WHITE TO MATCH R-2 COLOR. TEXTURE SHALL BE MEDIUM SAND. PROVIDE SAMPLE FOR OWNER APPROVAL TO INCLUDE COLOR MATCH & TEXTURE. EQUIVALENT MANUFACTURERS PRODUCTS ARE ACCEPTABLE.

Rev	By	Date

SCHLOTZSKY'S
@ VICTORY LAKETOWN CENTER
TRACT 7A NEC INTERSTATE HWY 45 & F.M.646
LEAGUE CITY, TEXAS 77573

ARCH
WOOL Associates, LLC.
ARCHITECTS - PLANNERS
13734 Branford Green Dr.
Houston, TX 77083
(281) 530-3192

Date	05-26-2010
Scale	AS SHOWN
Drawn by	KW
Job#	VICTORY LAKE

A3.0