


Rev.	By	Date

SCHLOTZSKY'S
@ VICTORY LAKETOWN CENTER
TRACT 7A NEC INTERSTATE HWY 45 & F.M.646
LEAGUE CITY, TEXAS 77573


ARCH
Woo Associates, LLC.
ARCHITECTS – PLANNERS
13734 Branford Green Dr.
Houston, TX 77083
(281) 530-3192

Date	05-26-2010
Scale	AS SHOWN
Drawn by	KW
Job #	VICTORY LAKE


A5.0

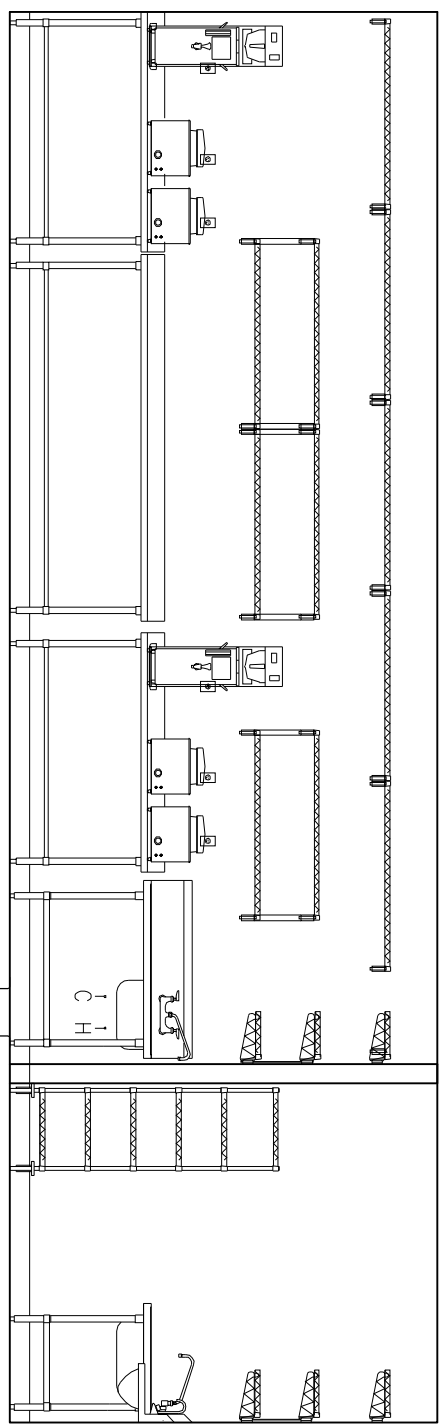


5. KITCHEN ELEVATION
SCALE- 1/4"= 1'-0"

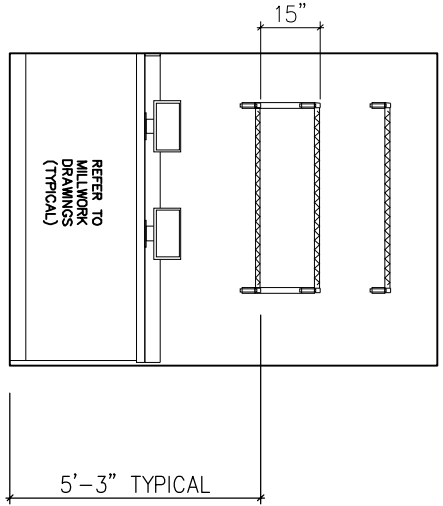


4. DRIVE THRU ELEVATION
SCALE- 1/4"= 1'-0"

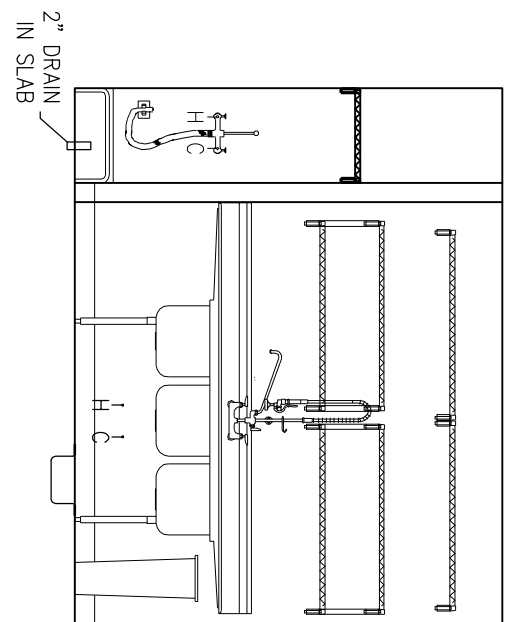

3. PREPARATION ELEVATION
SCALE- 1/4"= 1'-0"

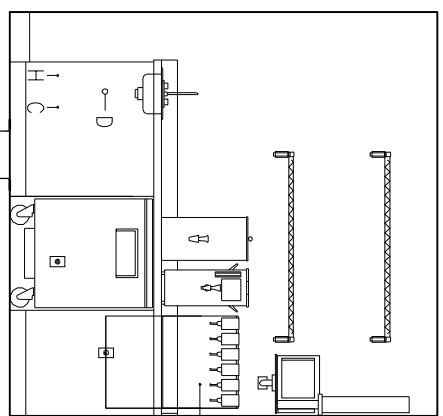






2. DRIVE - THRU ELEVATION
SCALE- 1/4"= 1'-0"

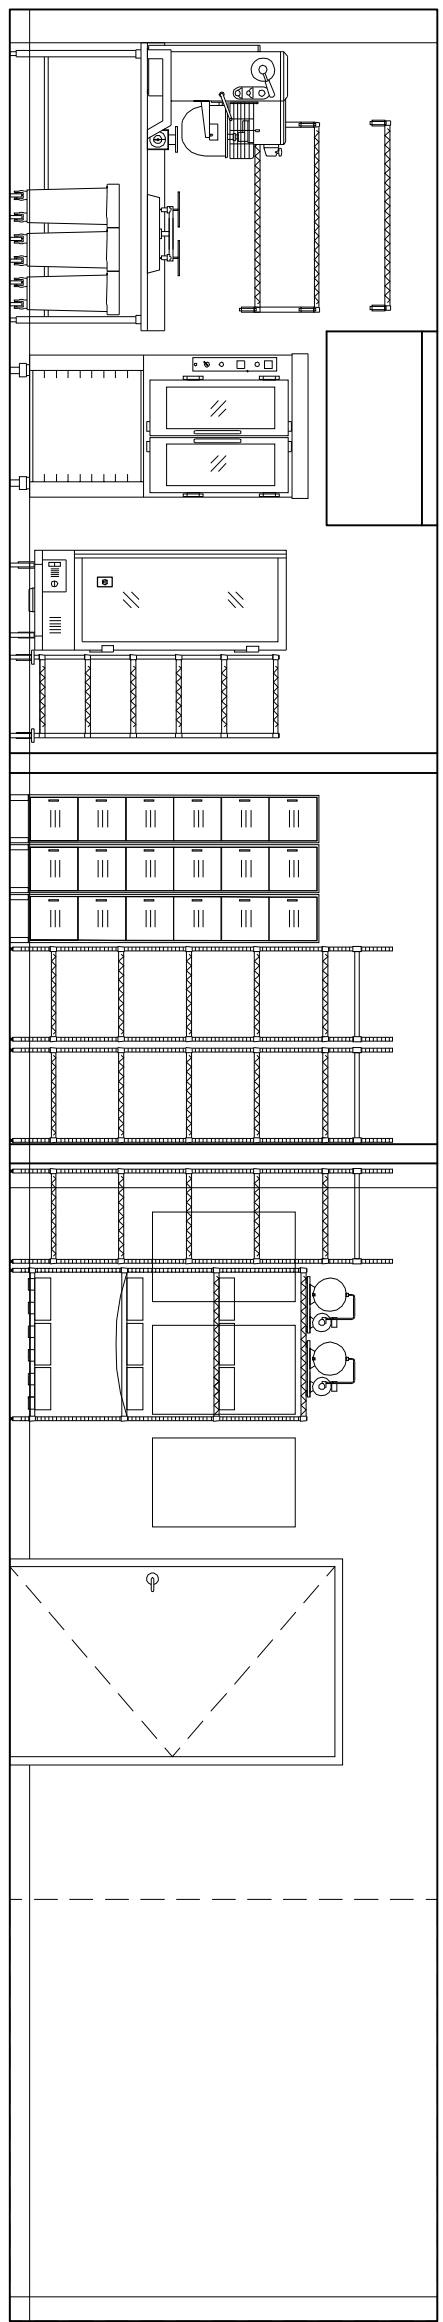

1. STORAGE & BAKING ELEVATION
SCALE- 1/4"= 1'-0"

BUILDING SECTION KEY NOTES:

- 1 LAP & SCREW FRAMING AS SHOWN
- 2 CONT. 20 GA STL. ANGLE
- 3 DIAGONAL WALL BRACING @ 48" O.C.
- 4 3 5/8" .20GA MTL. STDS @ 16" O.C. MAX.
- 5 SUSPENDED CEILING - SEE REFLECTED CEILING PLAN
- 6 FLOORING AS SCHEDULED OVER EXISTING CONC. SLAB - SEE FLOOR FINISH PLAN
- 7 BOLTED CONNECTION W/ WASHERS & LOCKNUTS @ BAR JOIST (TYP)
- 8 16 GA. STL. STUD TRACK TO SPAN ACROSS BAR JOISTS GYP. CEILING
- 9 FRAME BETWEEN CURVED SOFTIT BULKHEADS W/ 3 5/8" 20 GA. STL. FRAMING @ 16" O.C.
- 10 CONT. CURVED STUD TRACK- FORM TO RECTO RADIUS W/ 3 5/8" 20 GA. STL. BULKHEAD FRAMING @ 8" C.
- 11

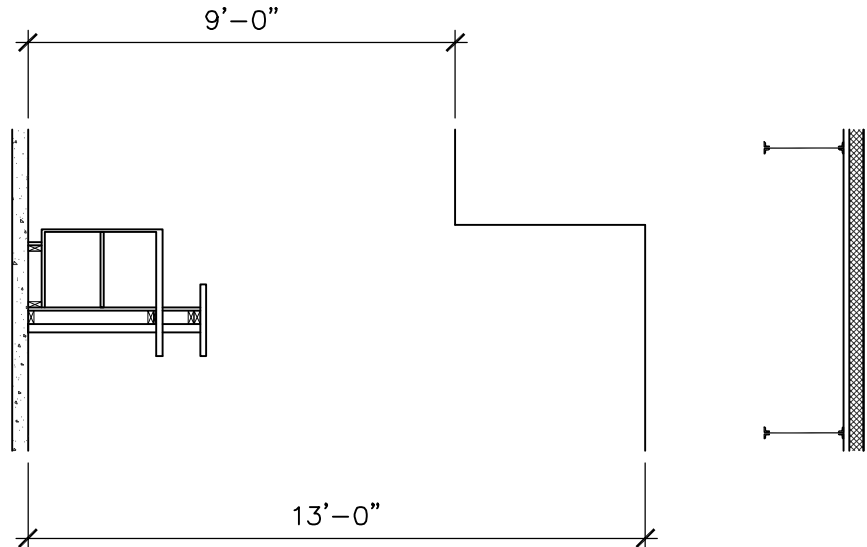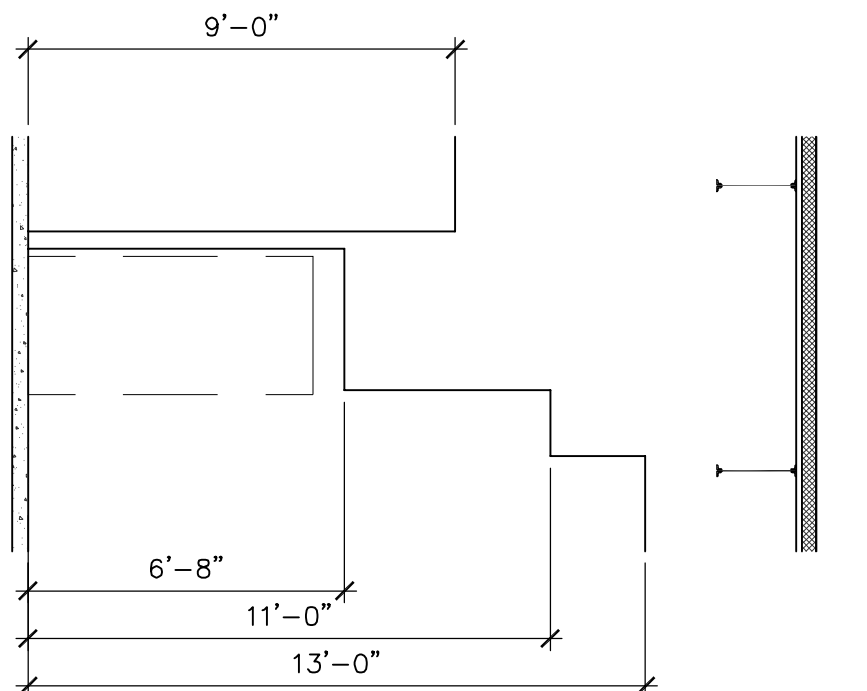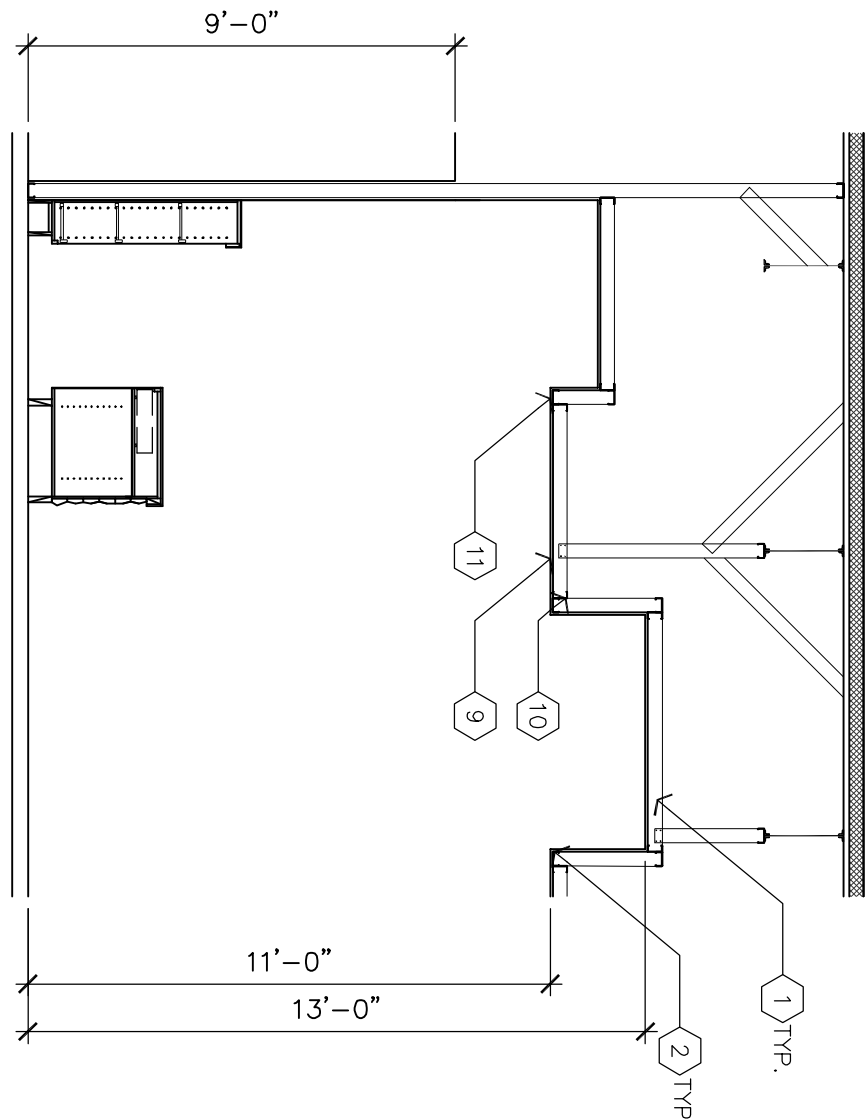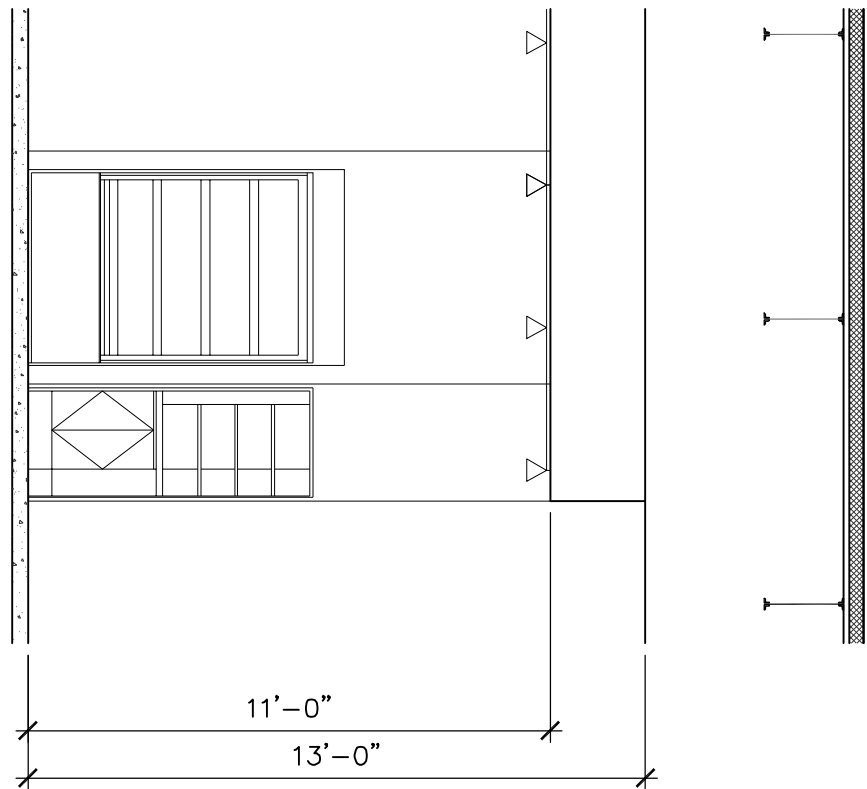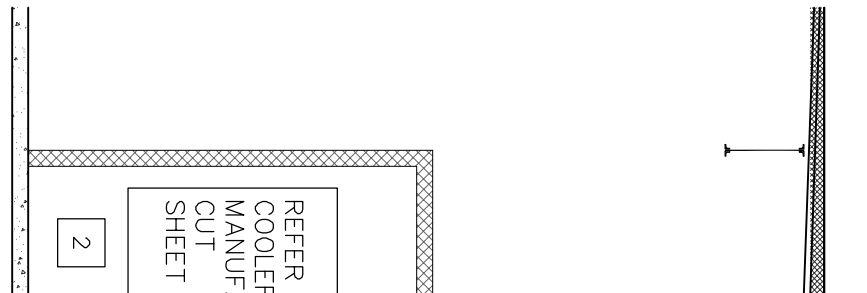




10. INTERIOR SEC.-ELEVATION
SCALE- 1/4"= 1'-0"

9. INTERIOR SEC.-ELEVATION
SCALE- 1/4"= 1'-0"

8. INTERIOR SEC.-ELEVATION
SCALE- 1/4"= 1'-0"

7. INTERIOR SEC.-ELEVATION
SCALE- 1/4"= 1'-0"




6. PICK-UP SEC.-ELEVATION
SCALE- 1/4"= 1'-0"

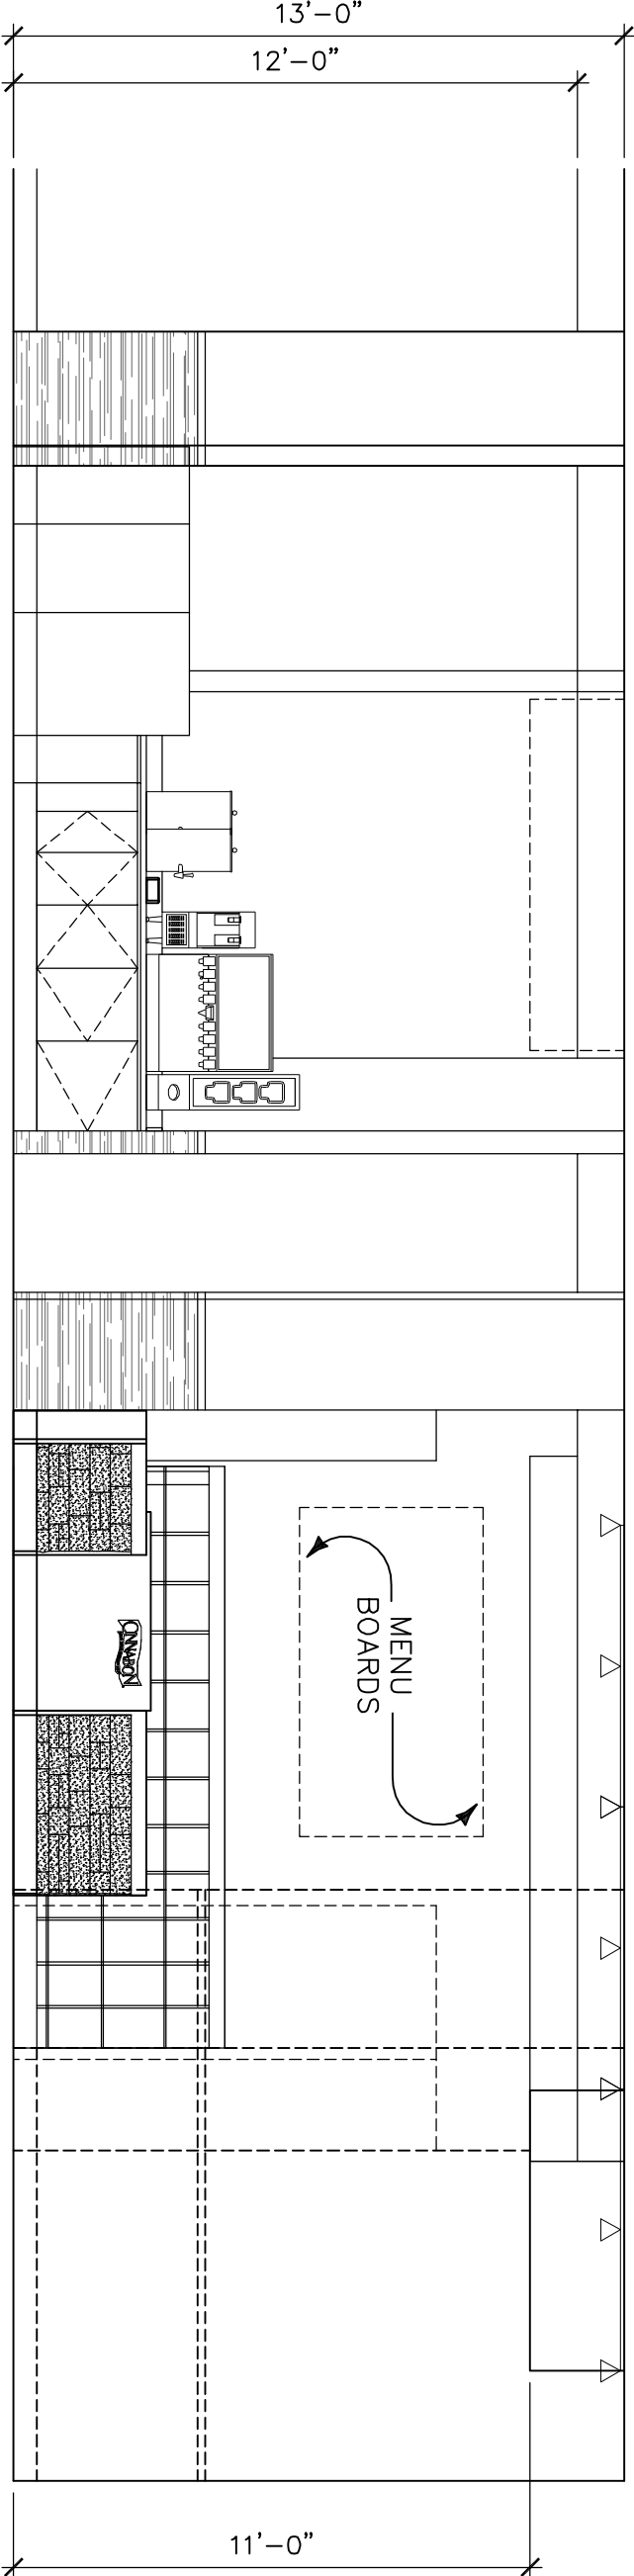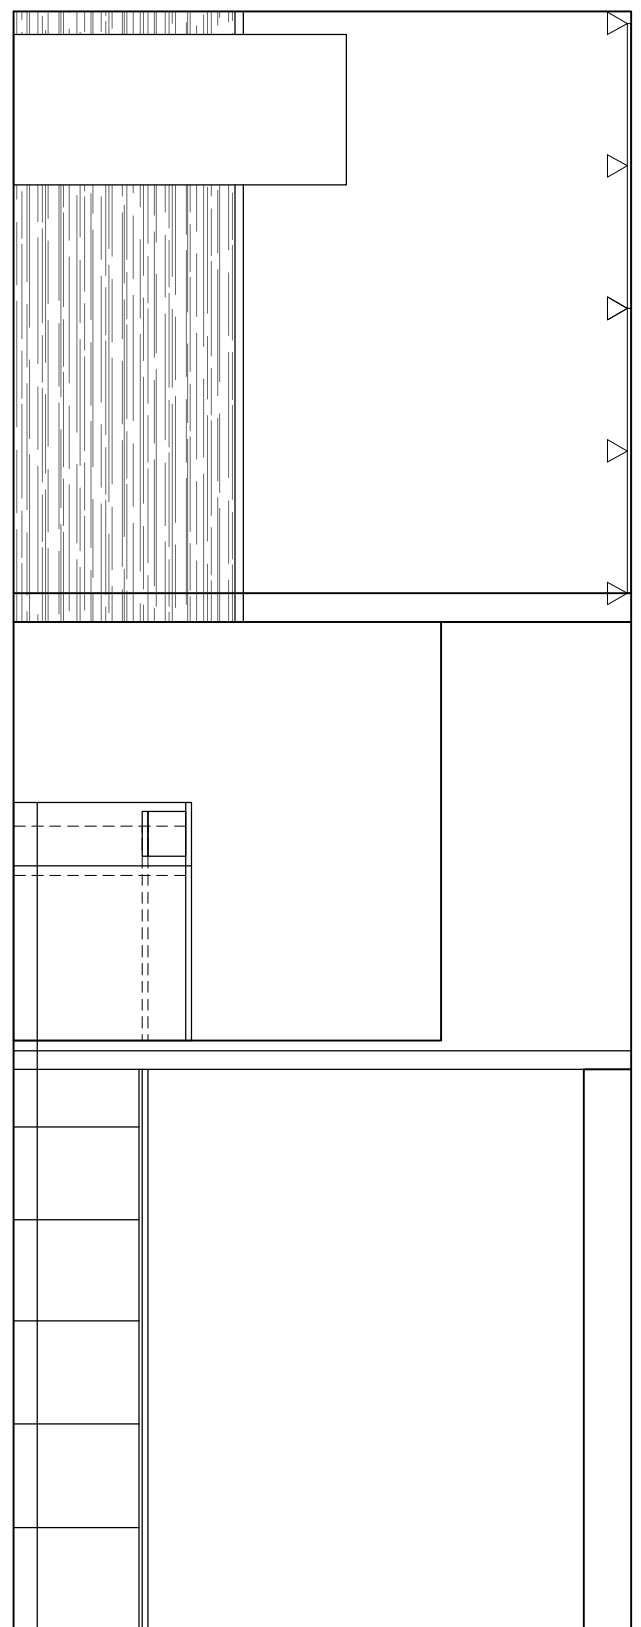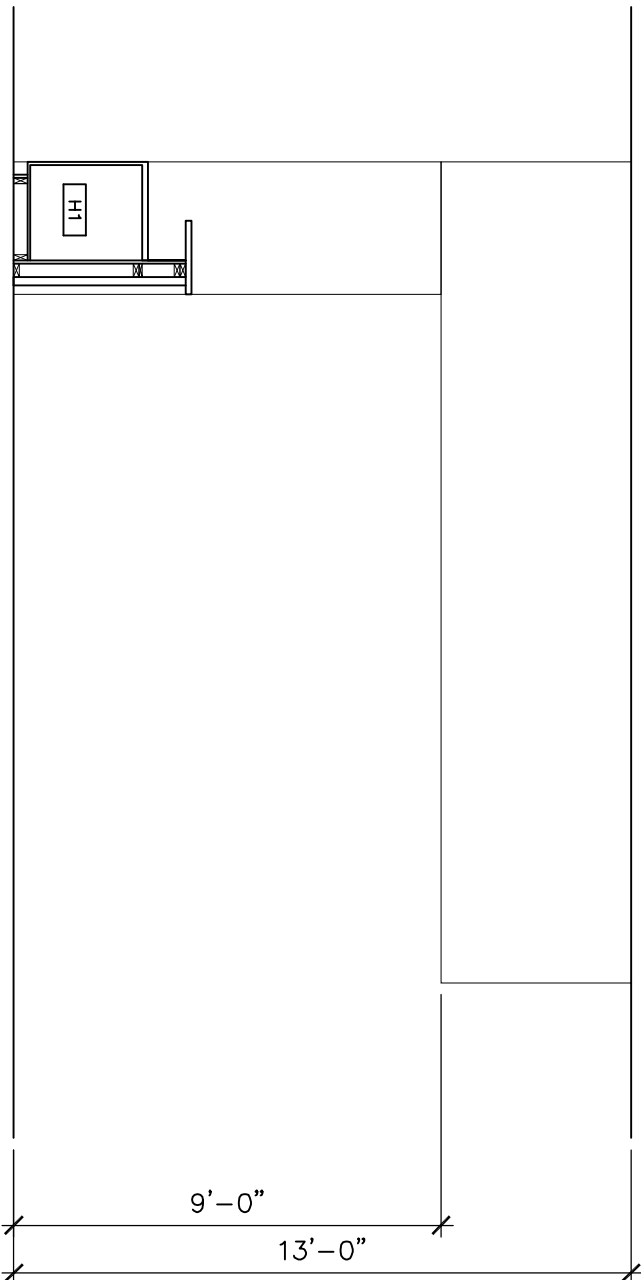

13. INTERIOR ELEVATION
SCALE- 1/4"= 1'-0"

12. INTERIOR ELEVATION
SCALE- 1/4"= 1'-0"

11. INTERIOR ELEVATION
SCALE- 1/4"= 1'-0"

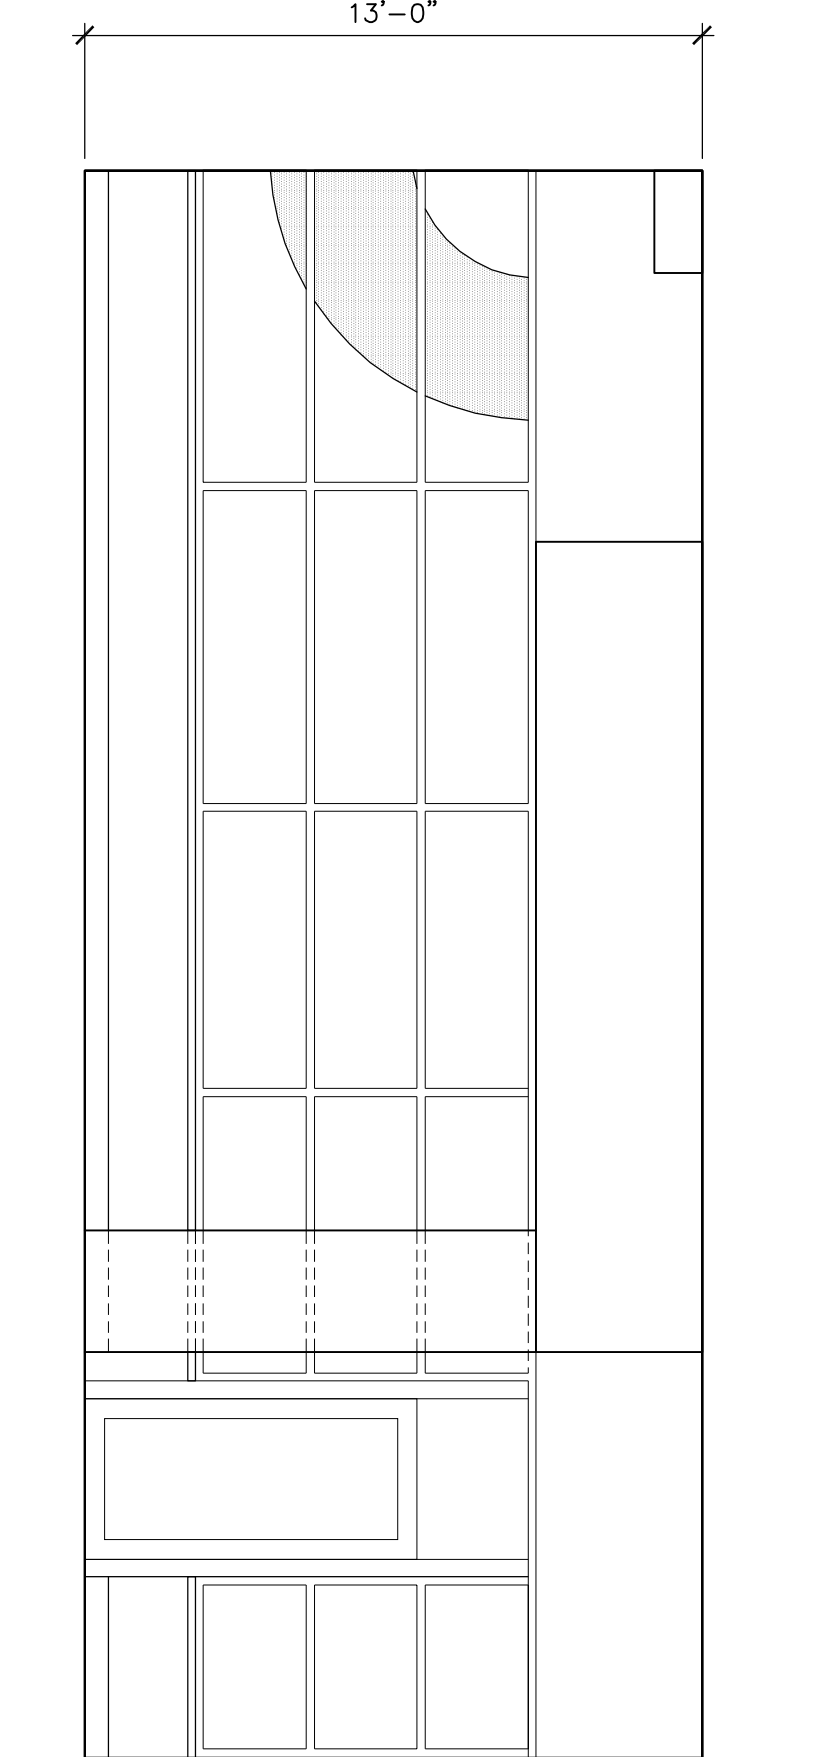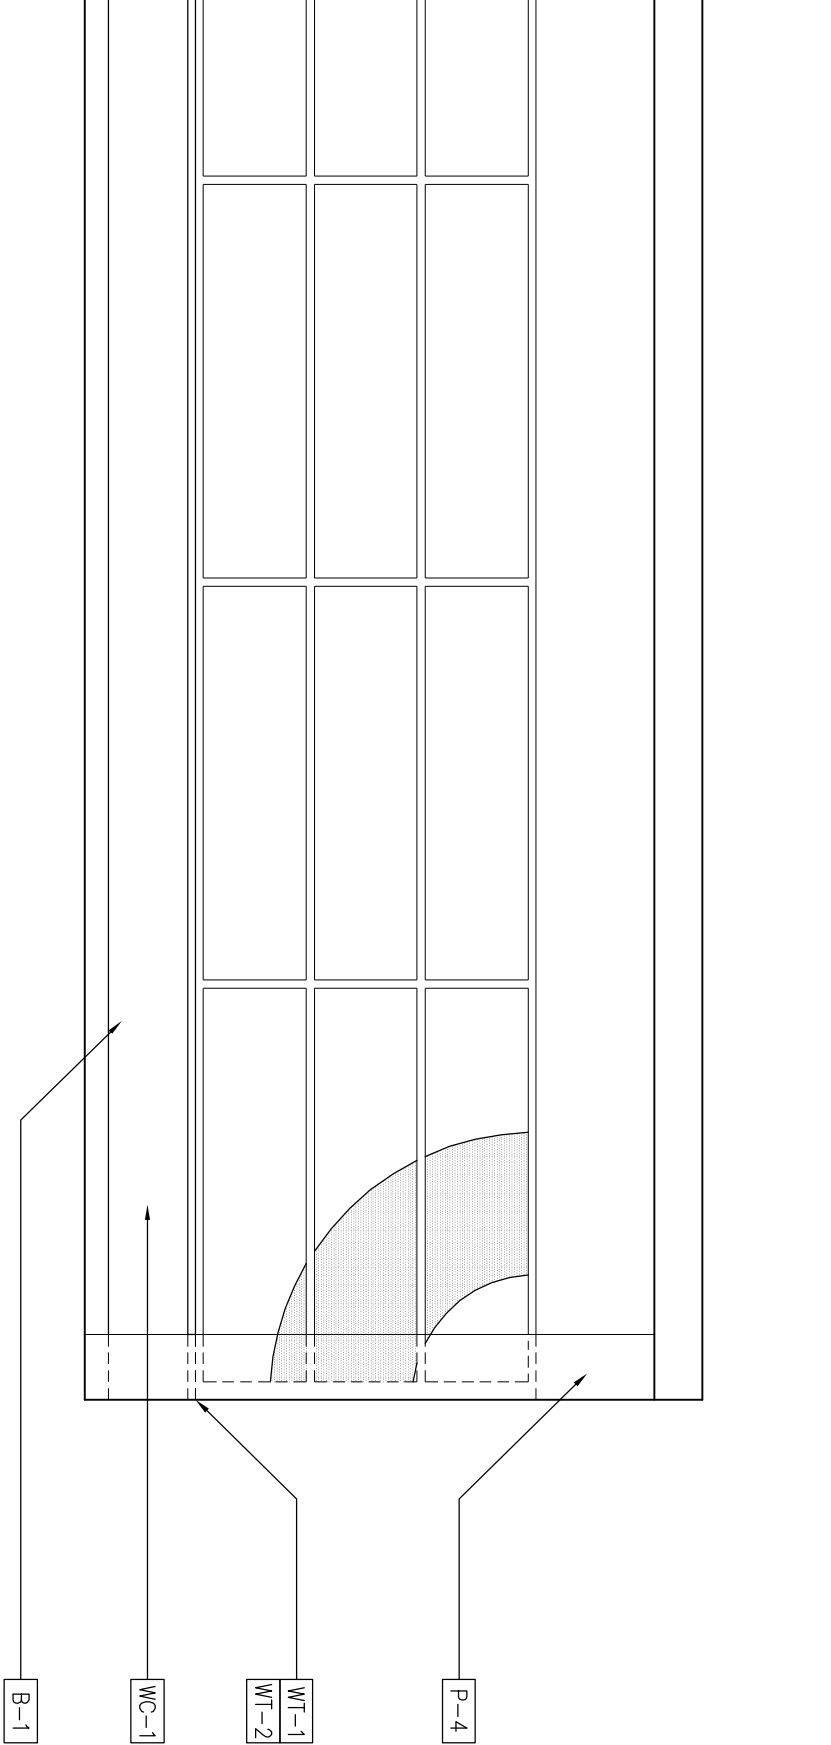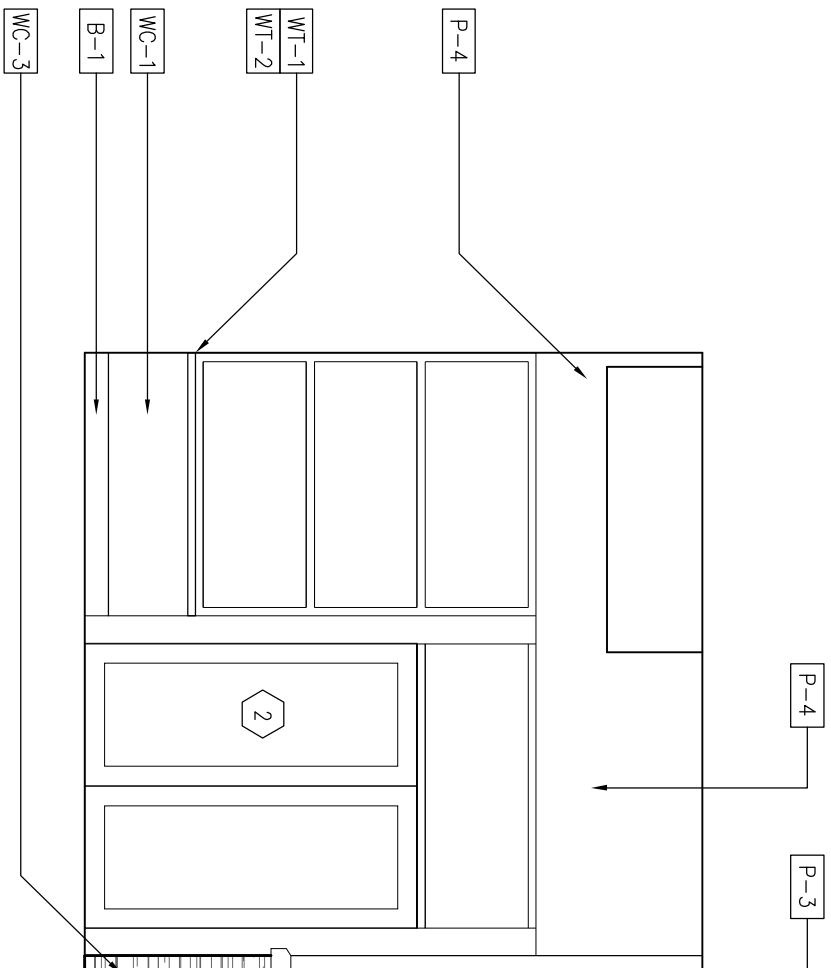

15. INTERIOR ELEVATION
SCALE- 1/4"= 1'-0"

14. INTERIOR ELEVATION
SCALE- 1/4"= 1'-0"