





Rev.	By	Date

SCHLOTZSKY'S
@ VICTORY LAKETOWN CENTER
TRACT 7A NEC INTERSTATE HWY 45 & F.M.646
LEAGUE CITY, TEXAS 77573

ARCH
Woo Associates, LLC.
ARCHITECTS – PLANNERS
13734 Briarford Green Dr.
Houston, TX 77065
(281) 530-3192

Date	09-09-2010
Scale	AS SHOWN
Drawn by	KW
Job#	VICTORY LAKE

A6.0

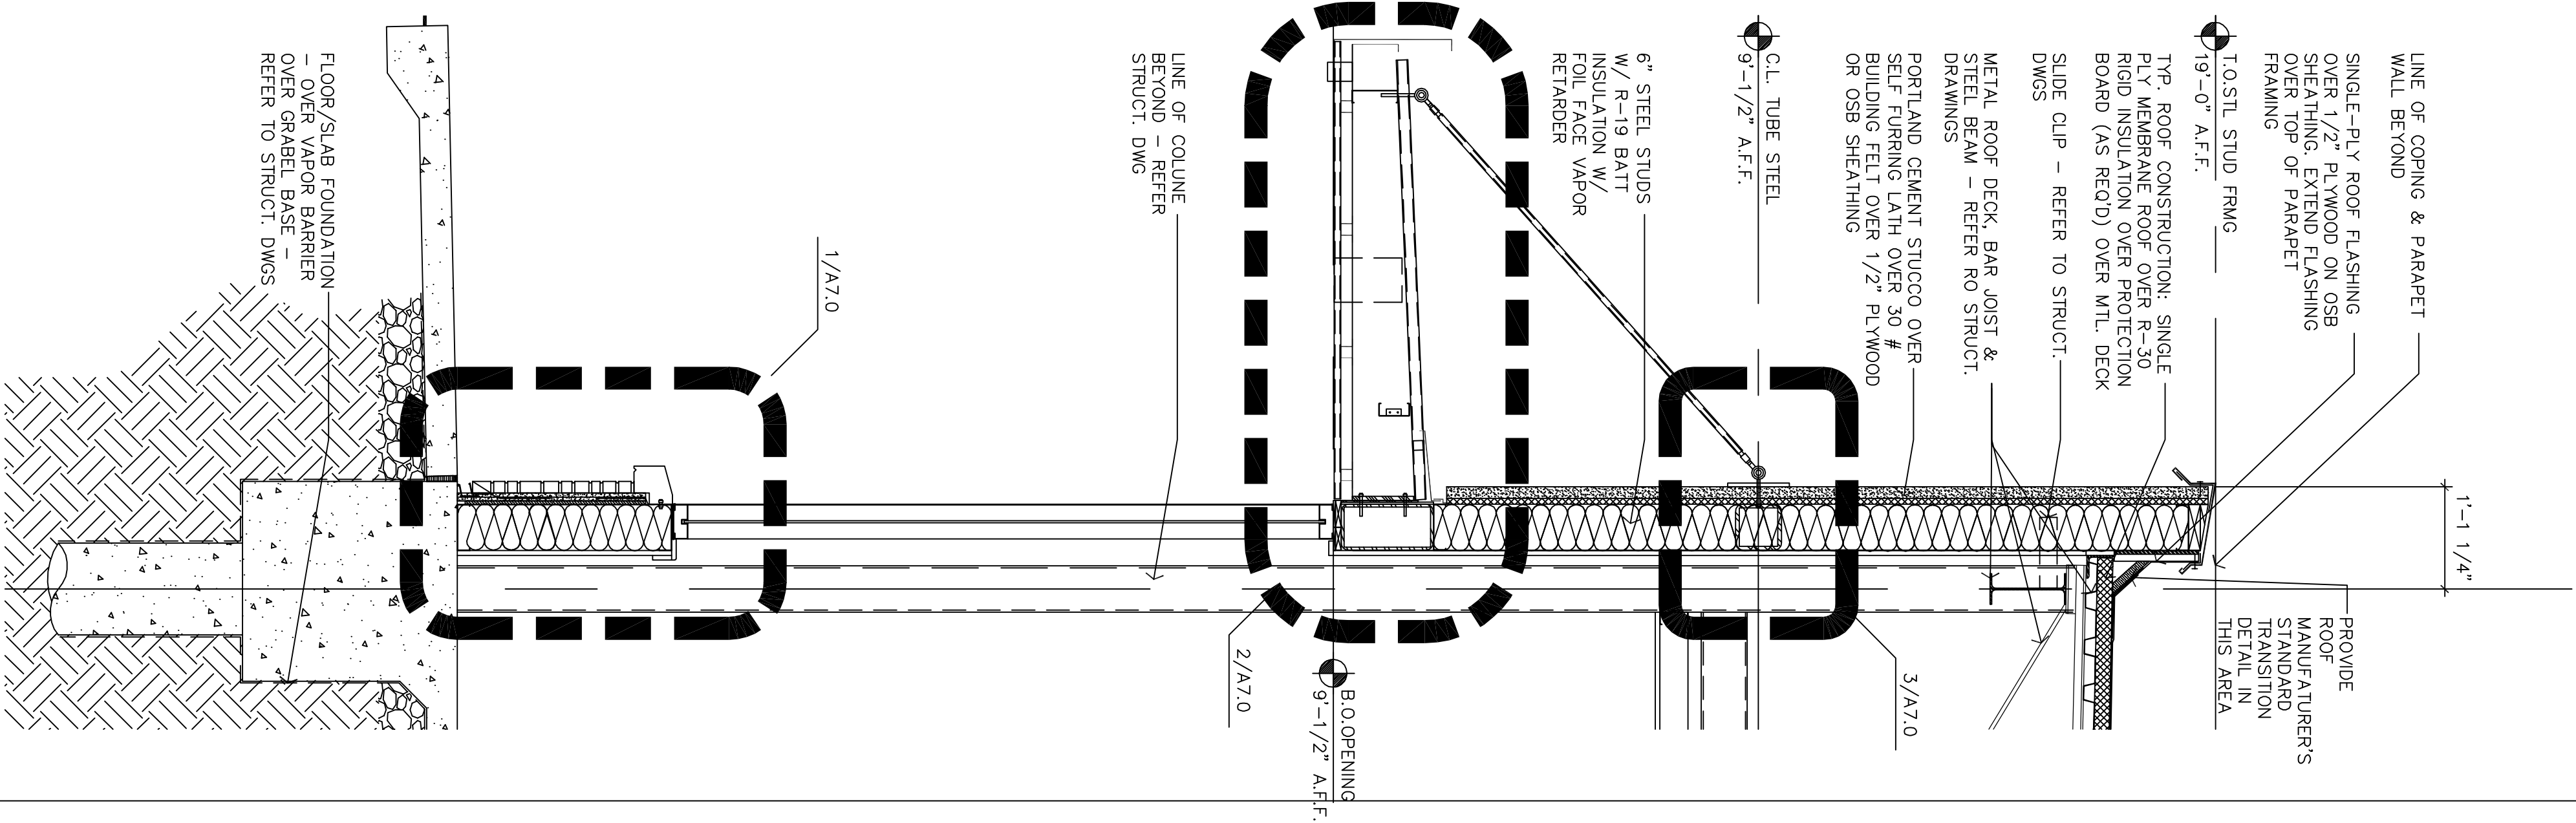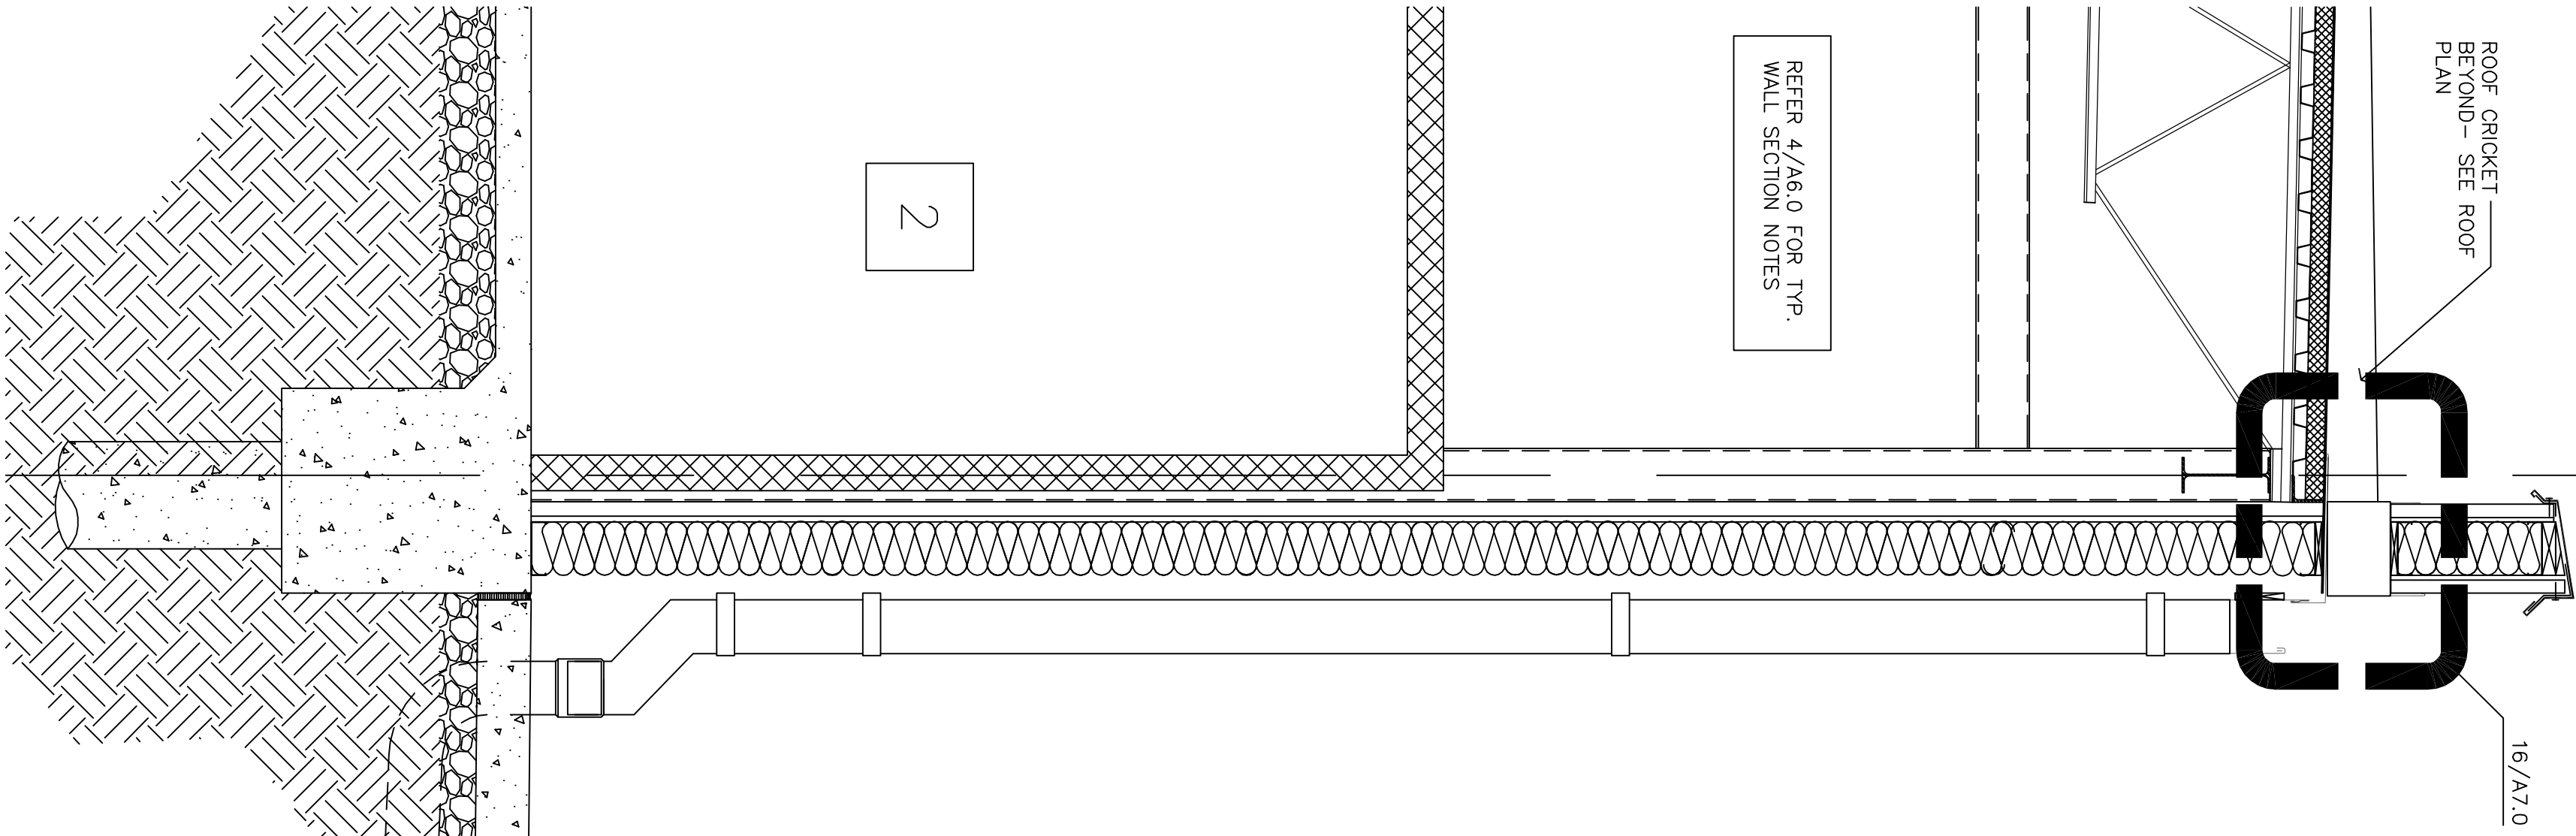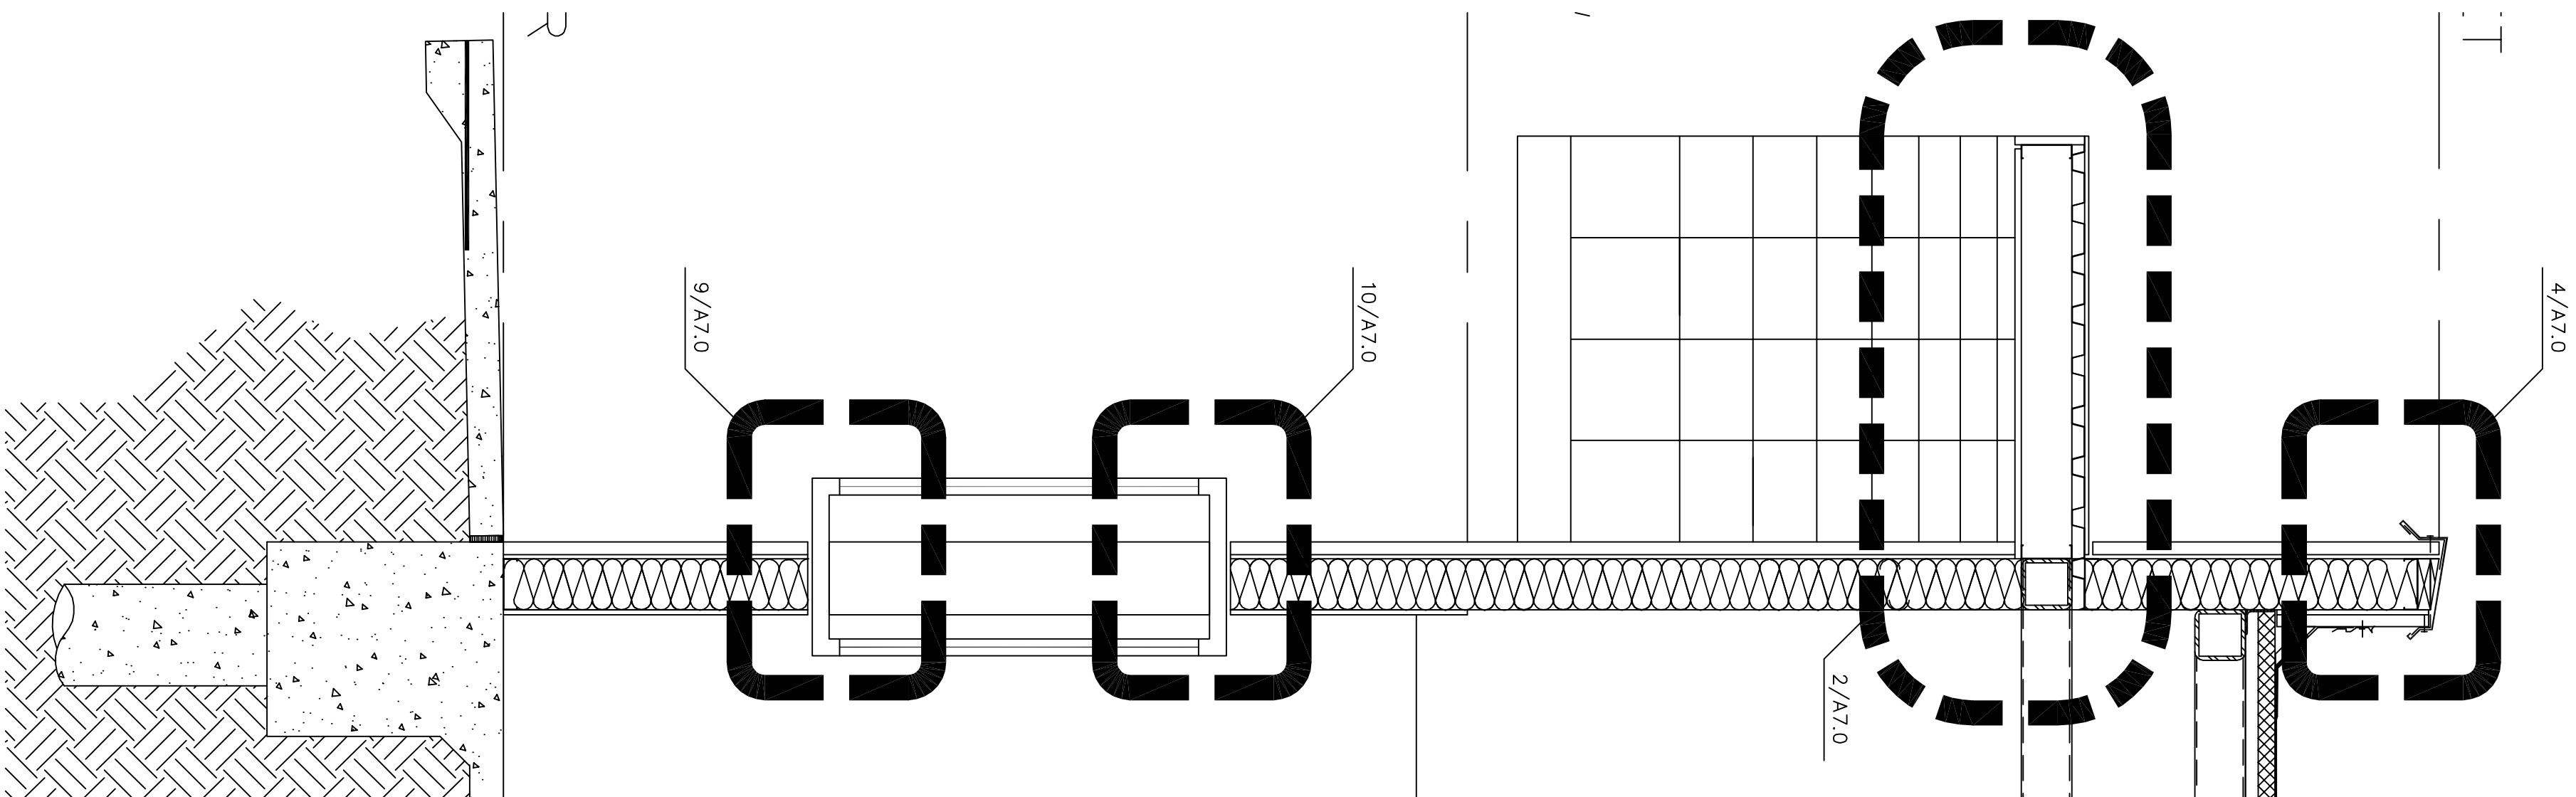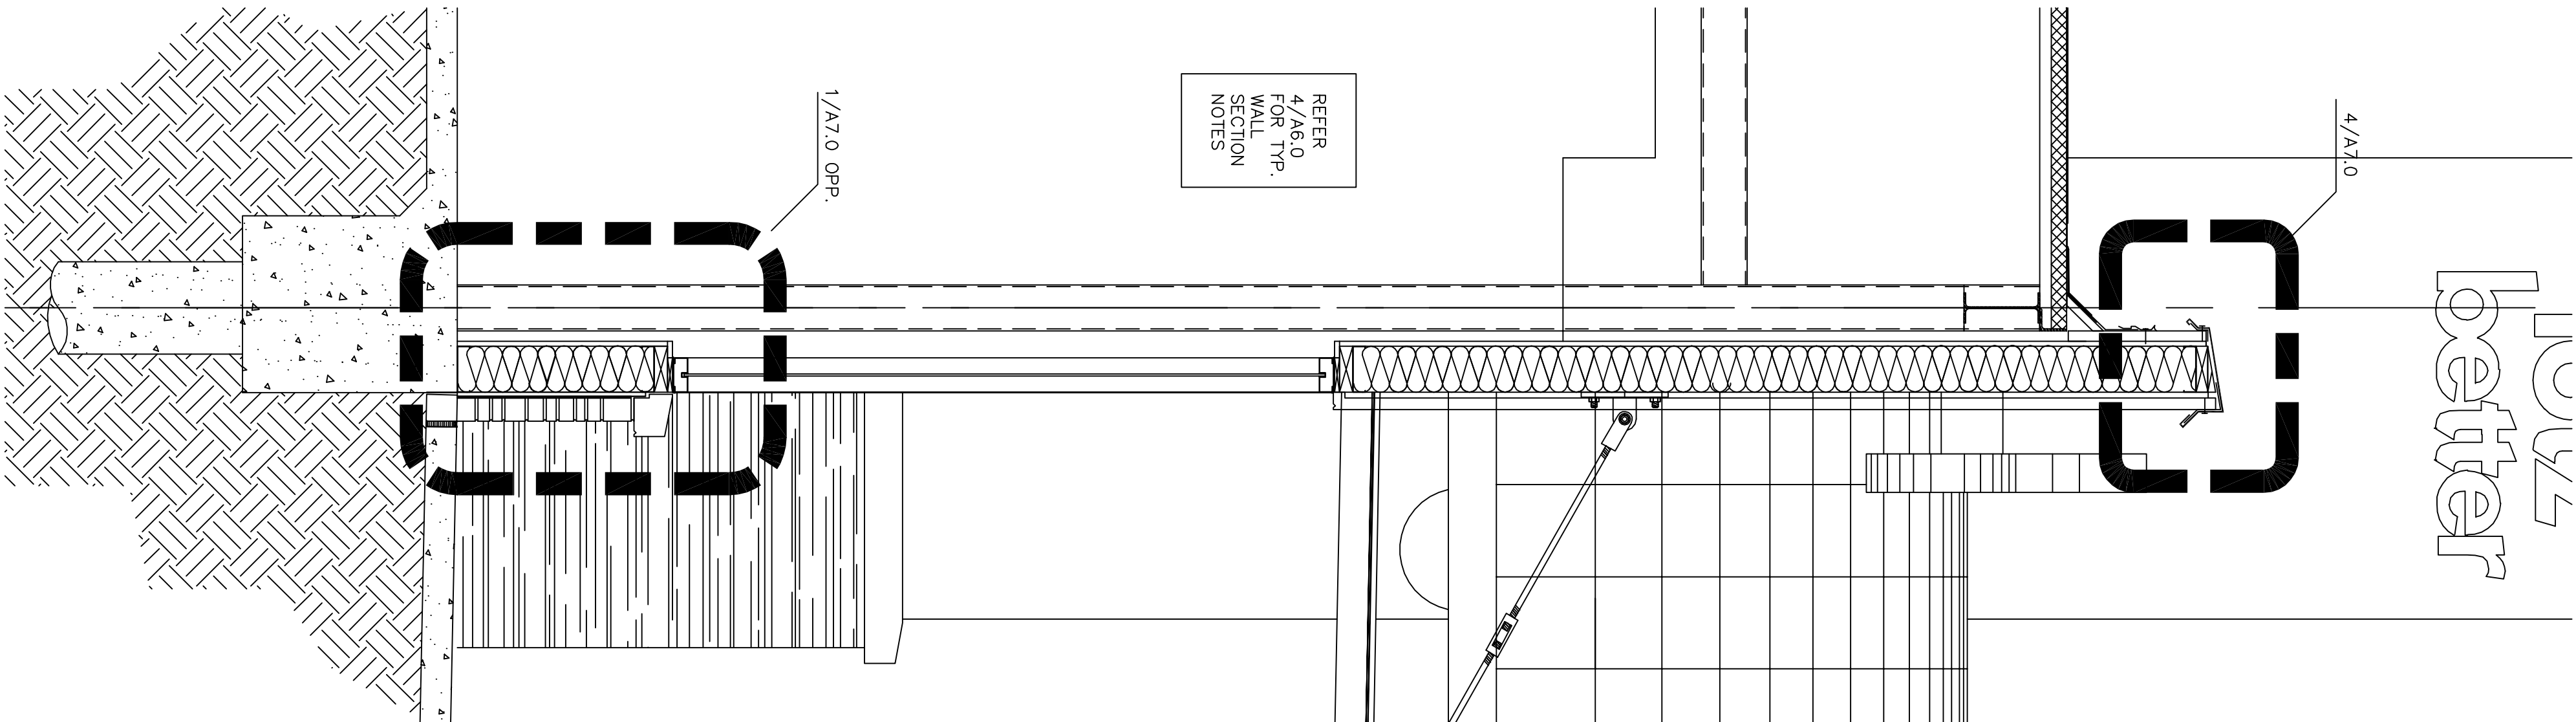

WALL SECTION

3/4"=1'-0"

4

WALL SECTION

3/4"=1'-0"

3

WALL SECTION

3/4"=1'-0"

2

WALL SECTION

3/4"=1'-0"

1