




TYPICAL REINFORCEMENT DETAILS @ GRADE BEAM INTERSECTIONS

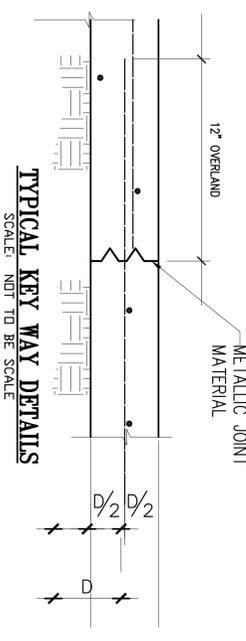

TYPICAL KEY WAY DETAILS

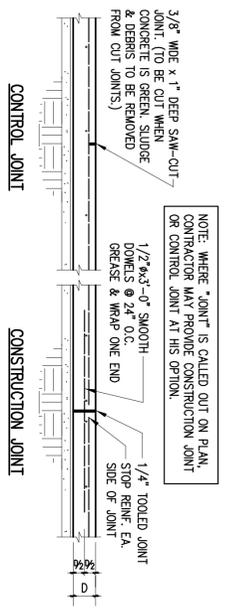


TYPICAL SLAB JOINT DETAILS

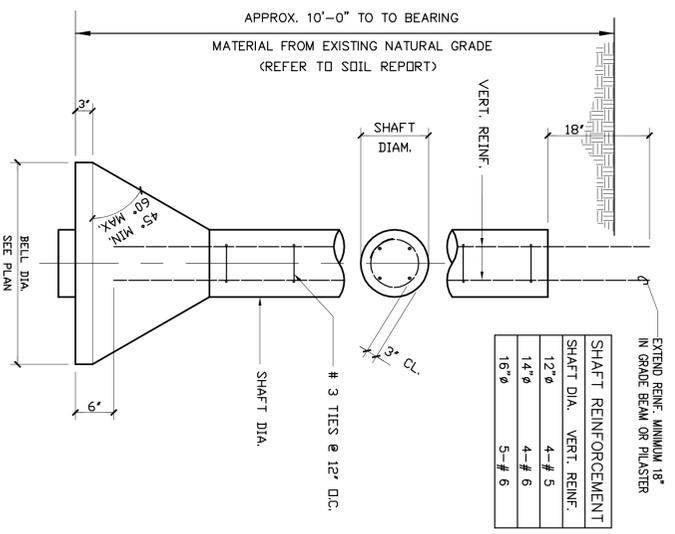


TYPICAL DRILLED PIER DETAIL


FOUNDATION PLAN
SCALE: 1/4" = 1'-0"

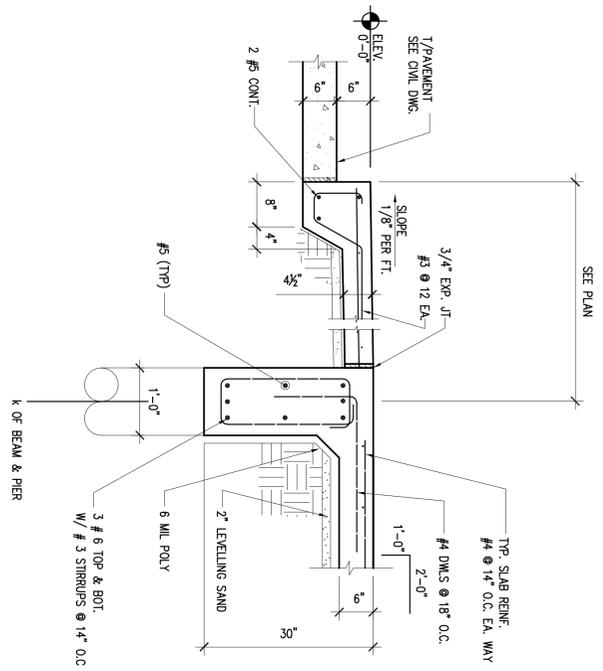


1 SECTION: TYPICAL EXTERIOR GRADE BEAM

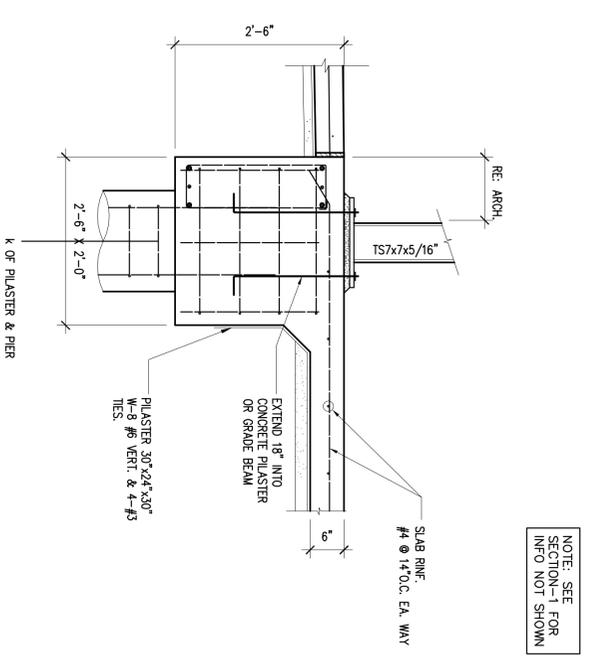


2 SECTION: TYPICAL EXTERIOR GRADE BEAM AT PILASTER

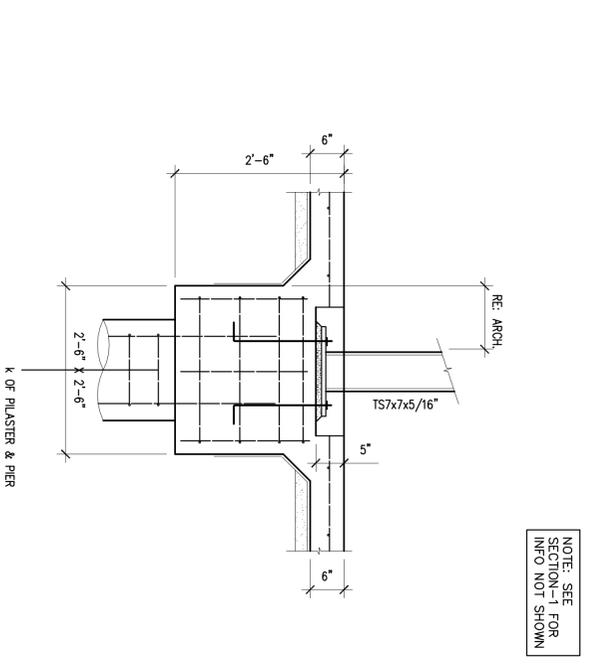

3 SECTION: TYPICAL INTERIOR PILASTER

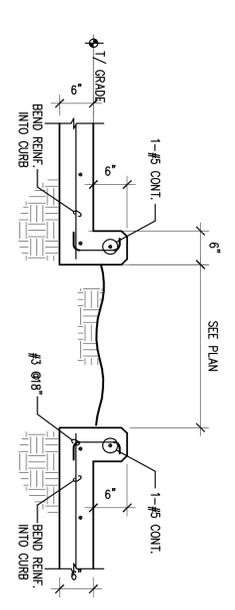

4 SECTION: AT CURB

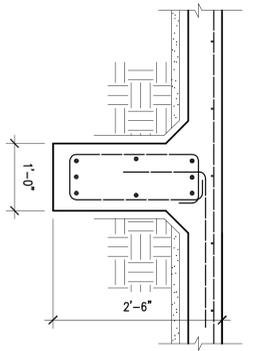

5 SECTION: AT INTERIOR BEAM

NOTE: SEE SECTION-1 FOR INFO NOT SHOWN

NOTE: SEE SECTION-1 FOR INFO NOT SHOWN

NOTE: SEE SECTION-1 FOR INFO NOT SHOWN

SCHLOTZSKY'S
@ VICTORY LAKETOWN CENTER
TRACT 7A NEC INTERSTATE HWY 45 & F.M.646
LEAGUE CITY, TEXAS 77573

ARCH
Associates, LLC.
ARCHITECTS - PLANNERS
13734 Bronford Green Dr.
Houston, TX 77083
(281) 530-3192

| DATE | ISSUE HISTORY |
|----------|--------------------------|
| 07/15/10 | ISSUED FOR CLIENT REVIEW |
| | PERMIT |
| | CONSTRUCTION |

PE
BUILDINGS INSPECTIONS
MARINE STRUCTURES AND ENGINEERS & STRUCTURAL ENGINEERING

PARAMOUNT ENGINEERING LLC

6065 MILLCROFT, SUITE 611
HOUSTON, TX 77081
TEL : (713) 272-7184
FAX : (713) 965-6744
CEL : (713) 204-1742

CONTRACTOR TO VERIFY ALL DIMENSIONS, ELEVATIONS, AND COORDINATE DETAILS WITH ARCHITECTURAL DRAWINGS. ALL DIMENSIONS & ELEVATION ON ARCHITECTURAL DRAWINGS SHALL GOVERN. IT IS CONTRACTOR'S RESPONSIBILITY TO REPORT TO ENGINEER ABOUT DISCREPANCY IN DRAWINGS PRIOR TO FABRICATION & BIDDING.

DRAWN BY: K.S. CHECKED BY: M.M.
PROJ. NO.: PE10-157
SHEET: S2