


Rev.	By	Date

SCHLOTZSKY'S
 @ VICTORY LAKETOWN CENTER
 TRACT 7A NEC INTERSTATE HWY 45 & F.M. 646
 LEAGUE CITY, TEXAS 77573


ARCH[®]
 Woo Associates, LLC.
 ARCHITECTS - PLANNERS
 13734 Branford Green Dr.
 Houston, TX. 77083
 (281) 530-3192

Date	05-26-2010
Scale	AS SHOWN
Drawn by	KW
Job#:	VICTORY LAKE


A6.0

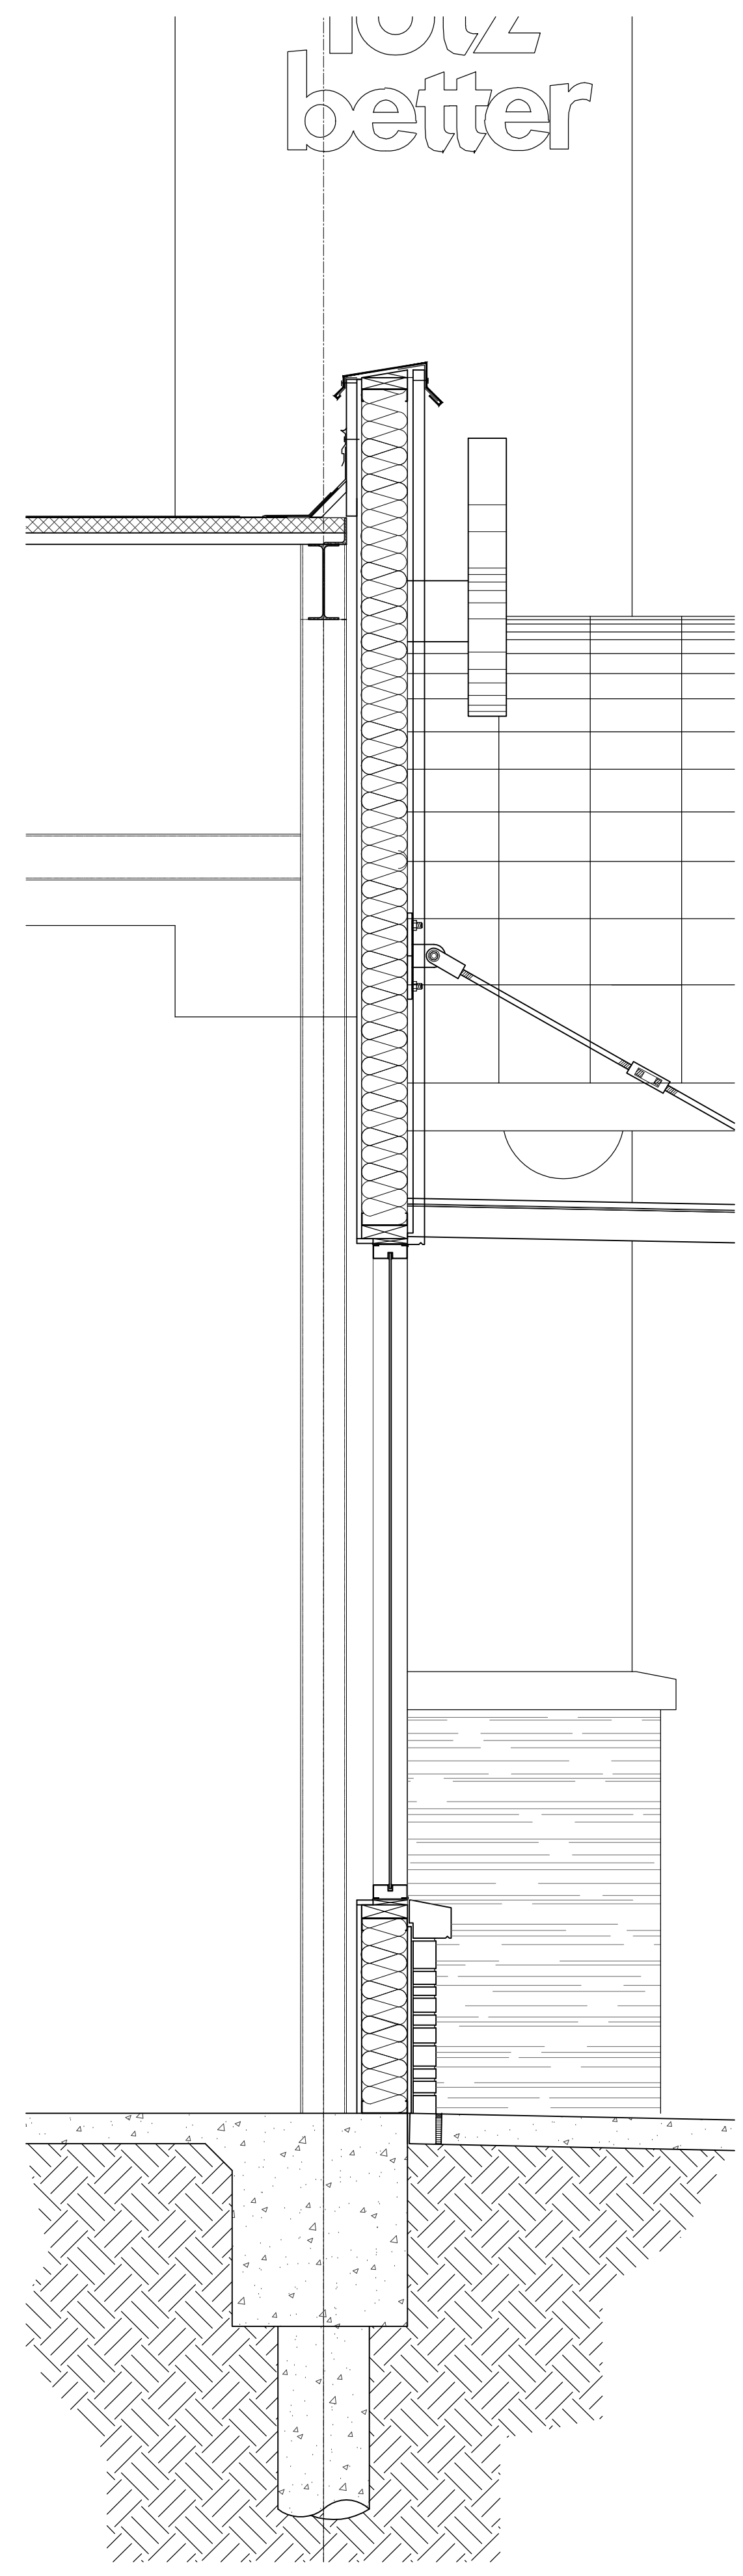


WALL SECTION 3/4"=1'-0" 1

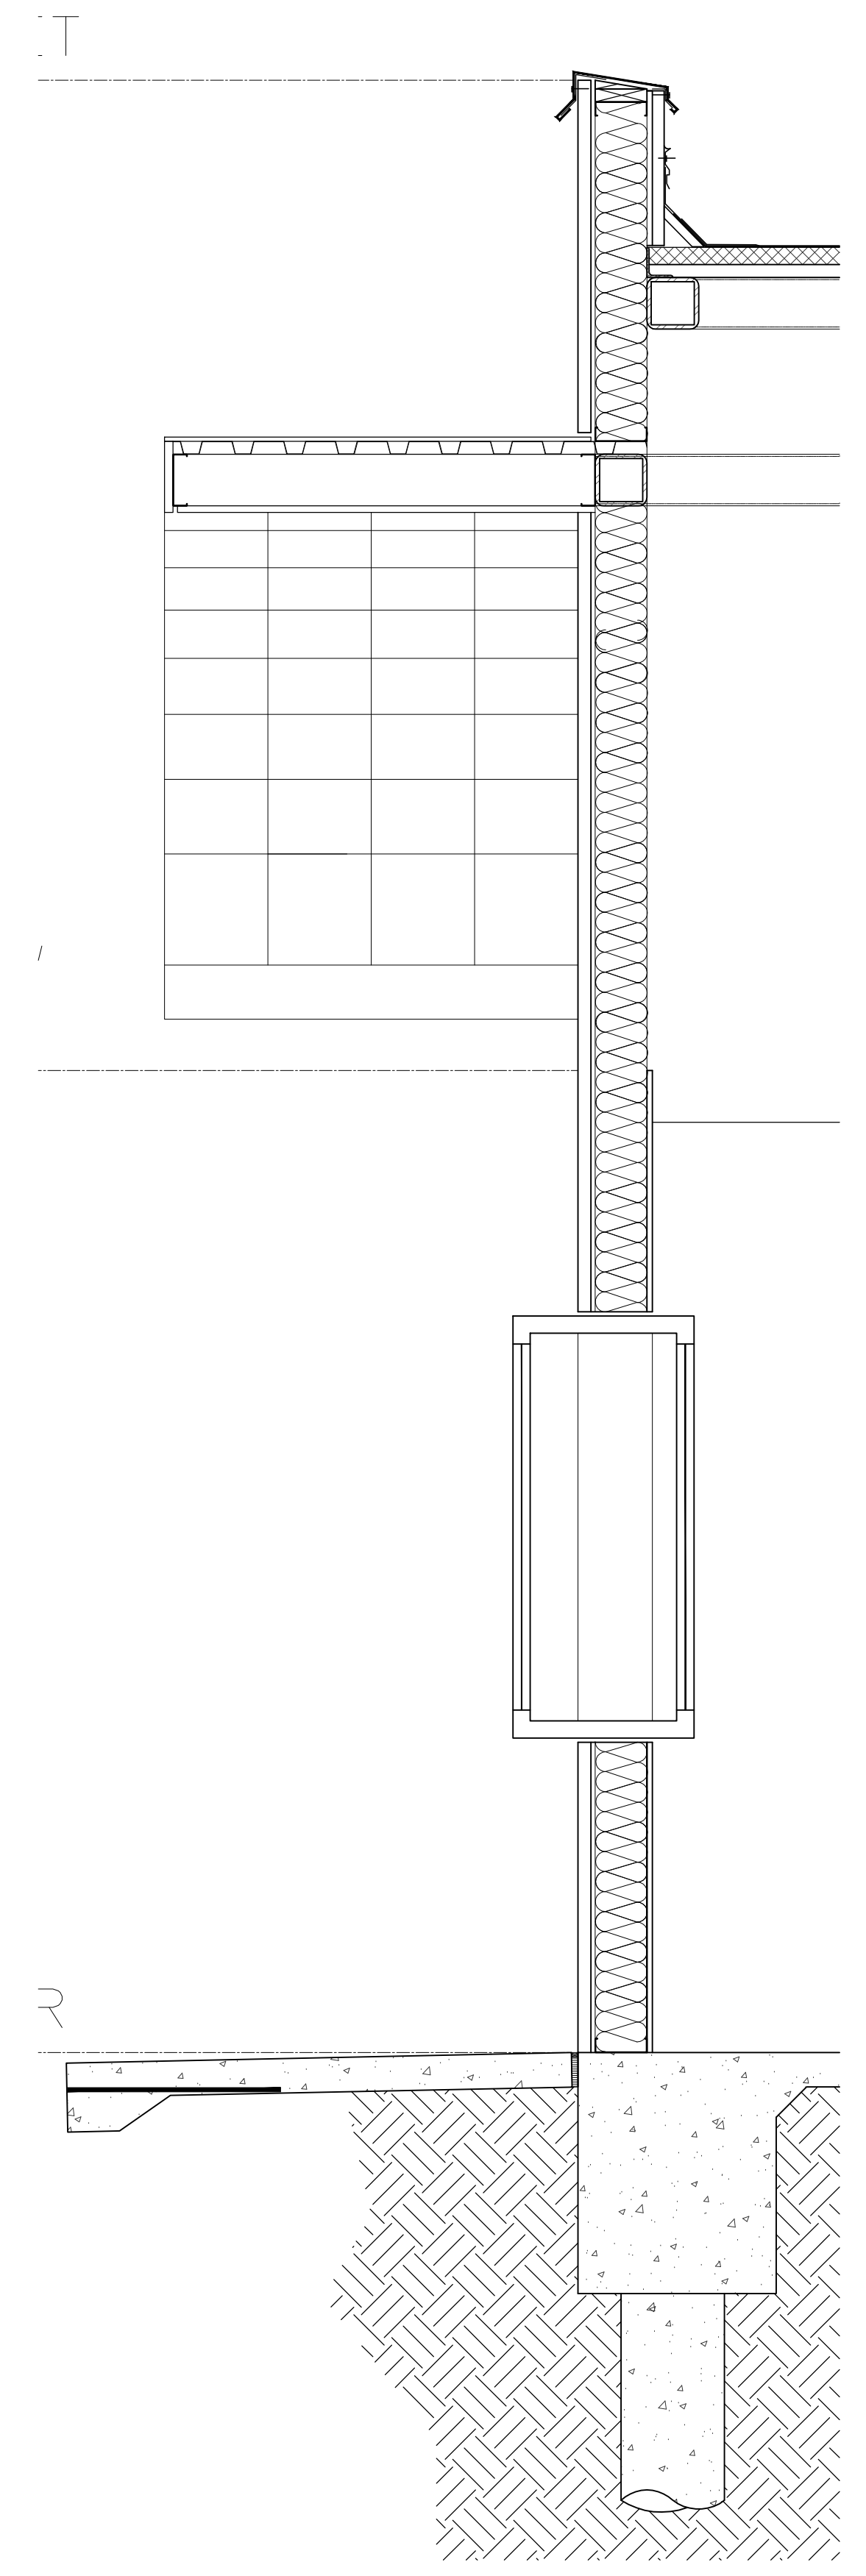

WALL SECTION 3/4"=1'-0" 2

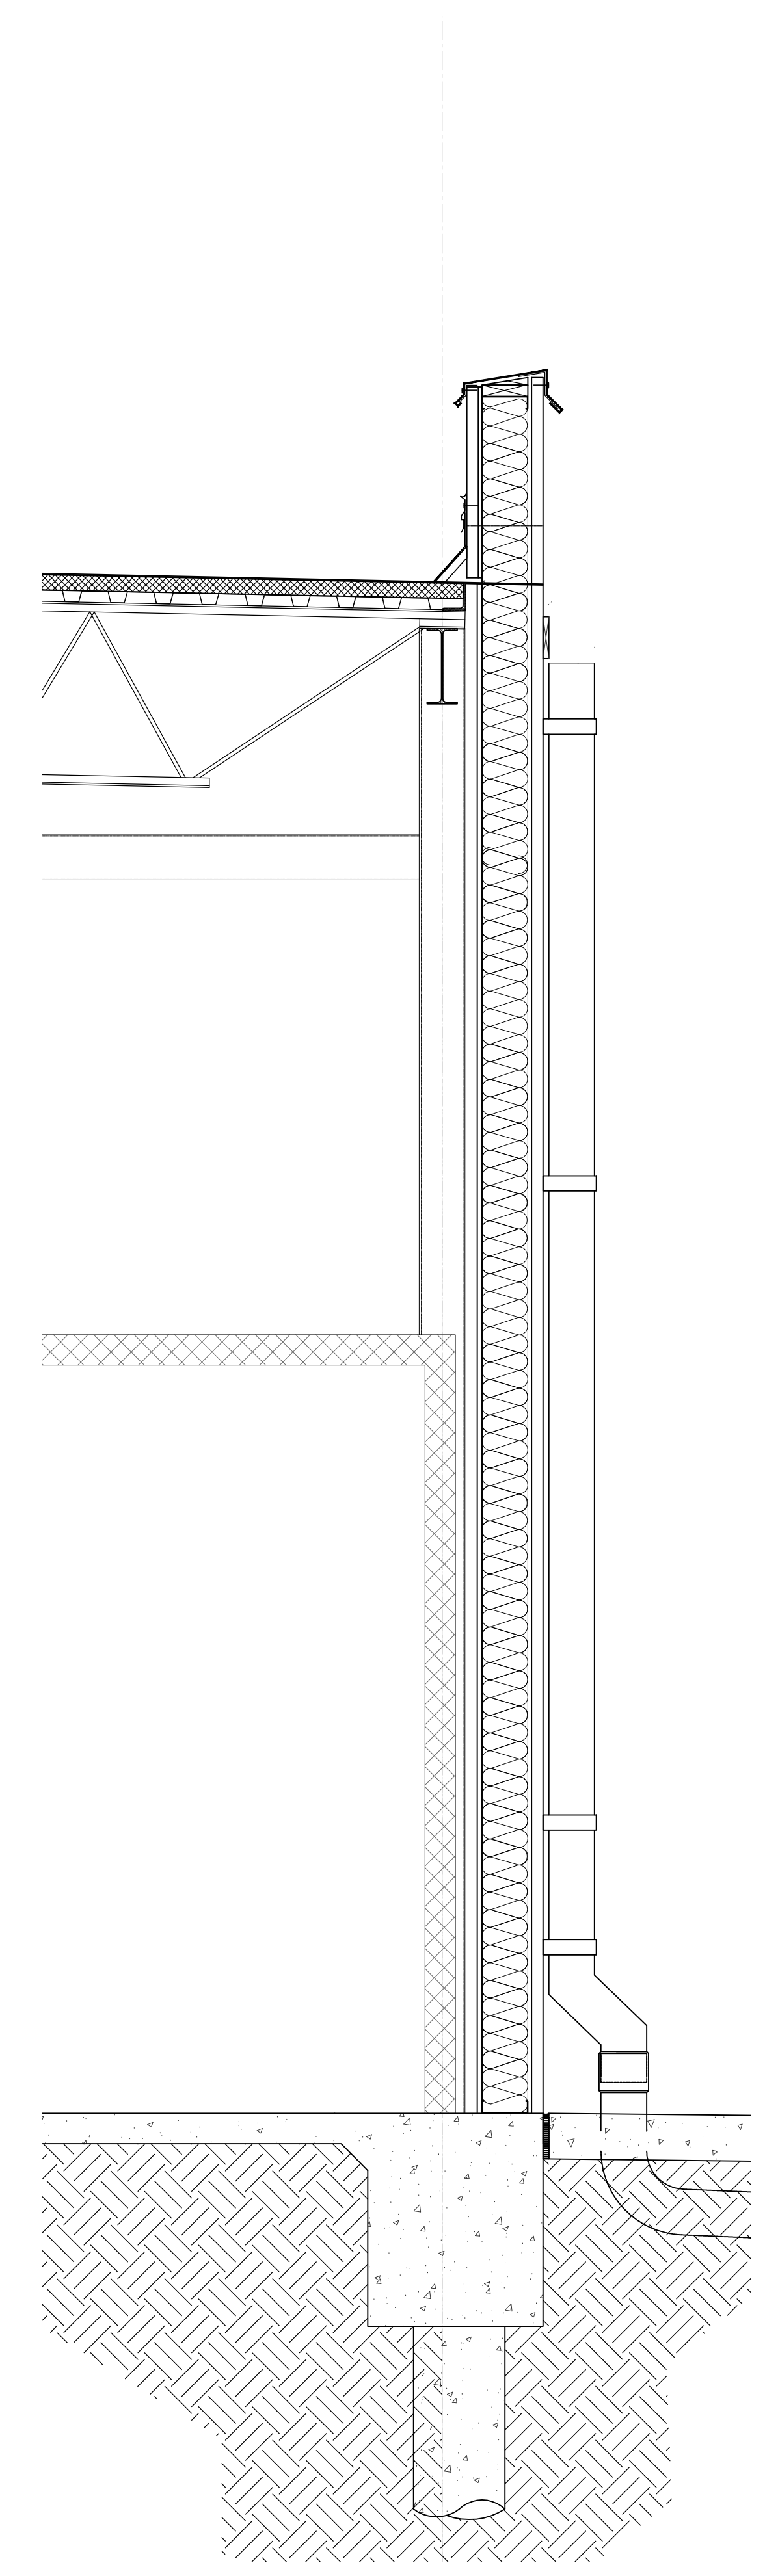

WALL SECTION 3/4"=1'-0" 3

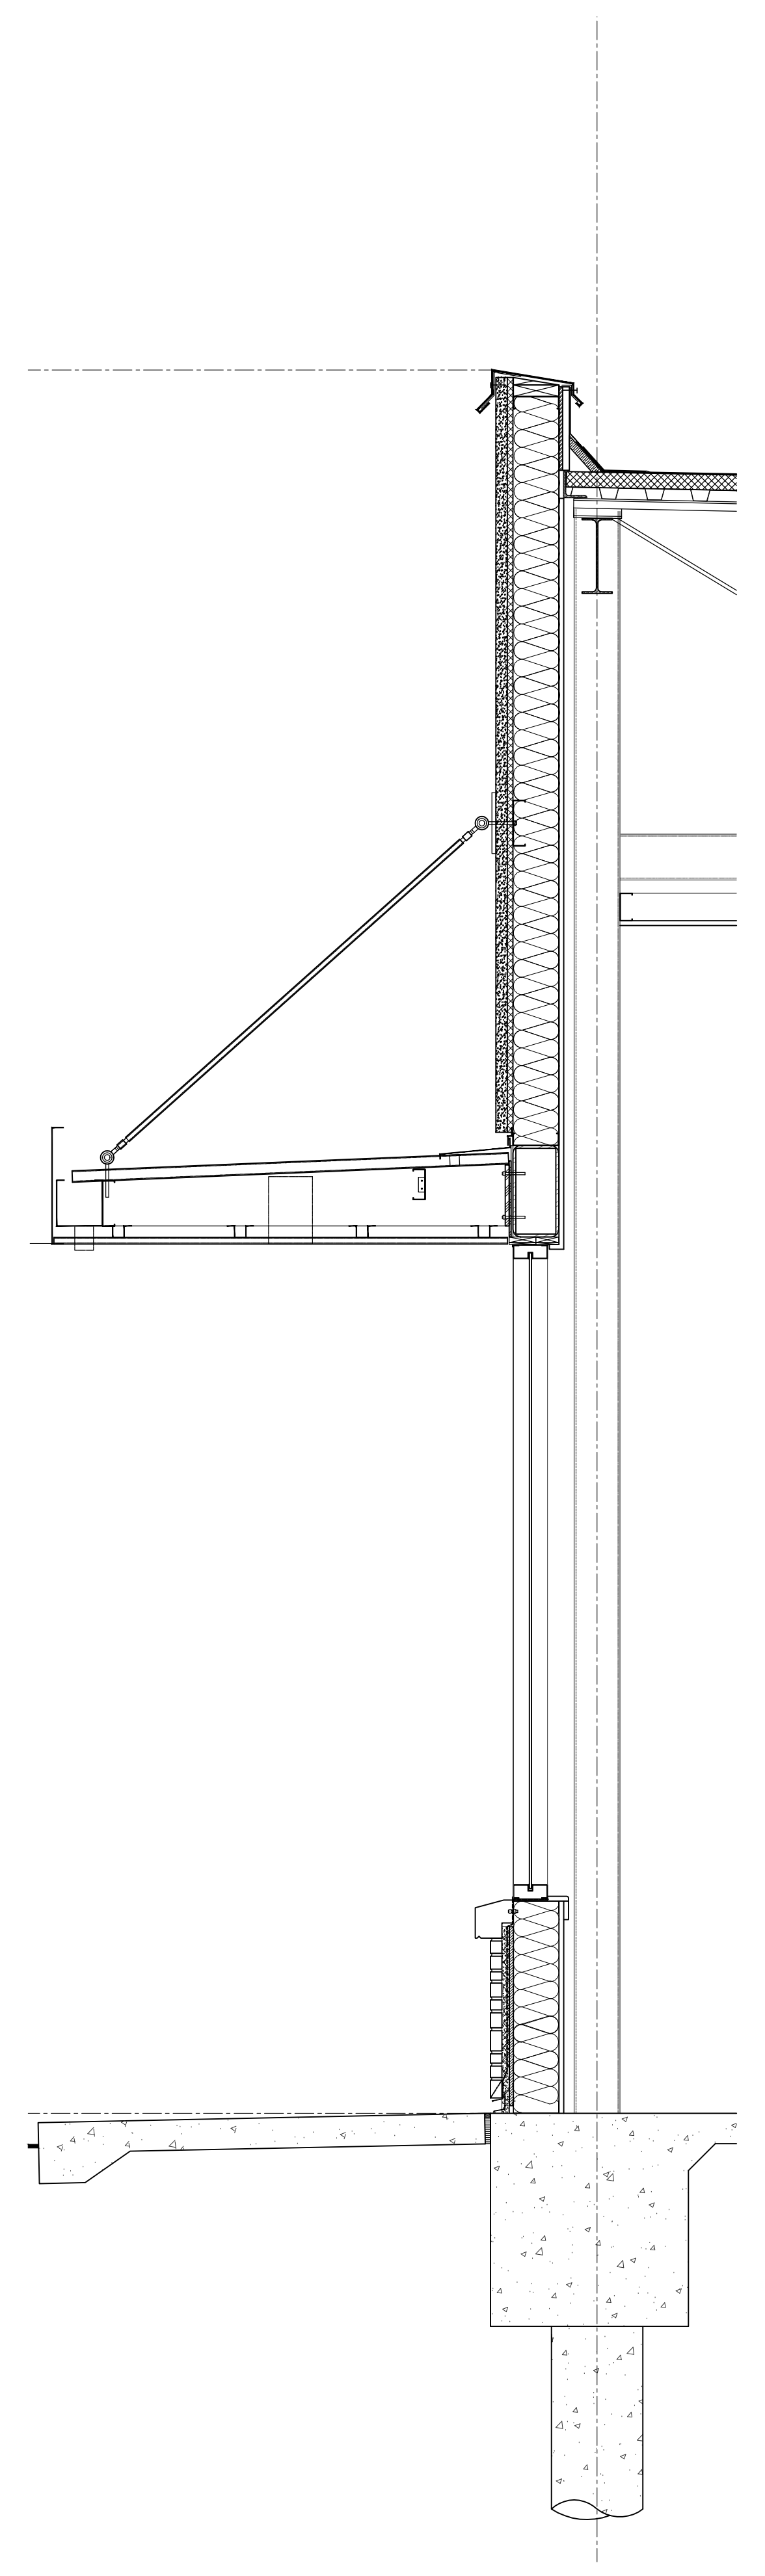

WALL SECTION 3/4"=1'-0" 4