



A New Expansion for:
TWENTY - TWO FIFTY INTERIORS
Building C - Sugar Land Town Square
2250 Lone Star Drive
Sugar Land, Texas

JIM LAWLESS AIA
Architects & Planners
4610 Sweetwater Blvd
Suite 300-C
Sugar Land, Texas
77479
(281) 241-0101

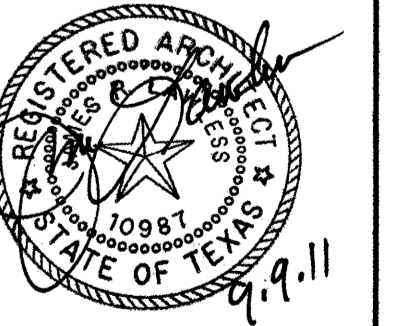

DRAWING:
Reflected Ceiling Plan

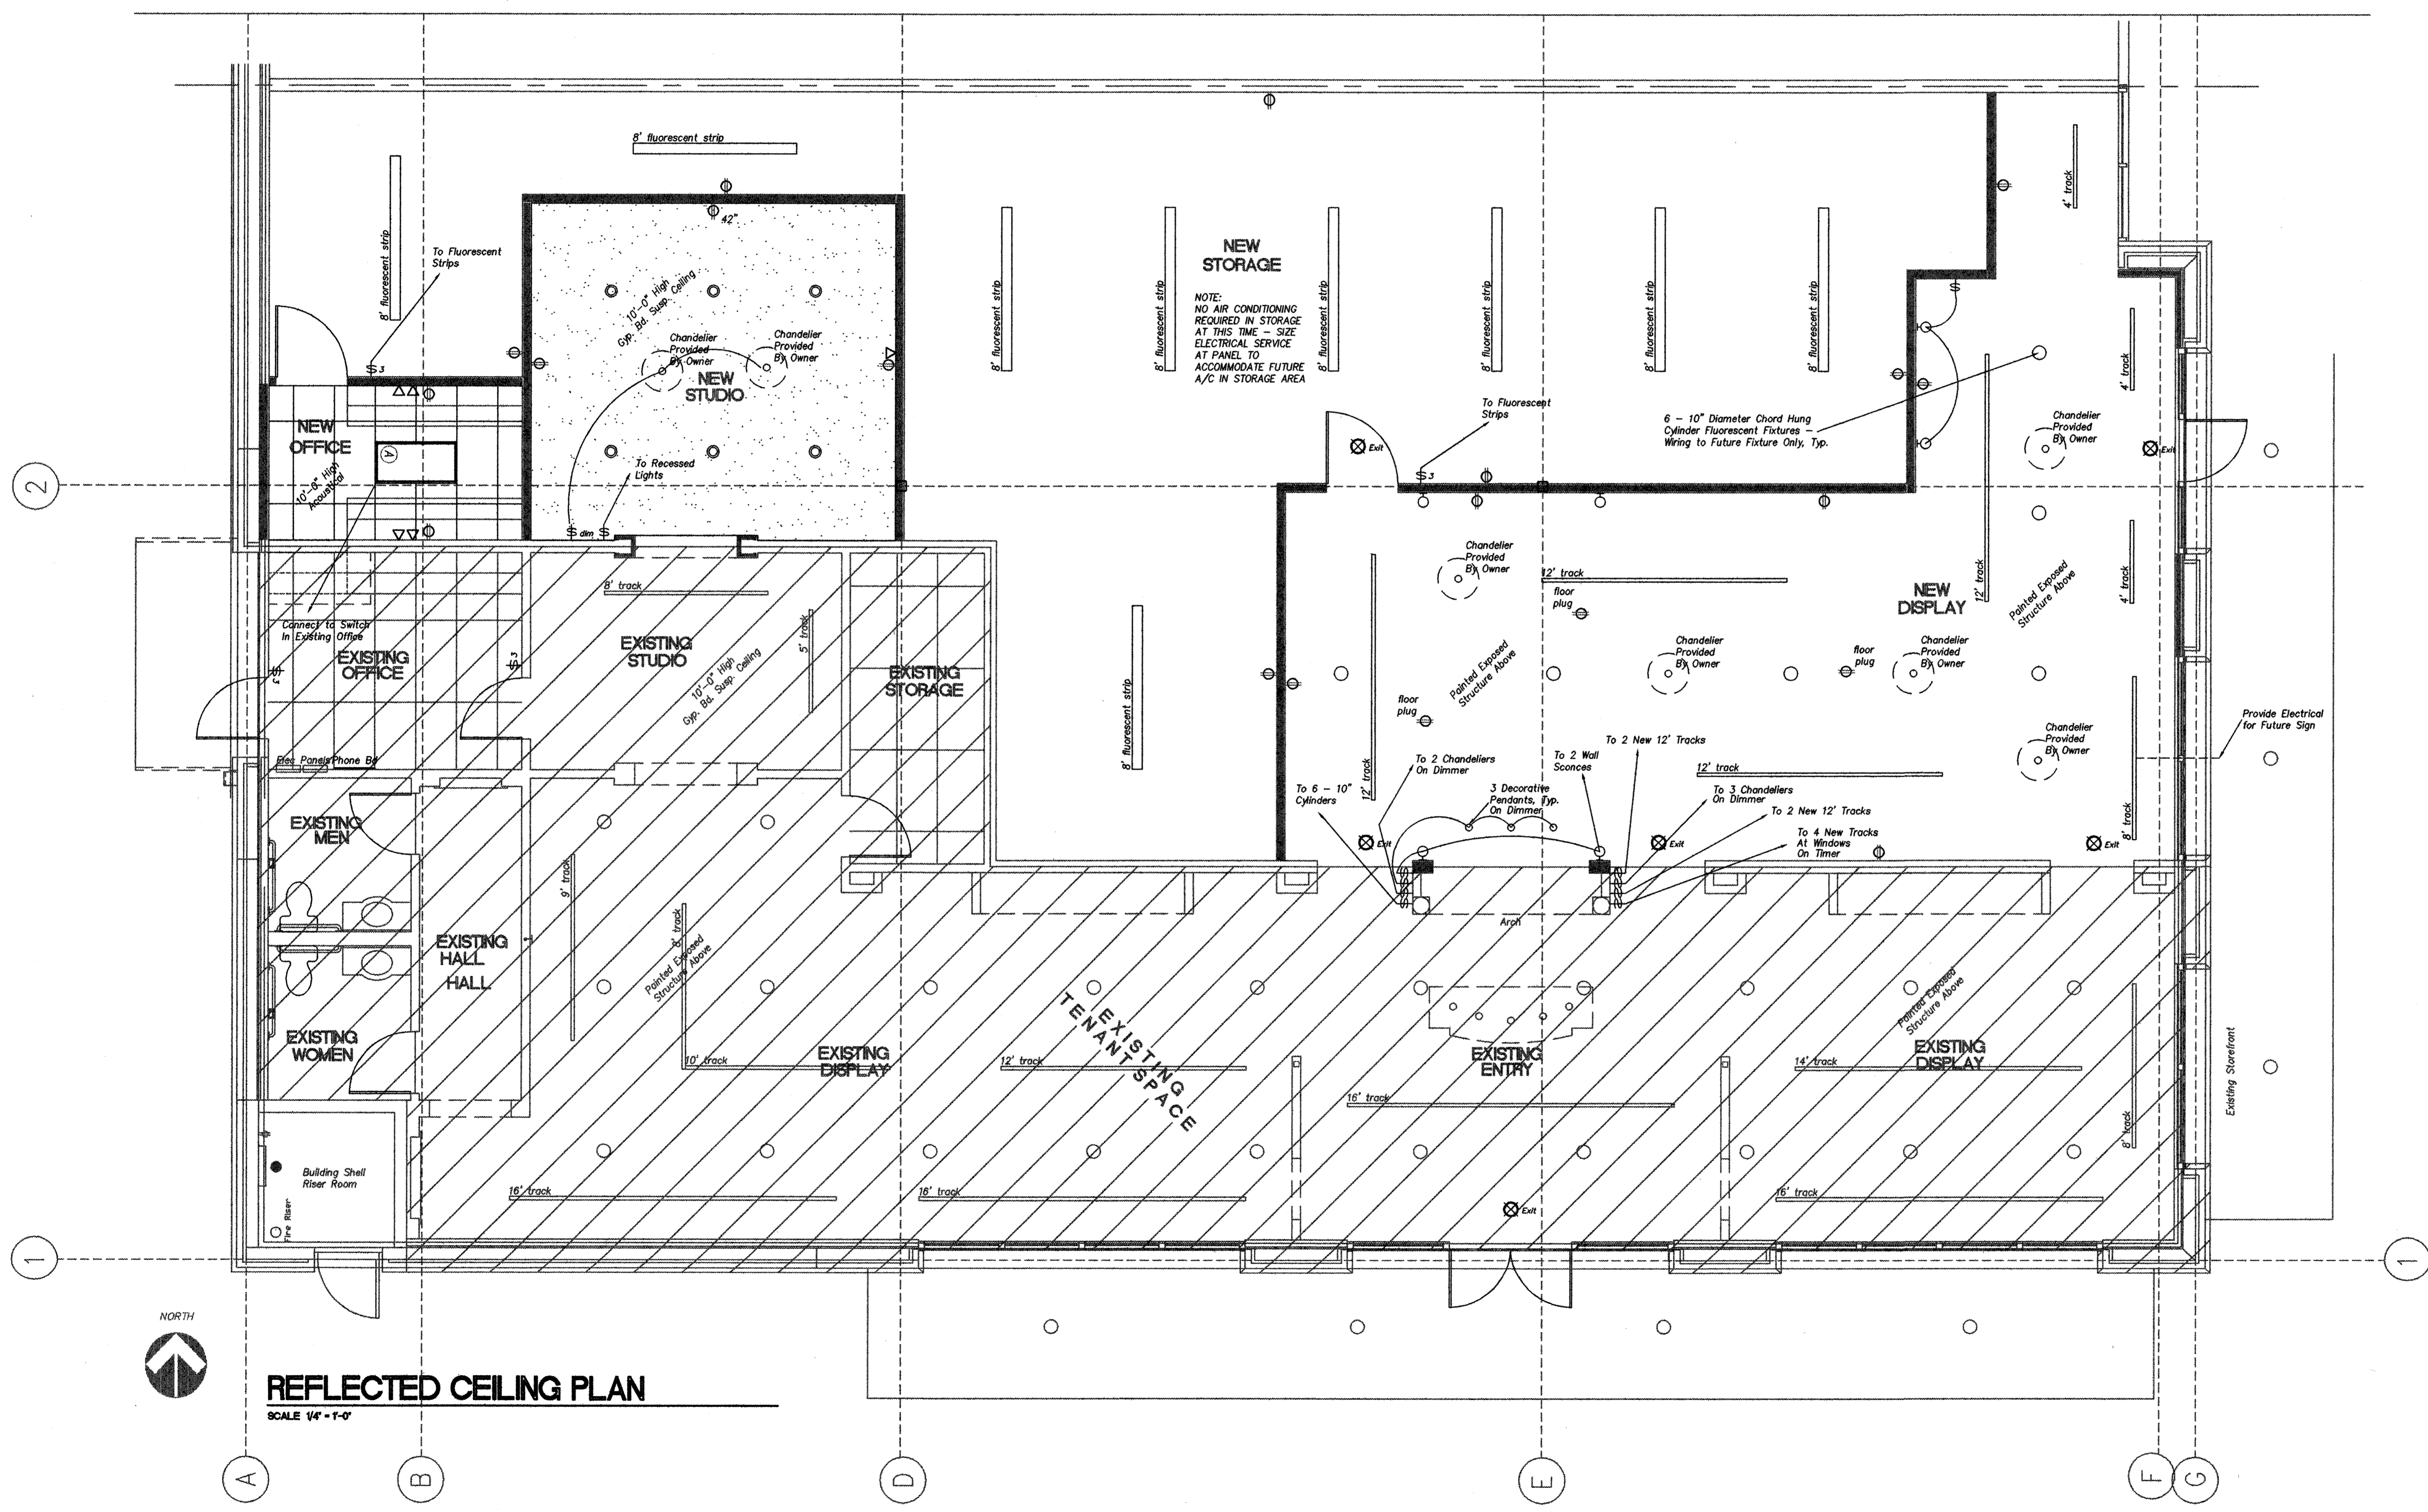

REFLECTED CEILING PLAN
SCALE 1/4" = 1'-0"

