



JOB NUMBER:
1130
DATE:
August 12, 2011
REVISIONS:


A New Expansion for:
TWENTY - TWO FIFTY INTERIORS
Building Q - Sugar Land Town Square
2250 Lone Star Drive
Sugar Land, Texas

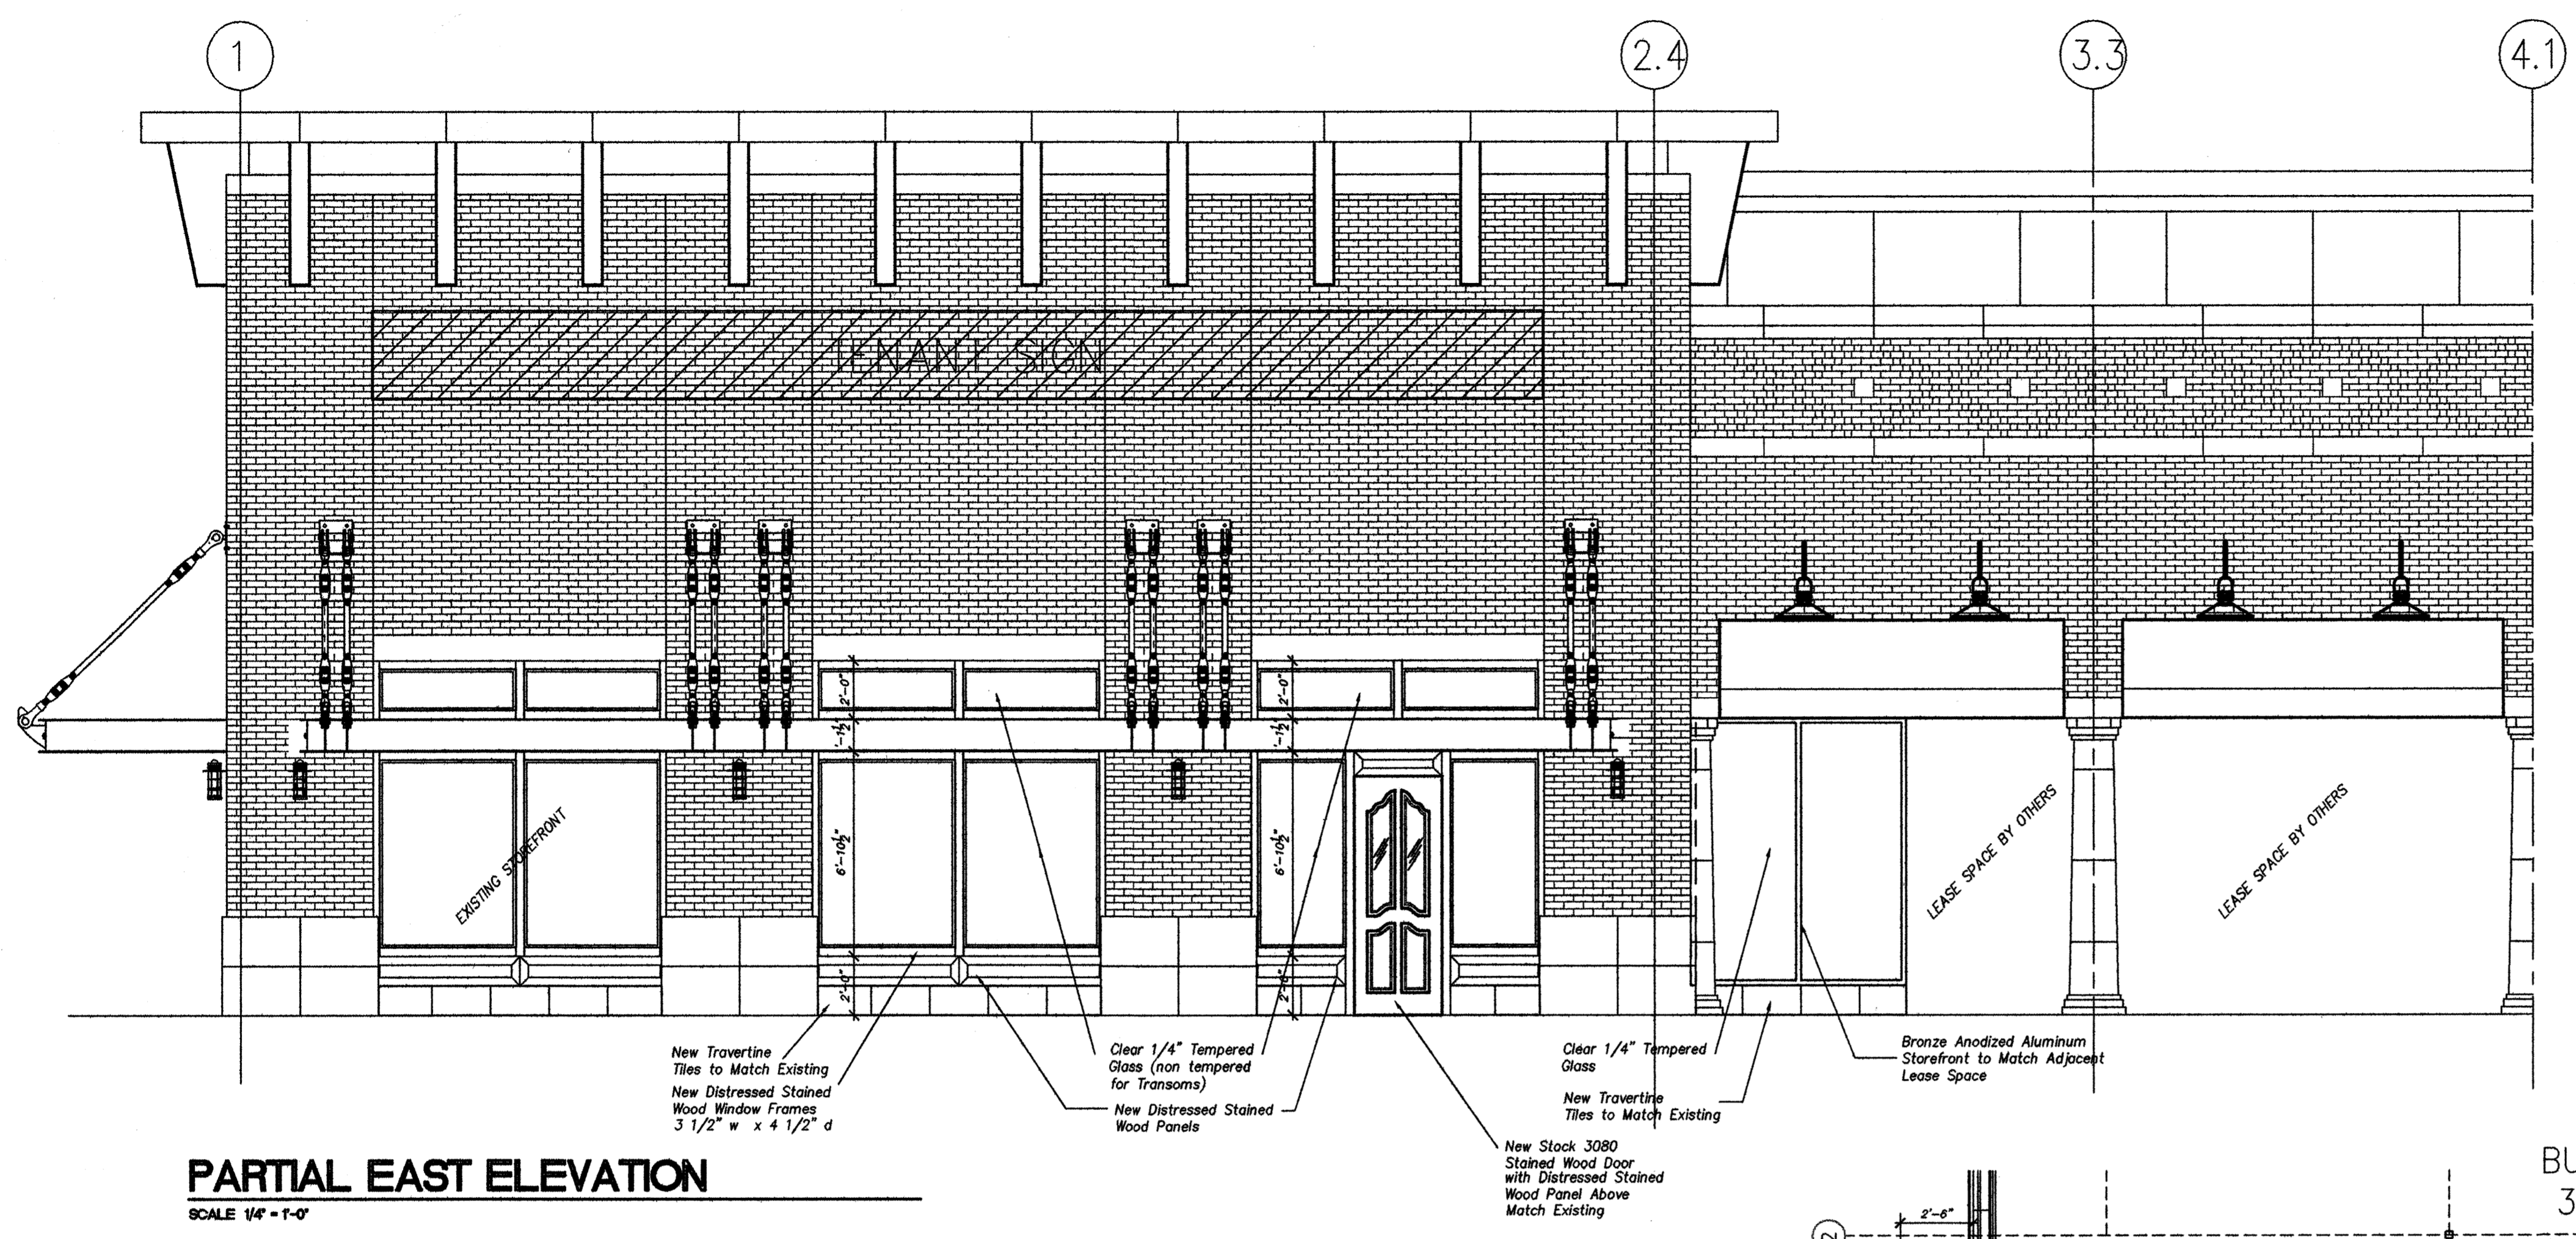

PARTIAL EAST ELEVATION
SCALE 1/4" = 1'-0"

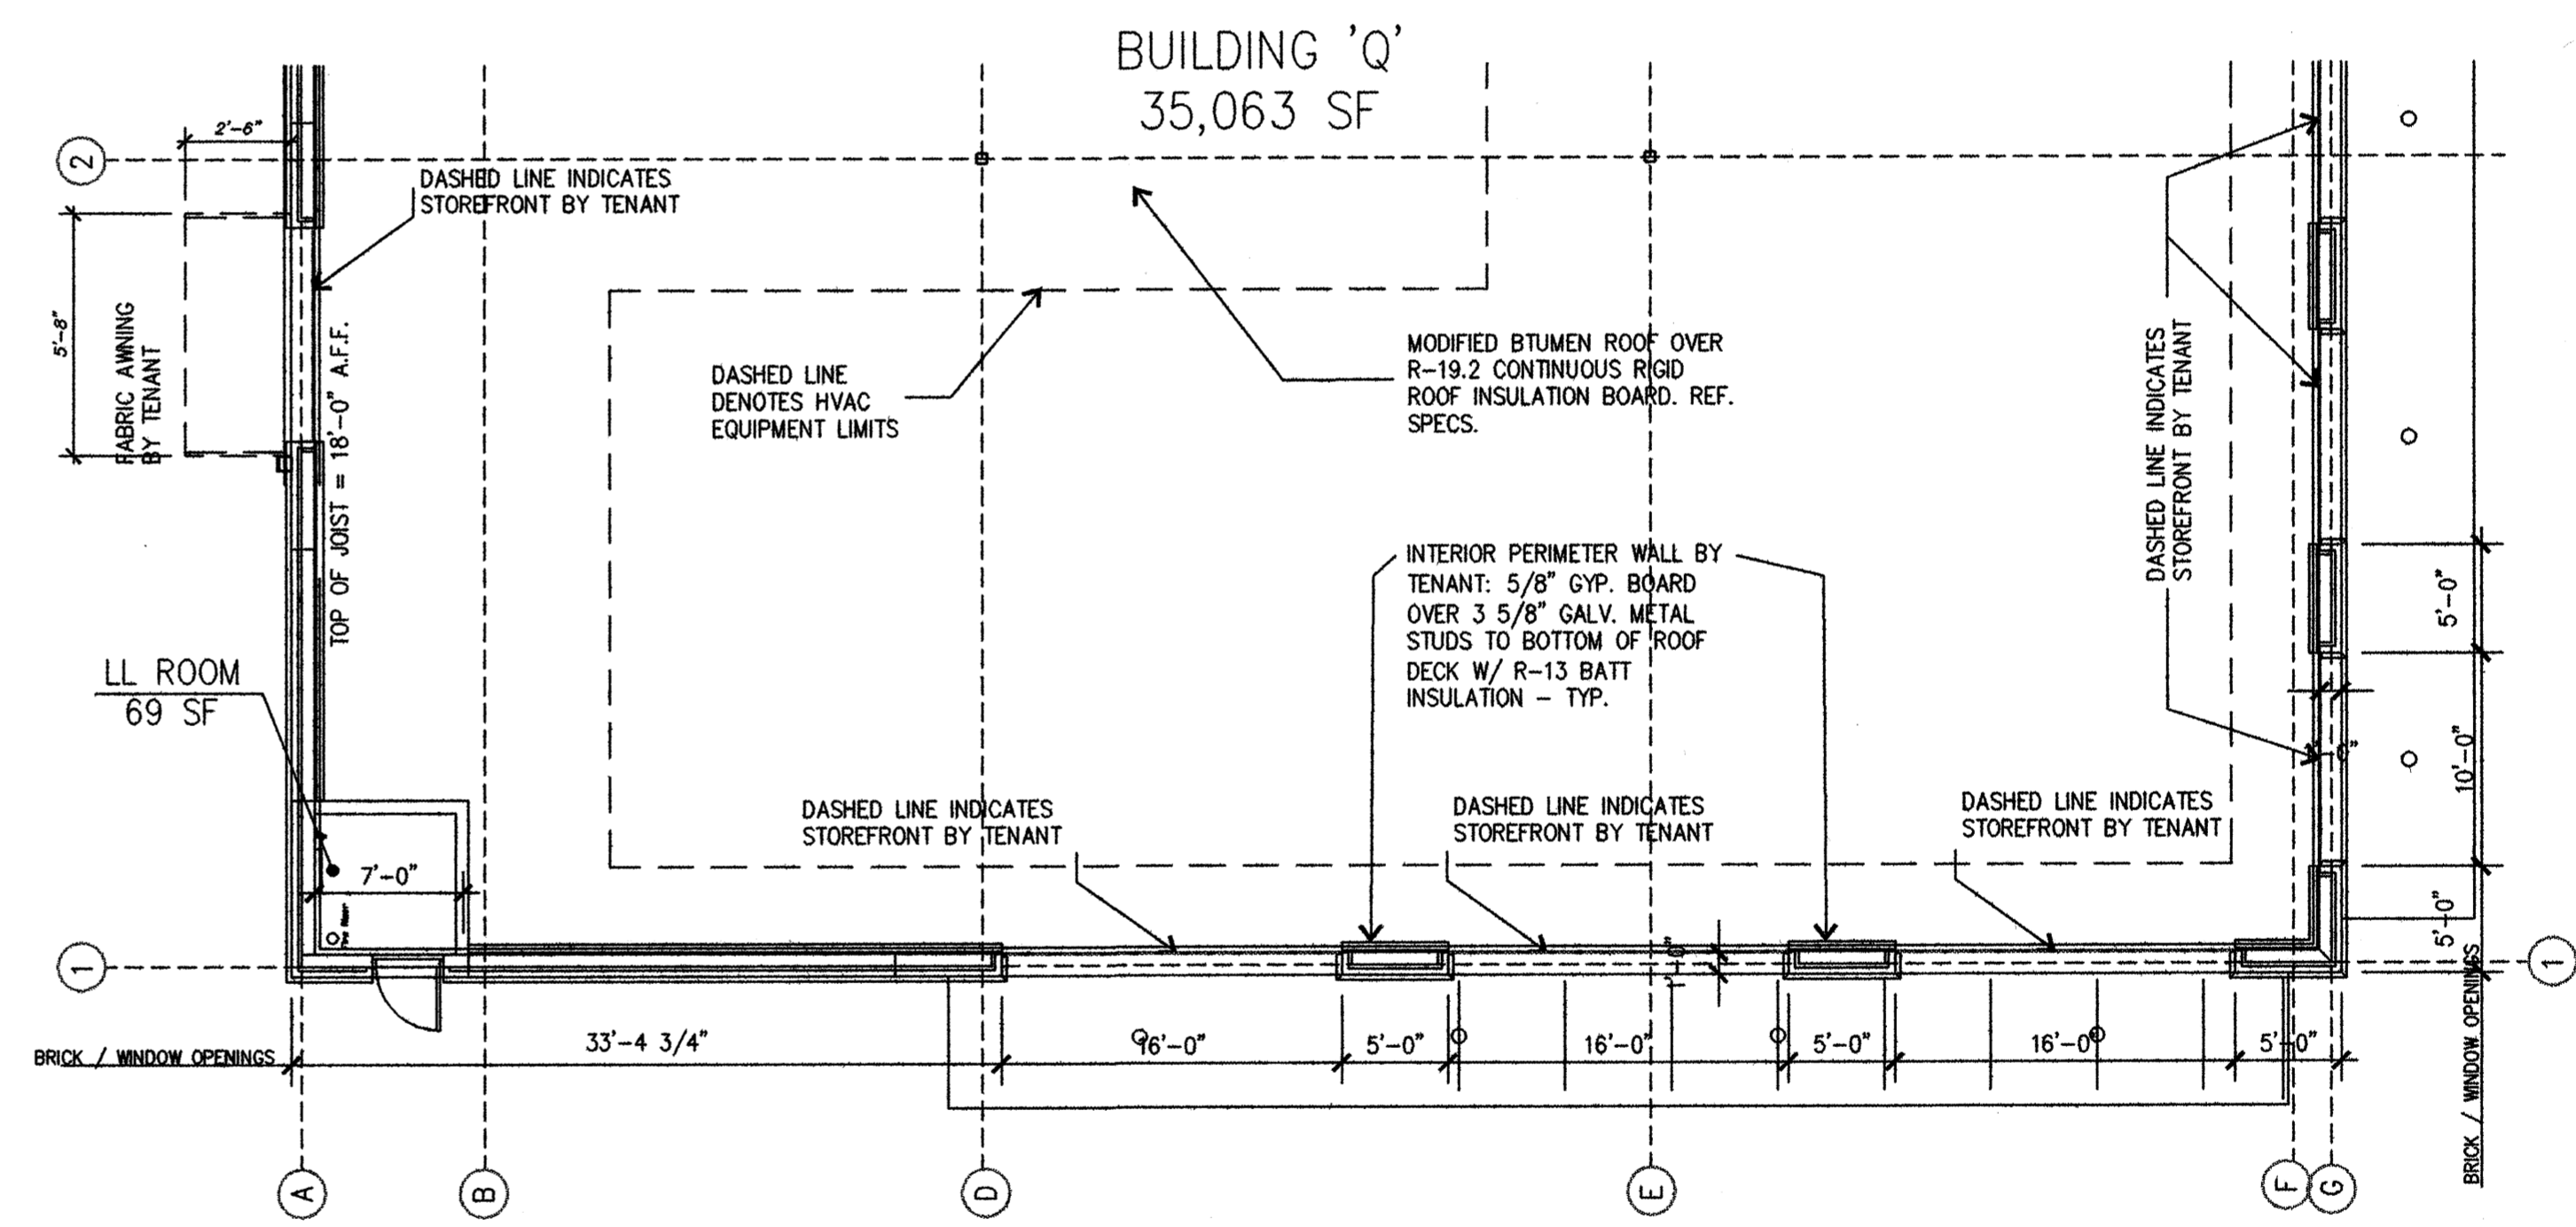

PARTIAL SHELL FLOOR PLAN
SCALE 1/8" = 1'-0"

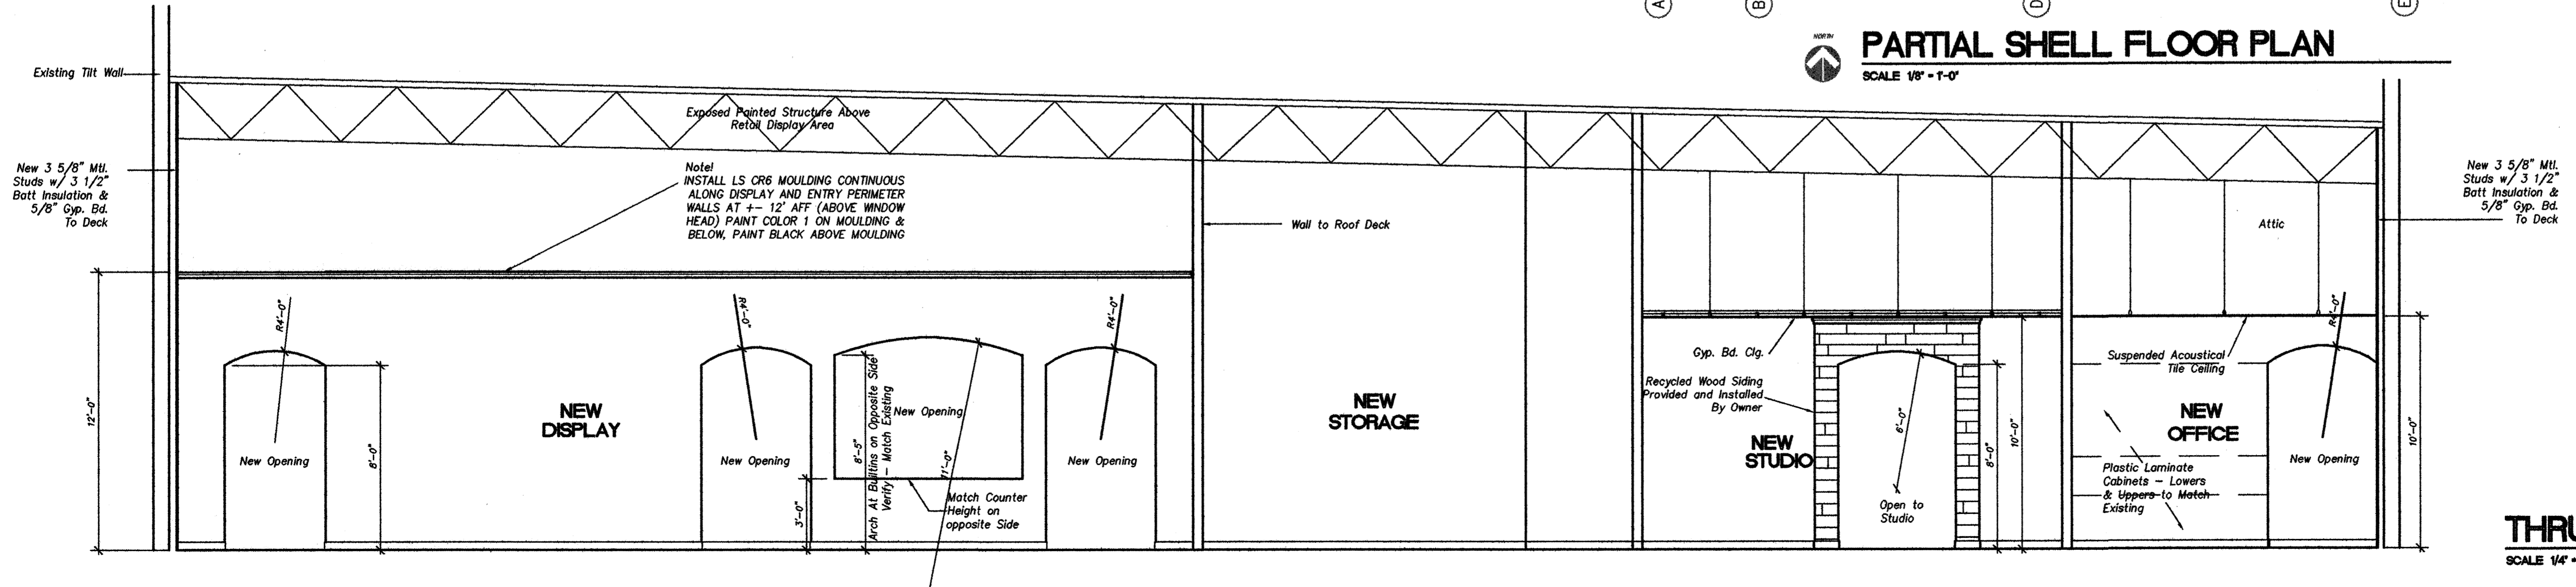

THRU SECTION A-A
SCALE 1/4" = 1'-0"

JIM LAWLESS AIA
Architect & Planner
4610 Sweetwater Blvd
Suite 200-C
Sugar Land, Texas
77479
(281) 240-0101



DRAWING:
Elevation & Section

A-3
3 of
COPYRIGHT © 2011
JIM LAWLESS AIA