



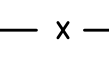


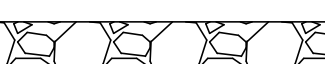


MOST NORTHERLY FLANGE BOLT ON FIRE HYDRANT LOCATED AT THE SOUTHEASTERLY CORNER OF THE INTERSECTION OF WEST GRAY AVENUE AND MONTROSE BOULEVARD.

LEGEND

		CONSTRUCTION ENTRANCE
		SILT FENCE
		INLET PROTECTION BARRIER
		LIMITS OF DISTURBED AREA

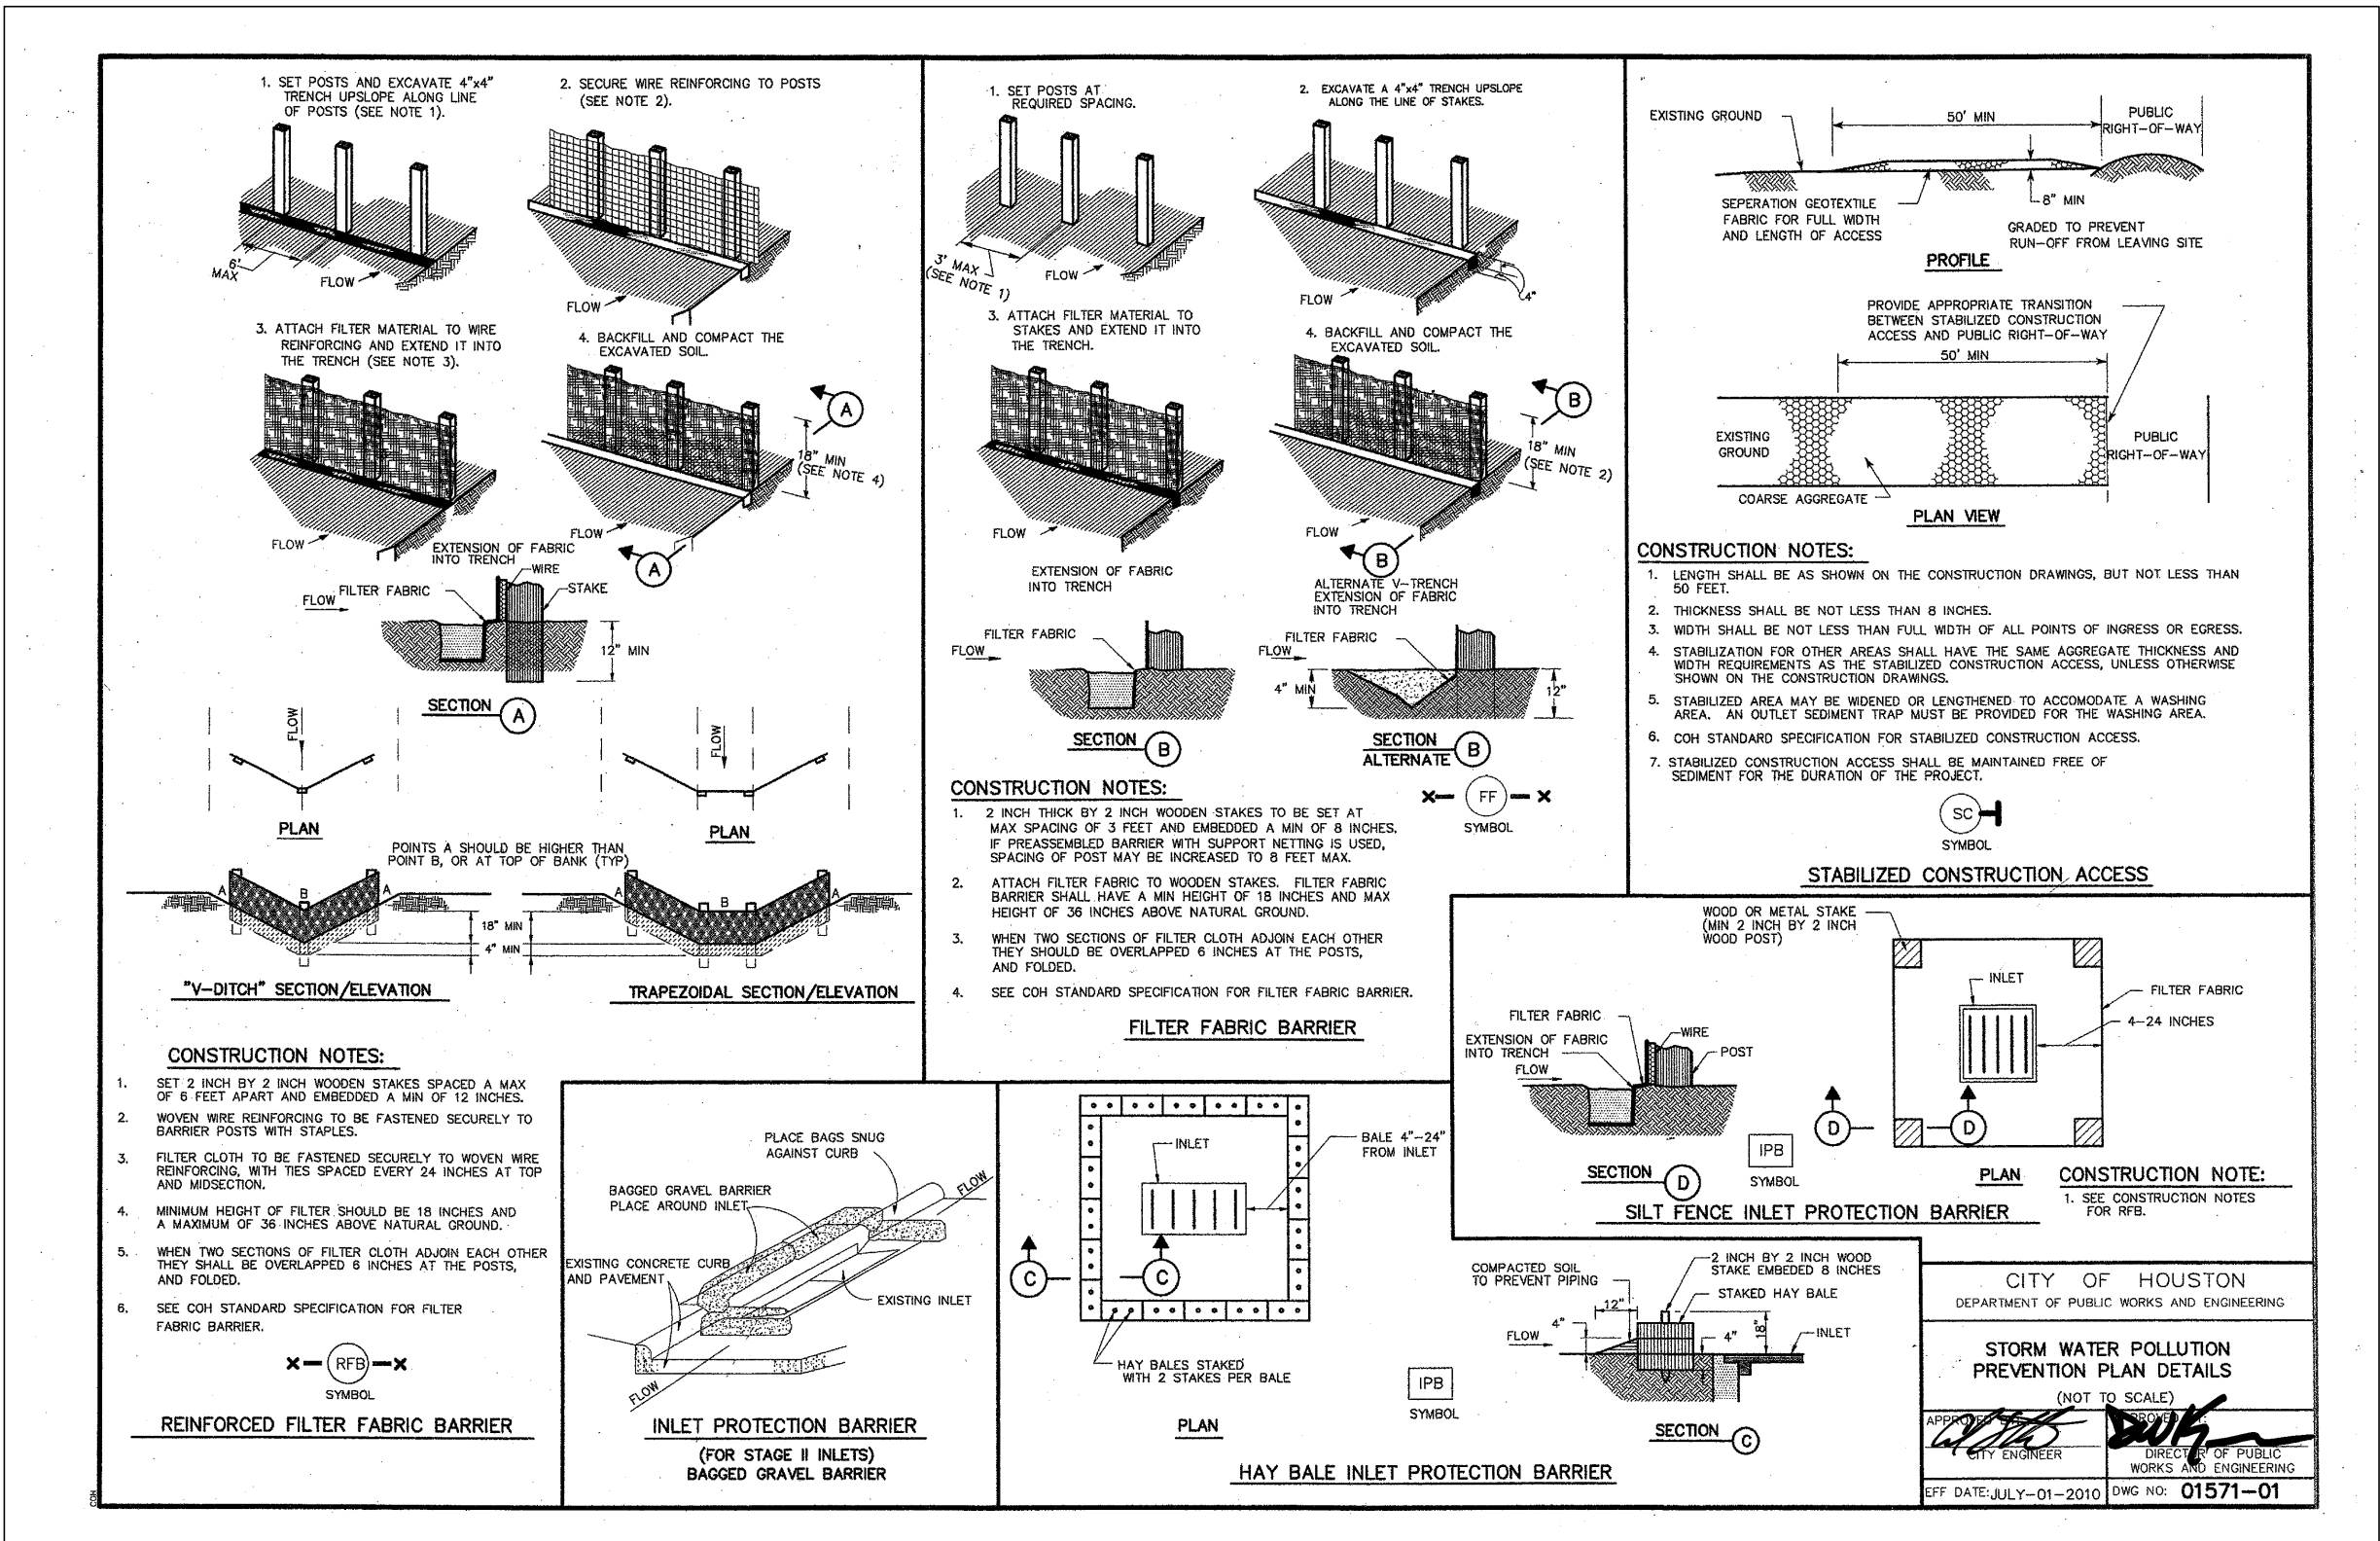

CALL BEFORE YOU DIG
TEXAS ONE CALL PARTICIPANTS REQUEST
72 HOURS NOTICE BEFORE YOU DIG, DRILL
OR BLAST - STOP CALL
TEXAS ONE CALL SYSTEM
1-800-245-4545

Hermes Architects

Members A.I.A.
11177 West Loop South, Ste. 500
Houston, Texas 77027
Tel. 713-785-3644
www.hermesarchitects.com
Houston • Dallas/Ft. Worth

This document is an instrument of service protected by the copyright law of the United States of America, 17 U.S.C. § 102, and shall not be copied or reproduced without the express written consent of Hermes Architects, Inc.



4 JANUARY 2011

Shaw's Jewelers
West Gray
1021 West Gray Ave.
Houston, Texas

Shaw's Jewelers
1014 West Gray Street
Houston, Texas 77019

DATE	1.4.2012
PROJECT NO.	1102100
DRAWN BY	DD
CHECKED BY	KEM

EROSION CONTROL PLAN