

ISSUE
11-30-10 ISSUED FOR PERMIT

HARRELL
ARCHITECTS, LP

9275 Kuhl Fwy., #200
Houston, Texas 77024
Tel: 713.722.7071
Fax: 713.722.7072

CONSULTANTS
HQS SITE & ASSOCIATES
MEP Engineers


PROJECT NAME
GUADALUPANA RESTAURANT



PROJECT ADDRESS
20 WATERWAY
THE WOODLANDS, TEXAS

PROJECT NUMBER
SHEET NAME
PLUMBING FLOOR PLAN
SHEET NUMBER

P1.00

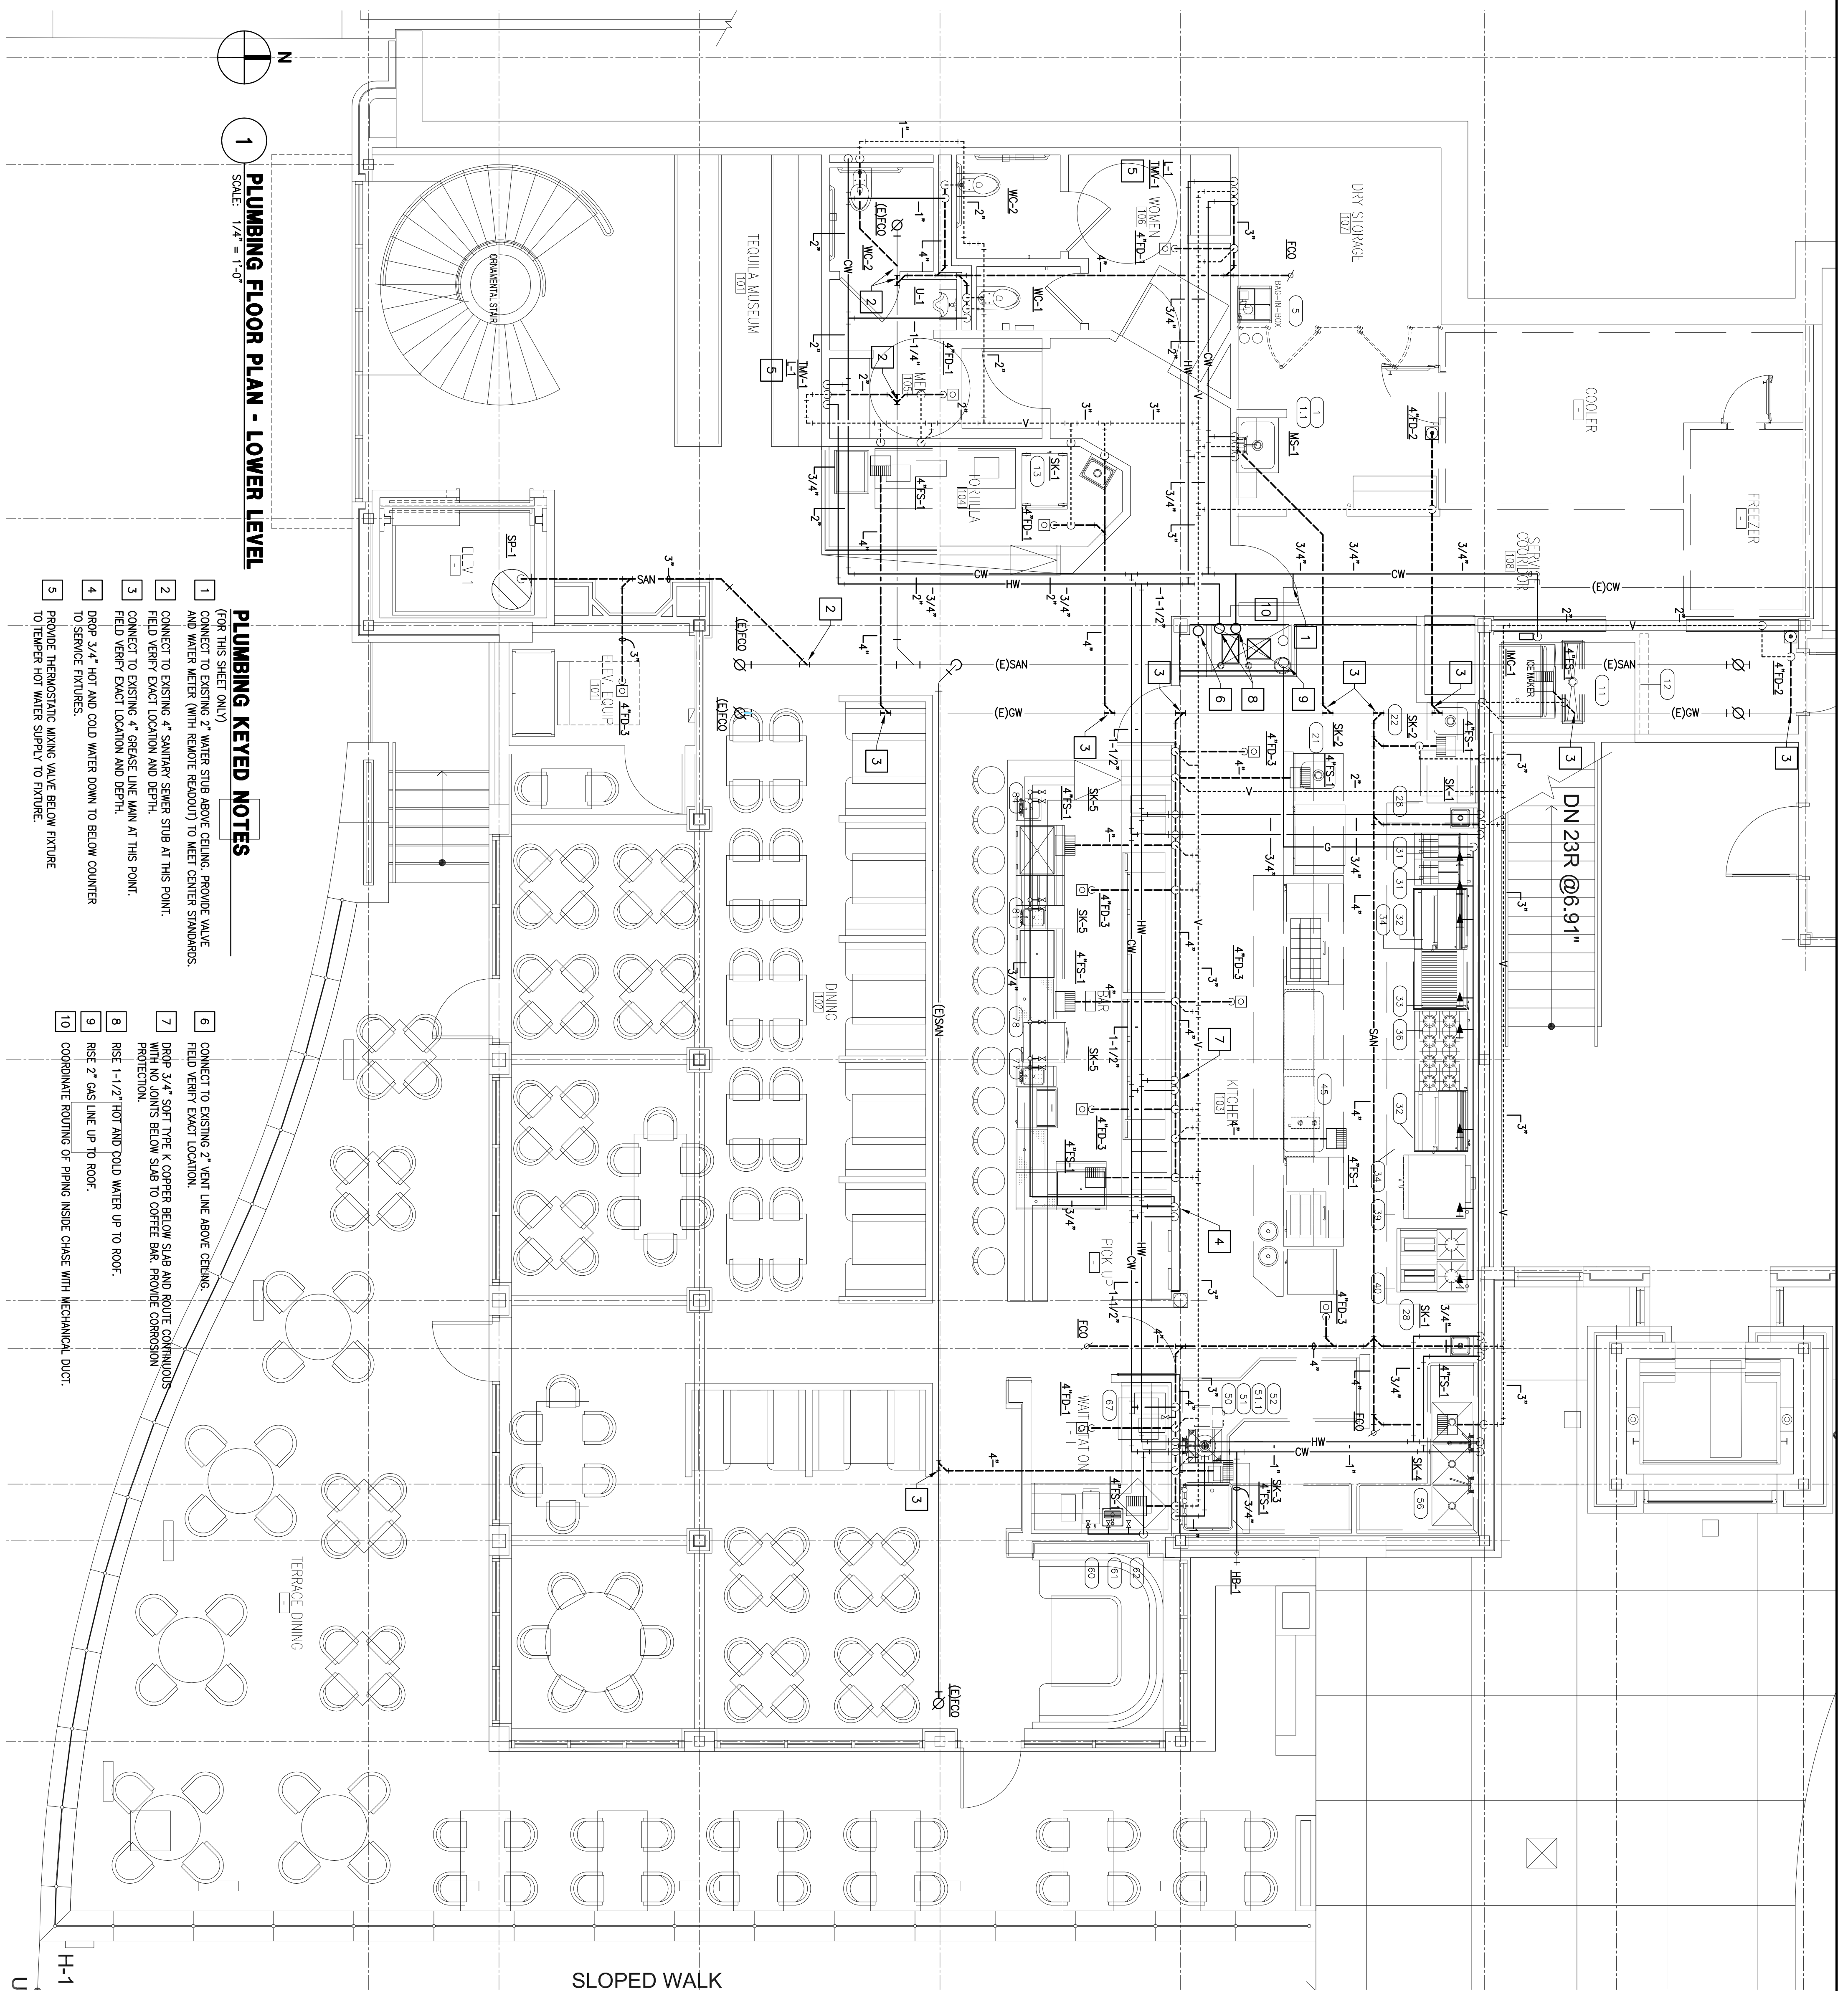

1 PLUMBING FLOOR PLAN - LOWER LEVEL
SCALE: 1/4" = 1'-0"

PLUMBING KEYED NOTES

(FOR THIS SHEET ONLY)

- 1 CONNECT TO EXISTING 2" WATER STUB ABOVE CEILING. PROVIDE VALVE AND WATER METER (WITH REMOTE READOUT) TO MEET CENTER STANDARDS.
- 2 CONNECT TO EXISTING 4" SANITARY SEWER STUB AT THIS POINT. FIELD VERIFY EXACT LOCATION AND DEPTH.
- 3 CONNECT TO EXISTING 4" GREASE LINE MAIN AT THIS POINT. FIELD VERIFY EXACT LOCATION AND DEPTH.
- 4 DROP 3/4" HOT AND COLD WATER DOWN TO BELOW COUNTER TO SERVICE FIXTURES.
- 5 PROVIDE THERMOSTATIC MIXING VALVE BELOW FIXTURE TO TEMPER HOT WATER SUPPLY TO FIXTURE.
- 6 CONNECT TO EXISTING 2" VENT LINE ABOVE CEILING. FIELD VERIFY EXACT LOCATION.
- 7 DROP 3/4" SOFT TYPE K COPPER BELOW SLAB AND ROUTE CONTINUOUS WITH NO JOINTS BELOW SLAB TO COFFEE BAR. PROVIDE CORROSION PROTECTION.
- 8 RISE 1-1/2" HOT AND COLD WATER UP TO ROOF.
- 9 RISE 2" GAS LINE UP TO ROOF.
- 10 COORDINATE ROUTING OF PIPING INSIDE CHASE WITH MECHANICAL DUCT.

