




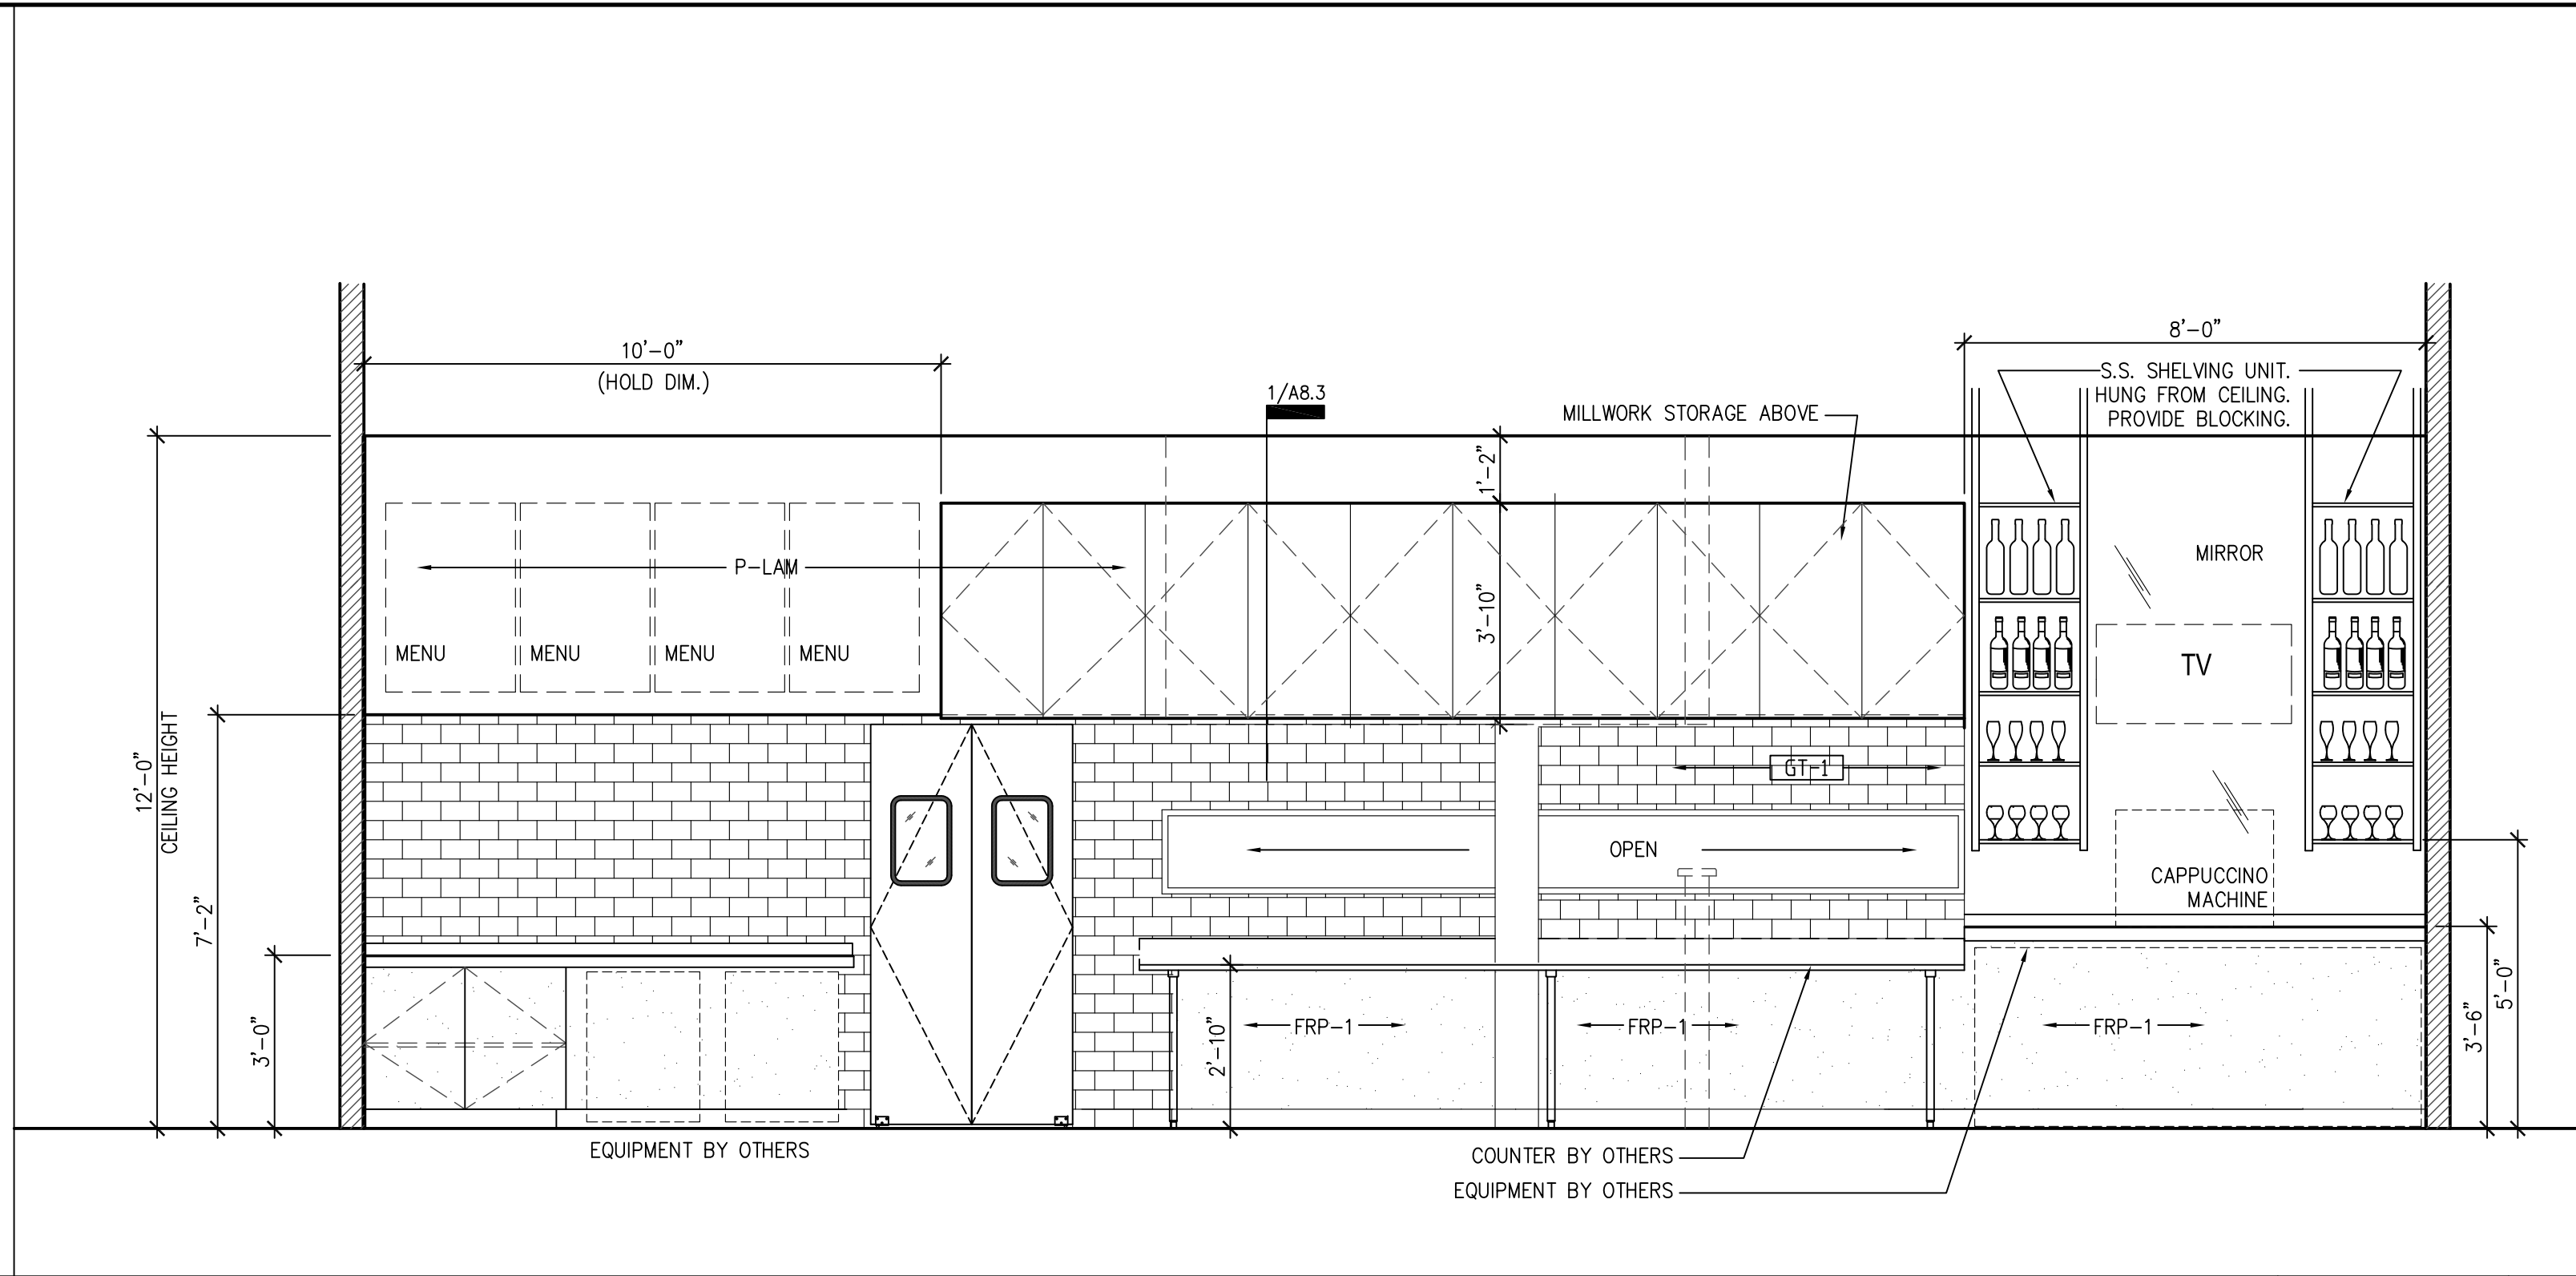


ISSUE  
 02-27-12 LANDLORD REVIEW  
 02-28-12 FOR PERMIT & PRICING

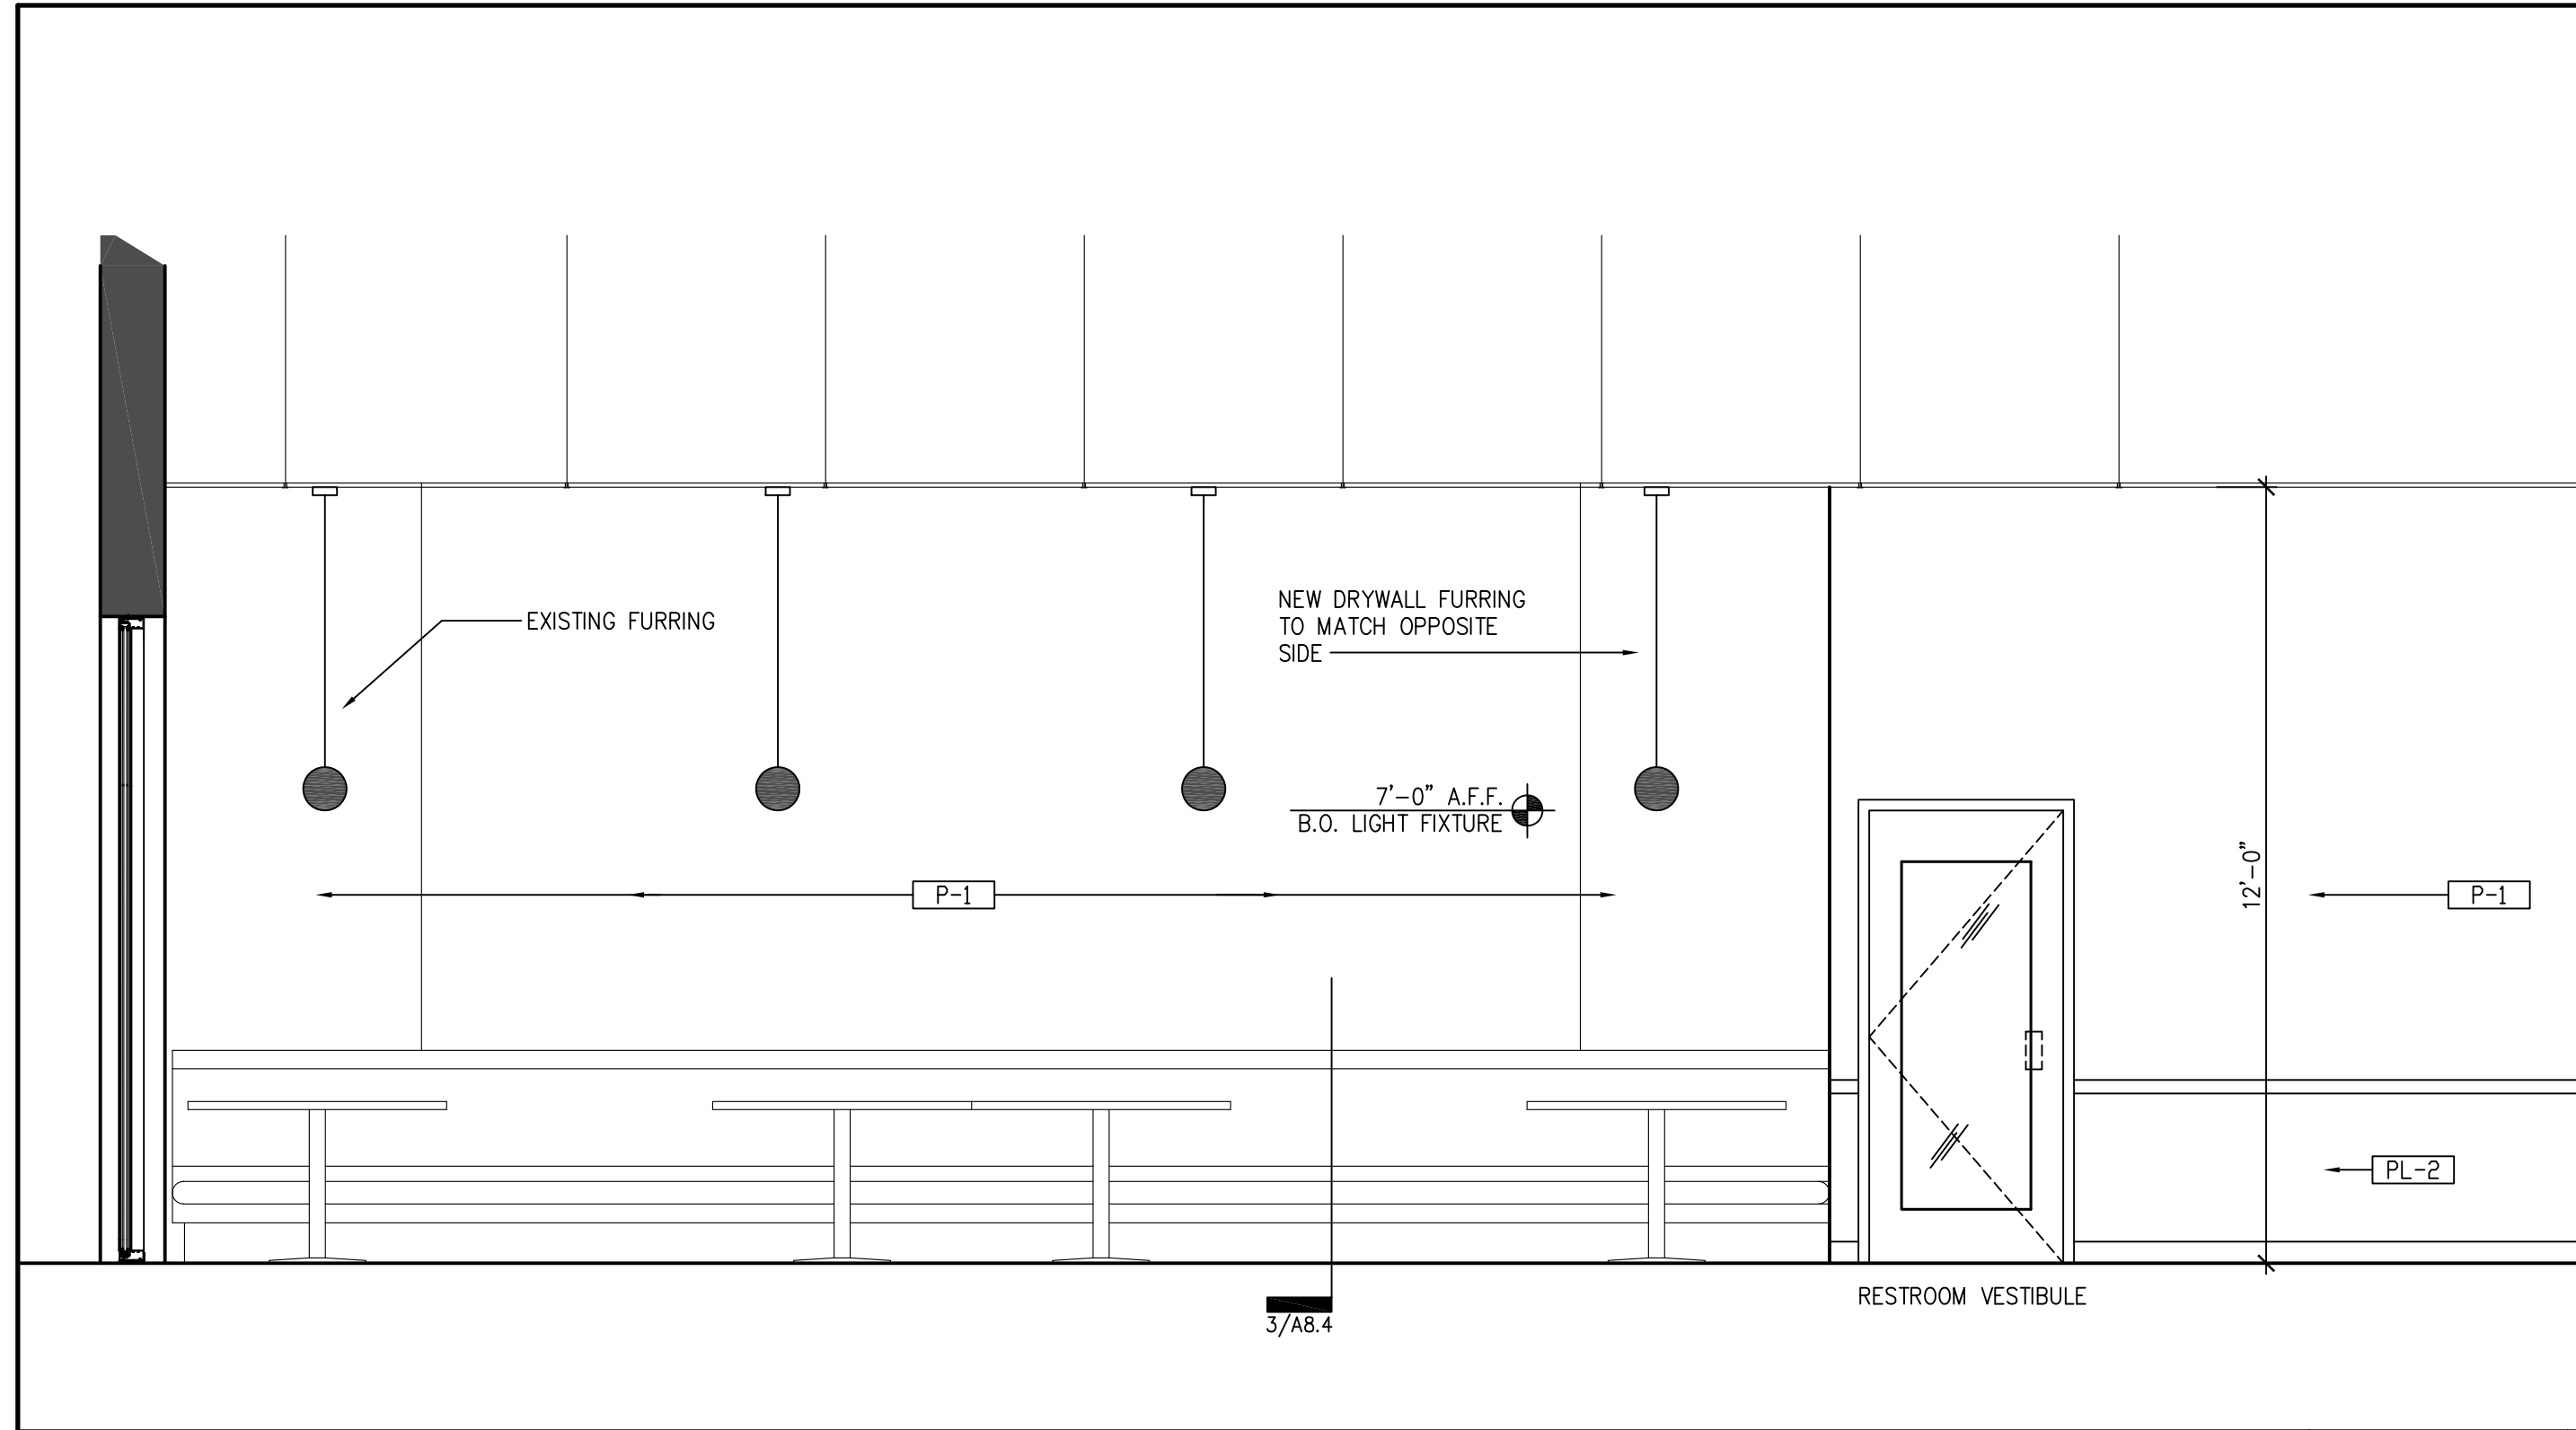



INTERIOR ELEVATION @ DINING 3/8" = 1'-0" 9

INTERIOR ELEVATION @ PICK-UP 3/8" = 1'-0" 3

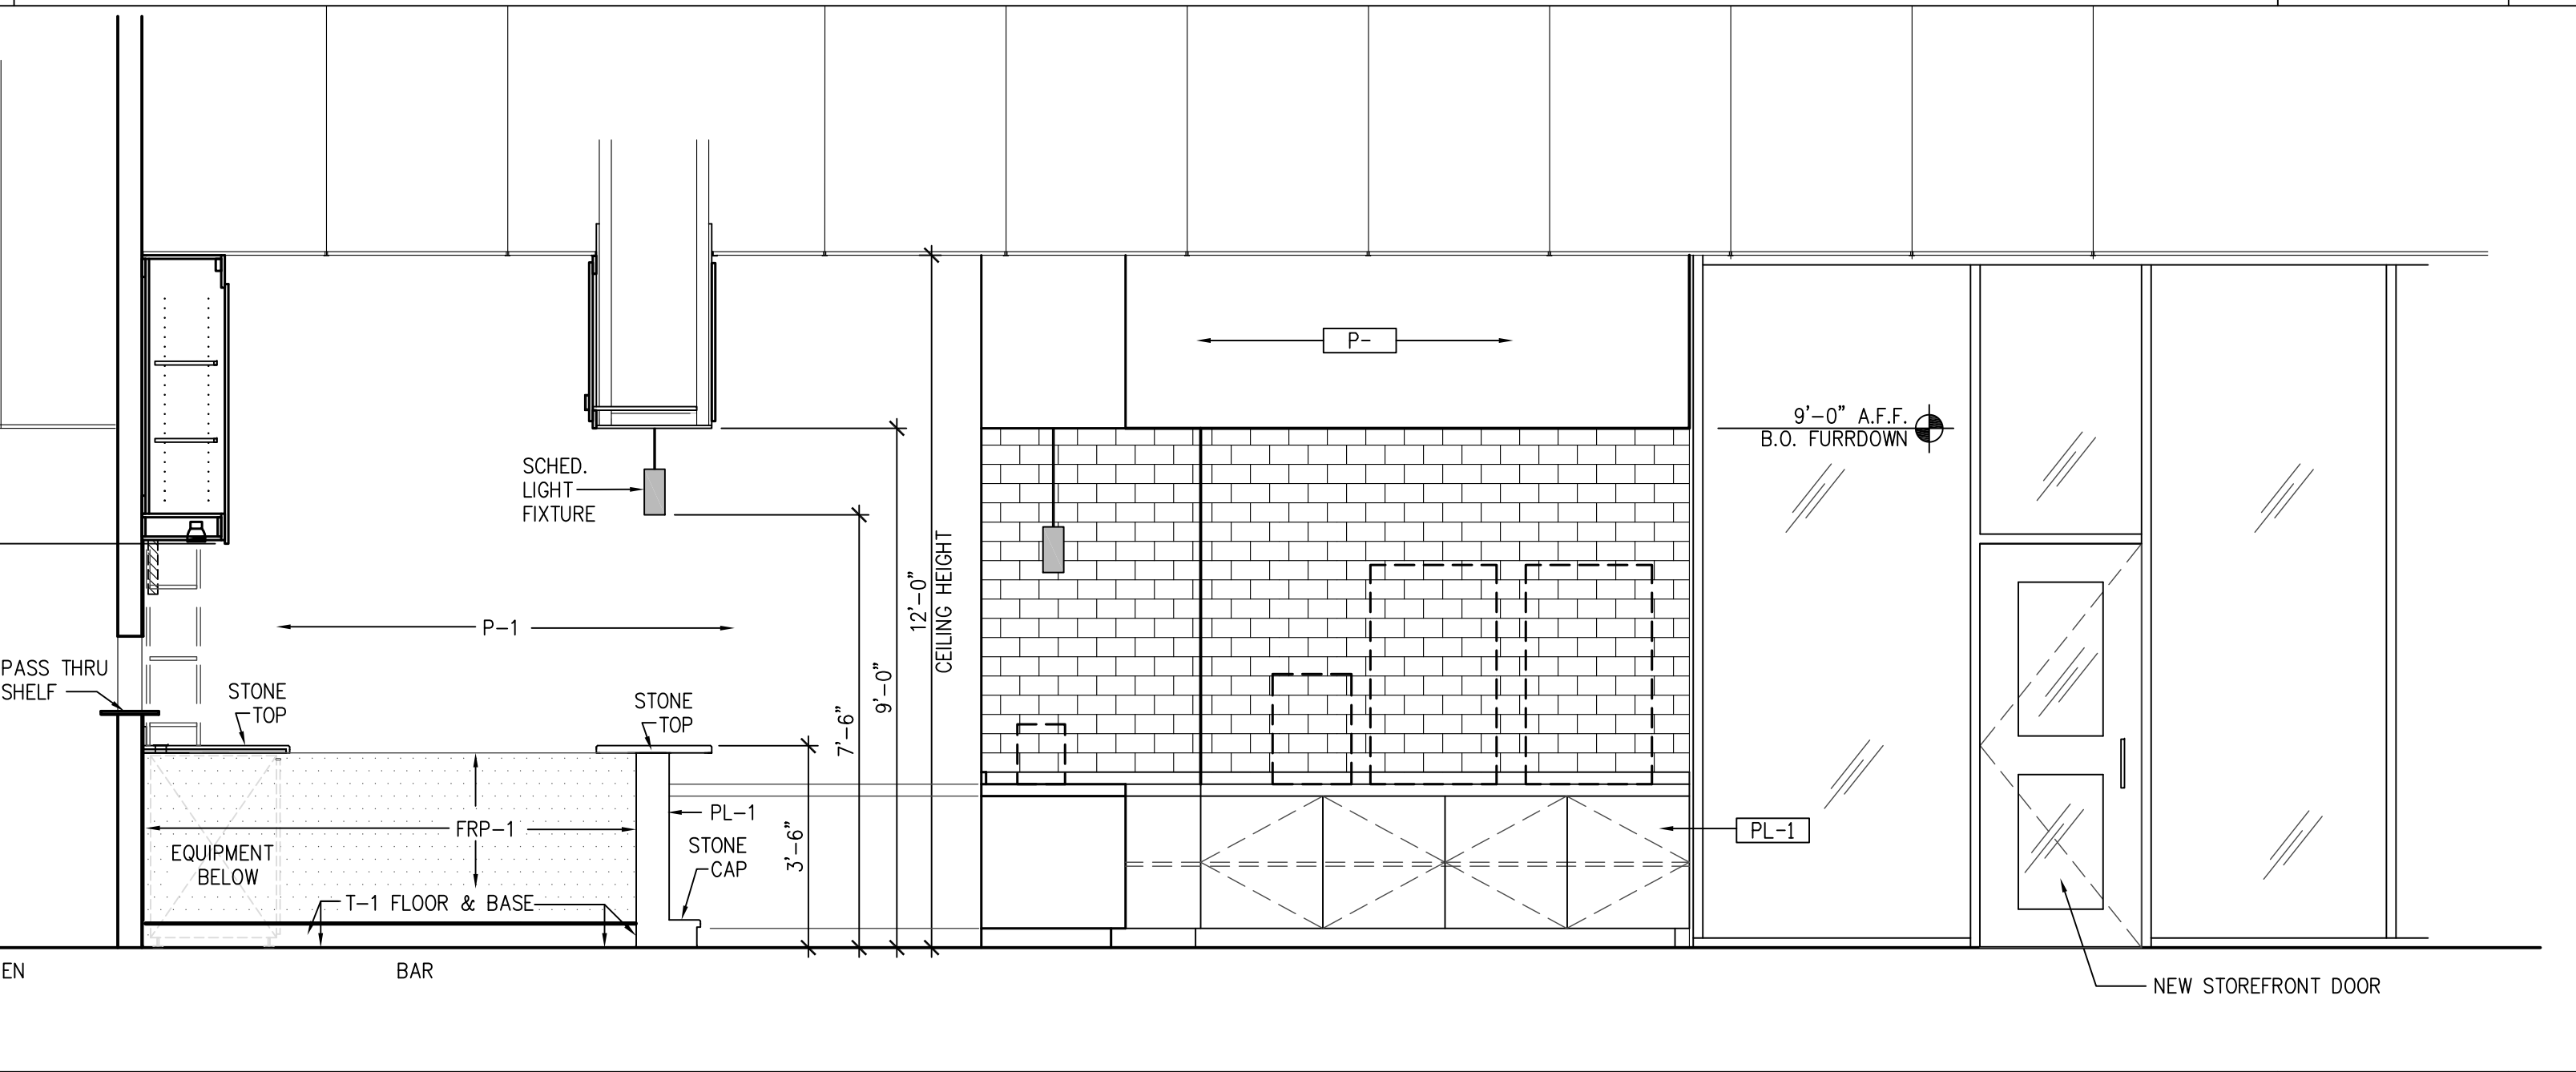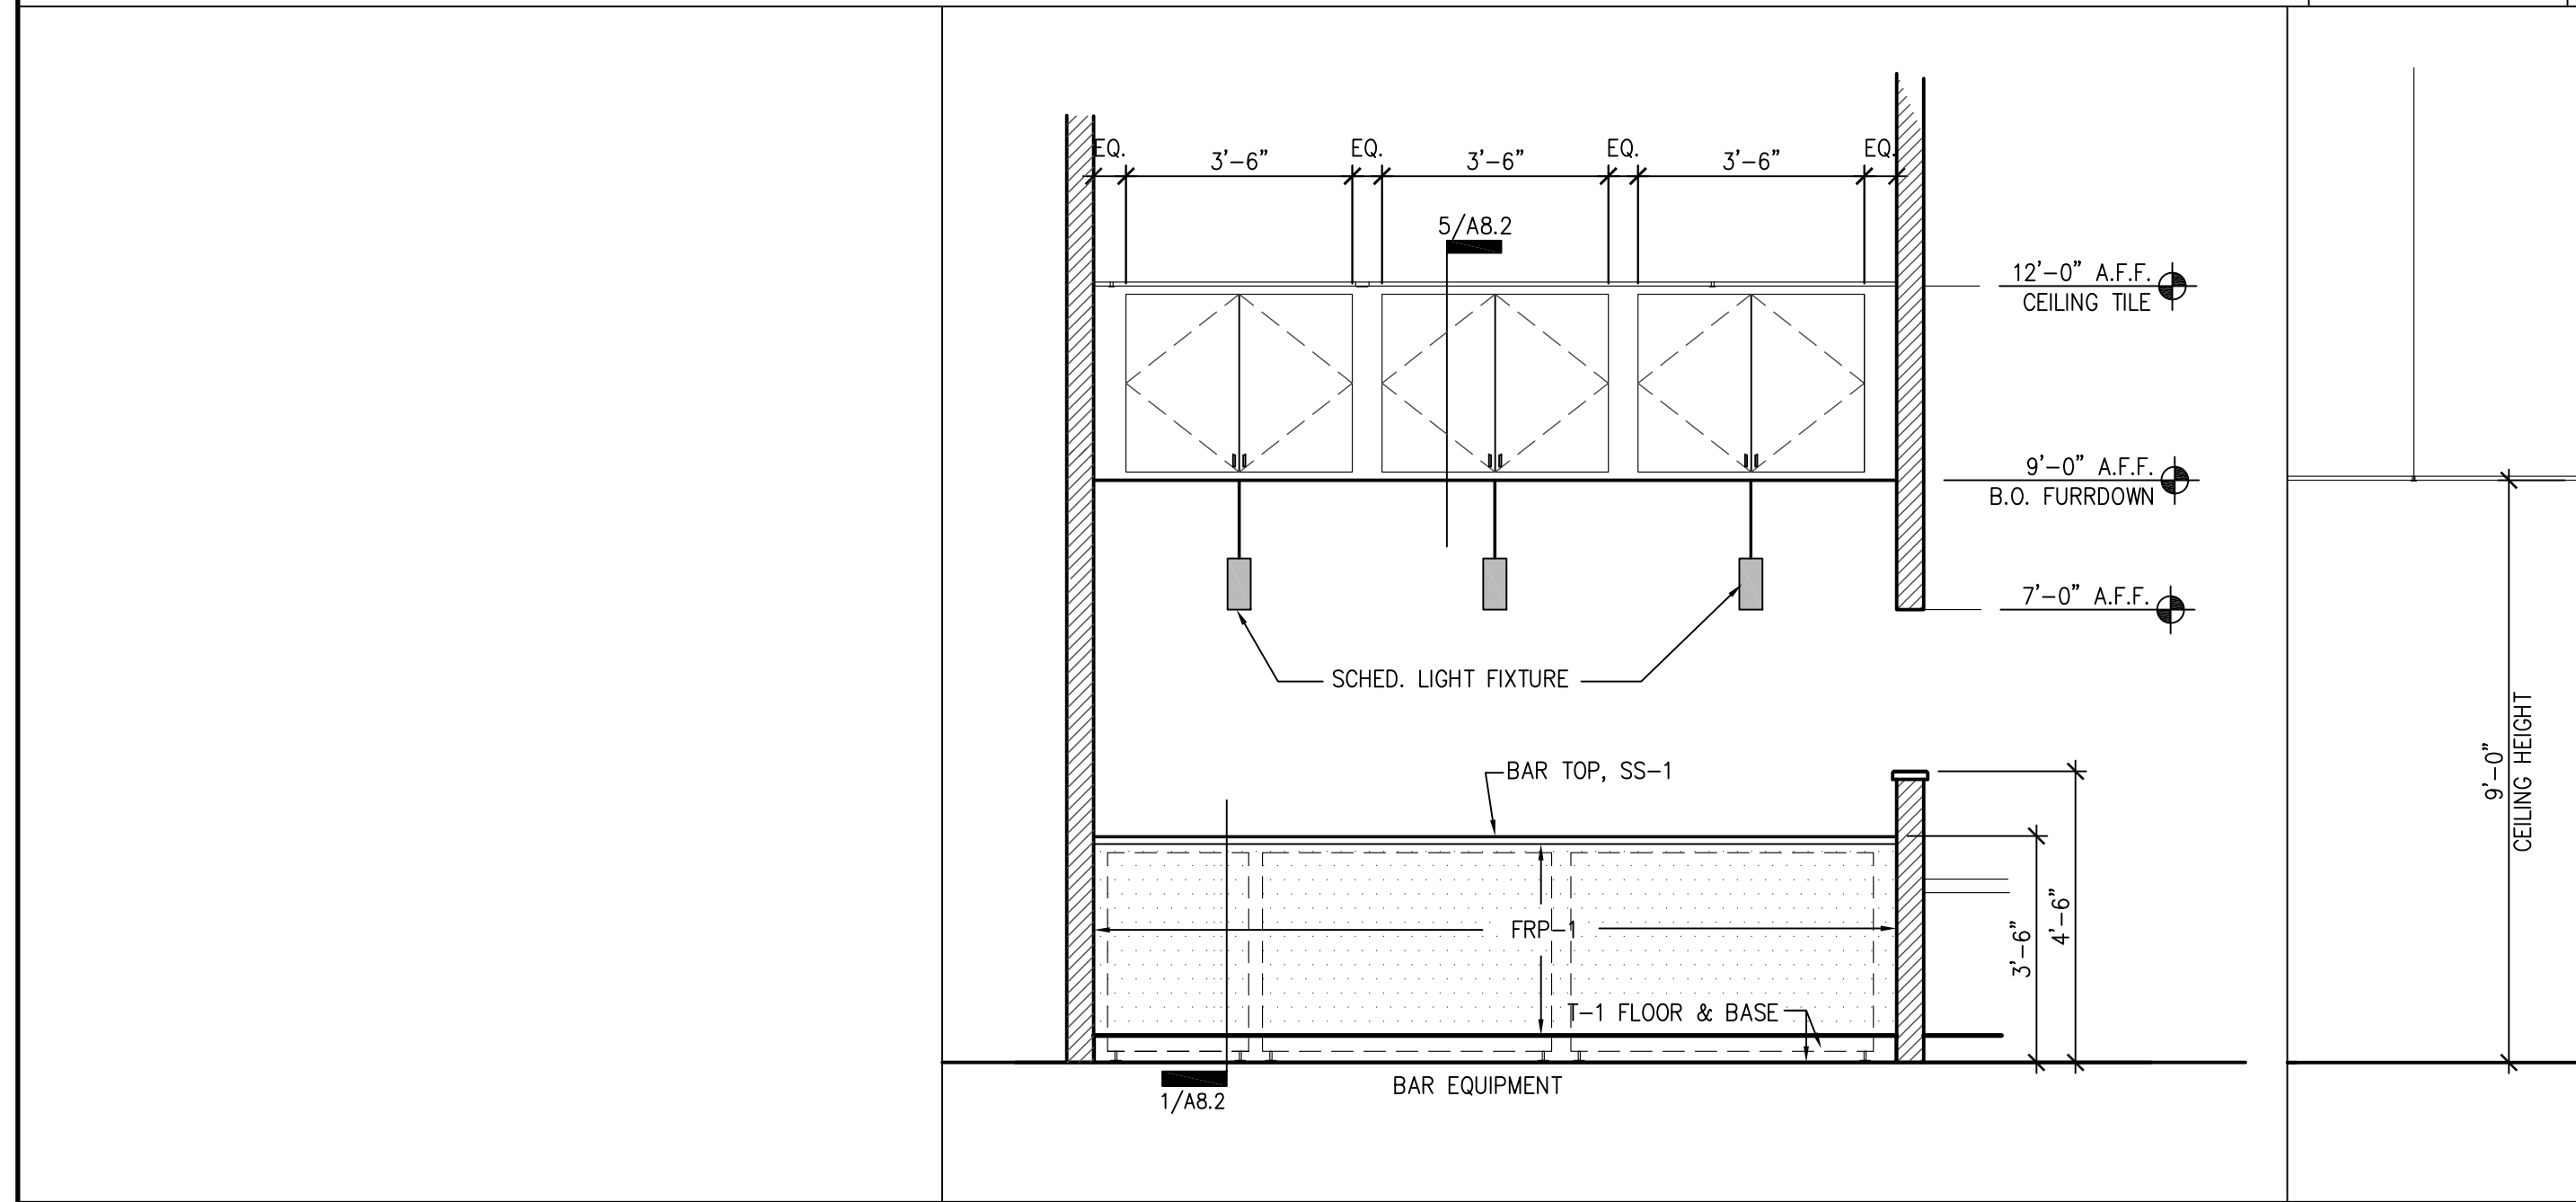

ELEVATION @ BAR (SERVICE SIDE) 3/8" = 1'-0" 13

INTERIOR ELEVATION @ PICK-UP 3/8" = 1'-0" 2

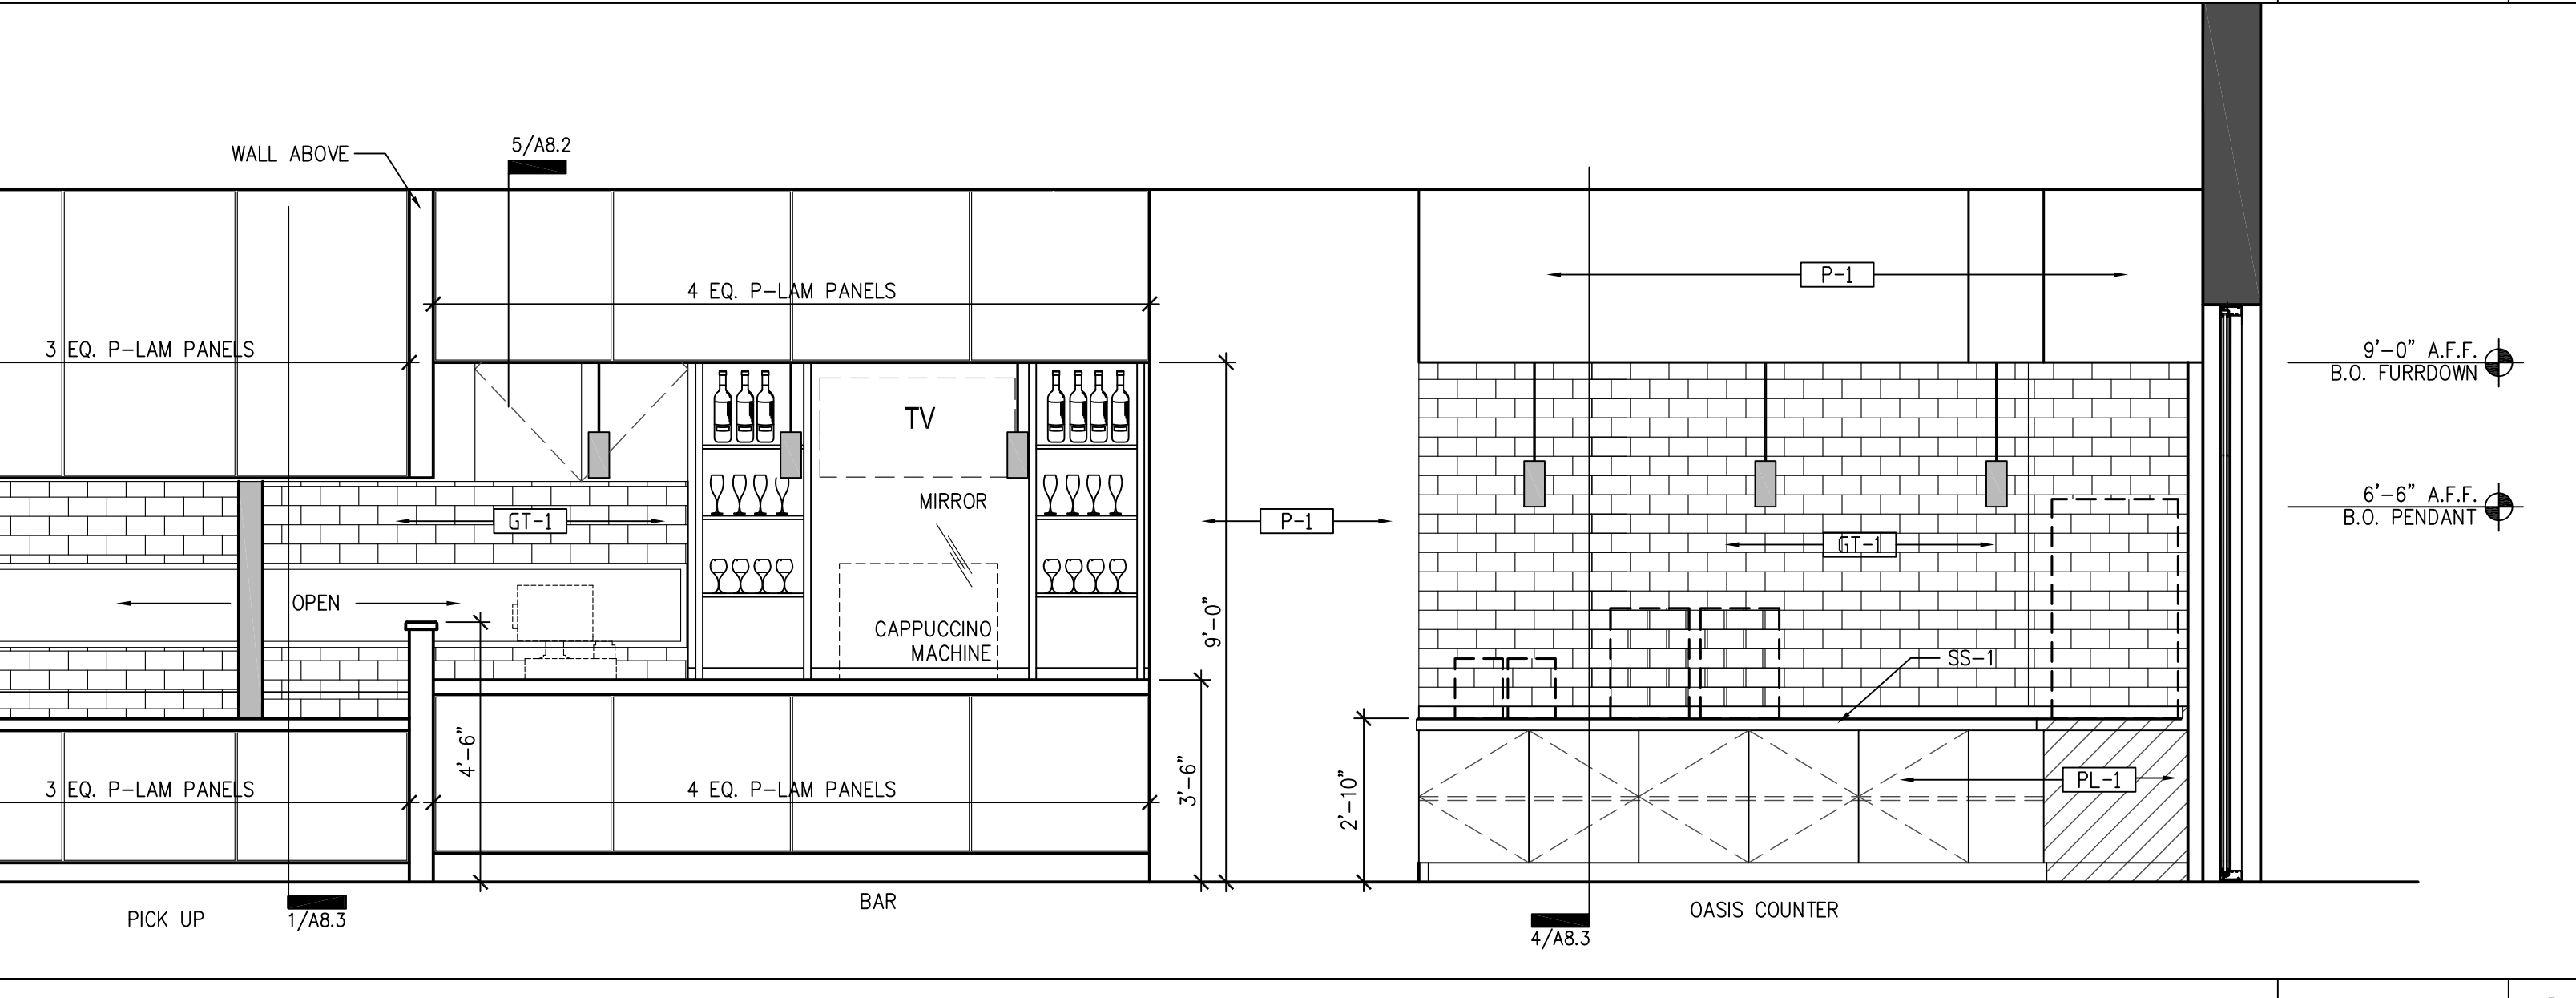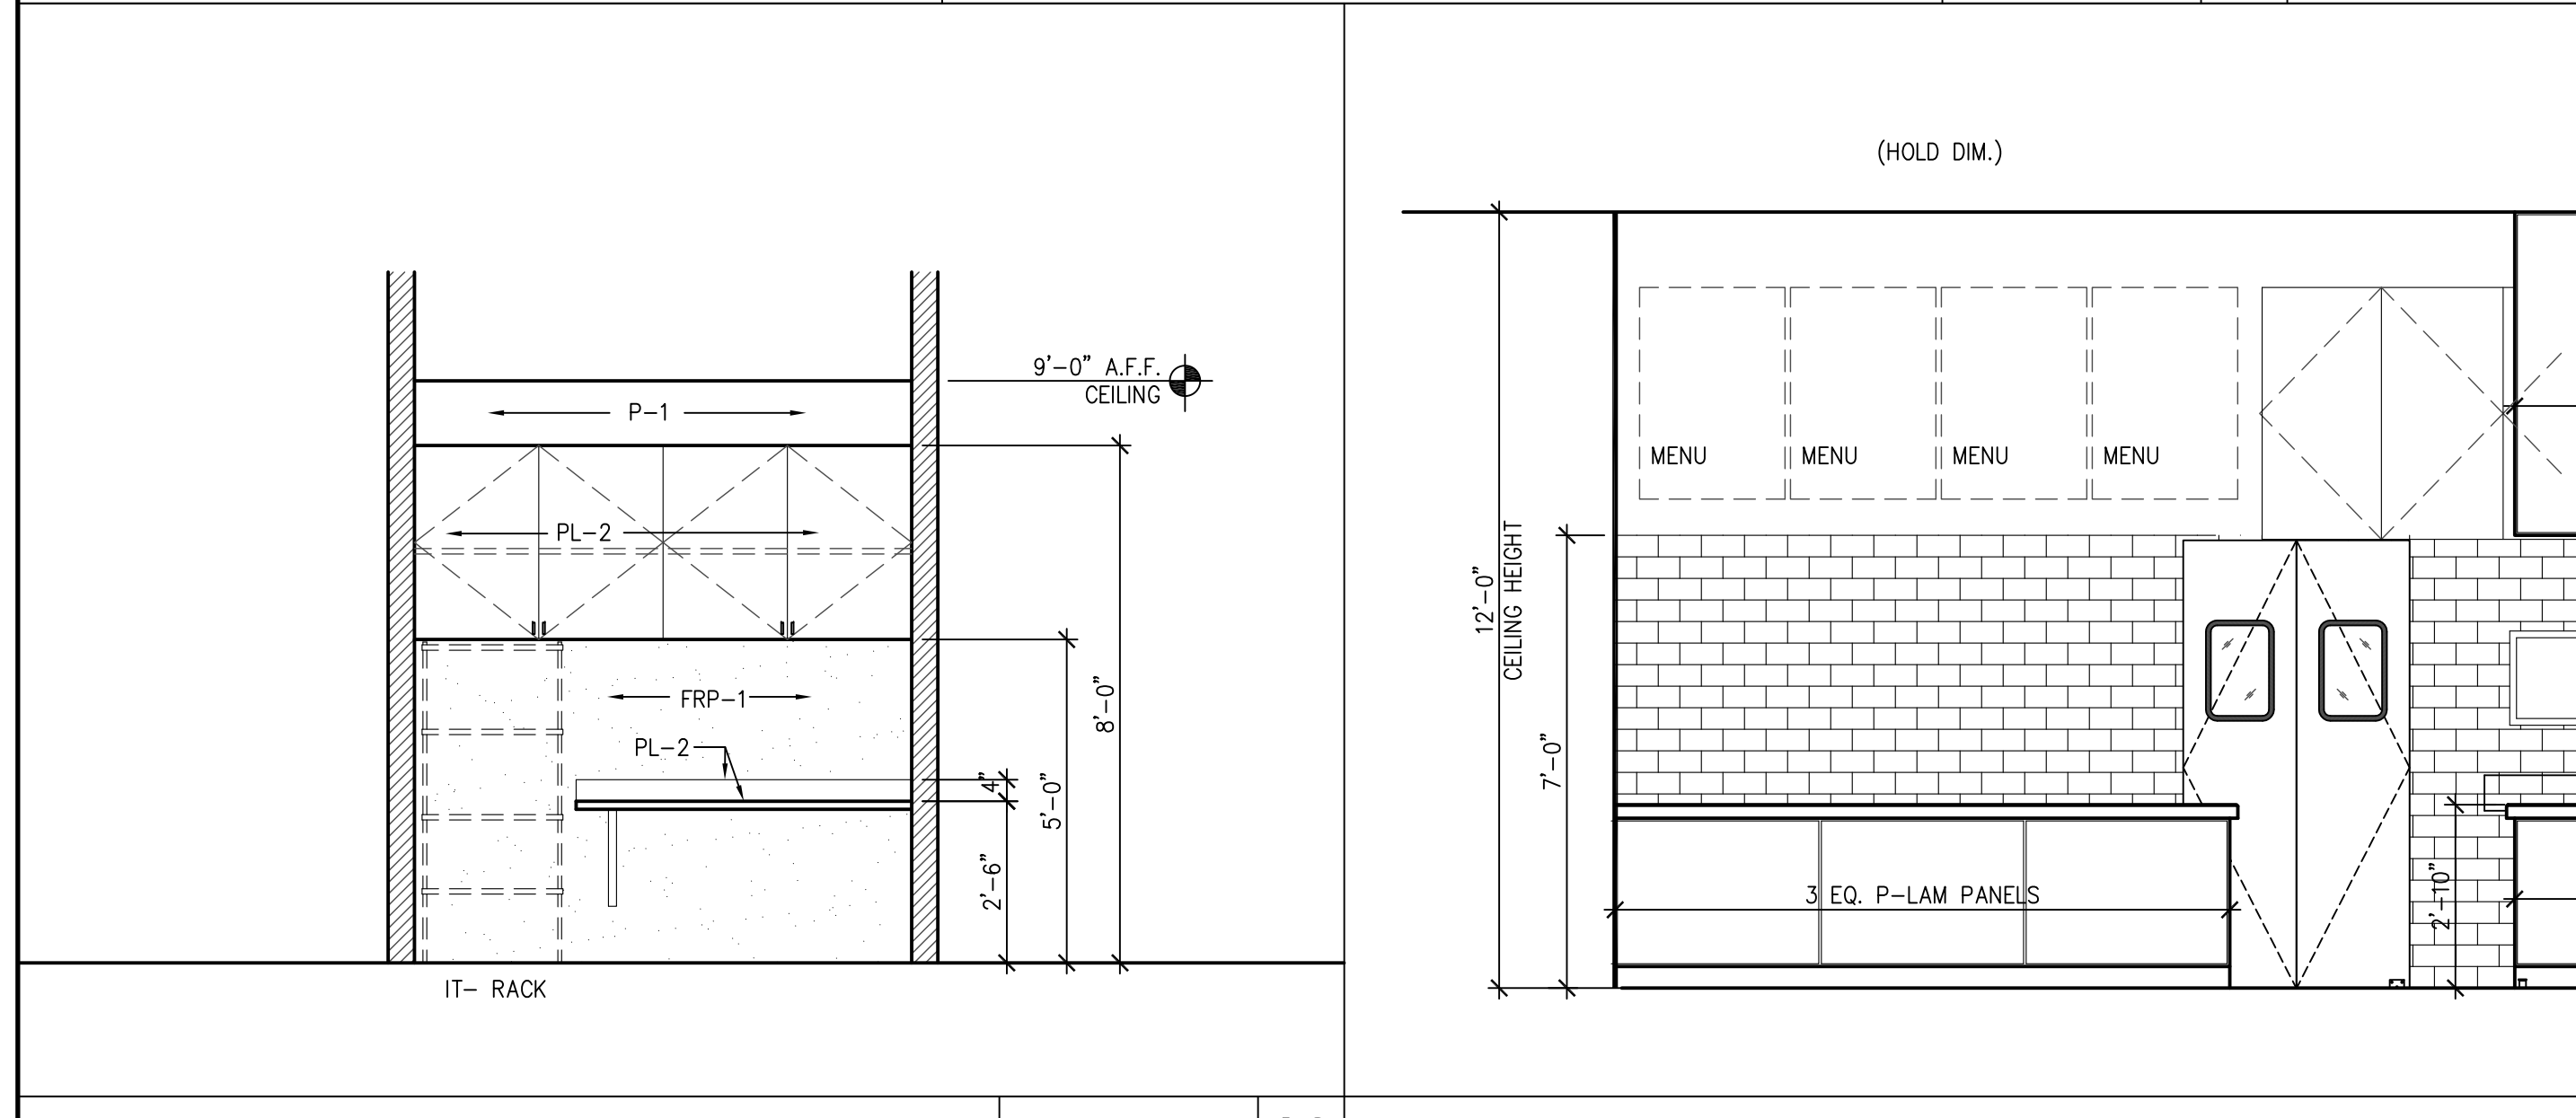

ELEVATION @ OFFICE 3/8" = 1'-0" 16

ELEVATION @ BAR, PICK-UP & ORDER 3/8" = 1'-0" 1



9575 Katy Frwy., #200  
 Houston, Texas 77024  
 tel: 713.722.7071  
 fax: 713.722.7072

CONSULTANTS  
 Holste & Associates, Inc.  
 MEP Engineers

PROJECT NAME



Cafe Express Restaurant  
 PROJECT ADDRESS  
 1111 Eldridge Parkway #100  
 Houston, Texas 77077

PROJECT NUMBER  
 11052  
 SHEET NAME  
**INTERIOR ELEVATIONS**  
 SHEET NUMBER

**A4.0**