




ISSUE
 02-27-12 LANDLORD REVIEW
 02-28-12 FOR PERMIT & PRICING

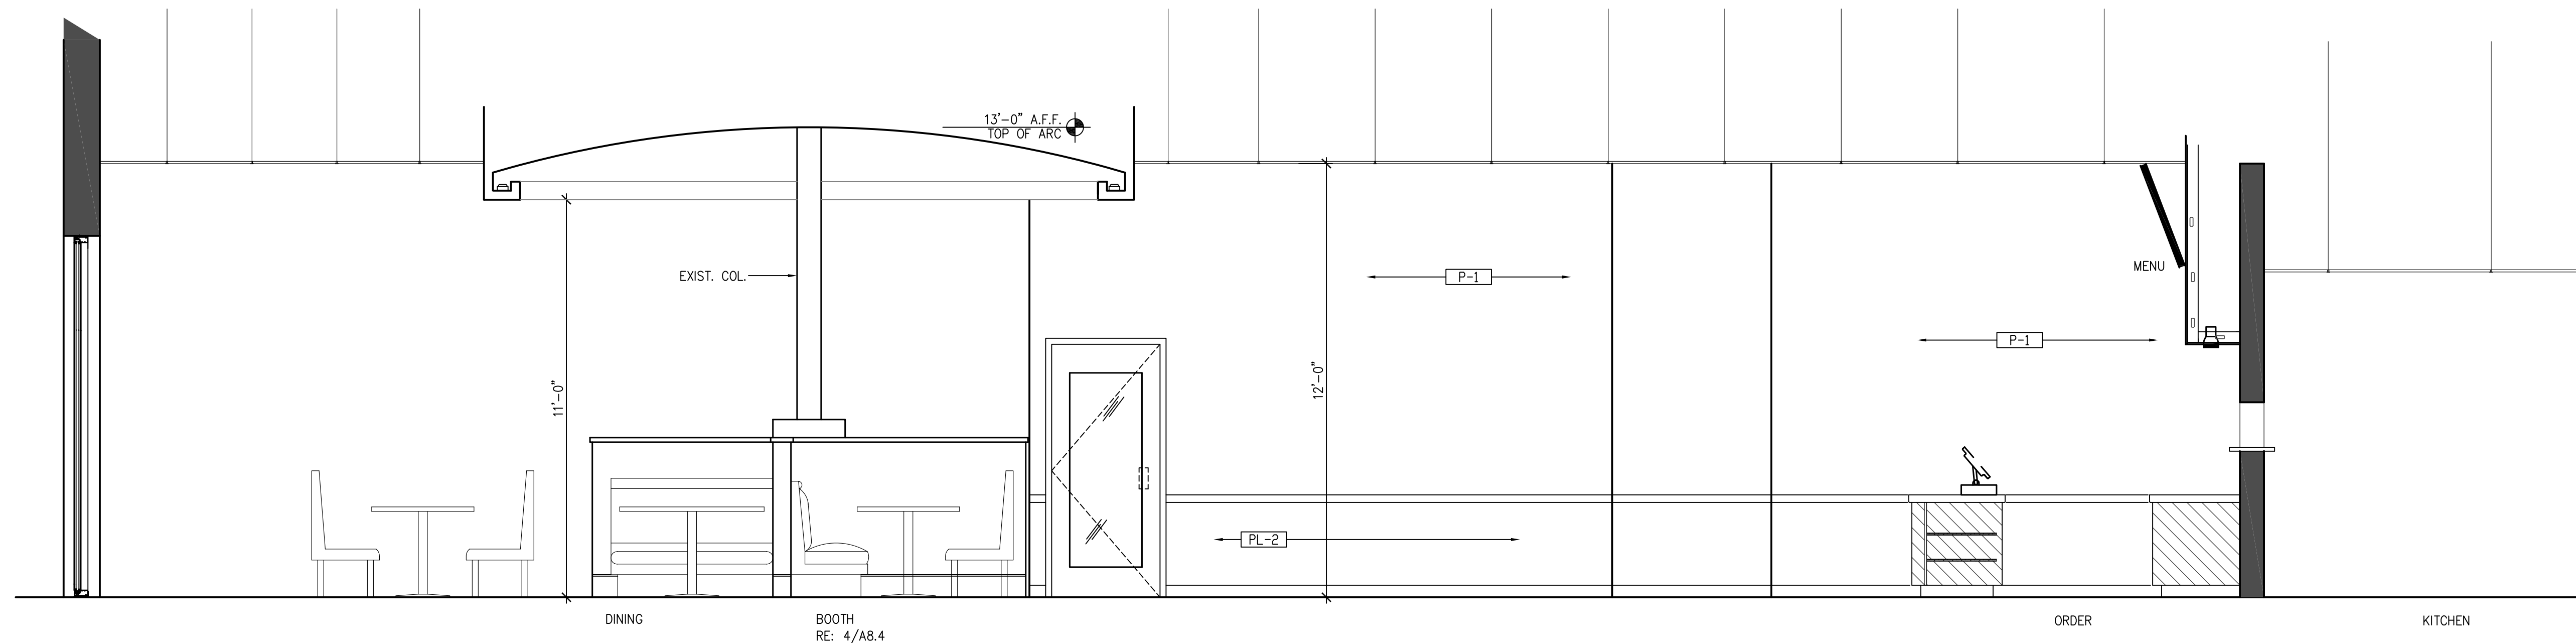

ELEVATION @ ORDER

3/8" = 1'-0" **3**



9575 Katy Frey., #200
 Houston, Texas 77024
 tel: 713.722.7071
 fax: 713.722.7072

CONSULTANTS
 Holste & Associates, Inc.
 MEP Engineers


PROJECT NAME



Cafe Express Restaurant
 PROJECT ADDRESS
 1111 Eldridge Parkway #100
 Houston, Texas 77077

PROJECT NUMBER
 11052
 SHEET NAME
INTERIOR ELEVATIONS
 SHEET NUMBER

A4.1

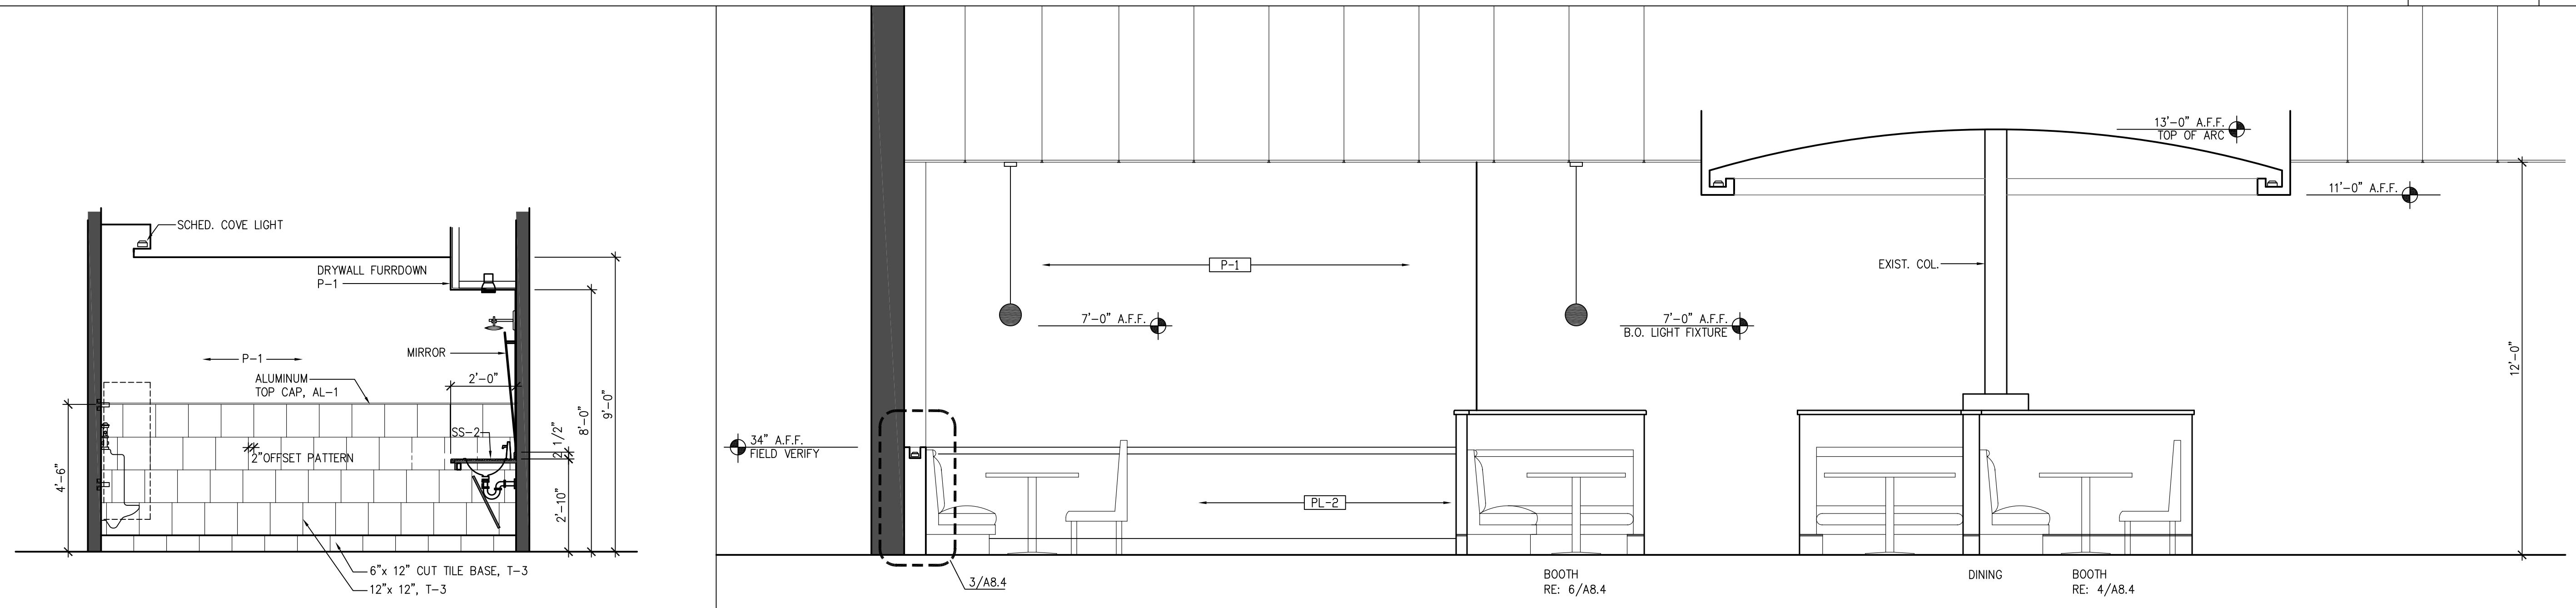


RESTROOM ELEVATION

3/8" = 1'-0"

13 ELEVATION @ DINING

3/8" = 1'-0" **2**

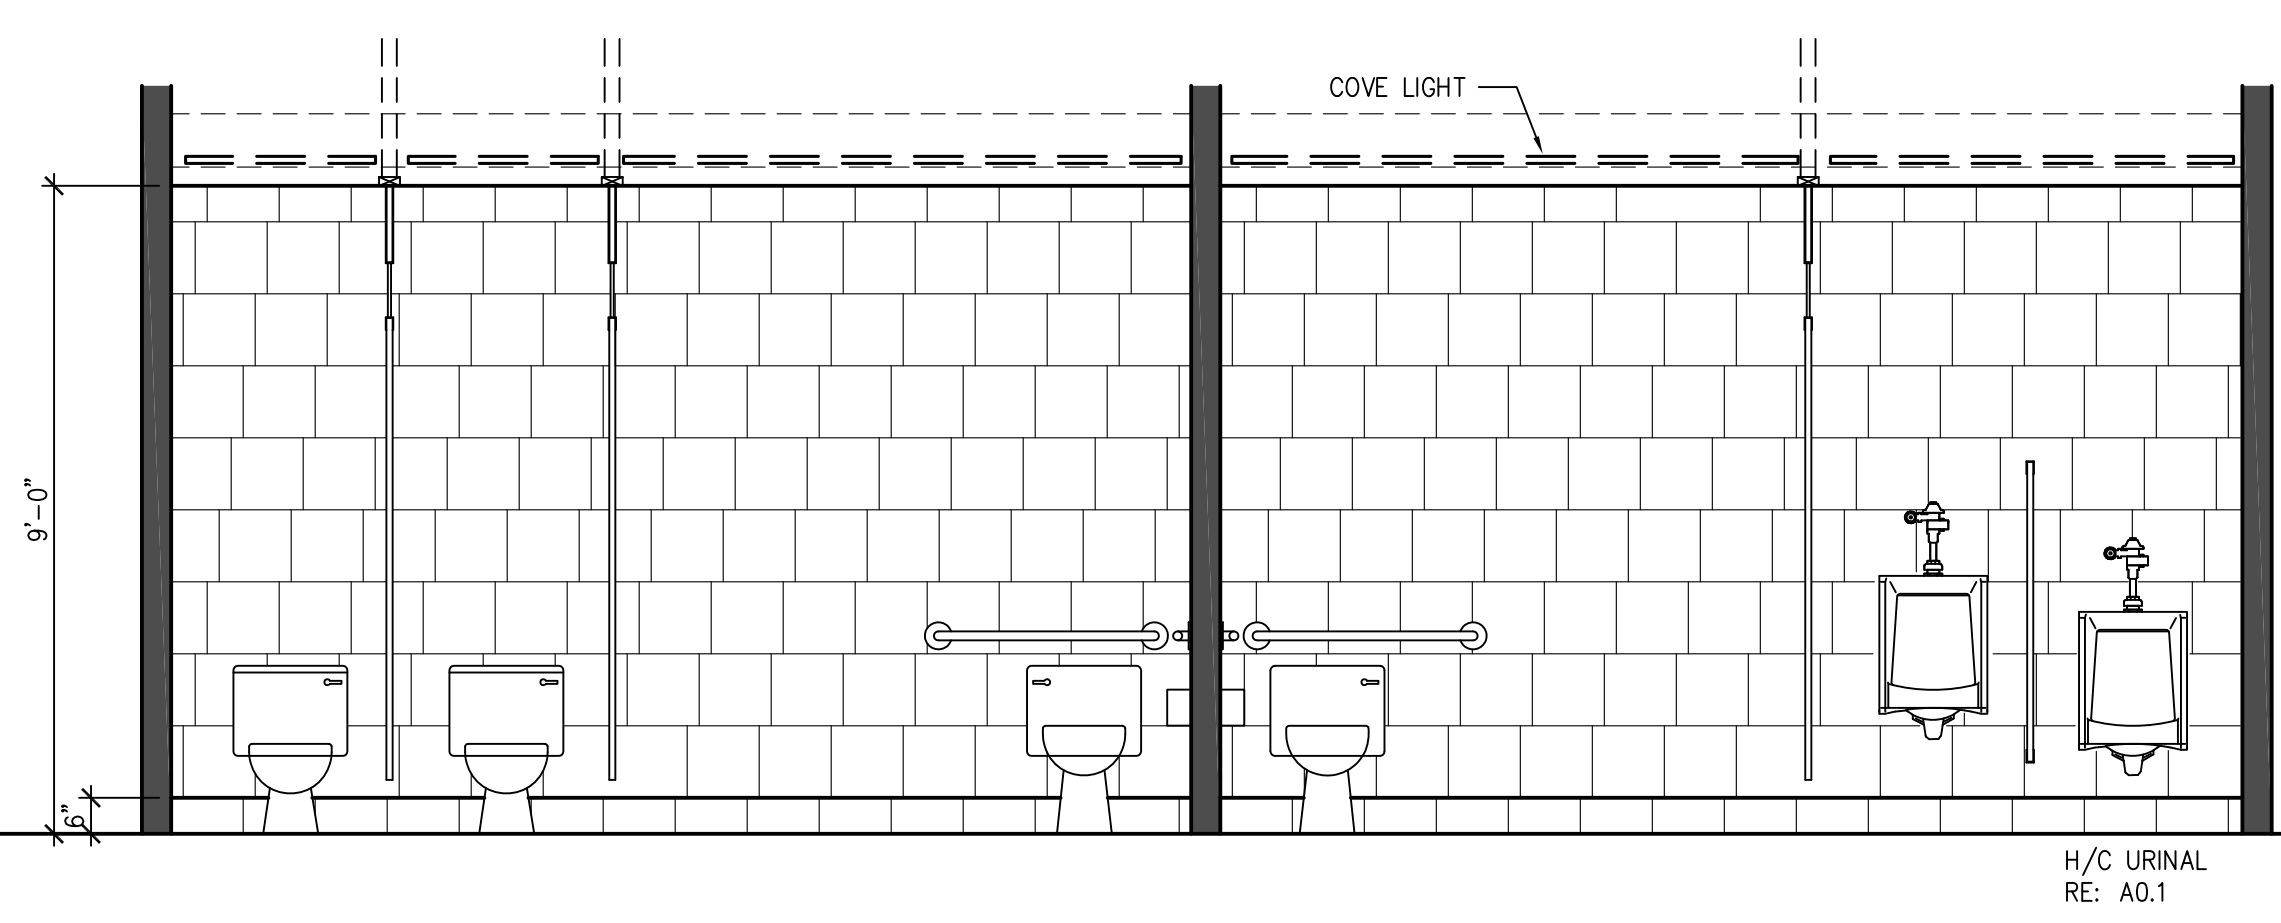

RESTROOM ELEVATION


3/8" = 1'-0"

12

RR WALL

3/8" = 1'-0"


8

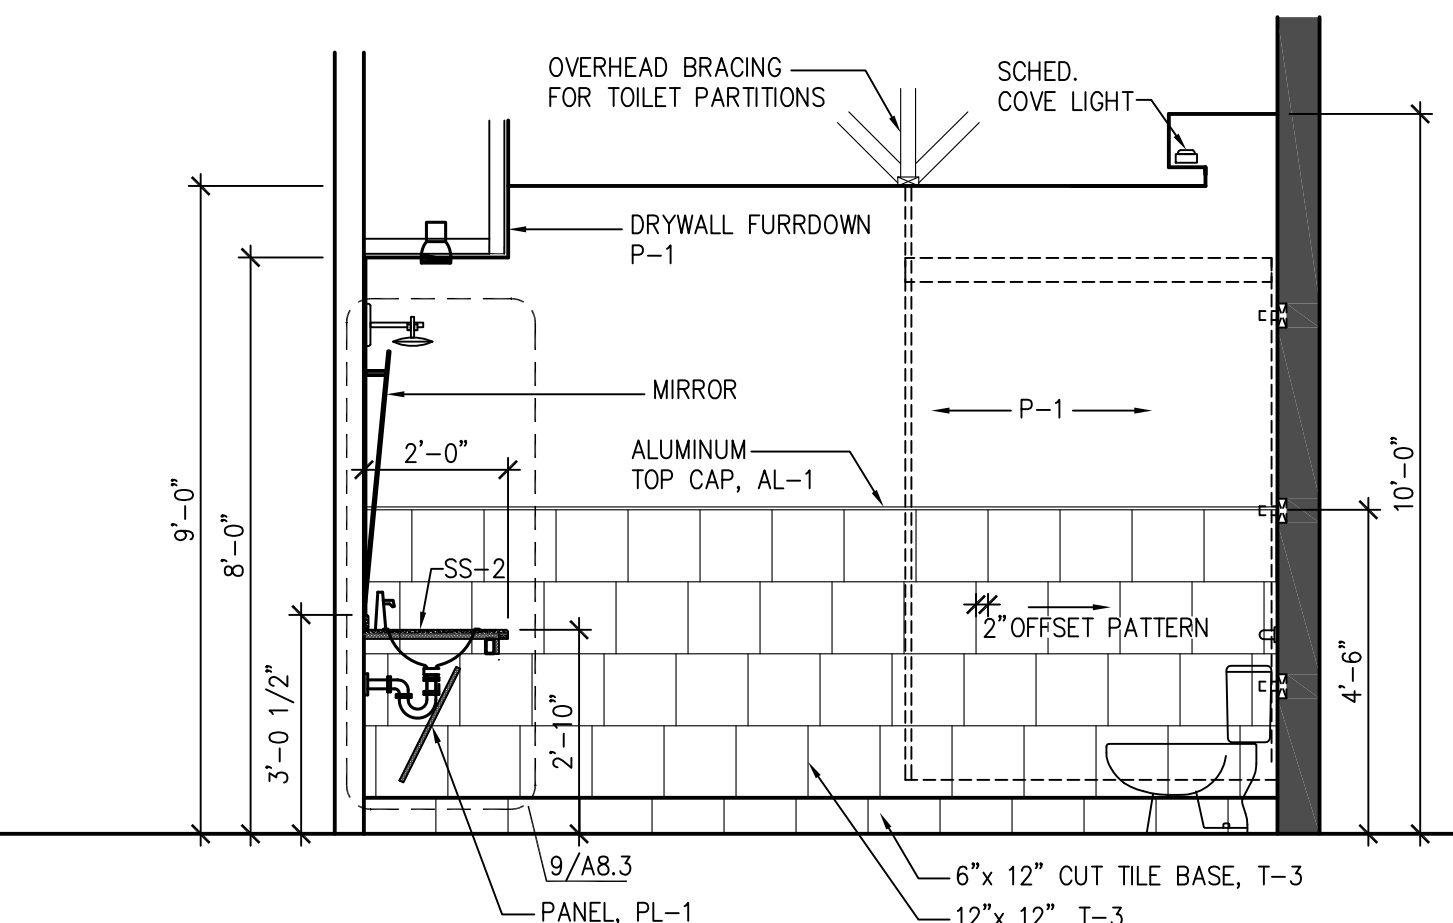

RESTROOM ELEVATION

3/8" = 1'-0"

4

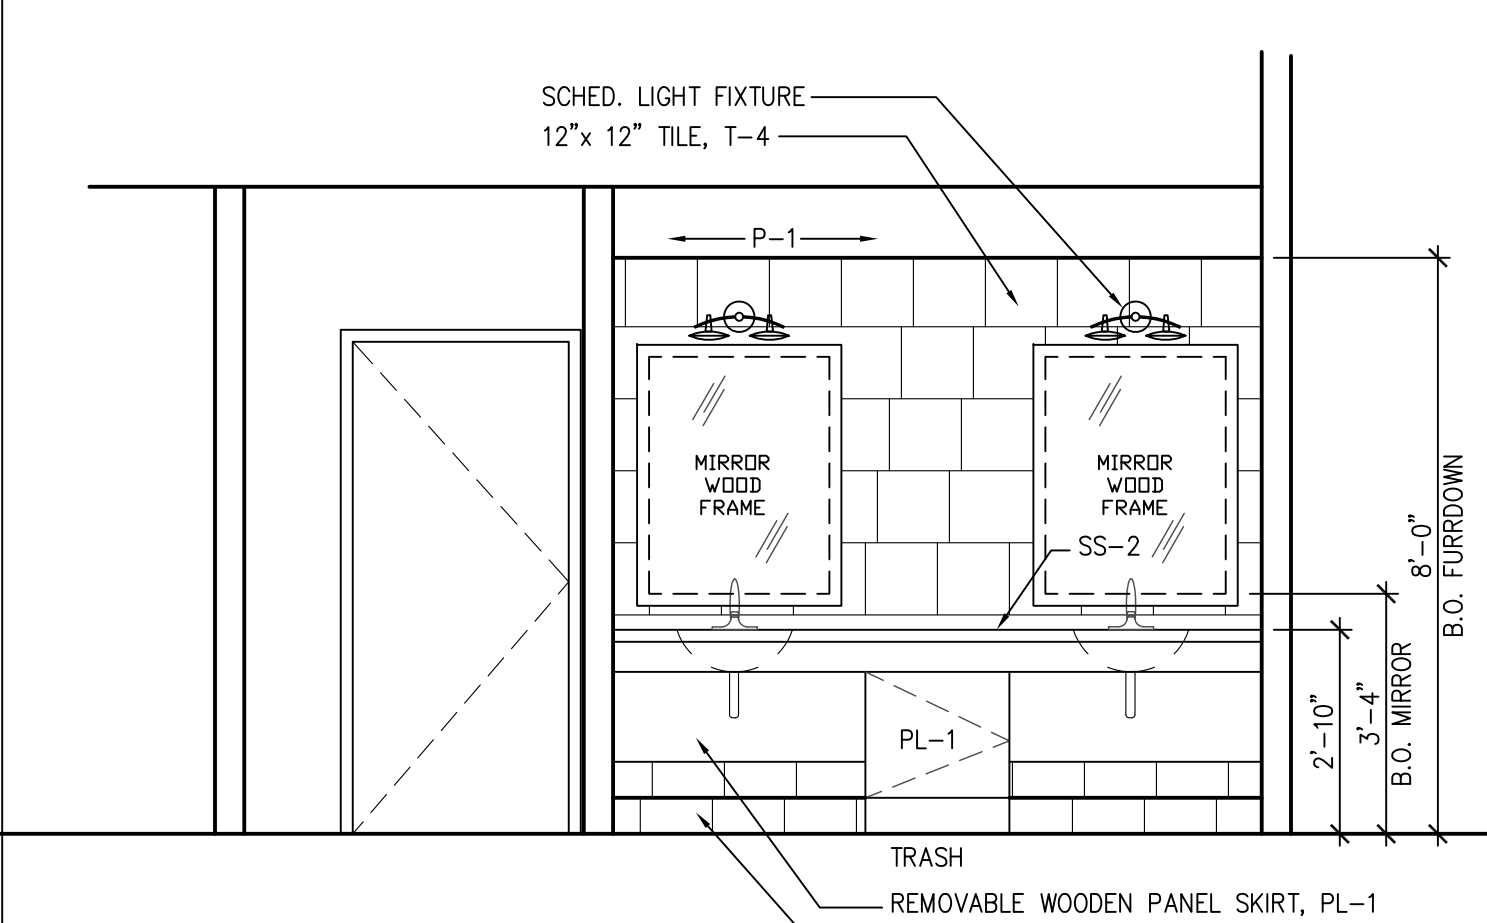

RESTROOM ELEVATION

3/8" = 1'-0"

1