


8  
A9.1  
1-1/2'-1'-0"  
**MILLWORK DETAIL**

5  
A9.1  
1-1/2'-1'-0"  
**MILLWORK DETAIL**

2  
A9.1  
1-1/2'-1'-0"  
**MILLWORK DETAIL**

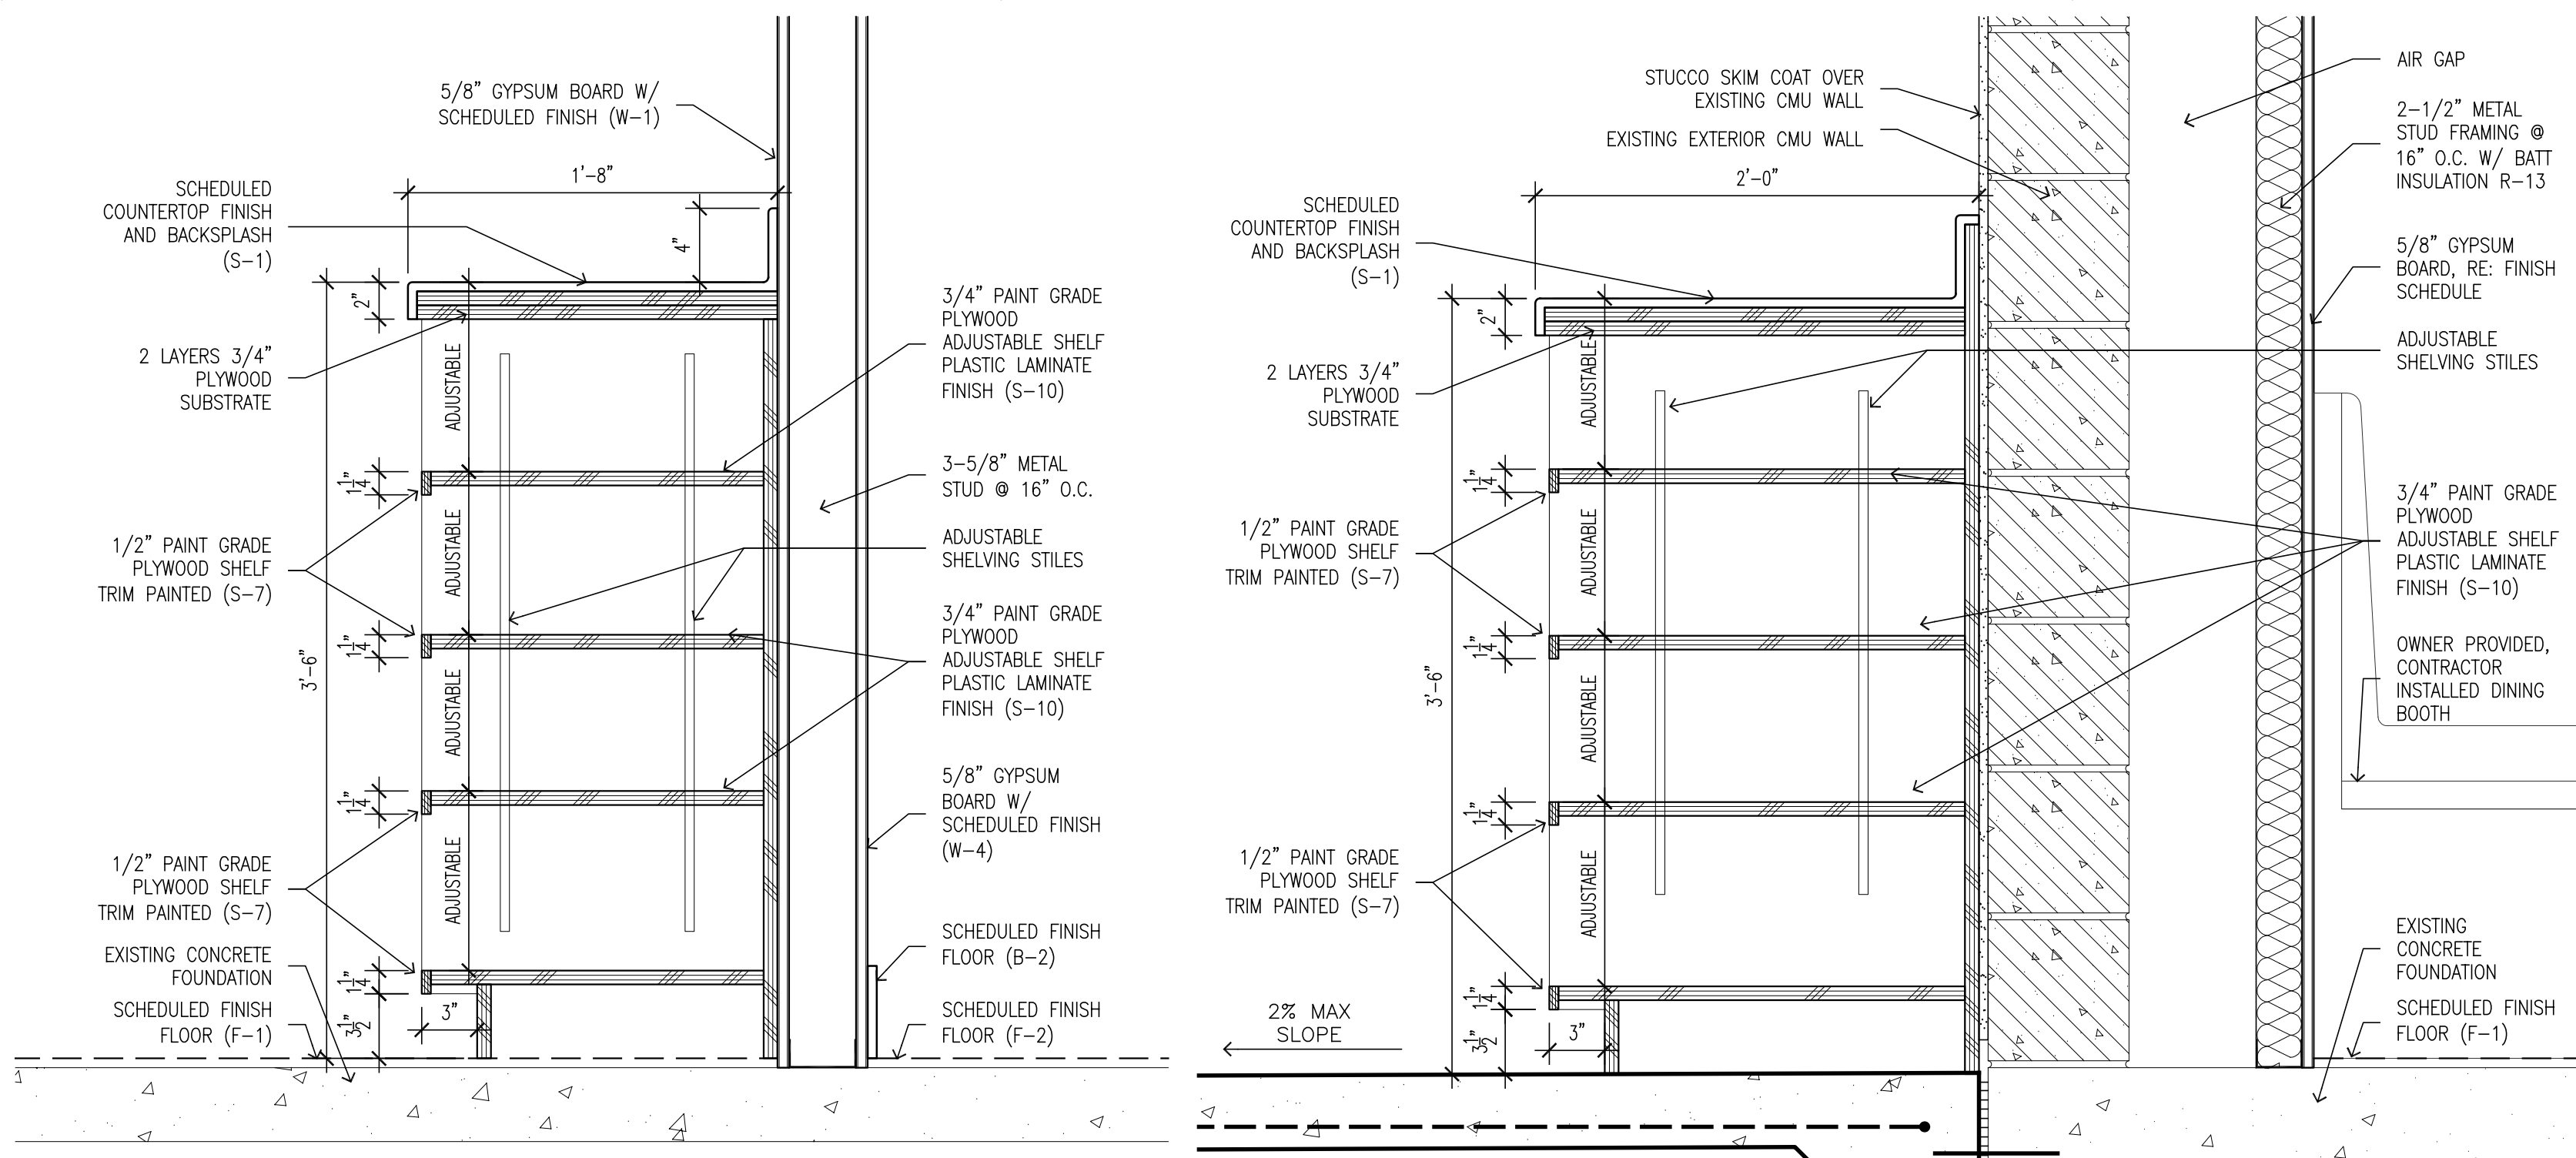

4  
A9.1  
1-1/2'-1'-0"  
**MILLWORK DETAIL**

1  
A9.1  
1-1/2'-1'-0"  
**MILLWORK DETAIL**

**CISNEROS DESIGN STUDIO,  
ARCHITECTS LLC**  
4621 Montrose Blvd. Suite B220 Houston, Texas 77006  
(PH) 713-520-7745 (FAX) 713-520-8894  
COPYRIGHT 2011  
CISNEROS DESIGN STUDIO, ARCHITECTS LLC  
The design and specifications in this document are the property of the Architect. They are not to be used in any other program or extension of this project except by agreement in writing and with appropriate compensation to the Architect. Contractor is responsible for obtaining all necessary permits and for safety procedures and programs in connection with the project.

**DAMICO'S RESTAURANT**  
2802 WHITE OAK, SUITE 500  
HOUSTON, TX 77007

ARCHITECT: ROMULO CISNEROS

**NOT FOR REGULATORY  
APPROVAL, PERMITTING  
OR CONSTRUCTION**

ENGINEER:

REVISIONS:

DATE ISSUED: 21 FEB. 2011

SHEET:

**A9.1**