




SECTION D

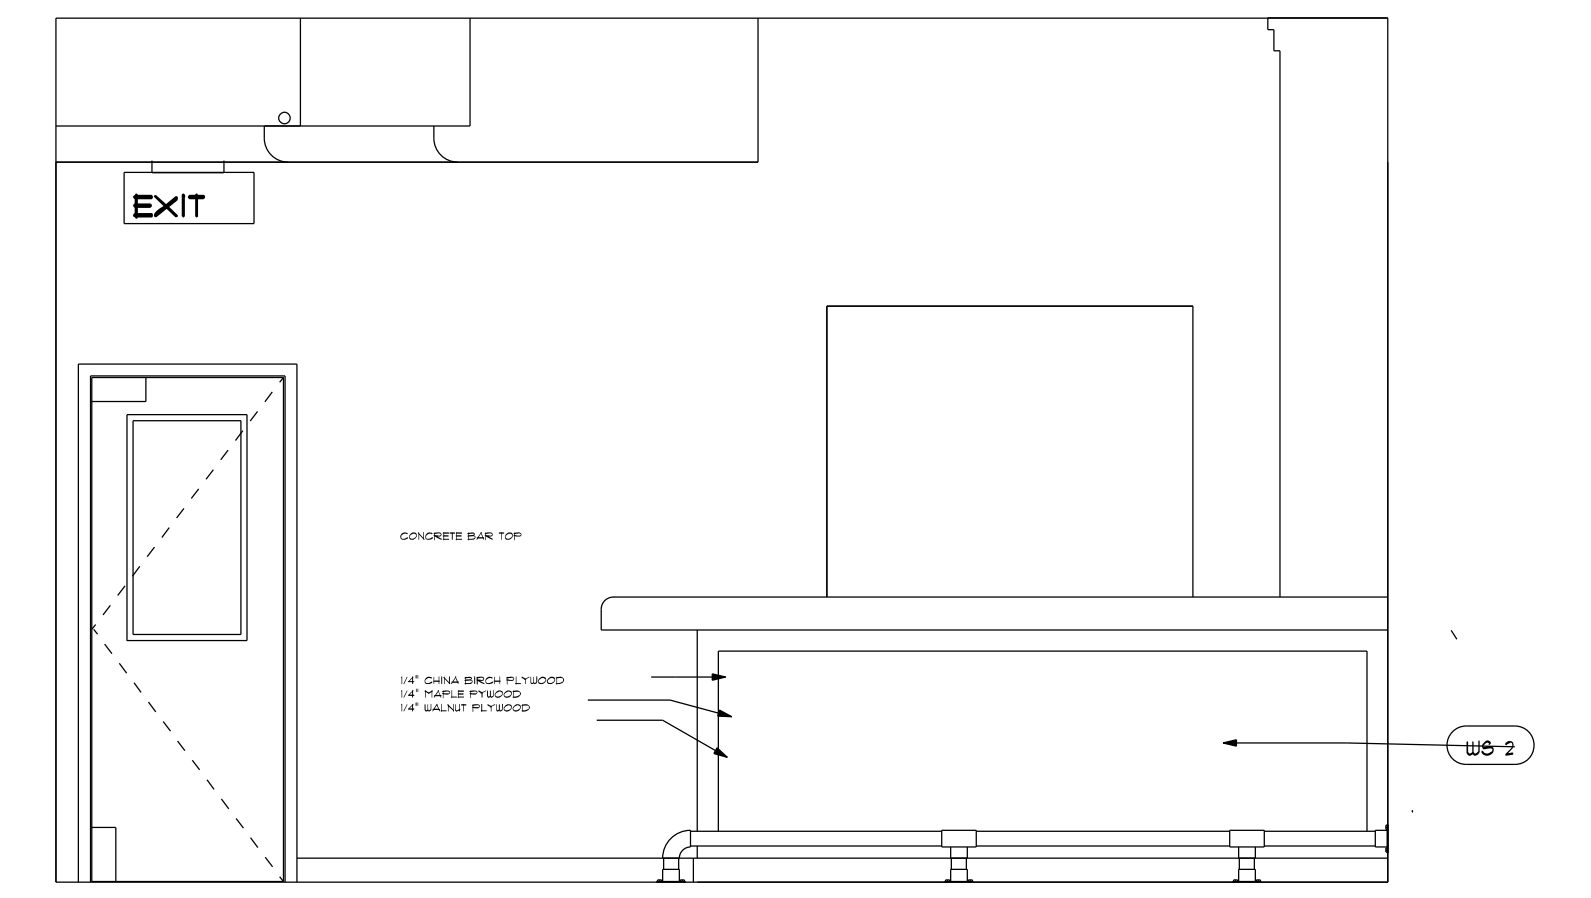


BAR

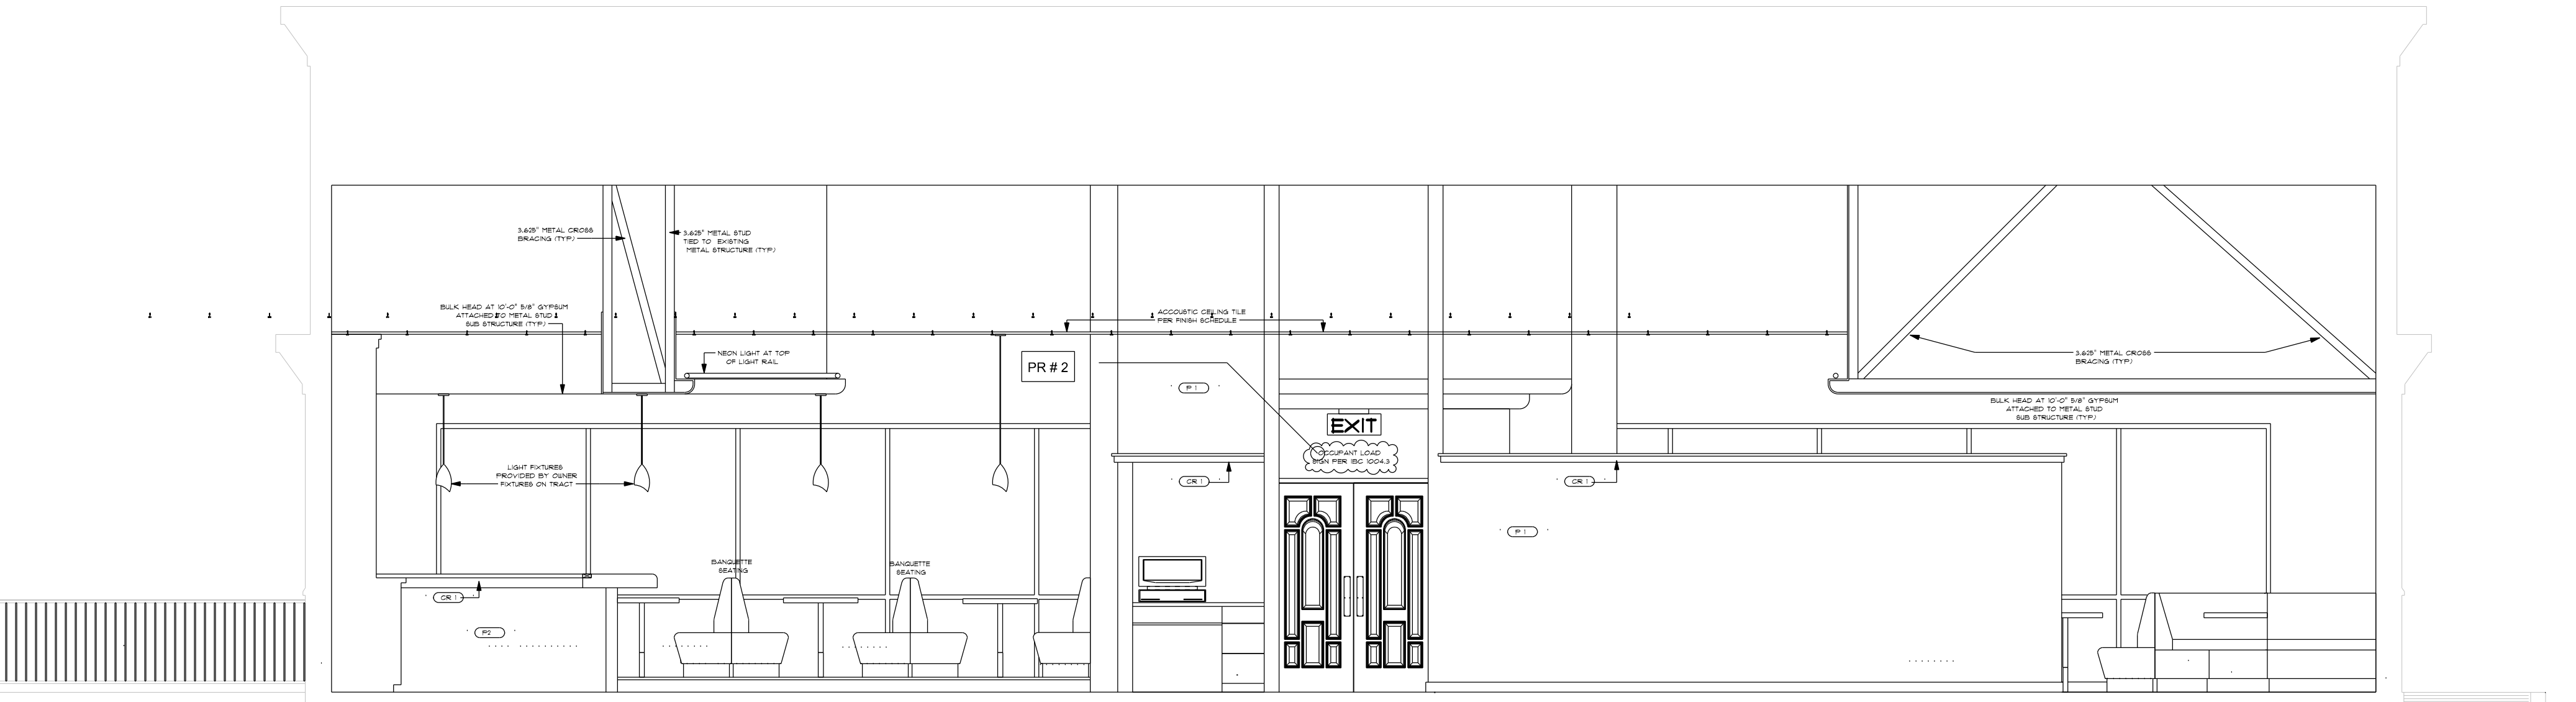


SECTION E

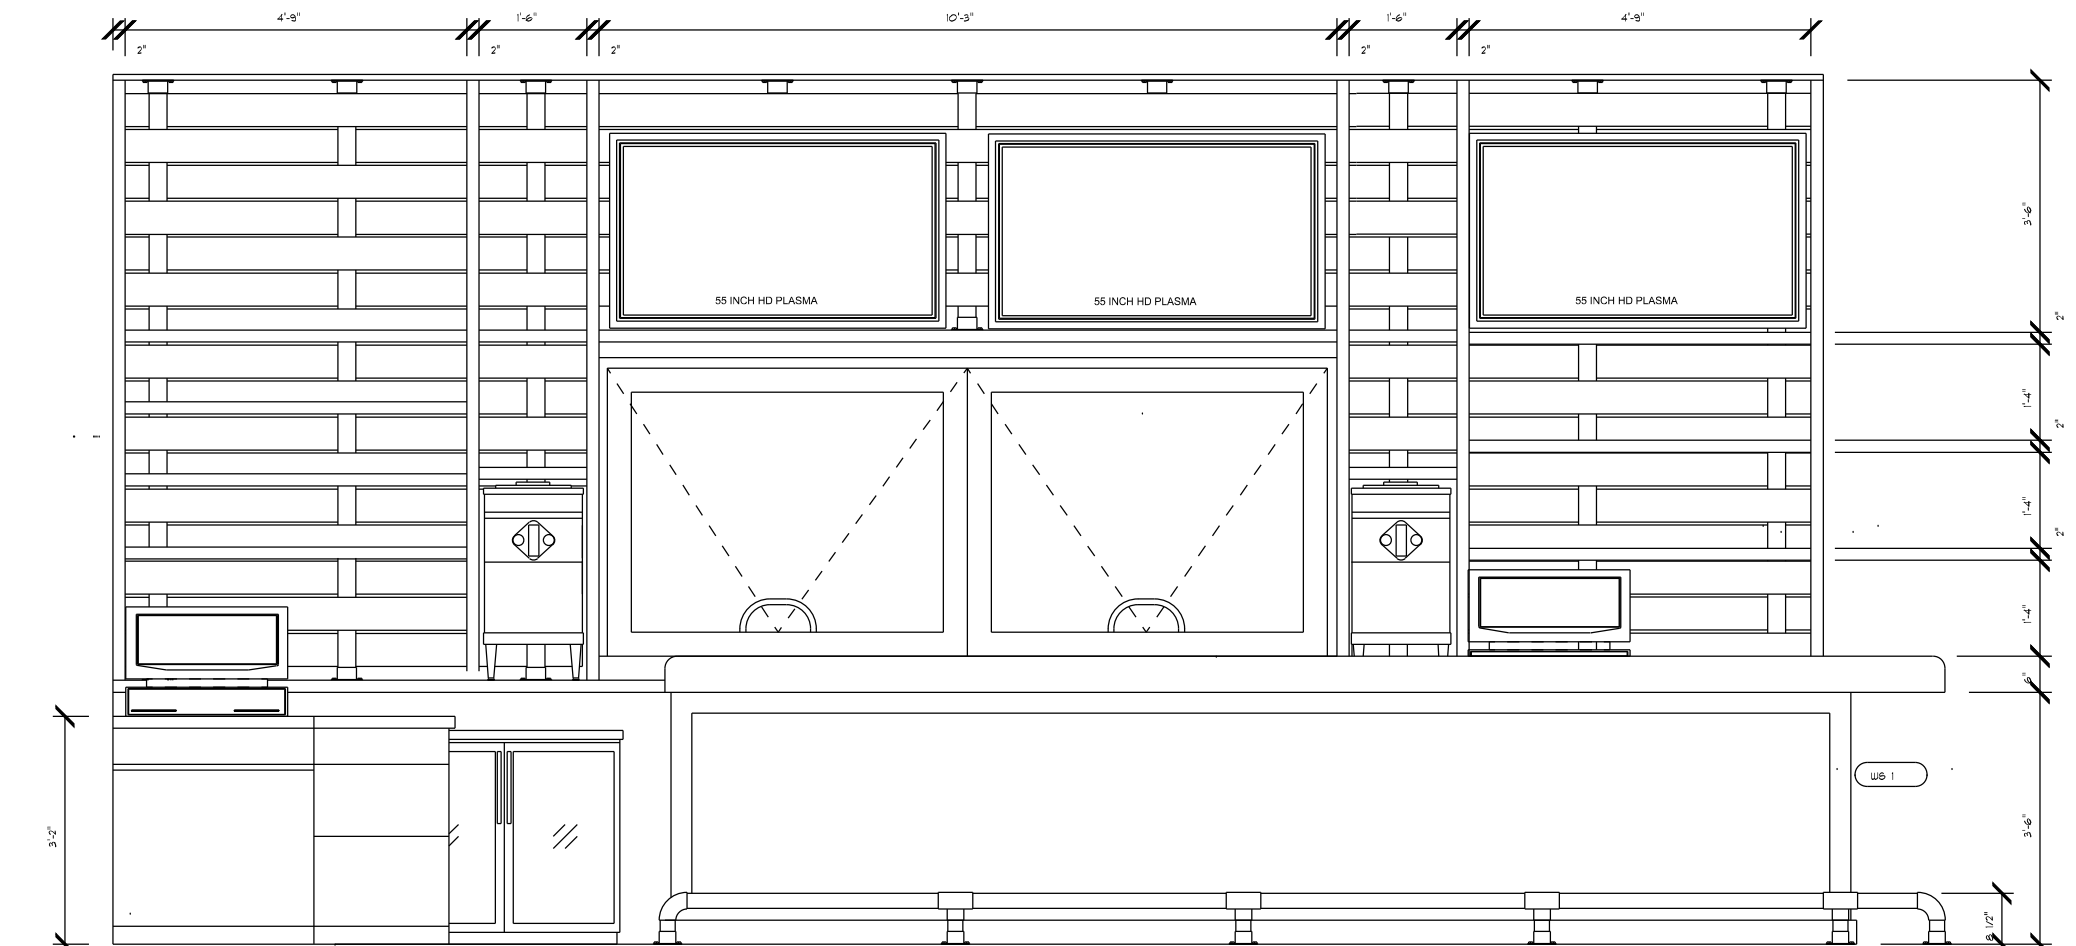


BAR

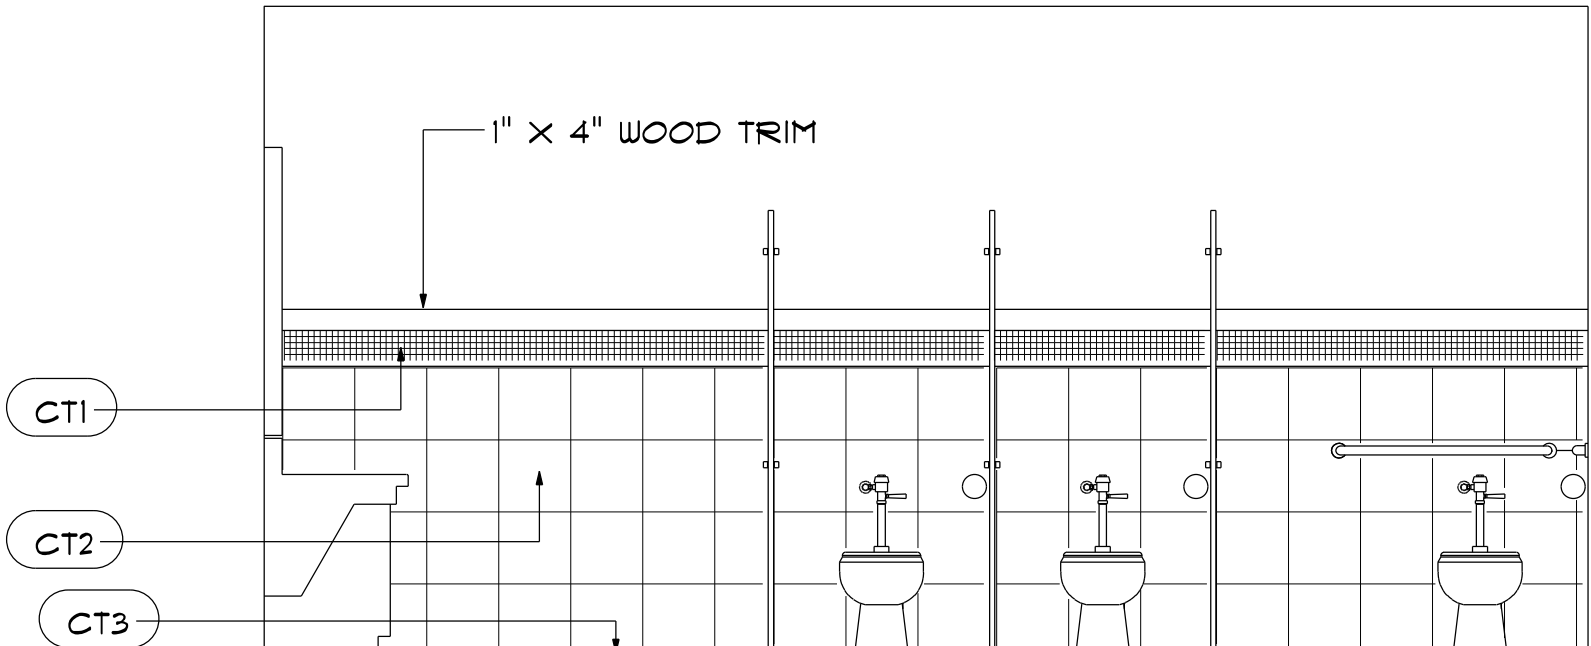


16. WOMENS RESTROOM

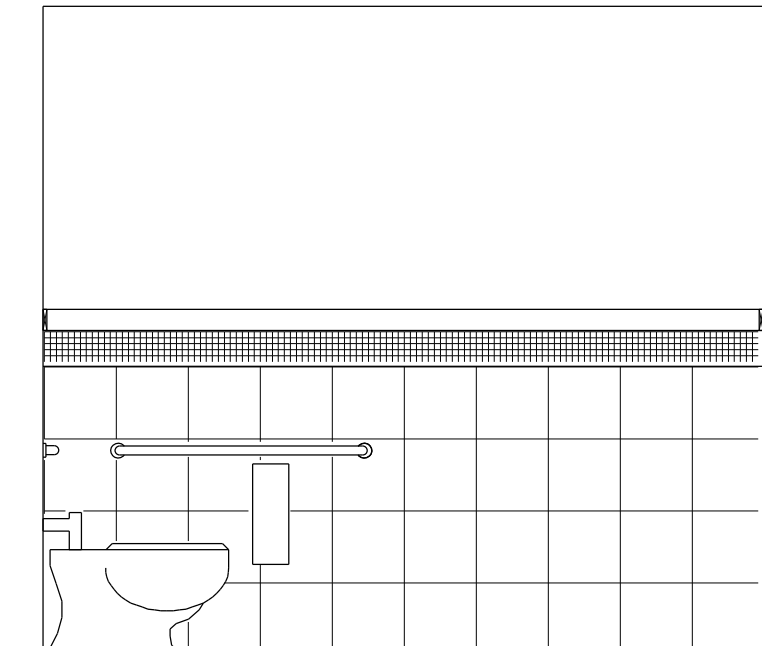


17. WOMENS RESTROOM

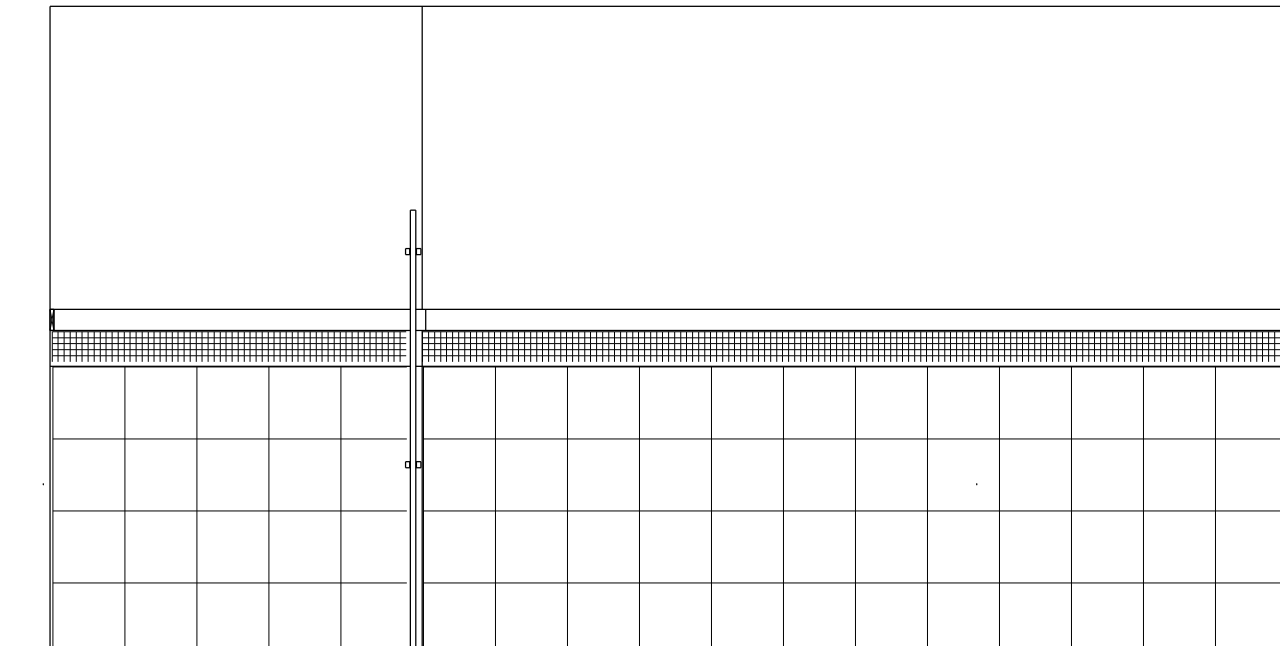


18. WOMENS RESTROOM

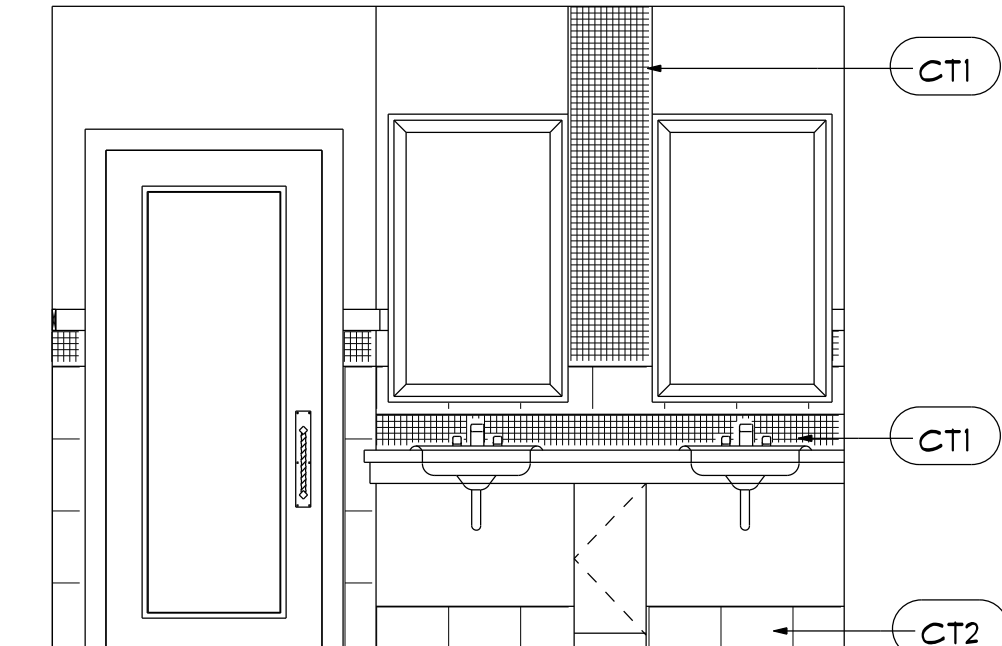


19. WOMENS RESTROOM

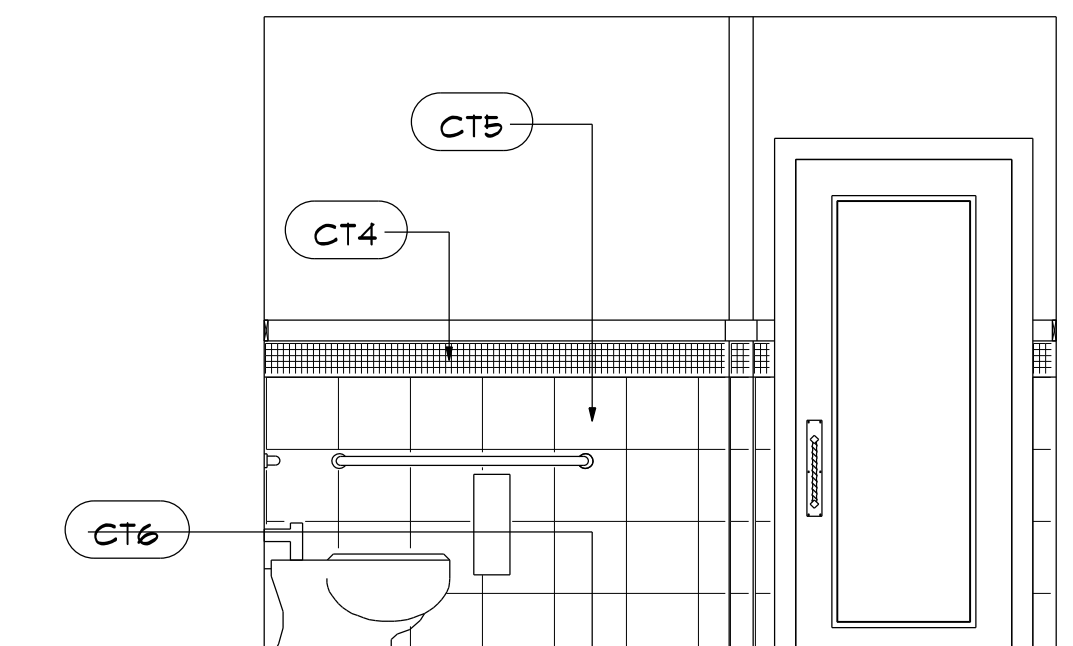


20. MENS RESTROOM

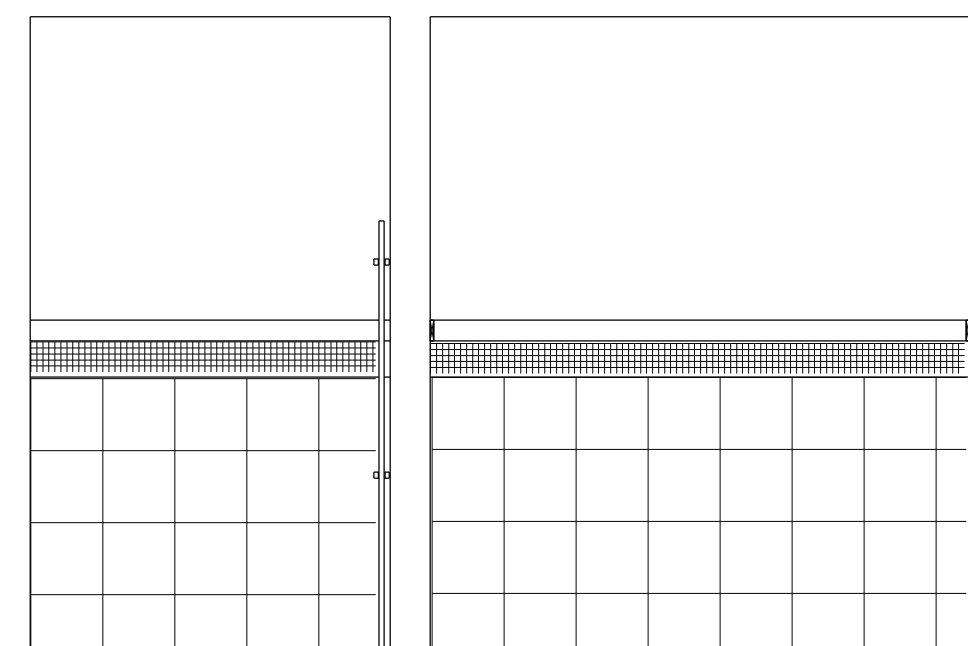


21. MENS RESTROOM

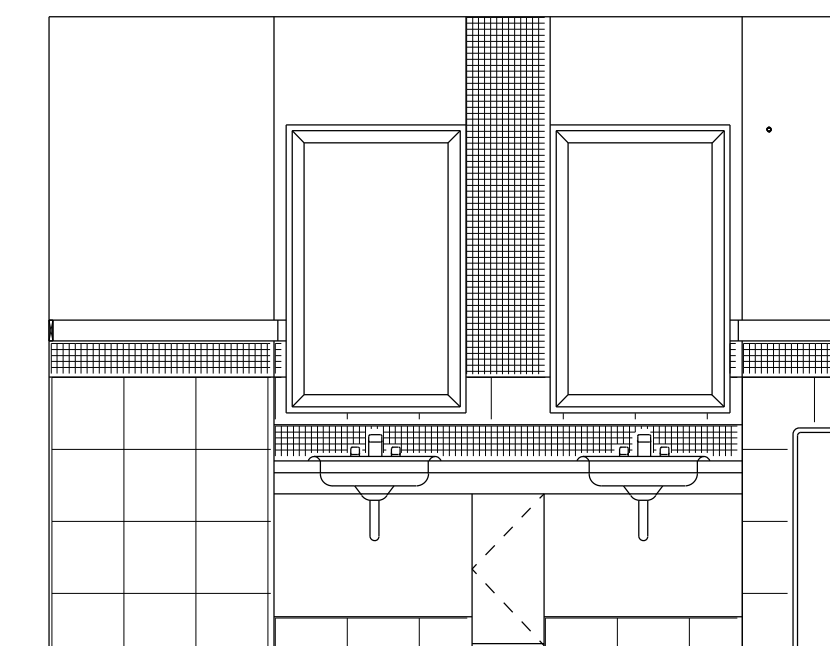

22. MENS RESTROOM

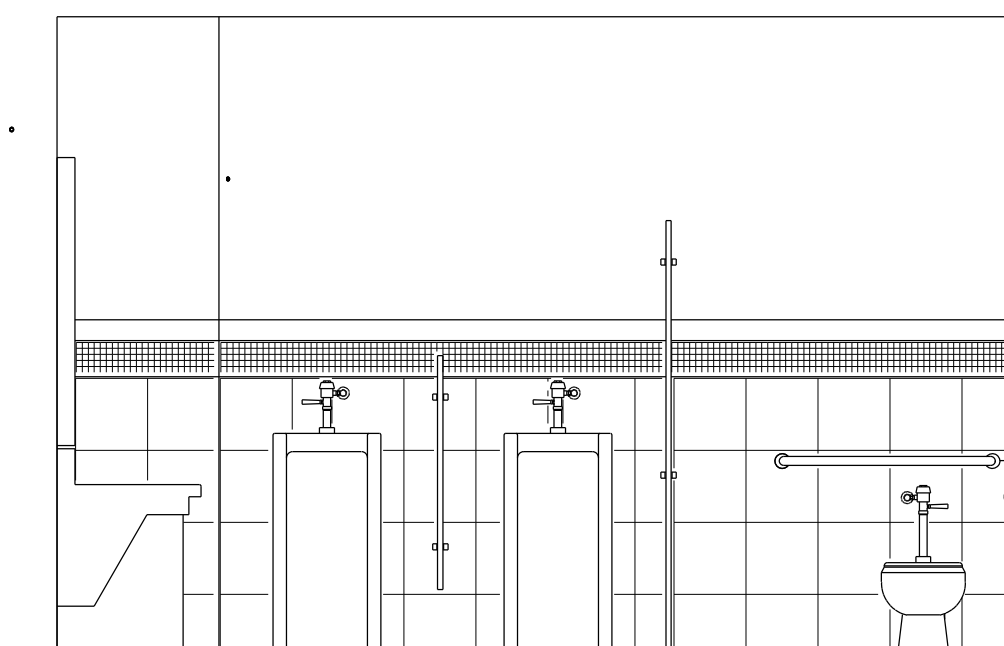

23. MENS RESTROOM

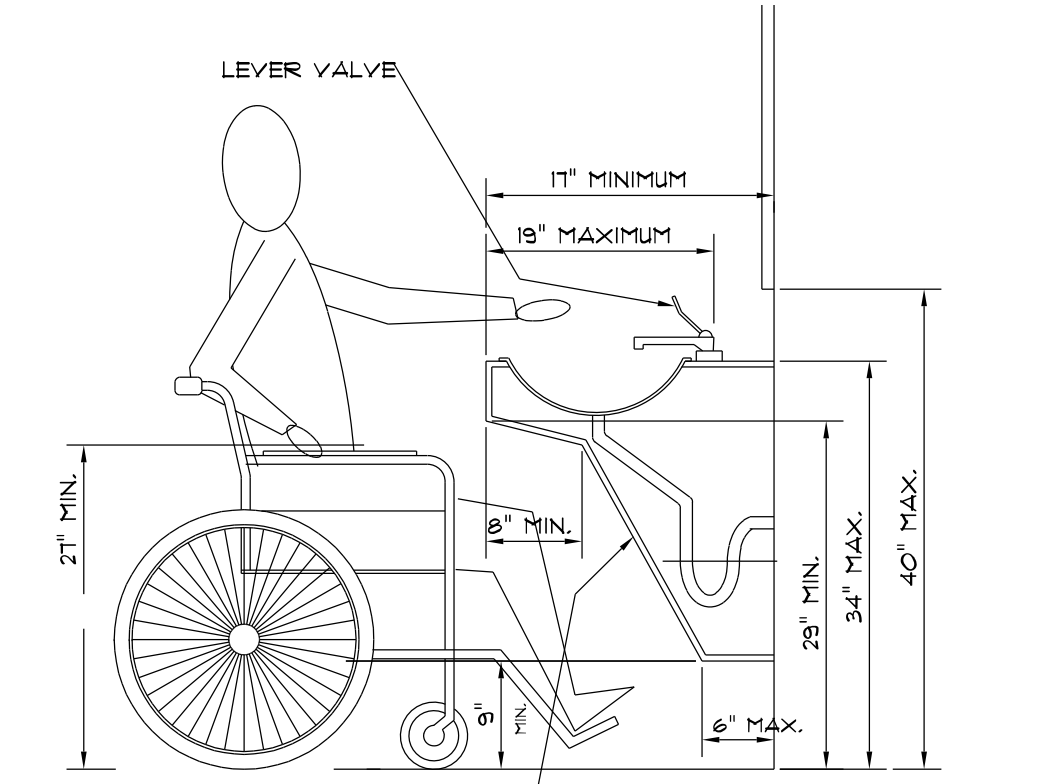

HEIGHTS AND CLEARANCES AT LAVATORIES

PROJECT NAME AND ADDRESS  
**gene giles**  
 commercial • residential • planning

PROJECT NAME AND ADDRESS  
**Don Julio's**  
 RESTAURANT & BAR  
 SIENNA  
 3301 Edloe Suite 100  
 Houston TX 77027  
 (P) 713.680.1333  
 (F) 713.680.1334

DO NOT SCALE DRAWINGS. CONTRACTOR TO VERIFY ALL EXISTING CONDITIONS AND DIMENSIONS-NOTIFY DESIGNER OF ANY DISCREPANCIES PRIOR TO BEGINNING CONSTRUCTION.

VERSION ID	DATE
PERMIT REVIEW	09/21/10

PROJECT NUMBER  
**FCF5625**  
 SCALE  
**AS NOTED**  
 SHEET ID  
 ELEVATIONS  
 SHEET NUMBER  
**A108**  
 ISSUE DATE - 5-26-2010  
 PRINT DATE - 9-21-2010

THIS PLAN IS COPYRIGHT PROTECTED AND THE SOLE PROPERTY OF GENE GILES. ANY UNAUTHORIZED COPIES OR DISTRIBUTION IS A VIOLATION OF FEDERAL COPYRIGHT LAWS AND SUBJECT TO PROSECUTION UNDER THE GUIDELINES OF THE FEDERAL COPYRIGHT ACT.