




**INT. CHANGING ROOM ELEVATIONS 04**  
SCALE: 1/2"=1'-0"

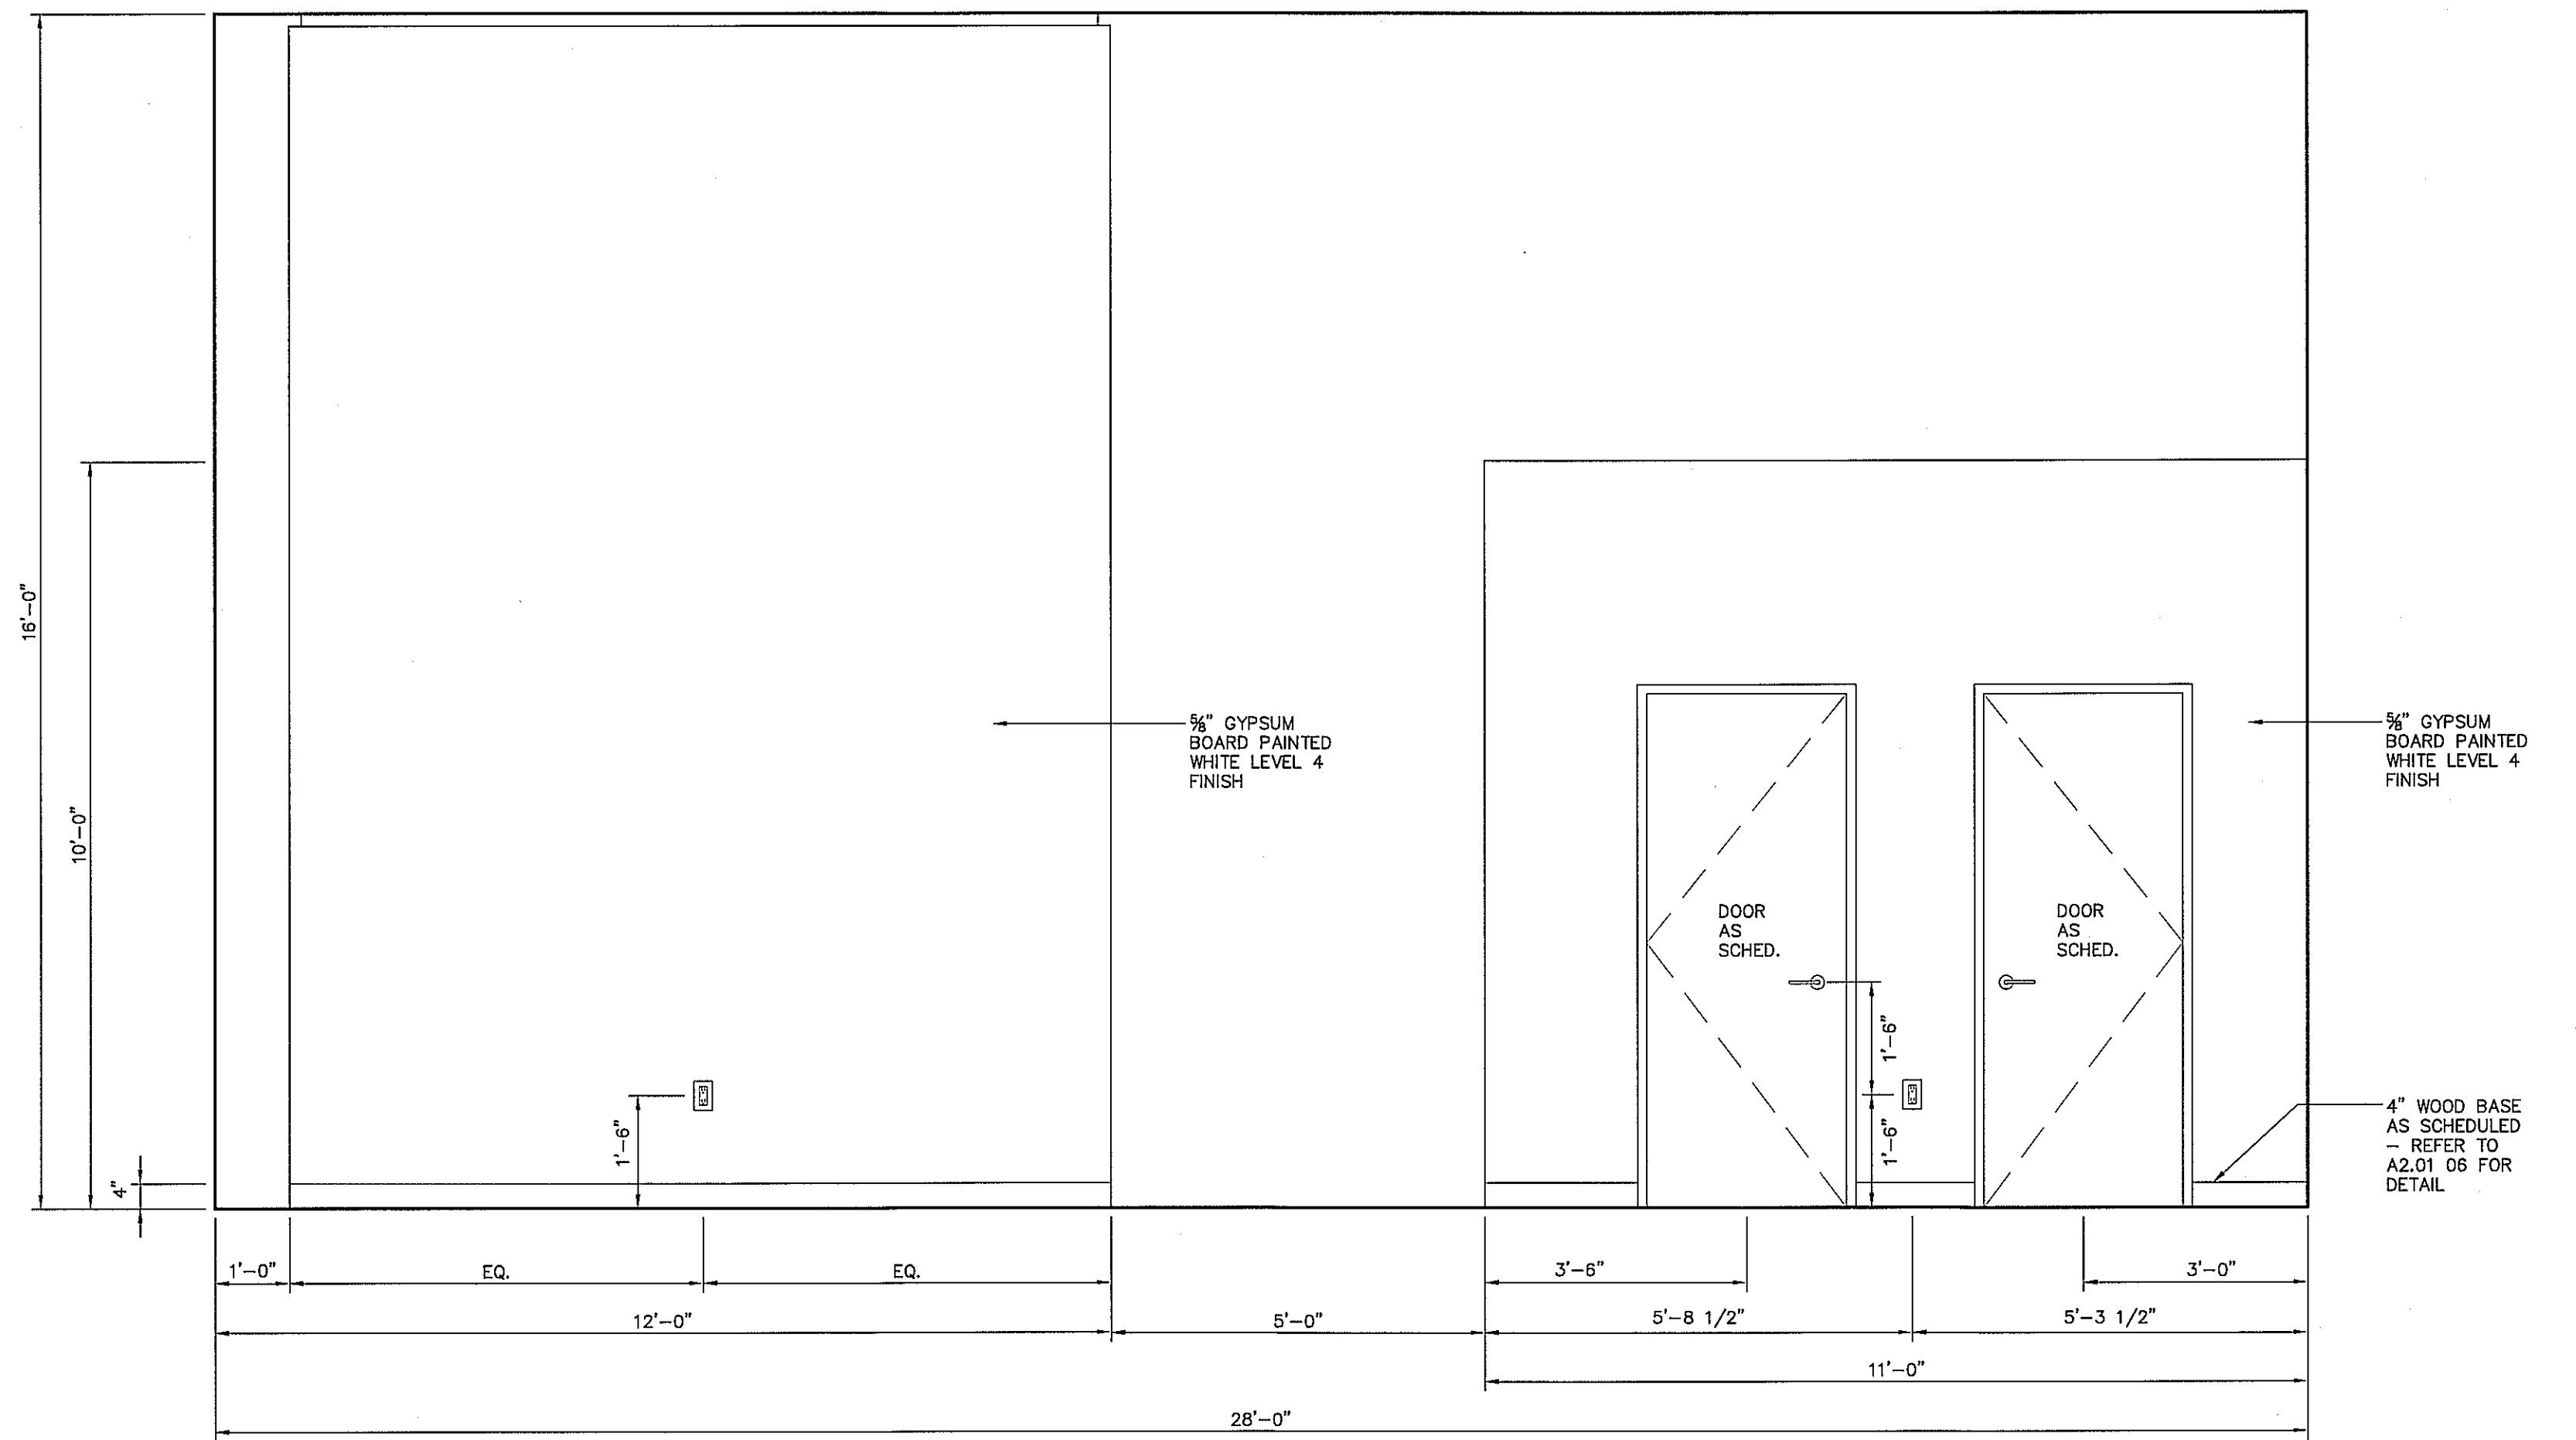

**CHANGING ROOM/ LOUNGE ELEVATION 03**  
SCALE: 1/2"=1'-0"

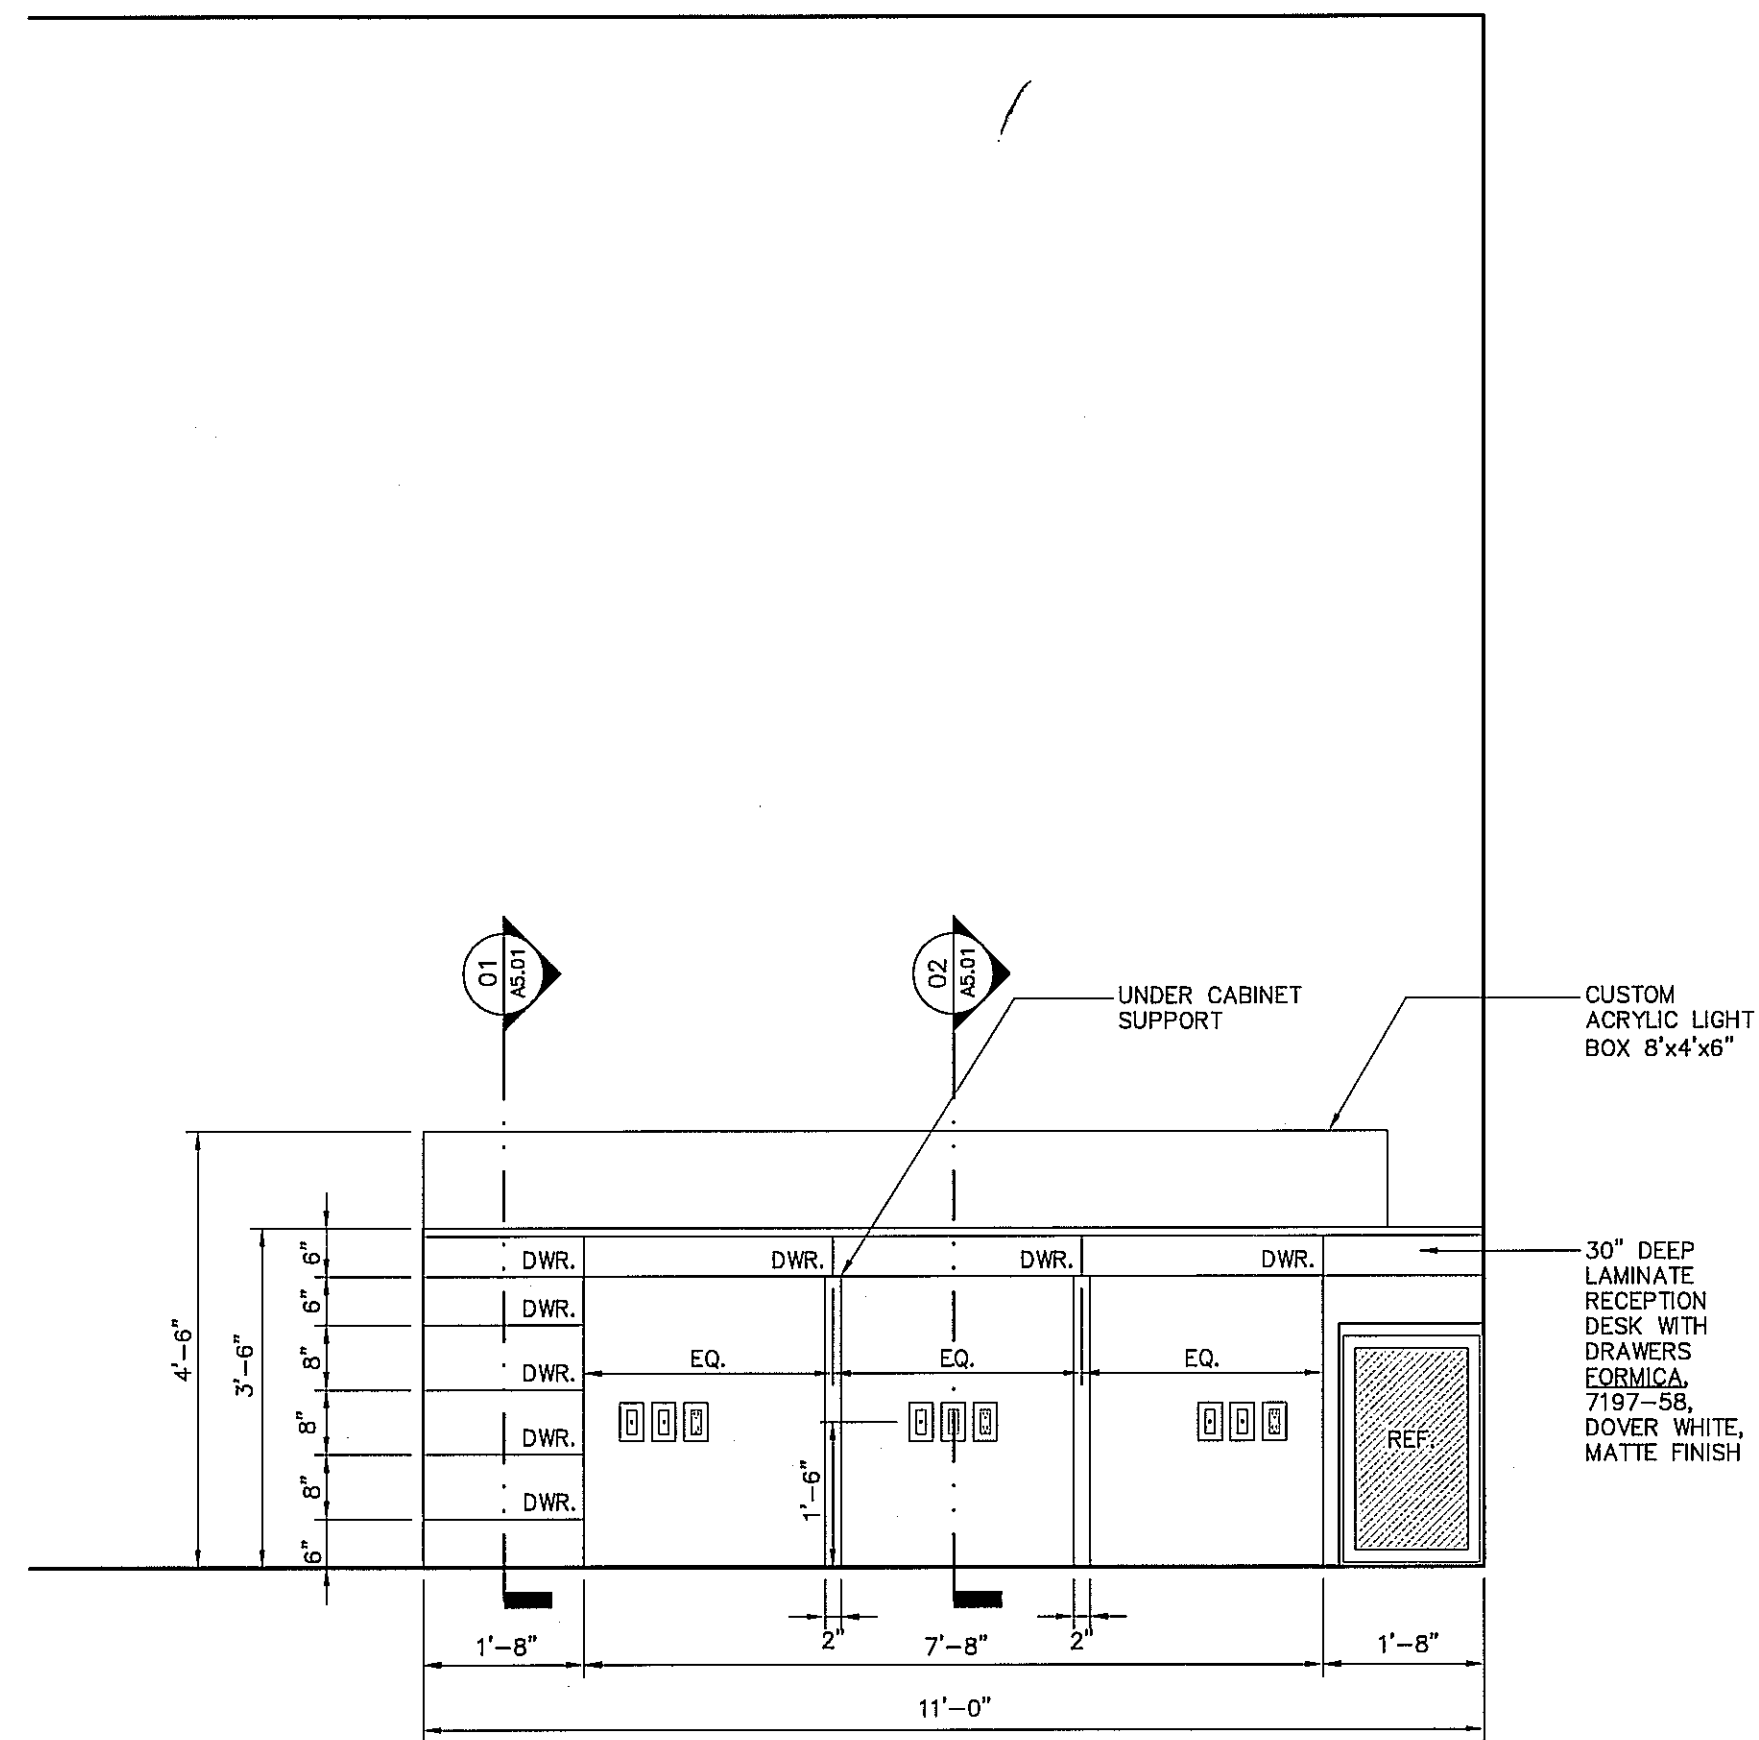

**RECEPTION DESK ELEVATION 02**  
SCALE: 1/2"=1'-0"

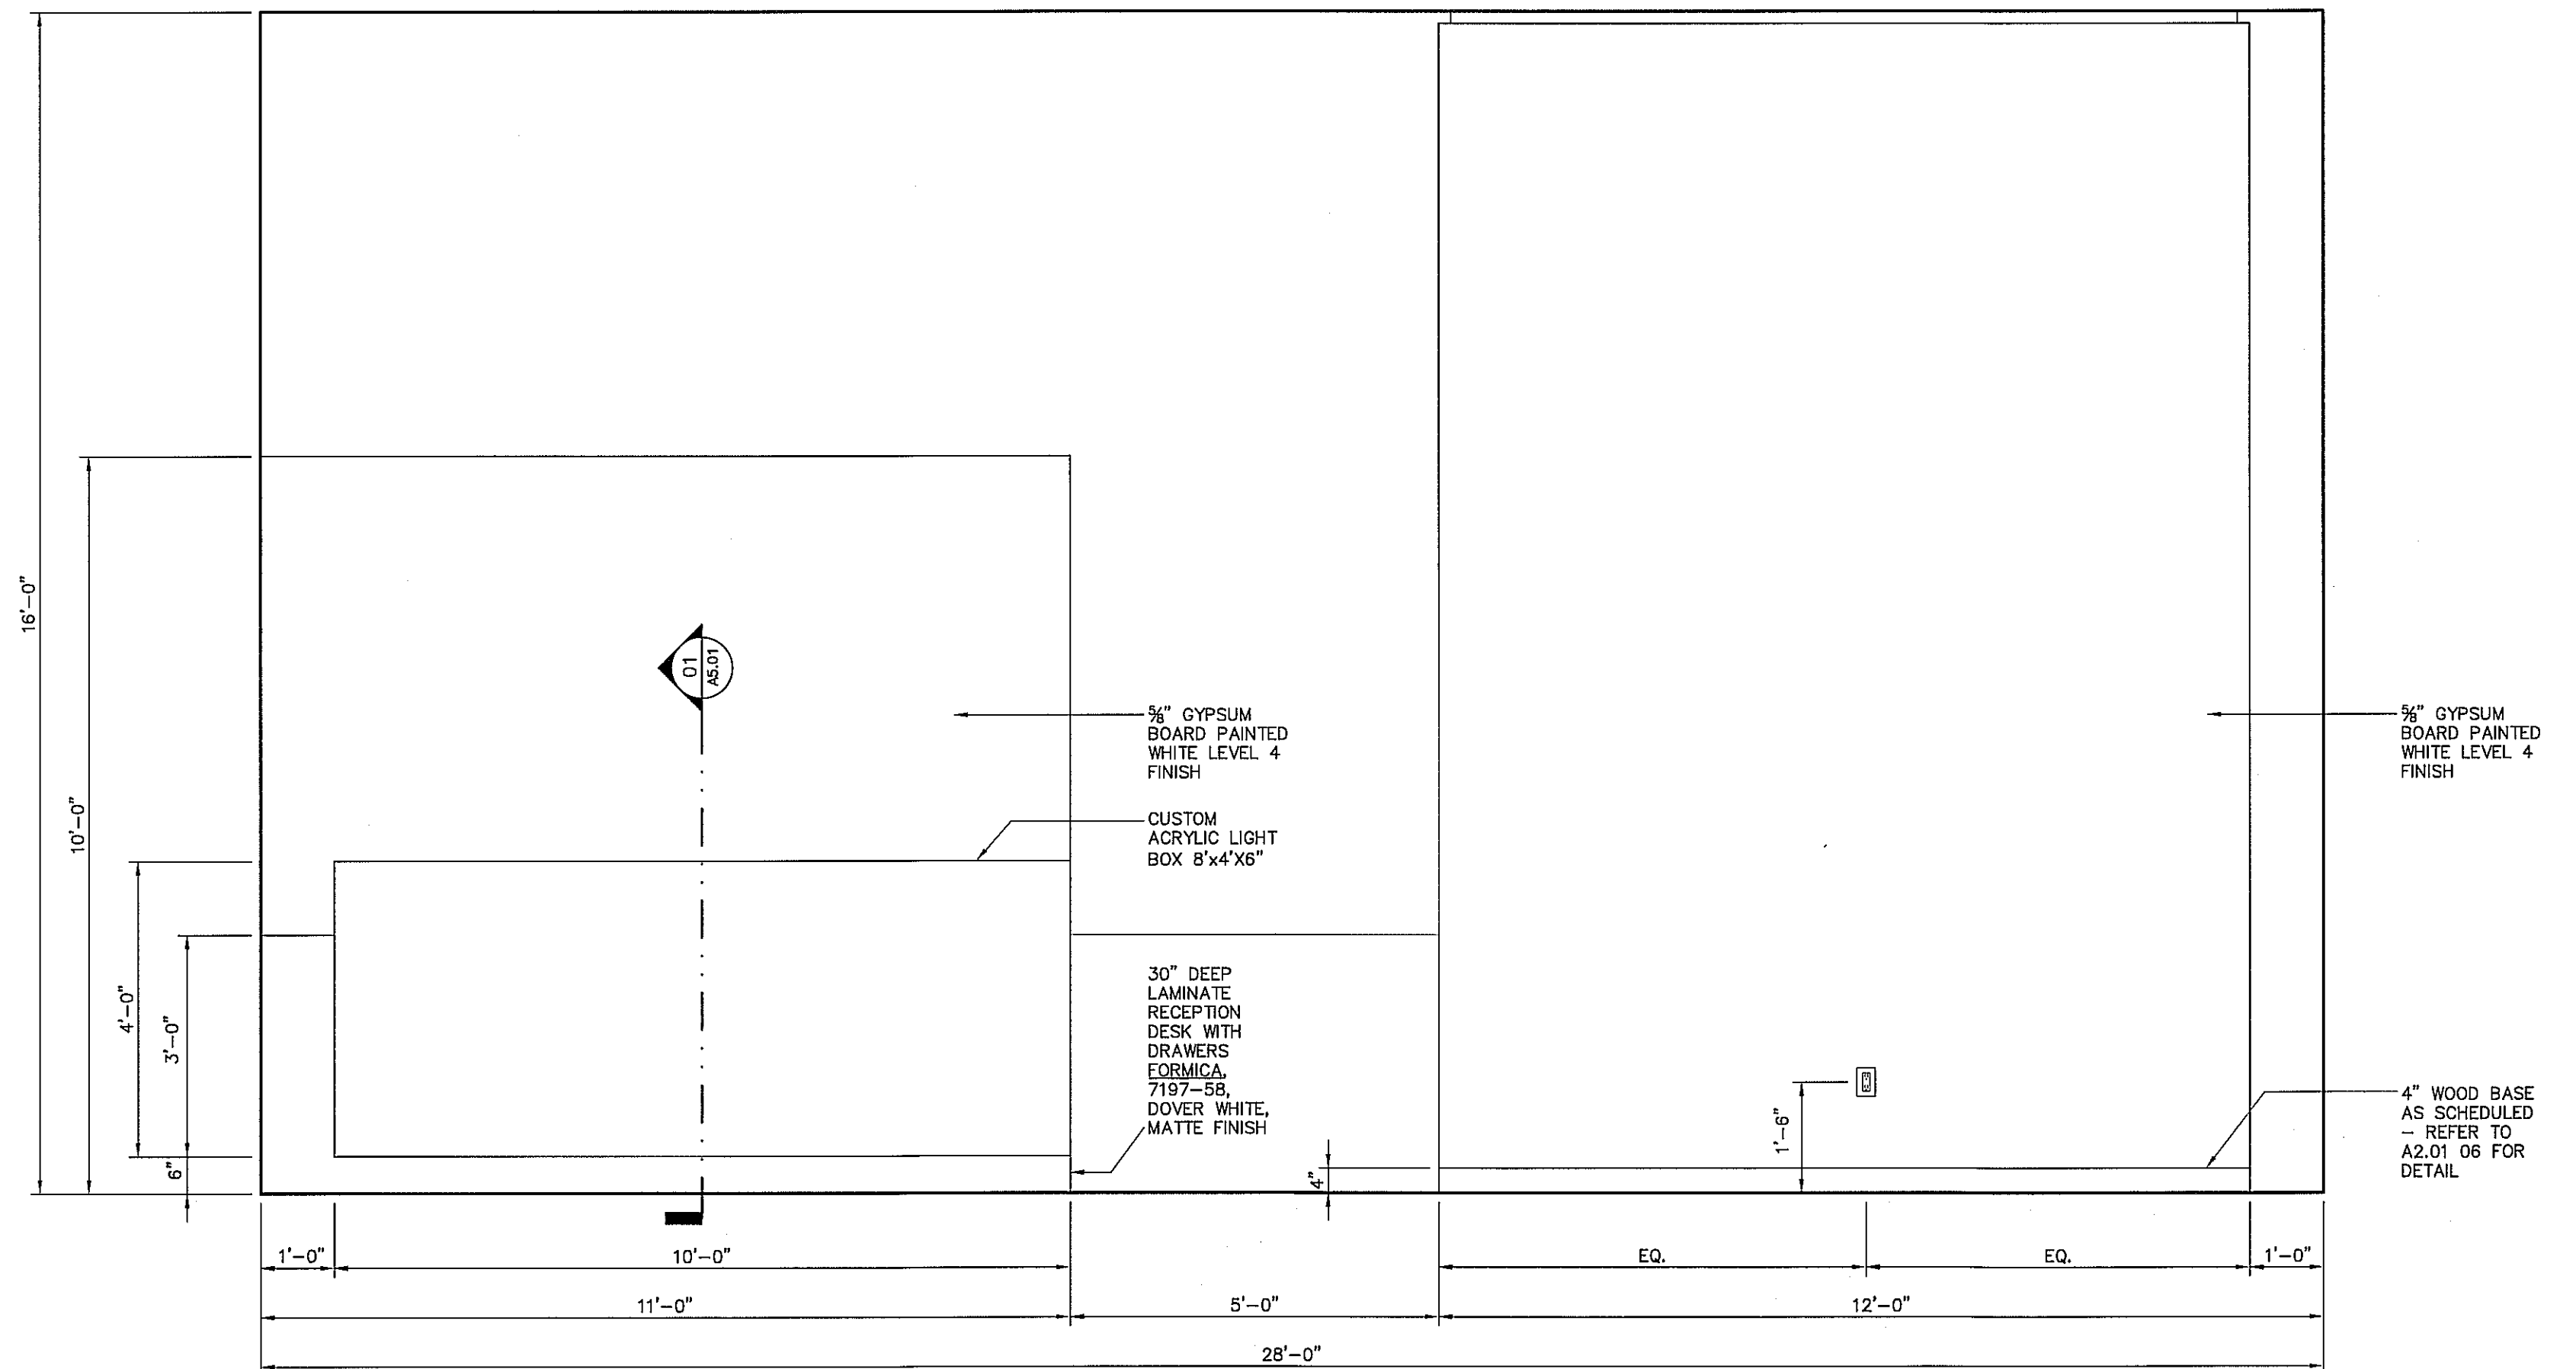

**RECEPTION AREA ELEVATION 01**  
SCALE: 1/2"=1'-0"