

REVISIONS:

PROJECT NUMBER:

1001

DATE:

10.13.10

ISSUE:

CONSTRUCT


DRAWING TYPE:

INT. ELEV.


DRAWING NUMBER:

A4.02


THIS DRAWING AND THE DESIGN SHOWN IS THE PROPERTY OF ART LOVE DESIGN STUDIO. THE REPRODUCTION, COPYING, OR USE OF THIS DRAWING WITHOUT THE WRITTEN CONSENT OF ART LOVE DESIGN STUDIO IS PROHIBITED AND ANY INFRINGEMENT WILL BE SUBJECT TO LEGAL ACTION. ©2010 ART LOVE DESIGN STUDIO

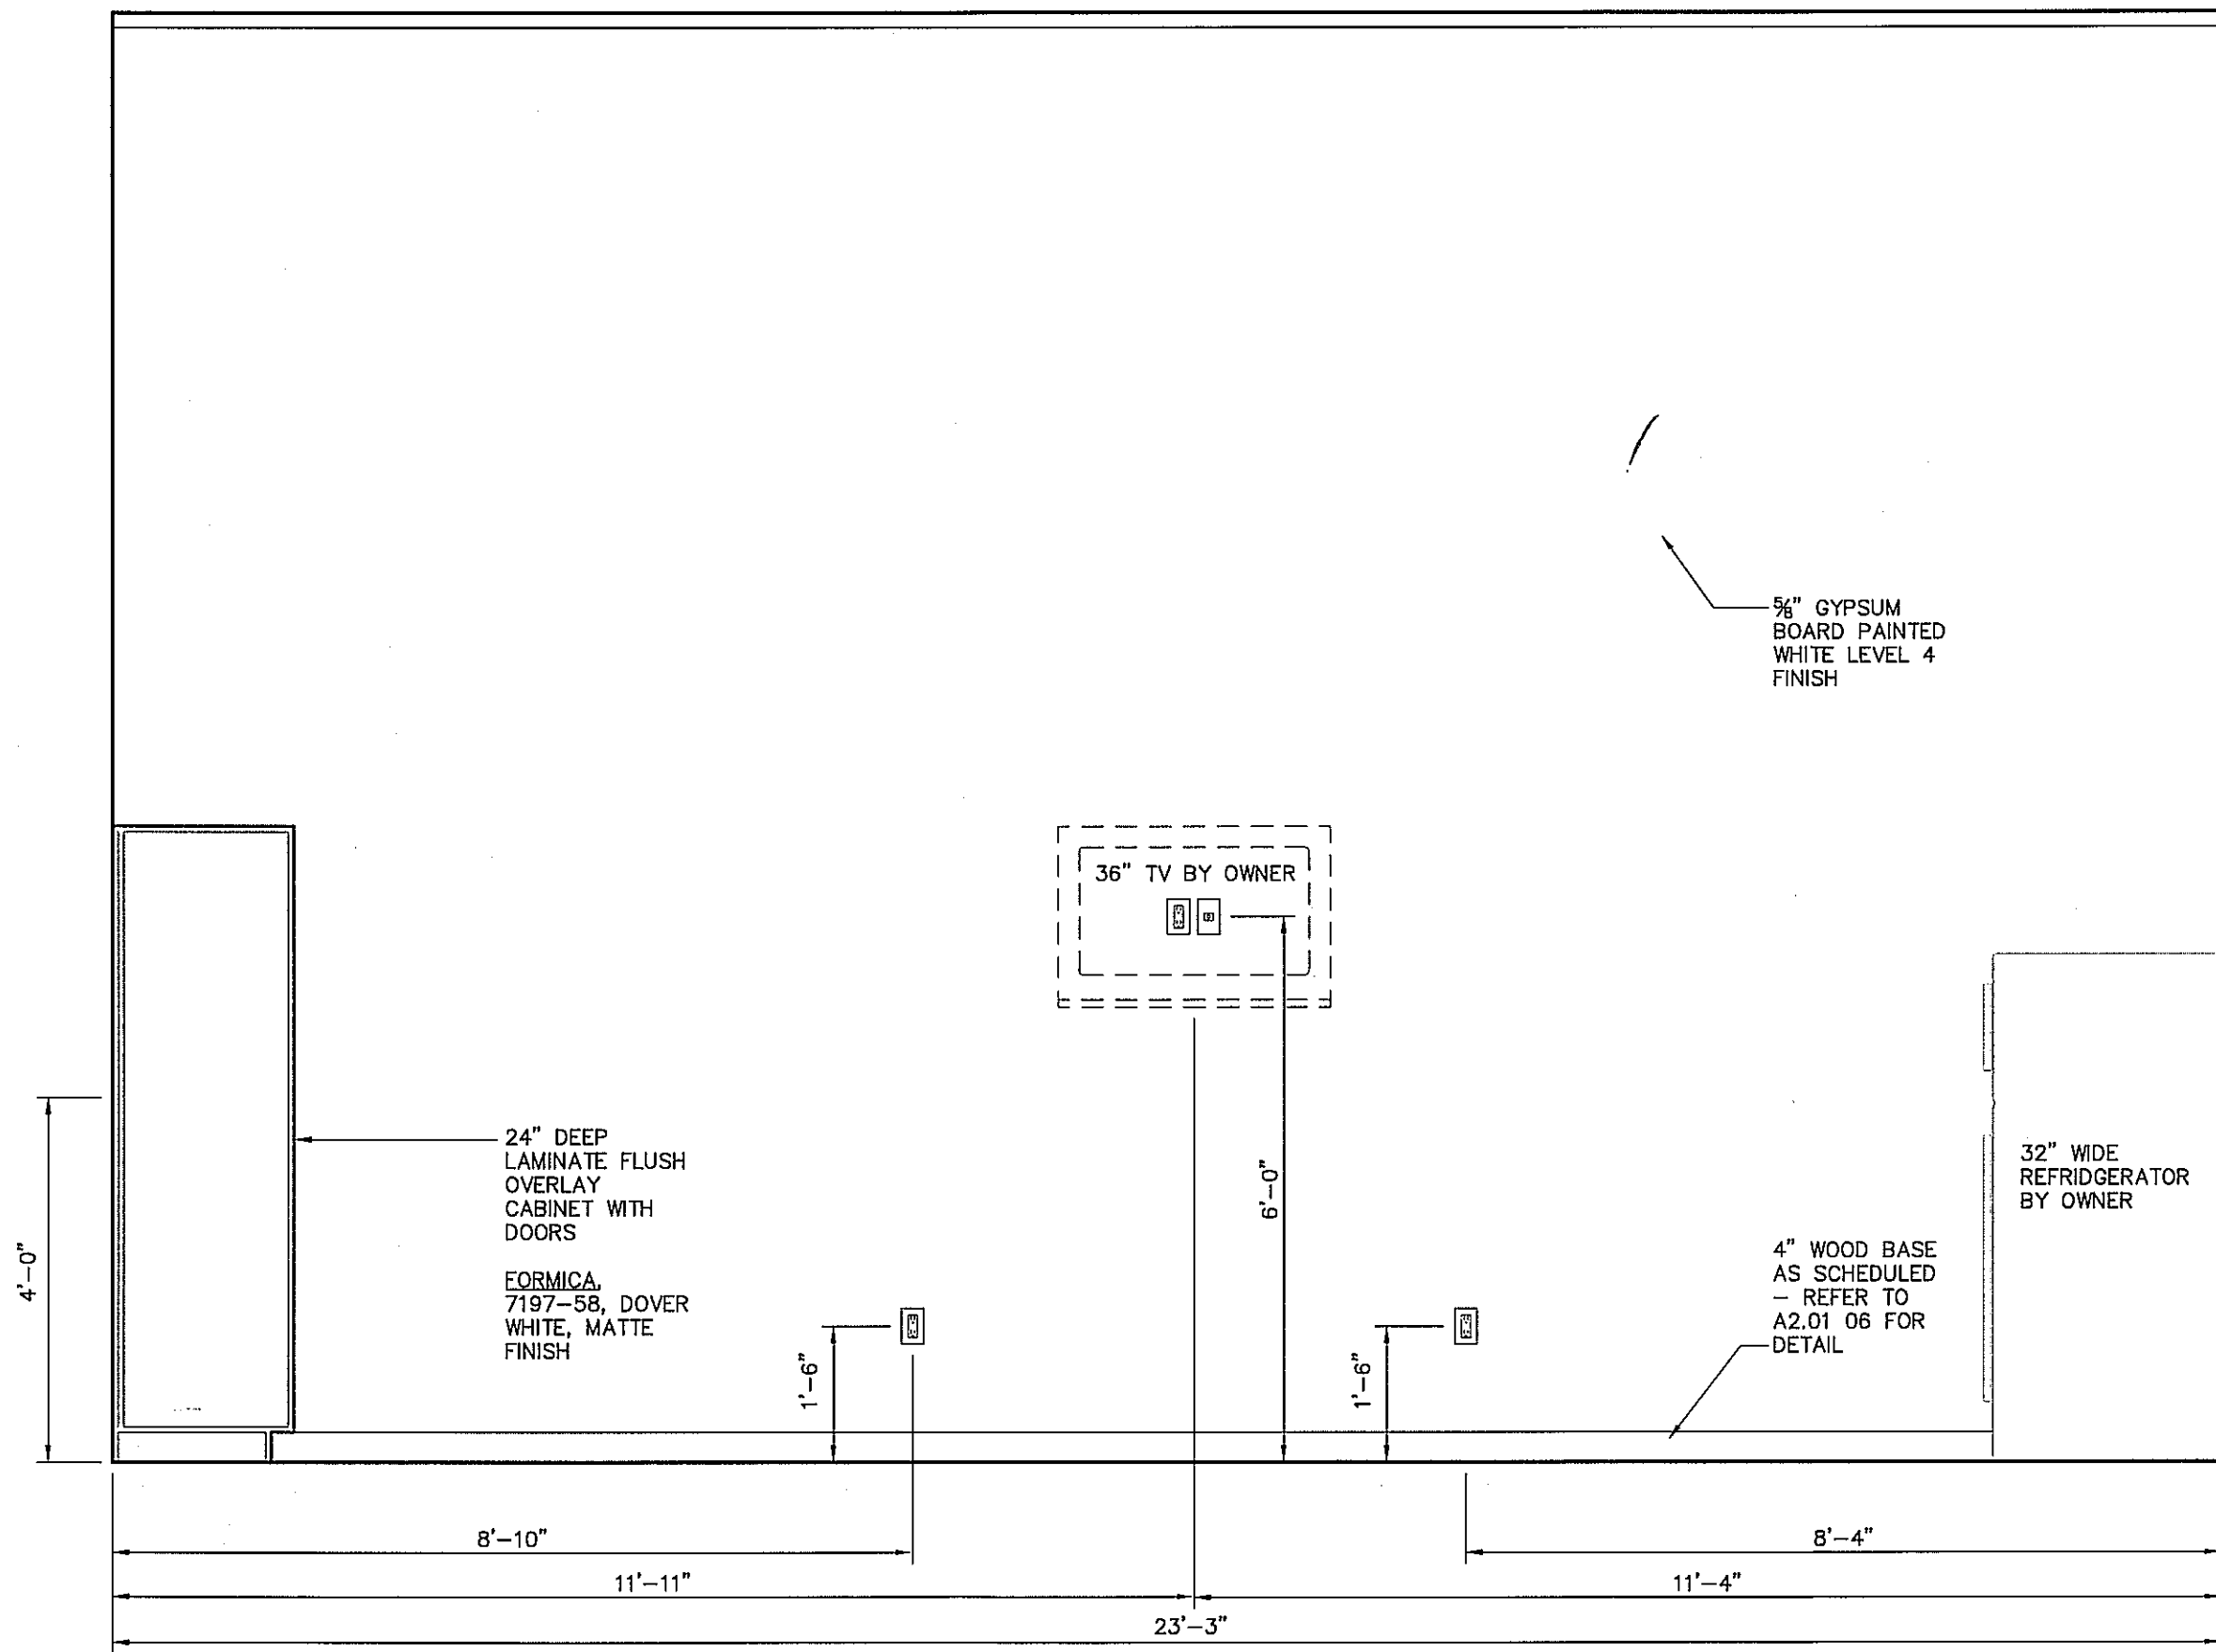


BREAK ROOM ELEVATION 05
SCALE: 1/2"=1'-0"

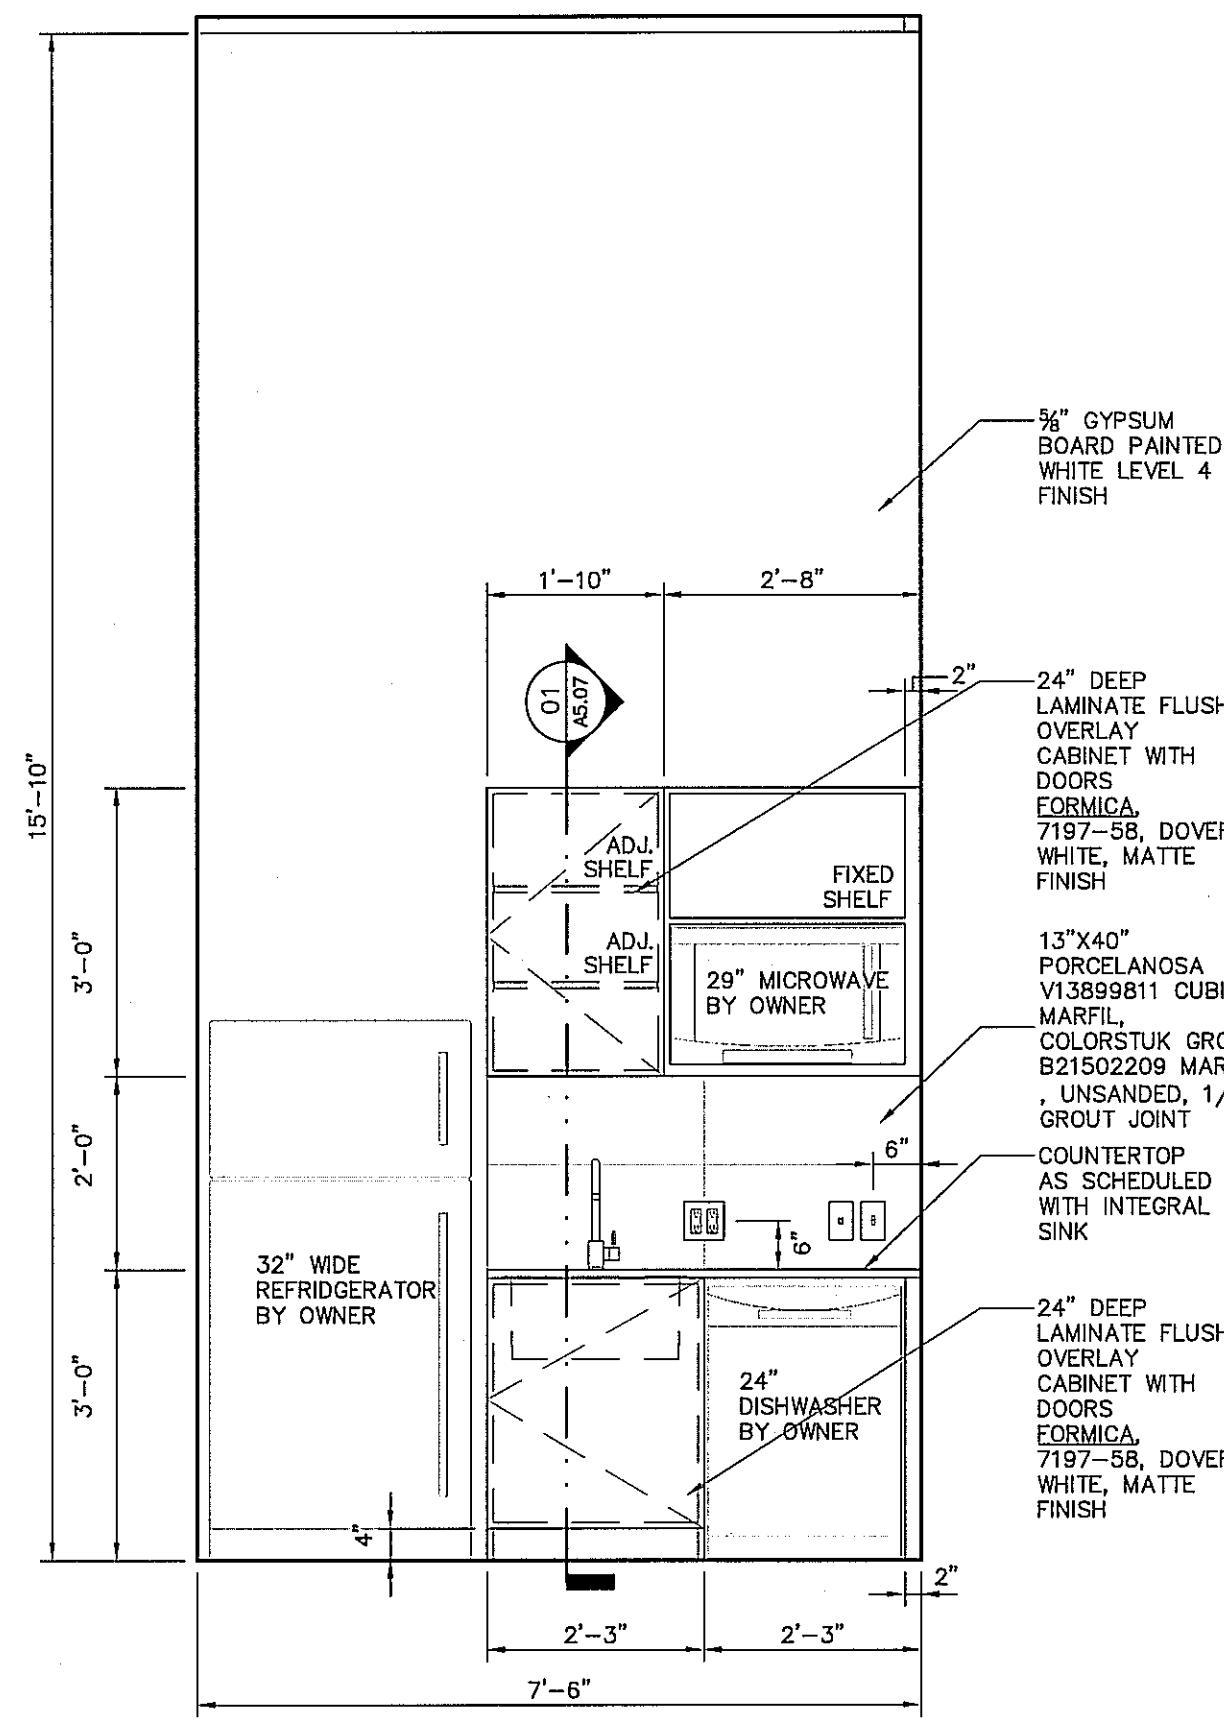


KITCHENETTE ELEVATION 04
SCALE: 1/2"=1'-0"

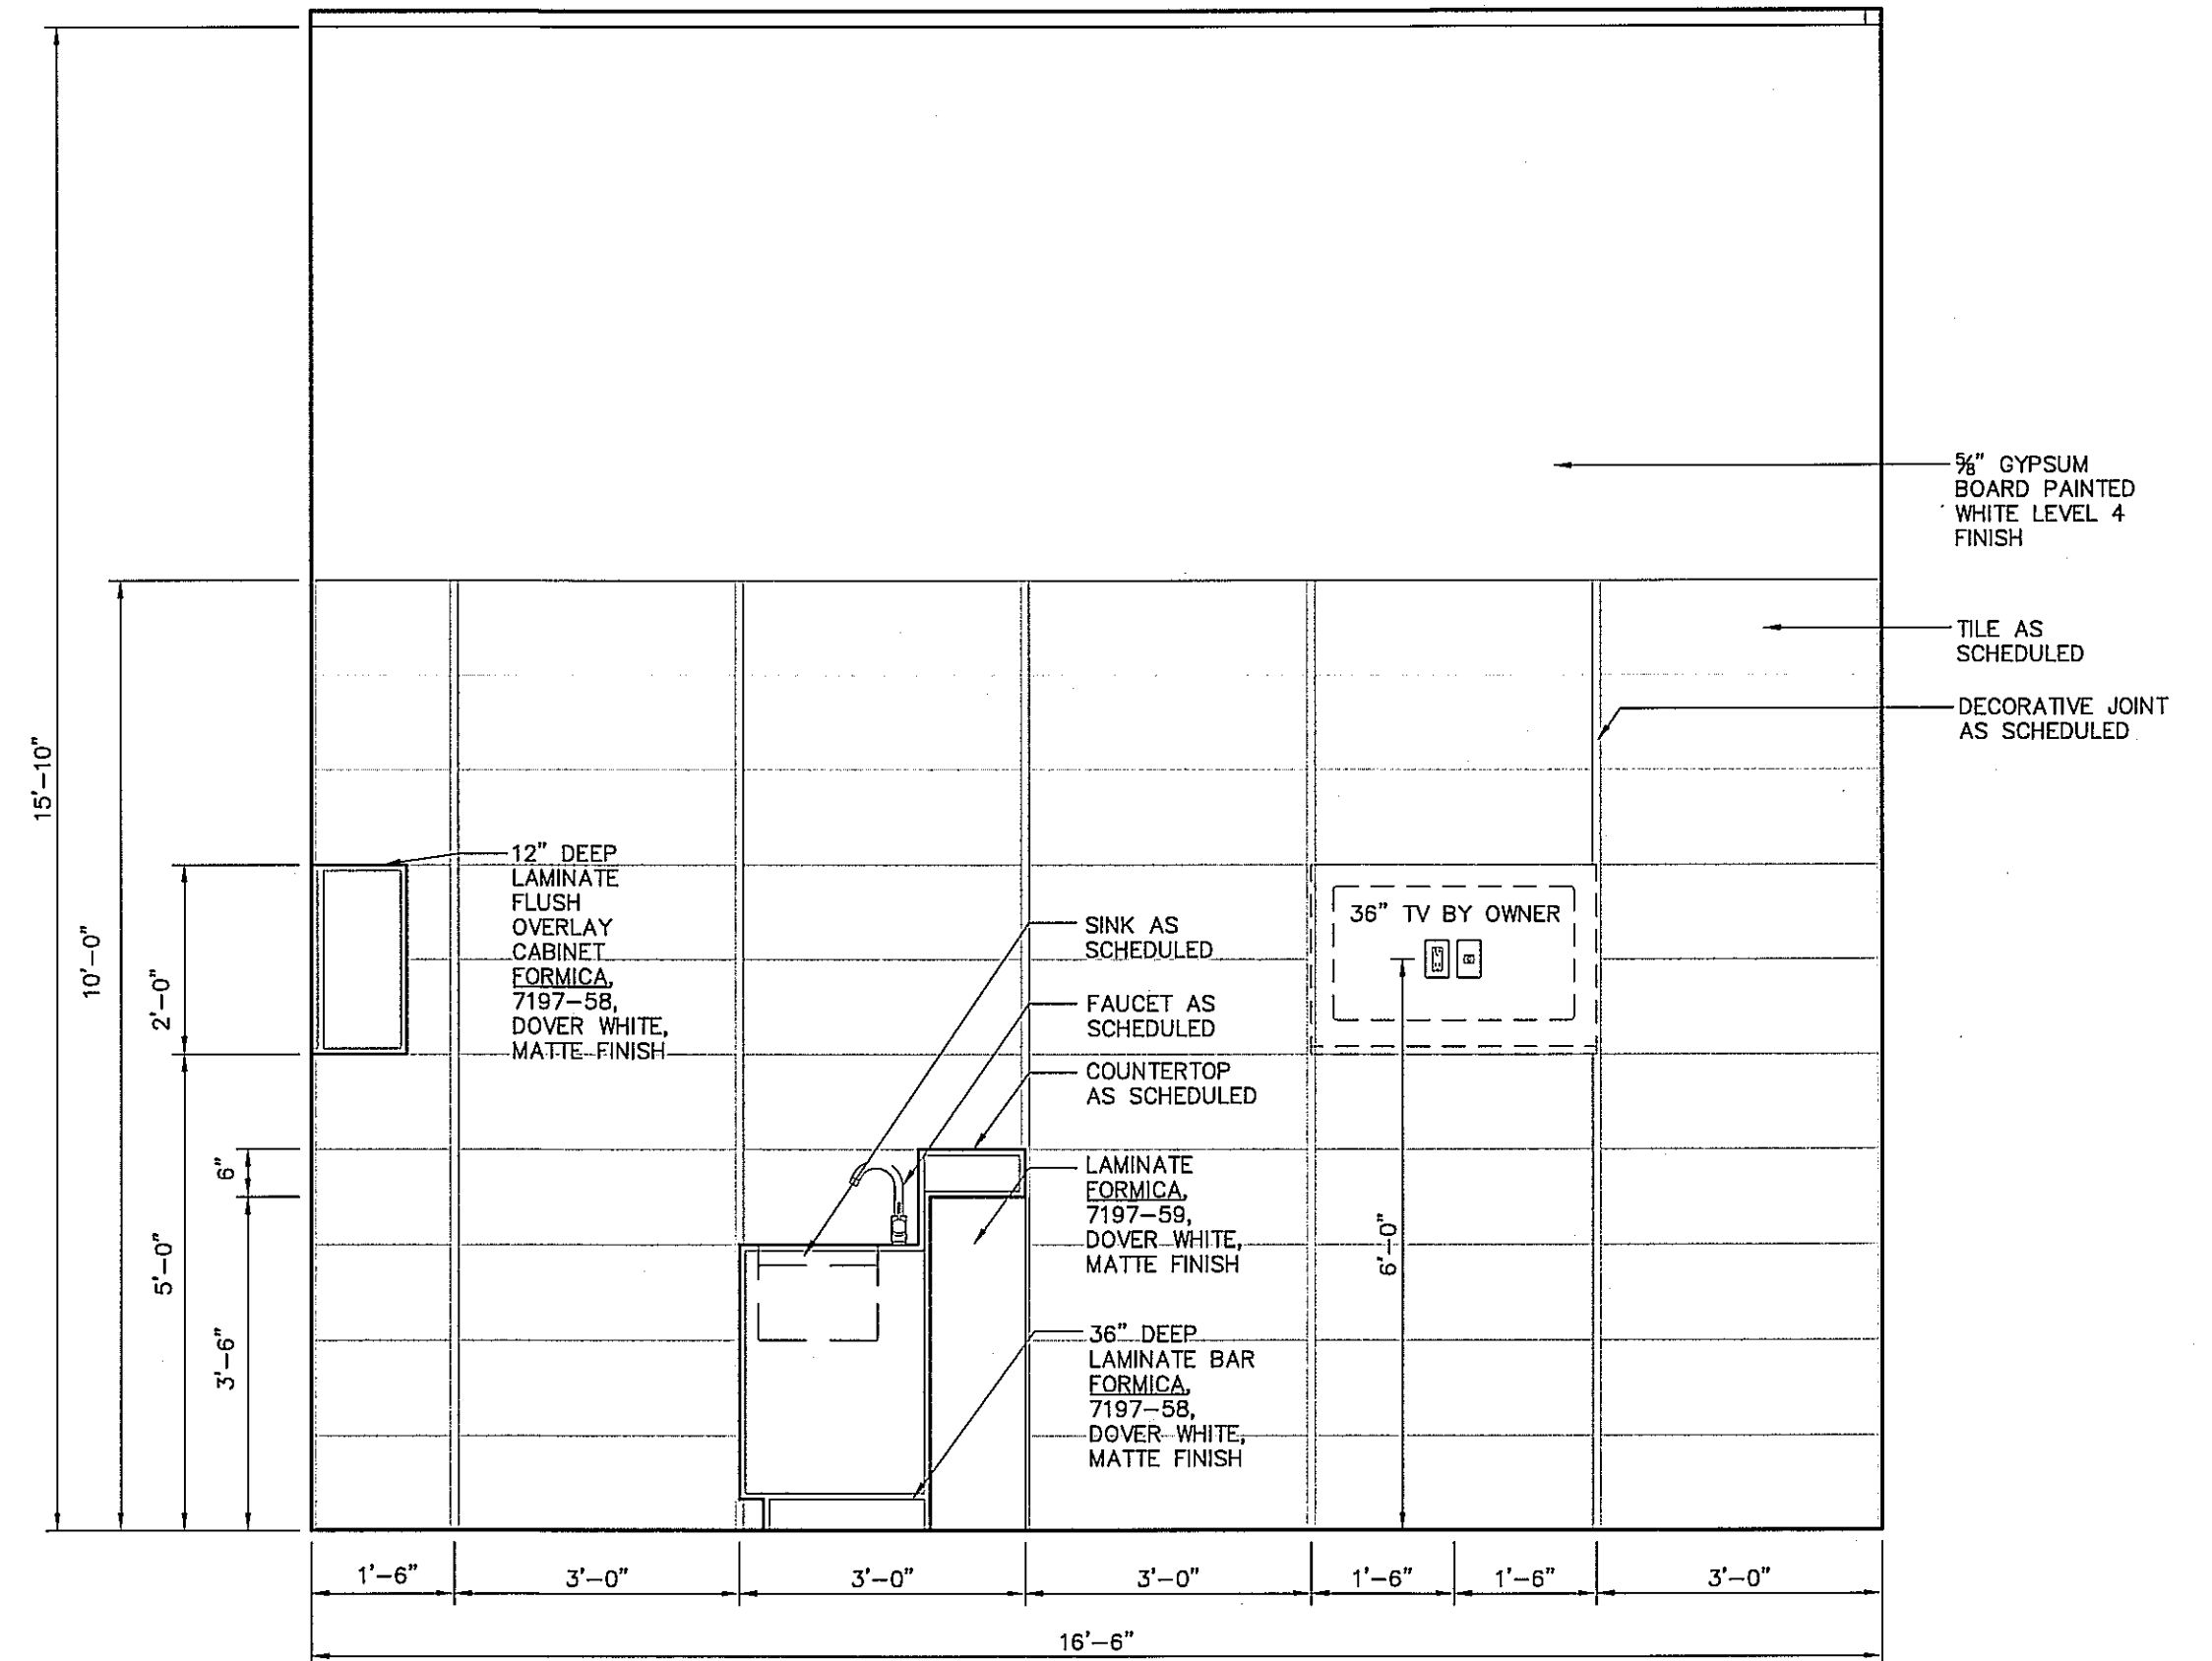

COLOR BAR EAST SIDE ELEVATION 03
SCALE: 1/2"=1'-0"

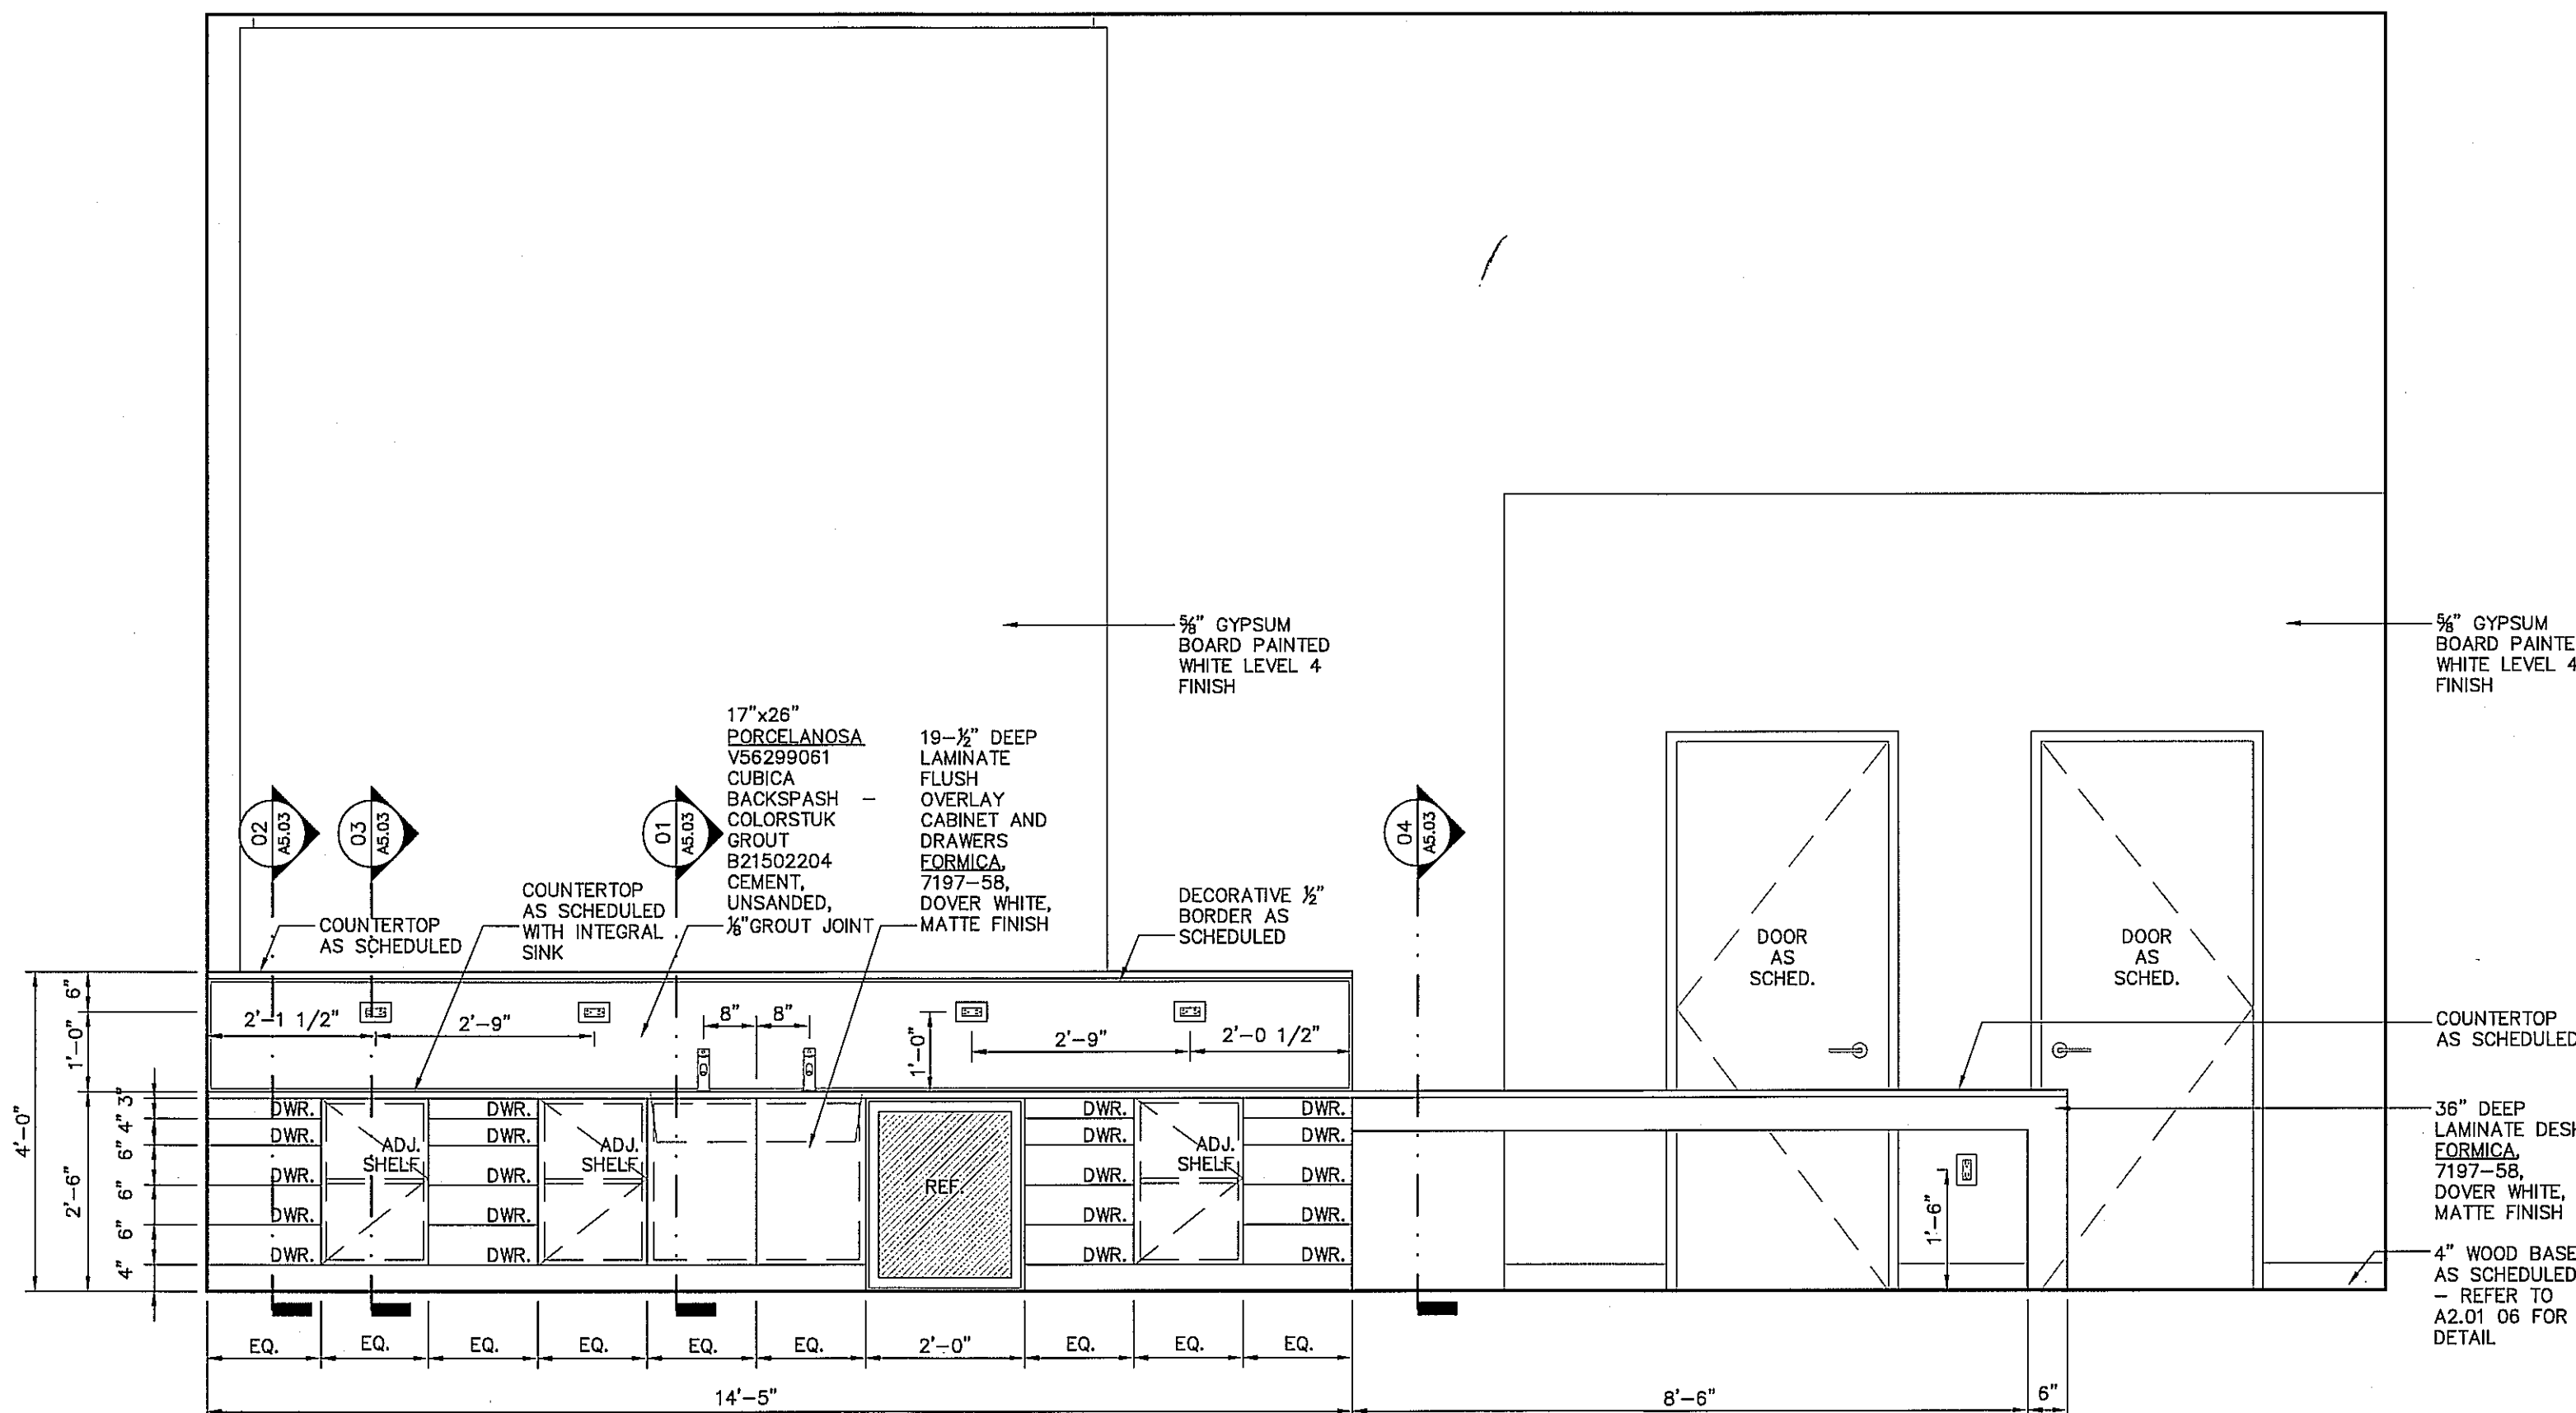

COLOR BAR ELEVATION 02
SCALE: 1/2"=1'-0"

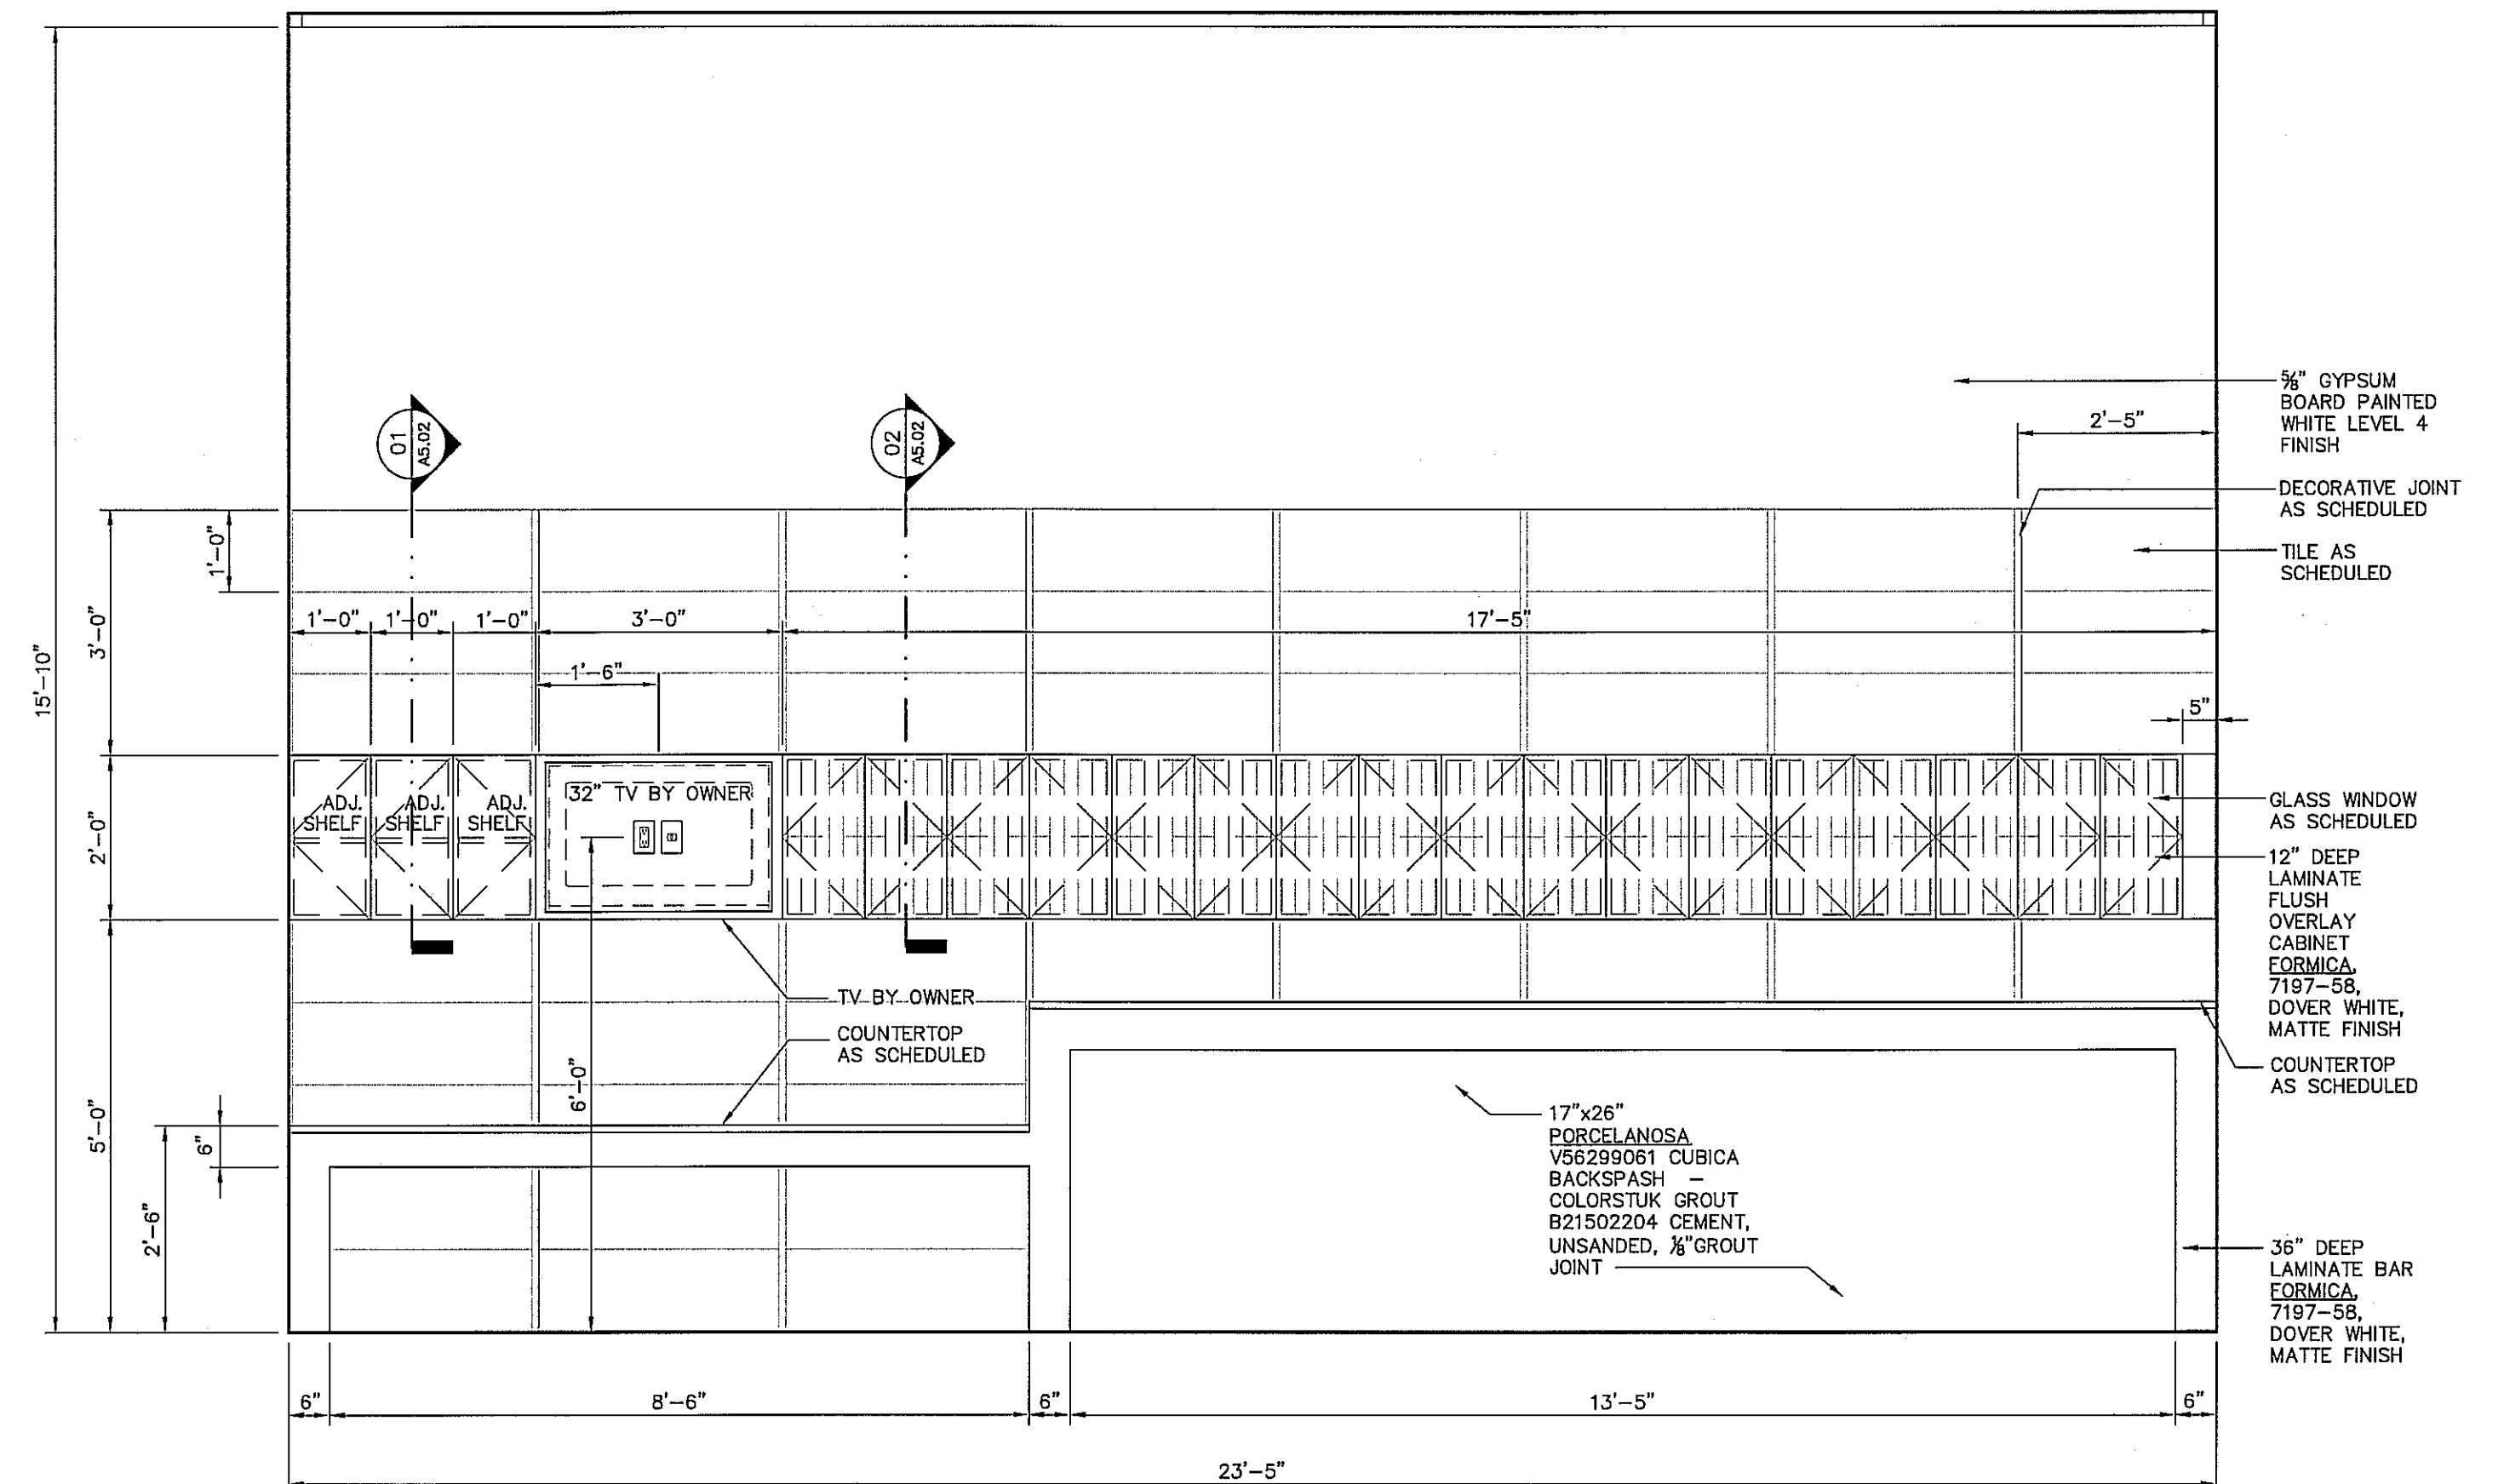

COLOR BAR ELEVATION 01
SCALE: 1/2"=1'-0"