
BAR


OR

0

Z<sub>O</sub>

**REVISIONS:** 

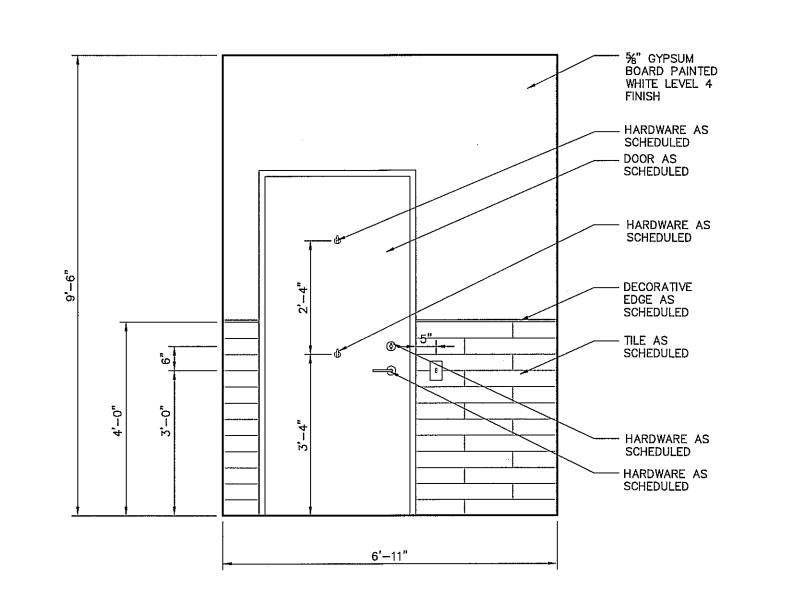

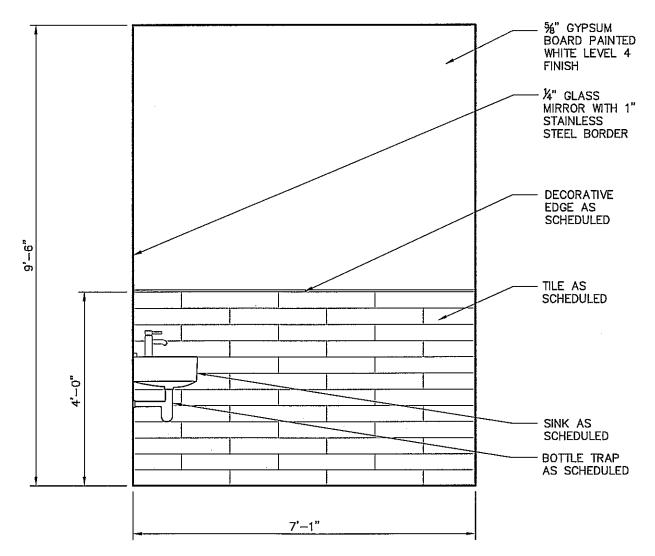

MECH. CHASE ELEVATION O7


SCALE: 1/2"=1'-0"

ADA W.C. ELEVATION 06

SCALE:1/2"=1'-0"


ADA W.C. ELEVATION 05

SCALE:1/2"=1'-0"

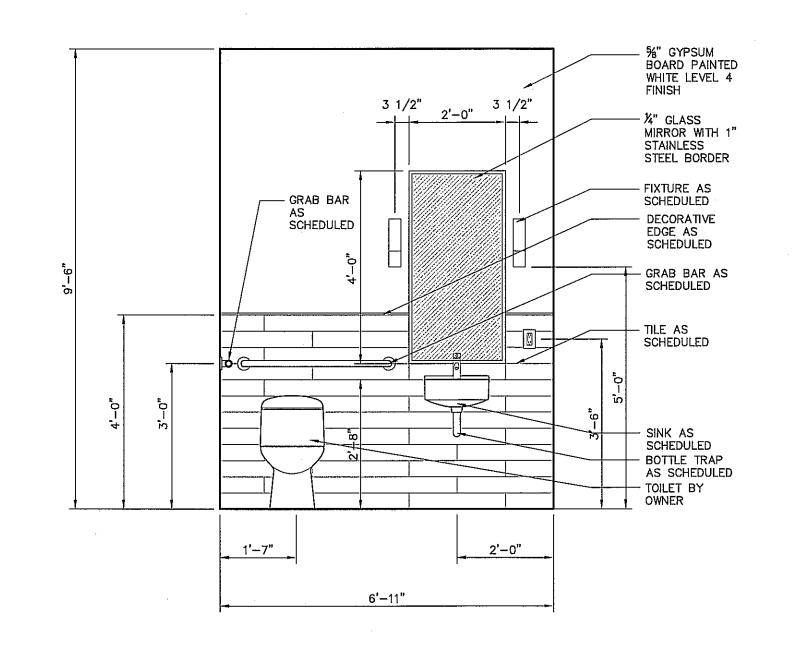


ADA W.C. ELEVATION 04

SCALE: 1/2"=1'-0"

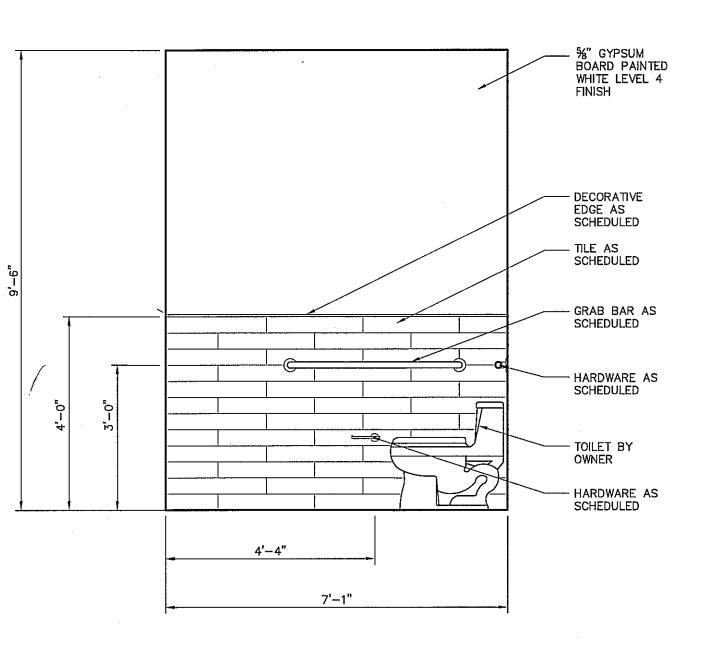


ADA W.C. ELEVATION O3

SCALE:1/2"=1'-0"

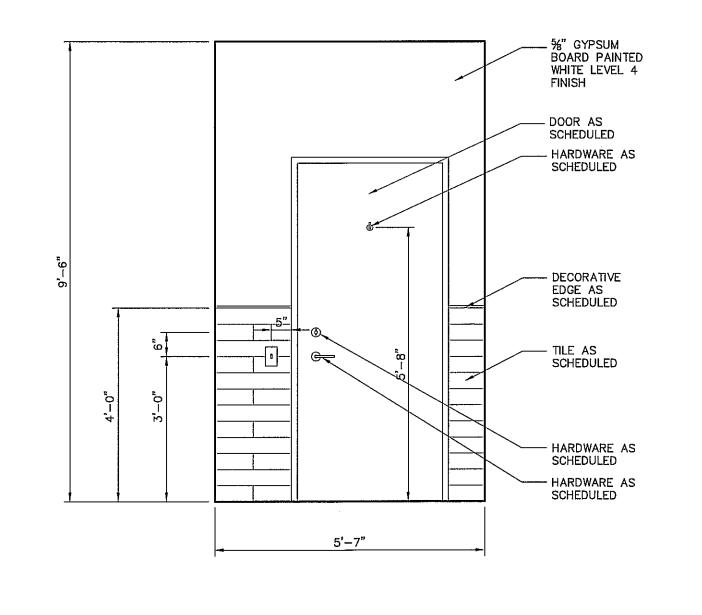

W.C. ELEVATION 02

SCALE:1/2"=1'-0"

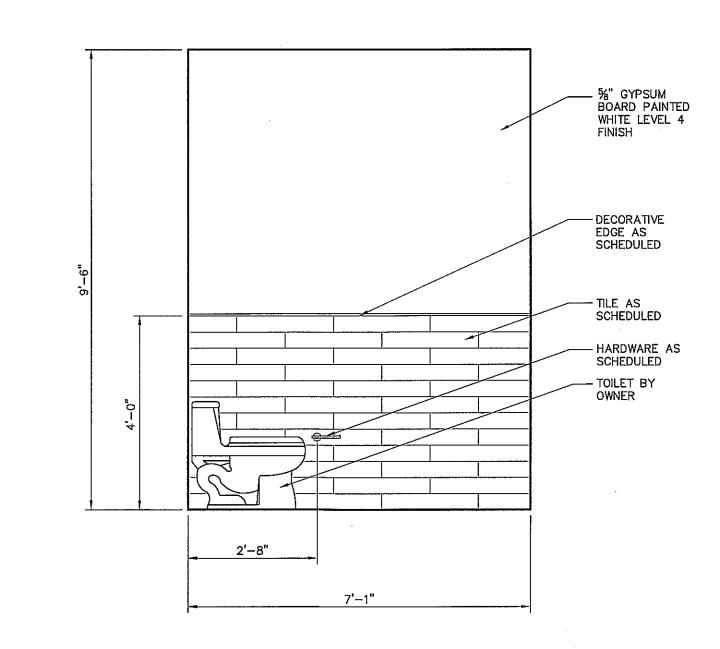

W.C. ELEVATION 01
SCALE: 1/2"=1'-0"

PROJECT NUMBER:
1001
DATE:
10.13.10
ISSUE:
CONSTRUCT
DRAWING TYPE:
INT. ELEV.

DRAWING NUMBER:
A4.05