




THIS DRAWING AND THE DESIGN SHOWN IS THE PROPERTY OF ART LOVE DESIGN STUDIO. THE REPRODUCTION, COPYING, OR USE OF THIS DRAWING WITHOUT THE WRITTEN CONSENT OF ART LOVE DESIGN STUDIO IS PROHIBITED AND ANY INFRINGEMENT WILL BE SUBJECT TO LEGAL ACTION. ©2010 ART LOVE DESIGN STUDIO

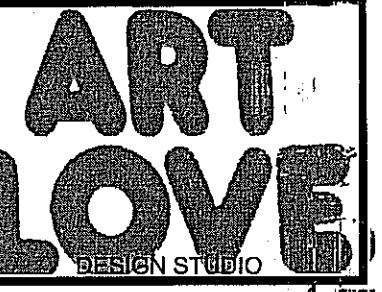


ART LOVE DESIGN STUDIO
6606 HUNTERS RIDGE
DALLAS, TX 75248
ph. 940.595.2739

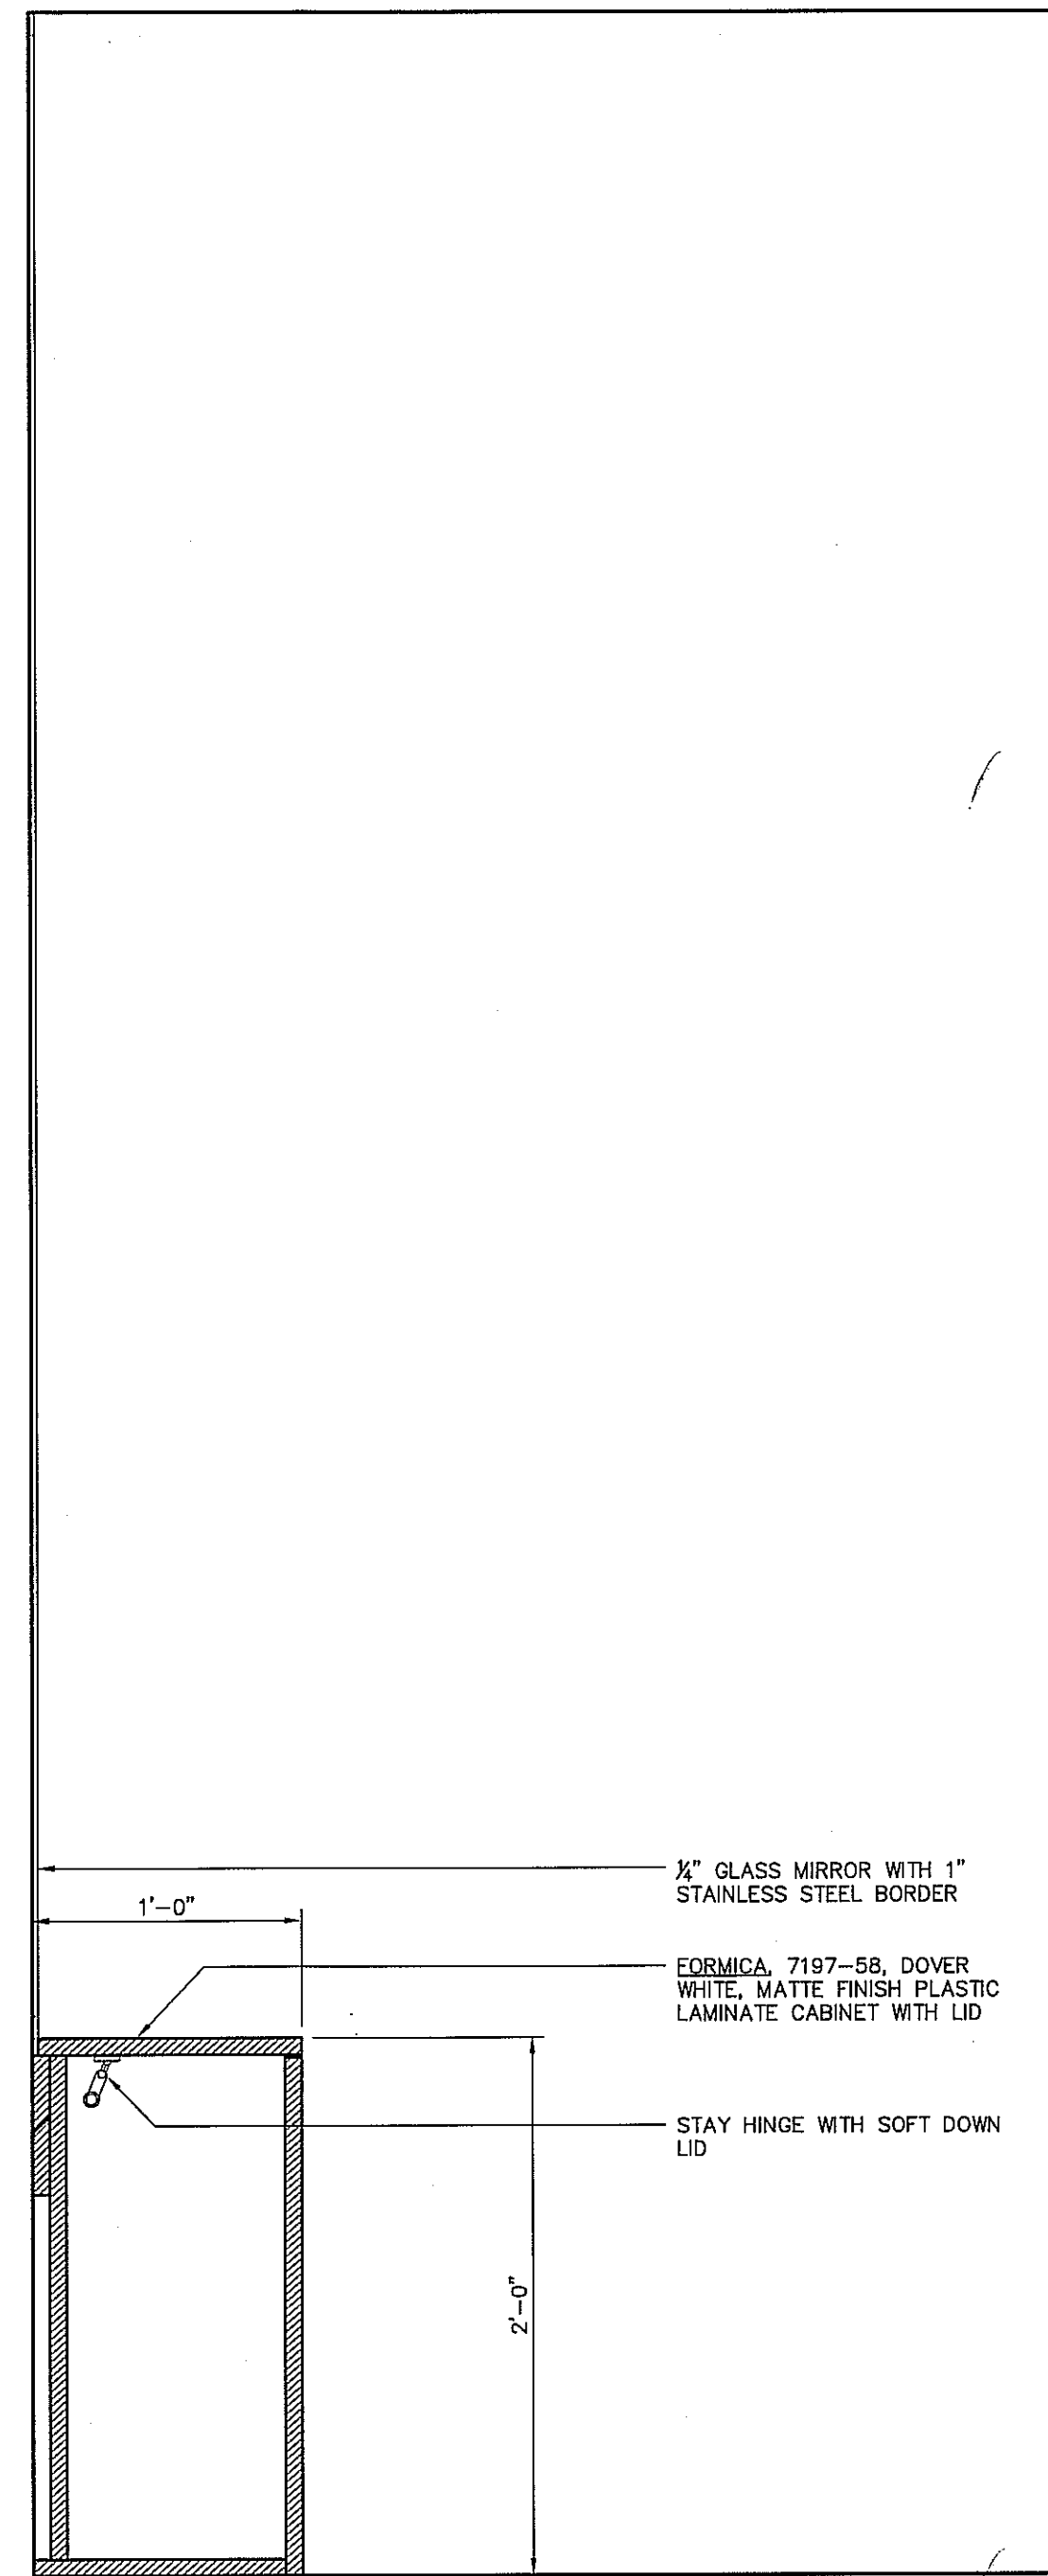

MILLWORK SECTION 03
SCALE:1-1/2"=1'-0"

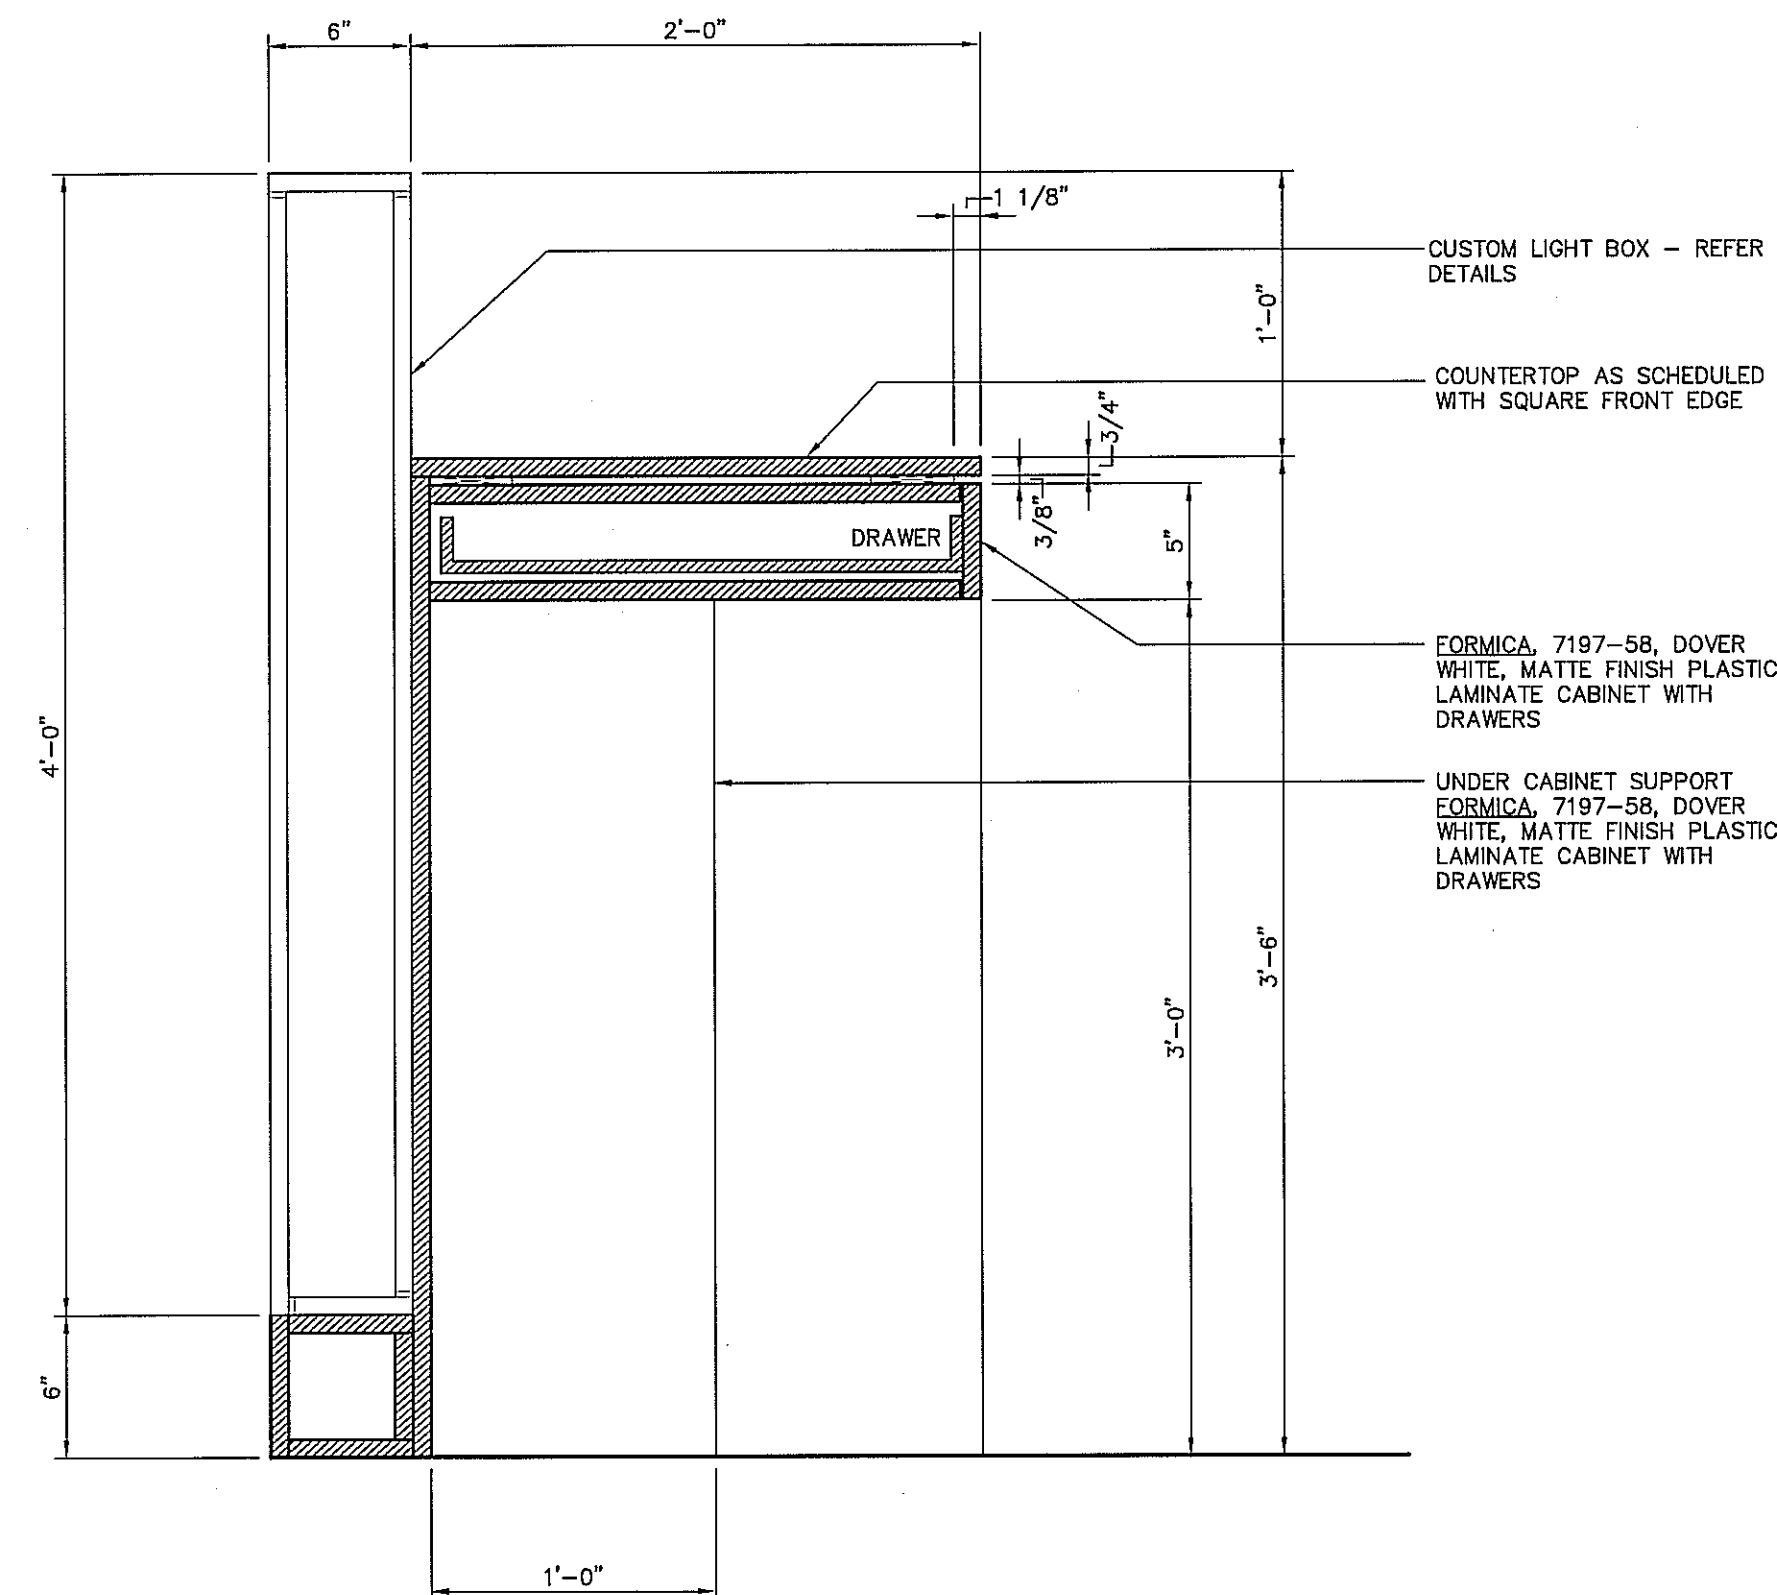

MILLWORK SECTION 02
SCALE:1-1/2"=1'-0"

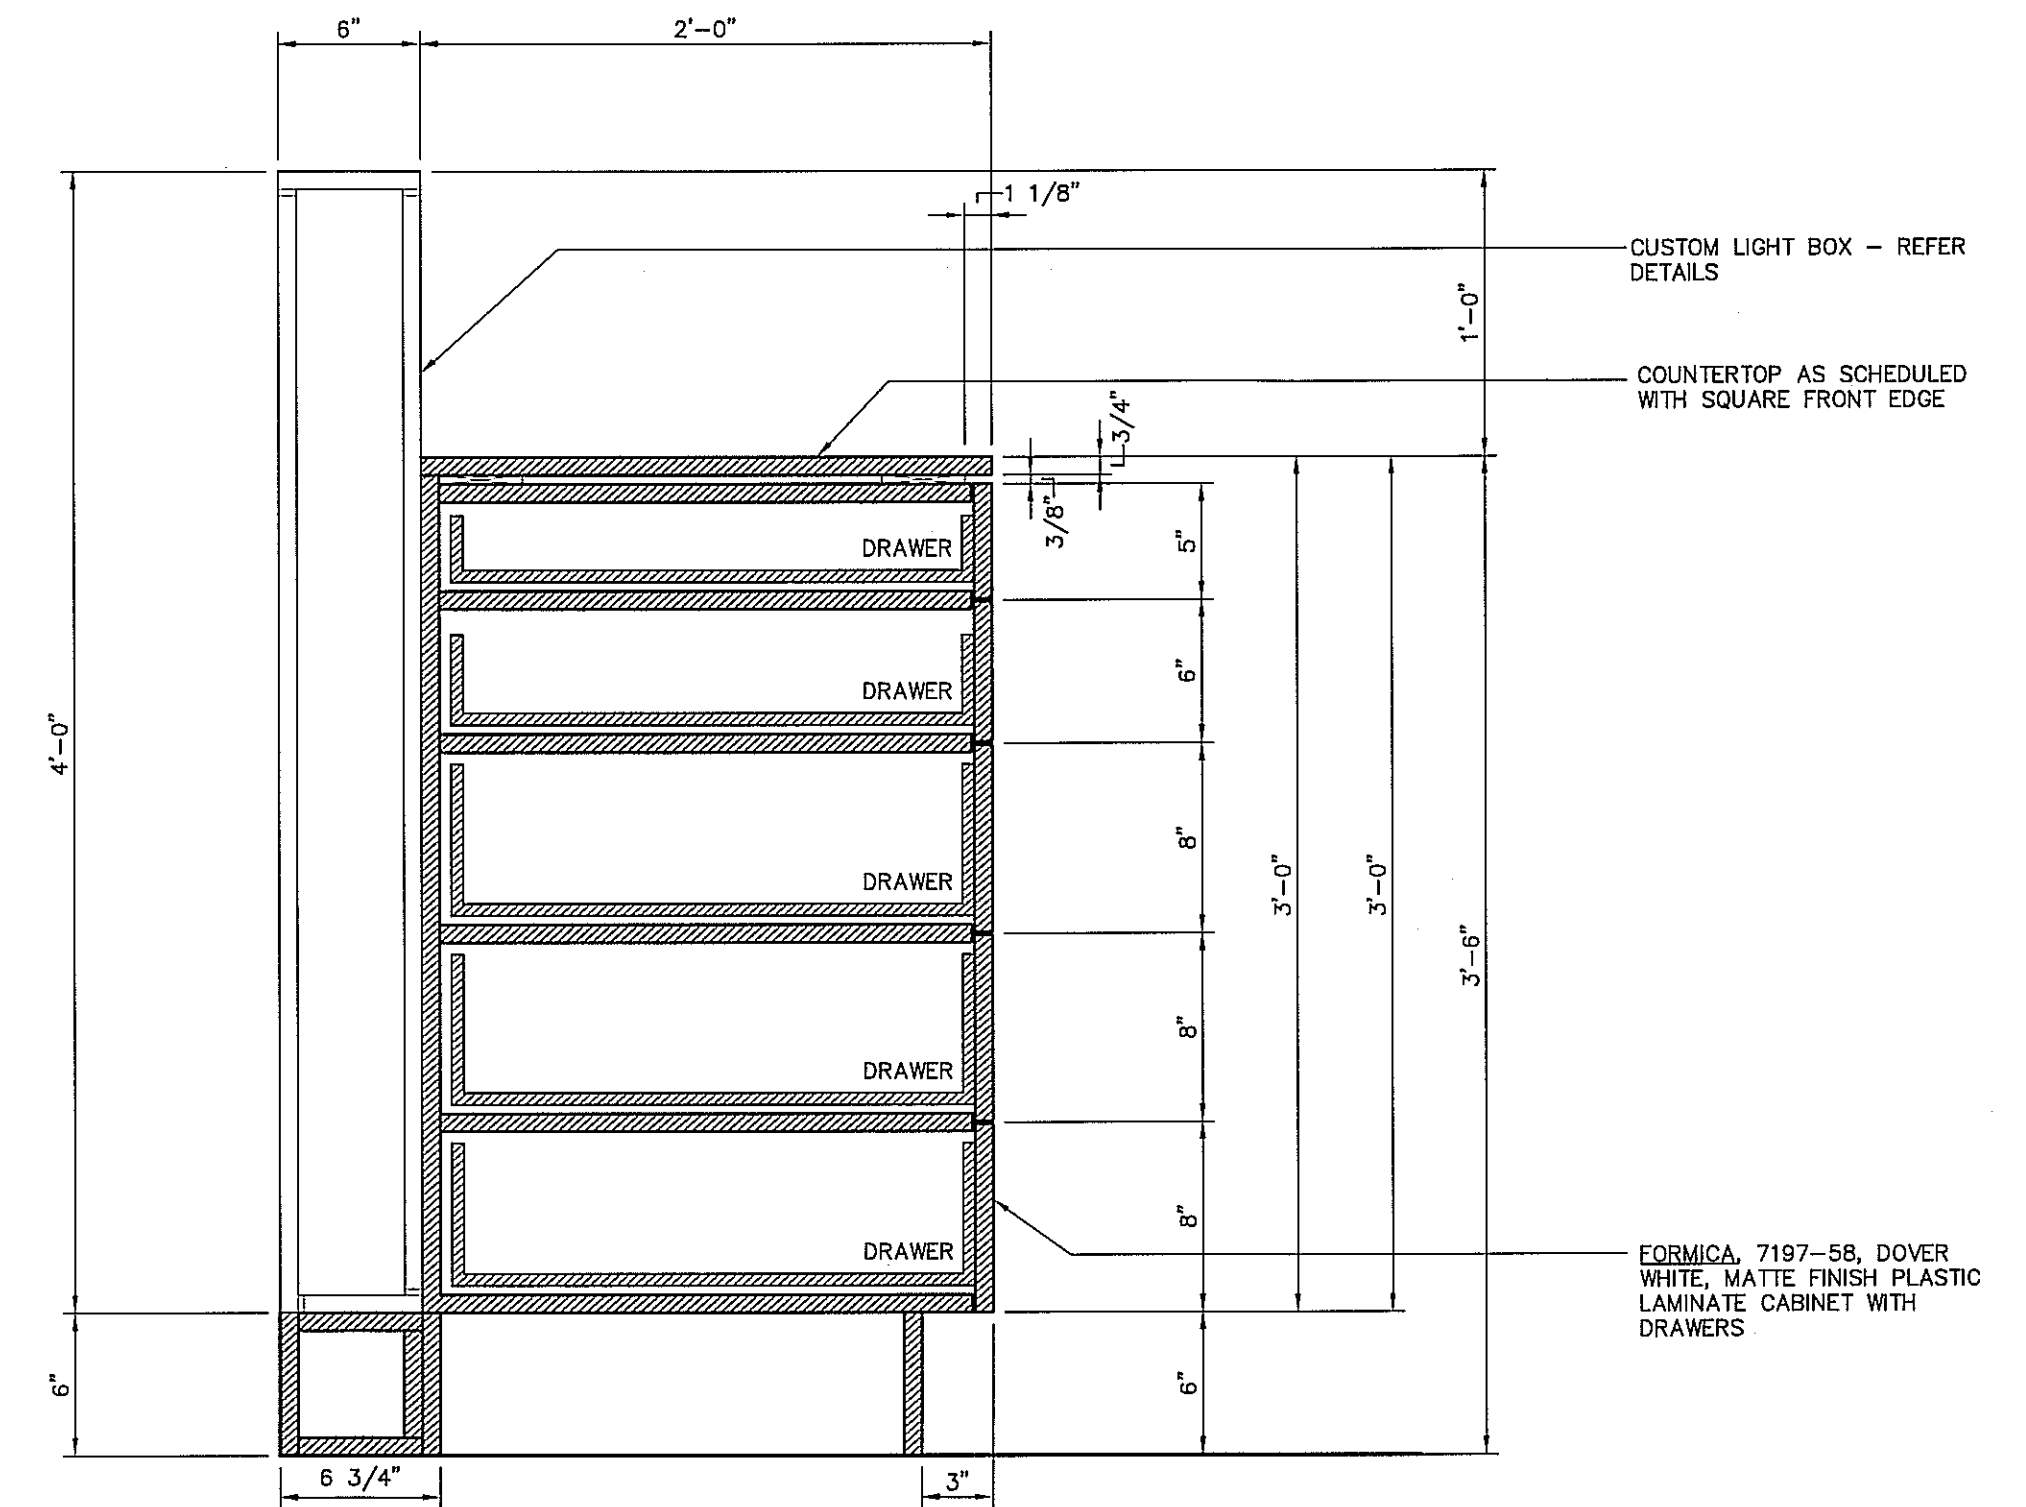

MILLWORK SECTION 01
SCALE:1-1/2"=1'-0"

FRINGE SALON AND COLOR BAR
2400 WEST ALABAMA HOUSTON, TEXAS 77098

REVISIONS:

PROJECT NUMBER:

1001

DATE:

10.13.10

ISSUE:

CONSTRUCT

DRAWING TYPE:

CASEWORK

DRAWING NUMBER:

A5.01