




THIS DRAWING AND THE DESIGN SHOWN IS THE PROPERTY OF ART LOVE DESIGN STUDIO. THE REPRODUCTION, COPYING, OR USE OF THIS DRAWING WITHOUT THE WRITTEN CONSENT OF ART LOVE DESIGN STUDIO IS PROHIBITED AND ANY INFRINGEMENT WILL BE SUBJECT TO LEGAL ACTION. ©2010 ART LOVE DESIGN STUDIO

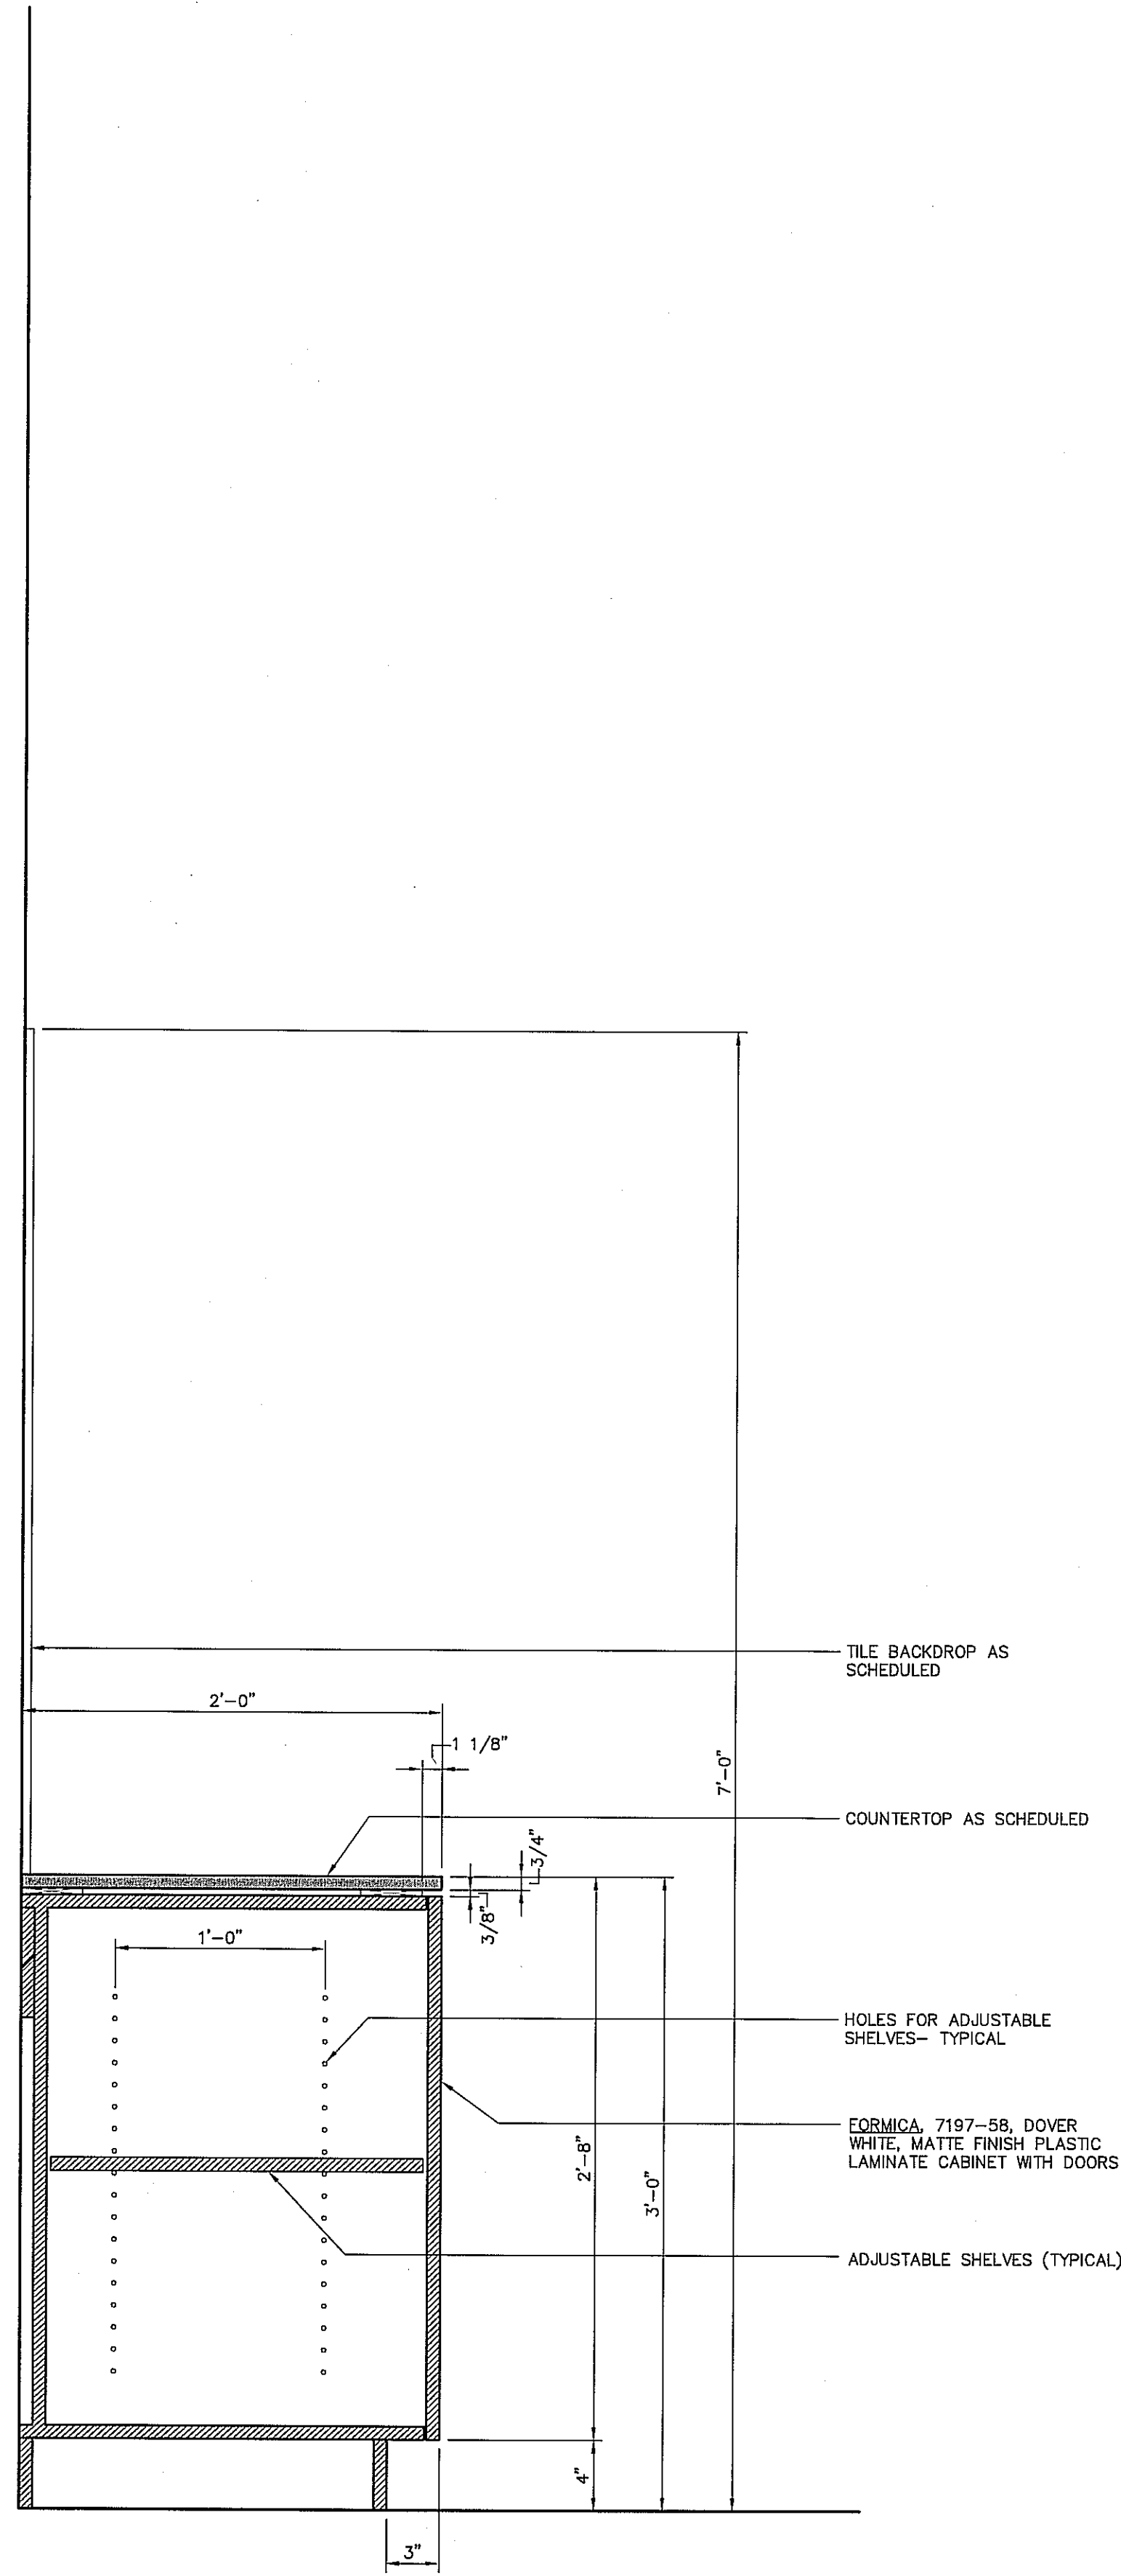


MILLWORK SECTION 04  
SCALE:1-1/2"=1'-0"

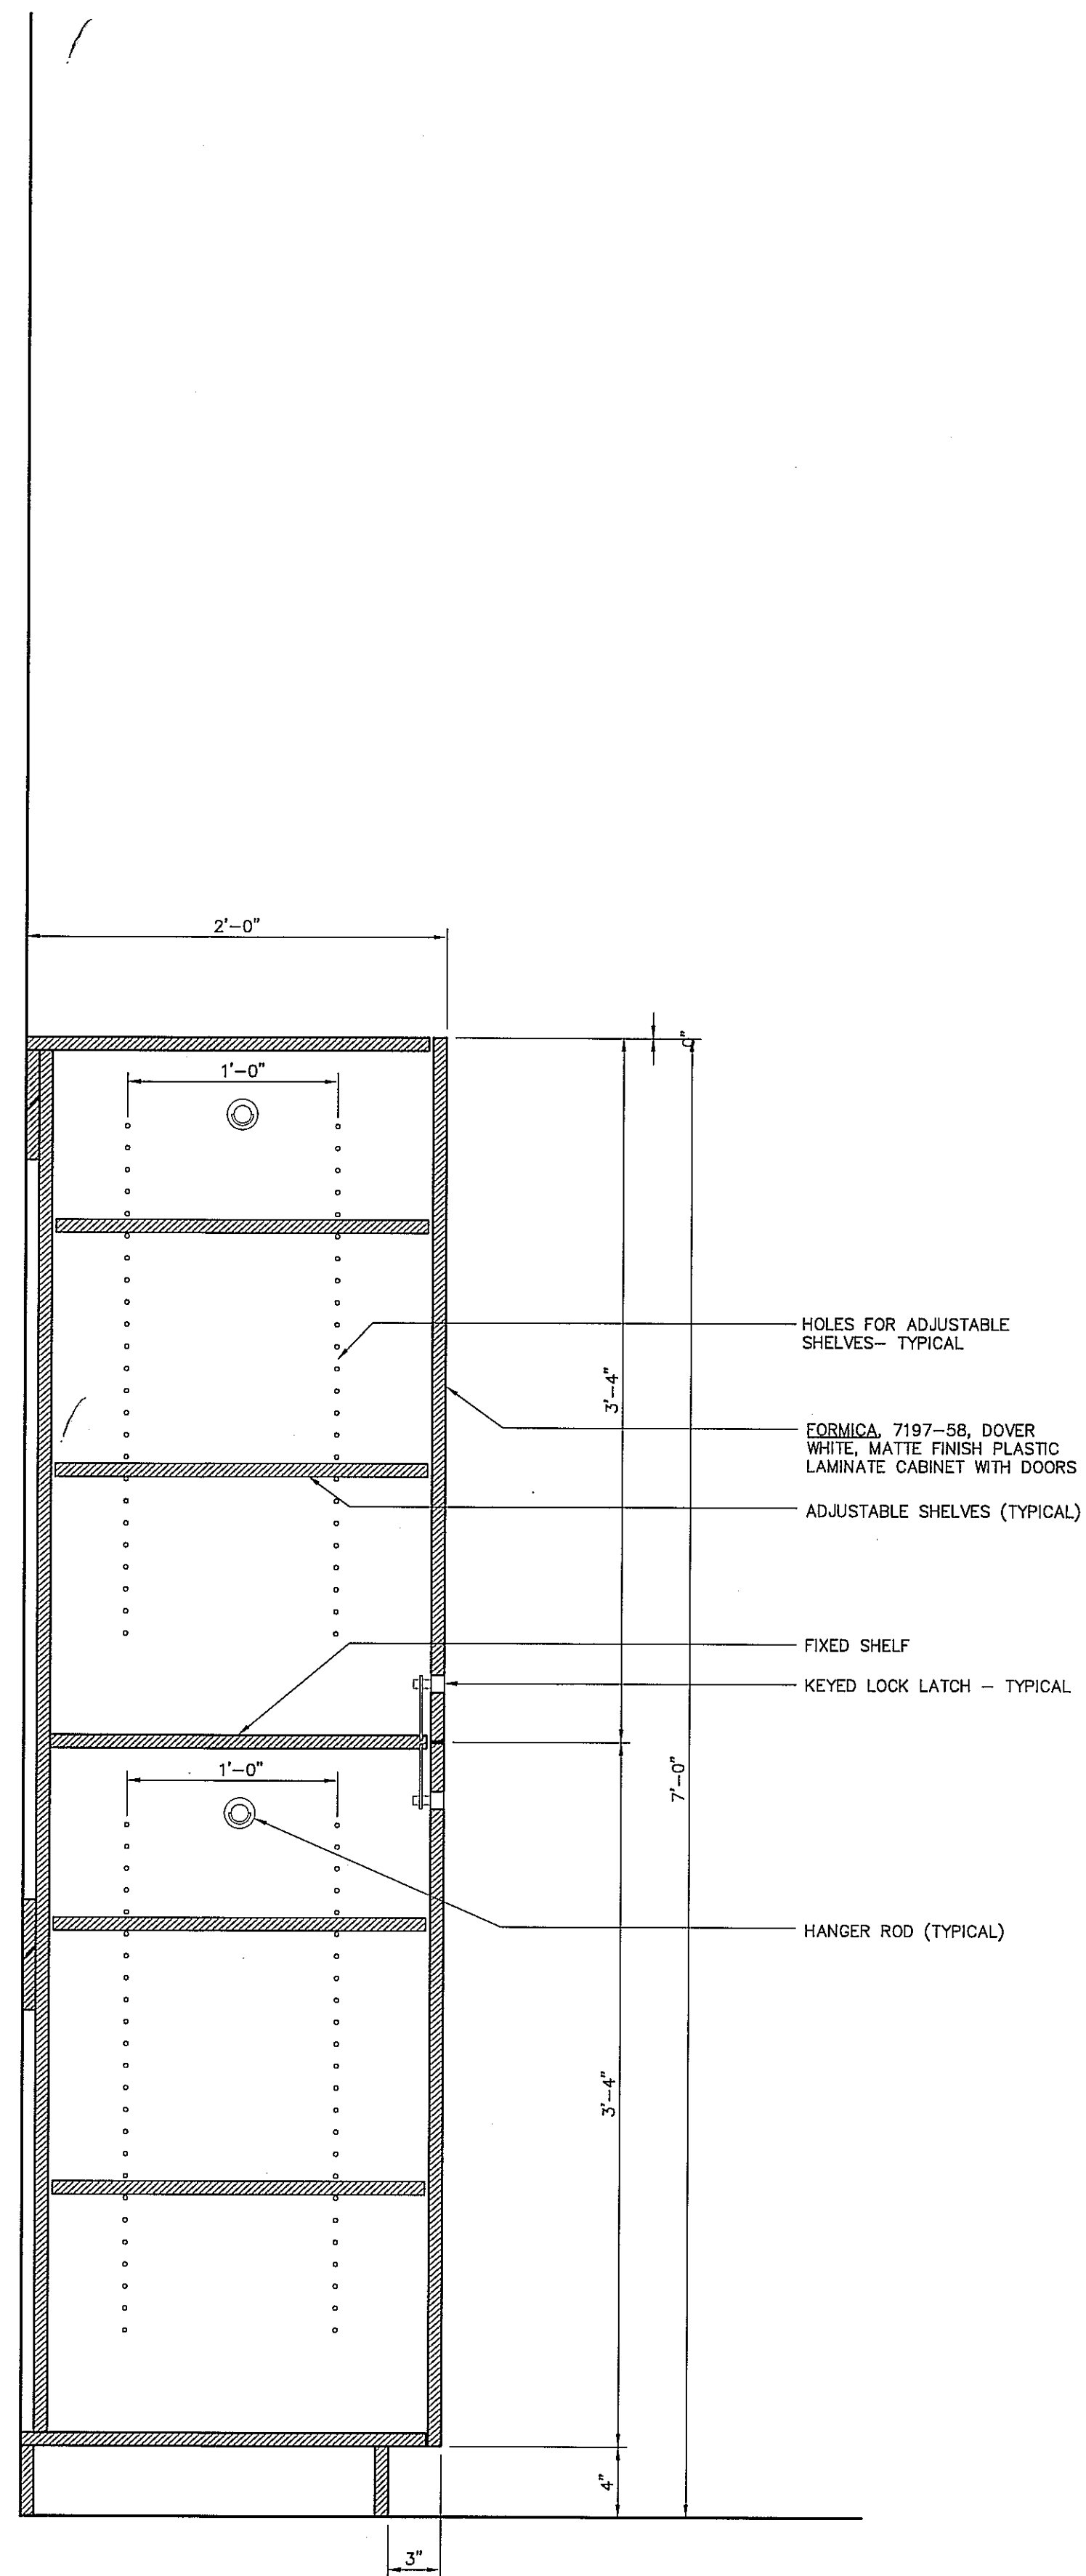


MILLWORK SECTION 03  
SCALE:1-1/2"=1'-0"

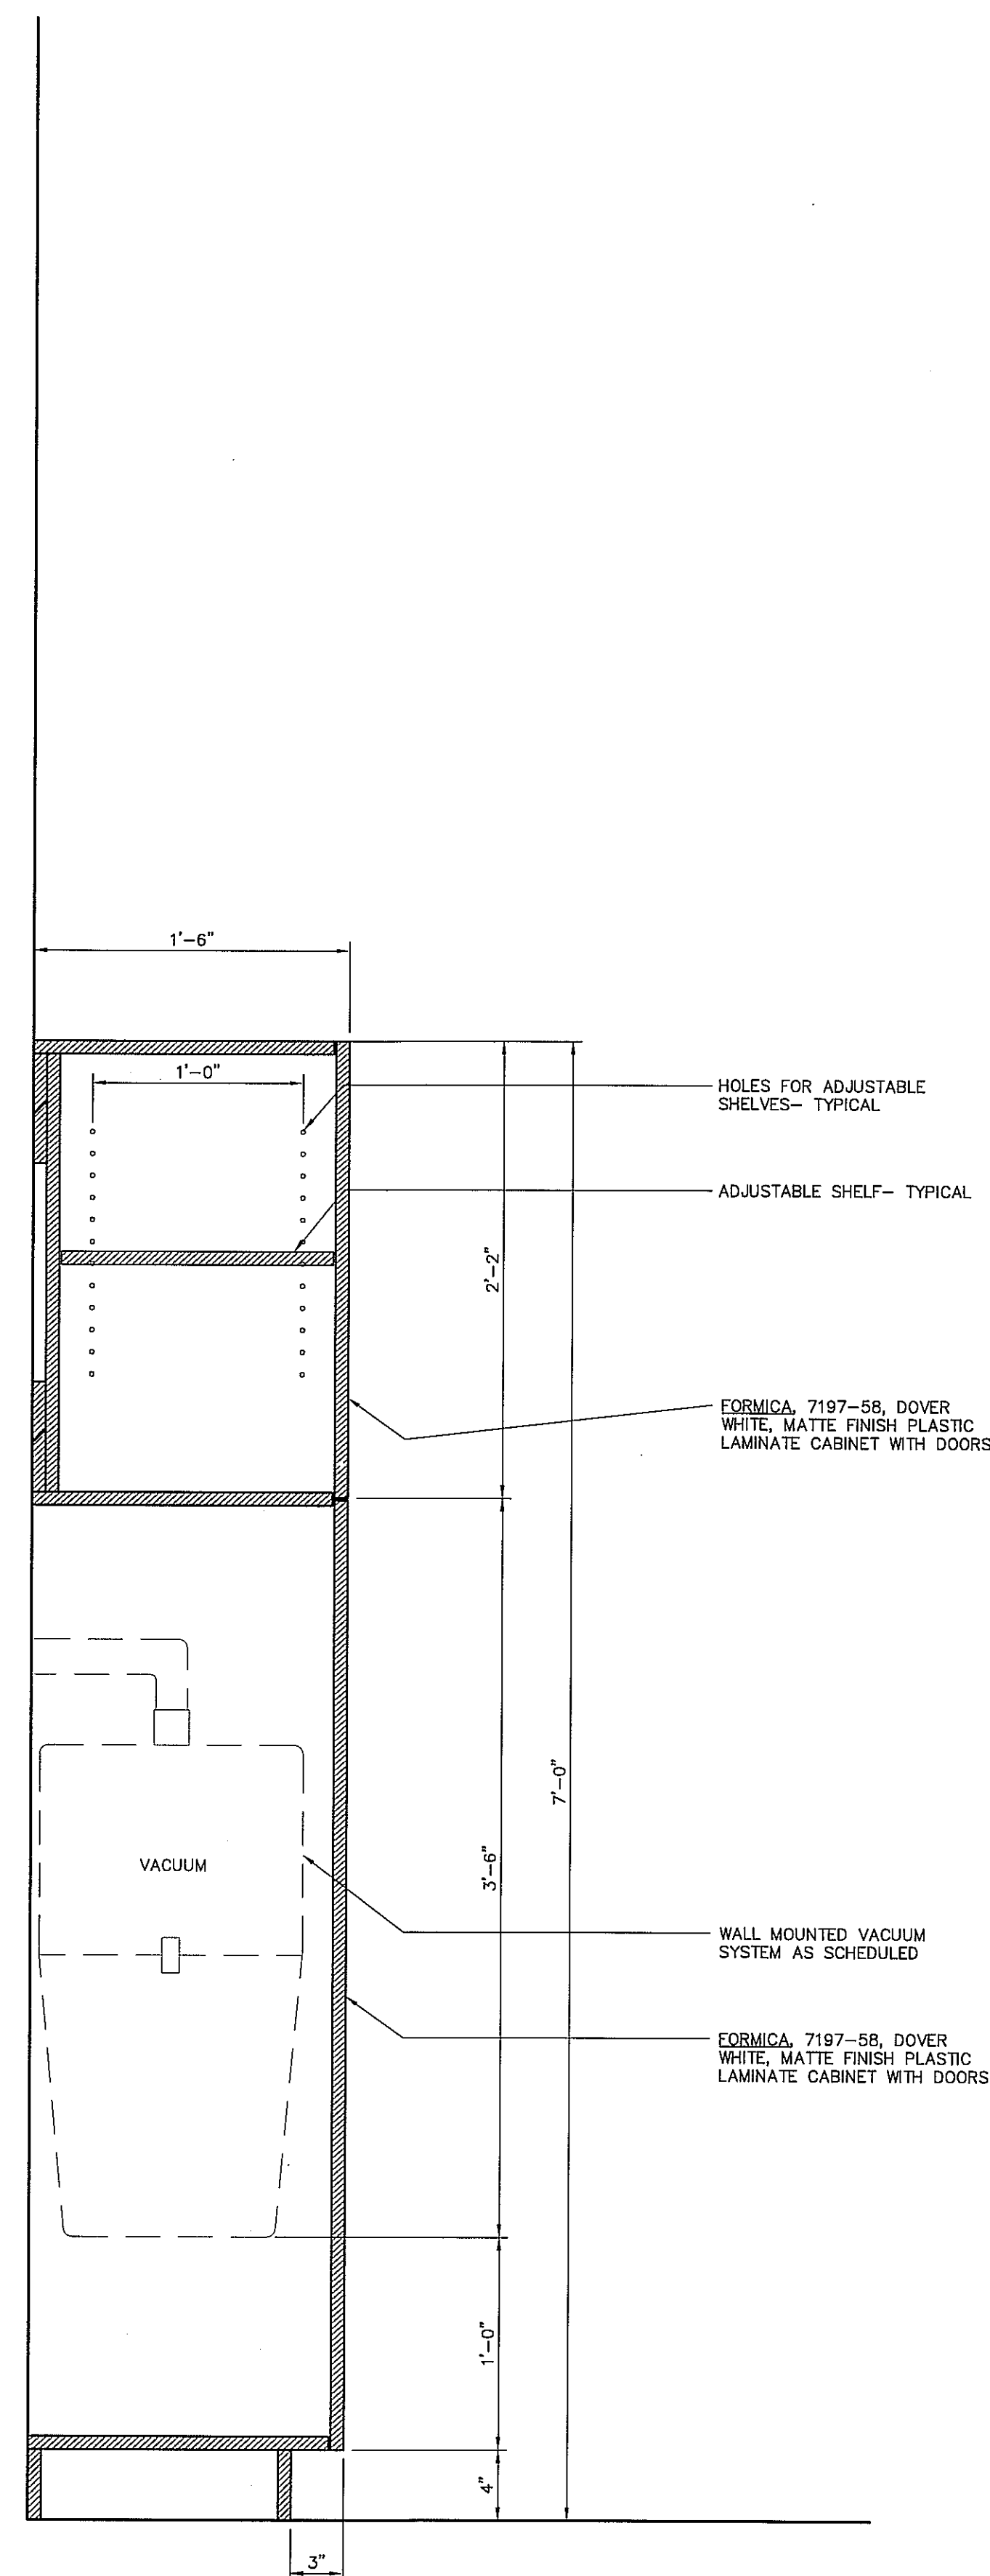

MILLWORK SECTION 02  
SCALE:1-1/2"=1'-0"

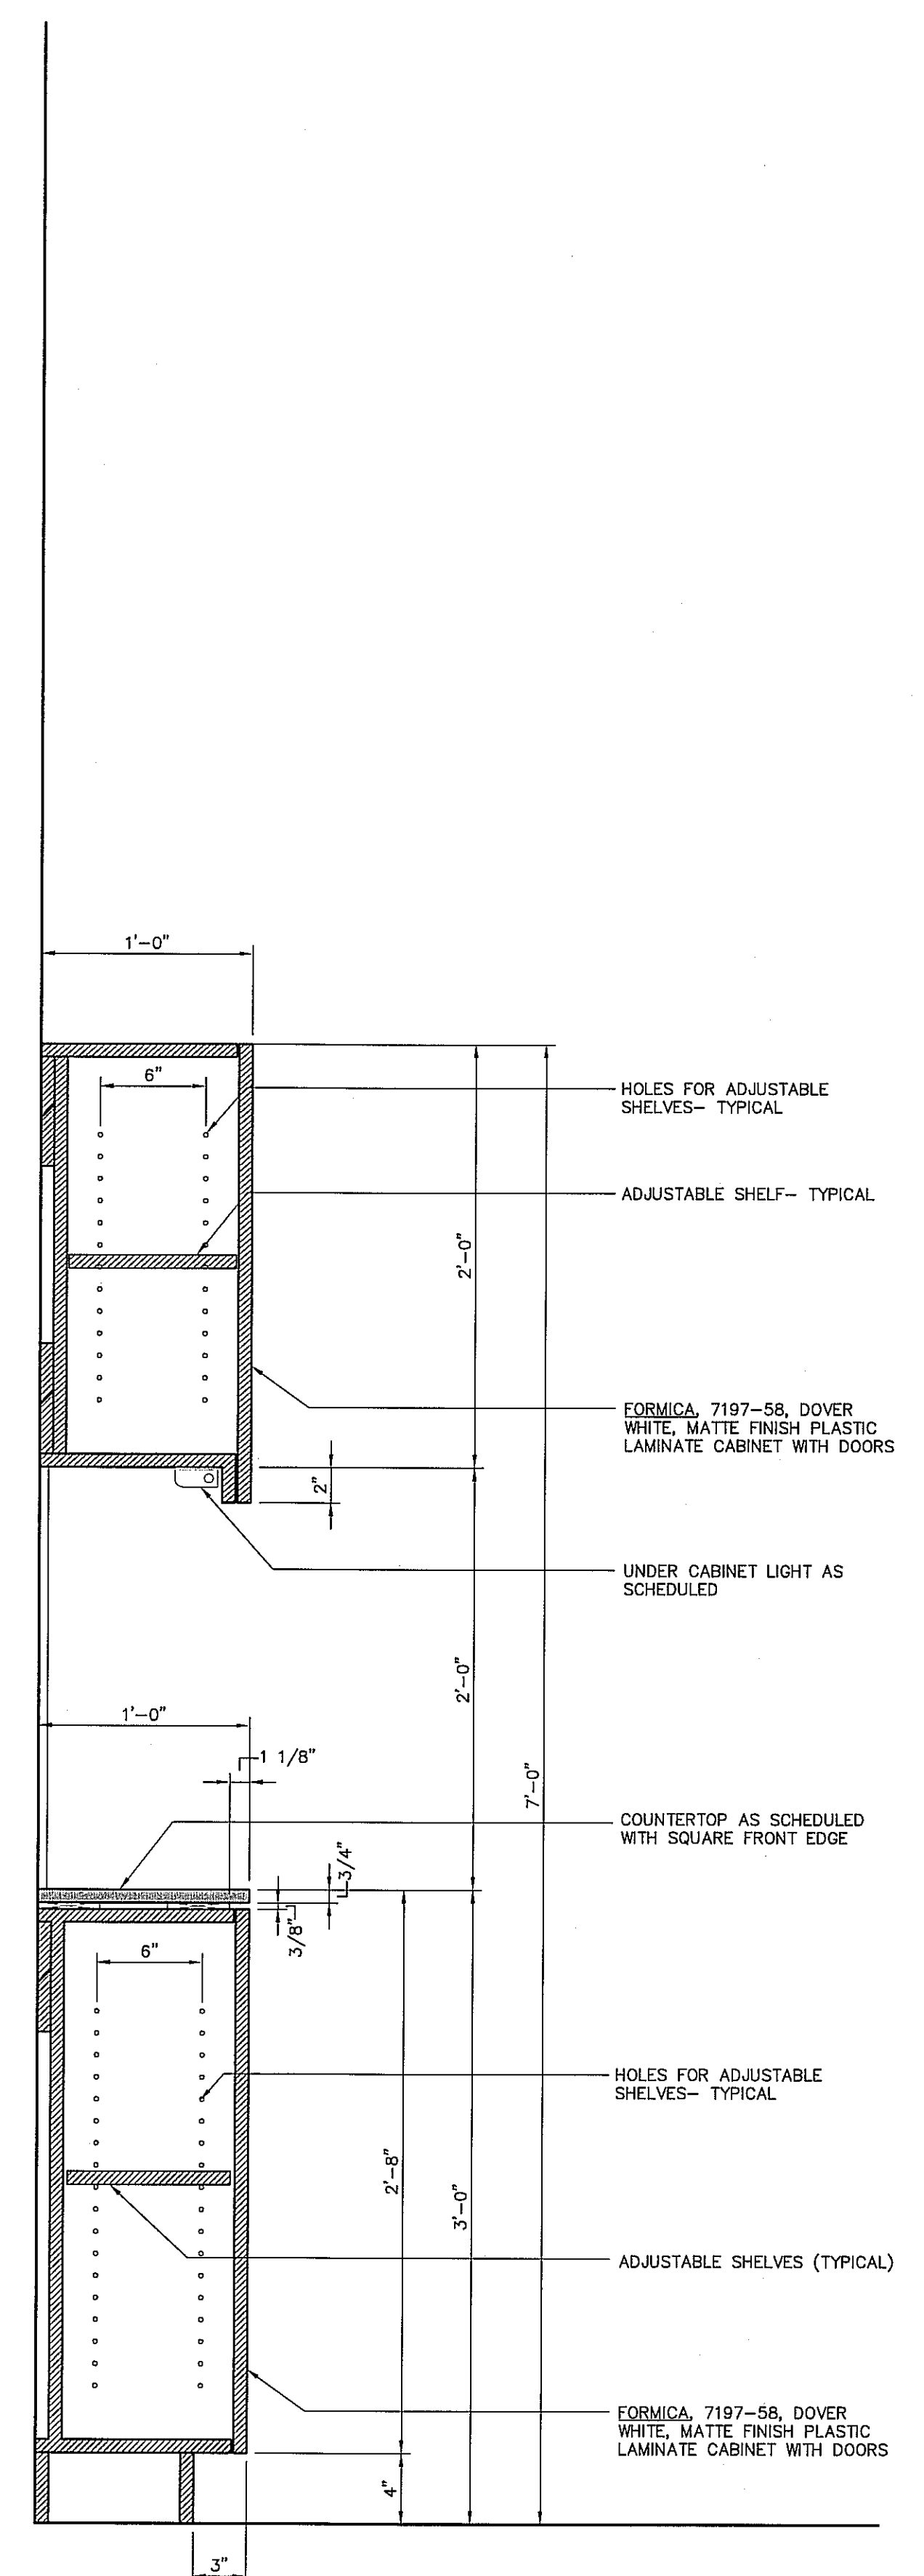

MILLWORK SECTION 01  
SCALE:1-1/2"=1'-0"

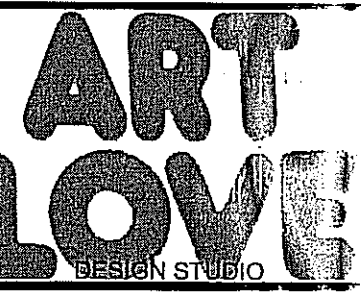

ART LOVE DESIGN STUDIO  
6606 HUNTERS RIDGE  
DALLAS, TX 75248  
ph. 940.595.2739

FRINGE SALON AND COLOR BAR  
2400 WEST ALABAMA HOUSTON, TEXAS 77098

REVISIONS:

PROJECT NUMBER:

1001

DATE:

10.13.10

ISSUE:

CONSTRUCT

DRAWING TYPE:

CASEWORK

DRAWING NUMBER:

A5.05