



5- SECTION @ FIREPLACE

SCALE: 3/8"=1'-0"

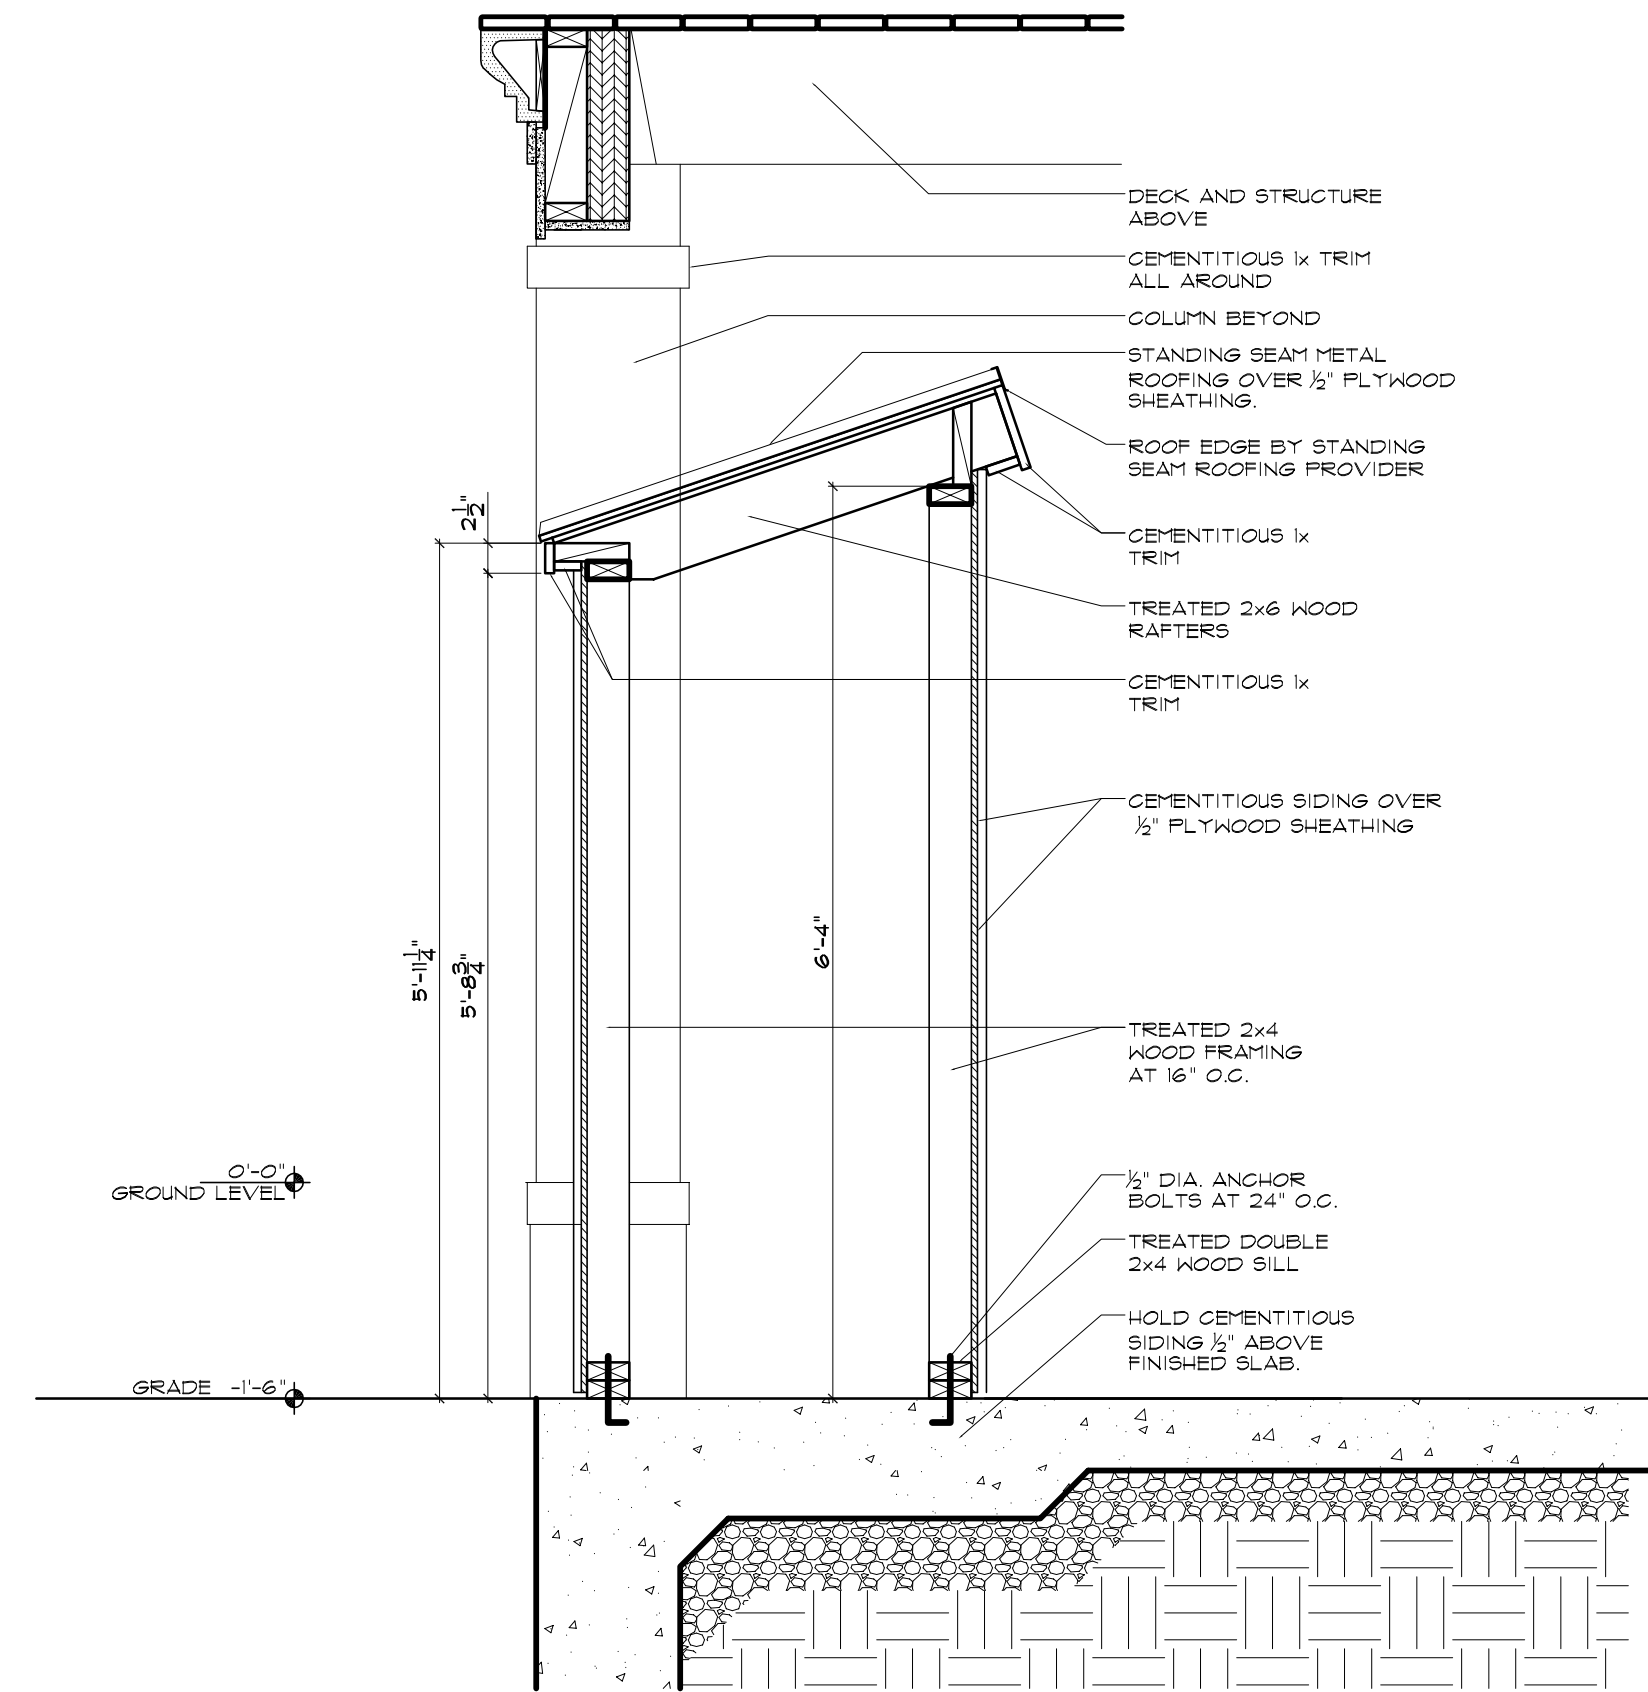


4- SECTION @ STORAGE I/O

SCALE: 3/4"=1'-0"

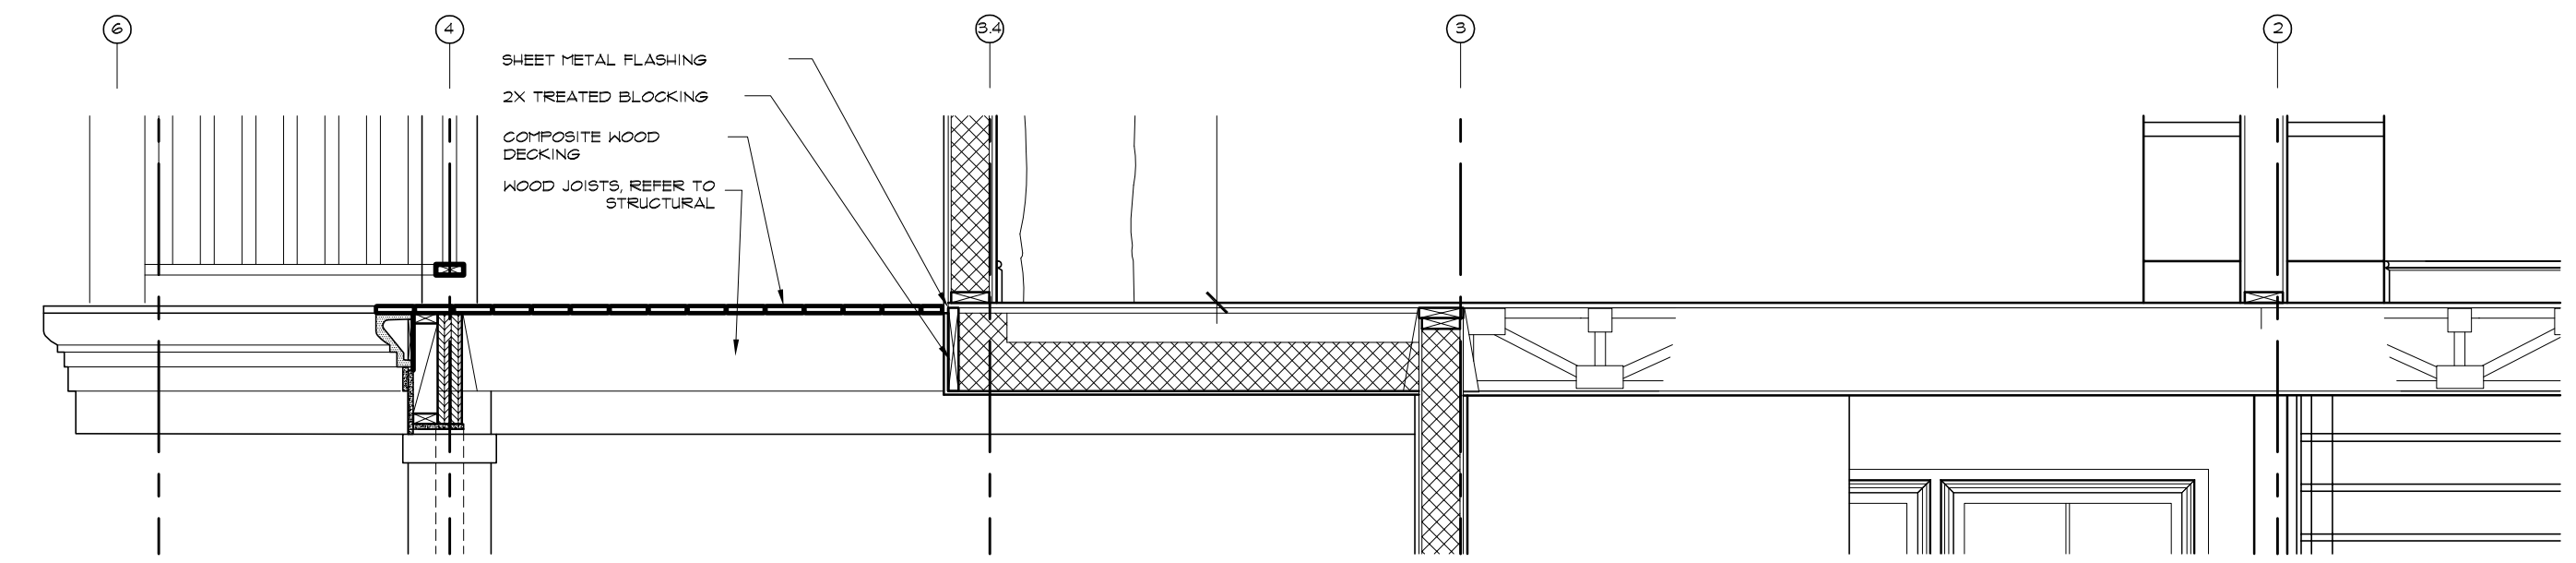


2- SECTION @ PORCH

SCALE: 3/4"=1'-0"

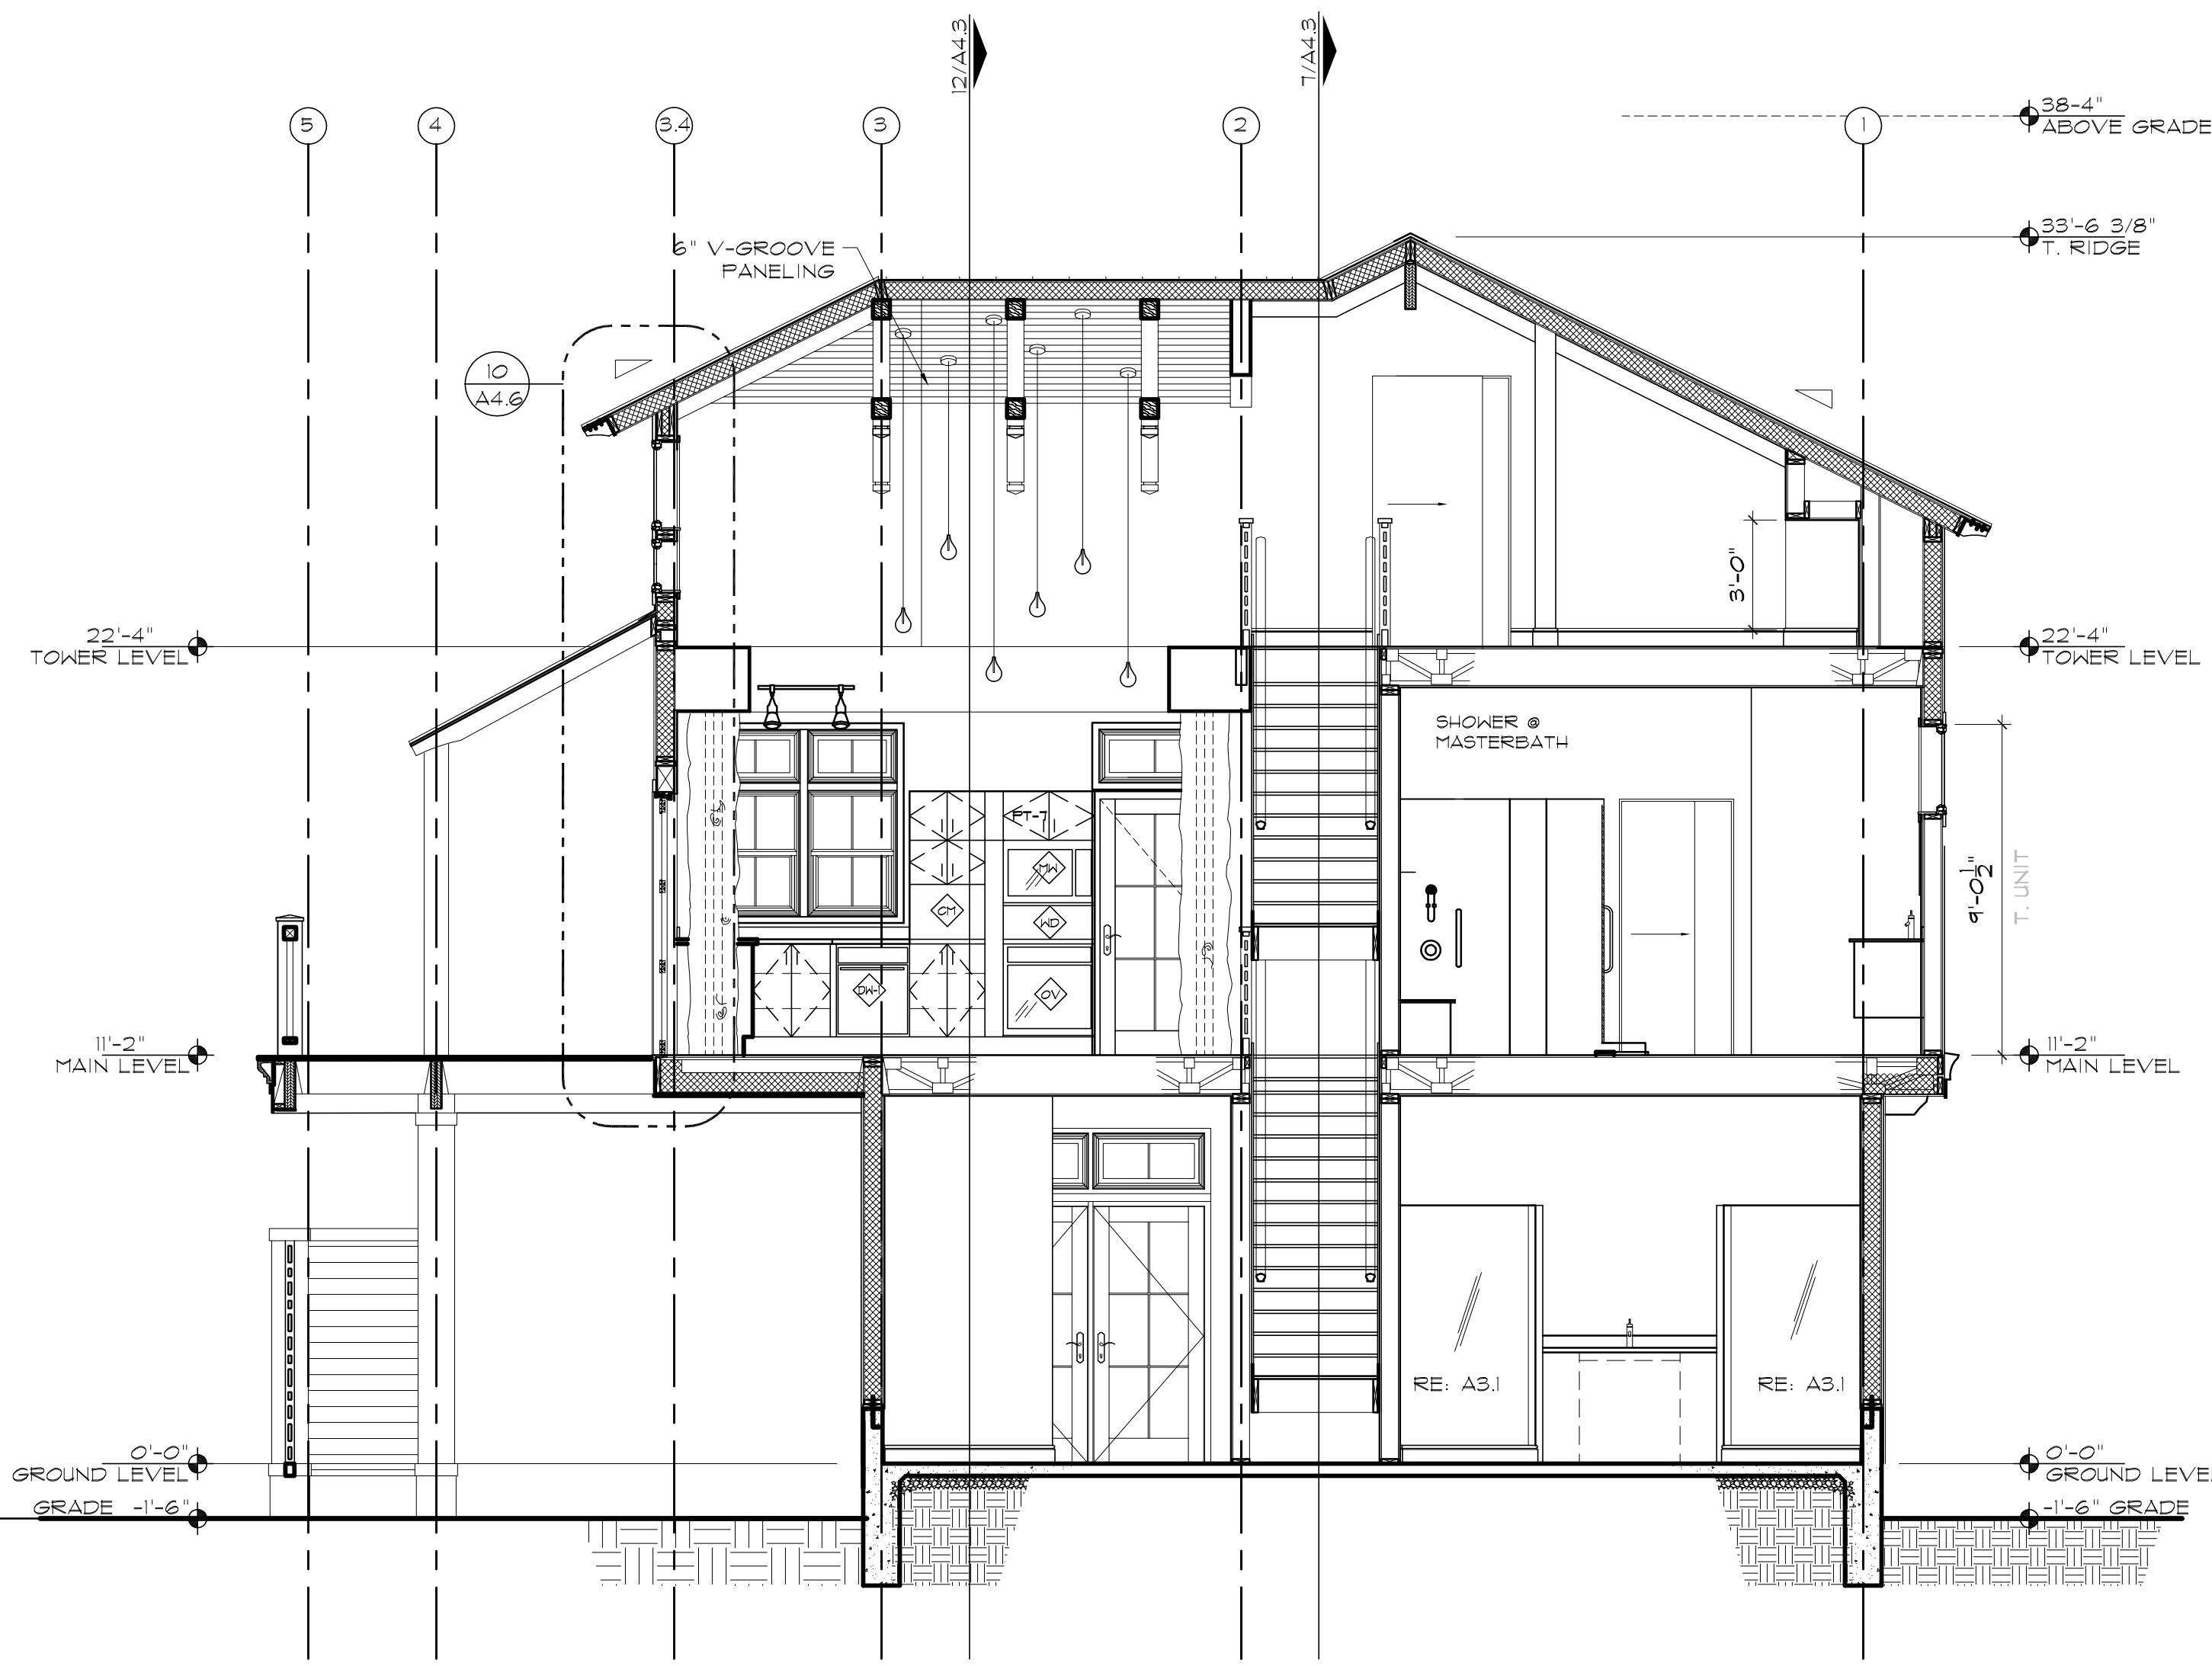

15-BUILDING SECTION


SCALE: 1"=1'-0"

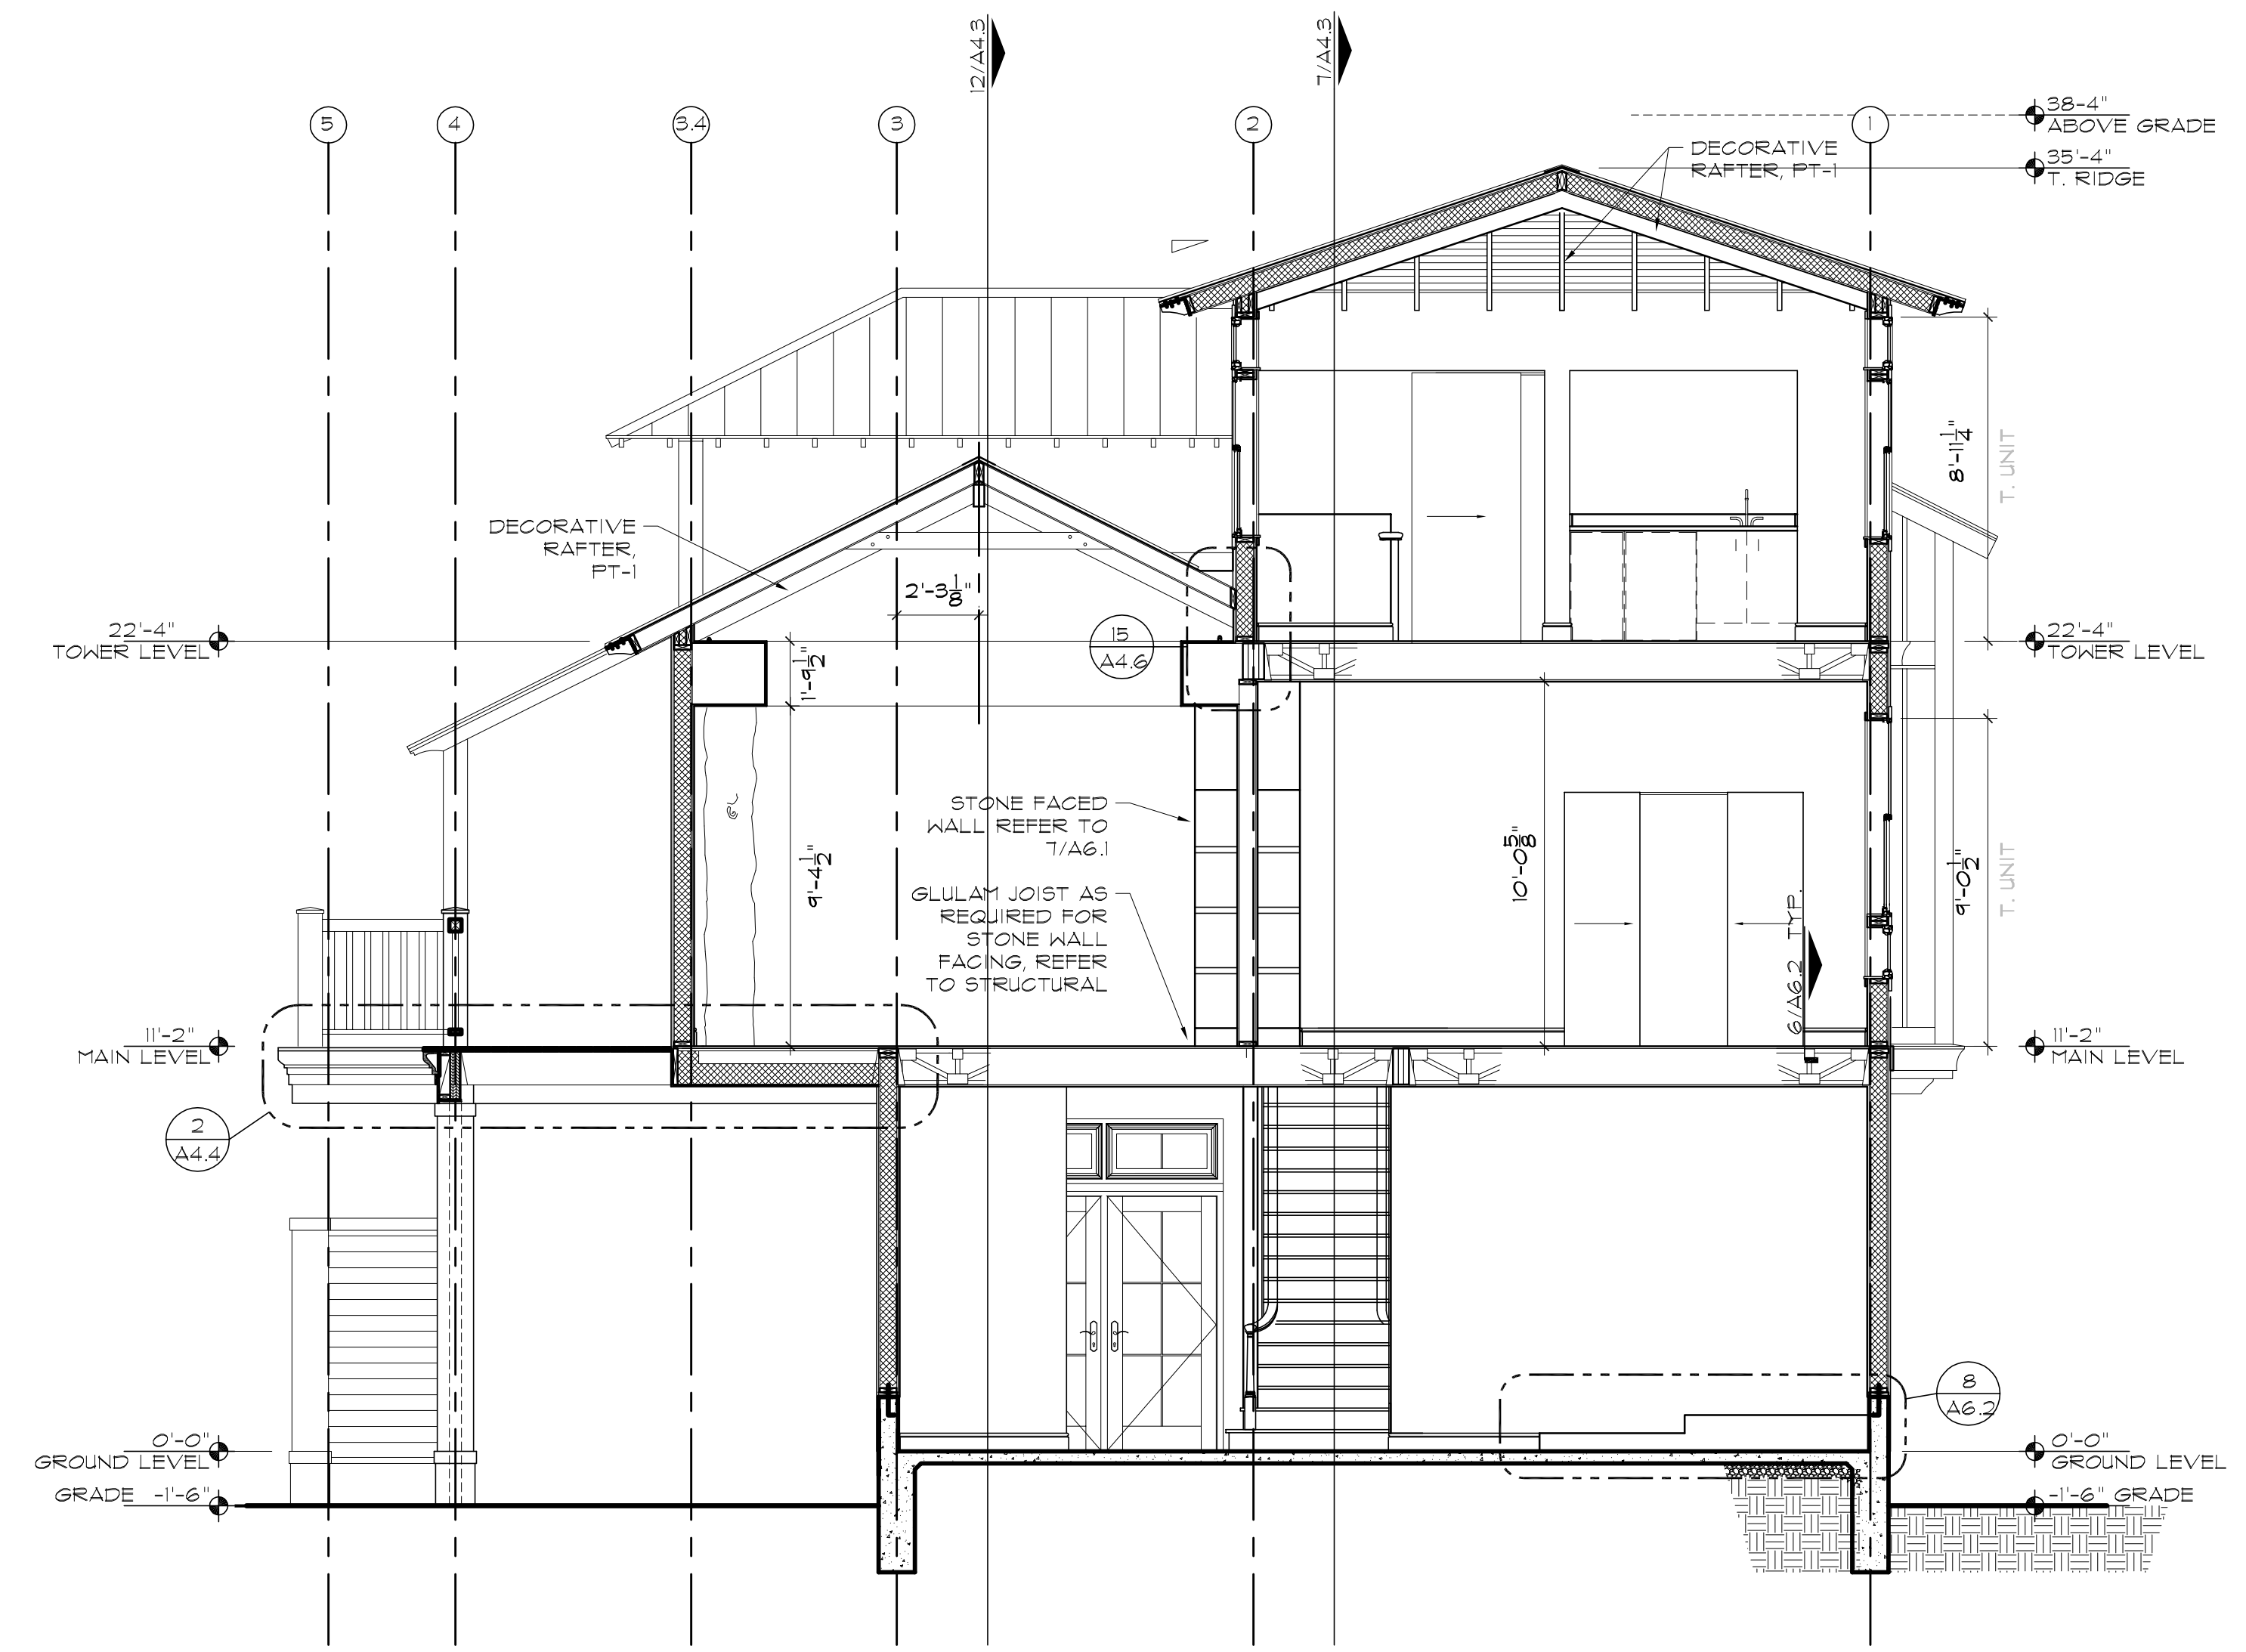

12-BUILDING SECTION

SCALE: 1/4"=1'-0"

THE GRUENE HOUSE
 CINNAMON SHORE
 175 SEASIDE DR.
 PORT ARANSAS, TX 78373

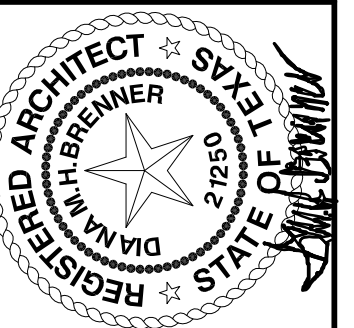

BRENNER DESIGN
 Architects
 Construction Management
 620 N. Delaware
 Indianapolis, IN 46204
 317.263.1200 tel
 317.263.1200 fax
 www.brennerdesign.com

SHEET NO.
A4.4
BUILDING SECTIONS & DETAILS
1 JUN 13
CIN3401R