



10-TYP SECTION @ DECK EDGE

SCALE: 1/2"=1'-0"

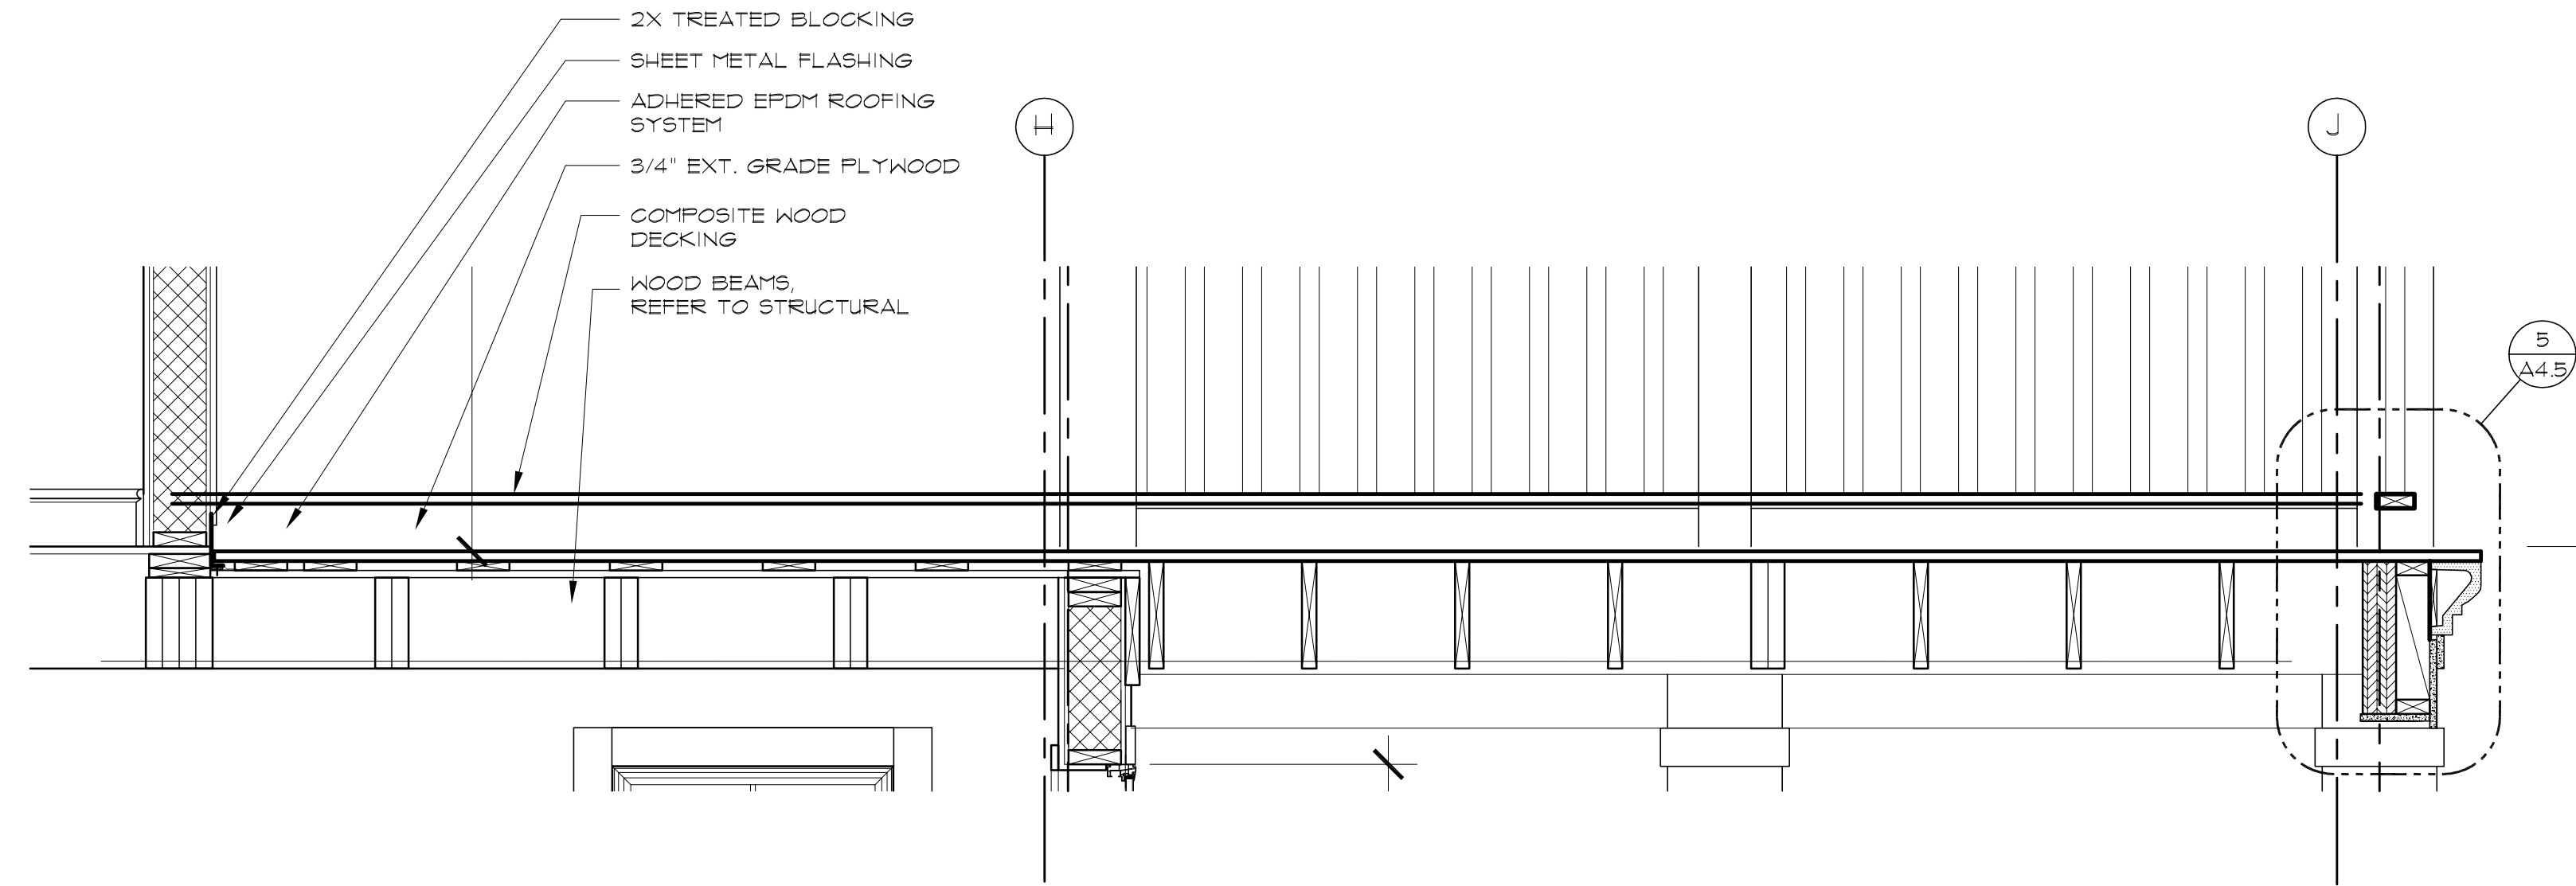


4-SECTION @ TOWER DECK

SCALE: 3/4"=1'-0"

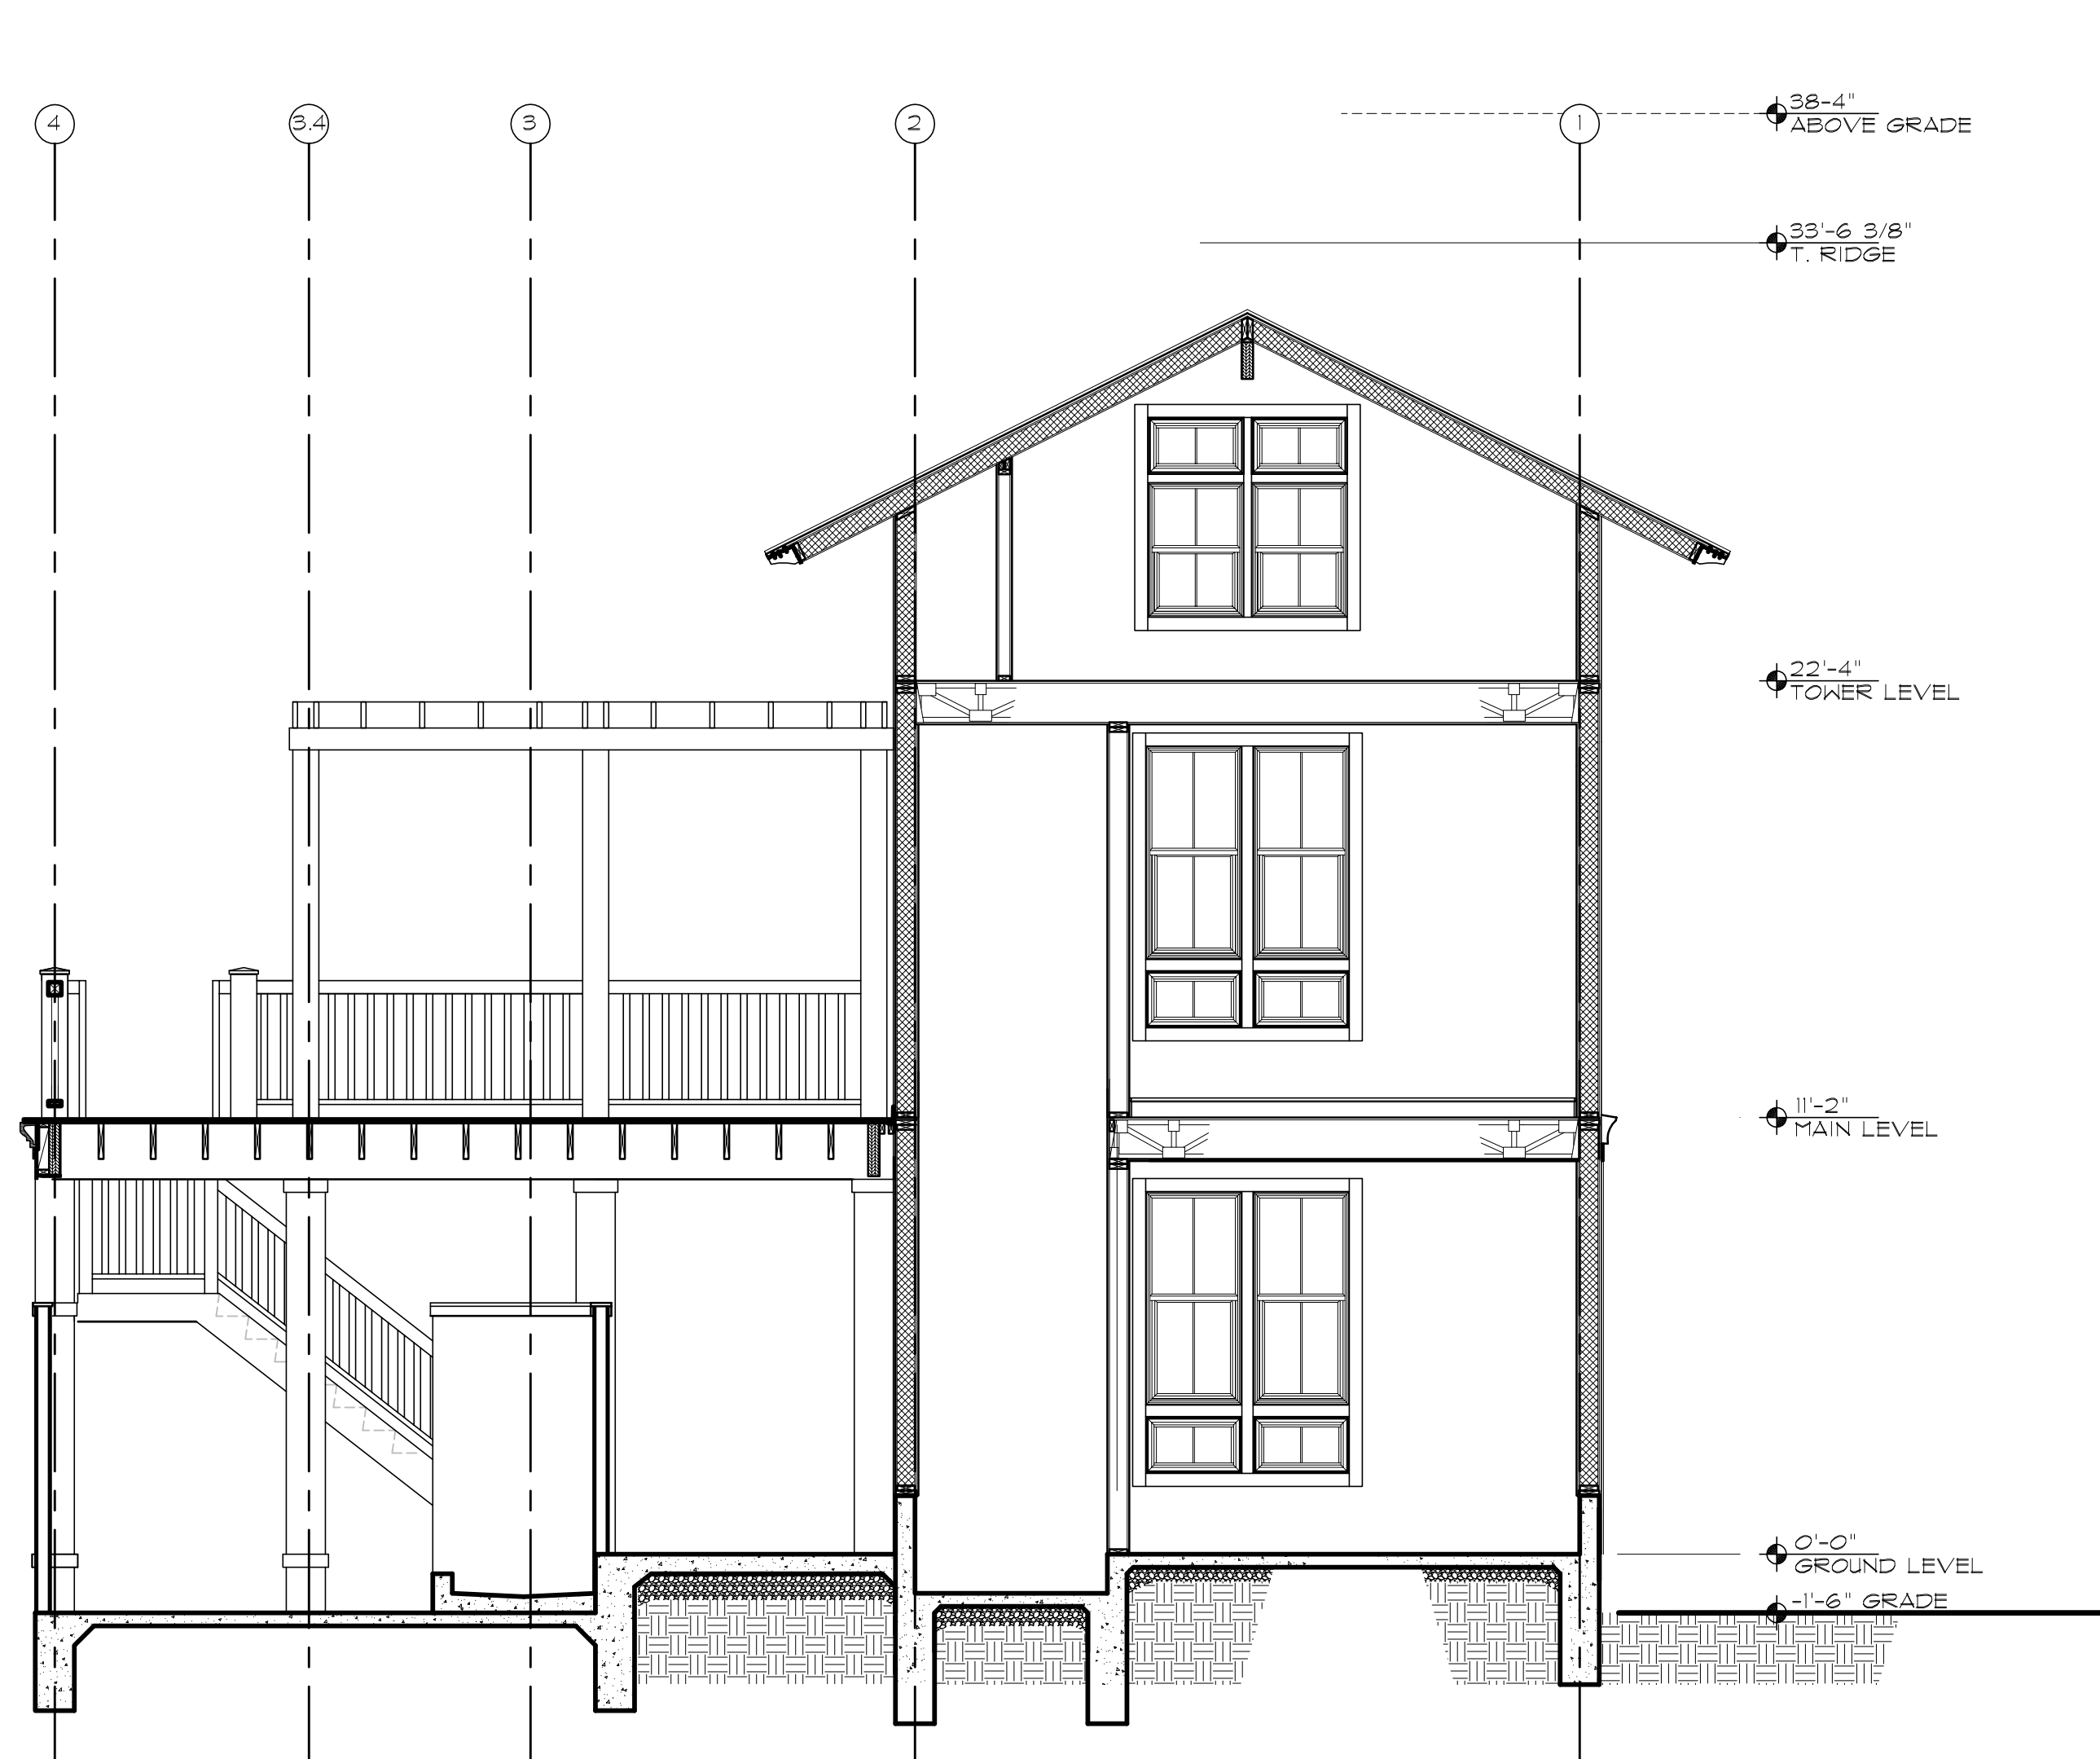

15-BUILDING SECTION


SCALE: 1/4"=1'-0"

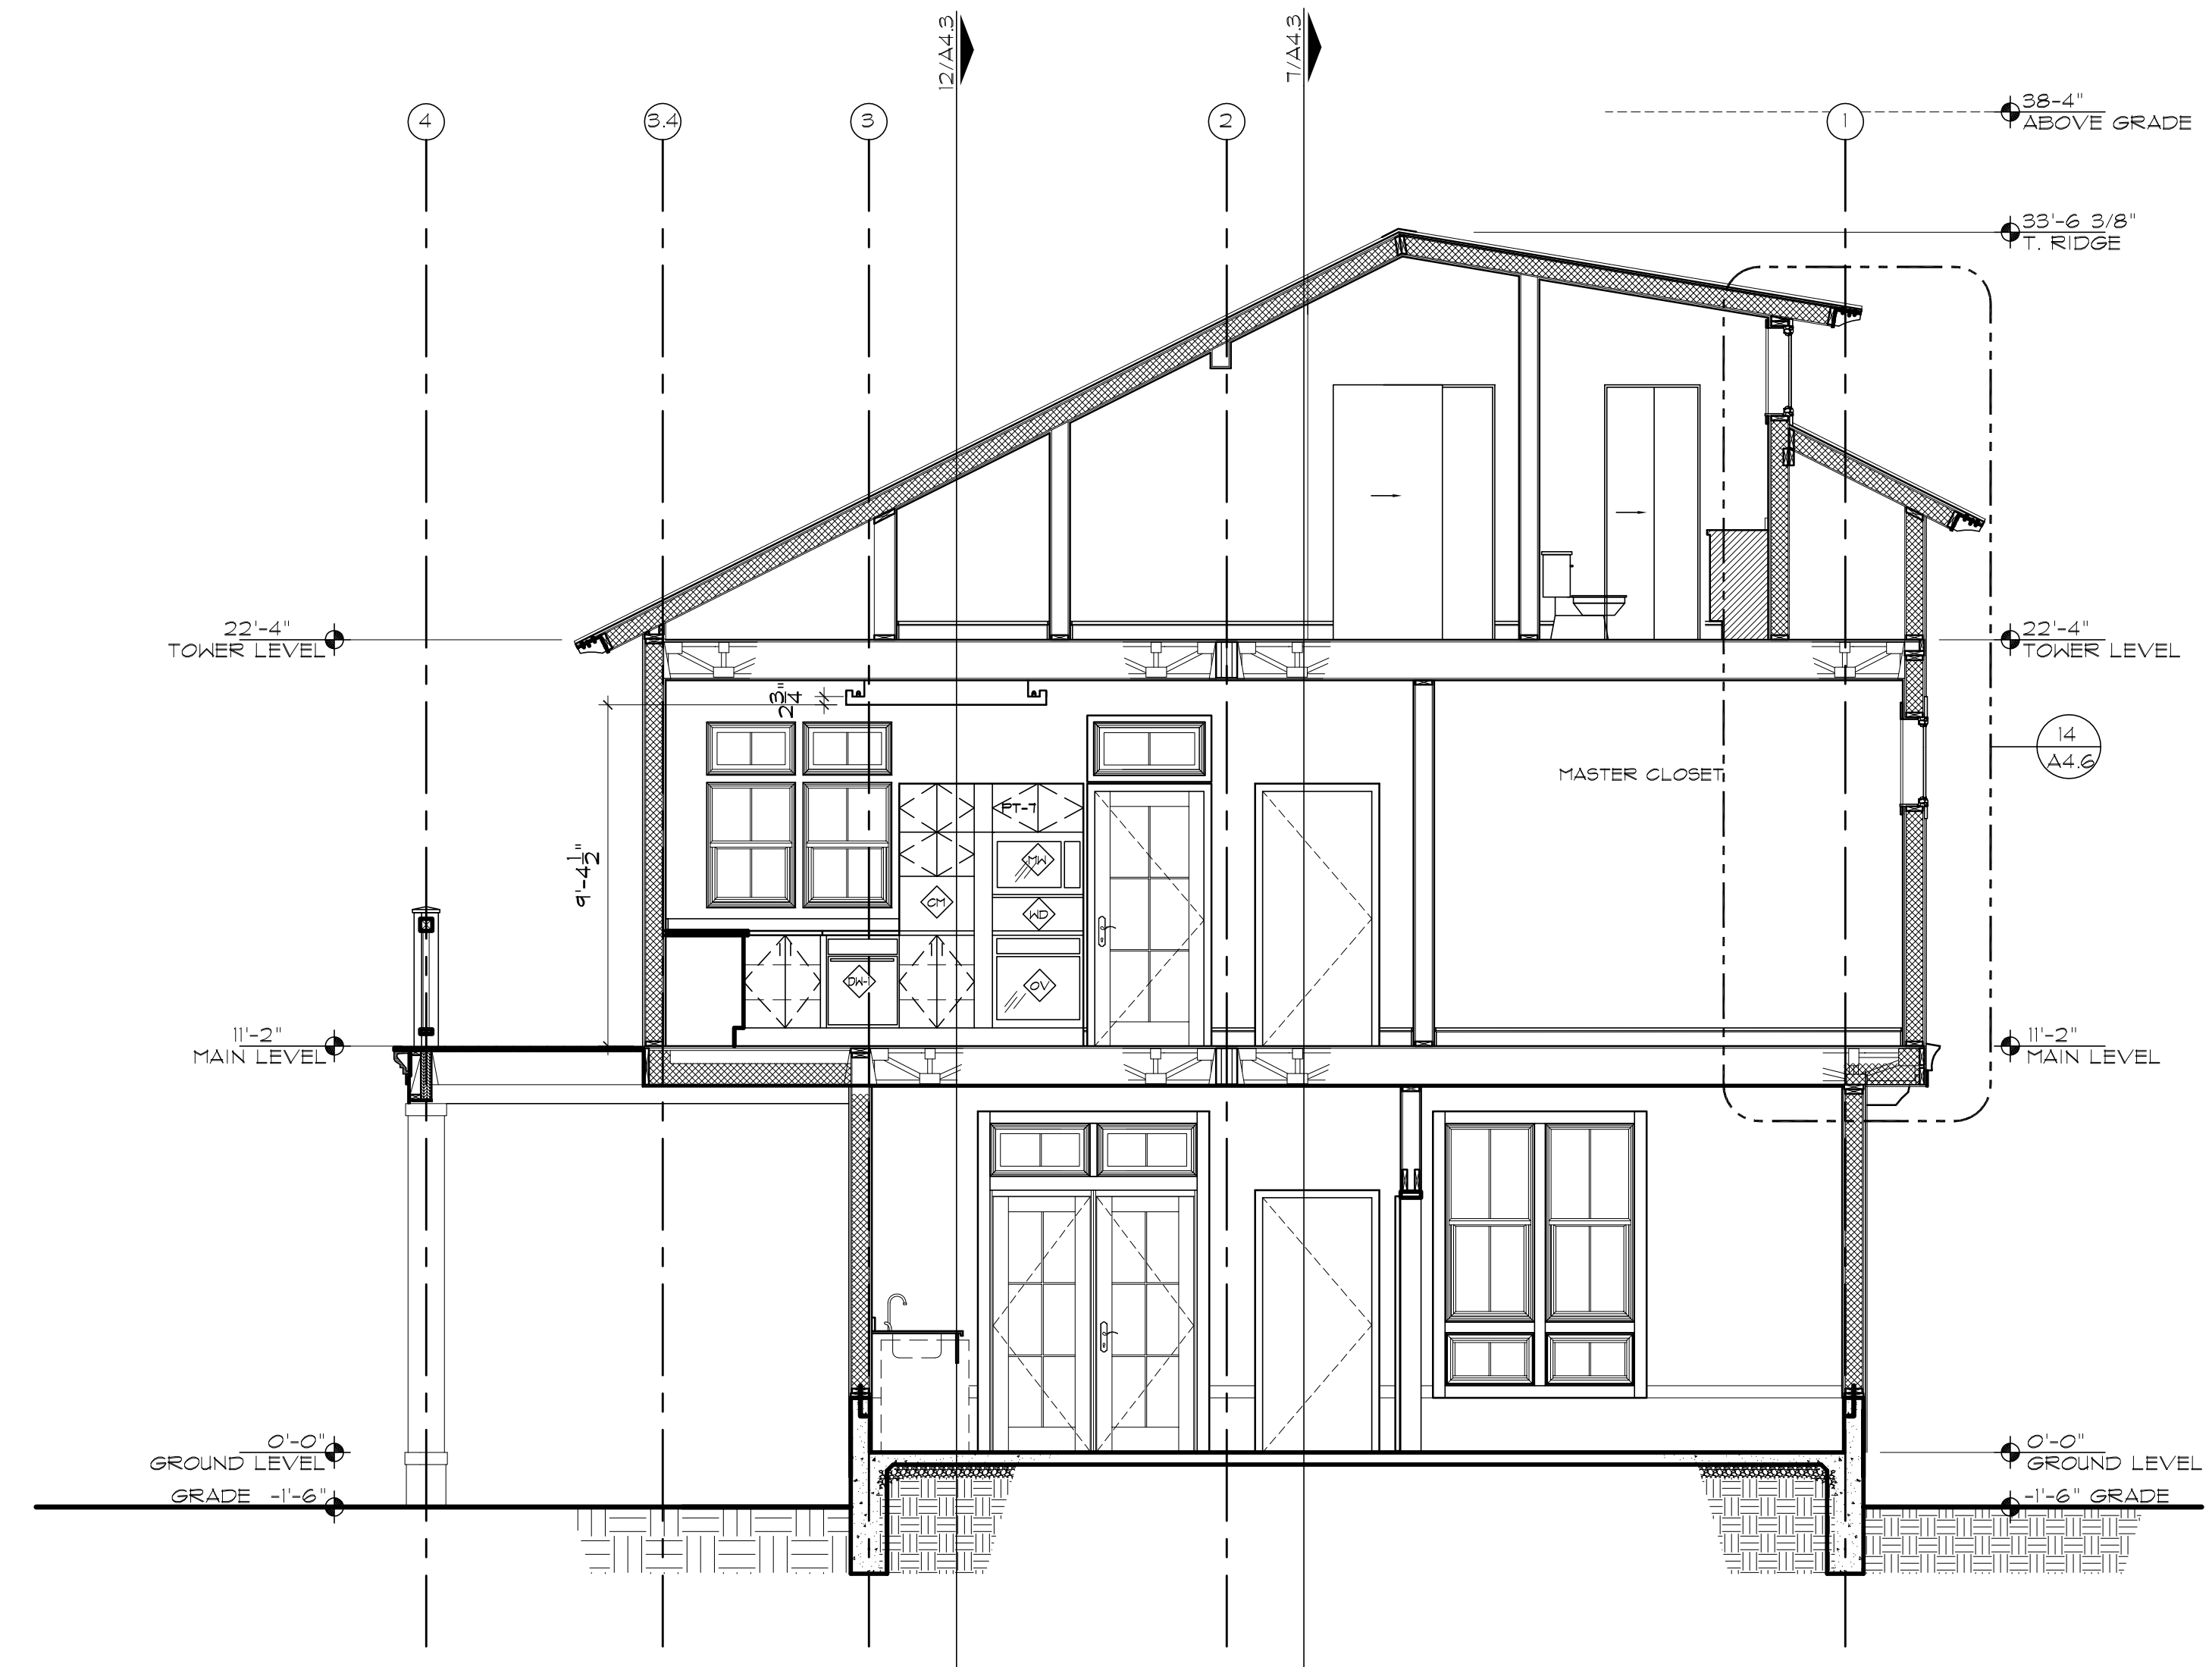

12-BUILDING SECTION

SCALE: 1/4"=1'-0"

THE GRUENE HOUSE
 CINNAMON SHORE
 175 SEASIDE DR.
 PORT ARANSAS, TX 78373

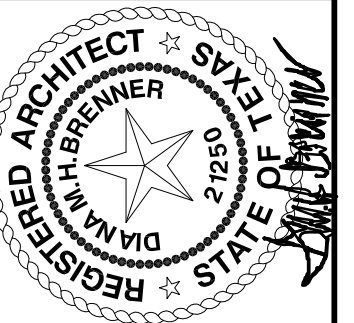

BRENNER DESIGN
 Architecture
 Construction Management
 620 N. Delaware
 Indianapolis, IN 46204
 317.263.1201 tel
 317.263.1200 fax
 www.brennerdesign.com

SHEET NO.

BUILDING SECTIONS
 & DETAILS

1 JUN 13 CIN3401R

A4.5