



ISSUE	ISSUED FOR PERMIT	1
09/03/10	ISSUED FOR PERMIT	1
09/20/10	PERMIT REVISION	△
10/22/10	FOR CONSTRUCTION	2

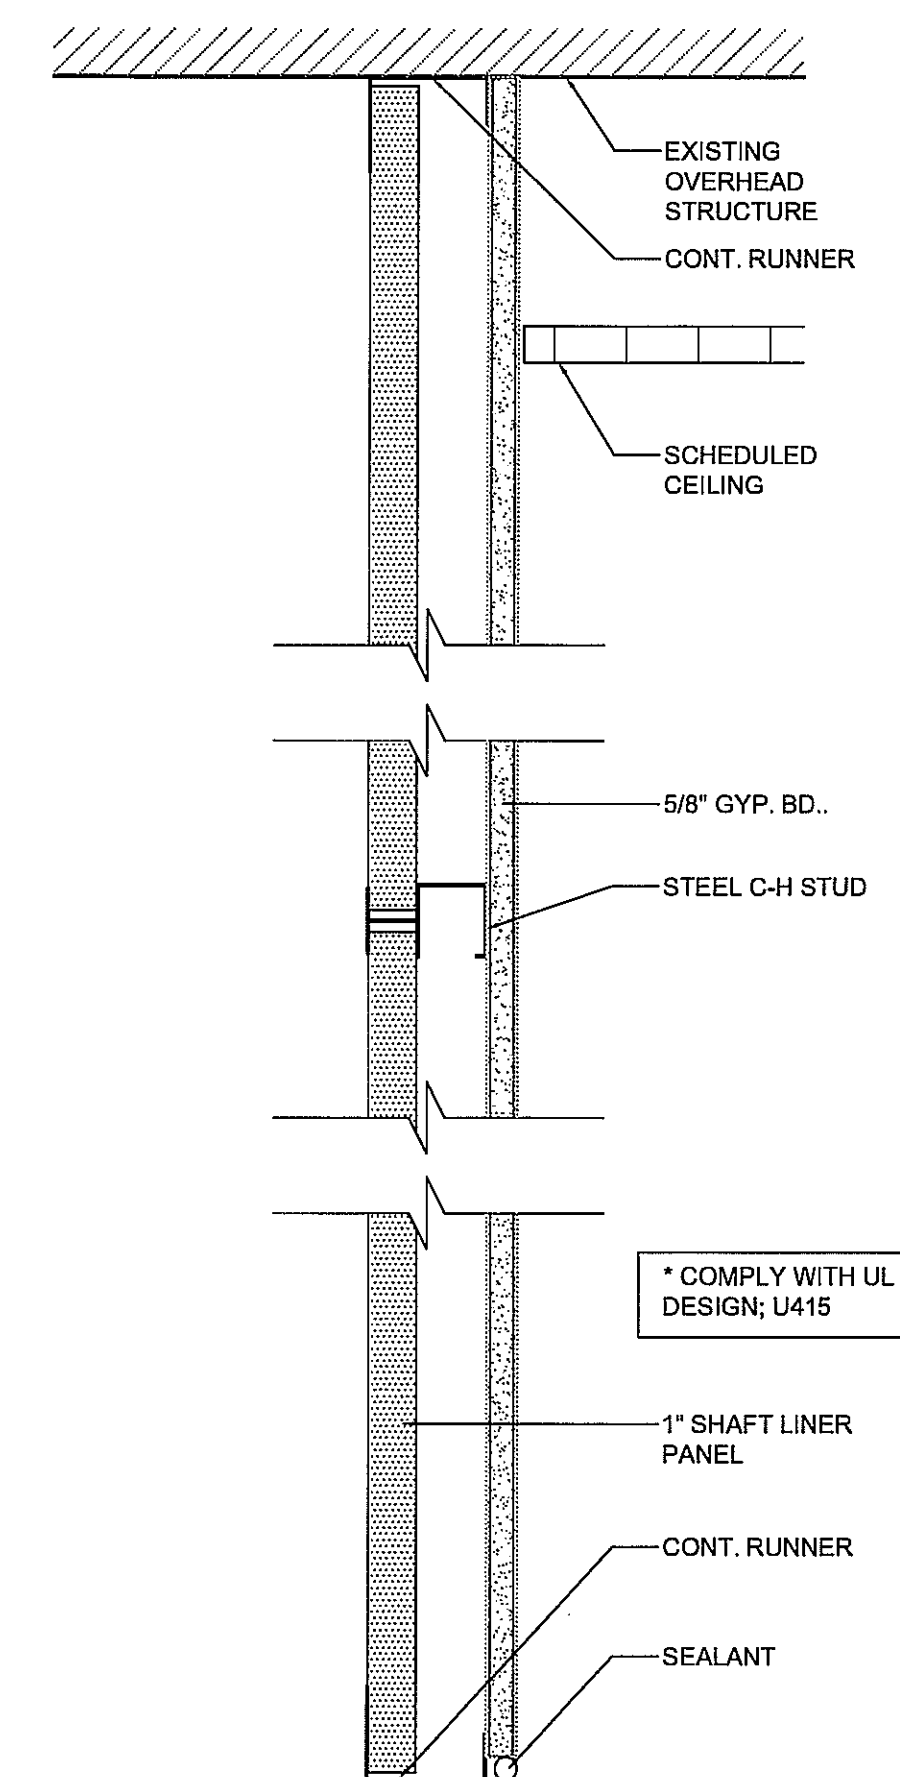


TYPE	STEEL C-H STUD	ASSEMBLY THICKNESS	FIRE RATING	LIMITING HEIGHTS
D	4\"/>			

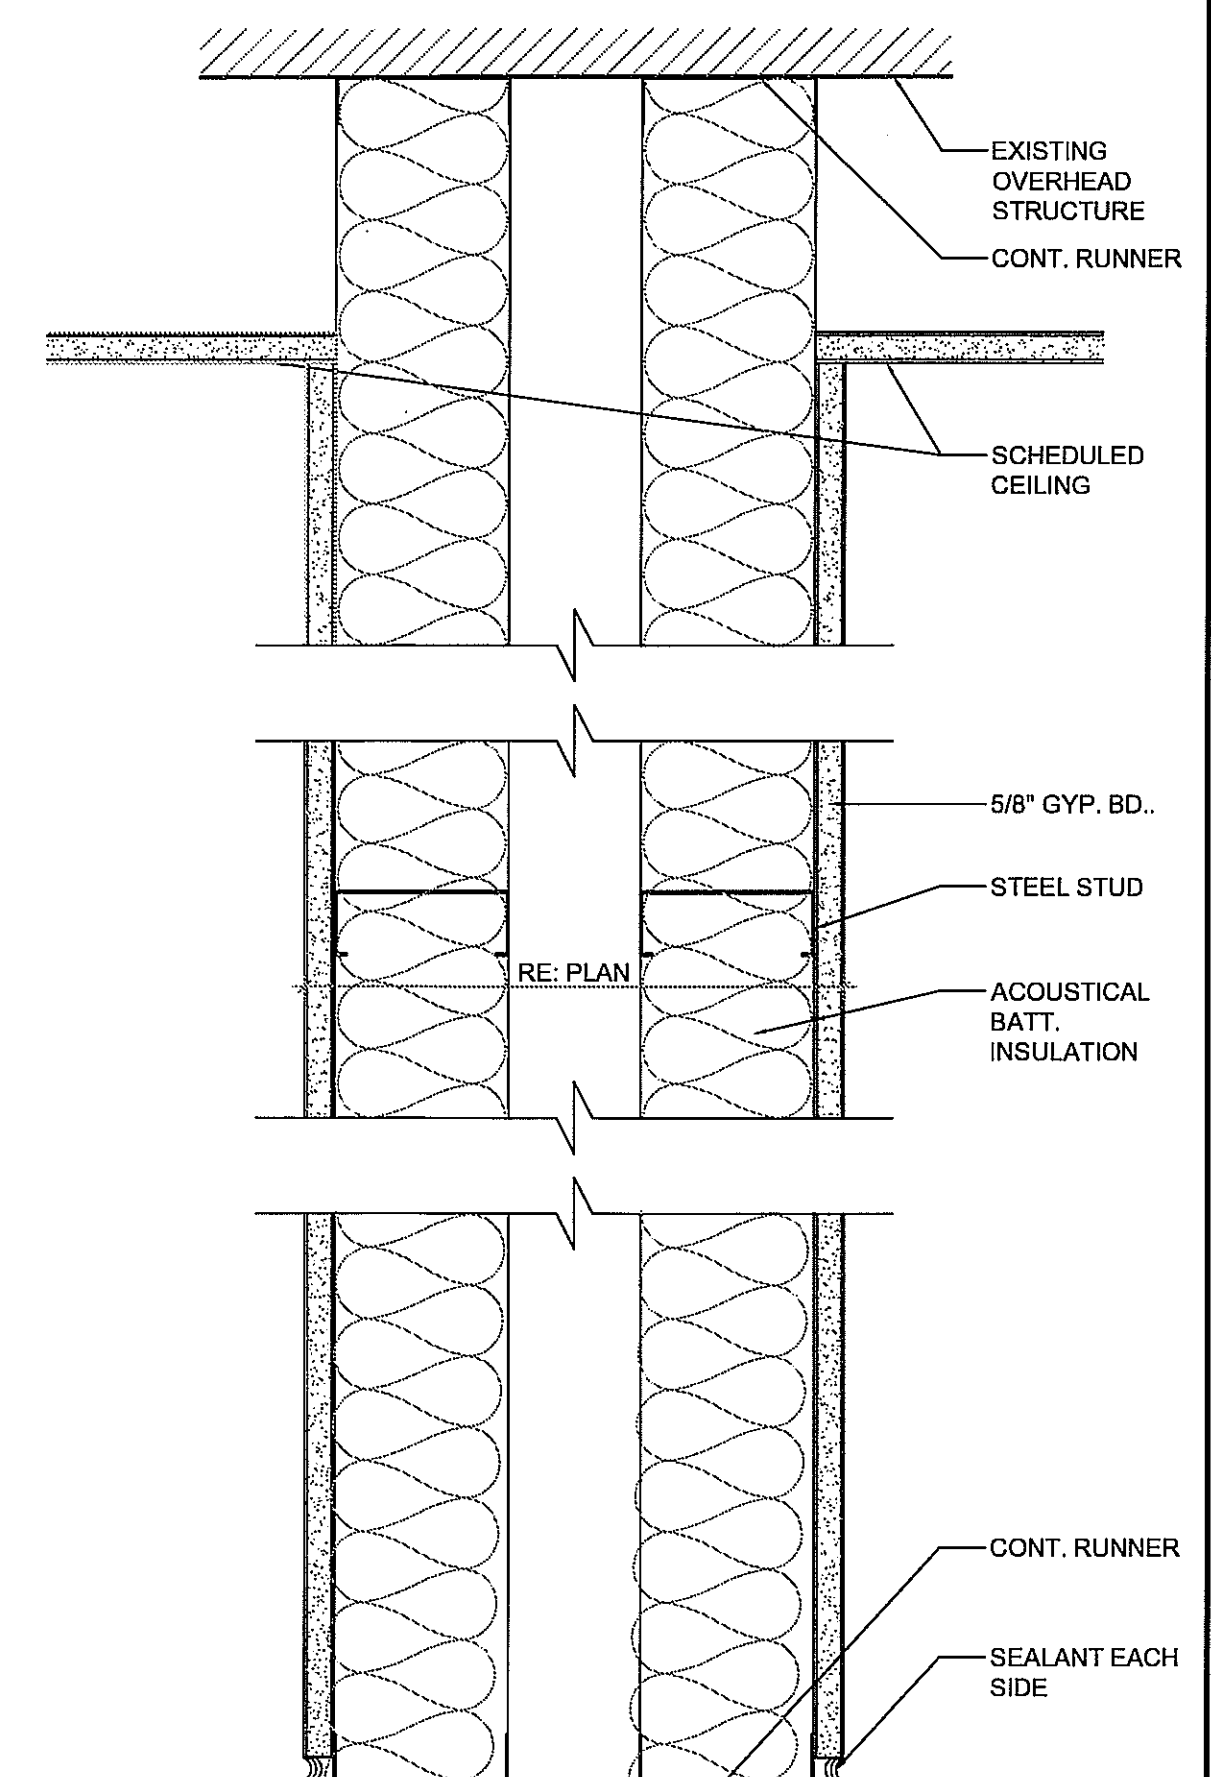


TYPE	STEEL STUD	ASSEMBLY THICKNESS	FIRE RATING	LIMITING HEIGHTS
B	3-5/8\"/>			


PARTITION TYPE - D 3" = 1'-0" 7 PARTITION TYPE - B 3" = 1'-0" 3

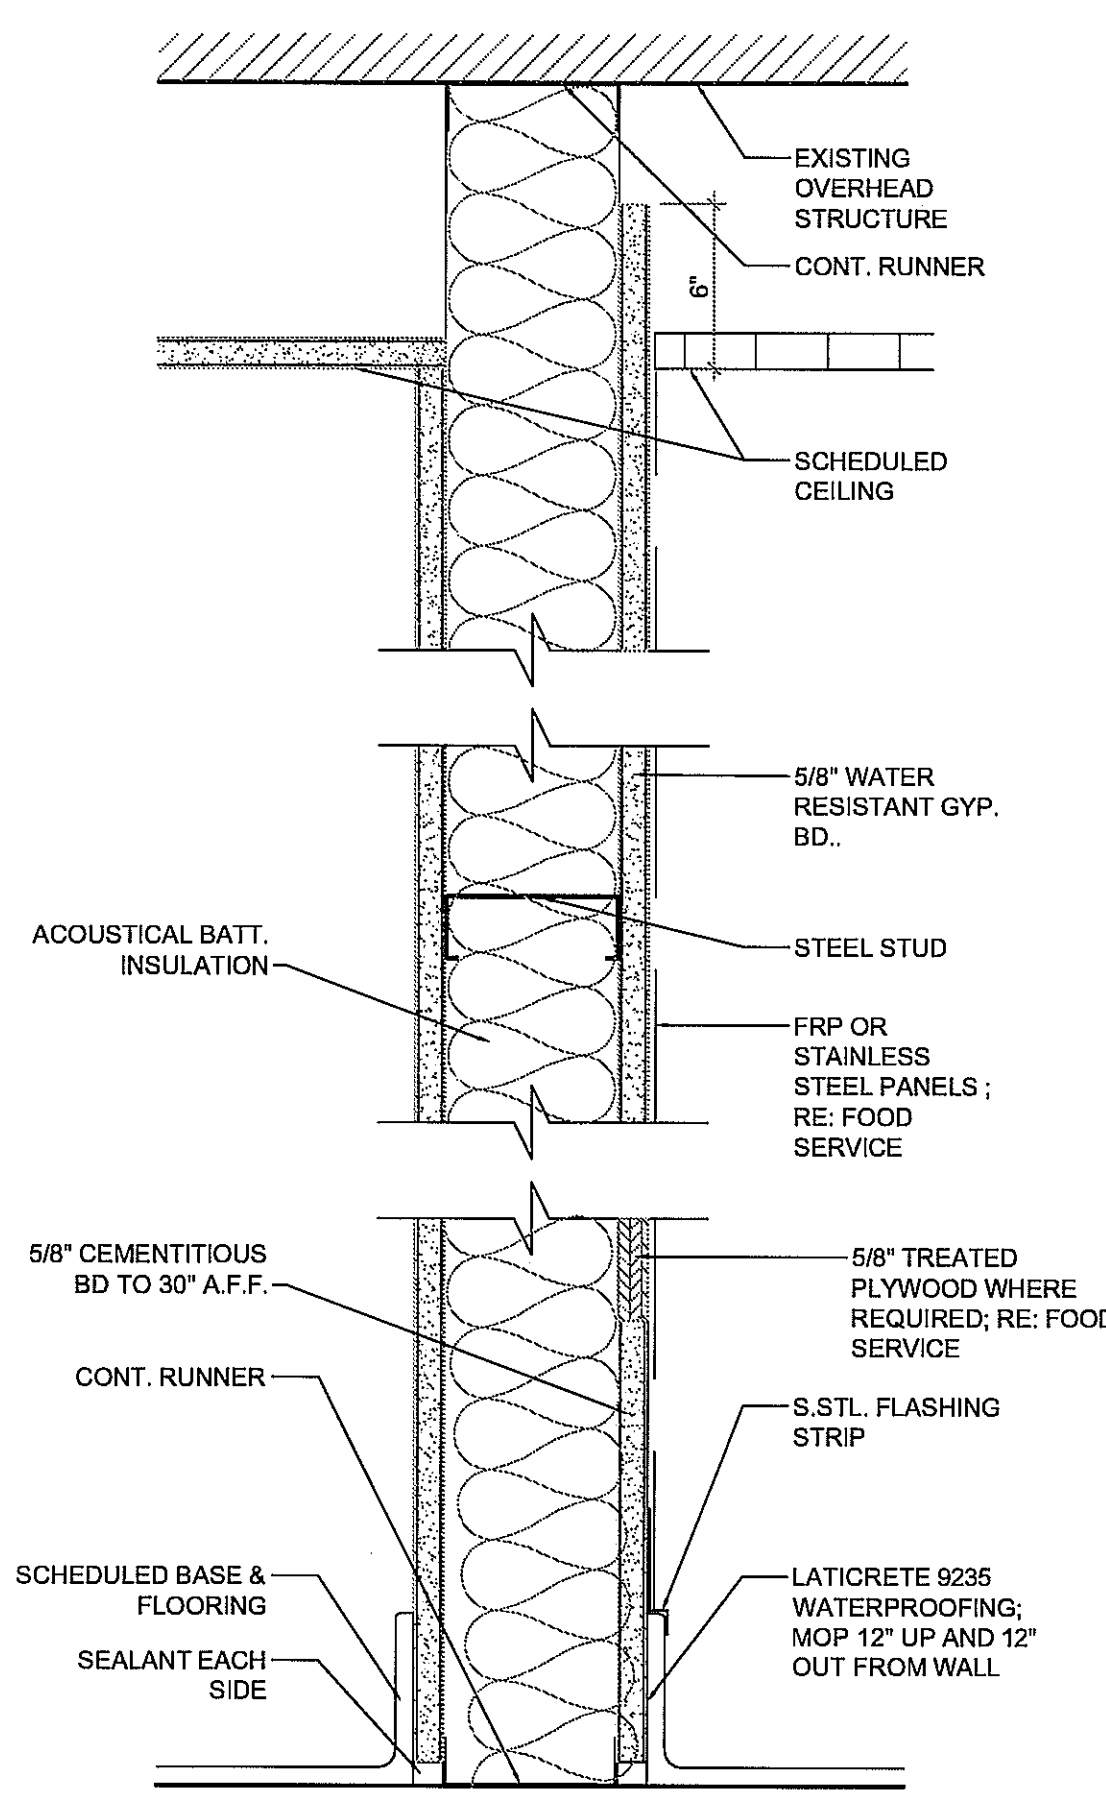

TYPE	STEEL STUD	ASSEMBLY THICKNESS	FIRE RATING	LIMITING HEIGHTS
E	3-5/8\"/>			

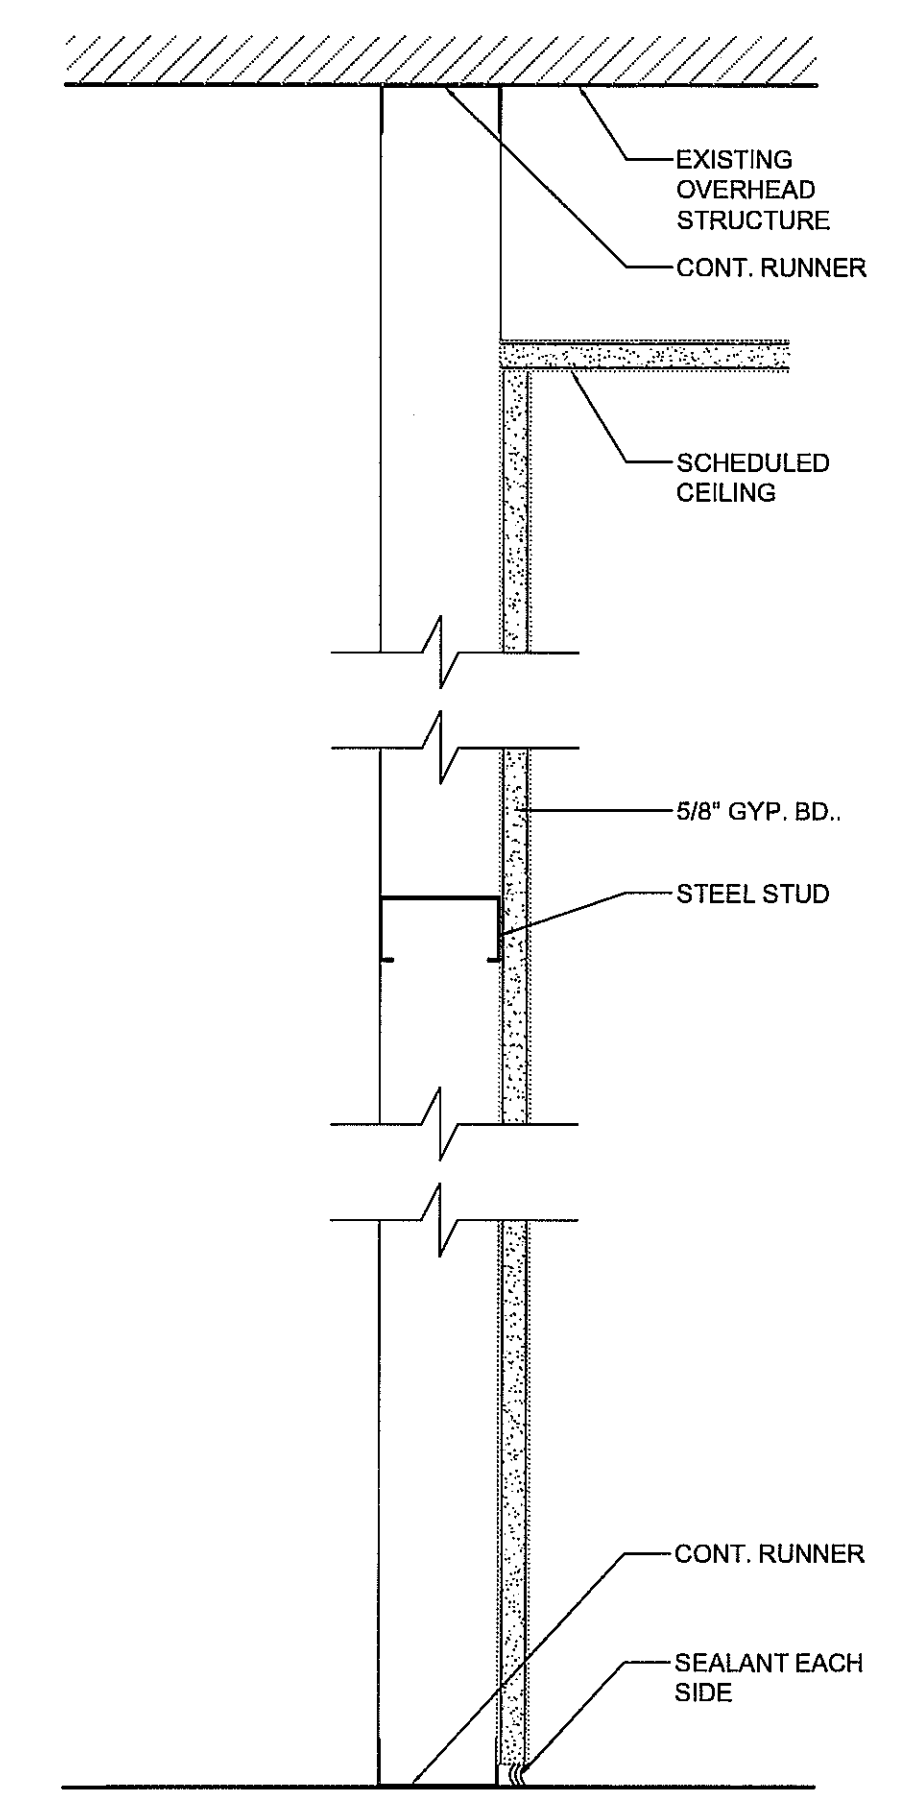

TYPE	STEEL STUD	ASSEMBLY THICKNESS	FIRE RATING	LIMITING HEIGHTS
C	2-1/2\"/>			

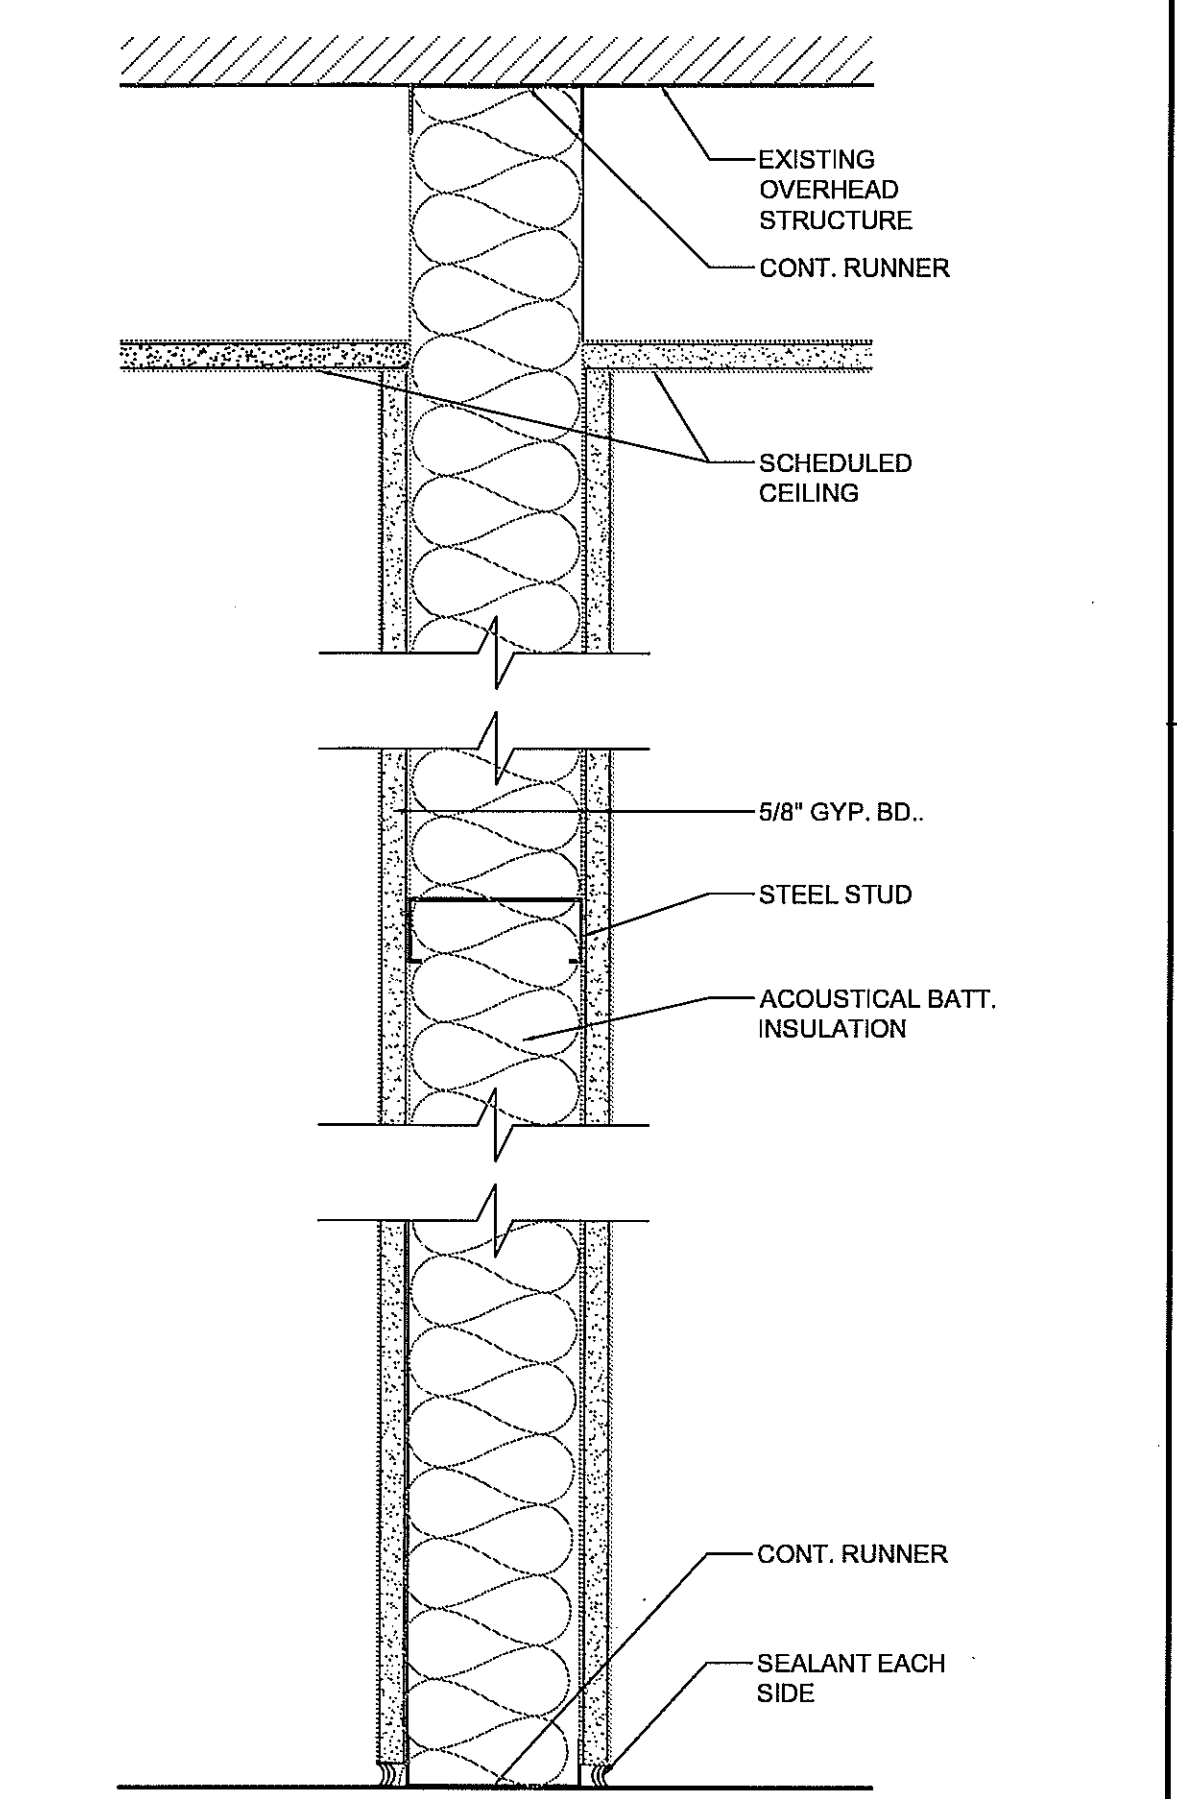

TYPE	STEEL STUD	ASSEMBLY THICKNESS	FIRE RATING	LIMITING HEIGHTS
A	3-5/8\"/>			

PARTITION TYPE - E 3" = 1'-0" 9 PARTITION TYPE - C 3" = 1'-0" 5 PARTITION TYPE - A 1

HARRELL
ARCHITECTS, LP

9575 Katy Frwy., #200
Houston, Texas 77024
tel: 713.722.7071
fax: 713.722.7072

CONSULTANTS
Holste & Associates, Inc
MEP Engineers
TDG
Food Service
Paul Engineering
Structural Engineers

PROJECT NAME
LUCA & LEONARDO RESTAURANT
LUCA & LEONARDO RESTAURANT

PROJECT ADDRESS
20 WATERWAY
THE WOODLANDS, TEXAS

PROJECT NUMBER
10018
SHEET NAME

PARTITION TYPES
SHEET NUMBER

A0.02