





ISSUE		
09-09-2010	Permit	1
09-20-10	PERMIT REVISION	△
10-22-2010	Construction	2

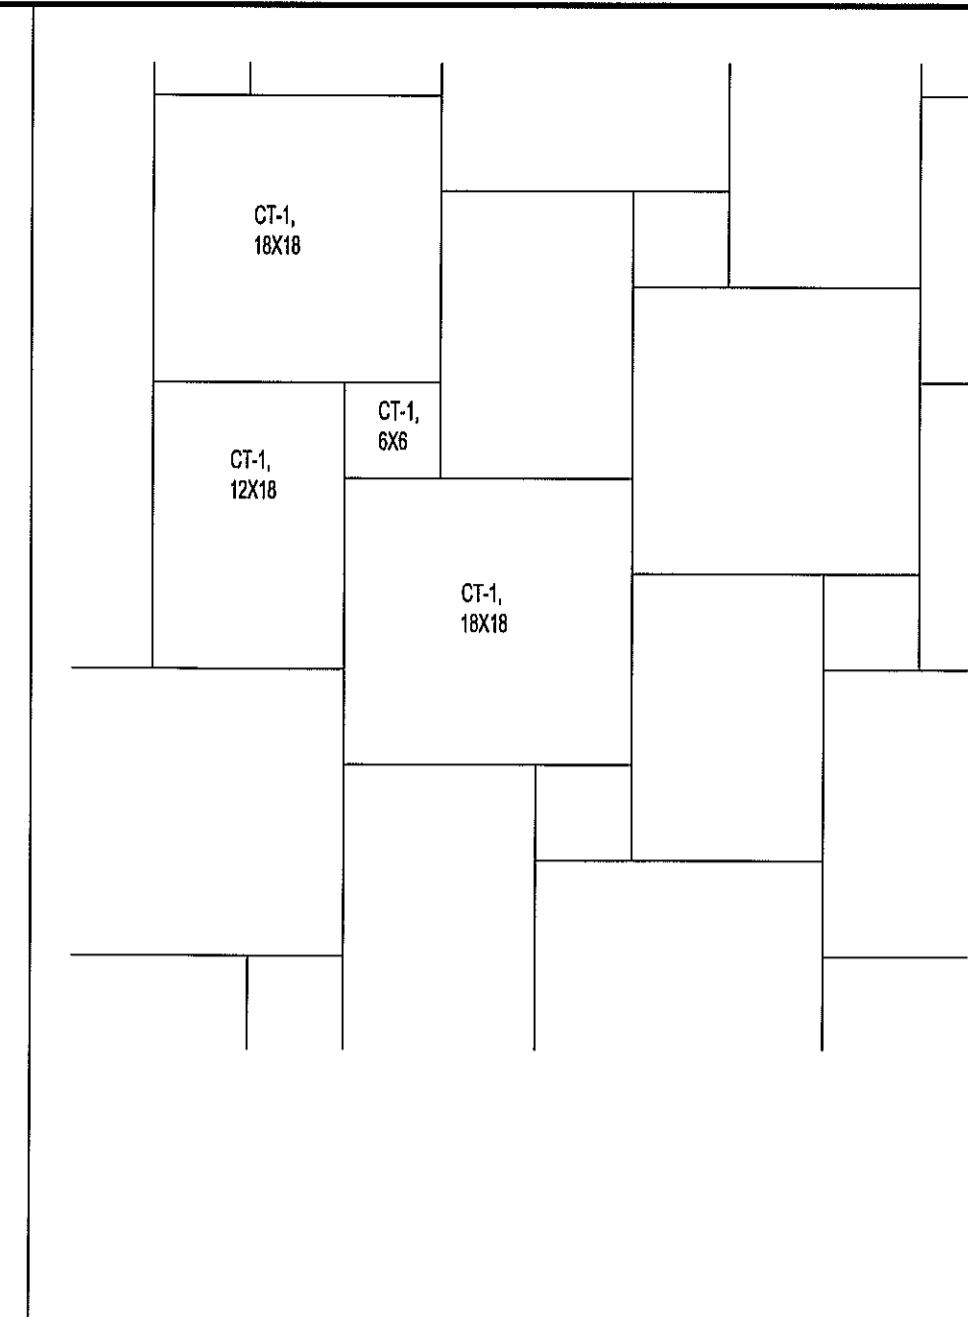

ENTRY TILE PATTERN 1"=1'-0" 4

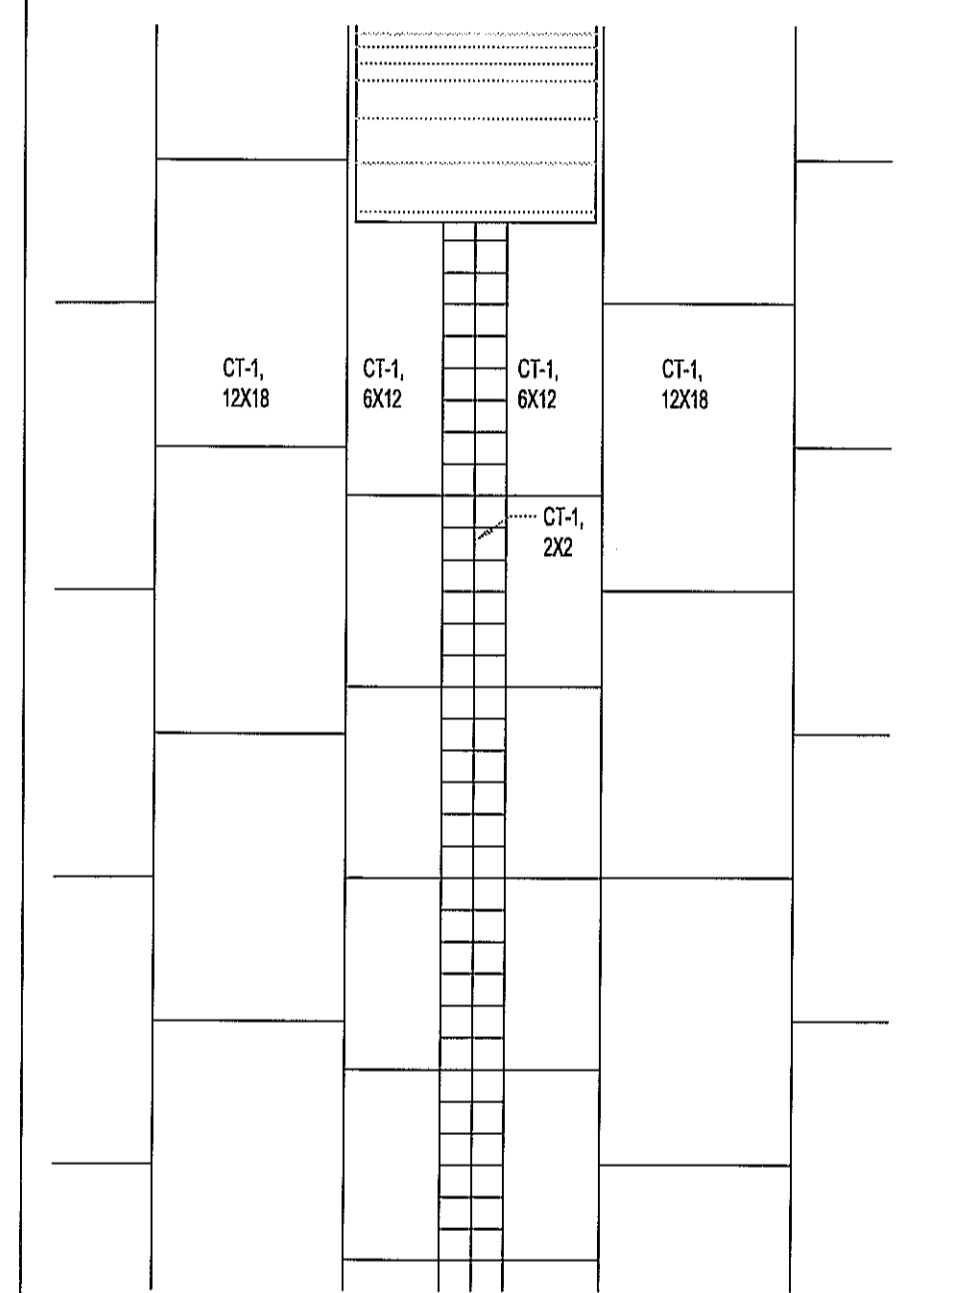

ENTRY TILE PATTERN 1"=1'-0" 3

- GENERAL FINISH NOTES:**
- ALL WALLS ARE FAUX BRICK, U.N.O
 - PROVIDE ANODIZED TRANSITION STRIP BETWEEN DIFFERENT CERAMIC TILE FINISHES
 - AT ALL INTERIOR AND EXTERIOR WALLS AND COLUMNS TO BE CLAD WITH PORCELAIN TILE; ALL OUTSIDE CORNERS TO HAVE A 45° MITER EDGE.

- KEYED NOTES:**
- PAINT ALL STAIR ELEMENTS PT-2

- SYMBOL LEGEND:**
- FLOOR FINISH IDENTIFICATION
(CT-1)
- FLOOR FINISH TRANSITION
○—○

HARRELL
ARCHITECTS, LP

9575 Katy Frwy., #200
Houston, Texas 77024
tel: 713.722.7071
fax: 713.722.7072

CONSULTANTS

Holste & Associates, Inc
MEP Engineers

TDG
Food Service

Paul Engineering
Structural Engineers

PROJECT NAME

LUCA & LEONARDO RESTAURANT



PROJECT ADDRESS

20 WATERWAY
THE WOODLANDS, TEXAS

PROJECT NUMBER

10018

SHEET NAME

FINISH PLAN

SHEET NUMBER

A2.05 △

