



ISSUE  
 09-09-2010 Permit 1  
 10-22-2010 Construction 2

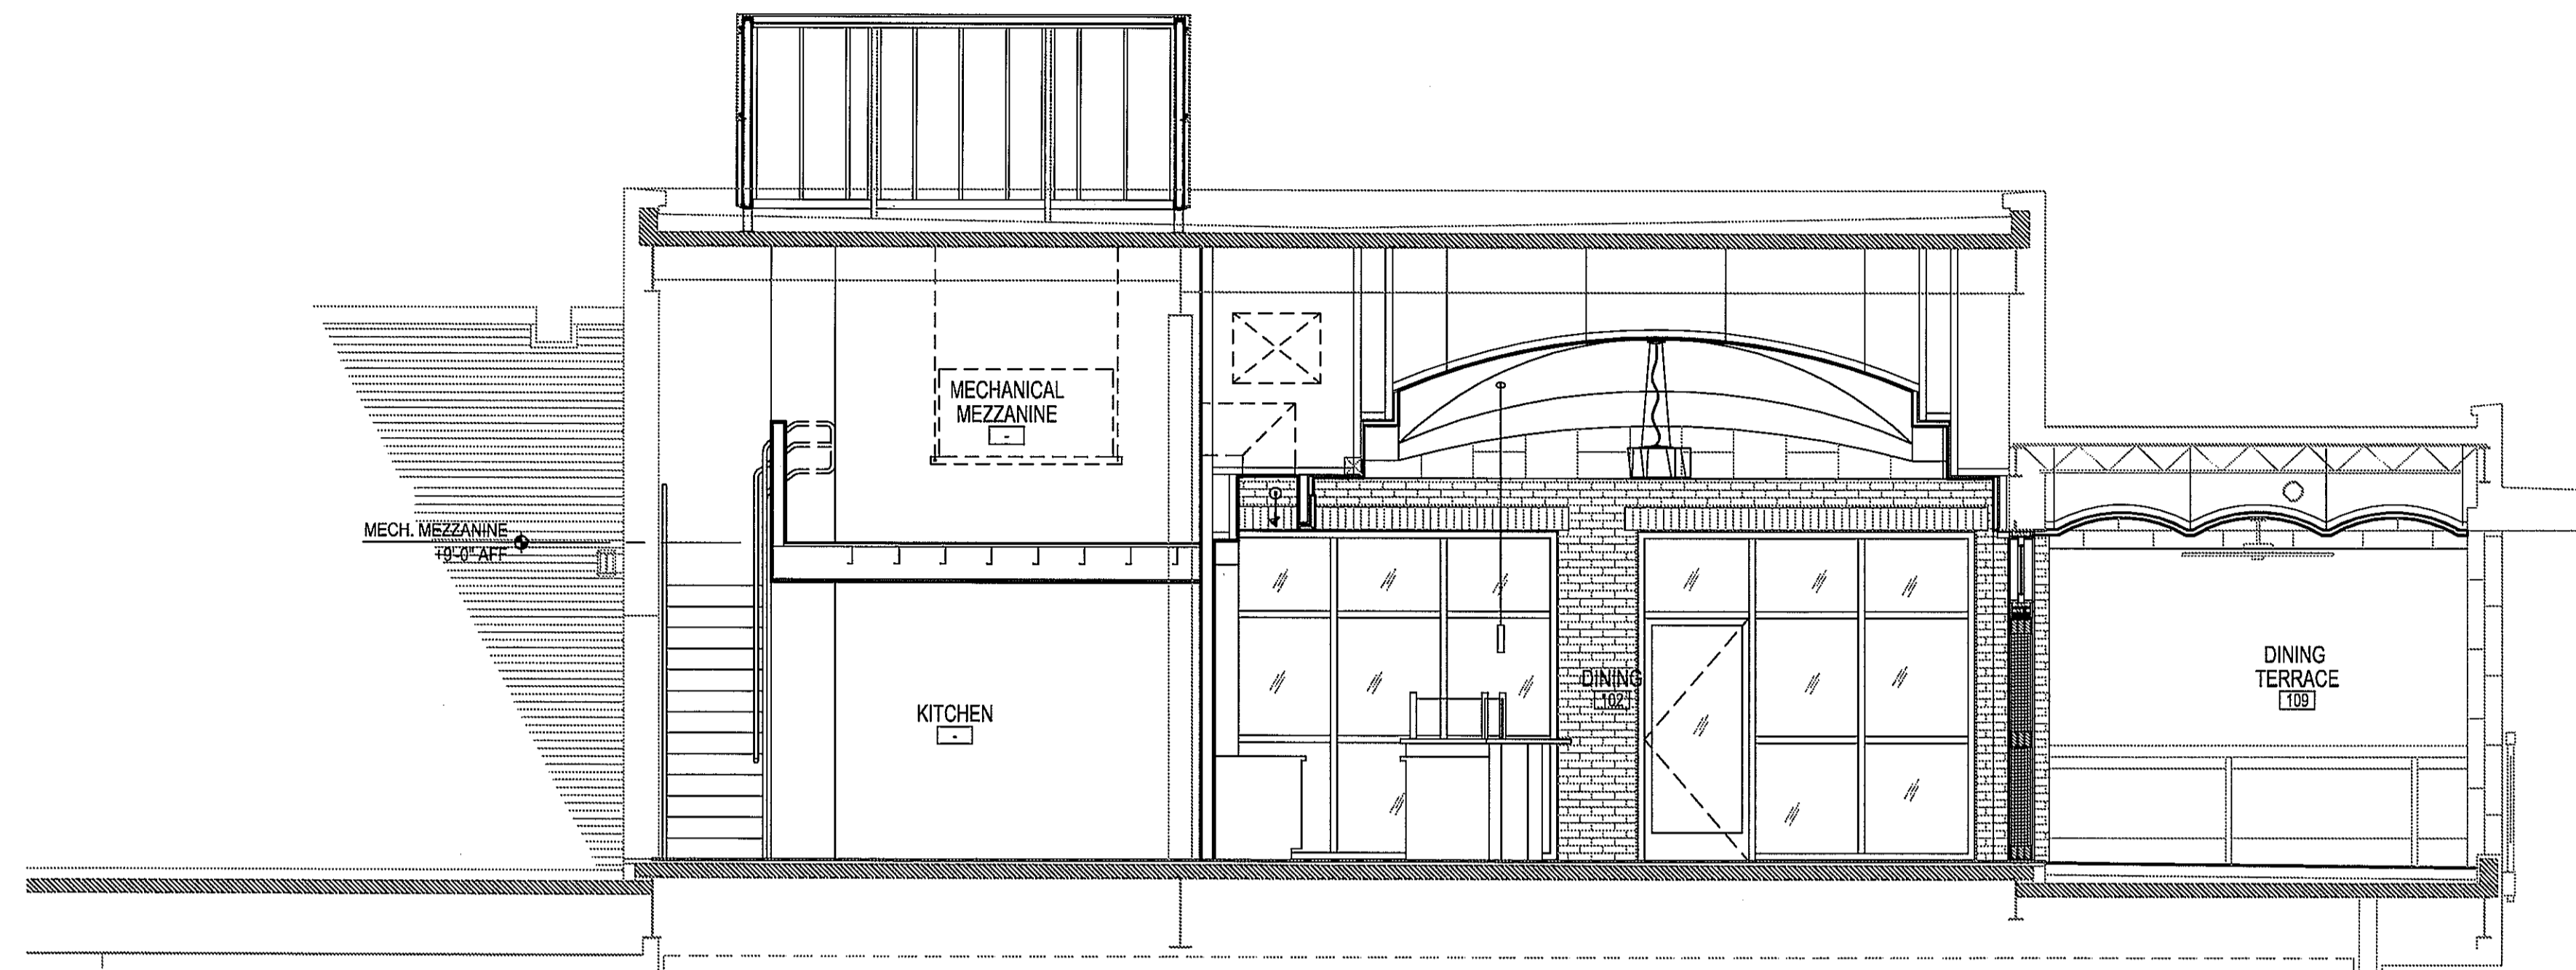

BUILDING SECTION LOOKING EAST

1/4" = 1'-0" 3

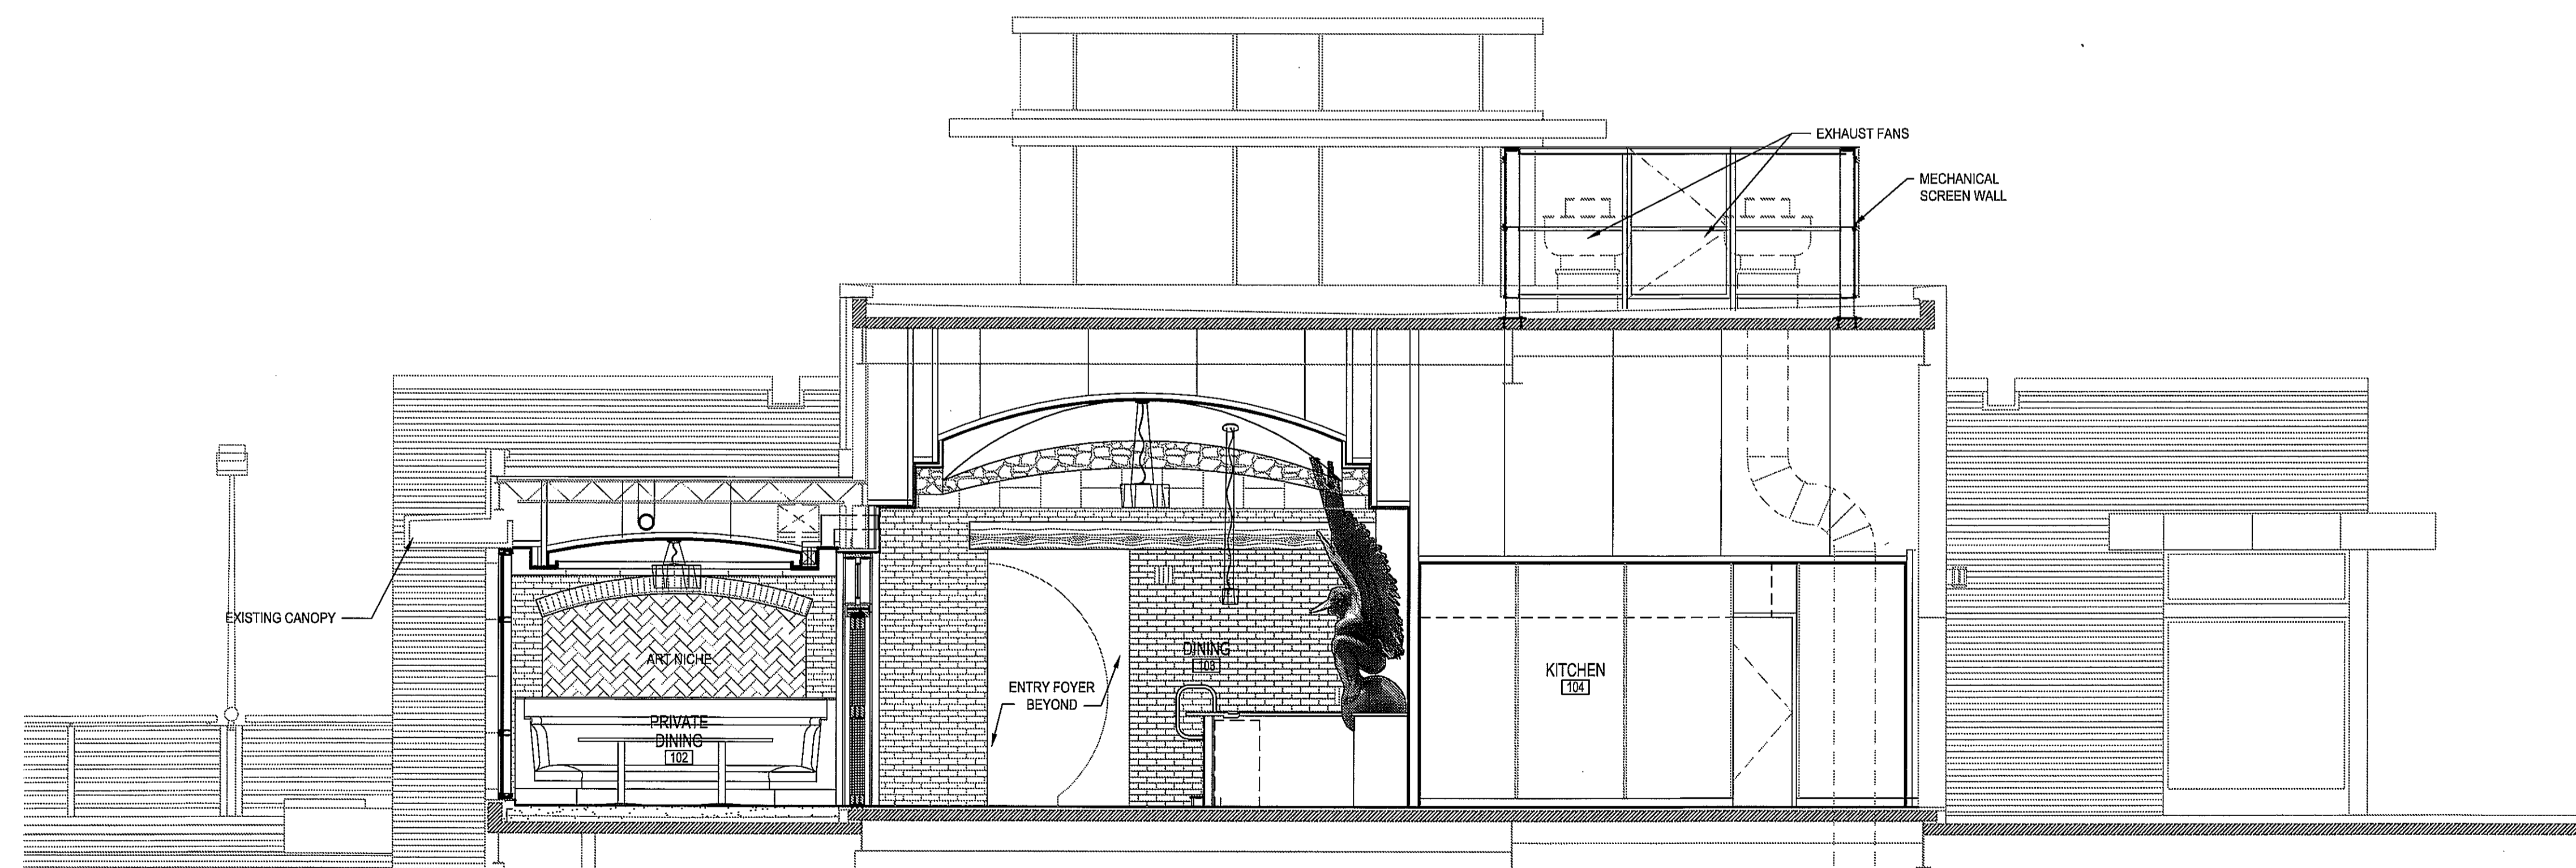

BUILDING SECTION LOOKING WEST

1/4" = 1'-0" 1

**HARRELL**  
 ARCHITECTS, LP

9575 Katy Frwy., #200  
 Houston, Texas 77024  
 tel: 713.722.7071  
 fax: 713.722.7072

CONSULTANTS  
 Holste & Associates, Inc  
 MEP Engineers  
 TDG  
 Food Service  
 Paul Engineering  
 Structural Engineers

PROJECT NAME

LUCA &  
 LEONARDO  
 RESTAURANT



PROJECT ADDRESS  
 20 WATERWAY  
 THE WOODLANDS, TEXAS

PROJECT NUMBER  
 10018  
 SHEET NAME

**BUILDING  
 SECTION**

SHEET NUMBER

**A4.01**