



ISSUE
 09-09-2010 Permit
 10-22-2010 Construction

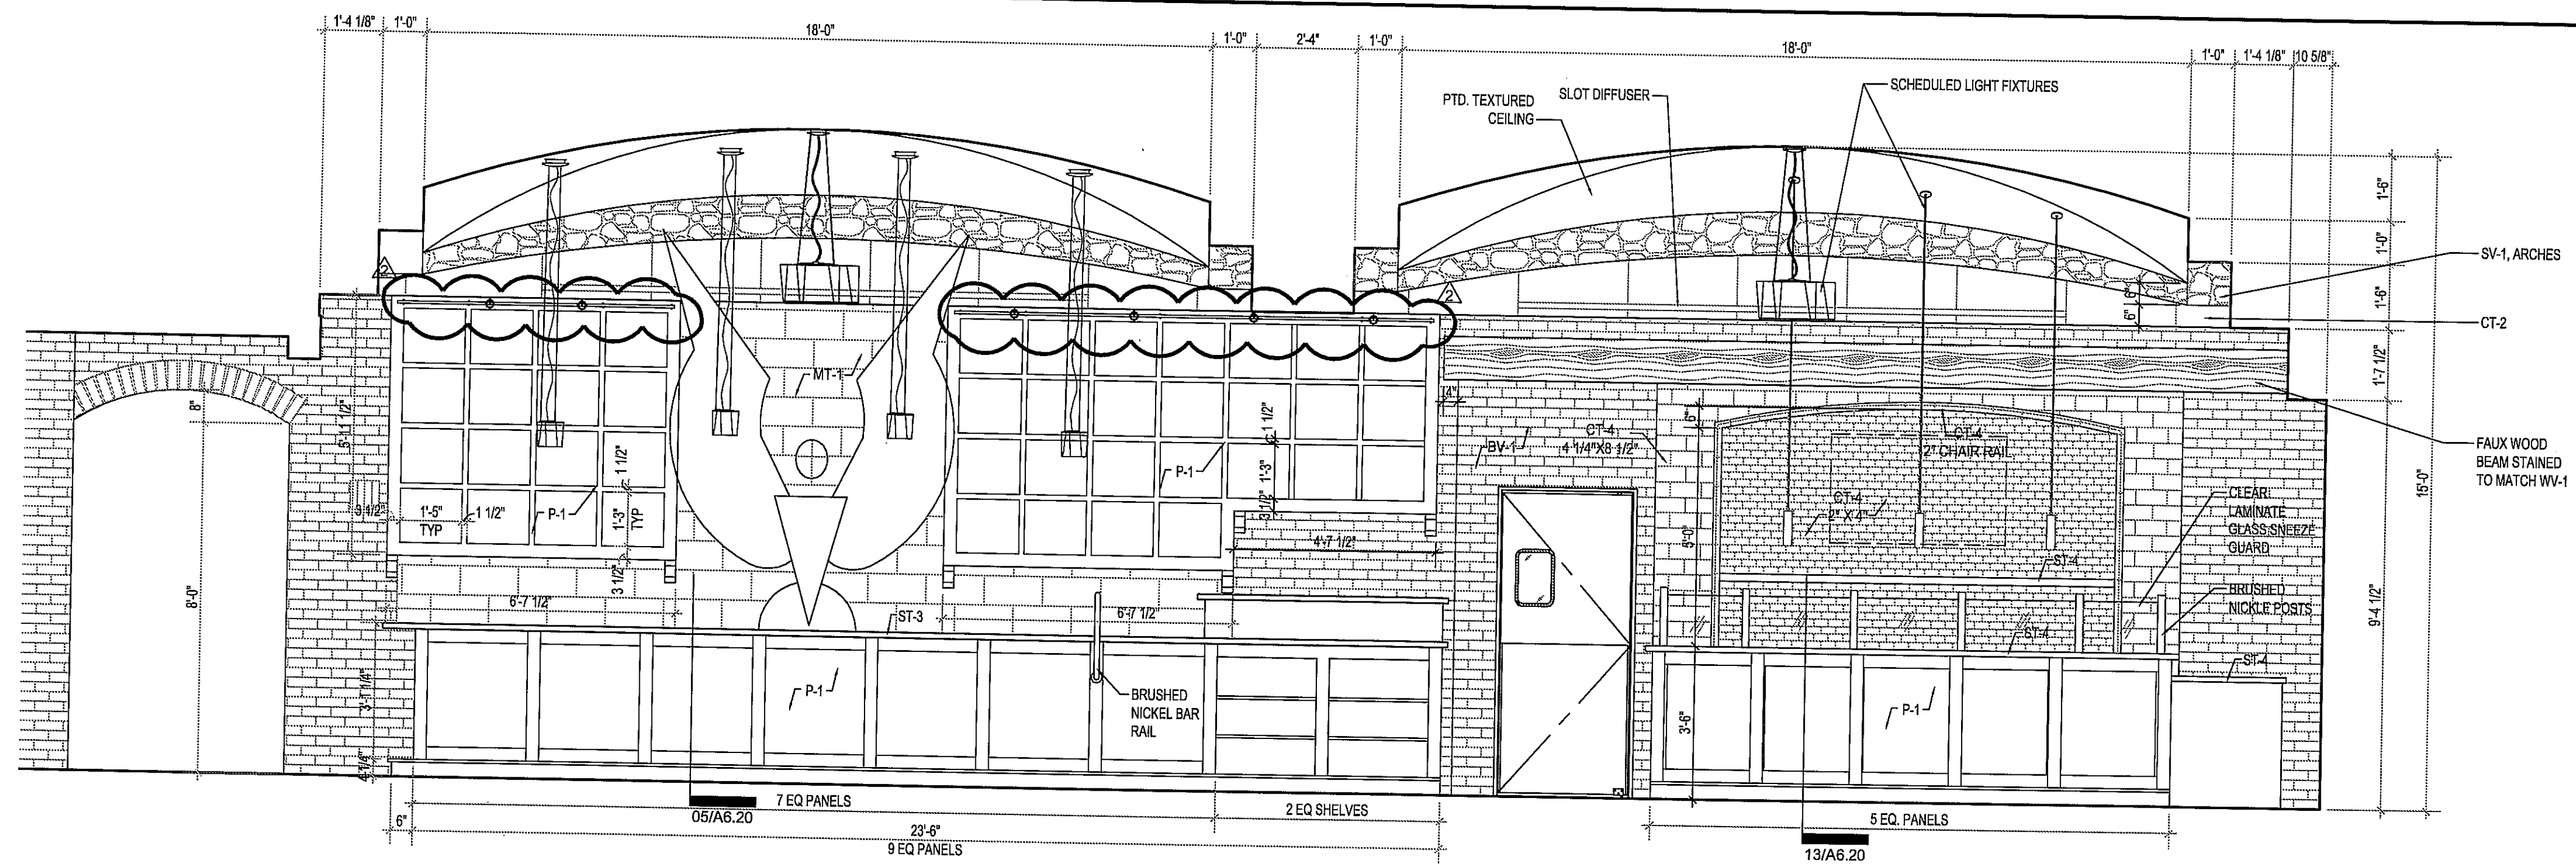


INTERIOR ELEVATION

3/8" = 1'-0" 3

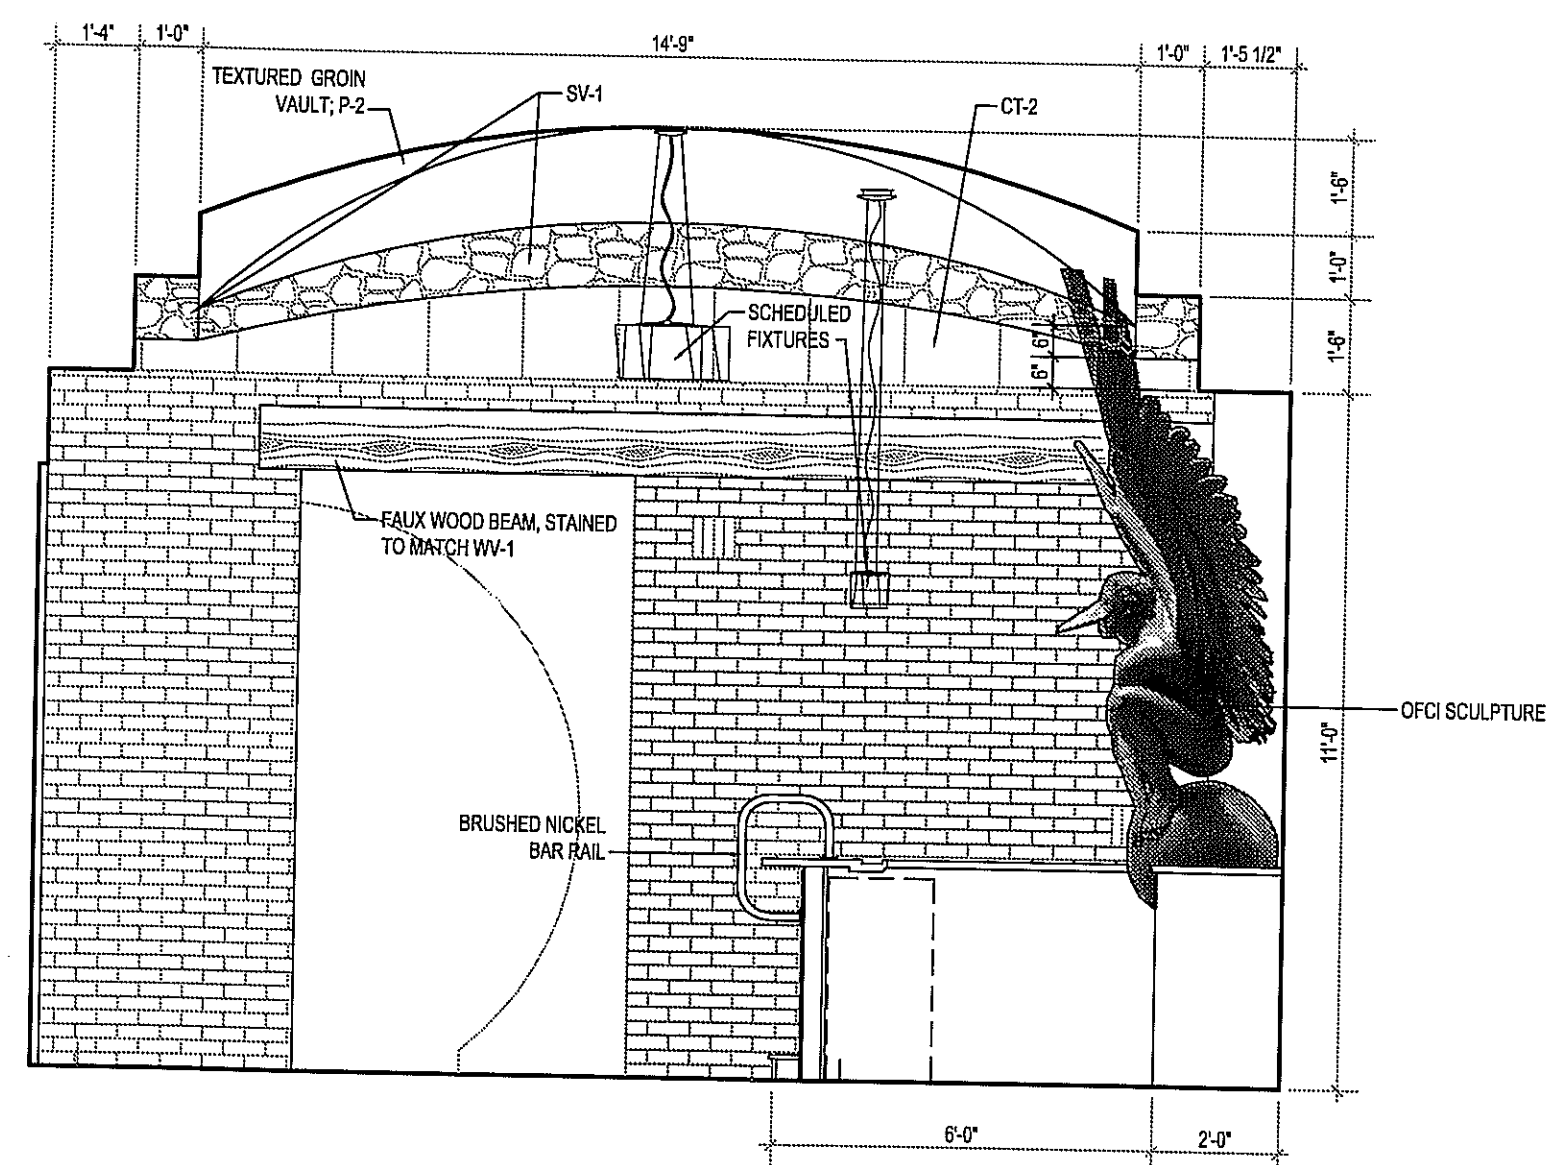


INTERIOR ELEVATION

3/8" = 1'-0" 14

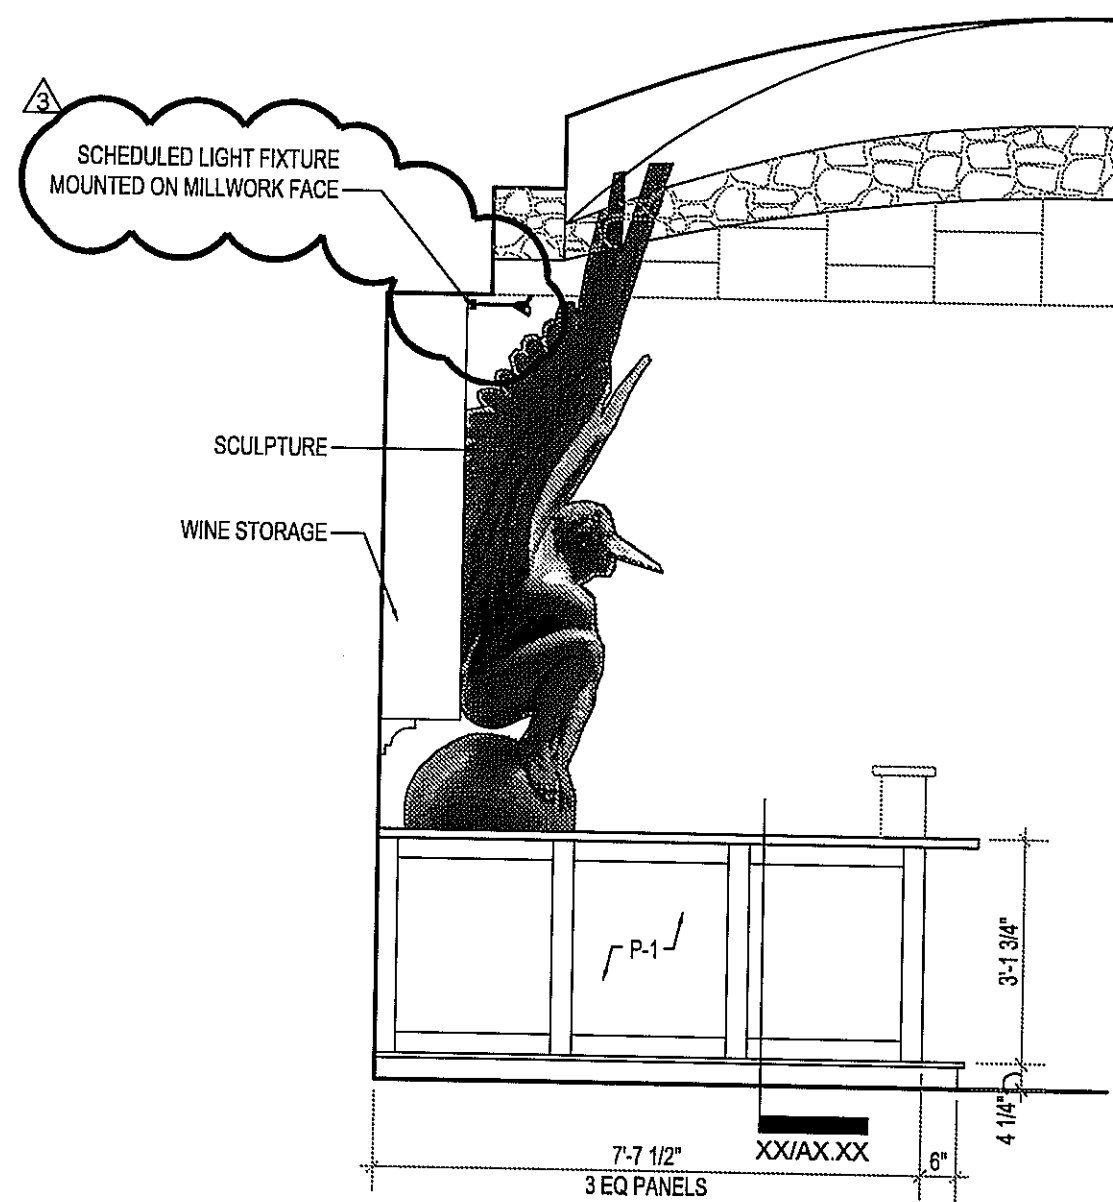


INTERIOR ELEVATION

3/8" = 1'-0" 10

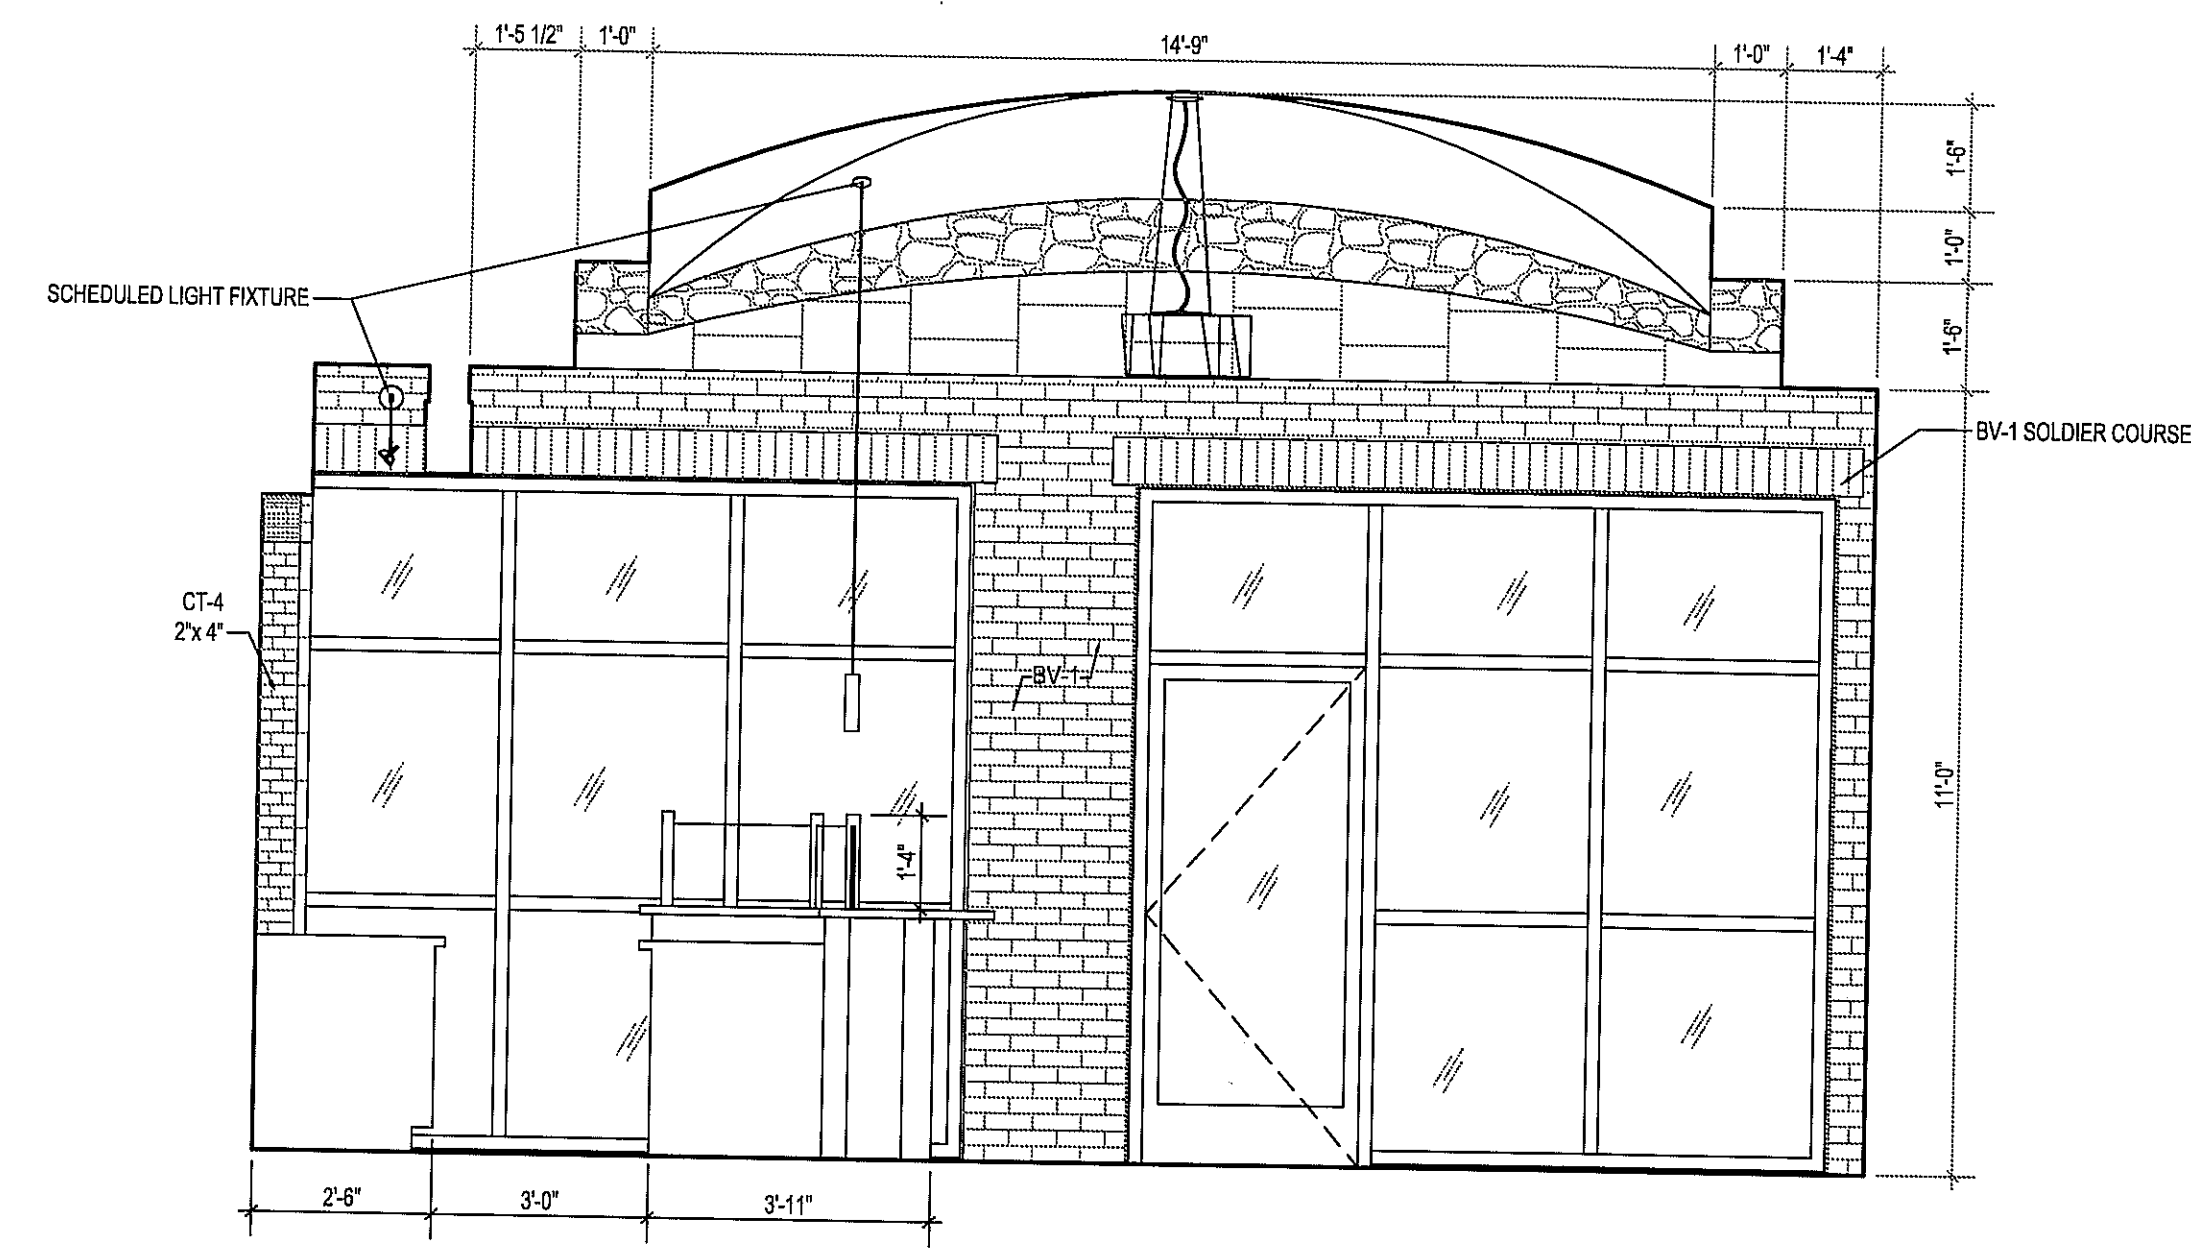


INTERIOR ELEVATION

3/8" = 1'-0" 2

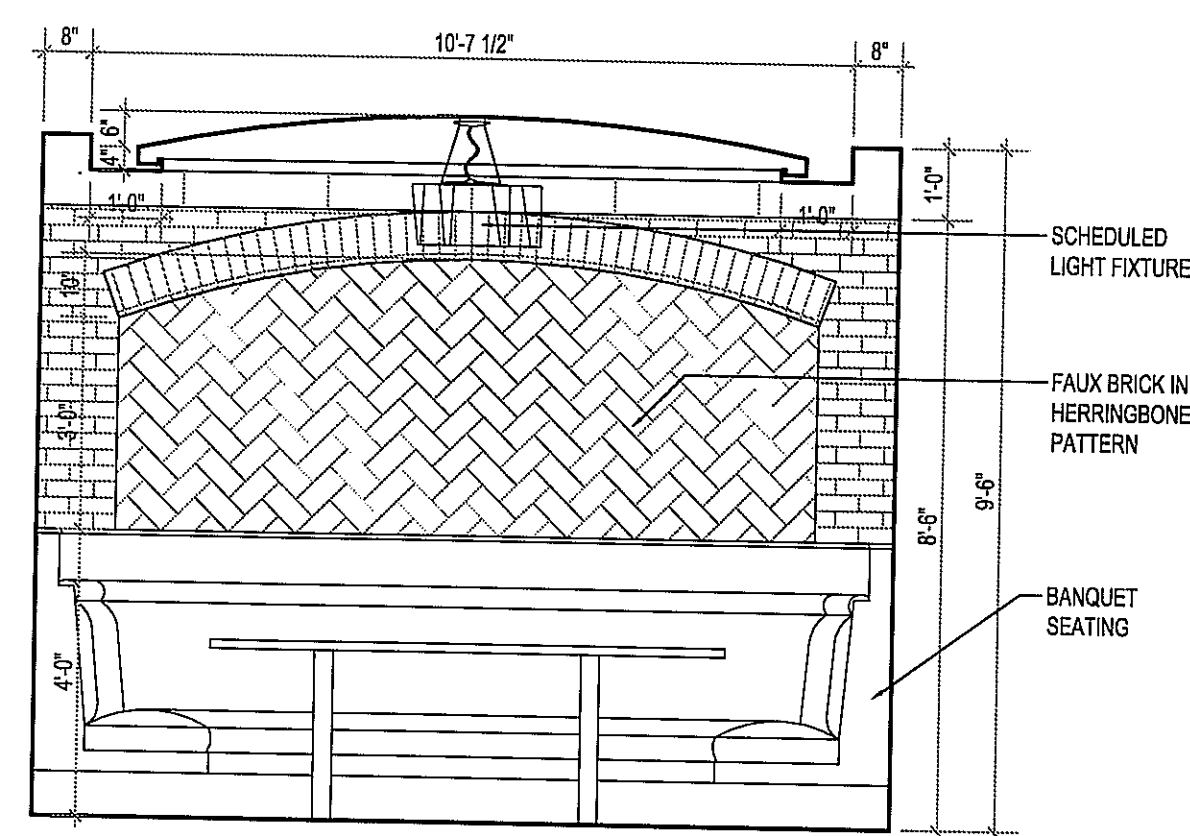

INTERIOR ELEVATION

3/8" = 1'-0" 9

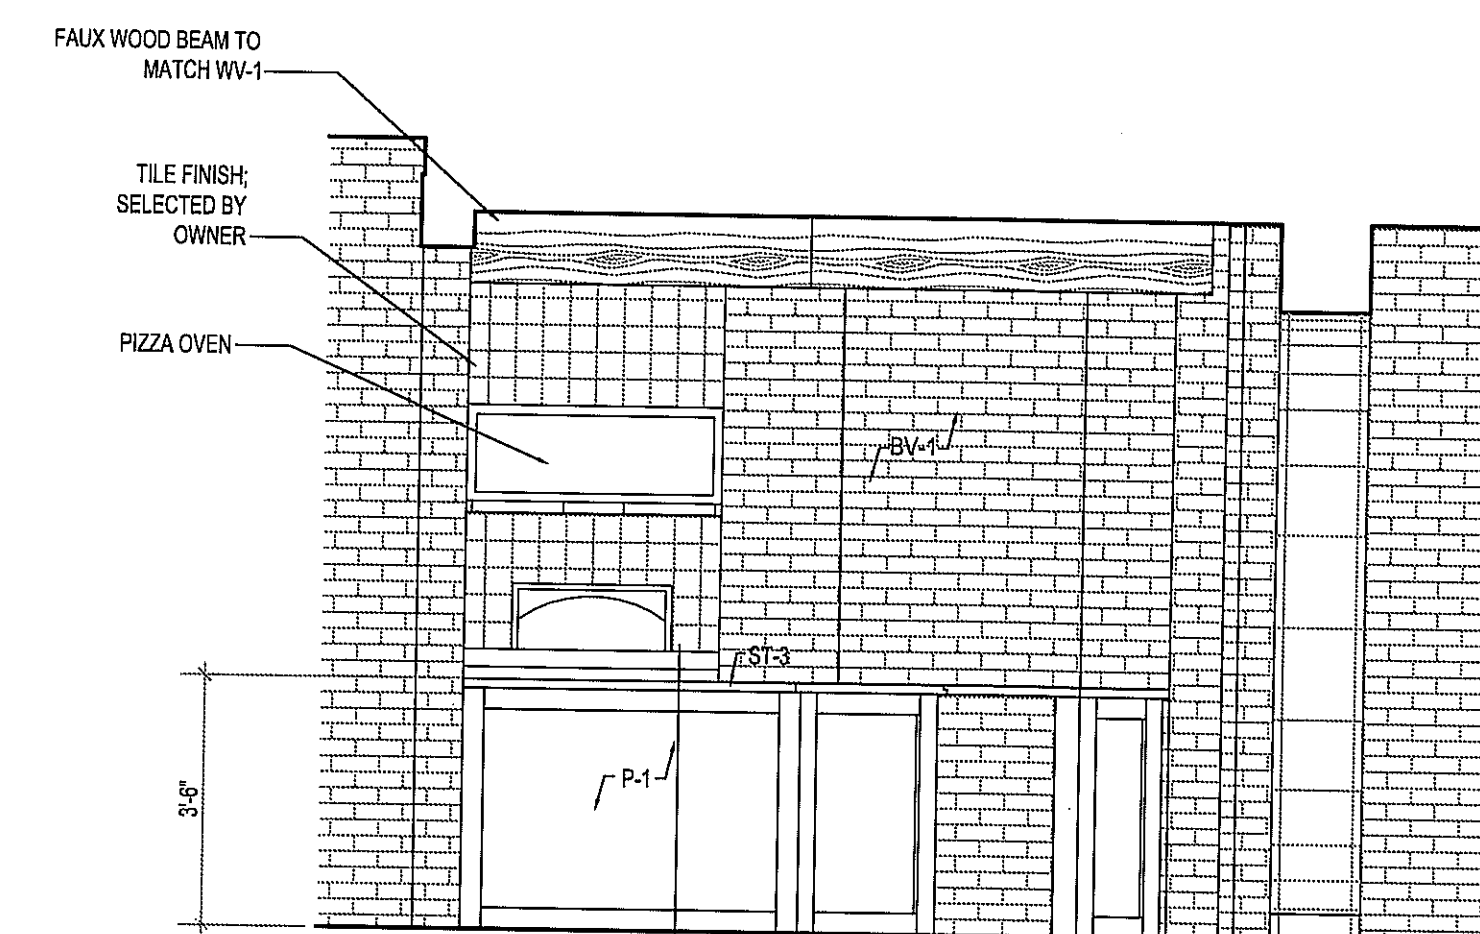

INTERIOR ELEVATION

3/8" = 1'-0" 1

HARRELL
 ARCHITECTS, L.P.

9575 Katy Frwy., #200
 Houston, Texas 77024
 tel: 713.722.7071
 fax: 713.722.7072

CONSULTANTS

Holste & Associates, Inc
 MEP Engineers

TDG
 Food Service

Paul Engineering
 Structural Engineers

PROJECT NAME

LUCA &
 LEONARDO
 RESTAURANT



PROJECT ADDRESS
 20 WATERWAY
 THE WOODLANDS, TEXAS

PROJECT NUMBER

10018

SHEET NAME

INTERIOR
 ELEVATIONS

SHEET NUMBER

A4.50