



ISSUE
10-22-2010 Permit 1

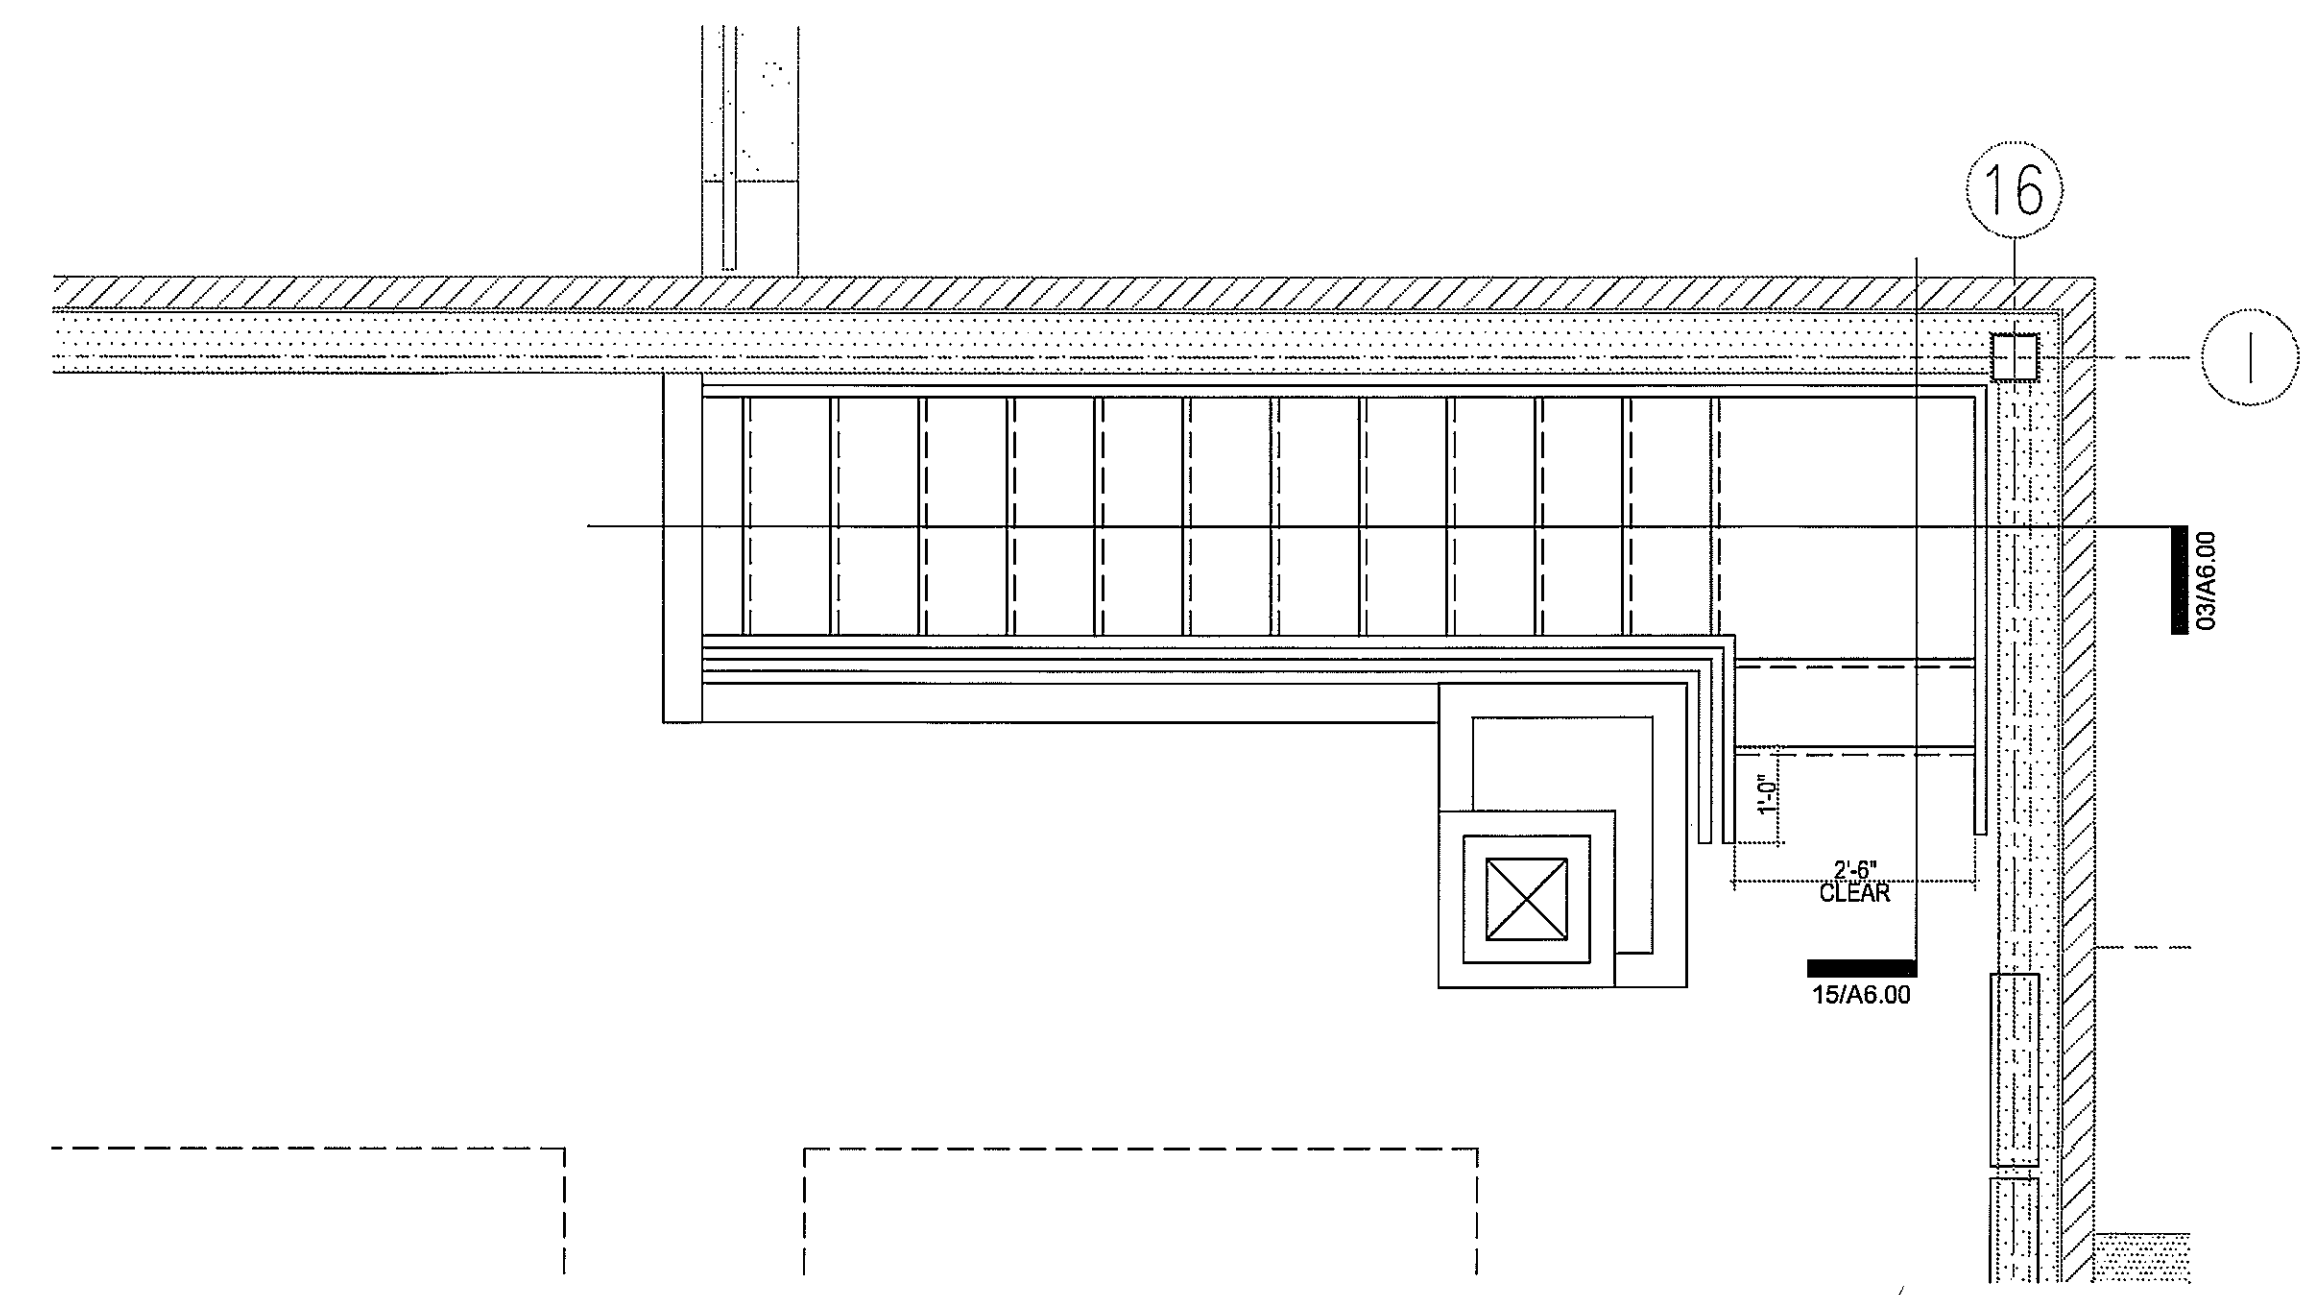


STAIR "A" STORAGE MEZZANINE LEVEL

1/4" = 1'-0" 3

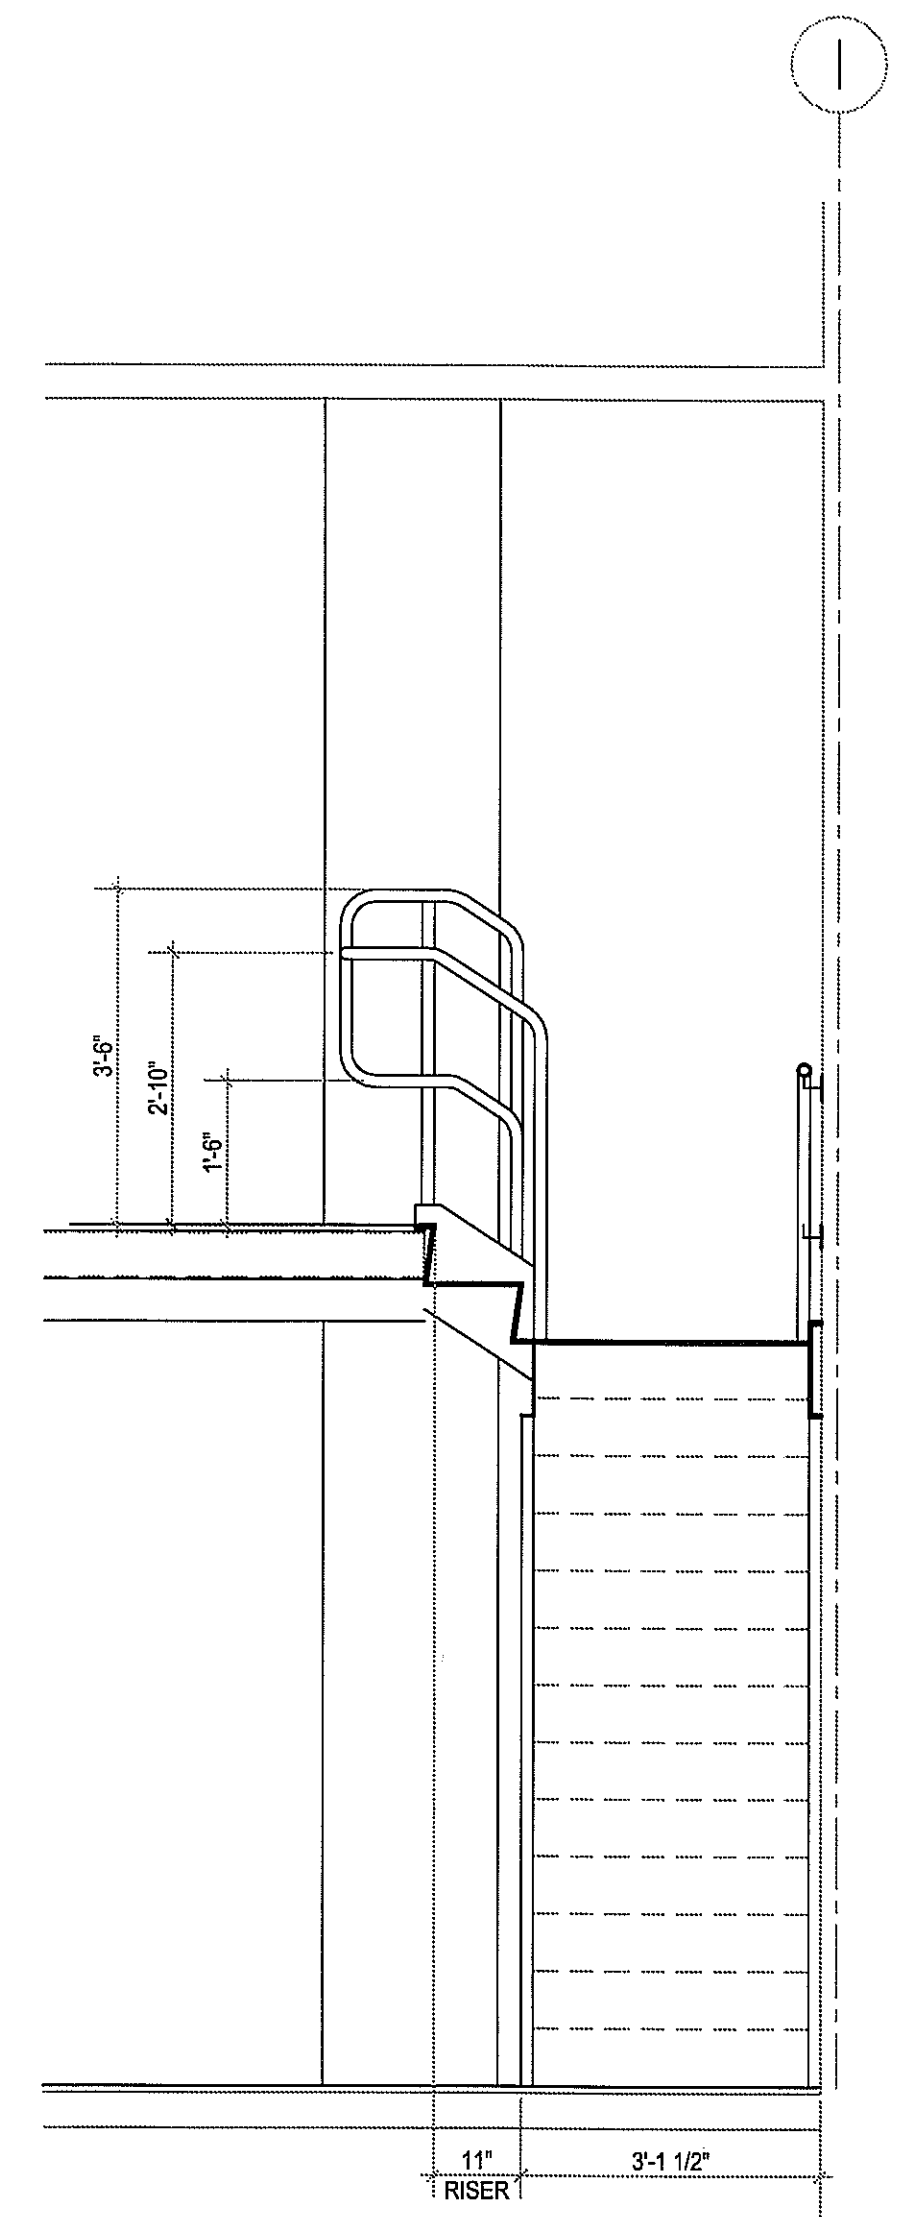


STAIR "A" SECTION

1/2" = 1'-0" 17

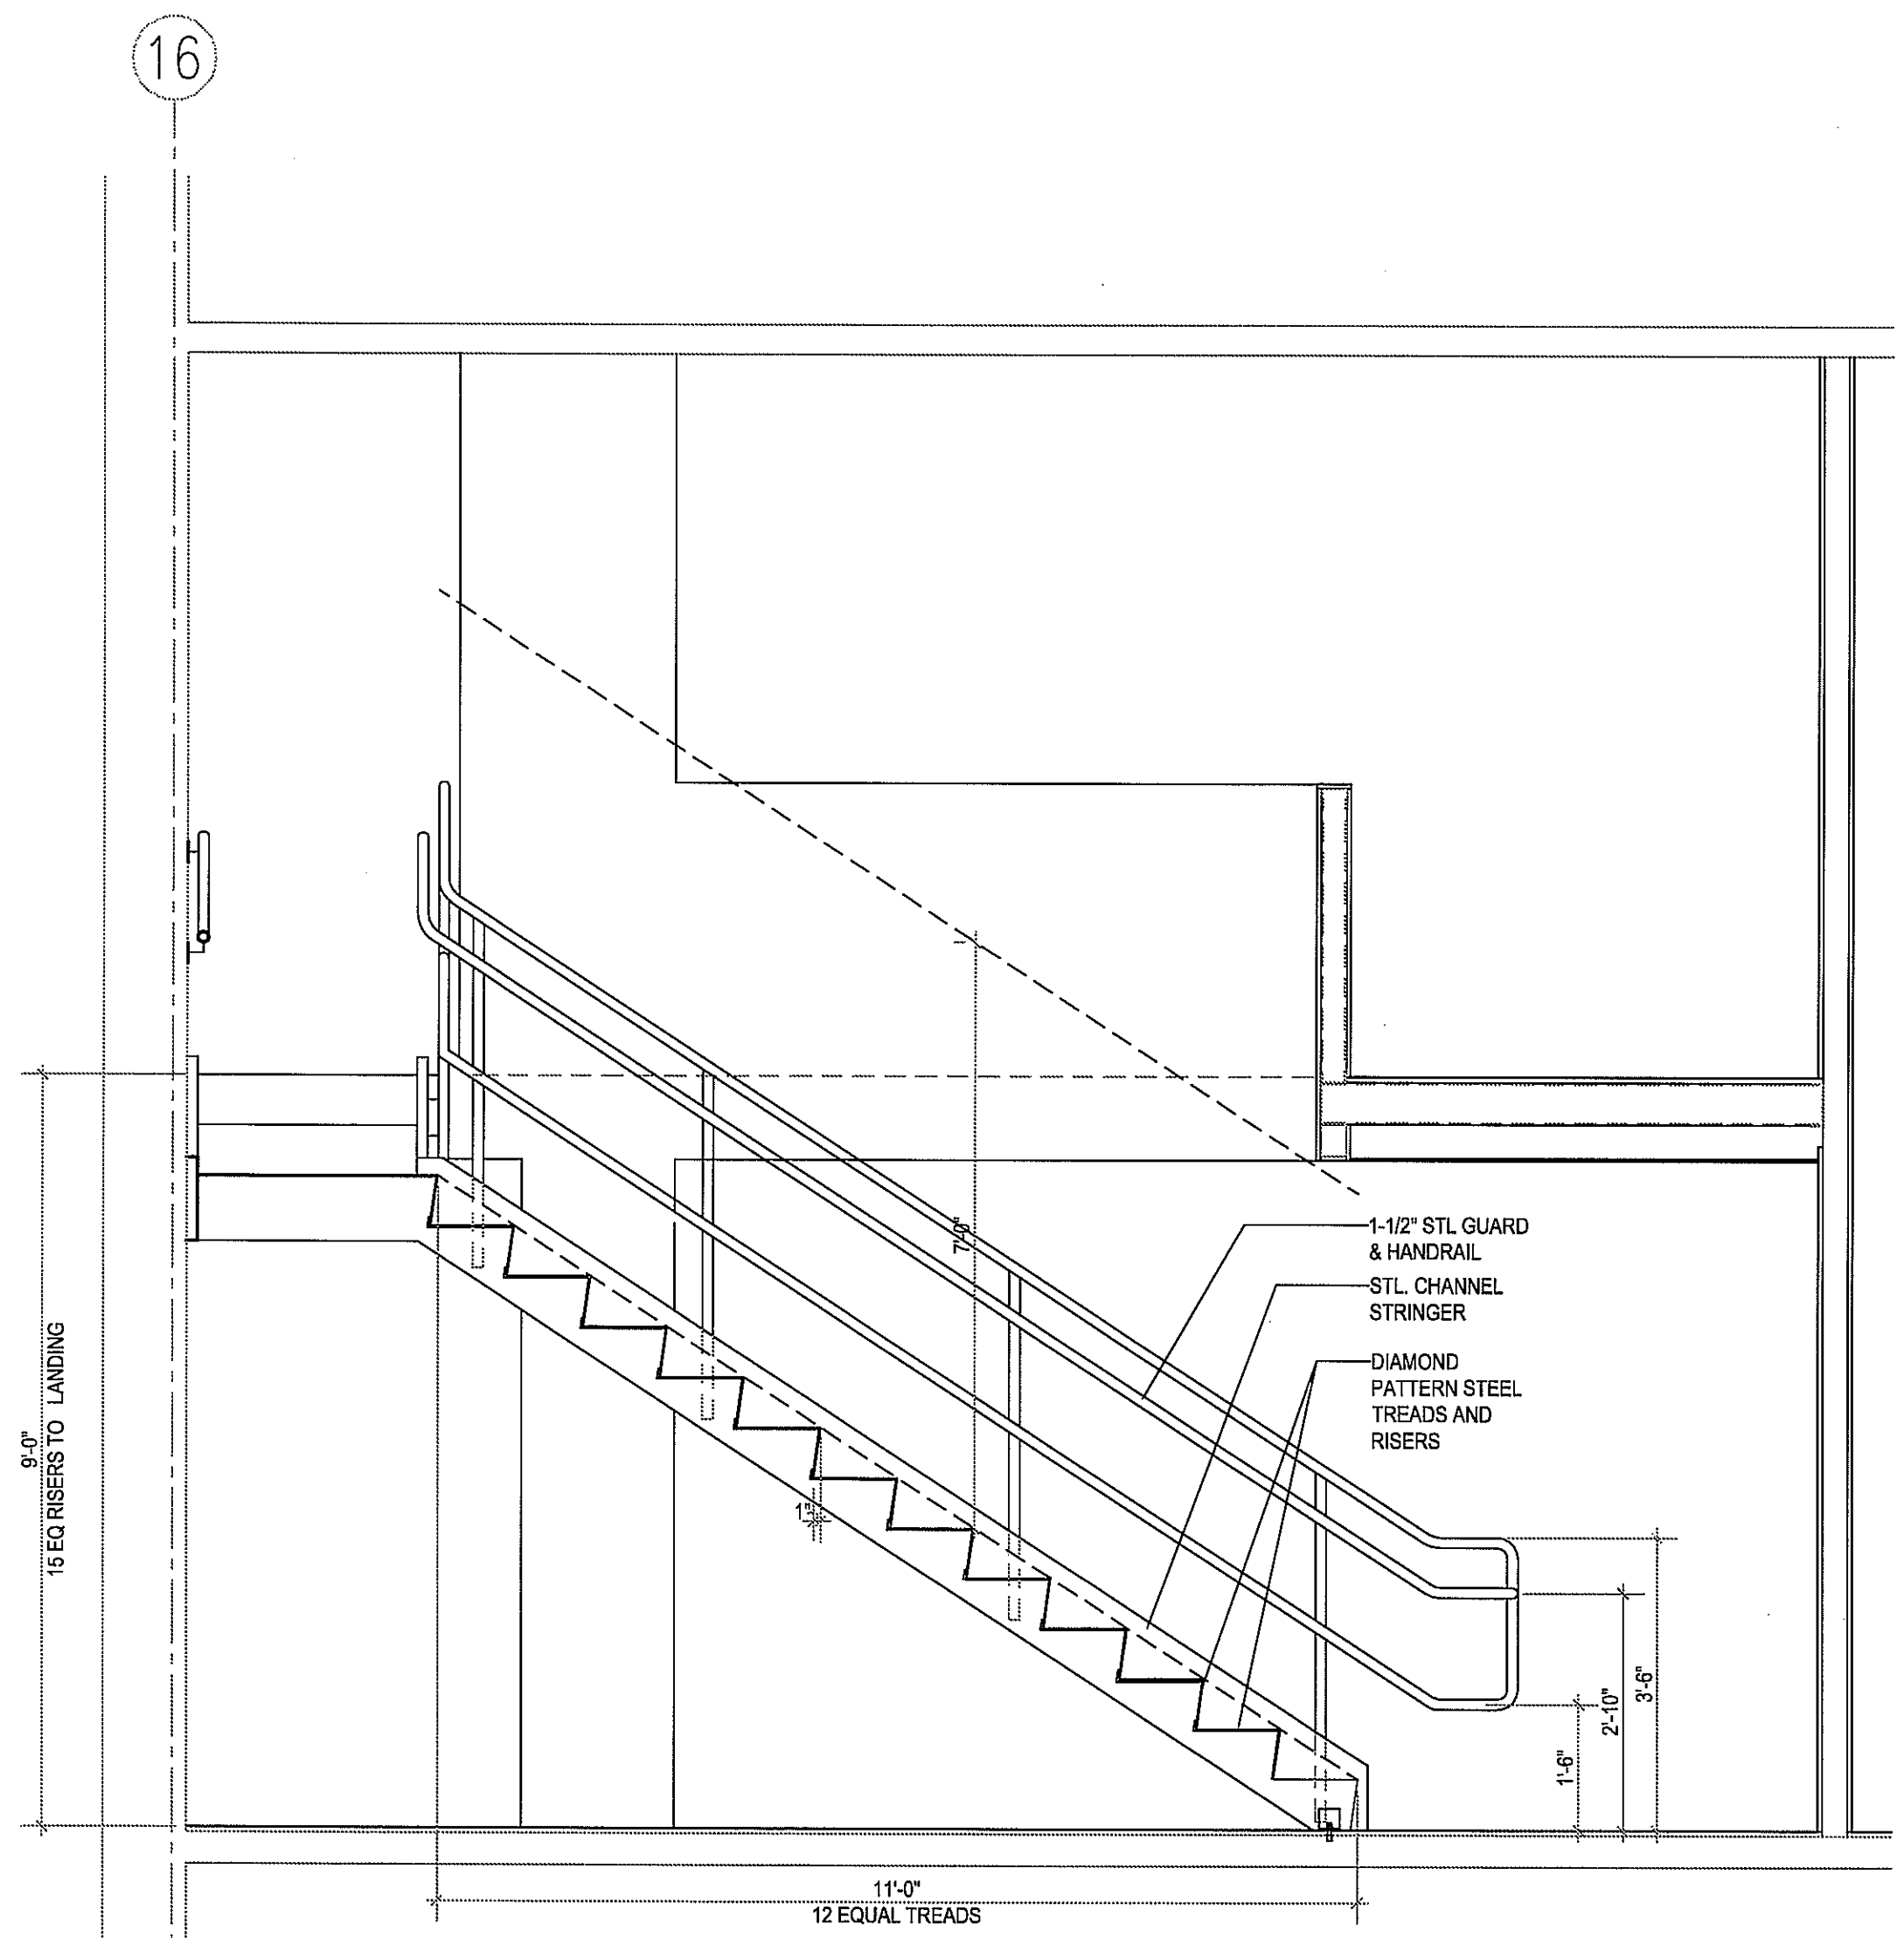

STAIR "A" SECTION

1/2" = 1'-0" 09

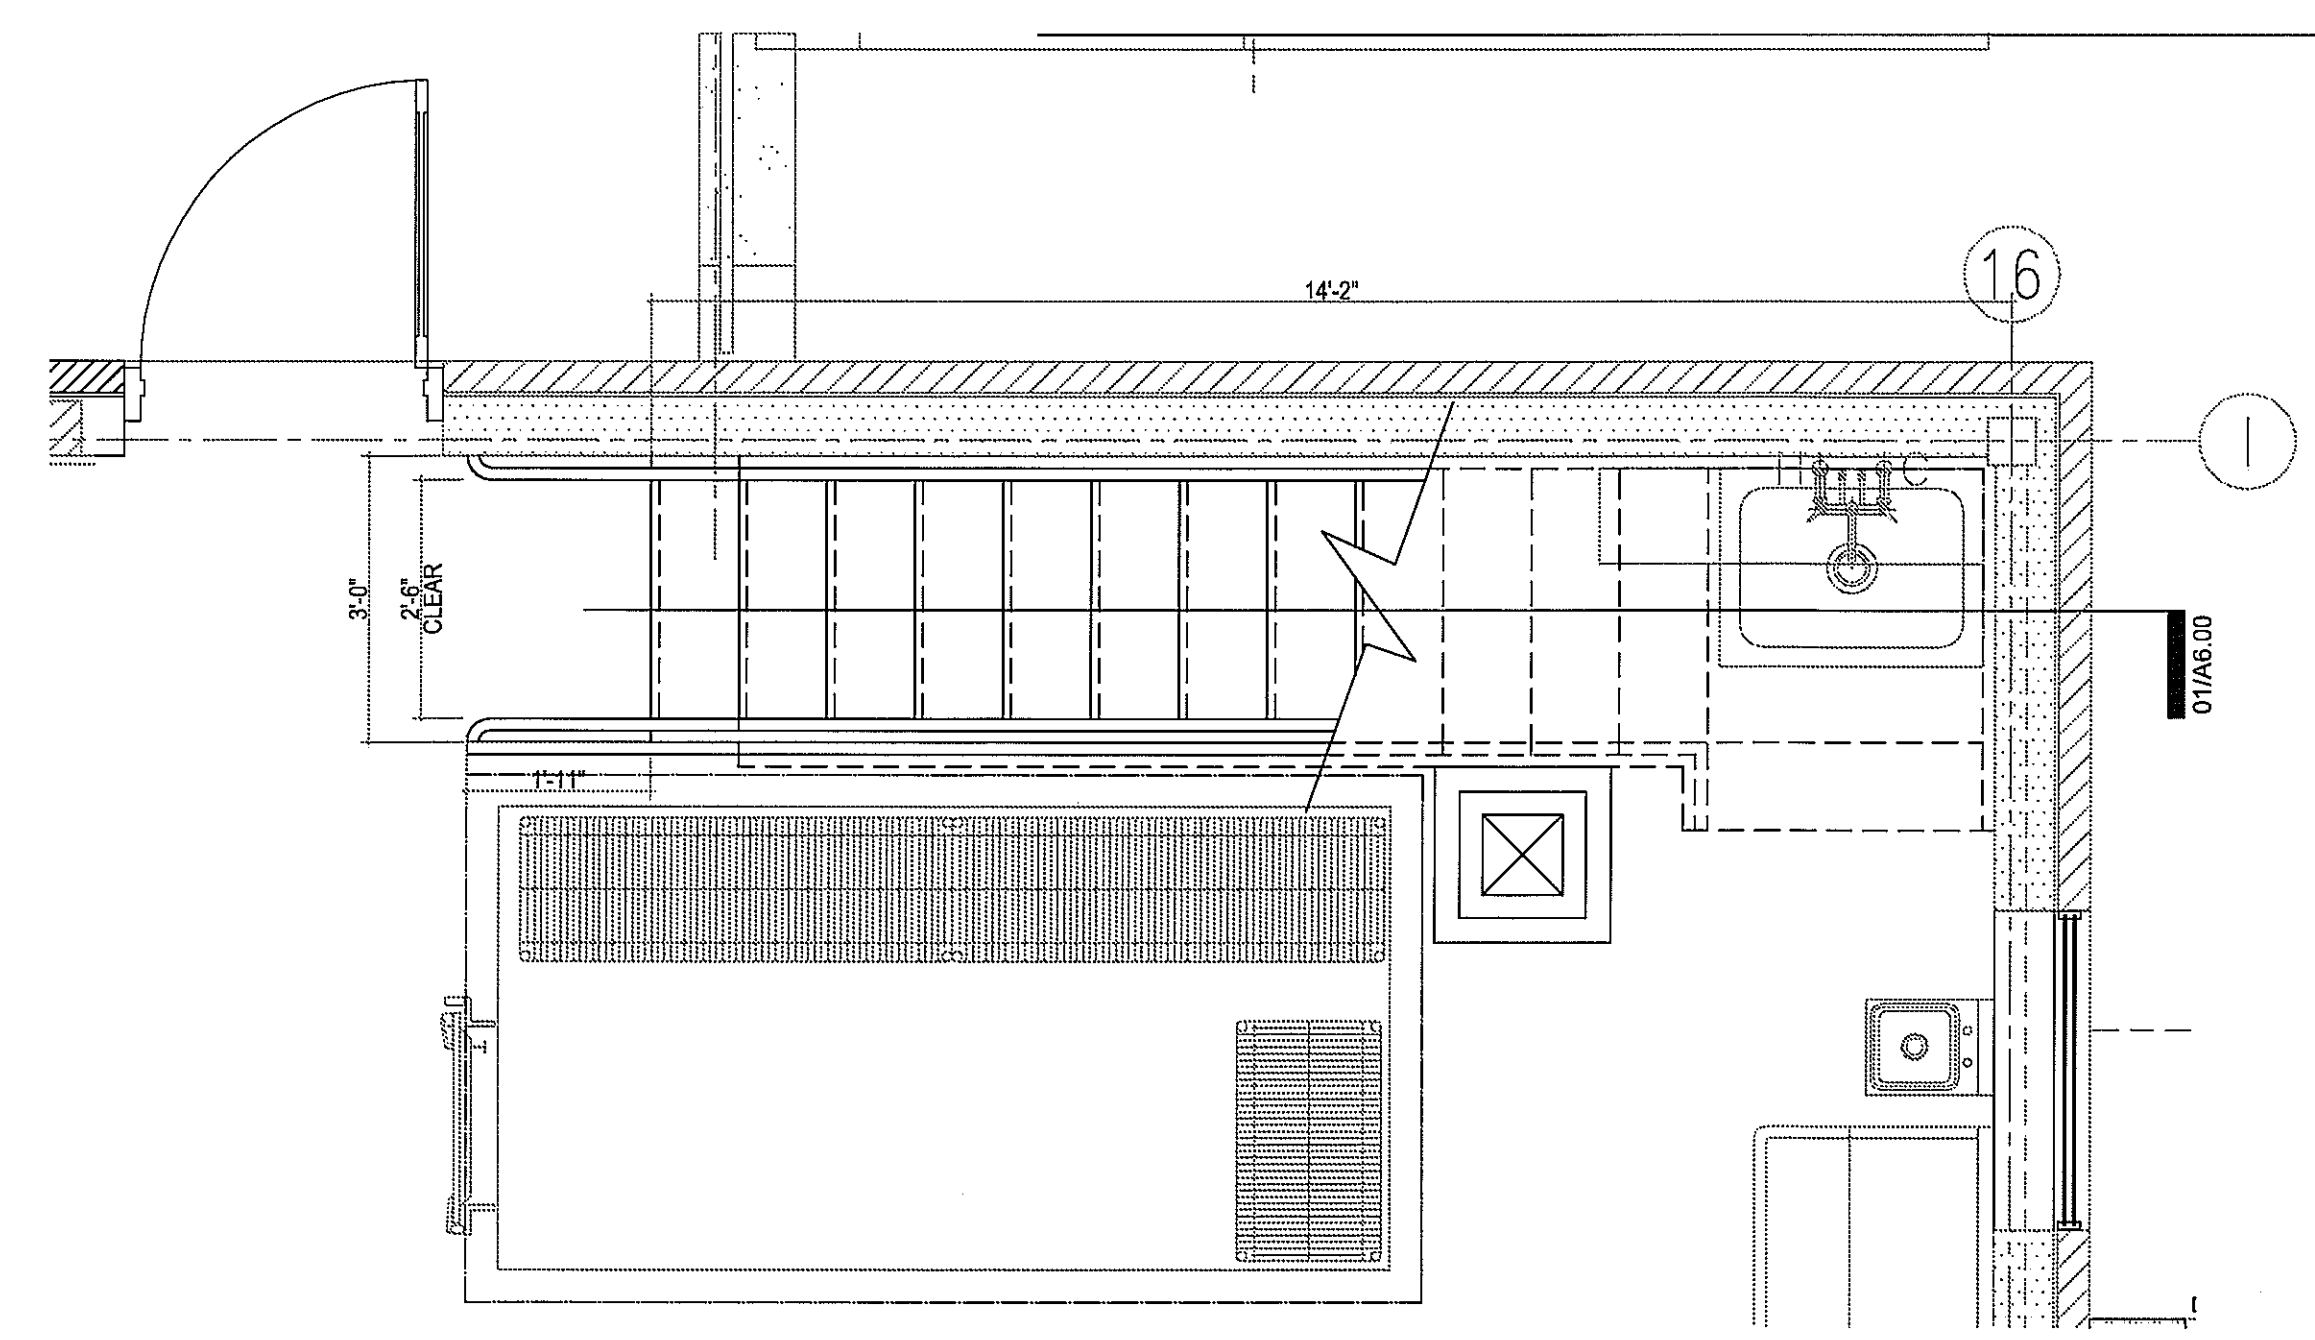

STAIR "A" FIRST LEVEL

1/2" = 1'-0" 1

HARRELL
ARCHITECTS, LP

9575 Katy Frwy., #200
Houston, Texas 77024
tel: 713.722.7071
fax: 713.722.7072

CONSULTANTS
Holste & Associates, Inc
MEP Engineers
TDG
Food Service
Paul Engineering
Structural Engineers

PROJECT NAME

LUCA &
LEONARDO
RESTAURANT

**LUCA &
LEONARDO**
RESTAURANTE

PROJECT ADDRESS
20 WATERWAY
THE WOODLANDS, TEXAS

PROJECT NUMBER

10018
SHEET NAME

**STAIR SECTIONS
& DETAILS**

SHEET NUMBER

A6.00