



ISSUE
 01-12-12 ISSUED FOR REVIEW
 01-25-12 ISSUED FOR PERMIT
 02-16-12 ISSUED FOR BIDDING

HARRELL
 ARCHITECTS, LP

9575 Katy Frwy., #200
 Houston, Texas 77024
 tel: 713.722.7071
 fax: 713.722.7072

CONSULTANTS
Holste & Associates, Inc.
 MEP Engineers

PROJECT NAME

Maharaja Bhog


PROJECT ADDRESS
 8338 Southwest Freeway
 Houston, Texas 77074

PROJECT NUMBER
 11078
 SHEET NAME

INTERIOR ELEVATIONS


SHEET NUMBER

A4.1

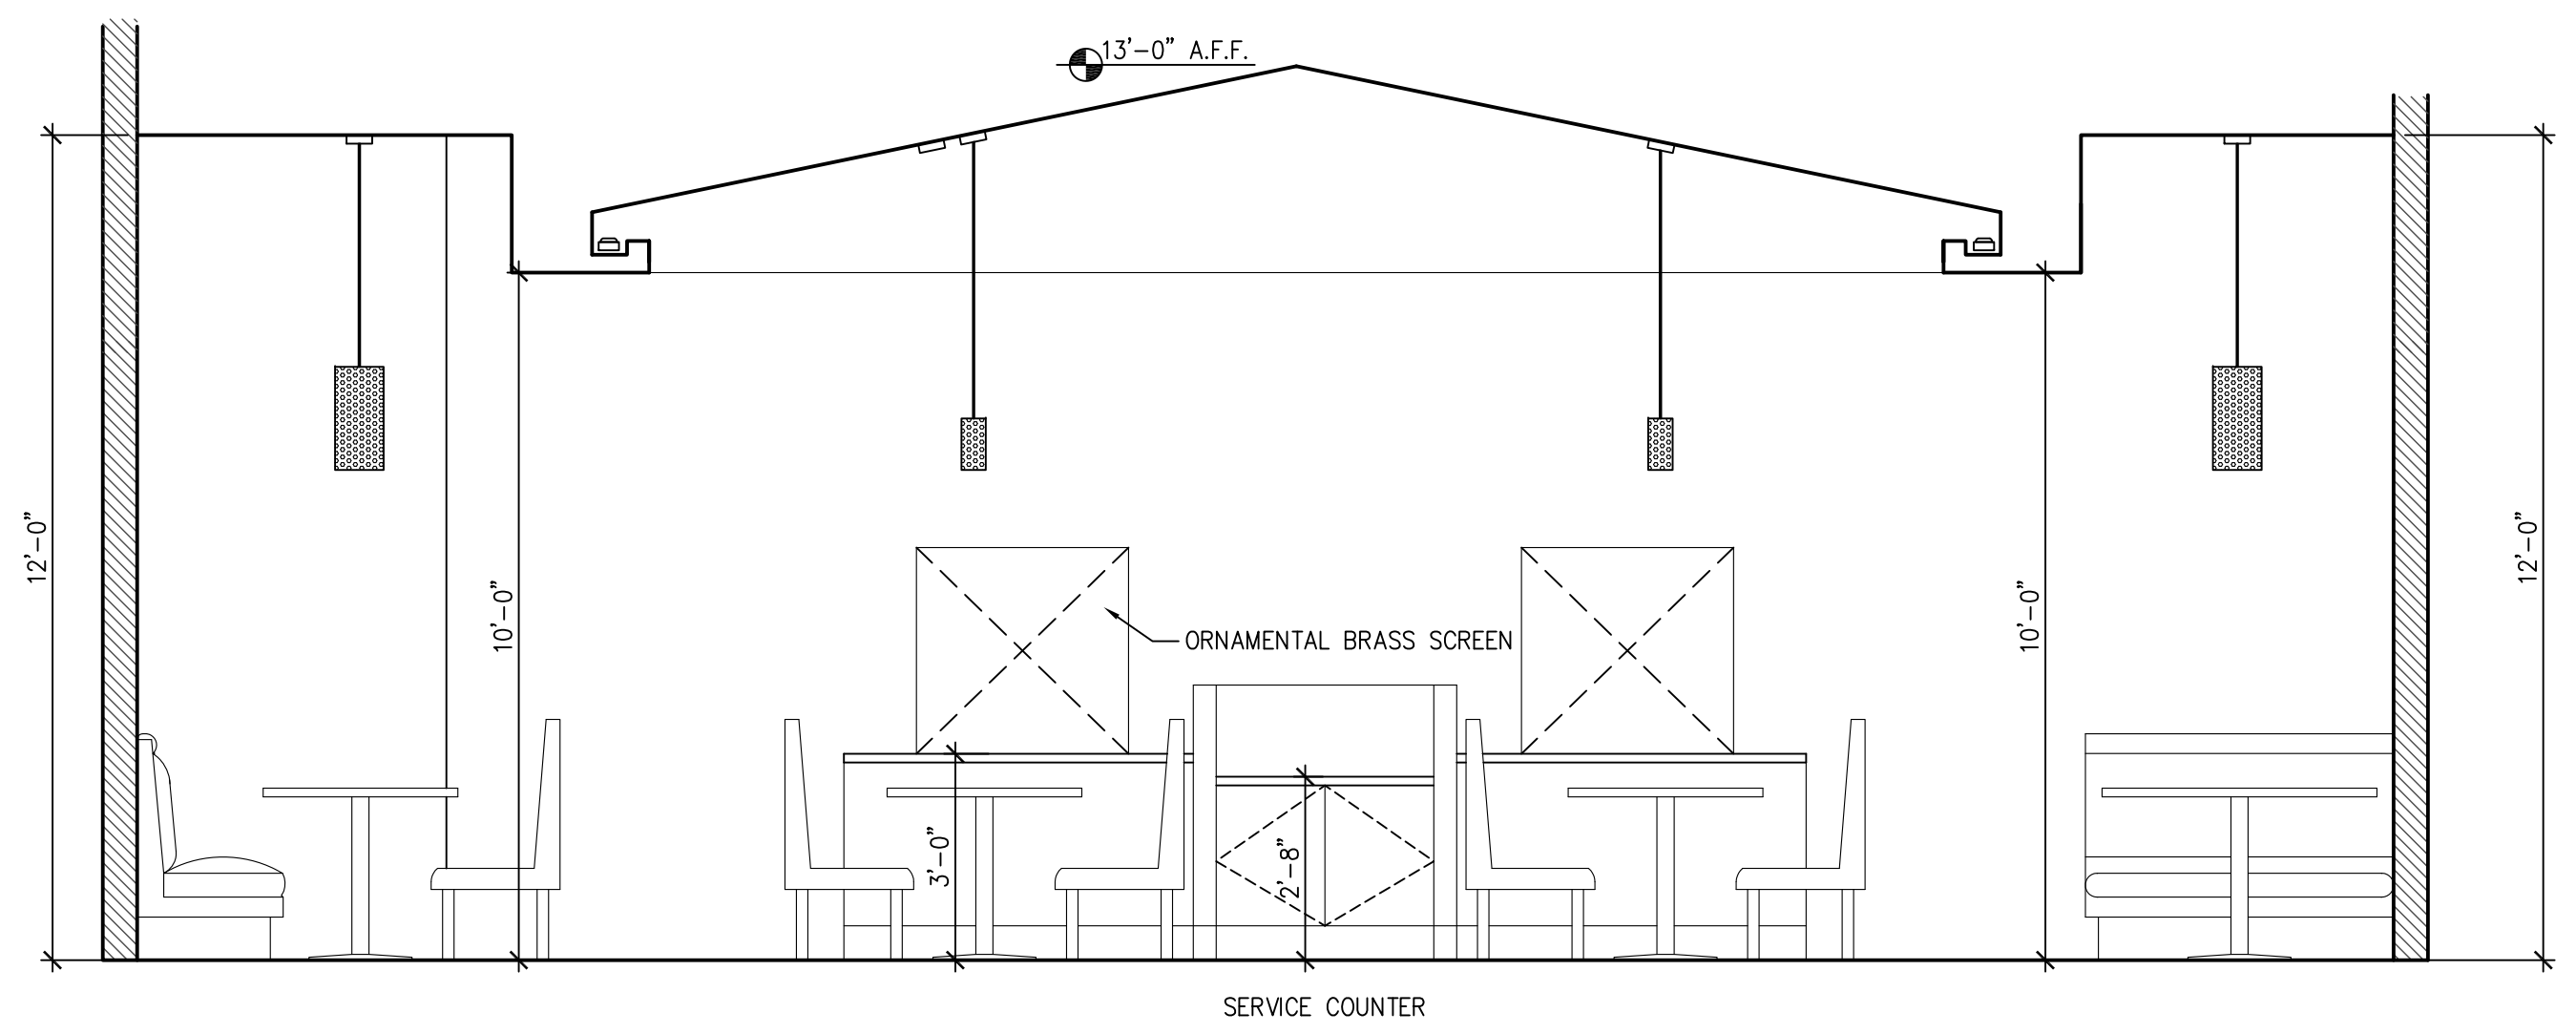


SERVICE COUNTER @ DINING

3/8" = 1'-0" **3**

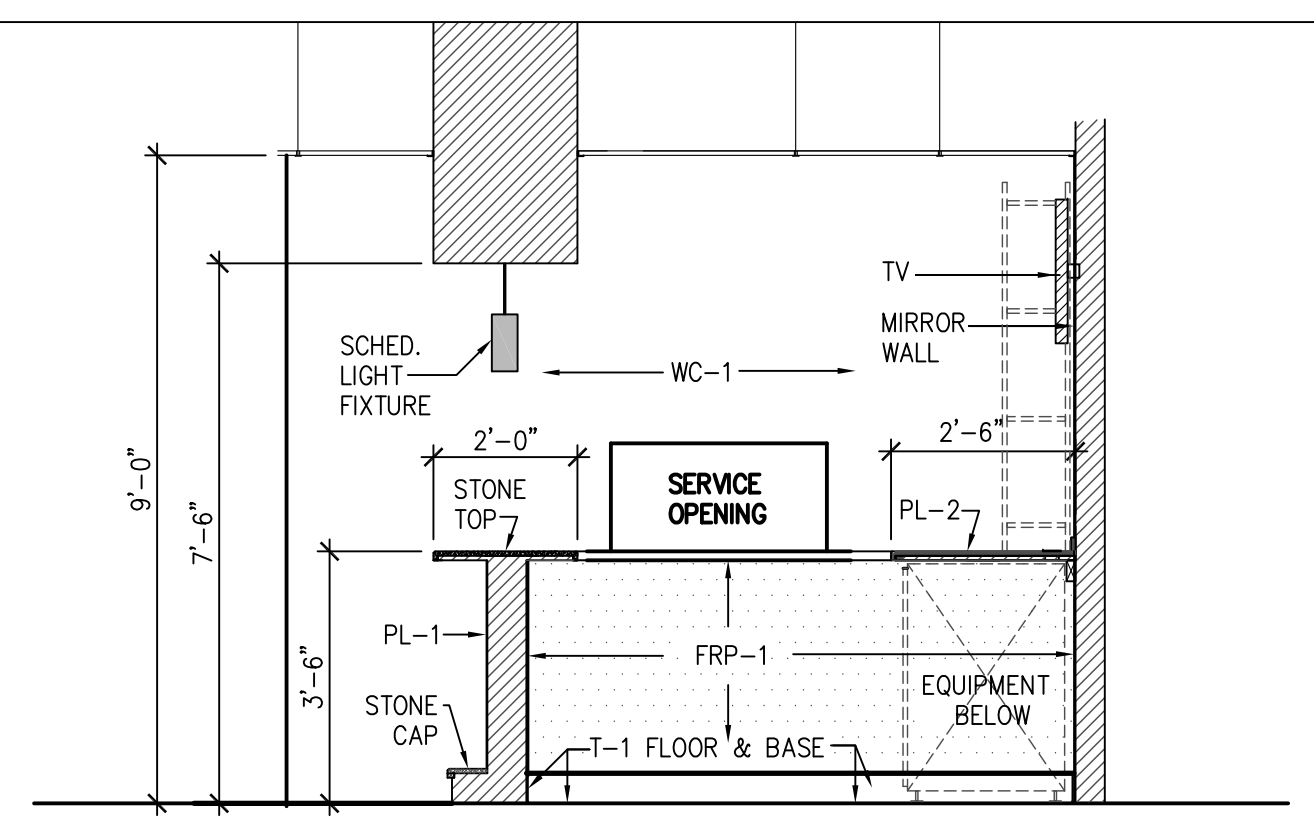


SIDE OF BAR

3/8" = 1'-0" **18**

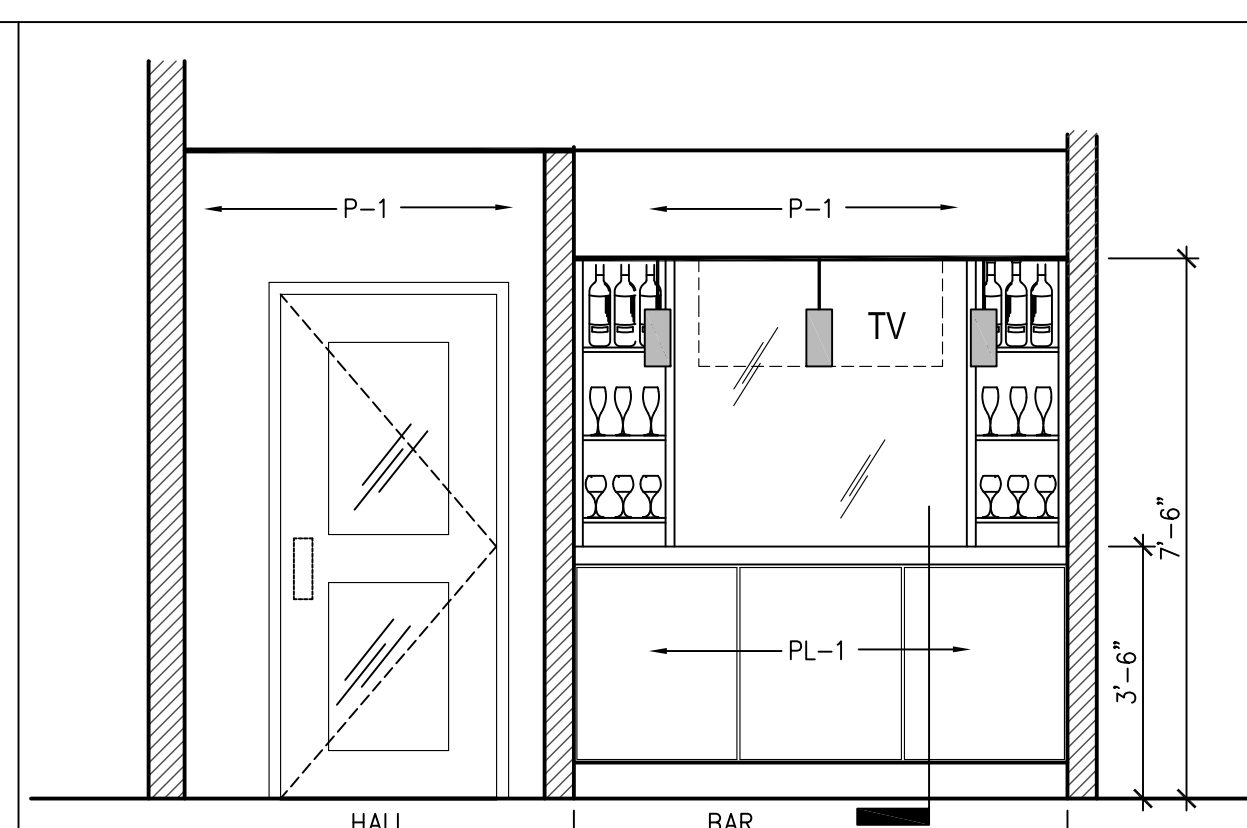


FRONT OF BAR

3/8" = 1'-0" **14**

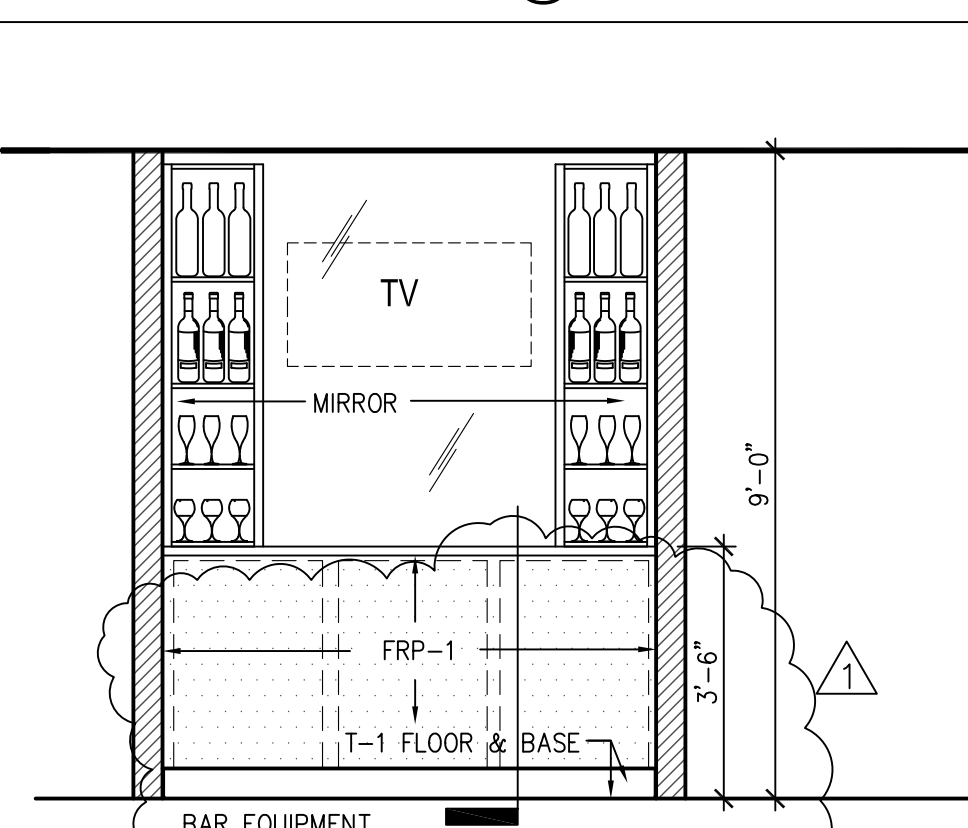


BACK OF BAR

3/8" = 1'-0" **10**

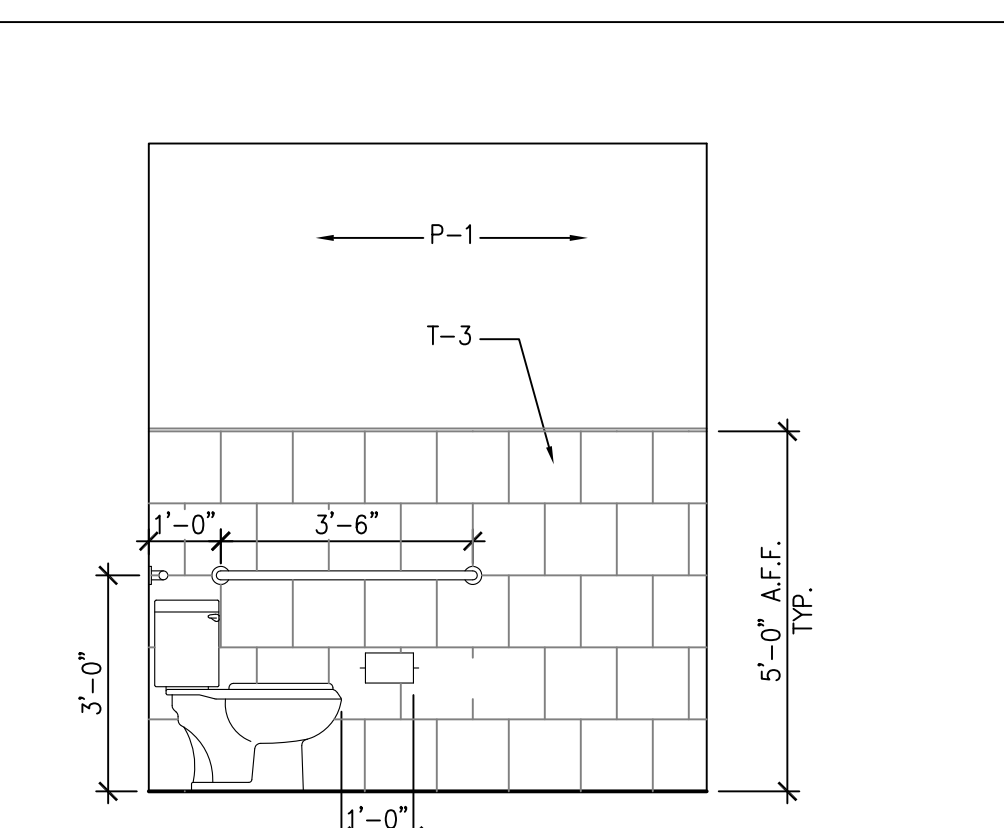


RESTROOM ELEVATION

3/8" = 1'-0" **6**

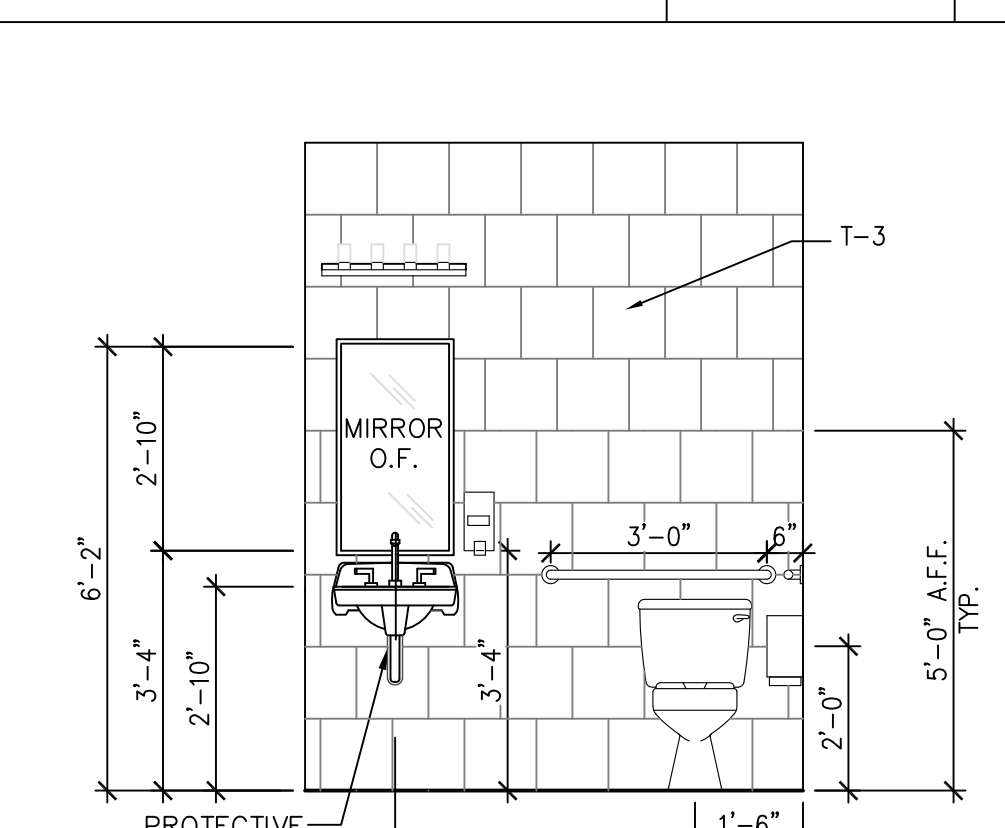


RESTROOM ELEVATION

3/8" = 1'-0" **2**

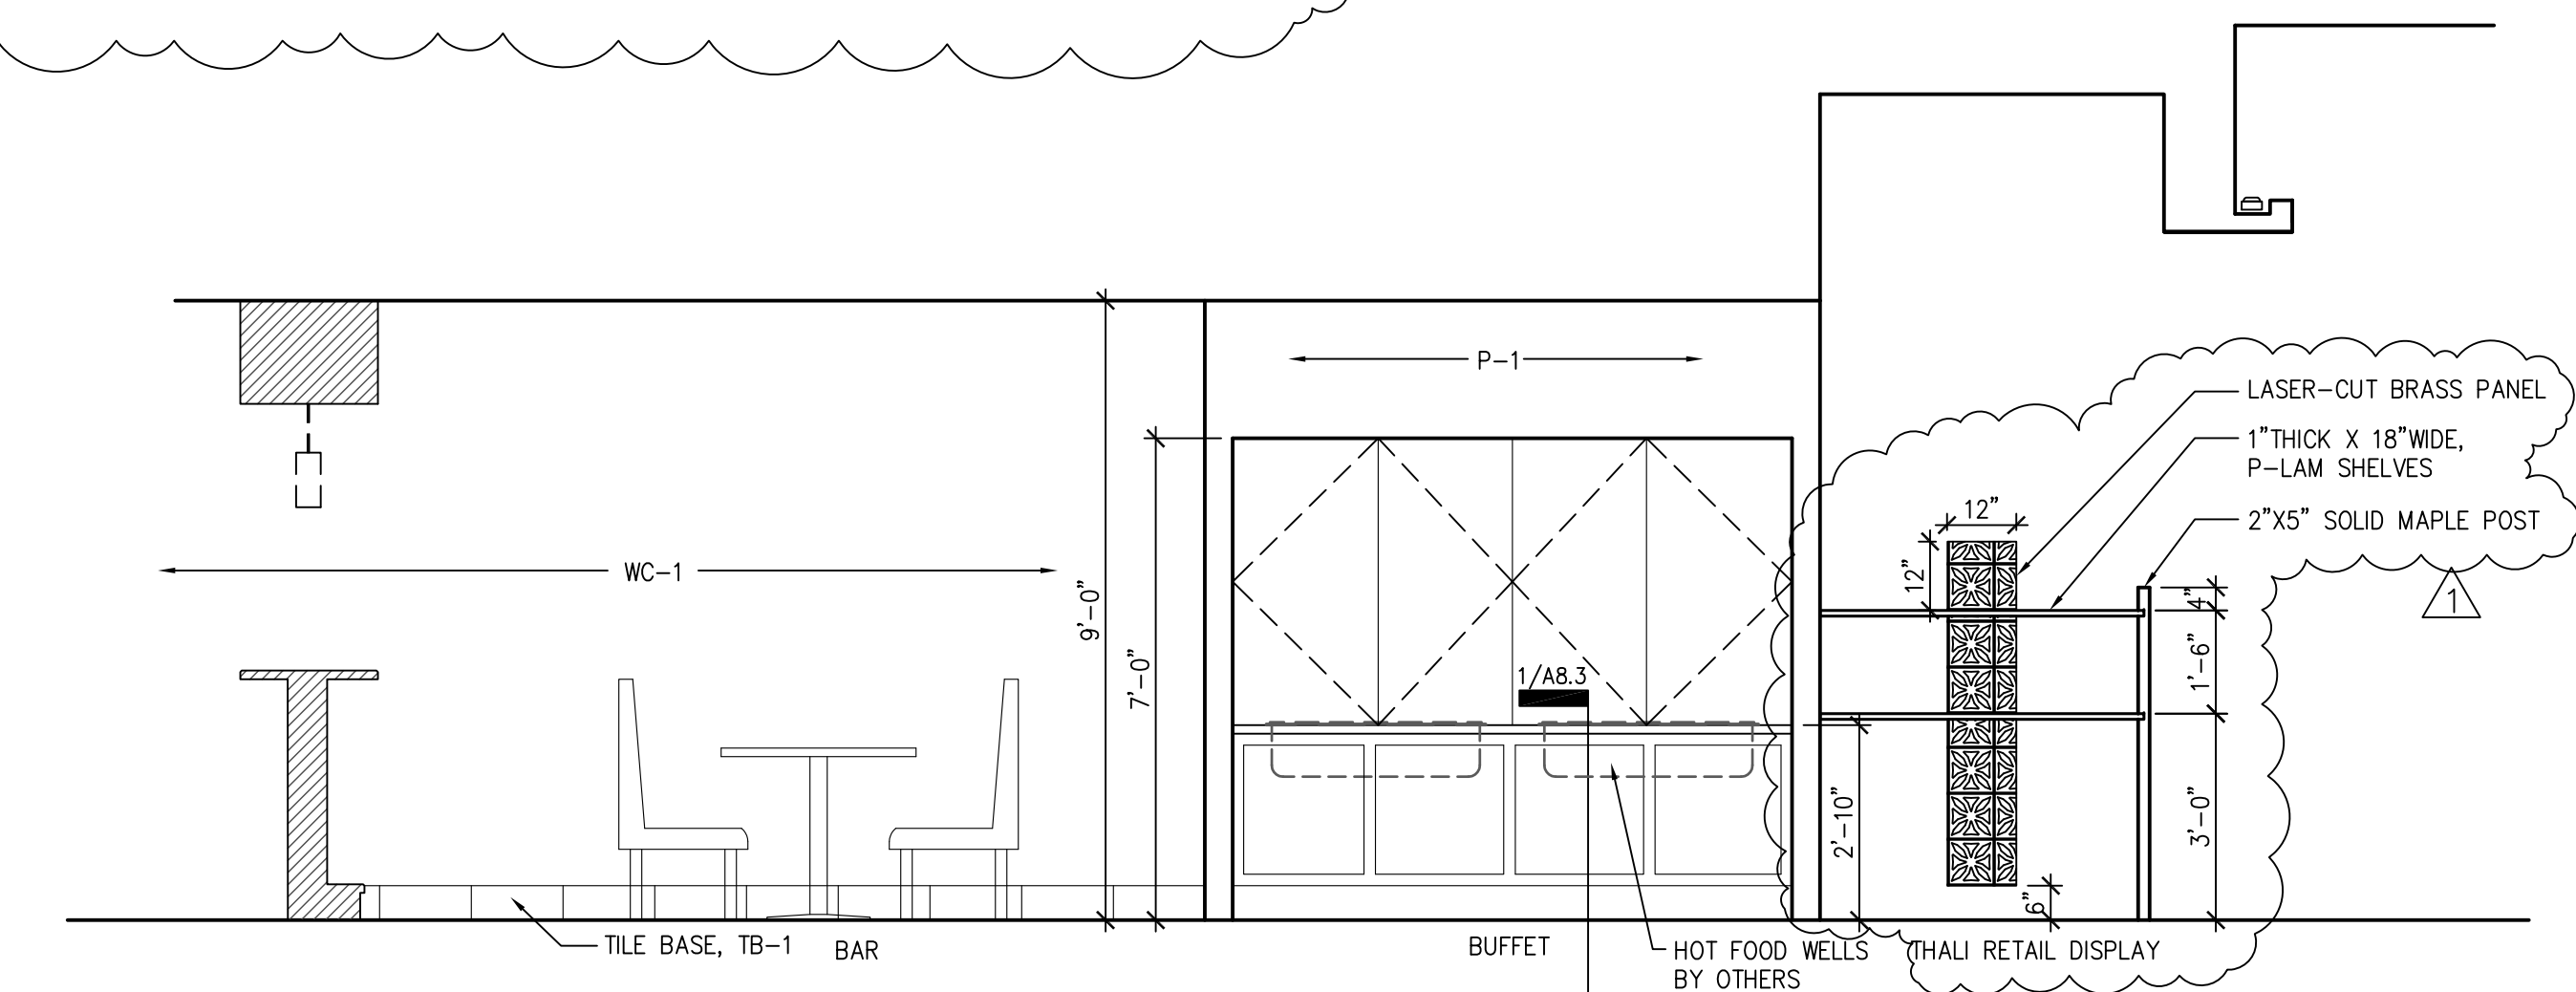

BUFFET

3/8" = 1'-0" **13**

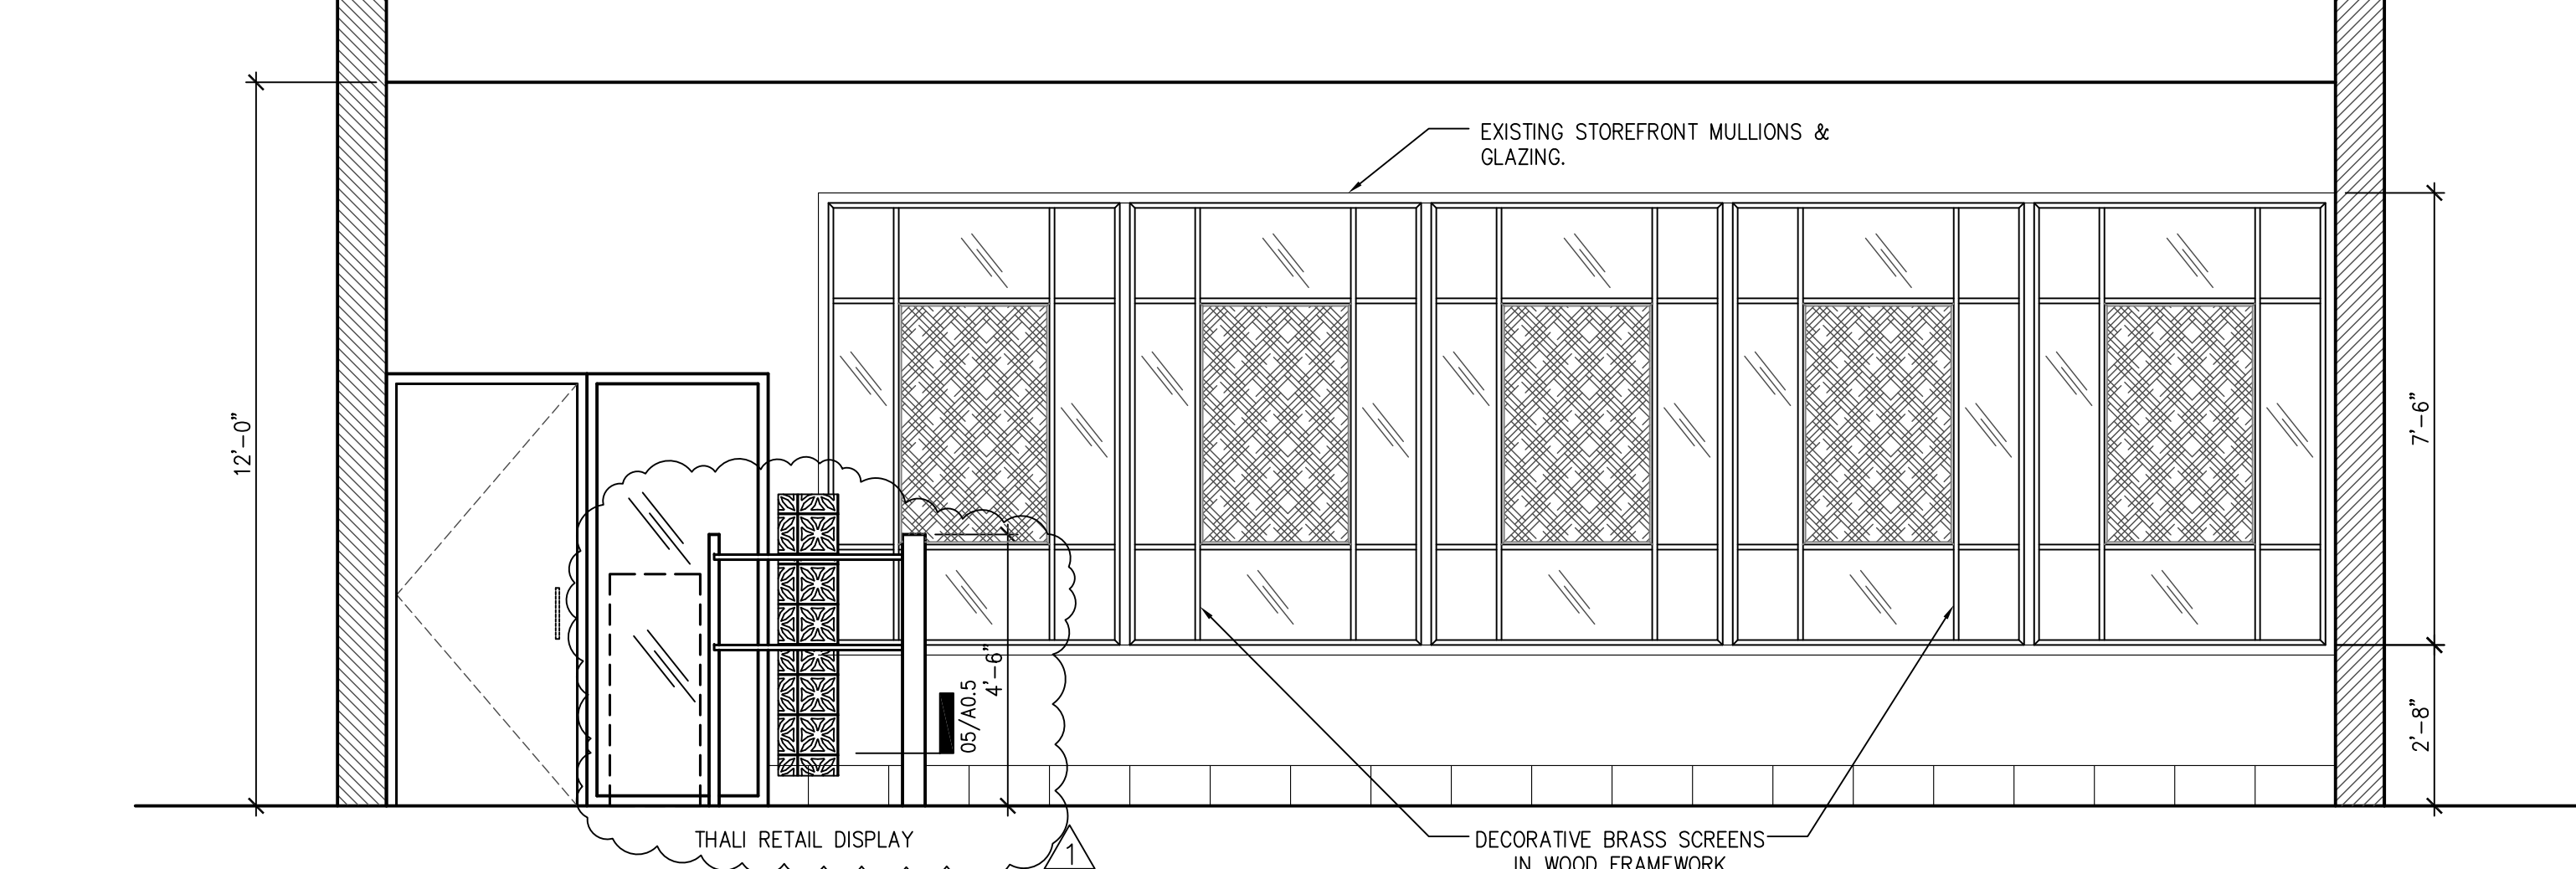

ELEVATION @ ENTRANCE

3/8" = 1'-0" **1**