



ISSUE
 01-12-12 ISSUED FOR REVIEW
 01-25-12 ISSUED FOR PERMIT
 02-16-12 ISSUED FOR BIDDING



9575 Katy Frewy., #200
 Houston, Texas 77024
 tel: 713.722.7071
 fax: 713.722.7072

CONSULTANTS
 Holste & Associates, Inc.
 MEP Engineers

PROJECT NAME

Maharaja Bhog

PROJECT ADDRESS
 8338 Southwest Freeway
 Houston, Texas 77074



PROJECT NUMBER
 11078

SHEET NAME


MILLWORK
 DETAILS

SHEET NUMBER


A8.3

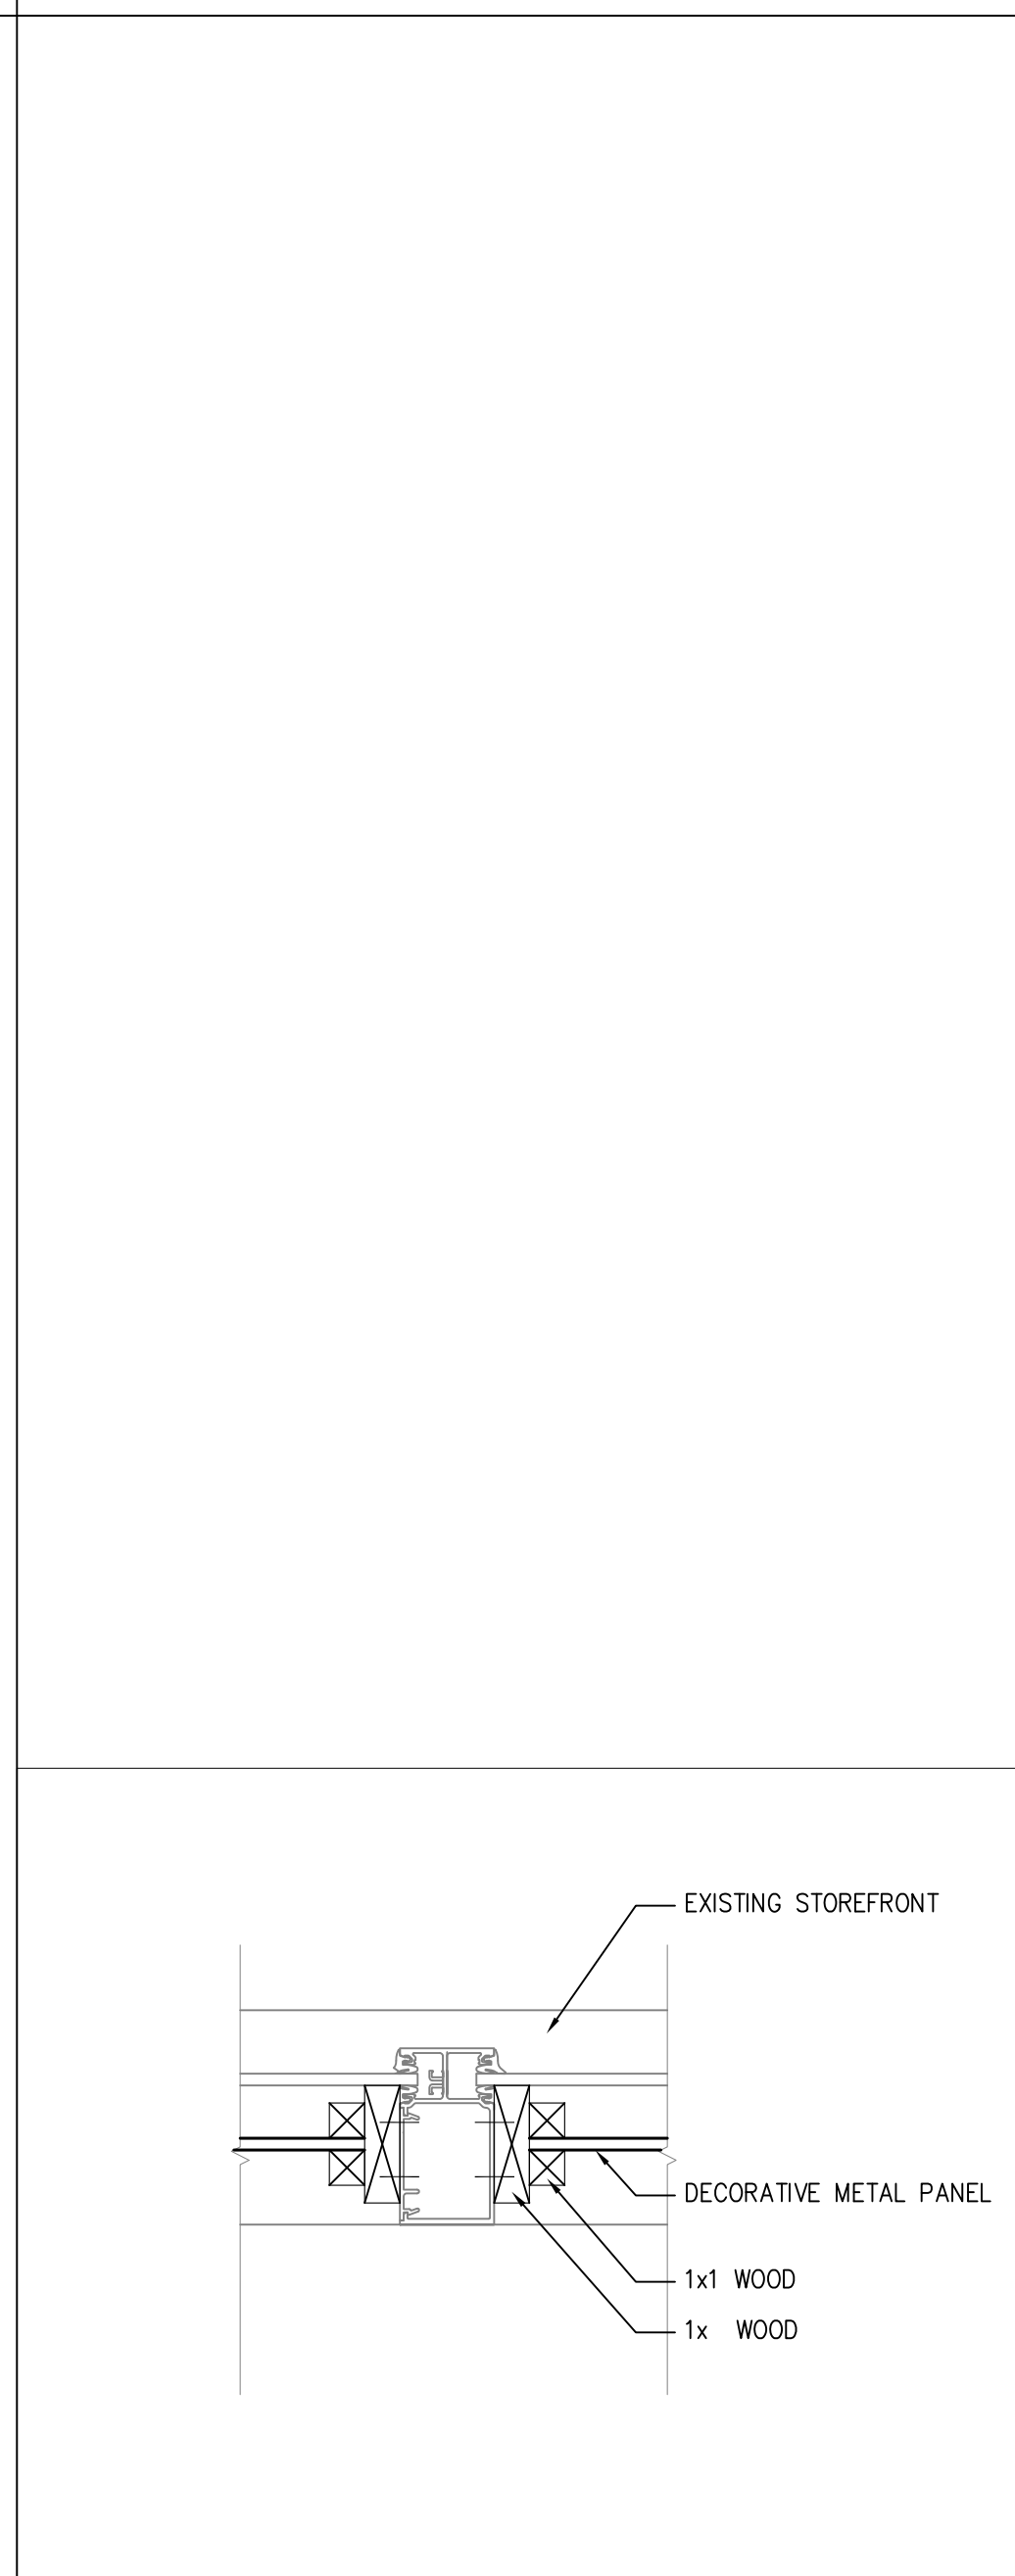 

JAMB DETAIL 3" = 1'-0" 10

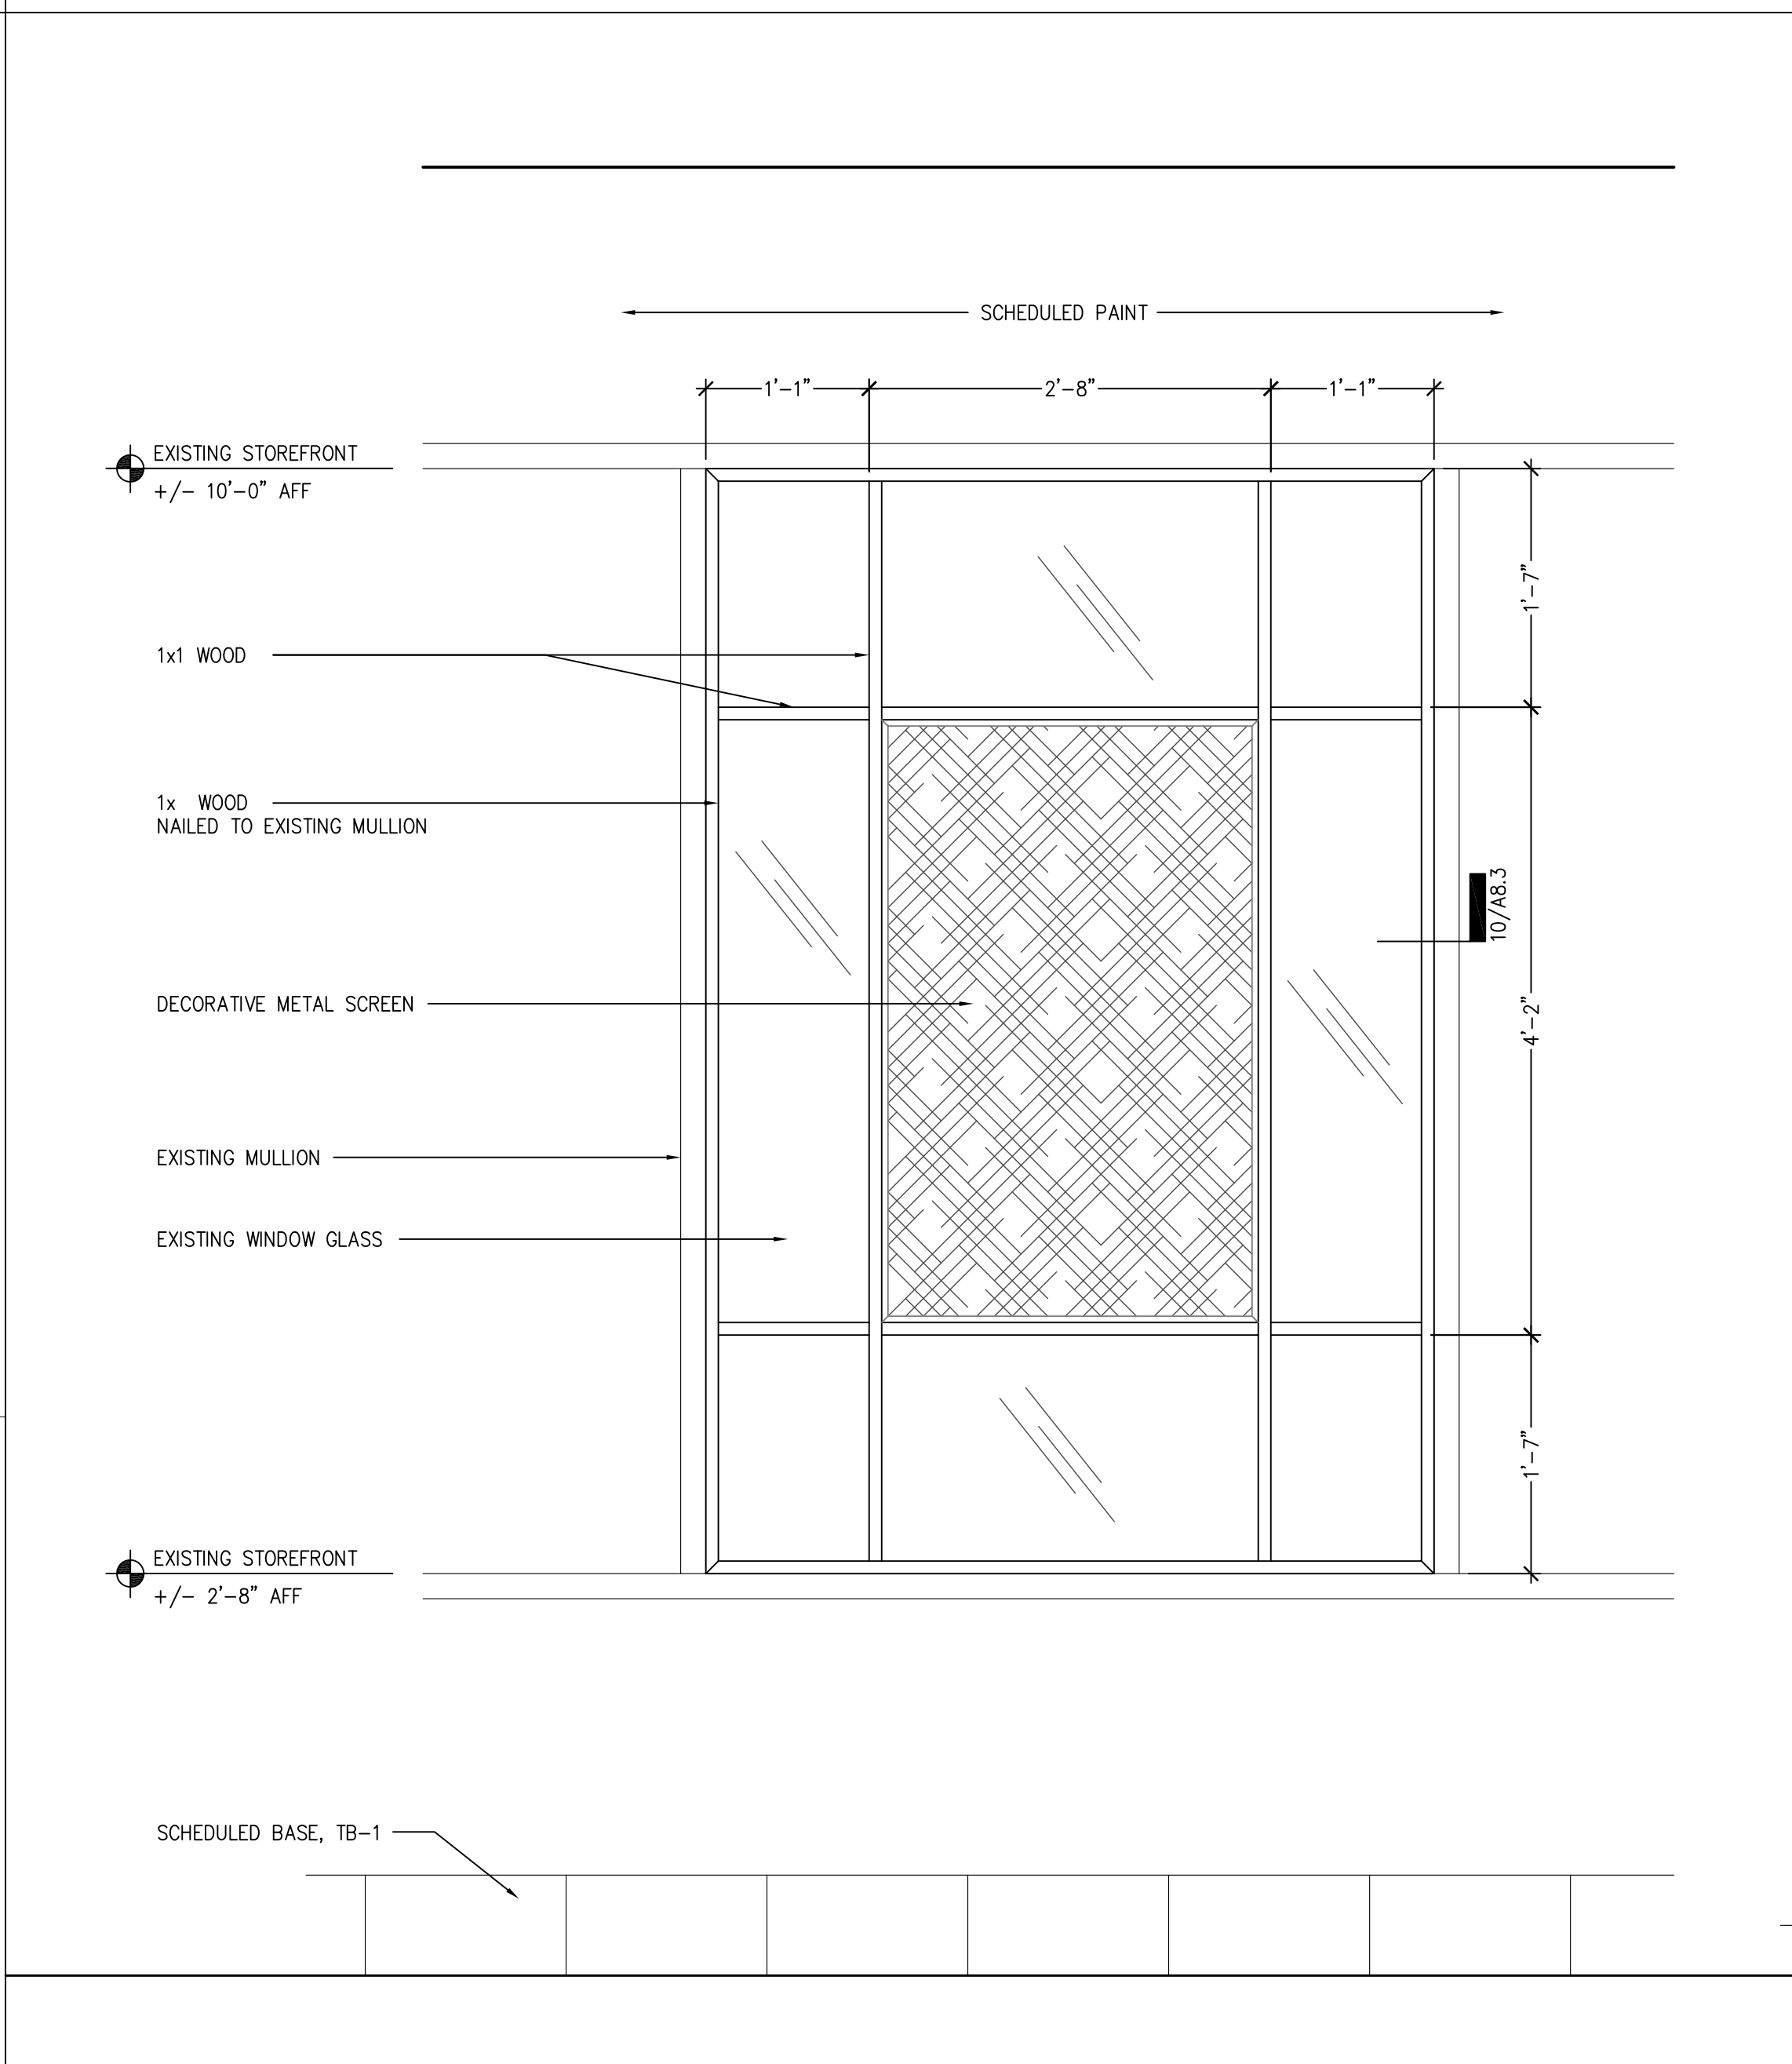

WINDOW DECORATIVE SCREENS 1" = 1'-0" 5

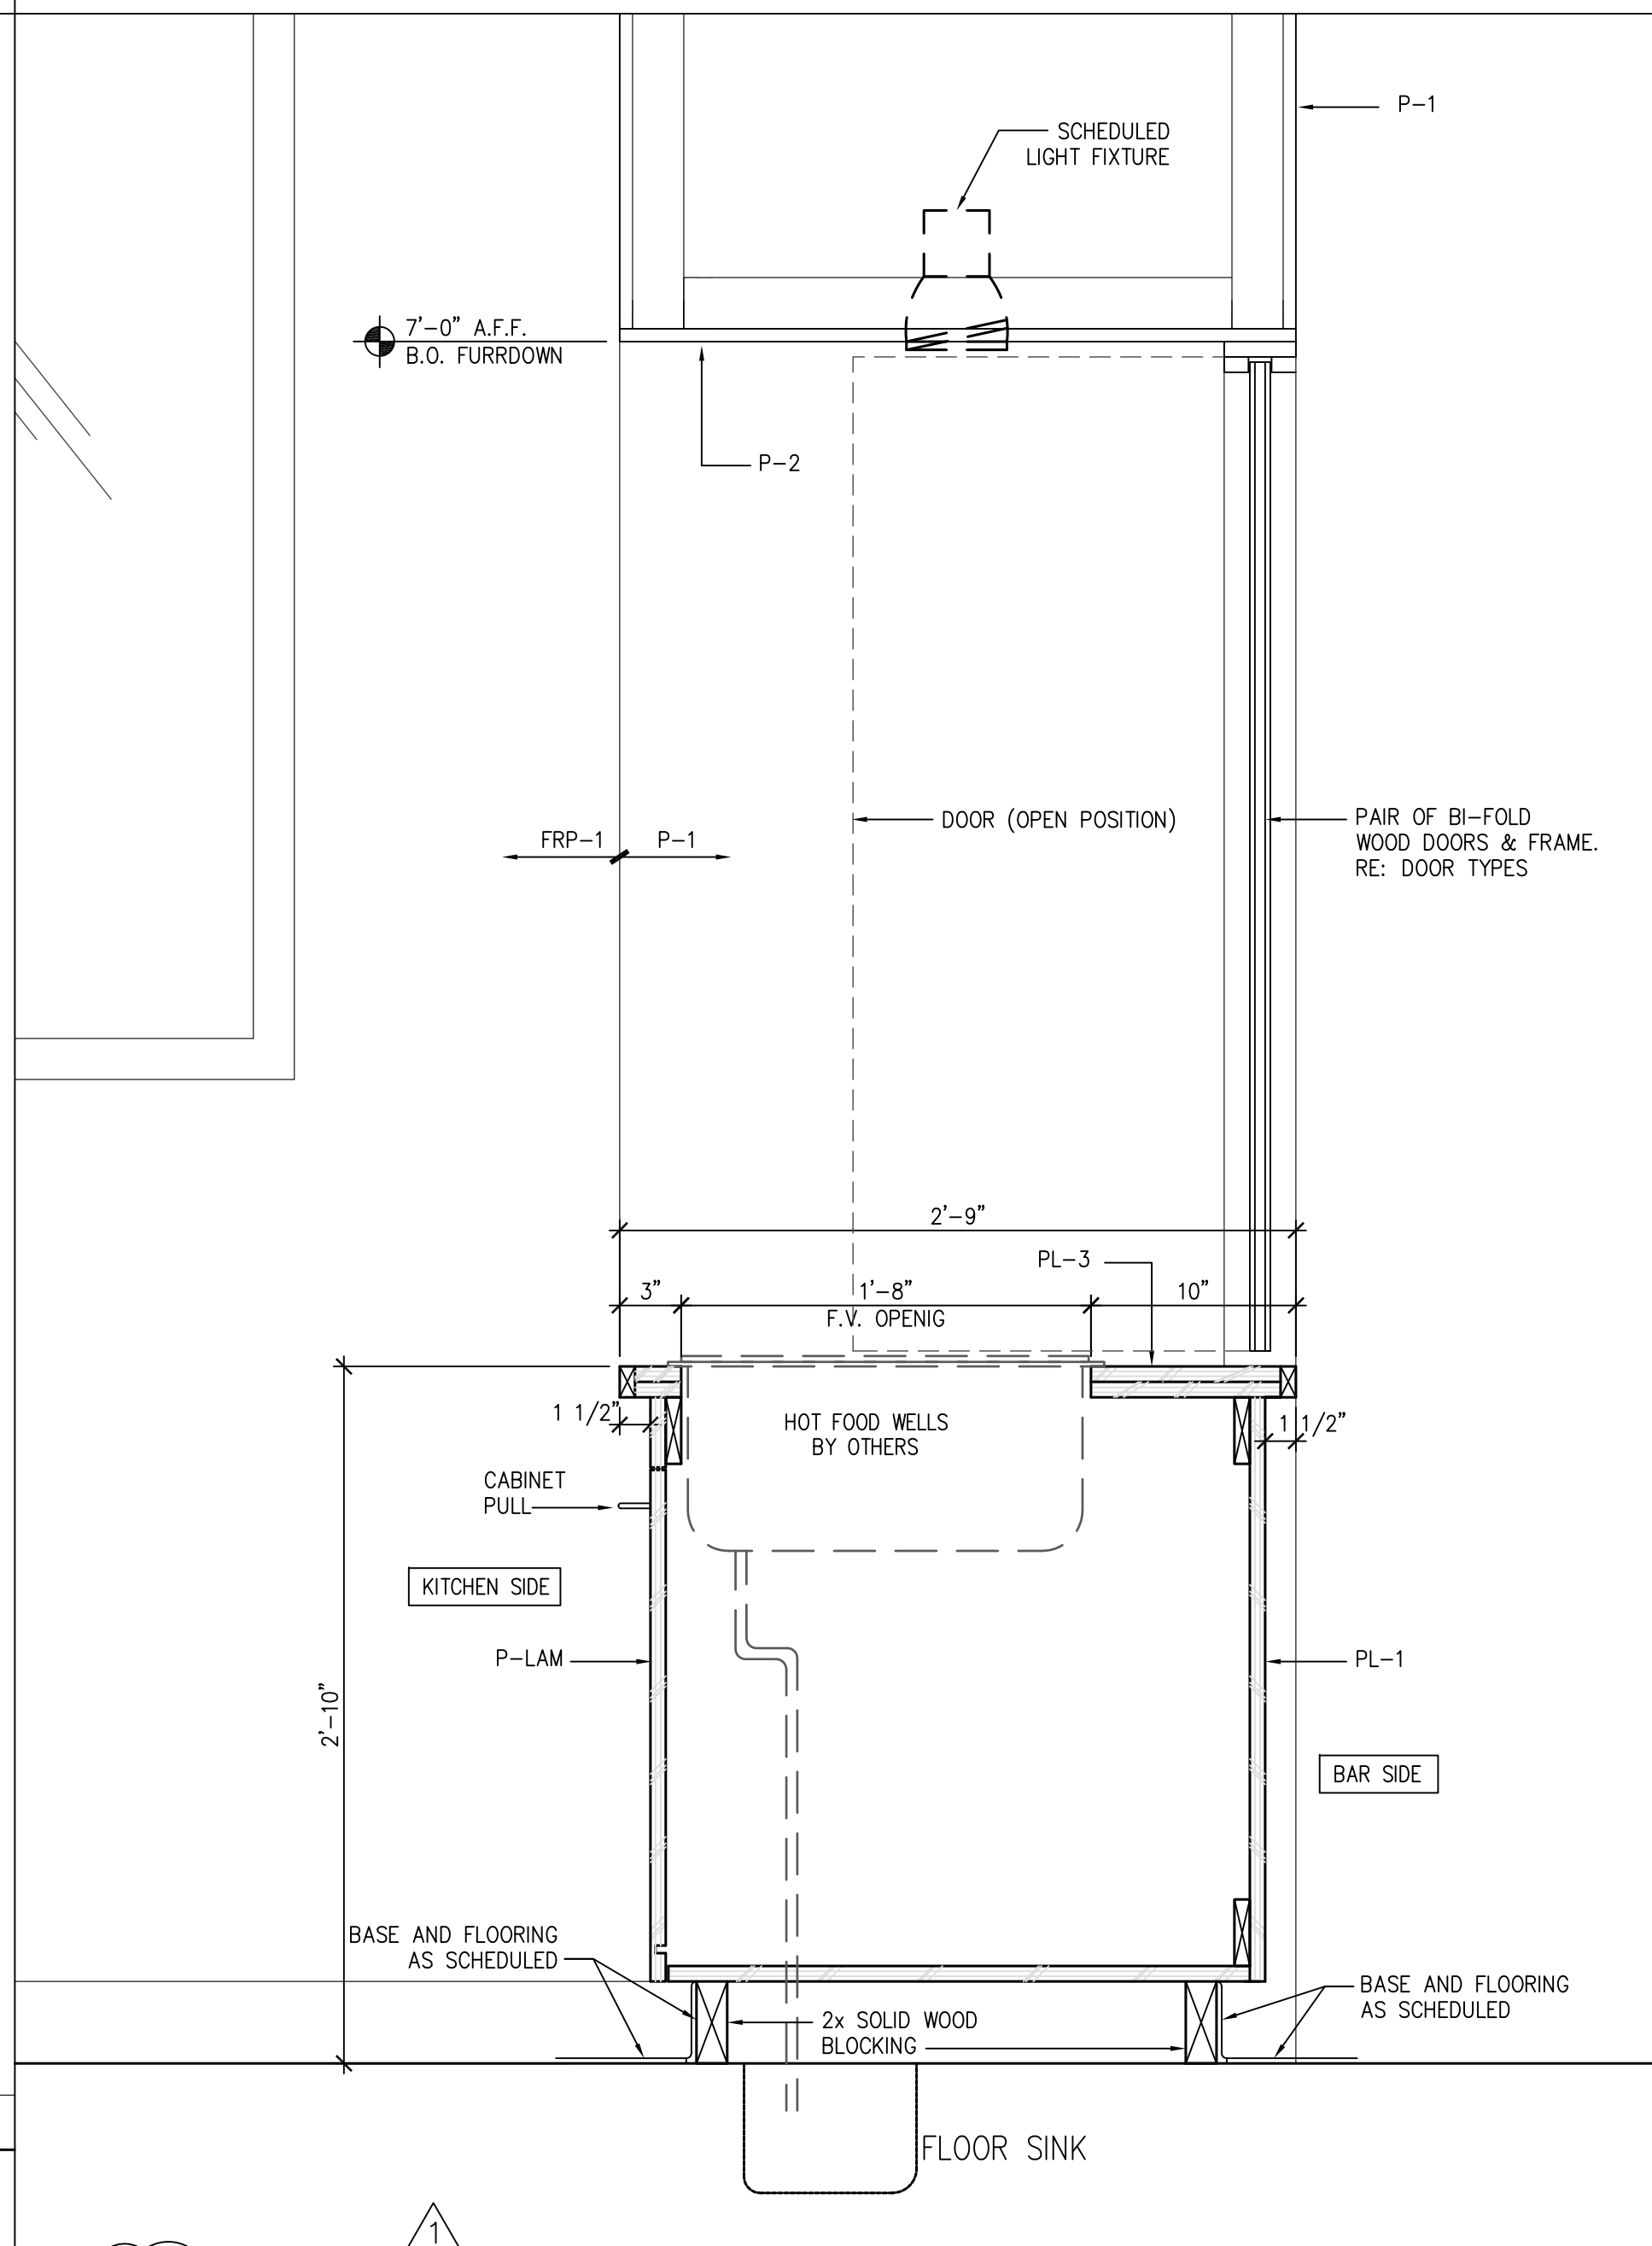

SECTION - BUFFET 1-1/2" = 1'-0" 1