




**CITY OF HOUSTON**  
 DEPARTMENT OF PUBLIC WORKS AND ENGINEERING  
 SANITARY OR STORM SEWER  
 TYPE "A" GRADE INLET  
 (NOT TO SCALE)  
 APPROVED BY: [Signature]  
 CITY ENGINEER  
 DIRECTOR OF PUBLIC WORKS AND ENGINEERING  
 EFF DATE: OCT-01-2002 DWG NO. 02632-01

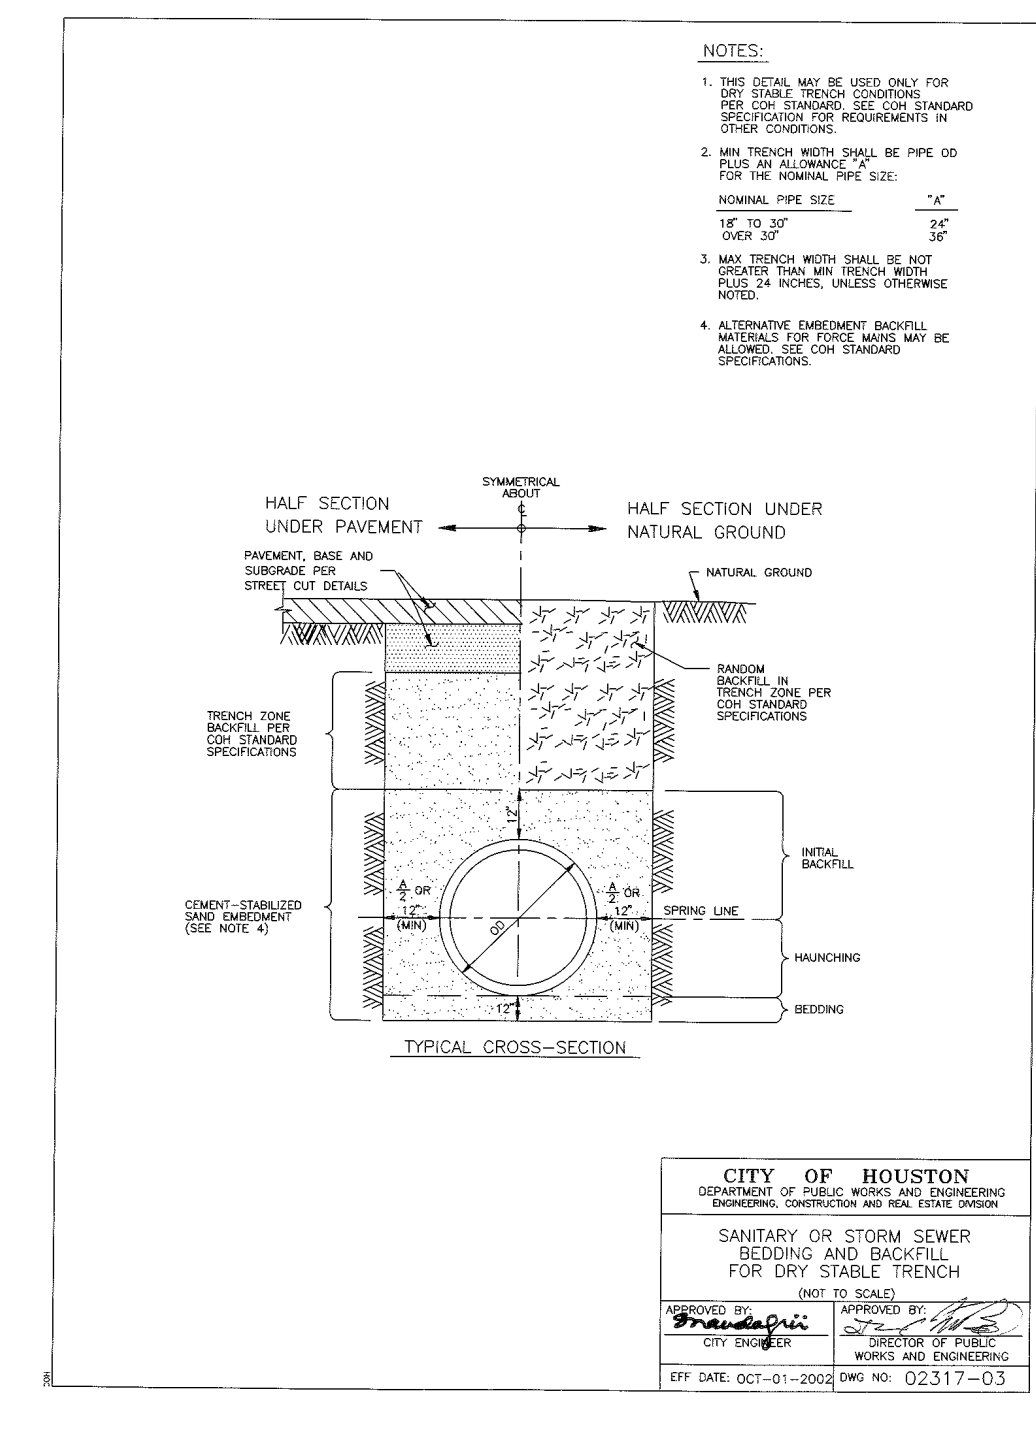


**CITY OF HOUSTON**  
 DEPARTMENT OF PUBLIC WORKS AND ENGINEERING  
 SANITARY OR STORM SEWER  
 TRENCH FOR USE WITH TRENCH  
 (NOT TO SCALE)  
 APPROVED BY: [Signature]  
 CITY ENGINEER  
 DIRECTOR OF PUBLIC WORKS AND ENGINEERING  
 EFF DATE: OCT-01-2002 DWG NO. 02317-03

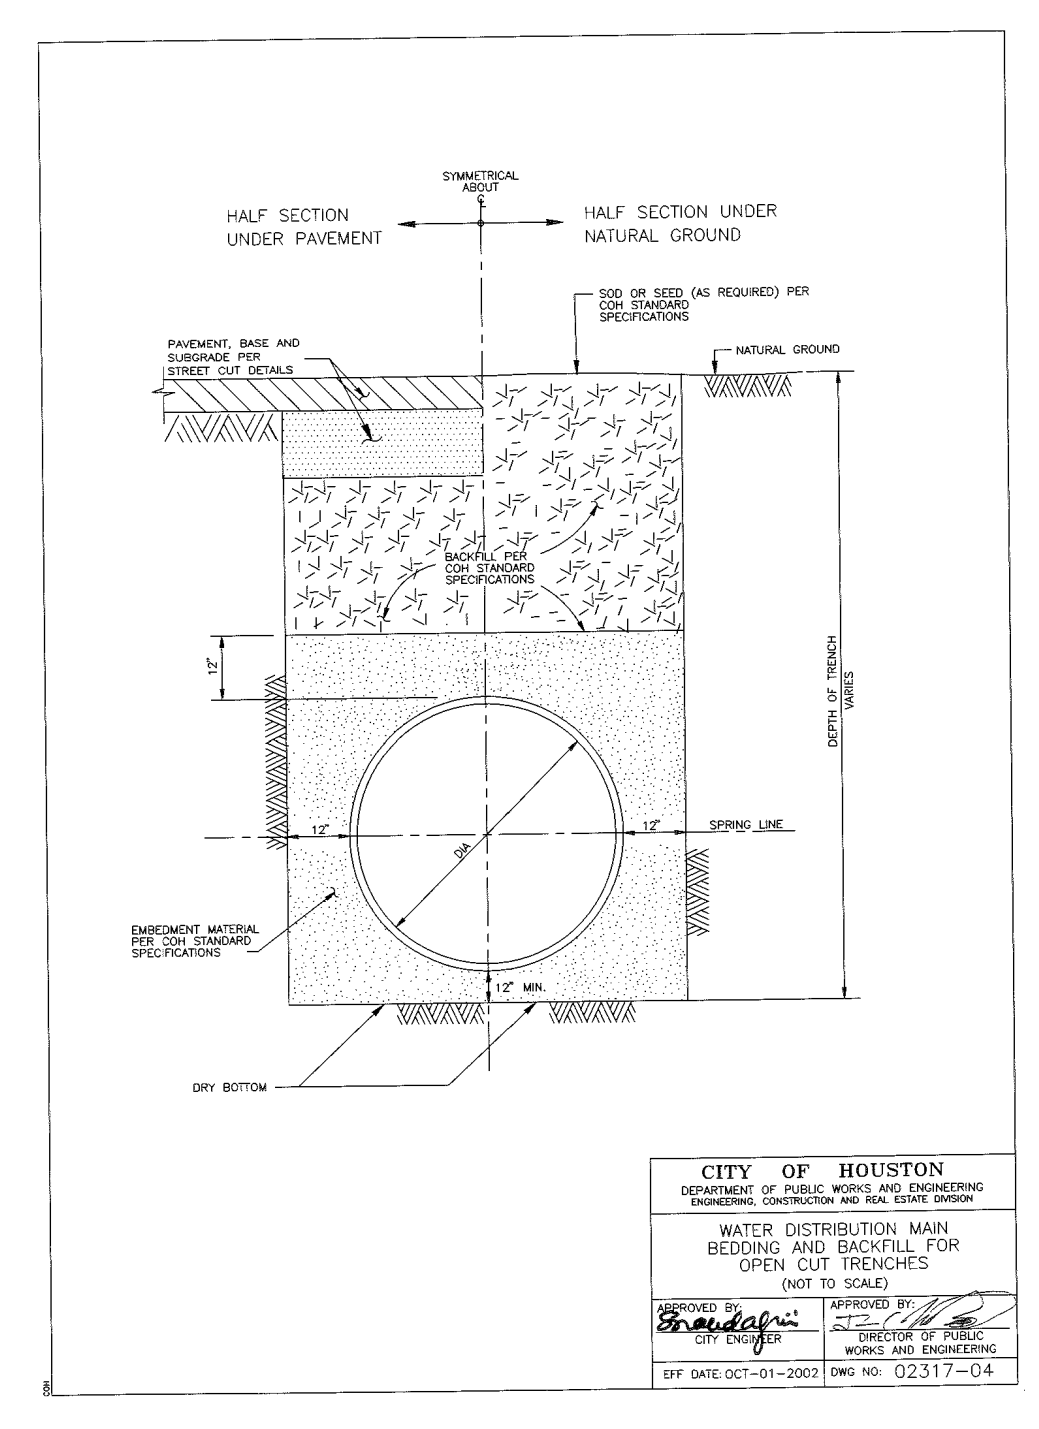


**CITY OF HOUSTON**  
 DEPARTMENT OF PUBLIC WORKS AND ENGINEERING  
 WATER DISTRIBUTION MAIN  
 BEDDING AND BACKFILL FOR  
 OPEN CUT TRENCHES  
 (NOT TO SCALE)  
 APPROVED BY: [Signature]  
 CITY ENGINEER  
 DIRECTOR OF PUBLIC WORKS AND ENGINEERING  
 EFF DATE: OCT-01-2002 DWG NO. 02317-04

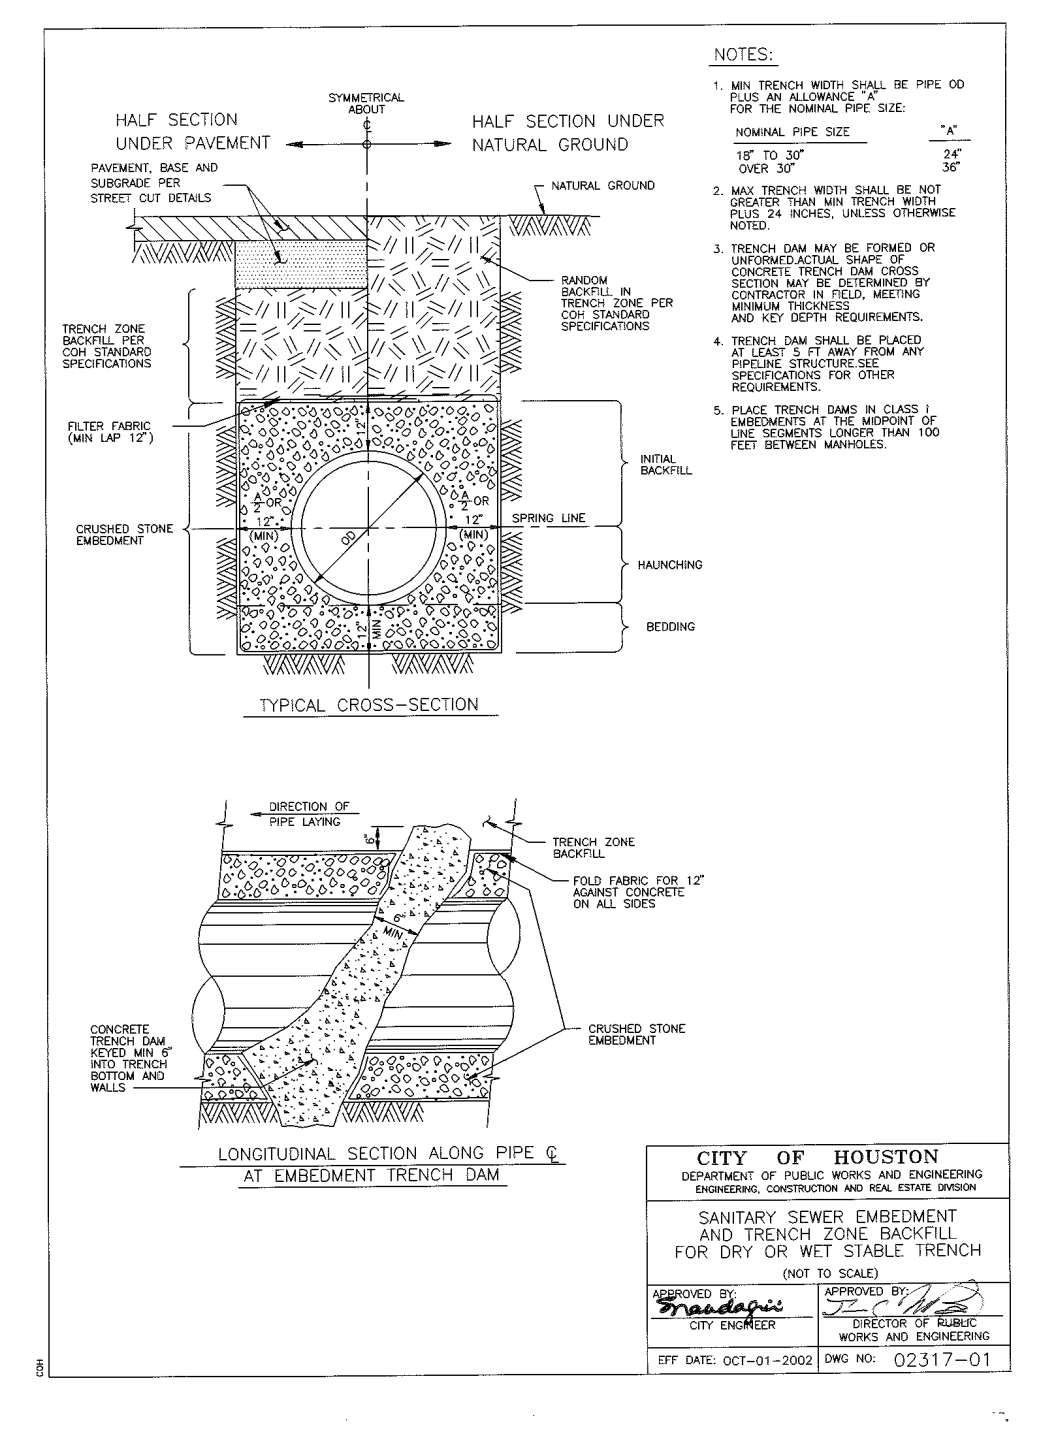


**CITY OF HOUSTON**  
 DEPARTMENT OF PUBLIC WORKS AND ENGINEERING  
 SANITARY SEWER, CEMENTED  
 AND TRENCH ZONE BACKFILL  
 FOR DRY OR WET STABLE TRENCH  
 (NOT TO SCALE)  
 APPROVED BY: [Signature]  
 CITY ENGINEER  
 DIRECTOR OF PUBLIC WORKS AND ENGINEERING  
 EFF DATE: OCT-01-2002 DWG NO. 02317-03

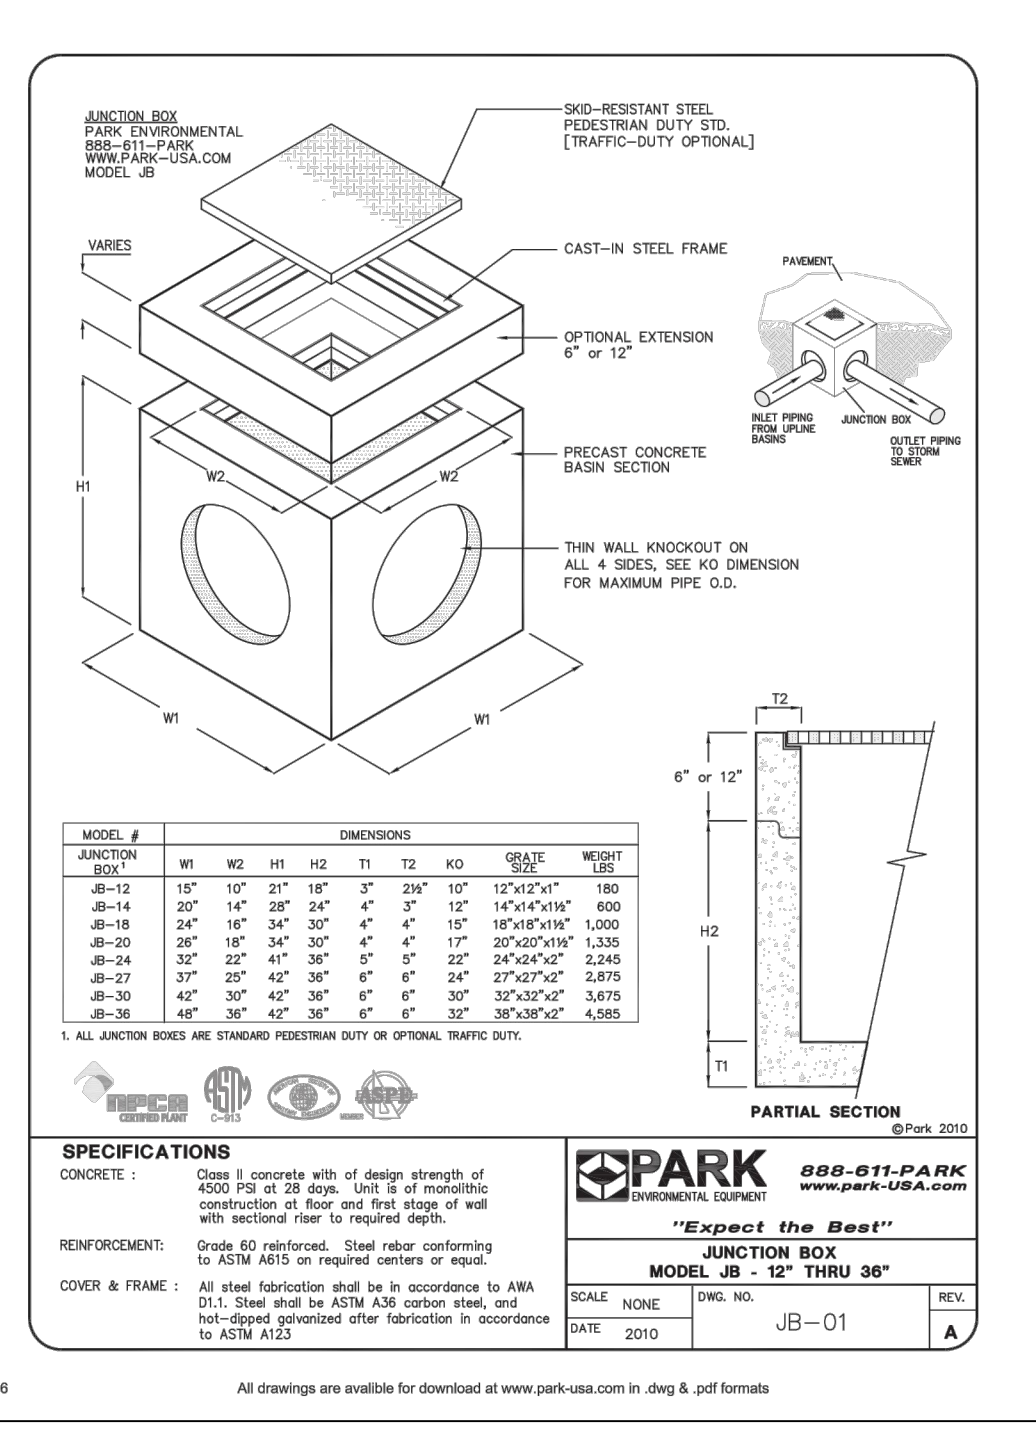


**CITY OF HOUSTON**  
 DEPARTMENT OF PUBLIC WORKS AND ENGINEERING  
 SANITARY SEWER, CEMENTED  
 AND TRENCH ZONE BACKFILL  
 FOR DRY OR WET STABLE TRENCH  
 (NOT TO SCALE)  
 APPROVED BY: [Signature]  
 CITY ENGINEER  
 DIRECTOR OF PUBLIC WORKS AND ENGINEERING  
 EFF DATE: OCT-01-2002 DWG NO. 02317-03

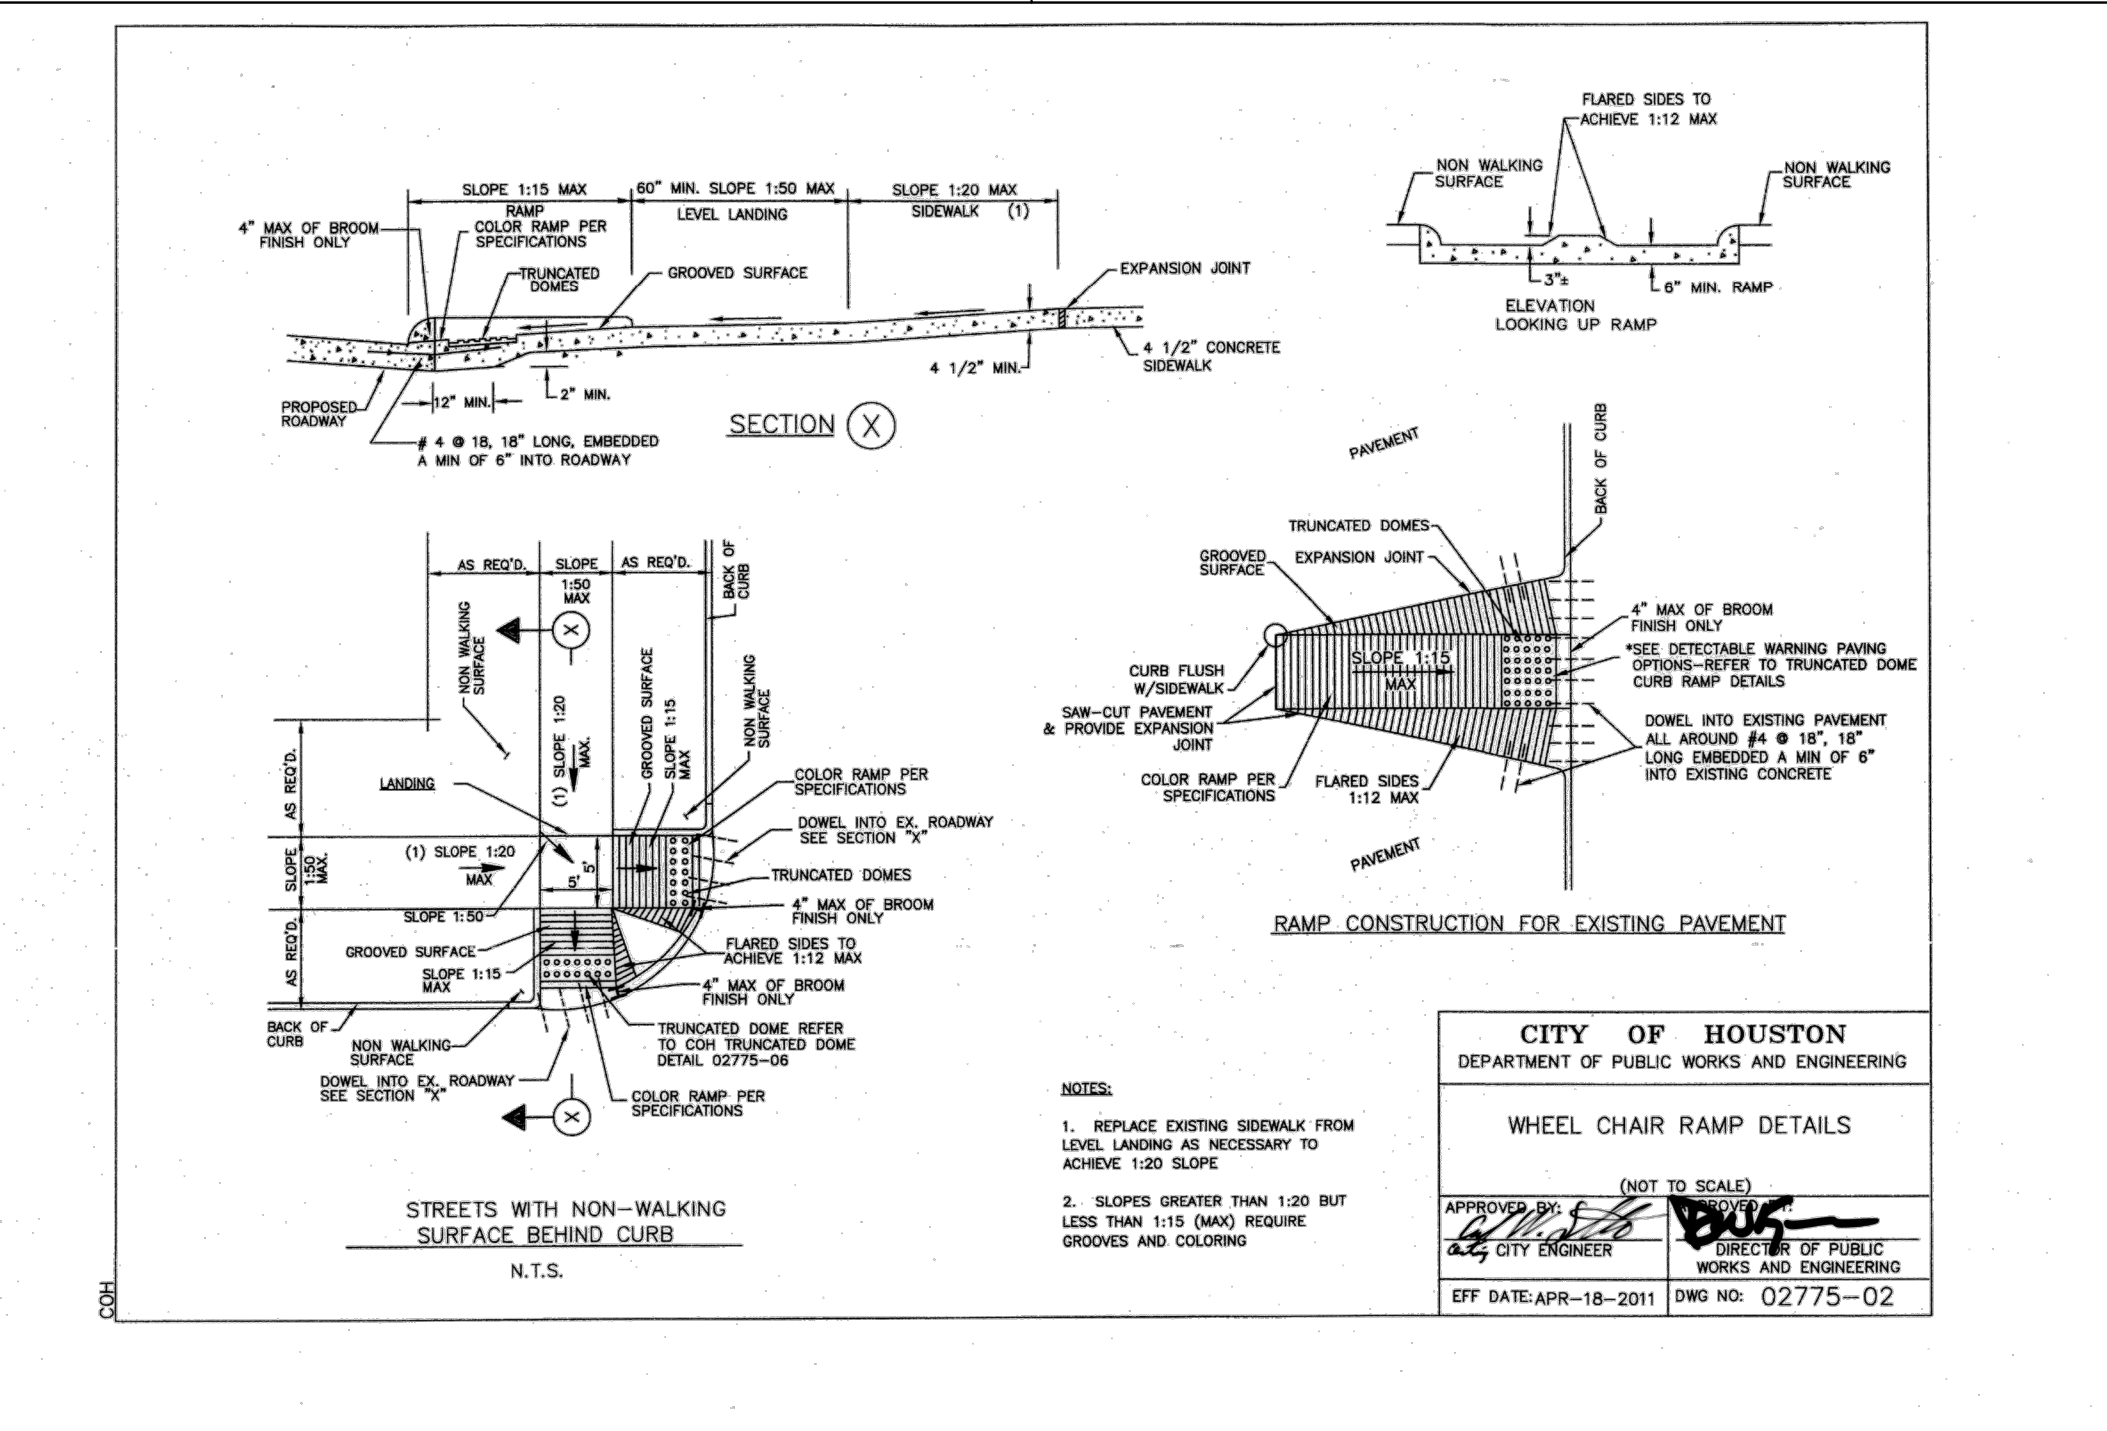

**CITY OF HOUSTON**  
 DEPARTMENT OF PUBLIC WORKS AND ENGINEERING  
 WHEEL CHAIR RAMP DETAILS  
 (NOT TO SCALE)  
 APPROVED BY: [Signature]  
 CITY ENGINEER  
 DIRECTOR OF PUBLIC WORKS AND ENGINEERING  
 EFF DATE: APR-18-2011 DWG NO. 02775-02

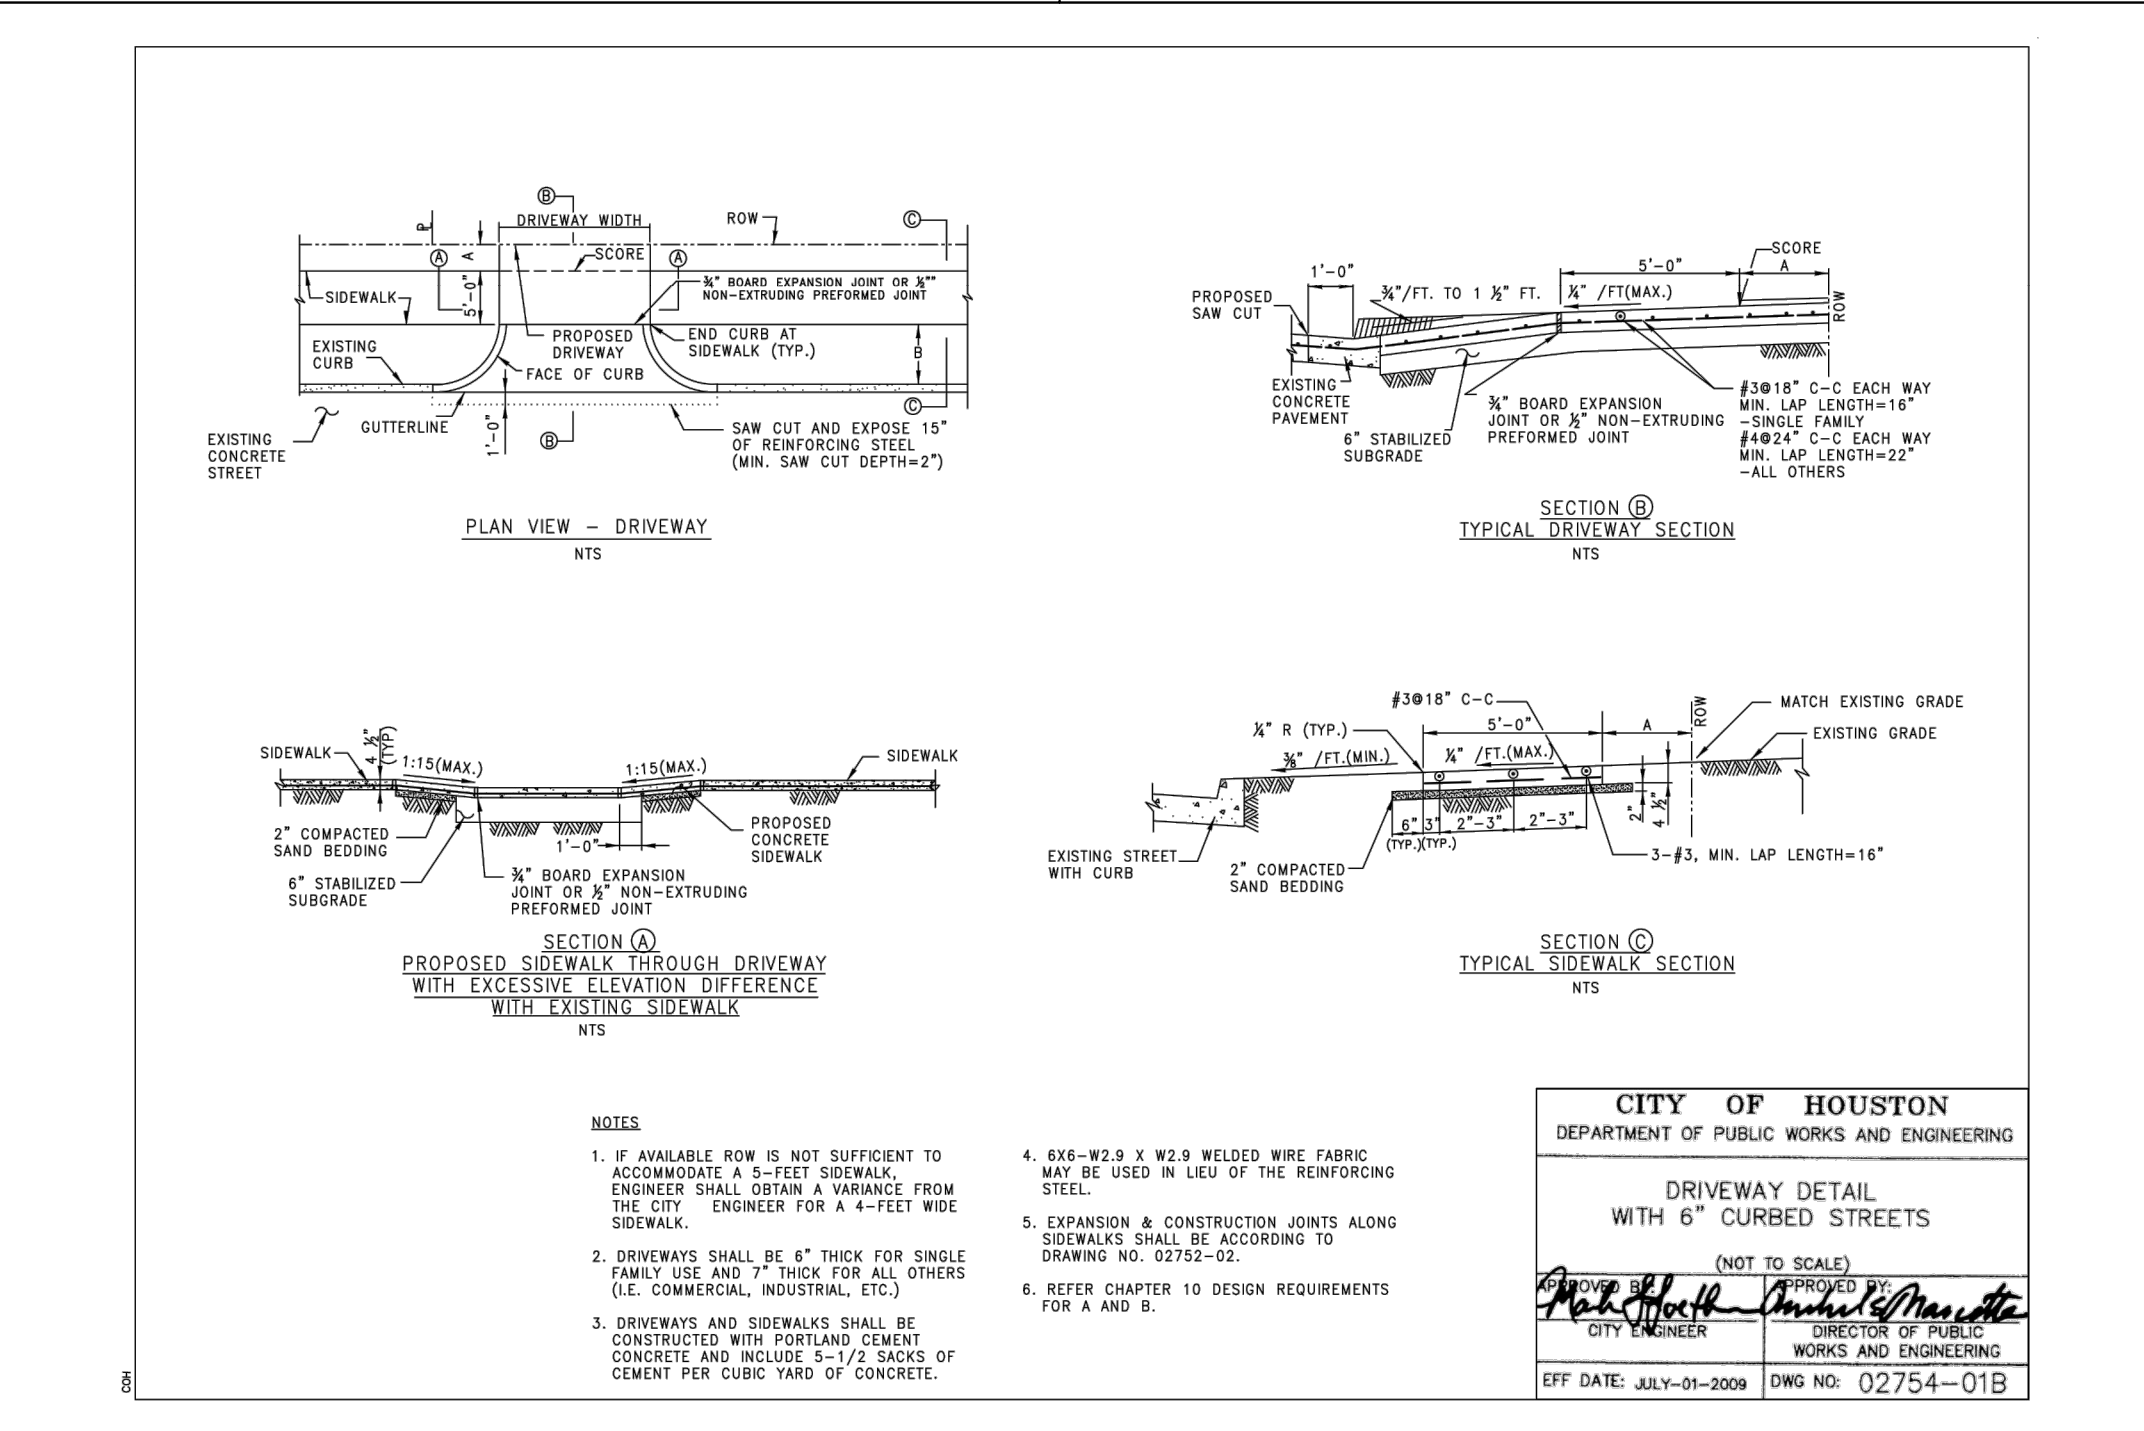

**CITY OF HOUSTON**  
 DEPARTMENT OF PUBLIC WORKS AND ENGINEERING  
 DRIVEWAY DETAIL  
 WITH 6" CURBED STREETS  
 (NOT TO SCALE)  
 APPROVED BY: [Signature]  
 CITY ENGINEER  
 DIRECTOR OF PUBLIC WORKS AND ENGINEERING  
 EFF DATE: JULY-01-2009 DWG NO. 02754-01B

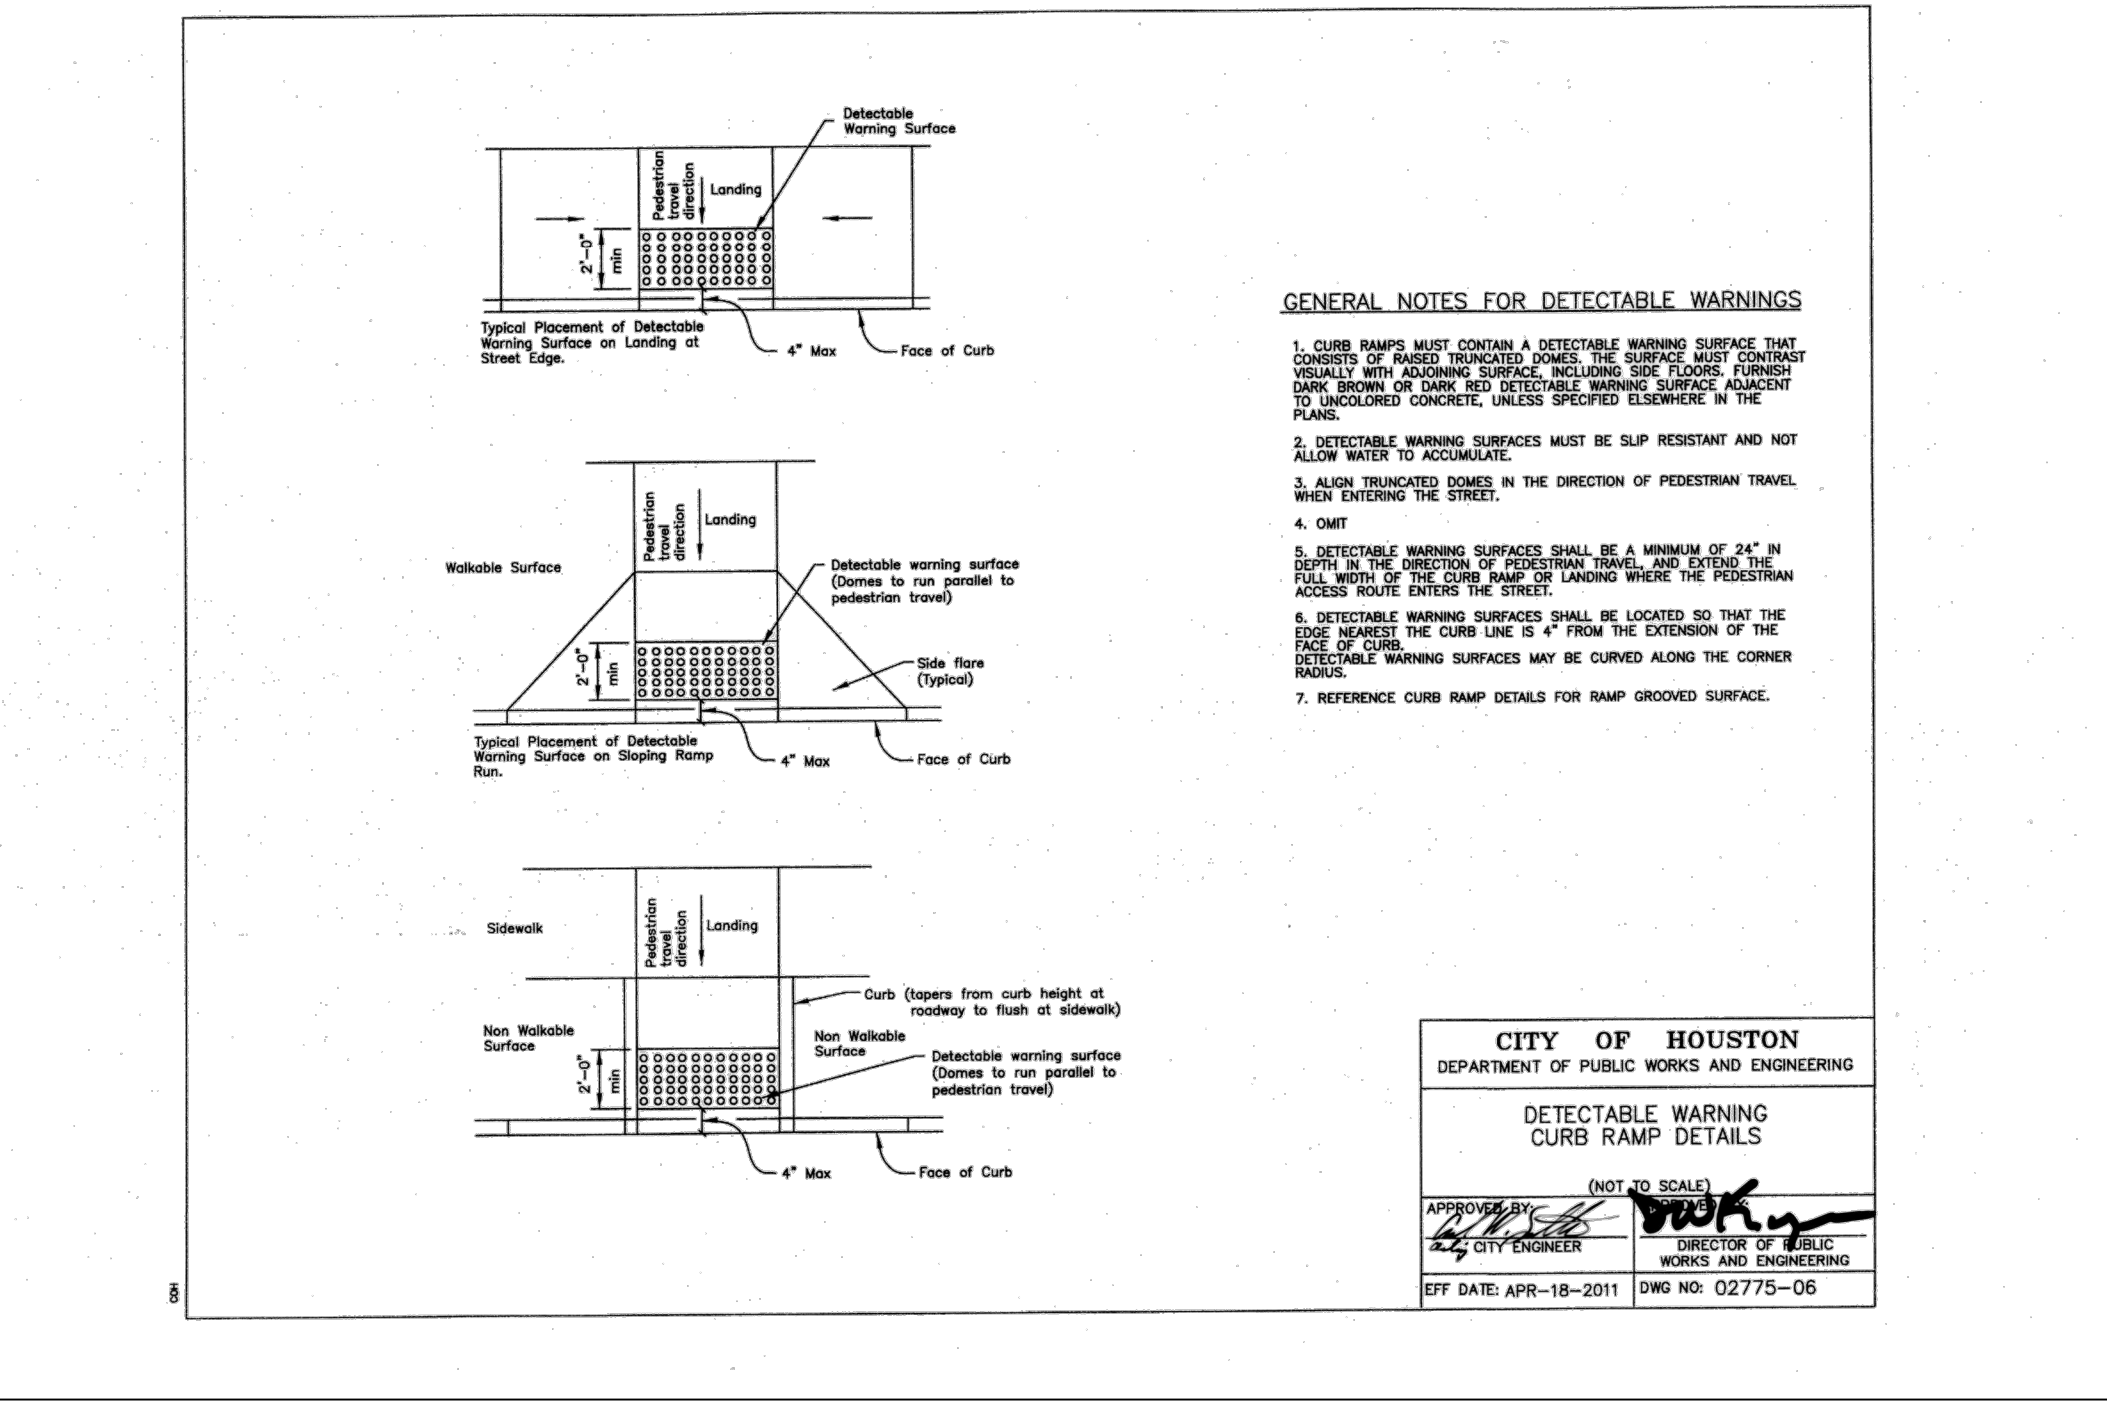

**CITY OF HOUSTON**  
 DEPARTMENT OF PUBLIC WORKS AND ENGINEERING  
 DETECTABLE WARNING  
 CURB RAMP DETAILS  
 (NOT TO SCALE)  
 APPROVED BY: [Signature]  
 CITY ENGINEER  
 DIRECTOR OF PUBLIC WORKS AND ENGINEERING  
 EFF DATE: APR-18-2011 DWG NO. 02775-06



DATE: \_\_\_\_\_  
 PROJECT NO.: \_\_\_\_\_  
 DRAWN BY: \_\_\_\_\_  
 CHECKED BY: \_\_\_\_\_

# Hermes Architects

Members A.I.A.  
 1177 West Loop South, Ste. 500  
 Houston, Texas 77027  
 Tel. 713-785-3644  
 www.hermesarchitects.com  
 Houston • Dallas • Ft. Worth

This document is an instrument of service protected by the copyright law of the United States of America, 17 U.S.C. § 102, and shall not be copied or reproduced without the express written consent of Hermes Architects, Inc.

4 JANUARY 2011

Shaw's Jewelers  
 West Gray  
 1021 West Gray Ave.  
 Houston, Texas

Shaw's Jewelers  
 1014 West Gray Street  
 Houston, Texas 77019

DATE: 1.4.2012  
 PROJECT NO.: 1102100  
 DRAWN BY: DD  
 CHECKED BY: KEM

CONSTRUCTION  
 DETAILS (1 OF 2)