



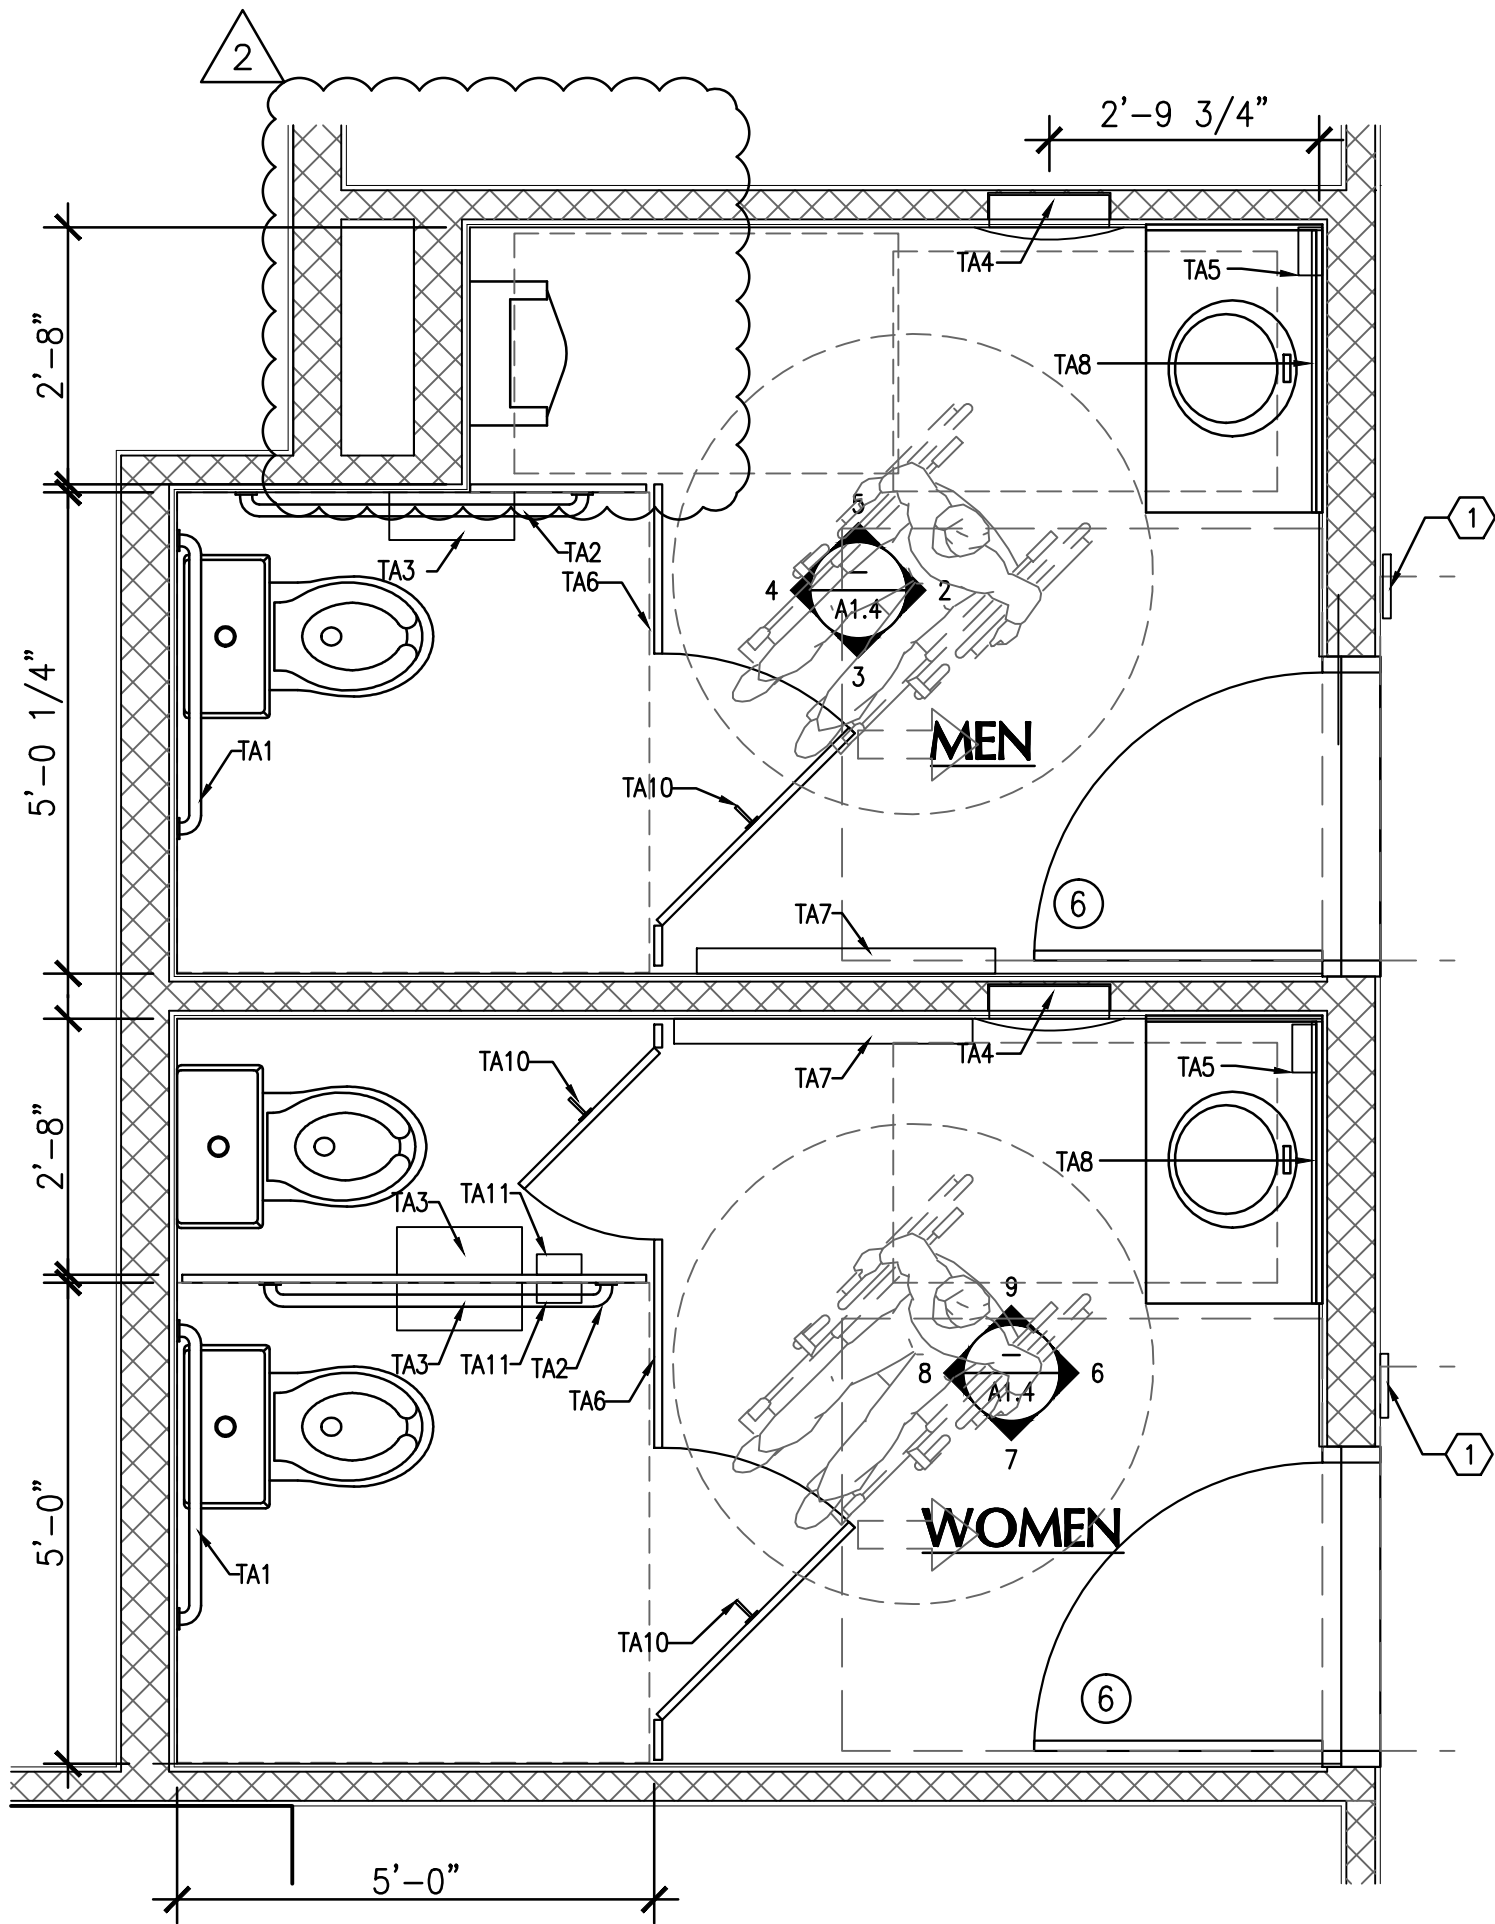

** NOTE: ALL DIMENSIONS ARE FROM FINISH FACE


ENLARGED RESTROOM PLAN
1/2"=1'-0"

1

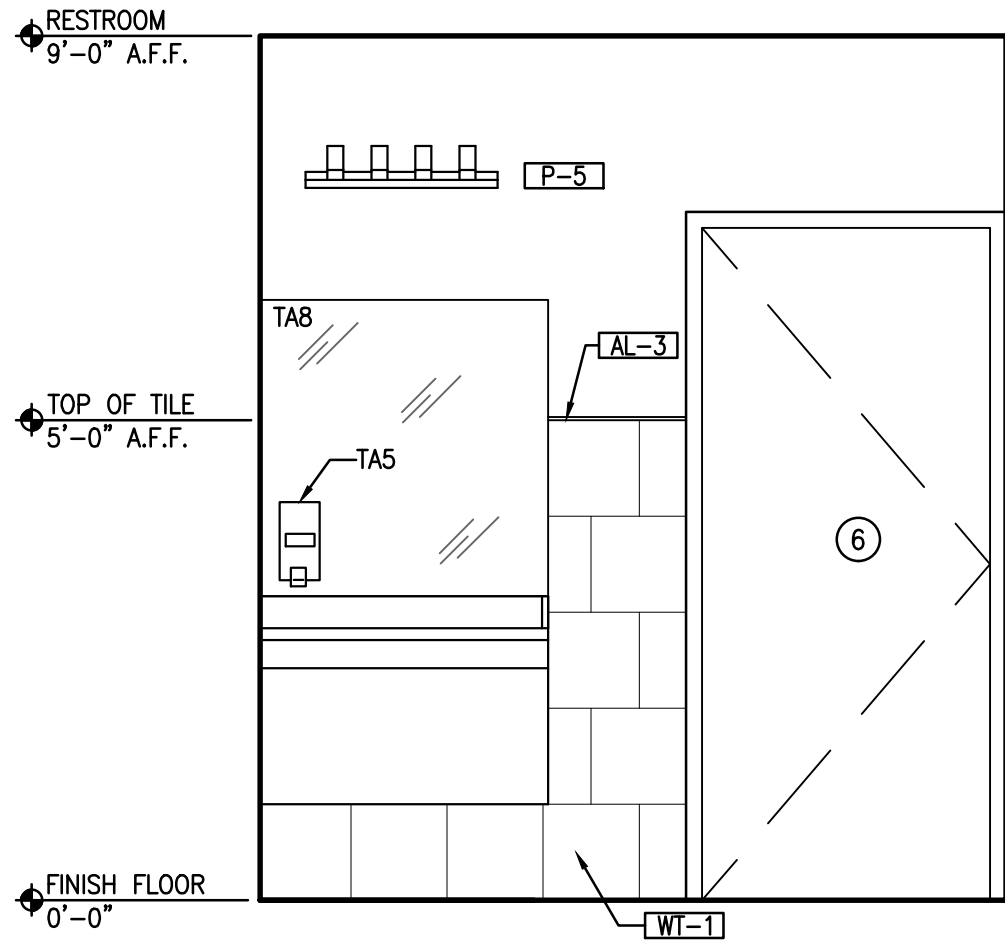


RESTROOM ELEVATION
1/2"=1'-0"

2

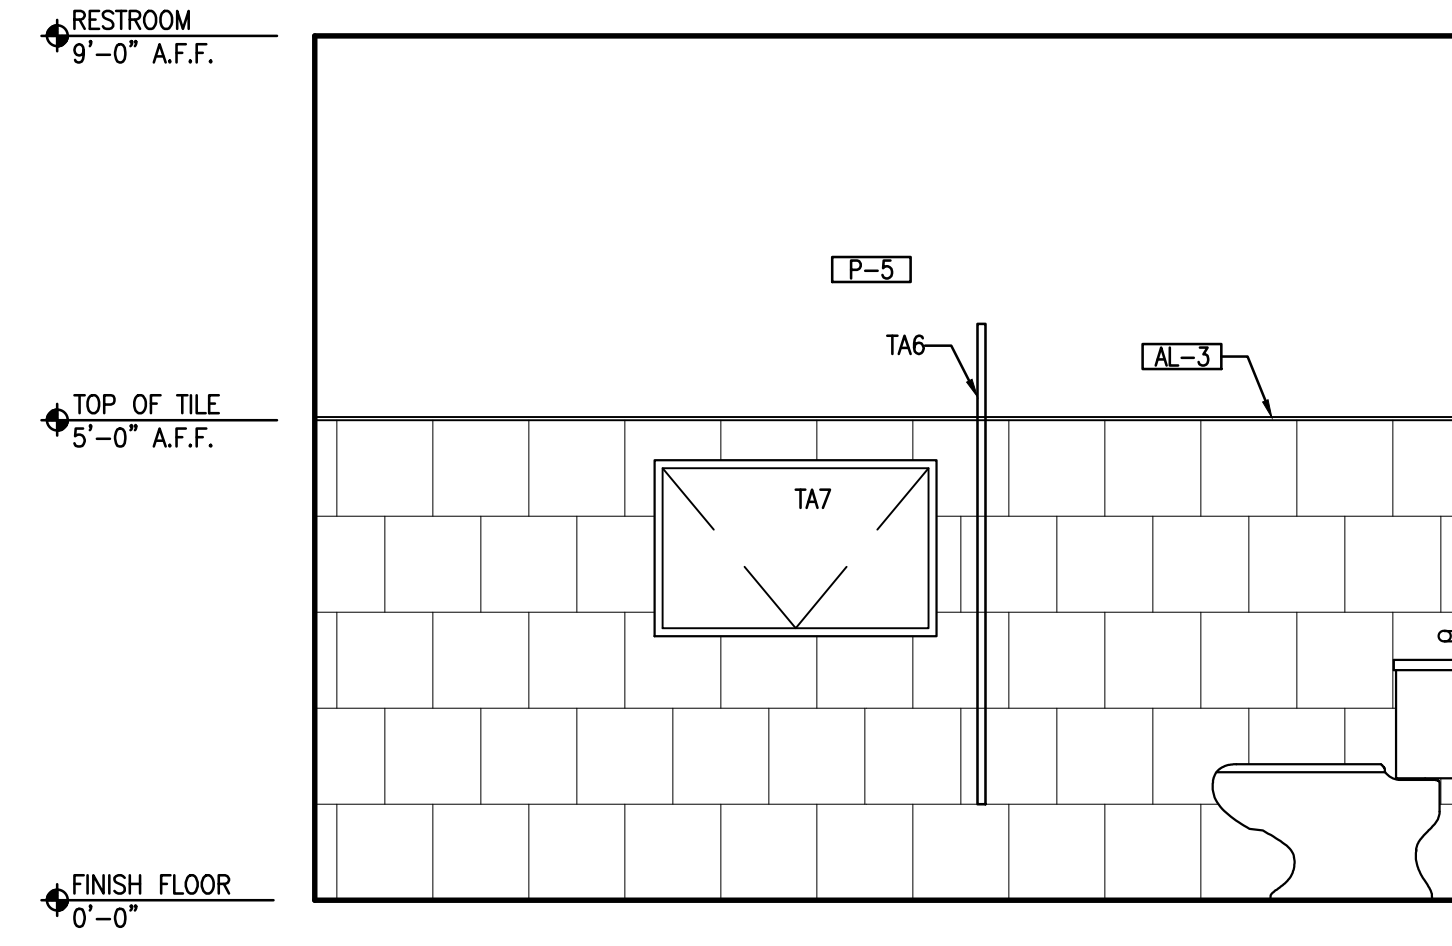


RESTROOM ELEVATION
1/2"=1'-0"

3

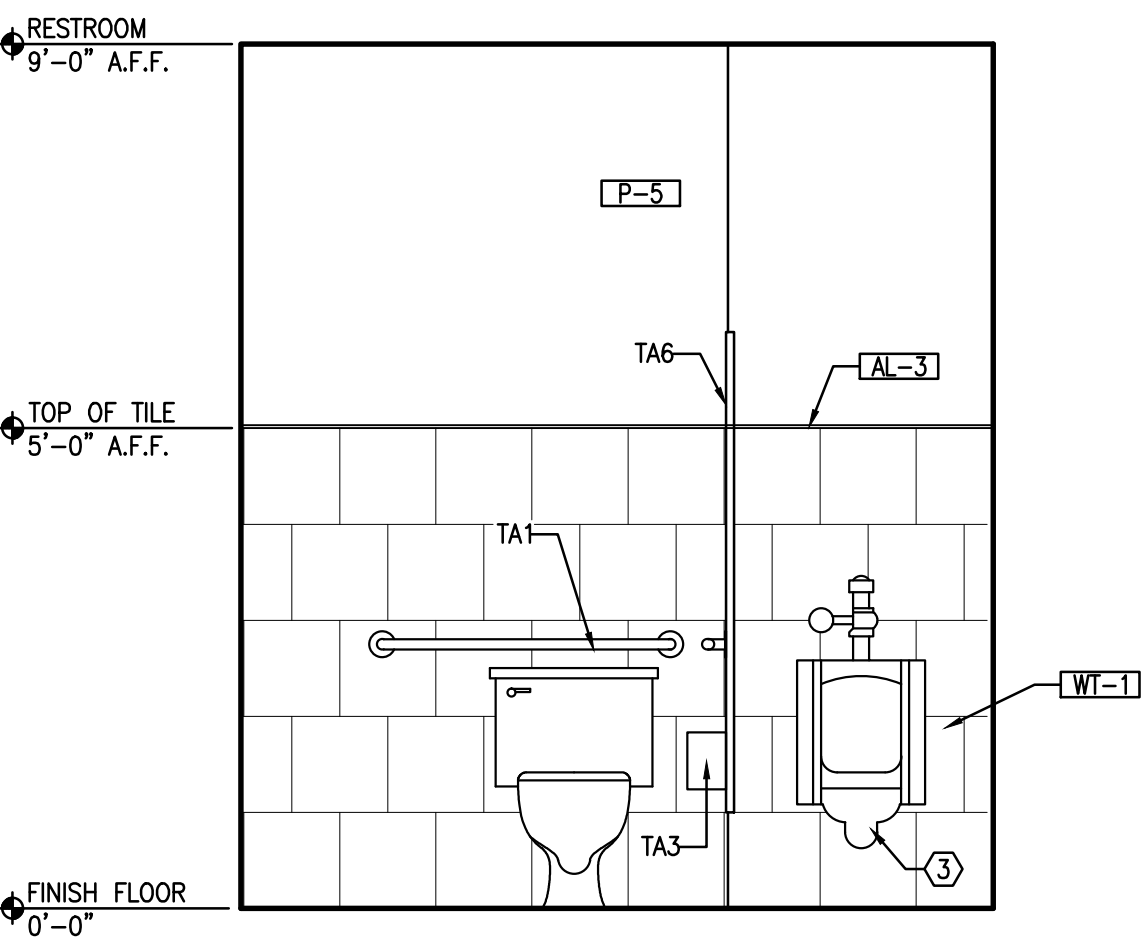


RESTROOM ELEVATION
1/2"=1'-0"

4

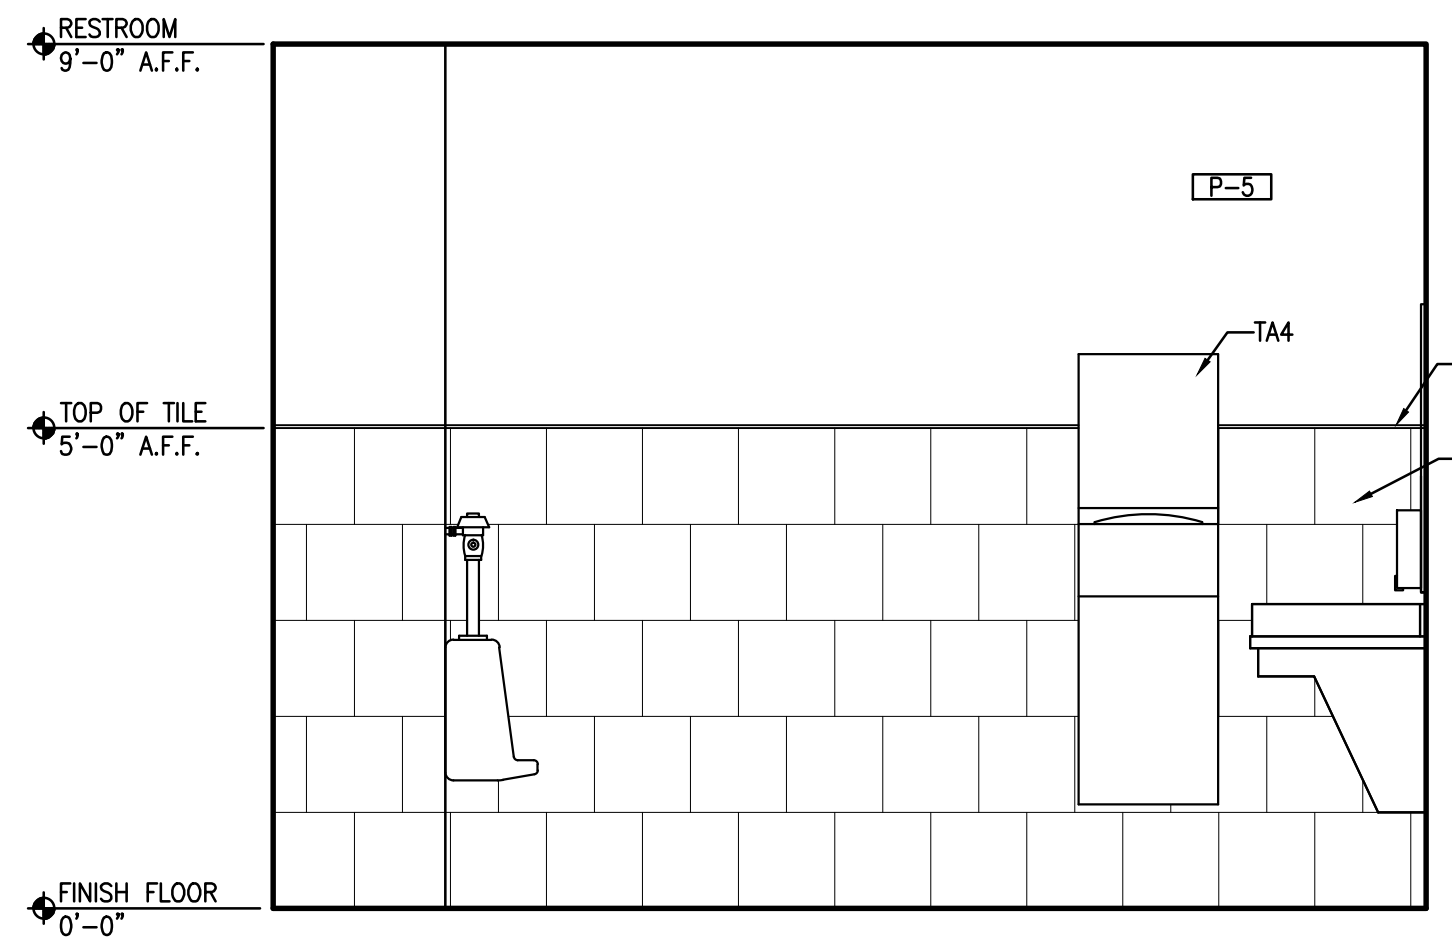


RESTROOM ELEVATION
1/2"=1'-0"

5

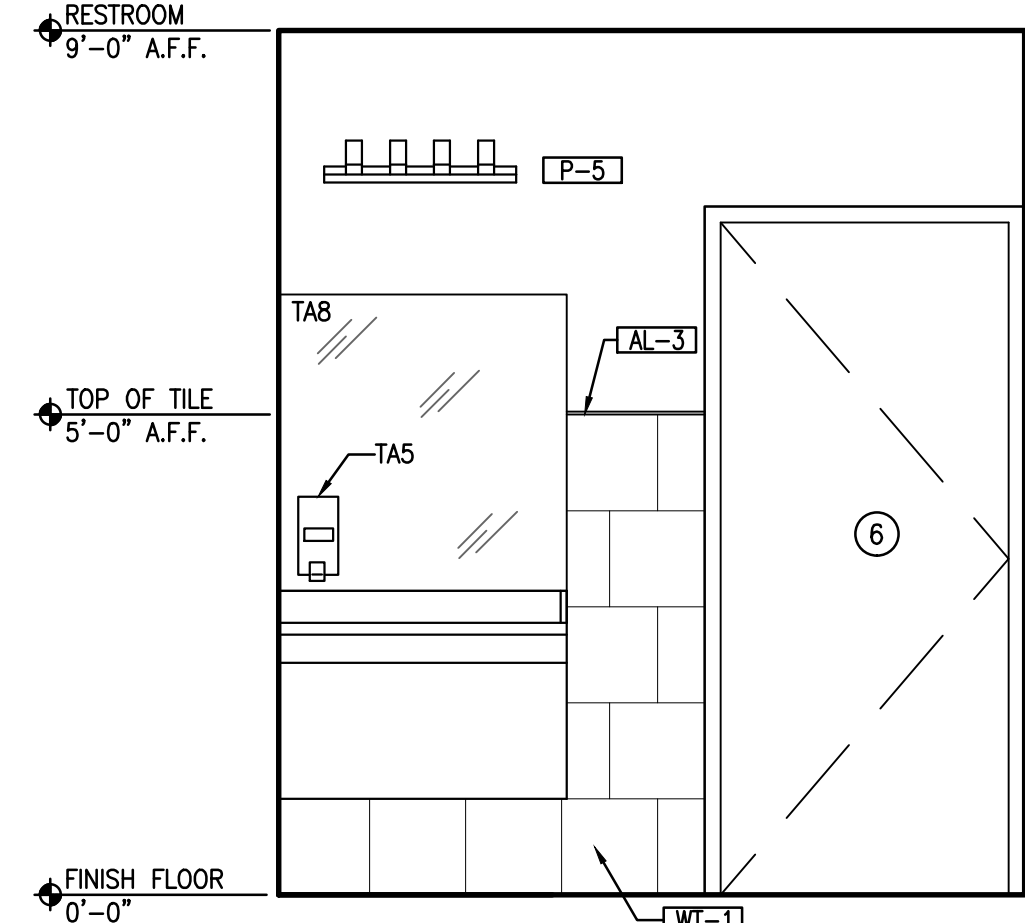


RESTROOM ELEVATION
1/2"=1'-0"

6

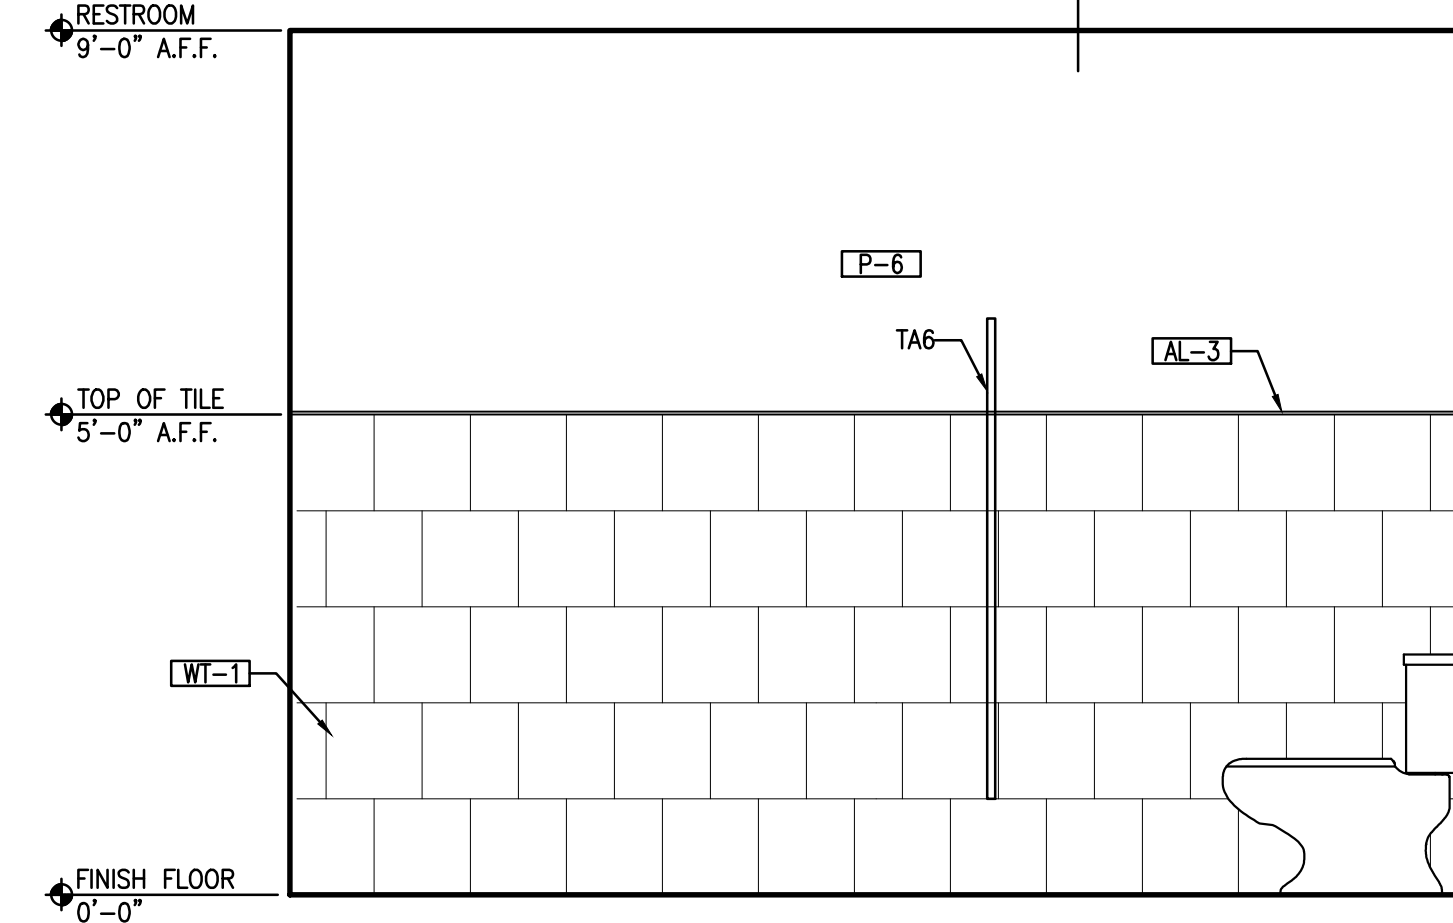


RESTROOM ELEVATION
1/2"=1'-0"

7

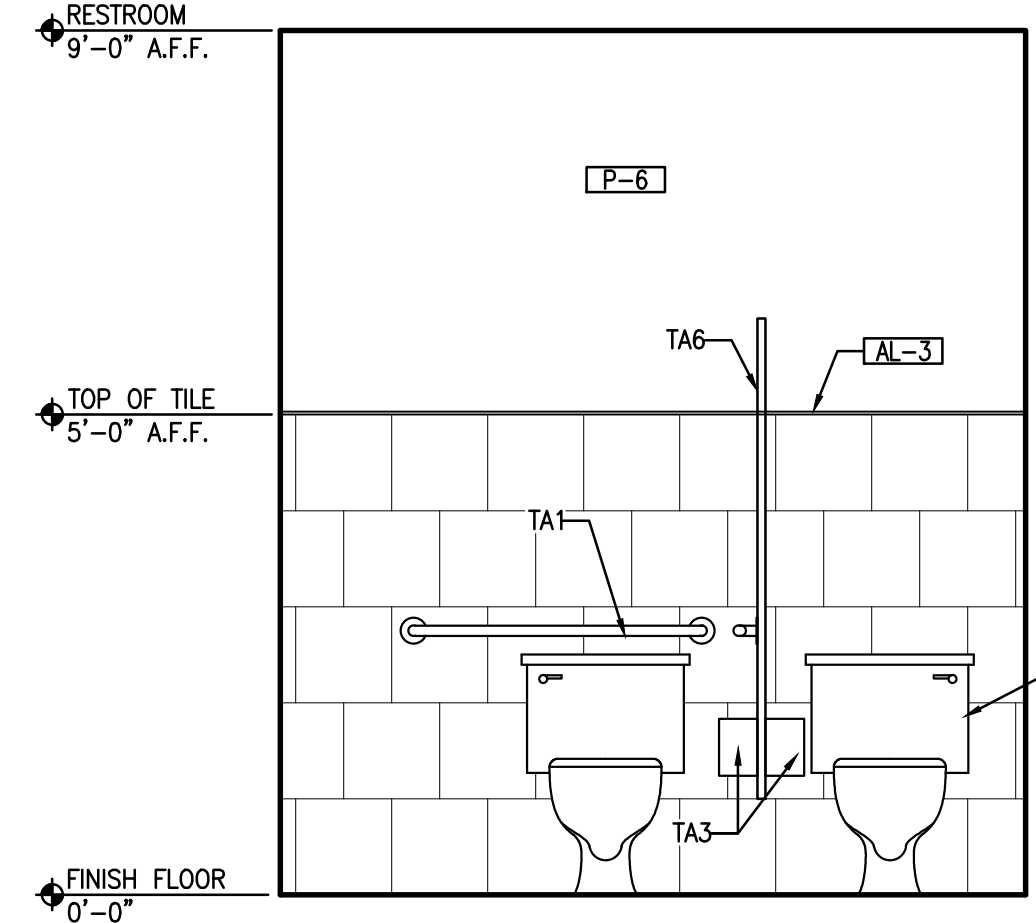


RESTROOM ELEVATION
1/2"=1'-0"

8

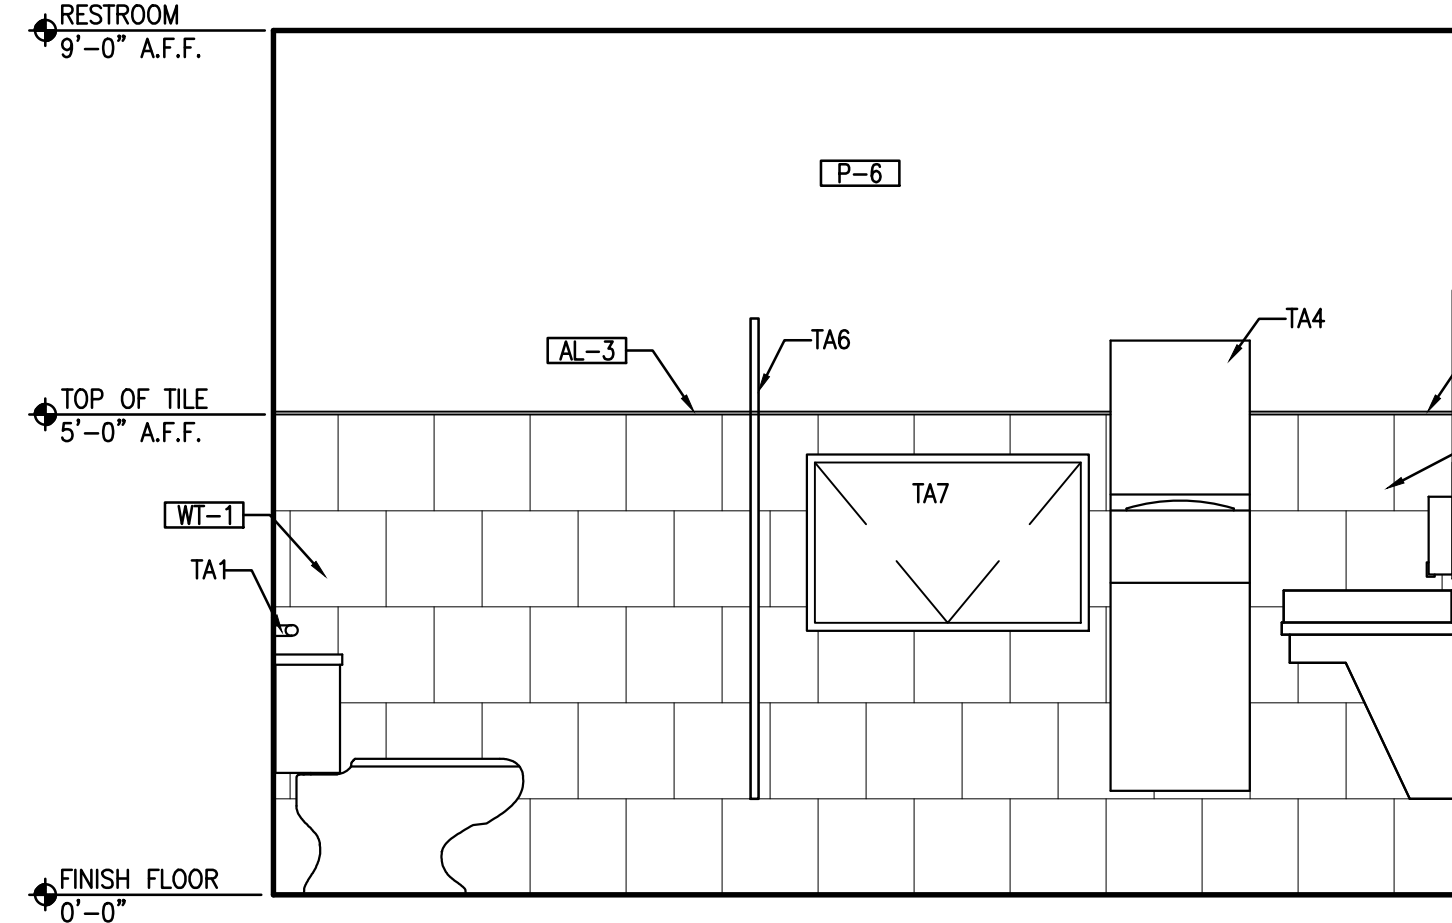


RESTROOM ELEVATIONS
1/2"=1'-0"

9

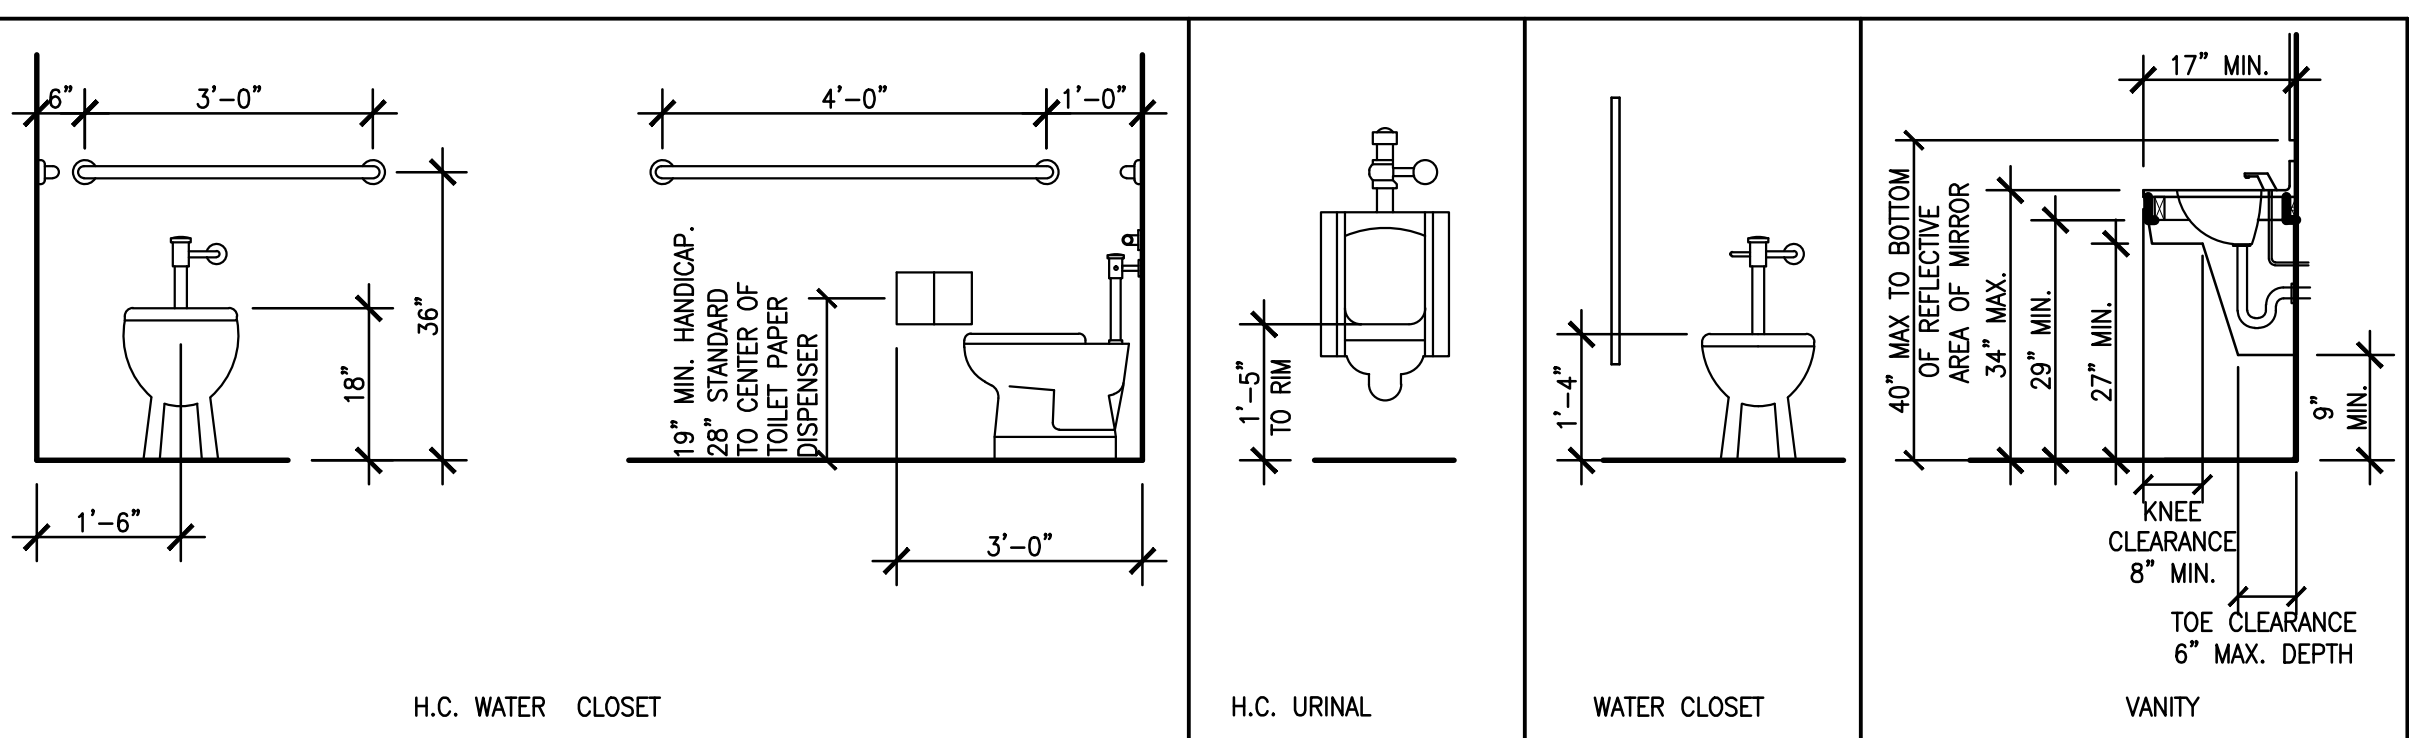


TYPICAL HANDICAP MOUNTING HEIGHTS
N.T.S.

10

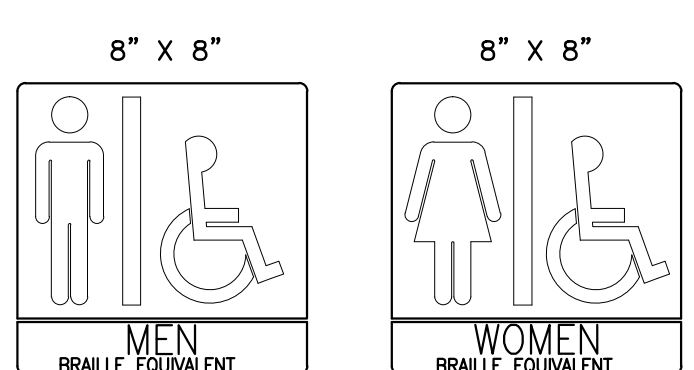

TYPICAL RESTROOM SIGNAGE
N.T.S.

11

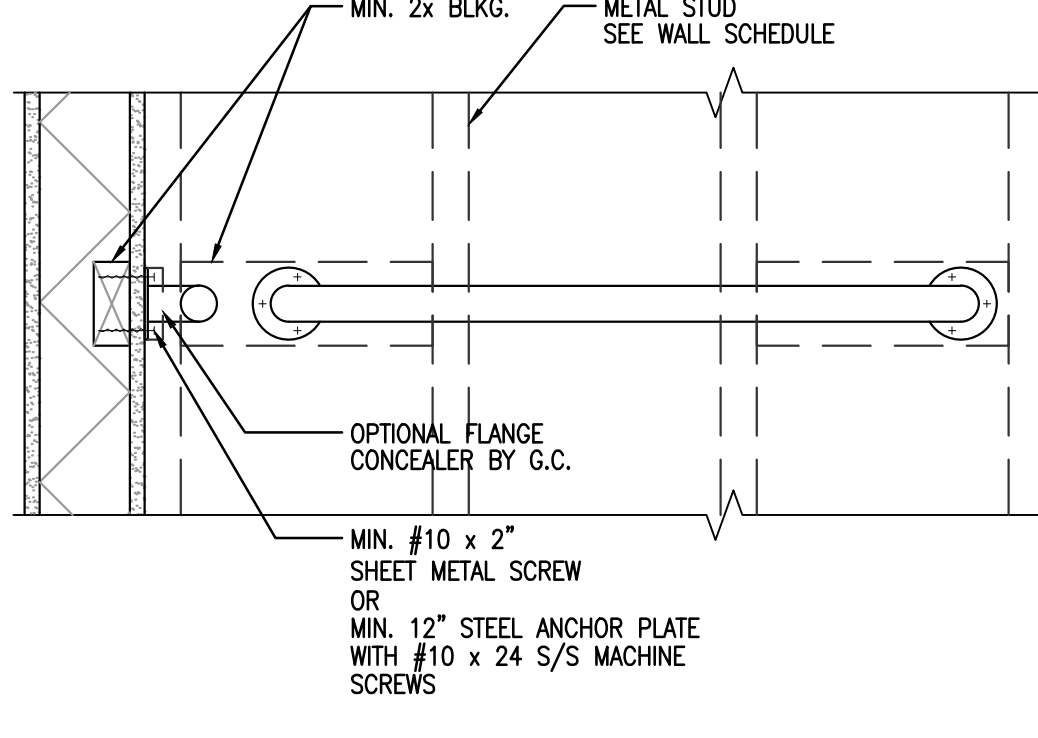

GRAB BAR BLOCKING DETAIL, TYPICAL
N.T.S.

12

GENERAL NOTES

- 1 PROVIDE BLOCKING FOR ALL ACCESSORIES AND ANCHOR WITH TOGGLE BOLTS OR LAG SCREWS - NO PLASTIC EXPANSION SHIELDS.
- 2 PROVIDE WALL BUMPER (ROCKWOOD #400) AT TOILET DOORS WHERE THEY CAN CONTACT WALLS.
- 3 REFER TO PLUMBING DRAWINGS FOR SPECS OF ALL WATER CLOSETS, LAVATORIES AND URINALS.
- 4 ALL EXPOSED PIPING TO BE INSULATED AS PER ADA REQUIREMENTS.
- 5 REFER TO DETAIL 10/A1.6 FOR ALL MOUNTING AND DIMENSIONING FOR CODE REQUIREMENTS.
- 6 ALL ITEMS IN THE RESTROOM THAT ARE STATED TO BE PROVIDED BY OWNER ARE TO BE INSTALLED BY G.C. UNLESS NOTED OTHERWISE.


KEY NOTES:

- 1 HANDICAP ACCESSIBLE SIGN, RE: 11/A1.6
- 2 NOT USED
- 3 INSULATED COVER OVER EXPOSED PIPING

TOILET ACCESSORY SCHEDULE

GC TO VERIFY WITH OWNER ON ITEMS TO BE REPLACED IF REQUIRED. ALL EXISTING ITEMS MUST MEET ADA REQUIREMENTS.

TAG	ITEM	DESCRIPTION
TA1	GRAB BARS 36"	BOBRICK #B-6806
TA2	GRAB BARS 48"	BOBRICK #B-6806
TA3	TOILET TISSUE DISPENSER	SURFACE MOUNTED, AMERICAN SPECIALTIES PART NO. 9030 OR EQUAL
TA4	PAPER TOWEL DISPENSER	BOBRICK #B-43944
TA5	SOAP DISPENSER	SURFACE MOUNTED, SYSCO PART NO. 7989494 PROVIDED BACKING AS REQUIRED
TA6	TOILET PARTITION	GLOBAL FLOOR ANCHORED BLACK 58" H.
TA7	BABY CHANGING TABLE	KOALA, HORIZONTAL UNIT
TA8	MIRROR	BOBRICK #B-165-1836
TA10	COAT HOOK	BOBRICK MODEL #B-212
TA11	FEMININE NAPKIN DISPOSAL	BOBRICK MODEL #B-270 (SURFACE)

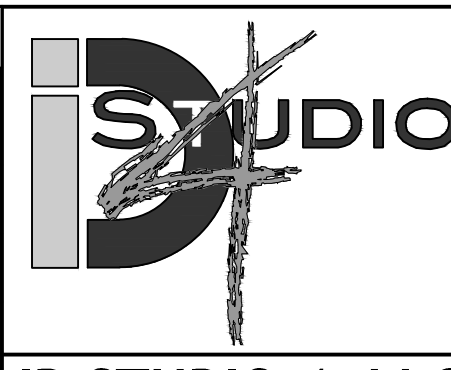

ID STUDIO 4, LLC

1431 GREENWAY DR. SUITE 150
IRVING, TEXAS 75038
TEL: 972.870.1288
WWW.IDSTUDIO4.COM

CLIENT:

FOCUS Brands
301 S. CONGRESS AVE., STE 11000
AUSTIN, TX 78701
512.236.3600
www.focusbrands.com

NOT FOR CONSTRUCTION/
BID ONLY

12-15-11

SCHLOTZSKY'S DELI
THE TRAILS AT 620

8300 N. FM 620 STE 103
AUSTIN, TX. 78776

CLIENT: FOCUS Brands
301 S. CONGRESS AVE. STE 11000
AUSTIN, TX 78701



DATE	DESCRIPTION
11.21.11	ISSUE FOR PERMIT
12.16.11	ISSUE FOR BID

DATE	DESCRIPTION
2 12.15.2011	LANDLORD BUILDING CHANGE

SHEET TITLE:
**ENLARGED
RESTROOMS AND
DETAILS**

SHEET NUMBER:

A1.6

PROJECT NUMBER:

FOC11003