

# SCHLOTZSKY'S in VICTORY LAKES TOWN CENTER

## TRACT '7A'

U.S. HIGHWAY 1-45 AND F.M. 646  
LEAGUE CITY, TEXAS 77573

### OWNER

SK FUND LLC  
14914 LMBER OAK  
HOUSTON, TEXAS 77082  
Phone: (713) 857-6332  
Fax: (713) 661-2891

Contacts:  
Thomas Gries

### ARCHITECT

WOO ASSOCIATES, LLC  
13734 BRANFORD GREEN DR.  
HOUSTON, TEXAS 77083  
Phone: (832) 228-8128  
Fax: (281) 530-3192

Contacts:  
Koy Woo

### CIVIL ENGINEER

HRS AND ASSOCIATES  
8318 IVAN REID DRIVE  
HOUSTON, TEXAS 77040  
Phone: (713) 466-9776  
Fax: (713) 466-3299

Contacts:  
Hamid R. Sholebani

### STRUCTURAL ENGINEER

PARAMOUNT ENGINEERING LLC  
7322 SOUTHWEST FREEWAY  
SUITE 1050  
HOUSTON, TEXAS 77074  
Phone: (713) 272-7184  
Fax: (713) 995-4744

Contact:  
MOHAMMAD MURZA

### ELECTRICAL / PLUMBING ENGINEER

TRIMCOS  
11222 RICHMOND AVE.  
SUITE 225  
HOUSTON, TEXAS 77082  
Phone: (281) 558-9696  
Fax: (281) 558-9595

Contact:  
SANTOSH MUKERJI

### SHEET INDEX

- COVER SHEET  
Civil (CONSULTANT TO OWNER)  
C-1 SITE UTILITY & GRADING LAYOUTS  
P-1 PHOTOMETRIC SURVEY

### Architectural

A0.0 LANDSCAPE PLAN  
A0.0 CODE/ADA  
A1.0 SITE PLAN  
A1.1 SITE DETAILS  
A2.0 FLOOR PLAN  
A2.1 FINISH FLOOR PLAN  
A2.2 EQUIPMENT PLAN  
A2.3 REFLECTED CEILING PLAN  
A2.4 ROOF PLAN  
SHOP COOLER INFO  
A3.0 EXTERIOR ELEVATIONS  
A3.1 EXTERIOR ELEVATIONS  
A4.0 BUILDING SECTIONS  
A5.0 INTERIOR ELEVATIONS  
A6.0 WALL SECTIONS  
A7.0 MISC. DETAILS  
A7.1 MILL WORK

### Mechanical, Electrical & Plumbing

E.01 LIGHTING PLAN  
E.02 POWER PLAN  
E.03 EXTERIOR ELECTRICAL PLAN & PANEL SCHEDULES  
M.01 MECHANICAL PLAN  
M.02 MECHANICAL DETAILS & NOTES  
M.03 HOOD DETAILS & NOTES  
M.04 HOOD INFORMATION  
P.01 PLUMBING PLAN & NOTES  
P.02 PLUMBING RISE DIAGRAM, DETAILS & NOTES  
P.03 GREASE INTERCEPTOR & SAMPLE WELL DRTAILS

### Structural

S.1 FOUNDATION PLAN & NOTES  
S.2 FOUNDATION DETAILS  
S.3 ROOF FRAMING PLAN  
S.4 SECTIONS  
S.5 STRUCTURAL NOTES


### PROJECT NO.: 100501

30 JULY 2010 - REVIEW, PERMIT & PRICING

### NOTE.:

A PRE-CONSTRUCTION MEETING WITH CITY OF LEAGUE CITY ENGINEERING DEPARTMENT IS REQUIRED AT LEAST 10 WORKING DAYS PRIOR TO ON-SITE CONSTRUCTION ACTIVITIES. CALL (281) 554-1444 FOR A MEETING DATE AND TIME.

### VICINITY MAP - N.T.S.

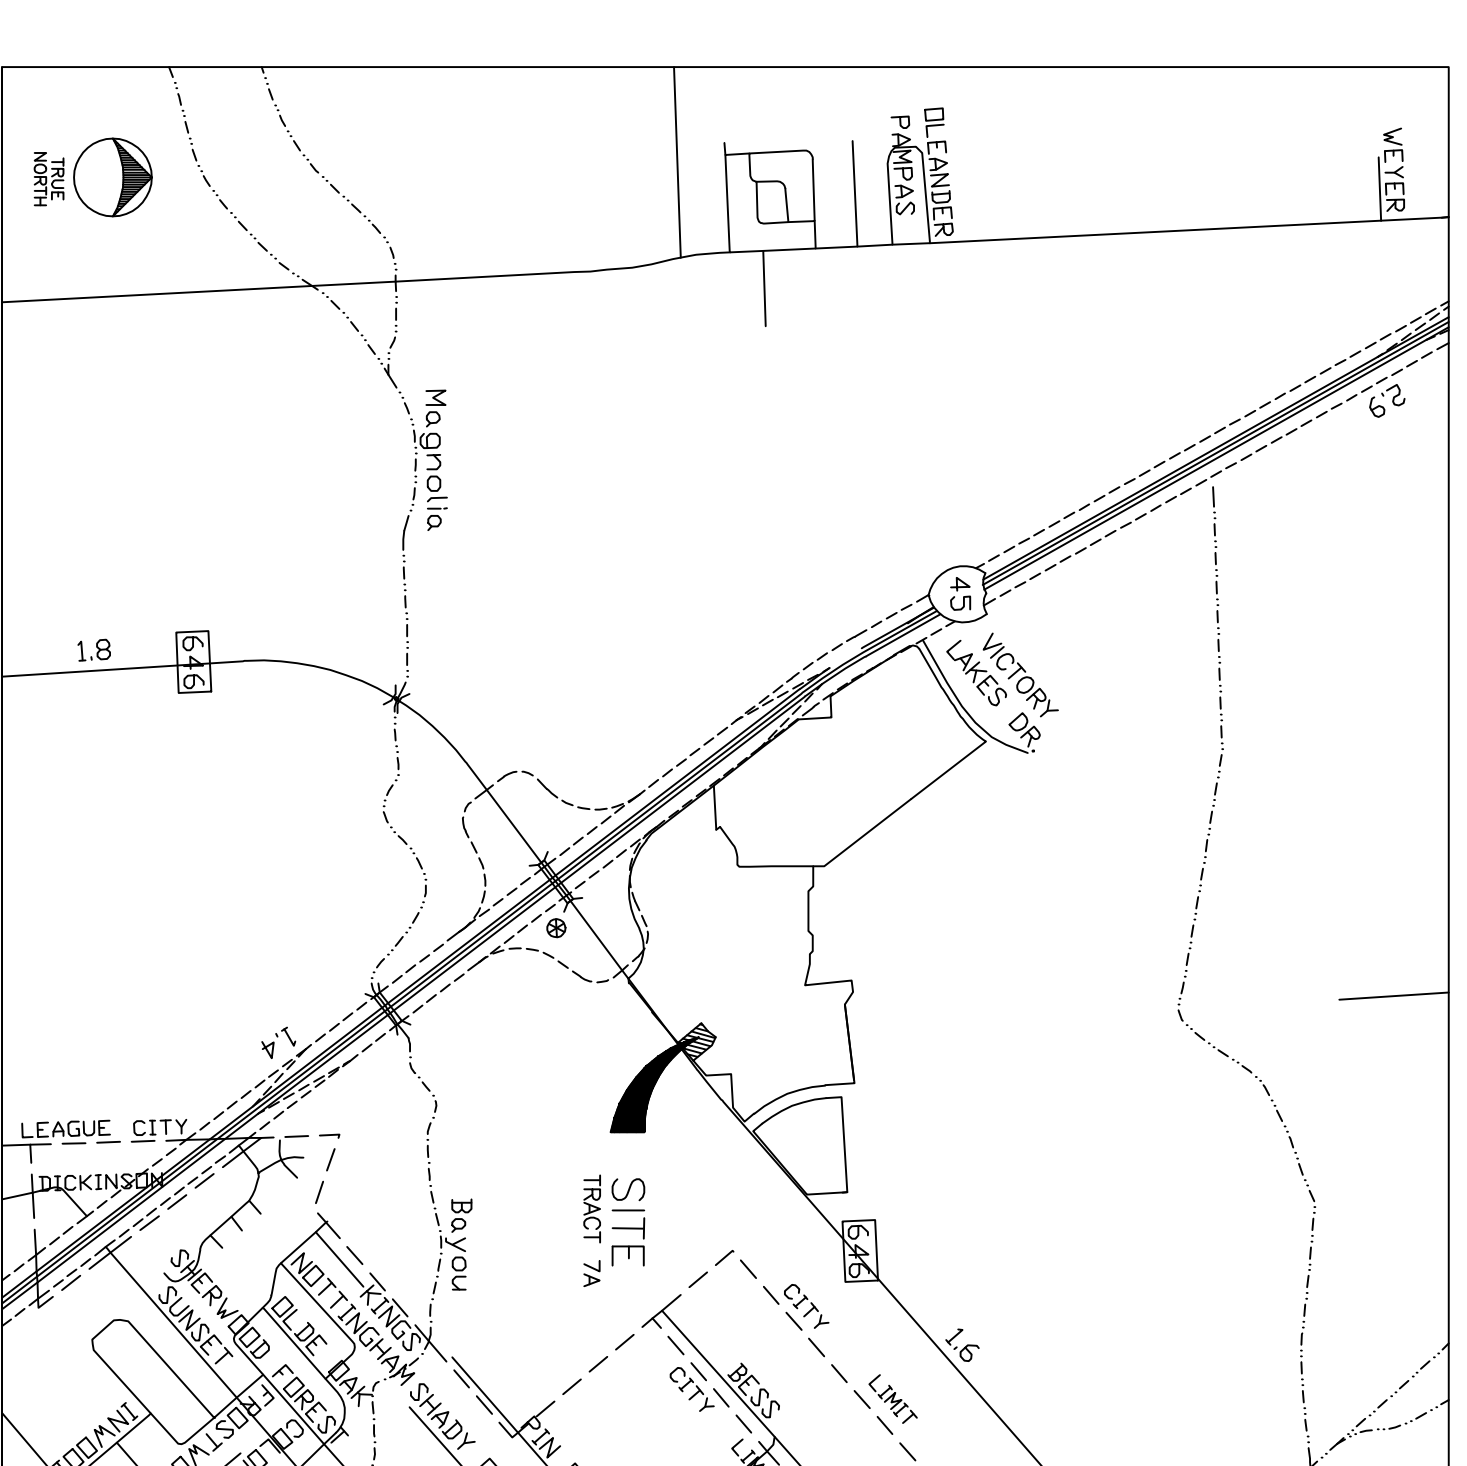

KEY MAP # 699-A

JACK MURPHY, P.E. - CITY ENGINEER      DATE