




Rev.	By	Date

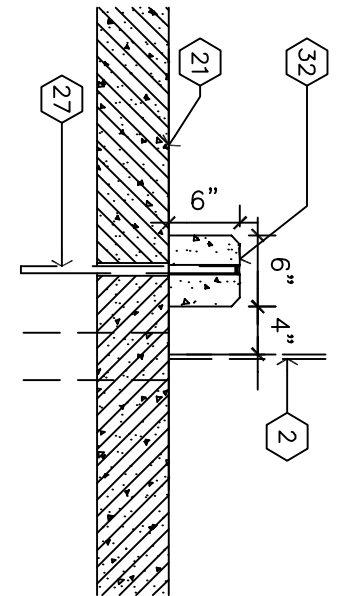


WHEELSTOP DETAIL 3/4"=1'-0" 4

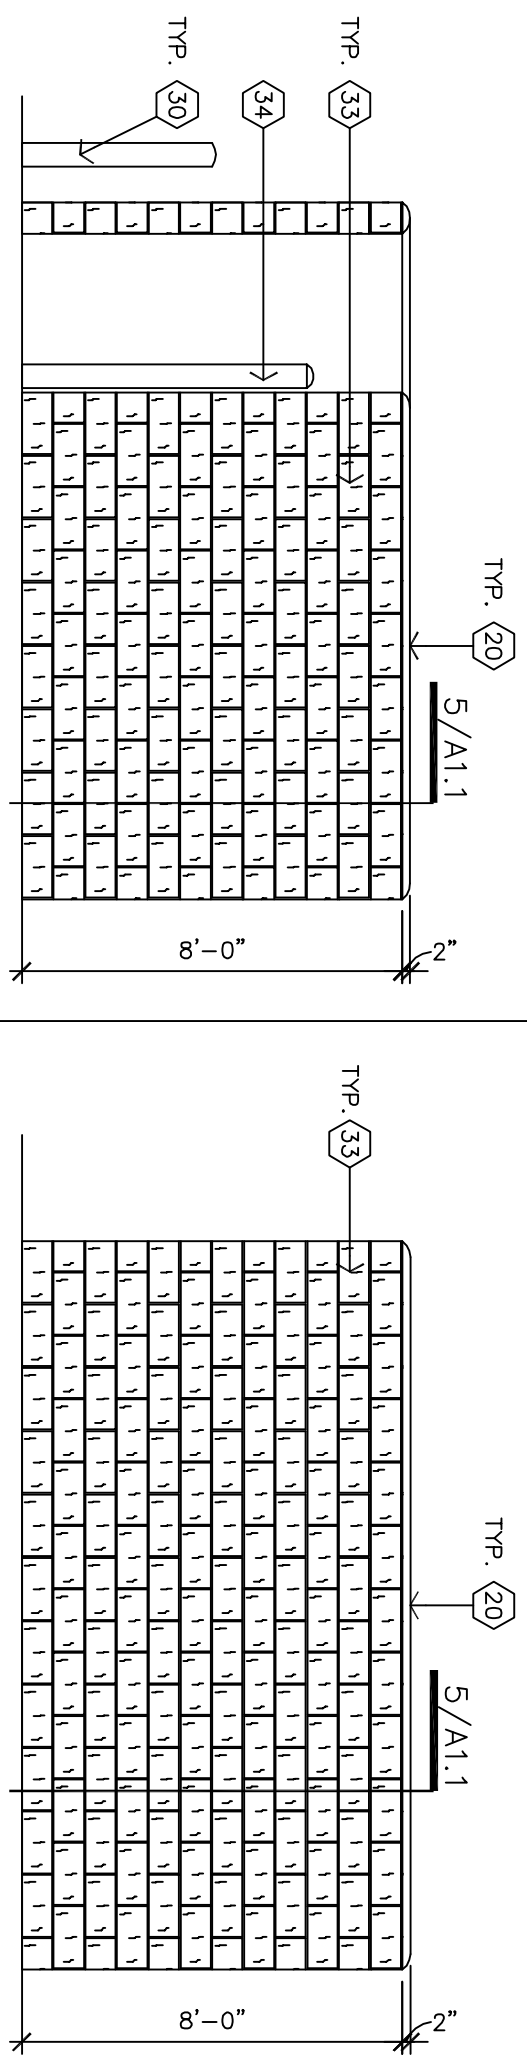


ELEVATION 1/4"=1'-0" 8

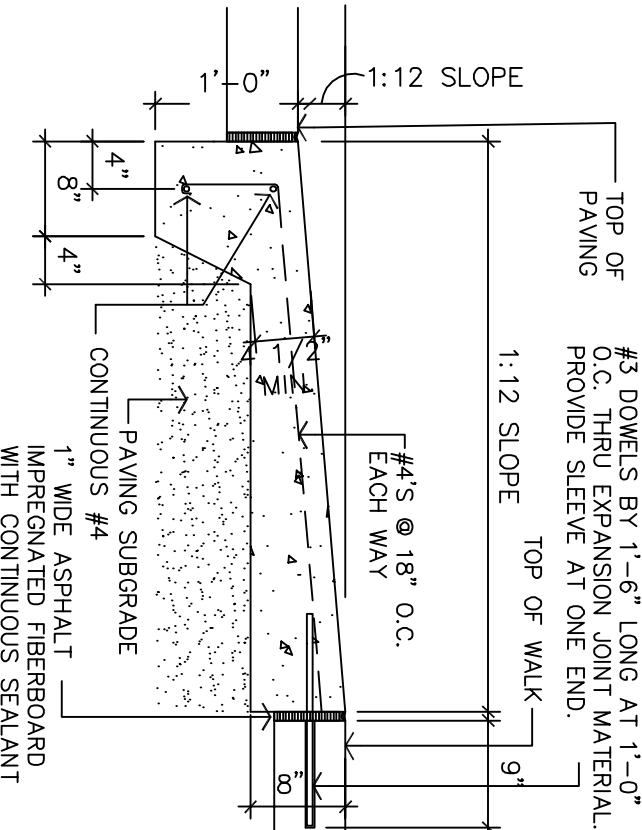


RAMP SECTION 3/4"=1'-0" 16

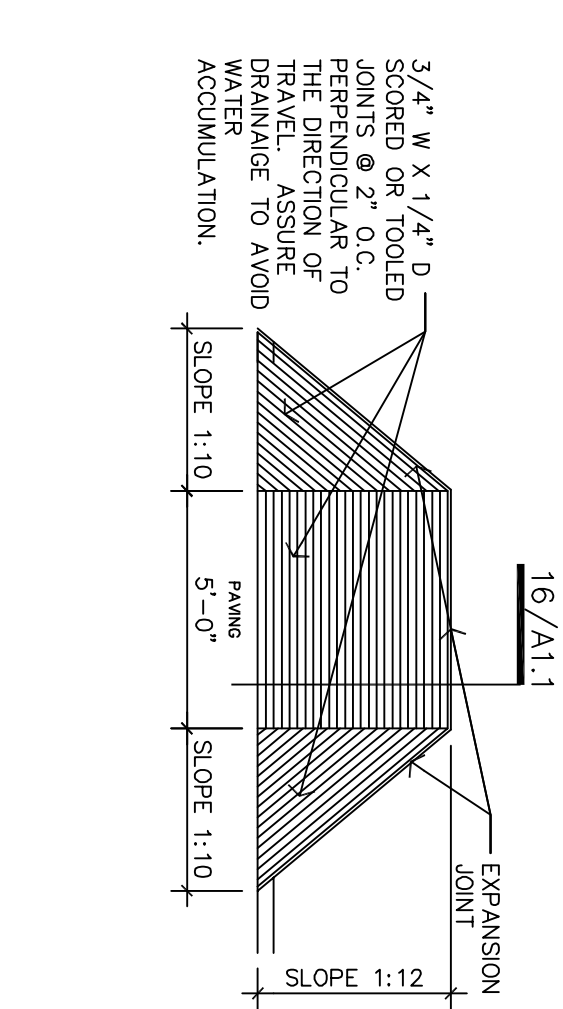

RAMP CURB DETAIL 1/4"=1'-0" 20

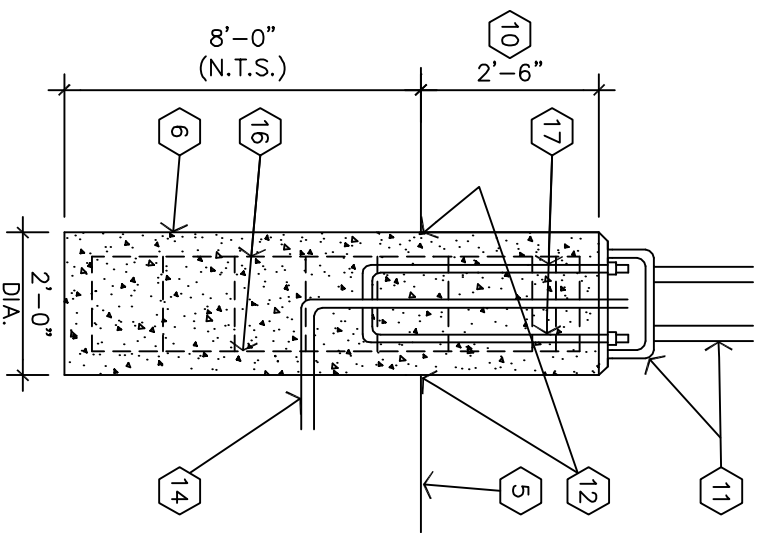


LIGHT POLE BASE DTL. 3/8"=1'-0" 3

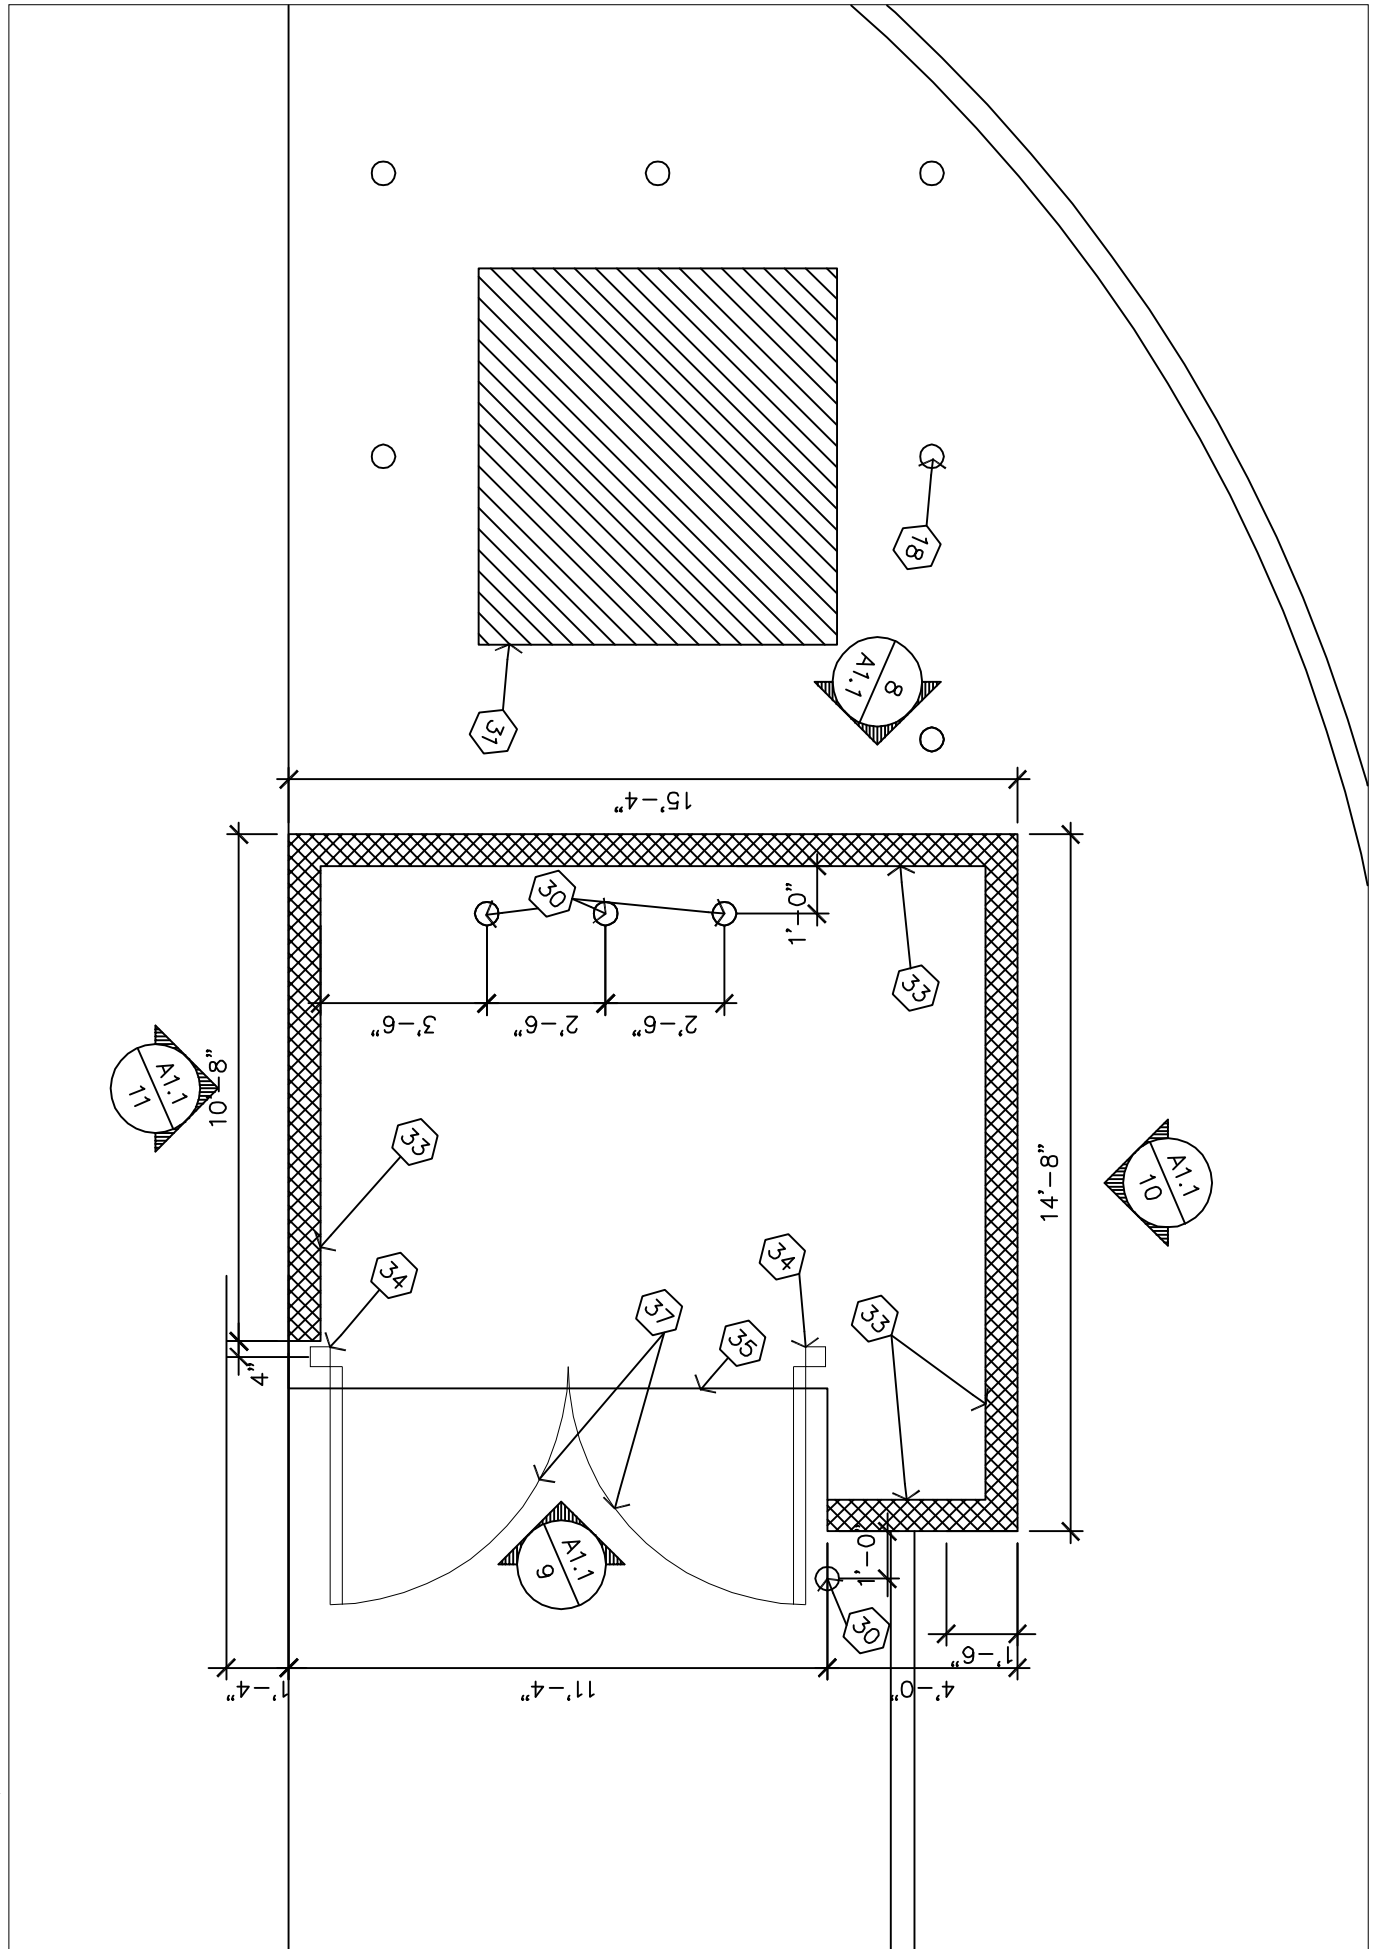


DETAIL 1/4"=1'-0" 14


DUMPSTER PLAN – ISOLATED PRICE “A”

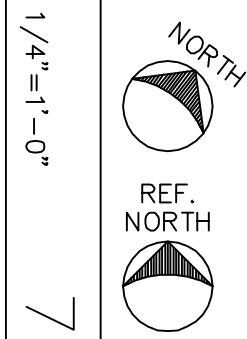


1/4"=1'-0" 7

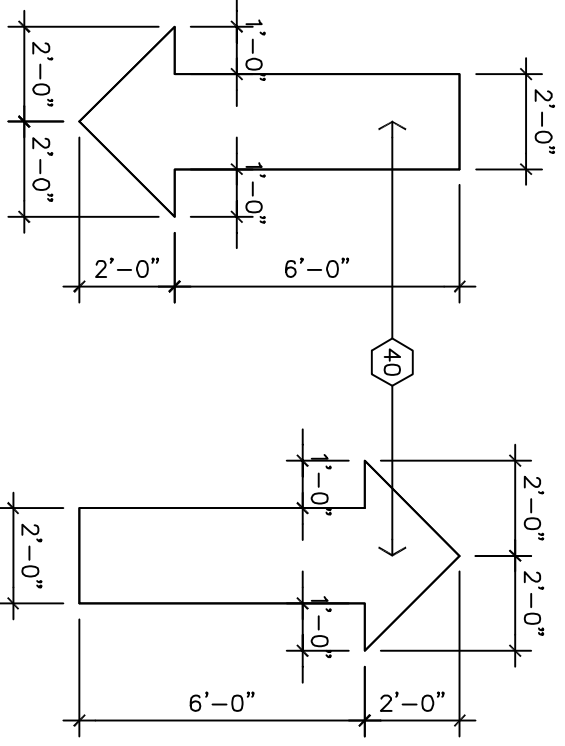


RAMP PLAN 3/8"=1'-0" 15

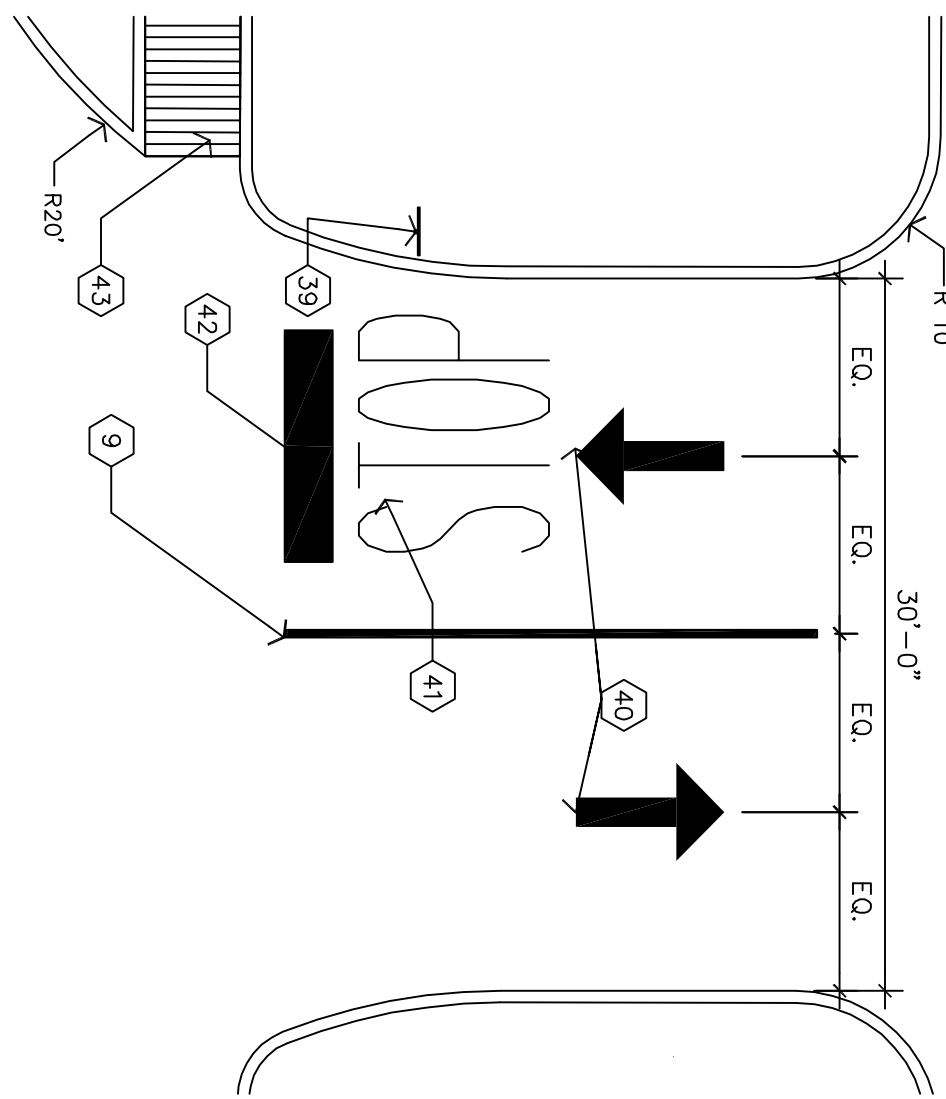


ENTRY DRIVE DTL 1/8"=1'-0" 19

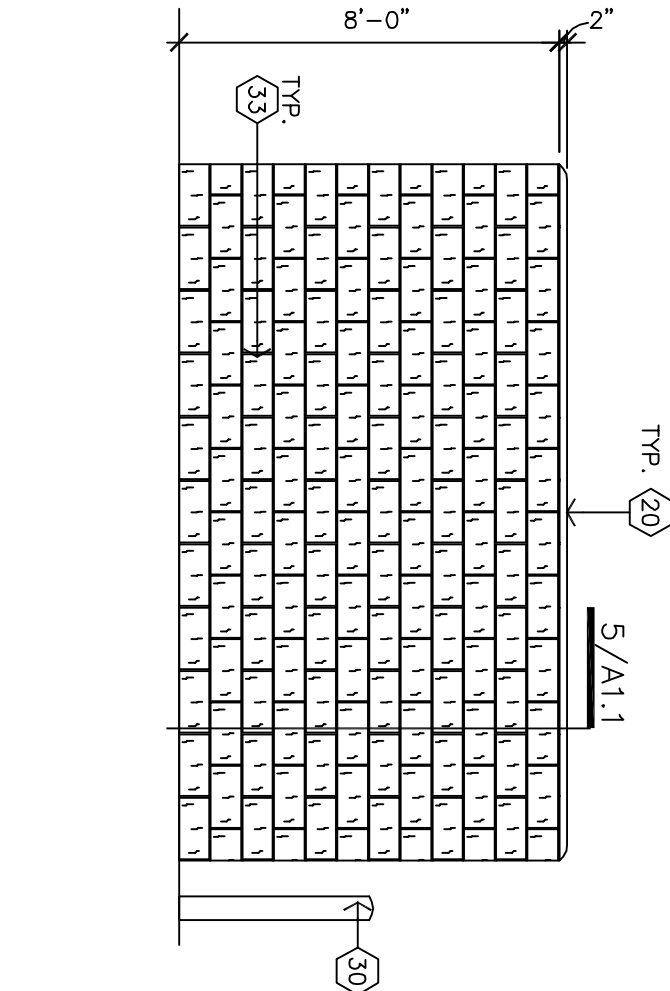


ELEVATION 1/4"=1'-0" 10

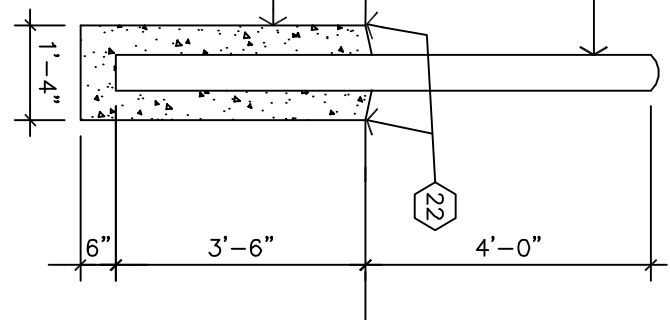


BOLLARD DETAIL 3/8"=1'-0" 6

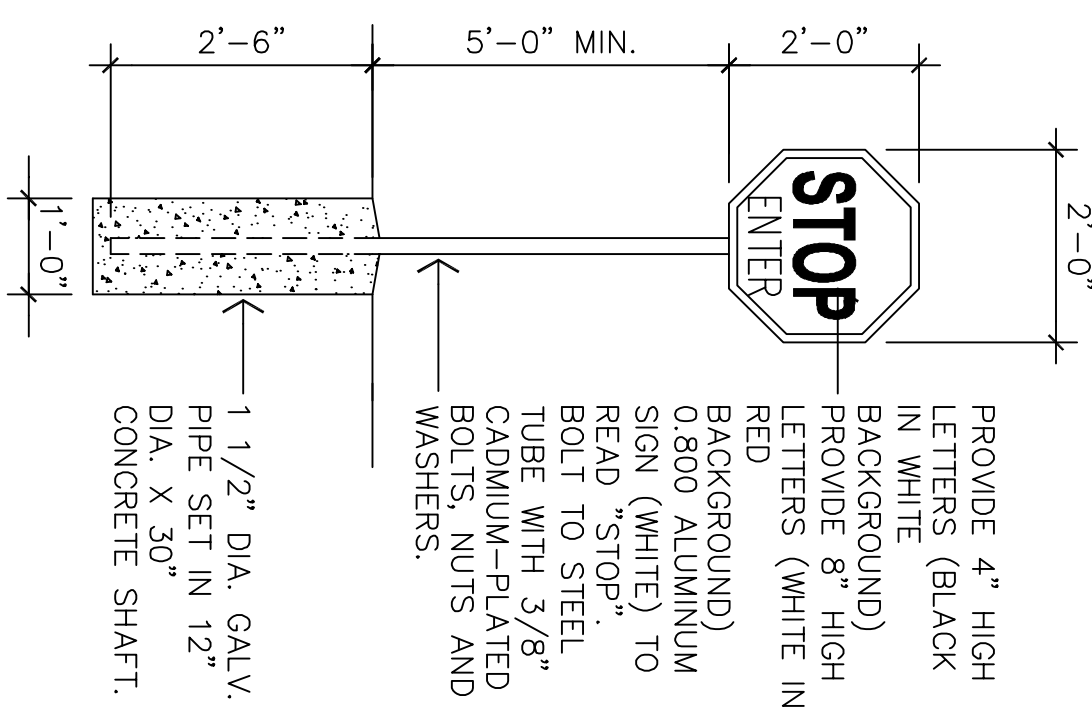


STOP SIGN DETAIL 1/4"=1'-0" 18

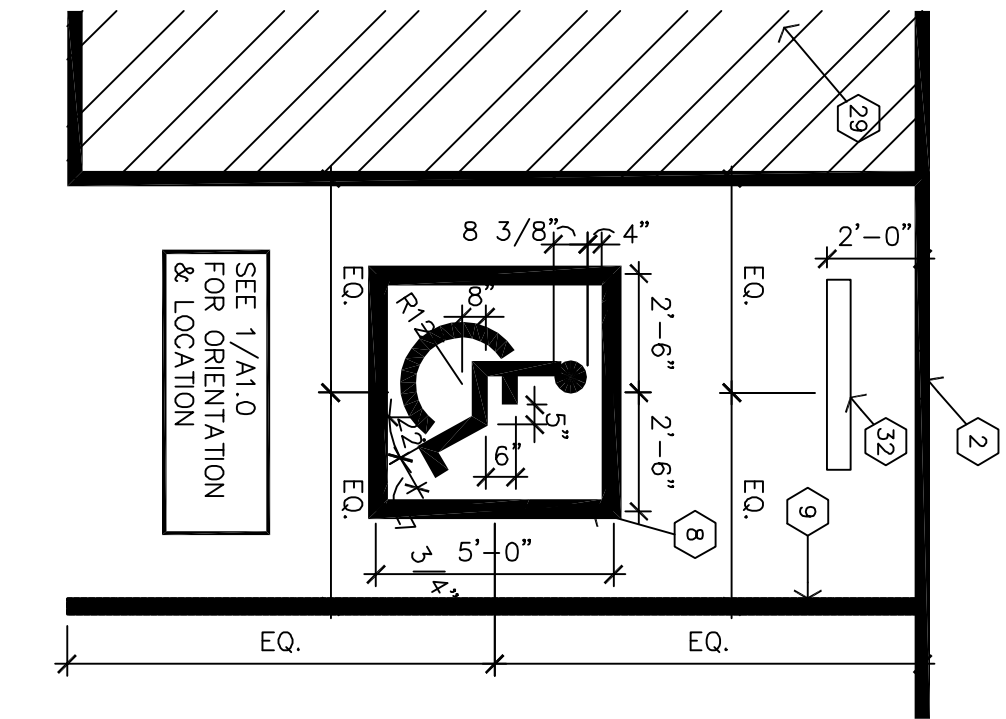


HANDICAP SIGN 1/4"=1'-0" 2

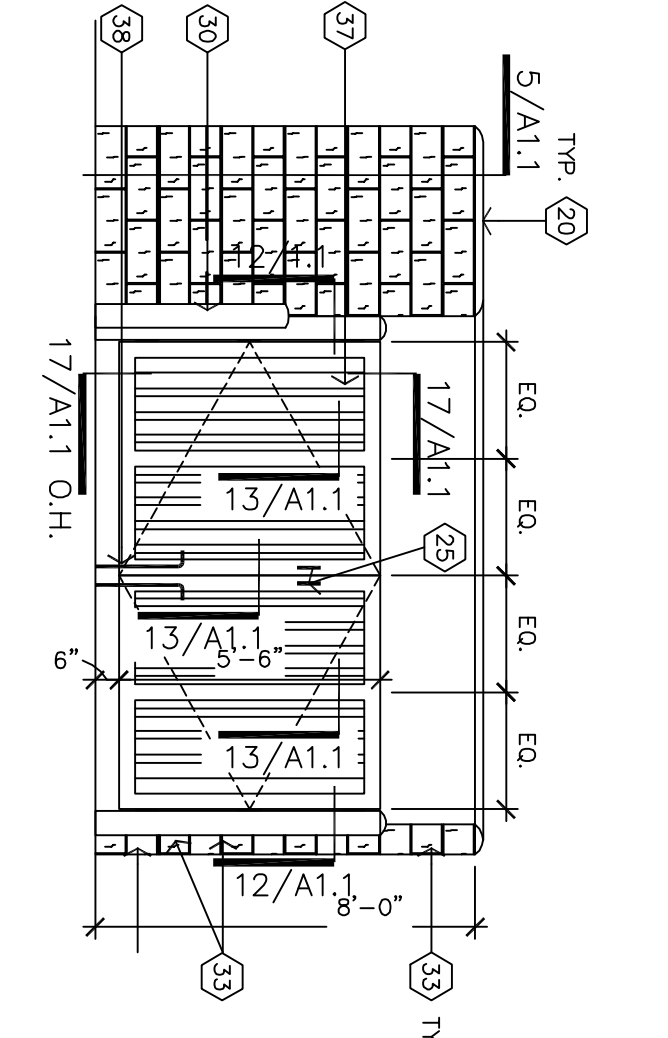


ELEVATION 1/4"=1'-0" 9

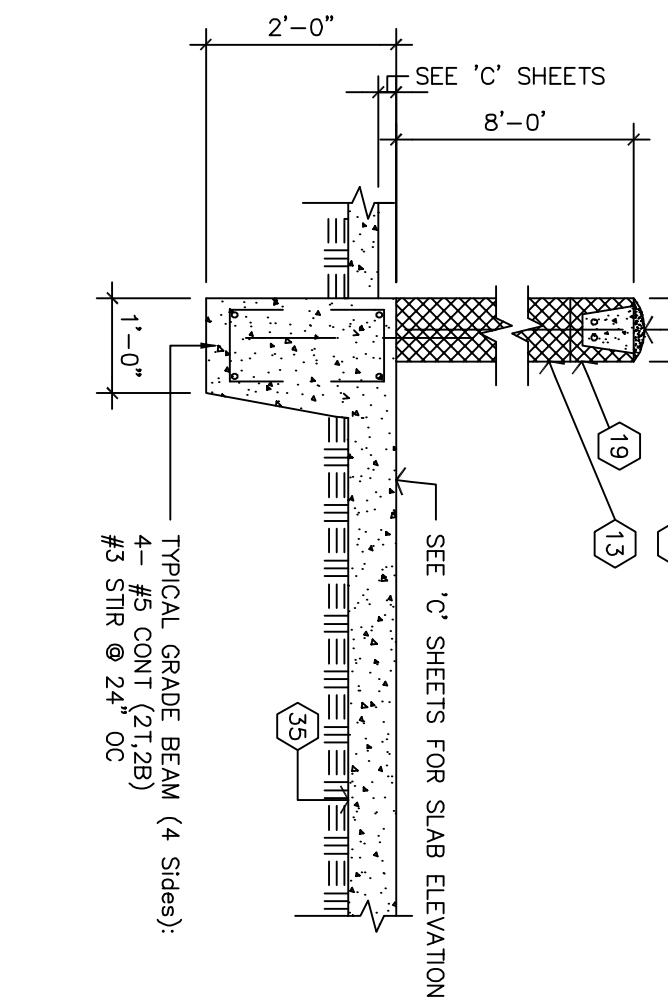

CMU WALL DETAIL 1/2"=1'-0" 5

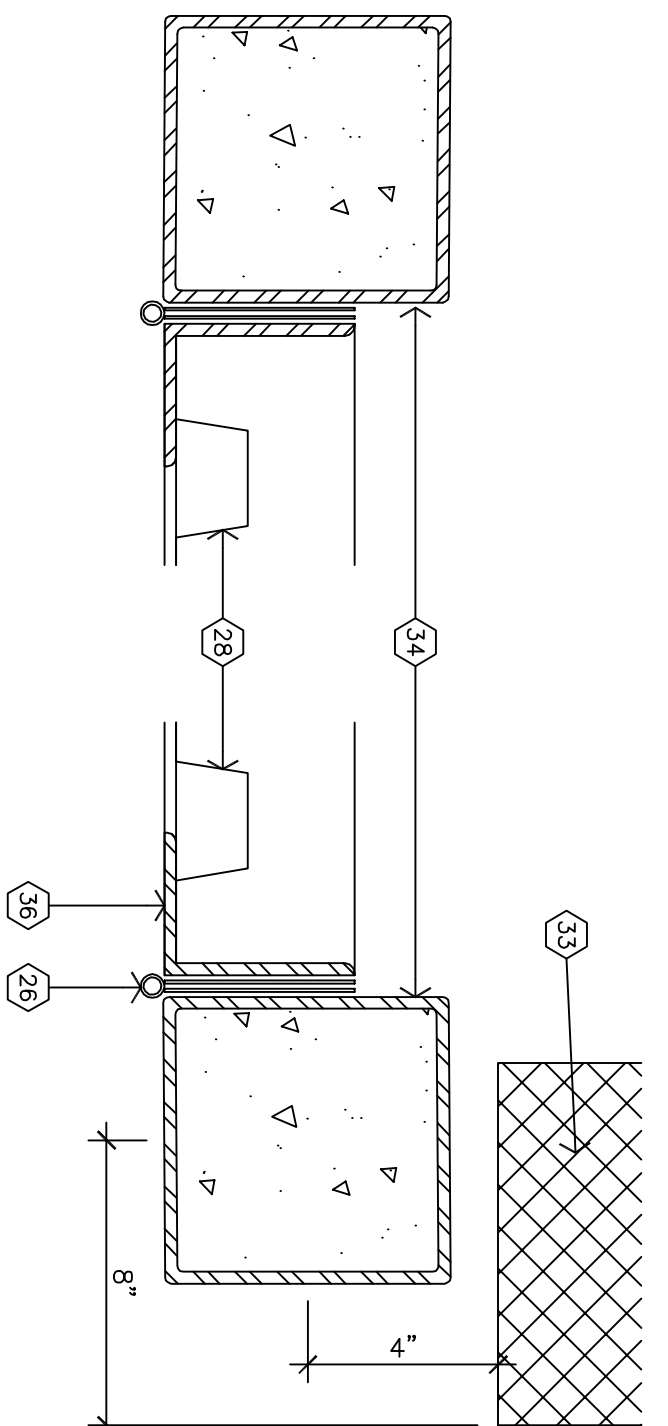

GATE DETAIL 3/8"=1'-0" 12

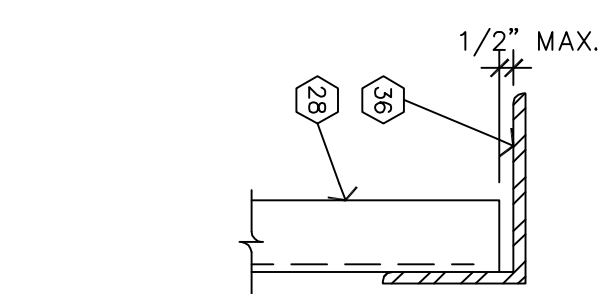

GATE DETAIL 3/8"=1'-0" 17

SCHLOTZSKY'S  
@ VICTORY LAKETOWN CENTER  
TRACT 7A NEC INTERSTATE HWY 45 & F.M.646  
LEAGUE CITY, TEXAS 77573

ARCH  
Woo Associates, LLC.  
ARCHITECTS – PLANNERS  
13734 Bradford Green Dr.  
Houston, TX 77083  
(281) 530-3192

Date	05-26-2010
Scale	AS SHOWN
Drawn by	KW
Job#:	VICTORY LAKE

A1.1