

Rev.	By	Date

SCHLOTZSKY'S
@ VICTORY LAKETOWN CENTER
TRACT 7A NEC INTERSTATE HWY 45 & F.M.646
LEAGUE CITY, TEXAS 77573

o ARCH[®]
Woo Associates, LLC.

13734 Branford Green Dr
Houston, TX. 77083
(281) 530-3192

Date	09-09-2010
Scale	AS SHOWN
Drawn by	KW
Job #:	VICTORY LAKE

A2.2

CELLING CL-#							
CODE	MATERIAL	MANUFACTURER	SERIES	COLOR	LOCATION	DIMENSIONS	ADDITIONAL INFORMATION
CL-1	LAY-IN	USG INTERIORS	FROST #490 CLMA PLUS	WHITE	RESTROOM	24"x24"x3/4"	ZXA GRID (WHITE)
CL-2	VINYL FACED GYPSUM	USG INTERIORS	SHEETROCK #3200 (SD)	WHITE	KITCHEN AREA/OFFICE	24"x48"x1/2"	ZXA GRID (WHITE)

PLASTIC LAMINATE PL-#

PL-1	PLASTIC LAMINATE	PLIONITE	WOODGRAIN	WX421 WITCHCRAFT	MILLWORK/MISC.	-	SEE MILLWORK SHOP DRAWINGS
PL-2	PLASTIC LAMINATE	PLIONITE	WOODGRAIN	AG021 SABLE	MILLWORK/COUNTERTOPS	-	SEE MILLWORK SHOP DRAWINGS

SOLID SURFACE SS-#

SS-1	SOLID SURFACE	CORIAN	—	AURORA	COUNTER TOPS	1/2" THICK	SEE WILLWORK SHOP DRAWINGS
SS-2	SOLID SURFACE	CAESARSTONE	—	APPLE MARTINI 2710	VANITY TOPS	1/2" THICK	SEE WILLWORK SHOP DRAWINGS
SS-3	SOLID SURFACE	FORMICA	—	COASTAL MOSAIC 655	VANITY TOPS	1/2" THICK	SEE WILLWORK SHOP DRAWINGS

WOOD TRIM WT-#

WT-1	GEAR POPULAR TRIM	CUSTOM	STAIN TO MATCH PL-1	CHAIR RAIL	3/4" X 2"	FURNISHED BY MILLWORK
WT-2	GEAR POPULAR TRIM	CUSTOM (FIELD CUT-TO-FIT)	STAIN TO MATCH PL-1	WALL CAP. MILLWORK/PLUMB	1X	FURNISHED BY MILLWORK
						INSULATED BY G.C.
						FURNISHED BY MILLWORK
						INSULATED BY G.C.


SOLID SURFACE SS-#

PRODUCT CATEGORY	MANUFACTURER/SUPPLIER	STREET ADDRESS	CITY/STATE/ZIP	CONTACT
VINYL FLOORING/BASE	STOREFLOORS	9000 CENTRAL PARK WEST STE 100	ATLANTA,GA 30328	KAREN CHILDS
TILE FLOORING/BASE	STOREFLOORS	9000 CENTRAL PARK WEST STE 100	ATLANTA,GA 30328	KAREN CHILDS
WALL TILE/BASE	STOREFLOORS	9000 CENTRAL PARK WEST STE 100	ATLANTA,GA 30328	KAREN CHILDS

MARK	QTY	ITEM	MANUFACTURER	MODEL NO.
1	2	LIQUID SOAP DISPENSER	FURNISHED BY OWNER	FROM LOCAL VENDOR
2	2	TOILET PAPER HOLDER	FURNISHED BY OWNER	FROM LOCAL VENDOR
3	2	HAND DRYER		
4	2	BARBY CHANGING STATION		MODEL 982-4804
5	2	GRAB BARS 36"	KOLLA	
6	2	GRAB BARS 42"	BORBACK OR EQUAL	HORIZONTAL UNIT
			BORBACK OR EQUAL	
			BORBACK OR EQUAL	
			B-6506	
			B-6506	

WINDOW SCHEDULE


NO.	DIMENSION	DOOR MATERIAL	FRAME MATERIAL	FRAME TYPE HEAD/JAMB/THRE	FINISHES INSIDE/OUTSIDE	HDWR SET	REMARKS
①							
①	3'-0"x6'-8"x1 3/4"	S.C. WOOD	HOLLOW MTL.	2	3	N/A	REFER TO GENERAL DOOR NOTES
①	4'-0"x6'-8"x1 3/4"	S.C. WOOD	HOLLOW MTL.	1	2	3	REFER TO GENERAL DOOR NOTES

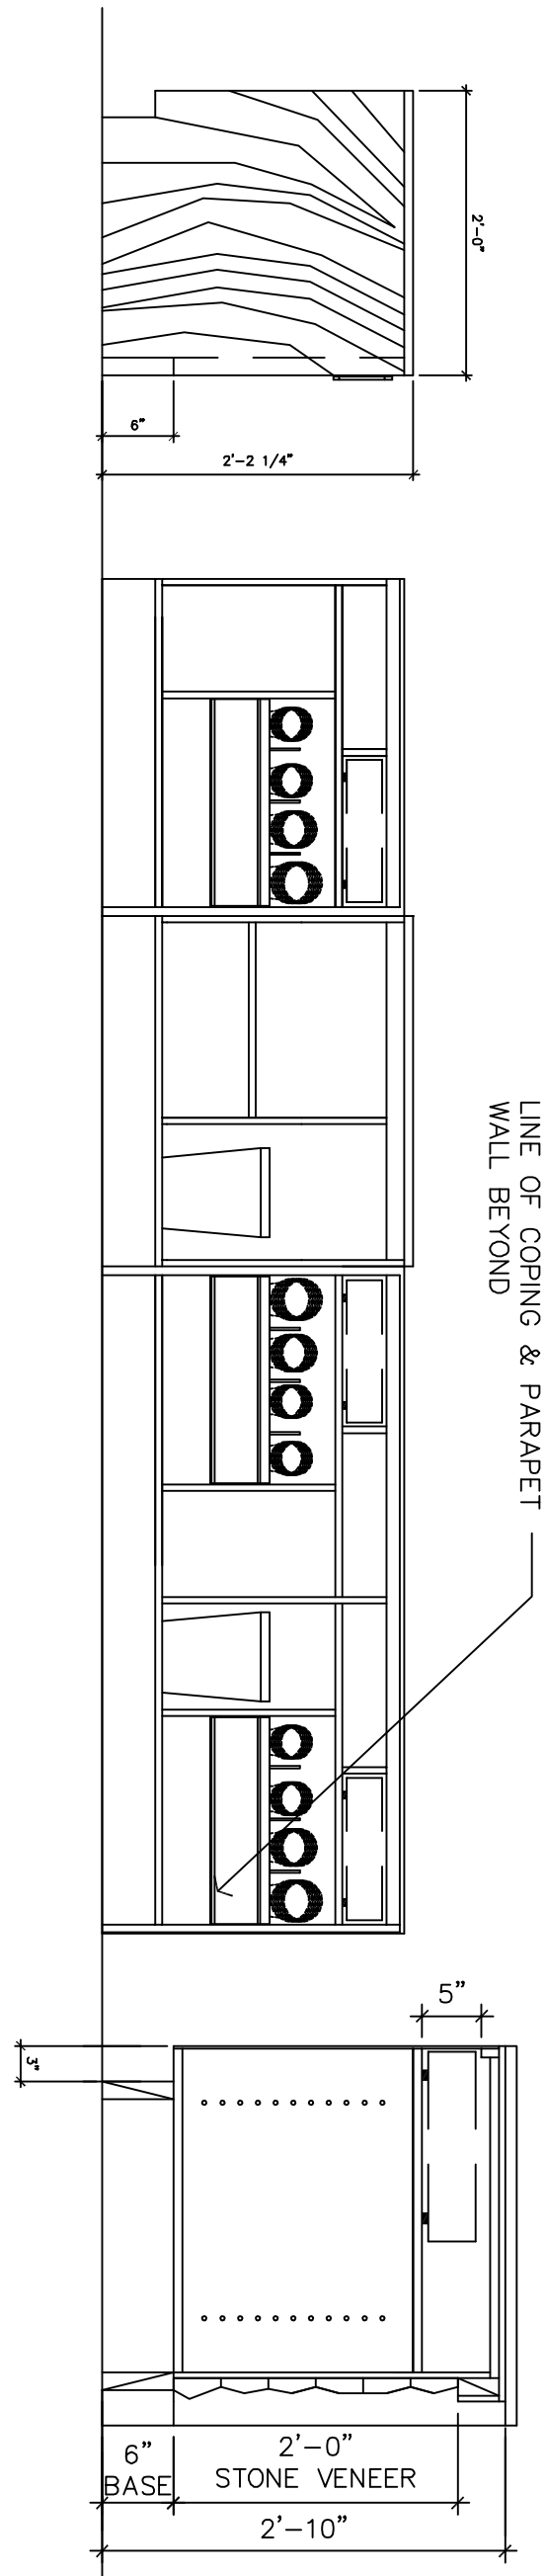

A. MILLWORK DETAIL
SCALE - 3/4" = 1'-0"

A. MILLWORK DETAIL
SCALE - 3/4" = 1'-0"

A. MILLWORK DETAIL
SCALE - 3/4" = 1'-0"


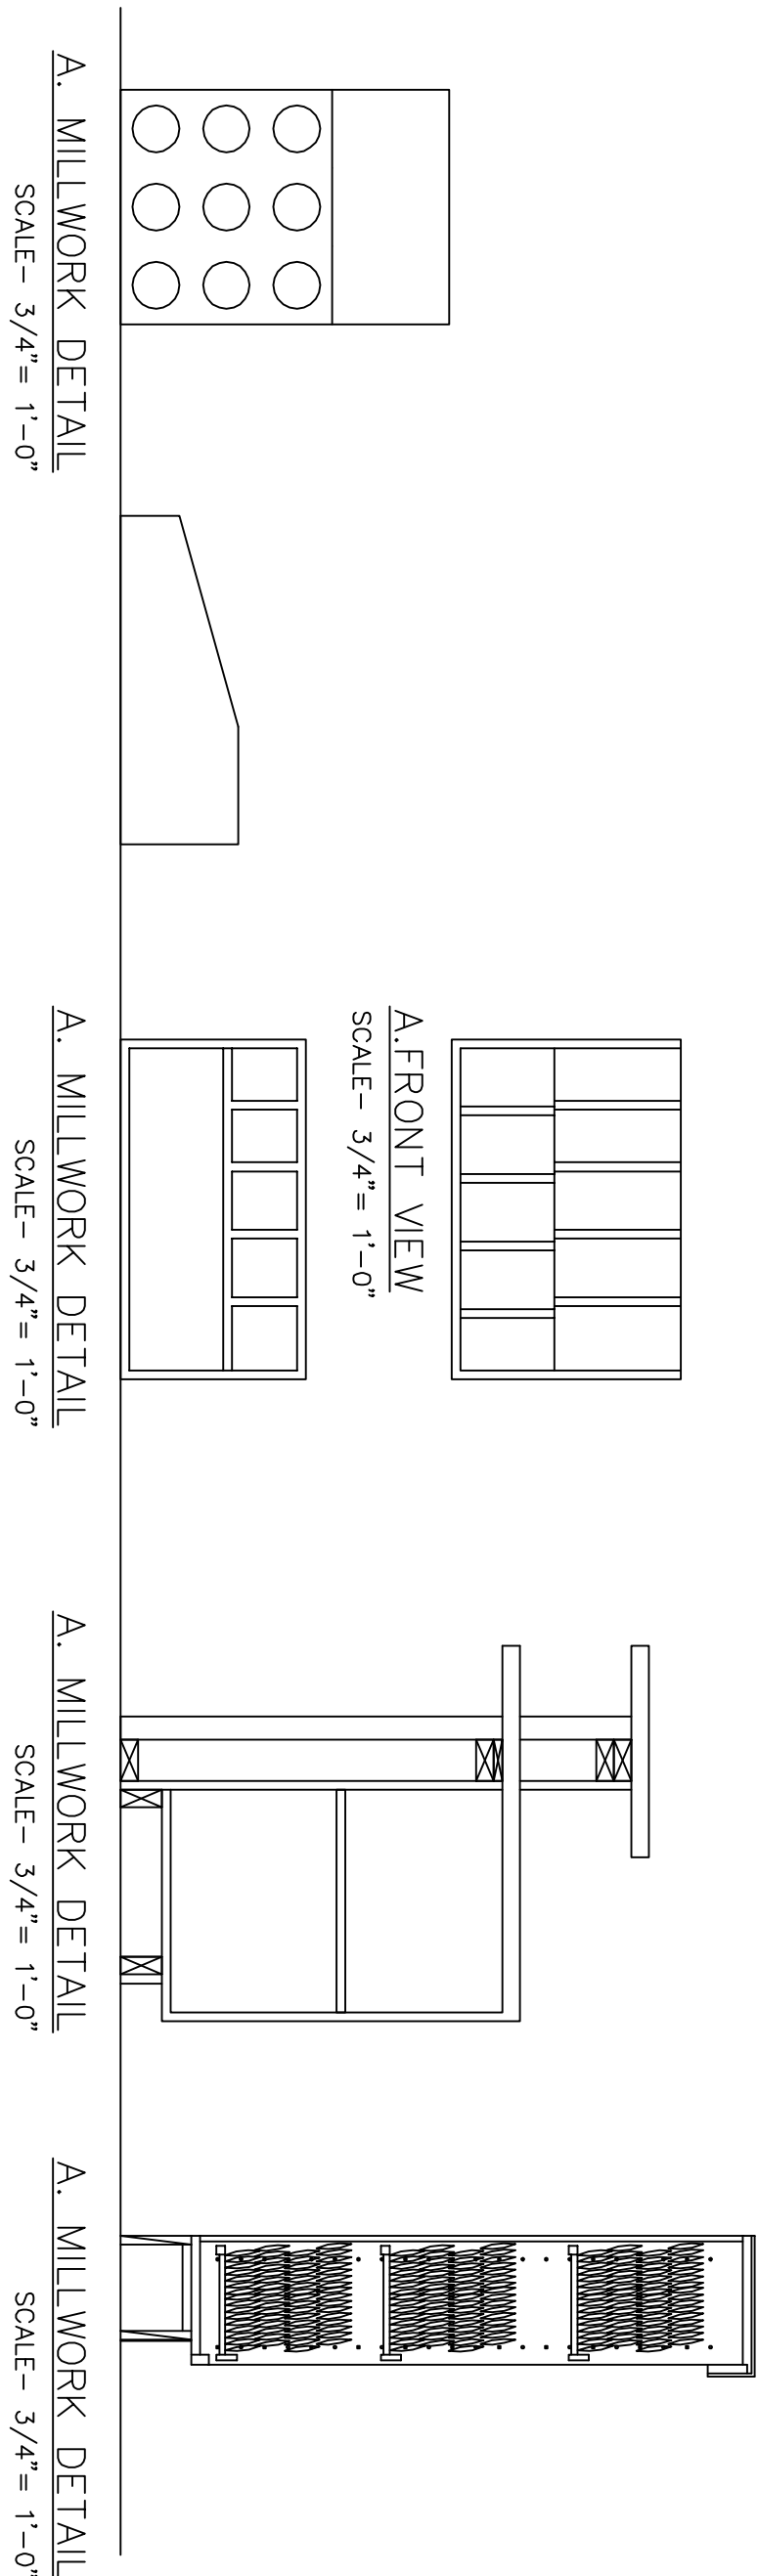


A. MILLWORK DETAIL
SCALE - 3/4" = 1'-0"

A. MILLWORK DETAIL
SCALE - 3/4" = 1'-0"

A. MILLWORK DETAIL
SCALE - 3/4" = 1'-0"

A. MILLWORK DETAIL
SCALE - 3/4" = 1'-0"

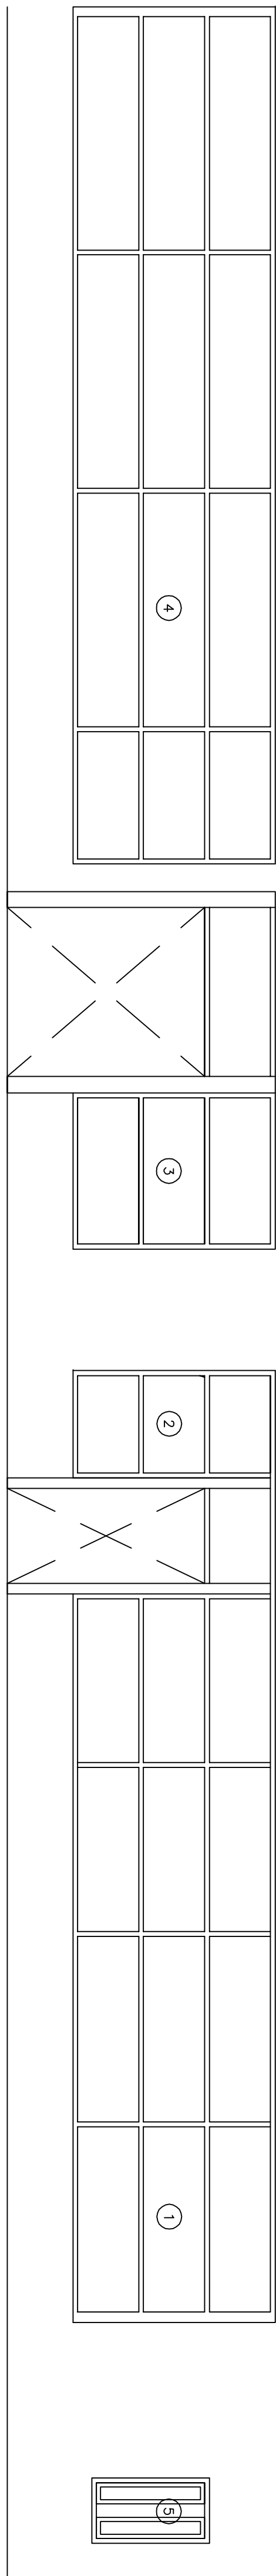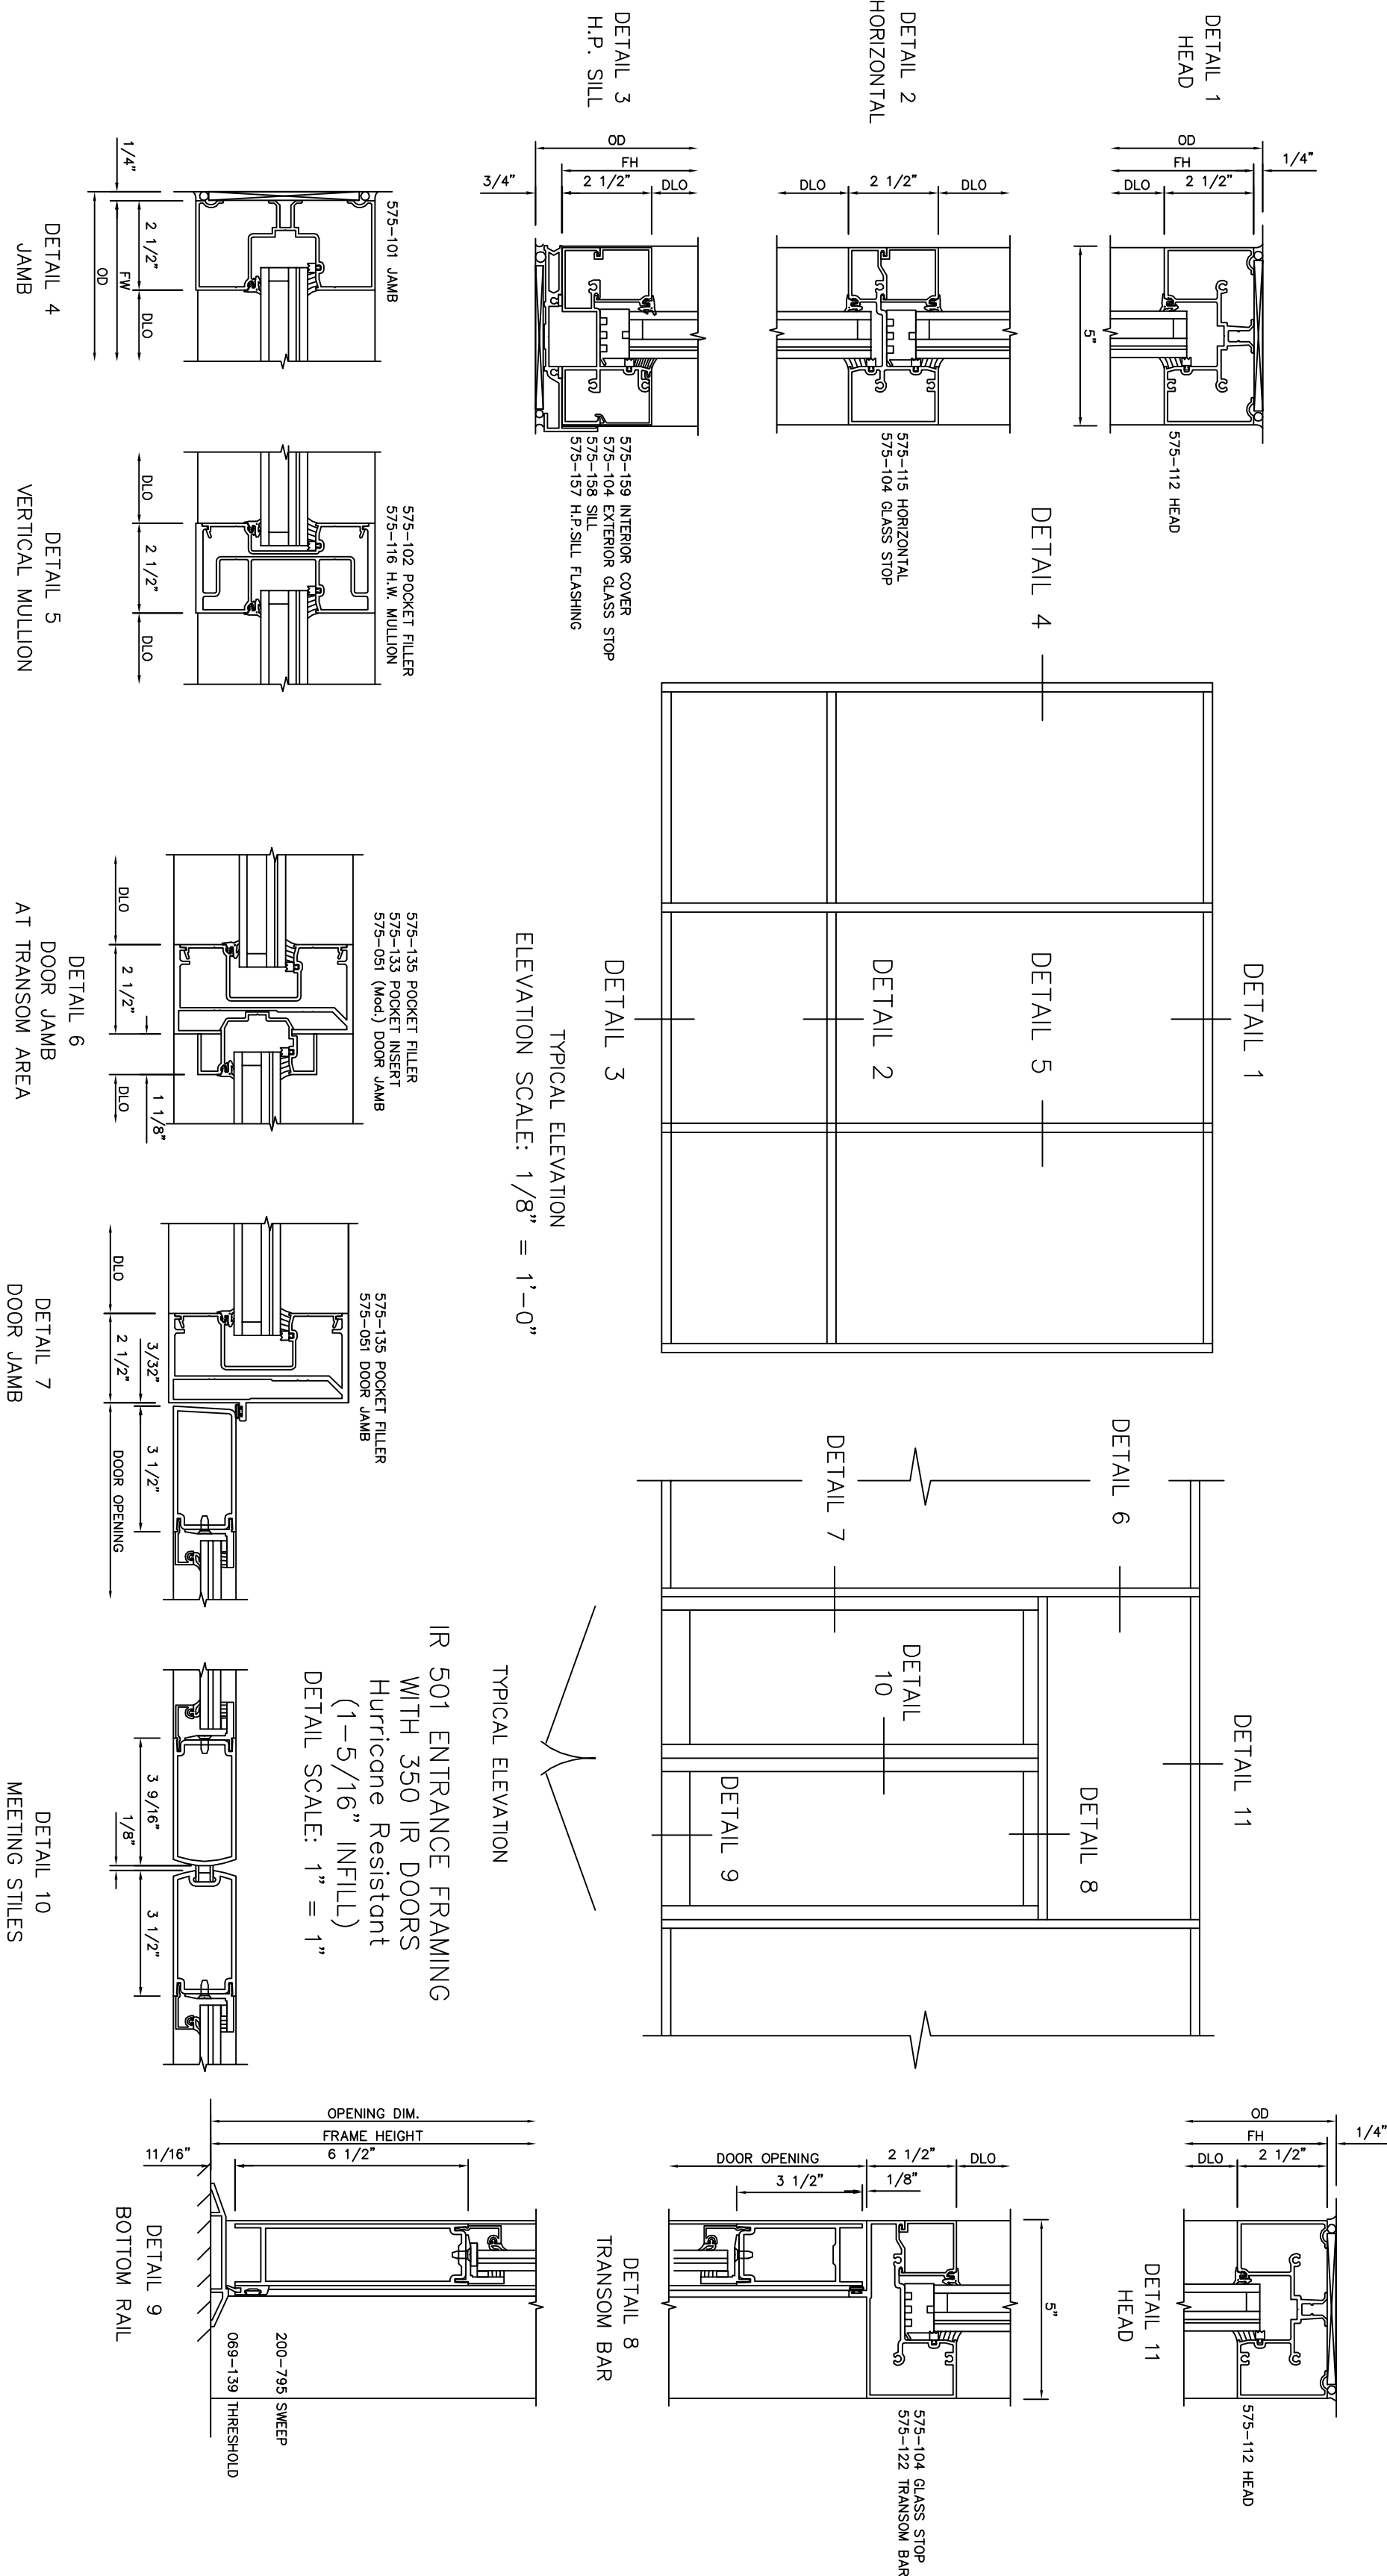

IR 501 FRAMING
Hurricane Resistant
(1-5/16" INFILL)
DETAIL SCALE: 3" = 1"

PRODUCED BY AN AUTODESK EDUCATIONAL PRODUCT