



ISSUE  
 02-27-12 LANDLORD REVIEW  
 02-28-12 FOR PERMIT & PRICING

**HARRELL**  
 ARCHITECTS, LP

9575 Katy Frwy., #200  
 Houston, Texas 77024  
 tel: 713.722.7071  
 fax: 713.722.7072

CONSULTANTS  
**Holste & Associates, Inc.**  
 MEP Engineers

PROJECT NAME



Cafe Express Restaurant

PROJECT ADDRESS  
 1111 Eldridge Parkway #100  
 Houston, Texas 77077

PROJECT NUMBER





11052

SHEET NAME

**MILLWORK  
 DETAILS**

SHEET NUMBER

**A8.2**

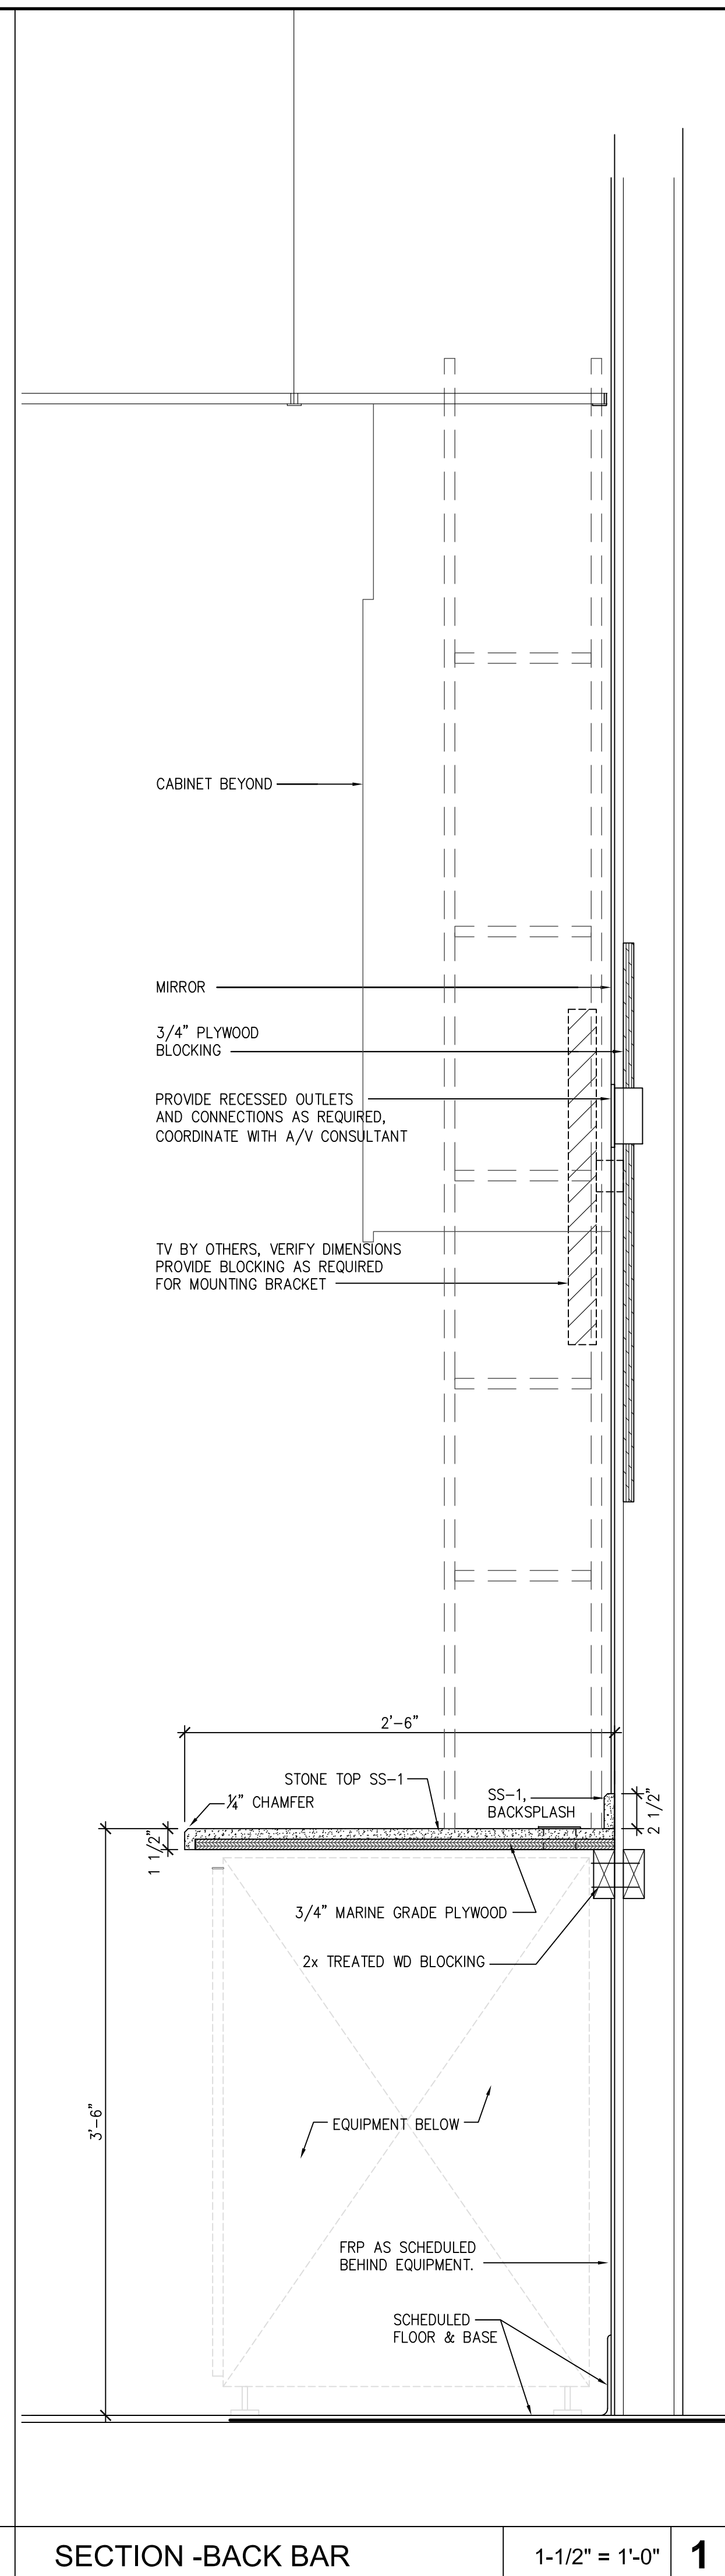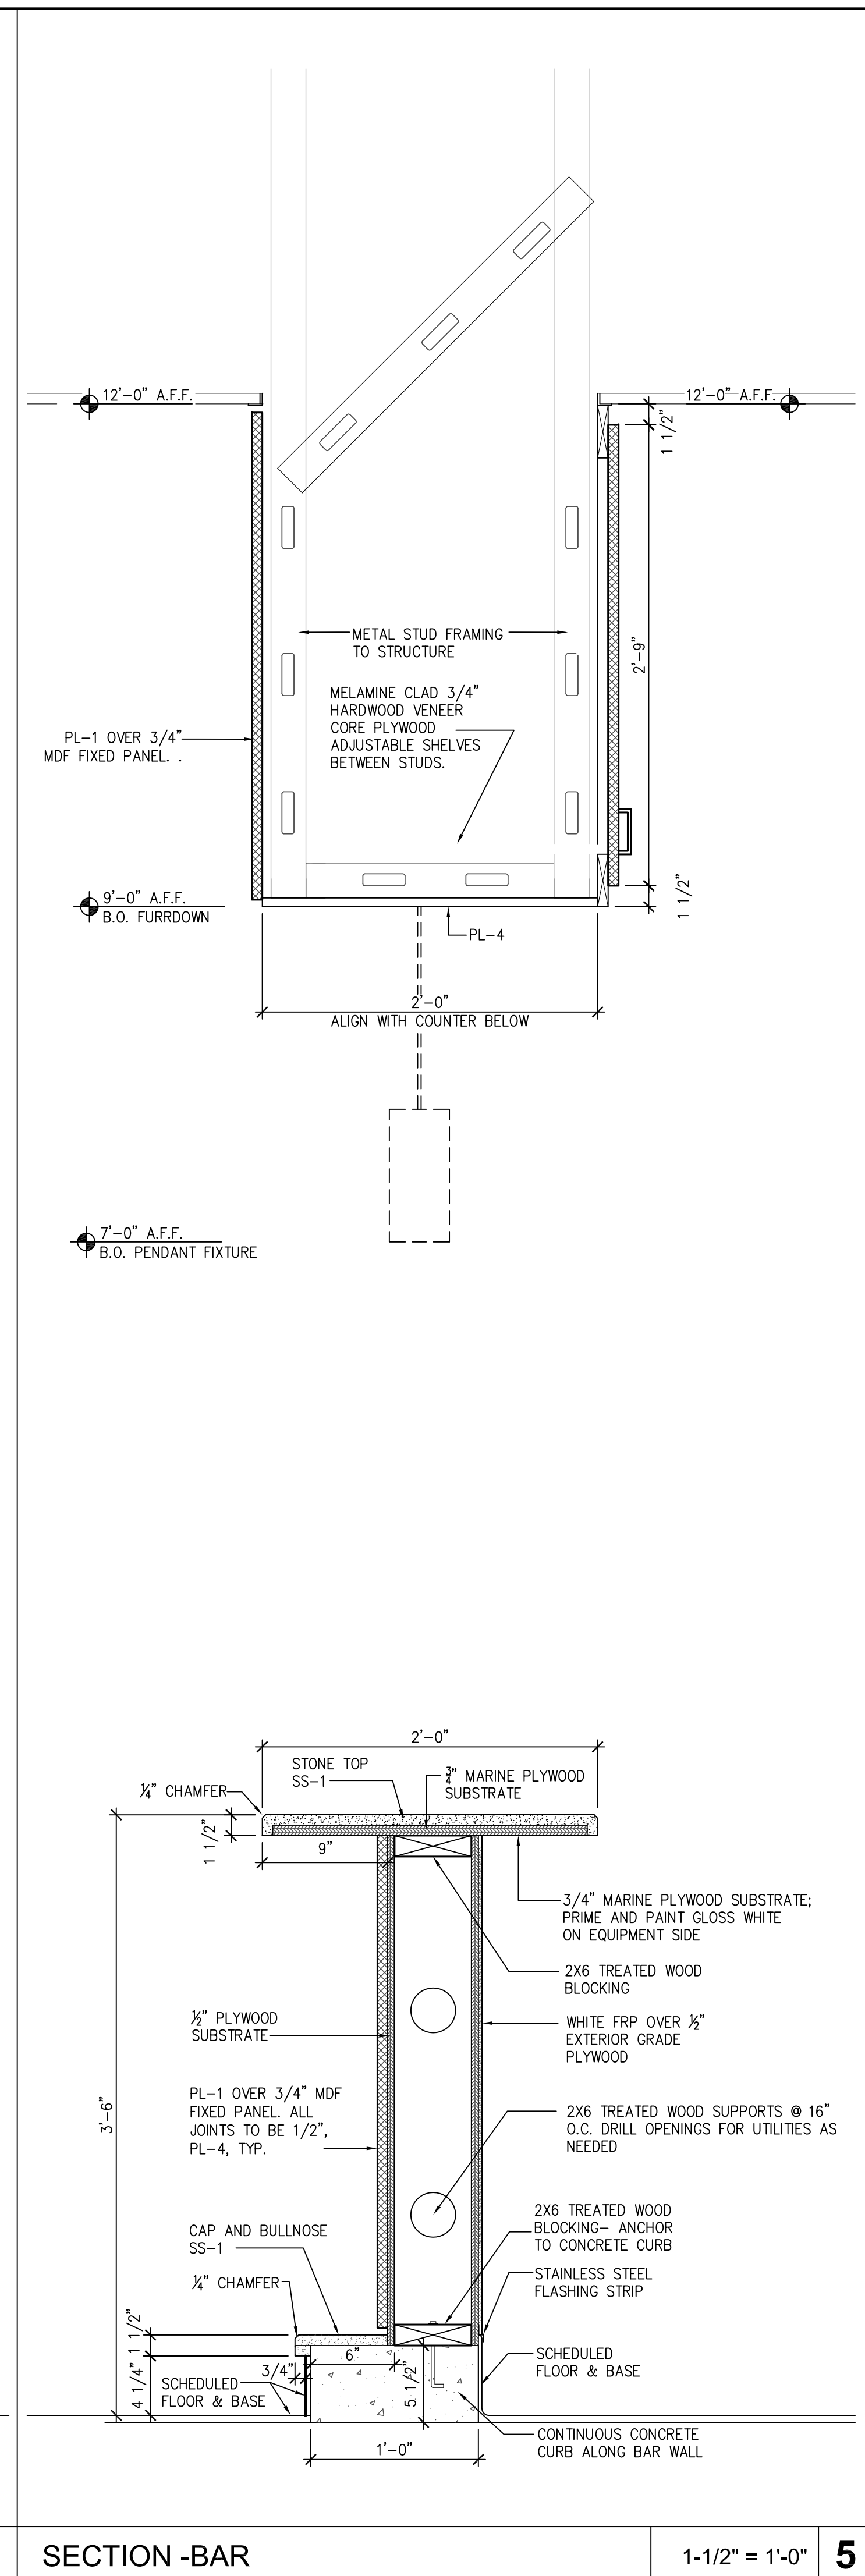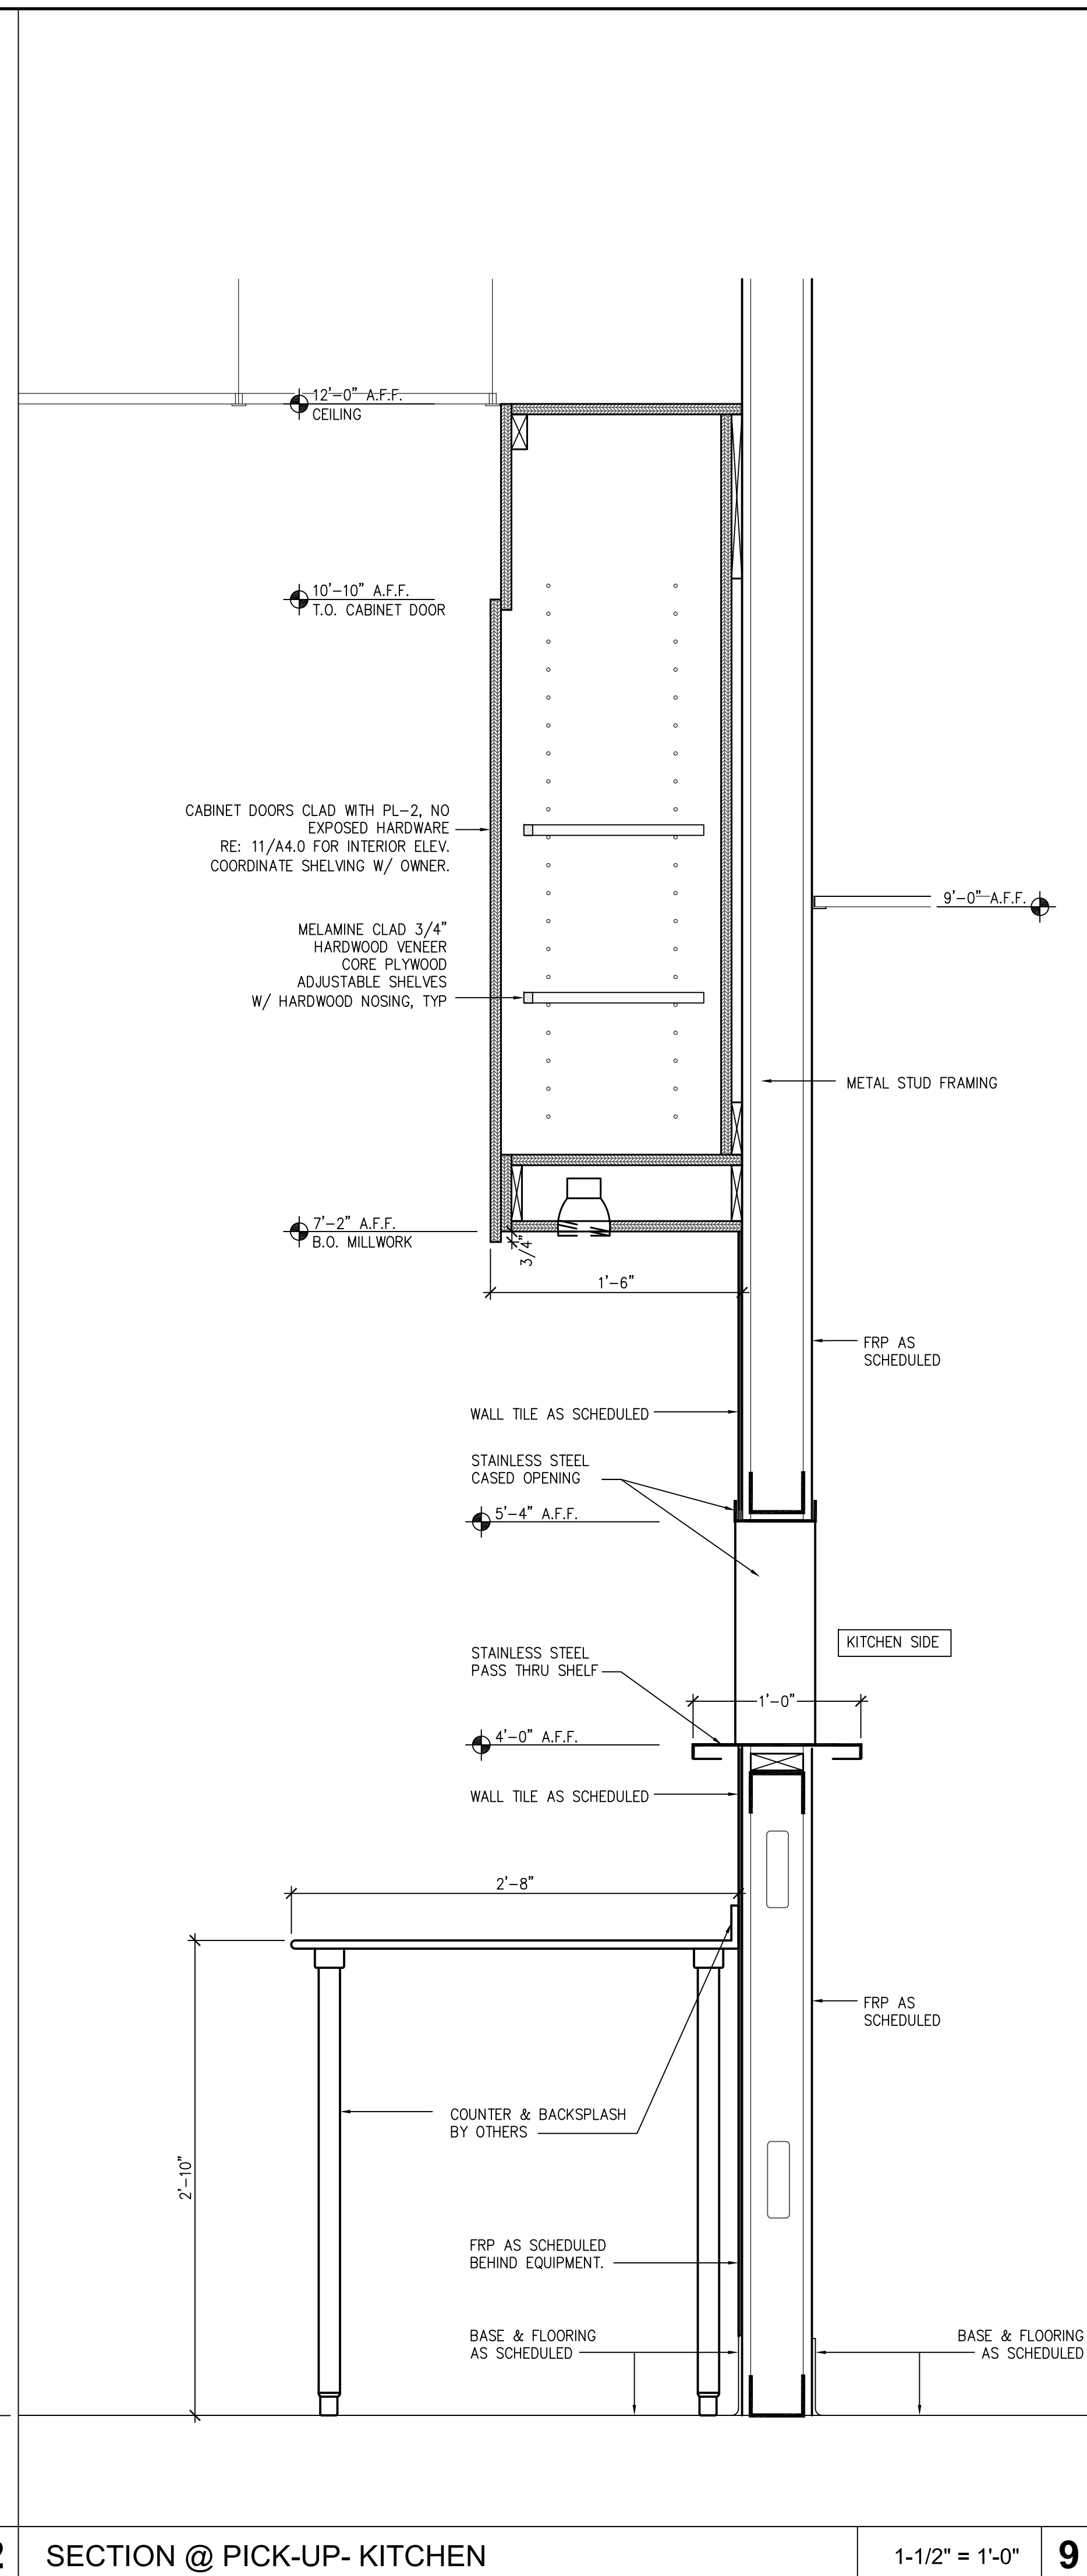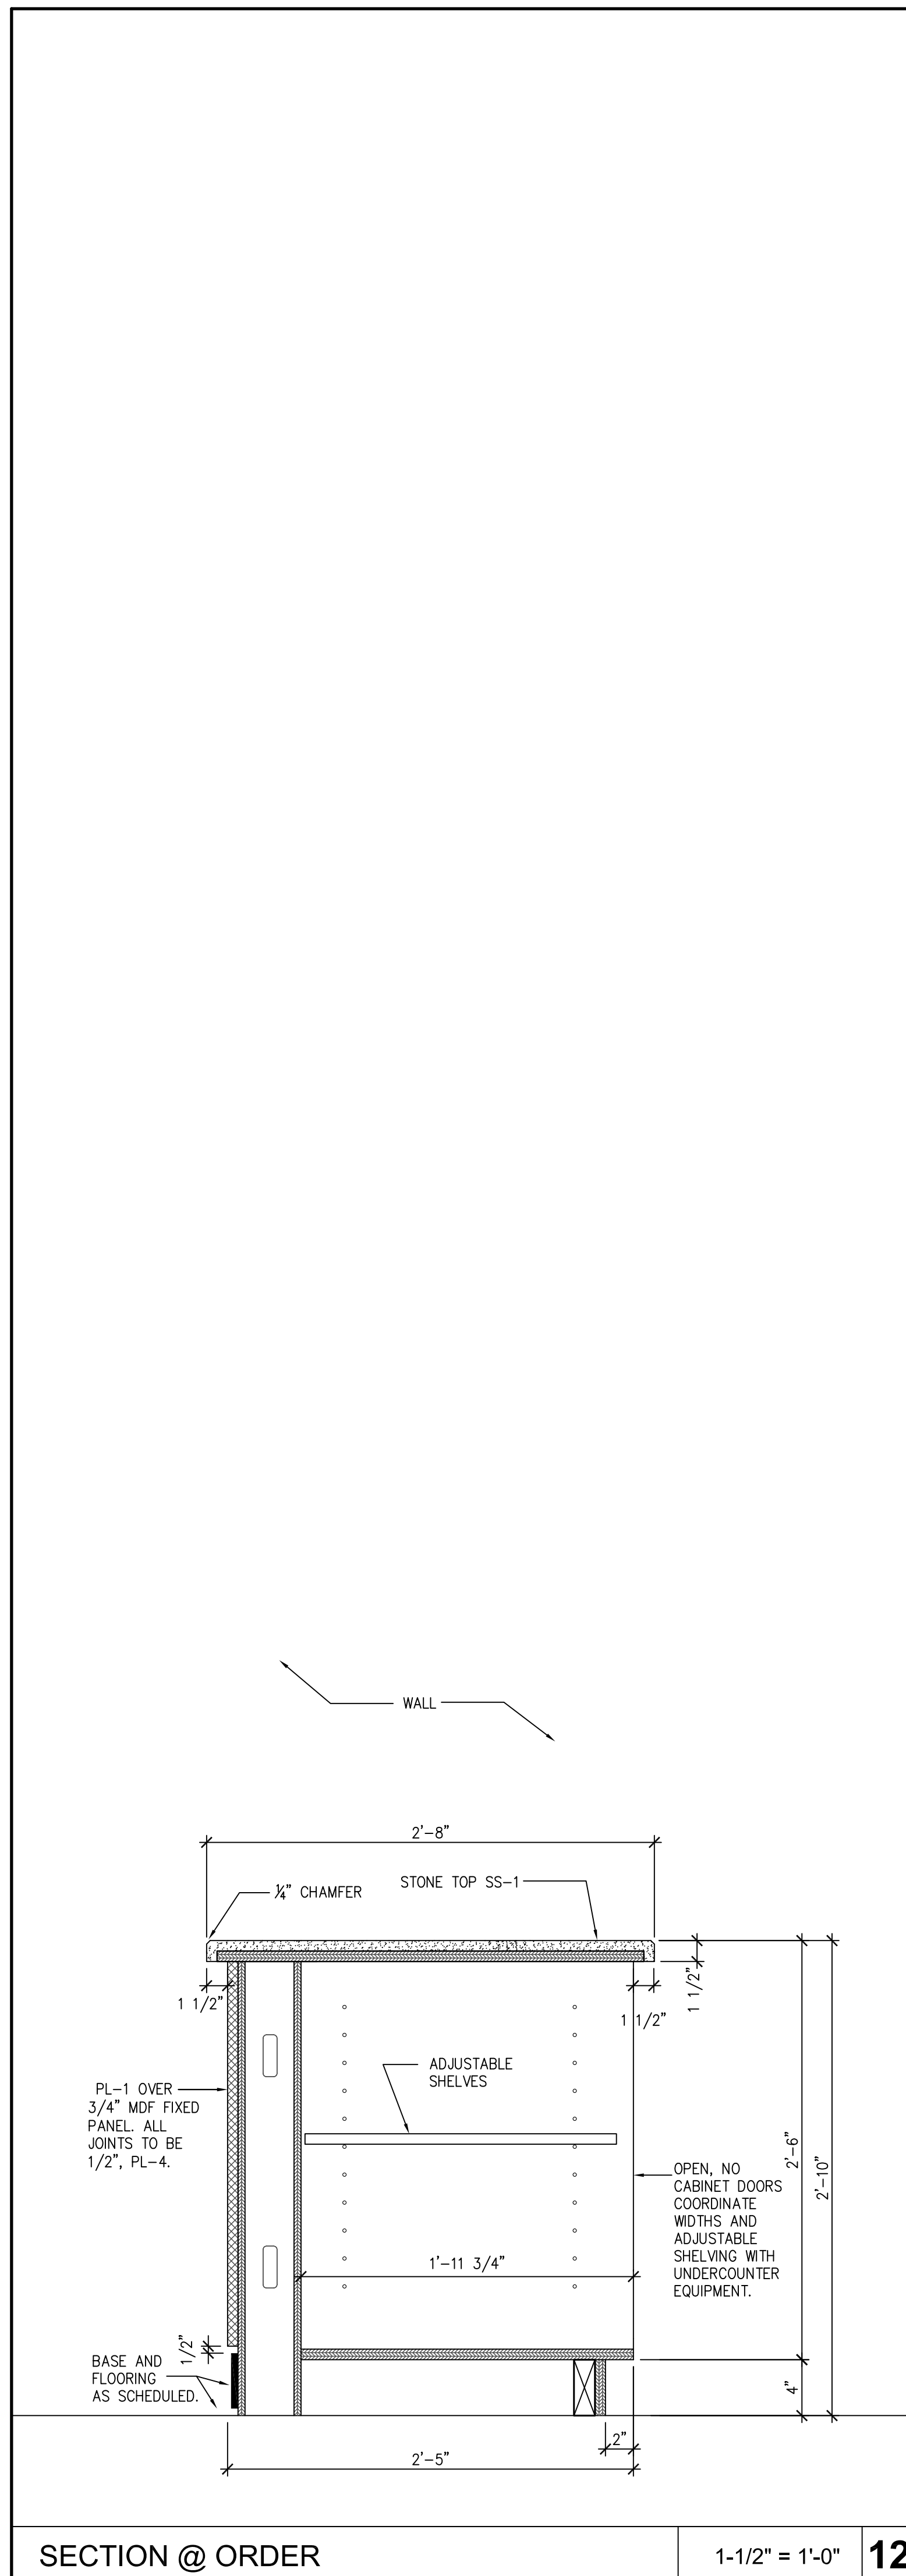

SECTION @ ORDER	1-1/2" = 1'-0"	<b>12</b>	SECTION @ PICK-UP- KITCHEN	1-1/2" = 1'-0"	<b>9</b>	SECTION -BAR	1-1/2" = 1'-0"	<b>5</b>	SECTION -BACK BAR	1-1/2" = 1'-0"	<b>1</b>
-----------------	----------------	-----------	----------------------------	----------------	----------	--------------	----------------	----------	-------------------	----------------	----------